




1 NORTH ELEVATION
A2-1 1 : 96

4
A2-2

A.P.C. #1 - ARCHITECTURAL PRECAST CONCRETE
PANEL COLOUR - LIGHT LIMESTONE ORNAMENTAL

A.P.C. #2 - ARCHITECTURAL PRECAST CONCRETE
PANEL COLOUR - MEDIUM LIMESTONE WITH FINE
ASHLAR

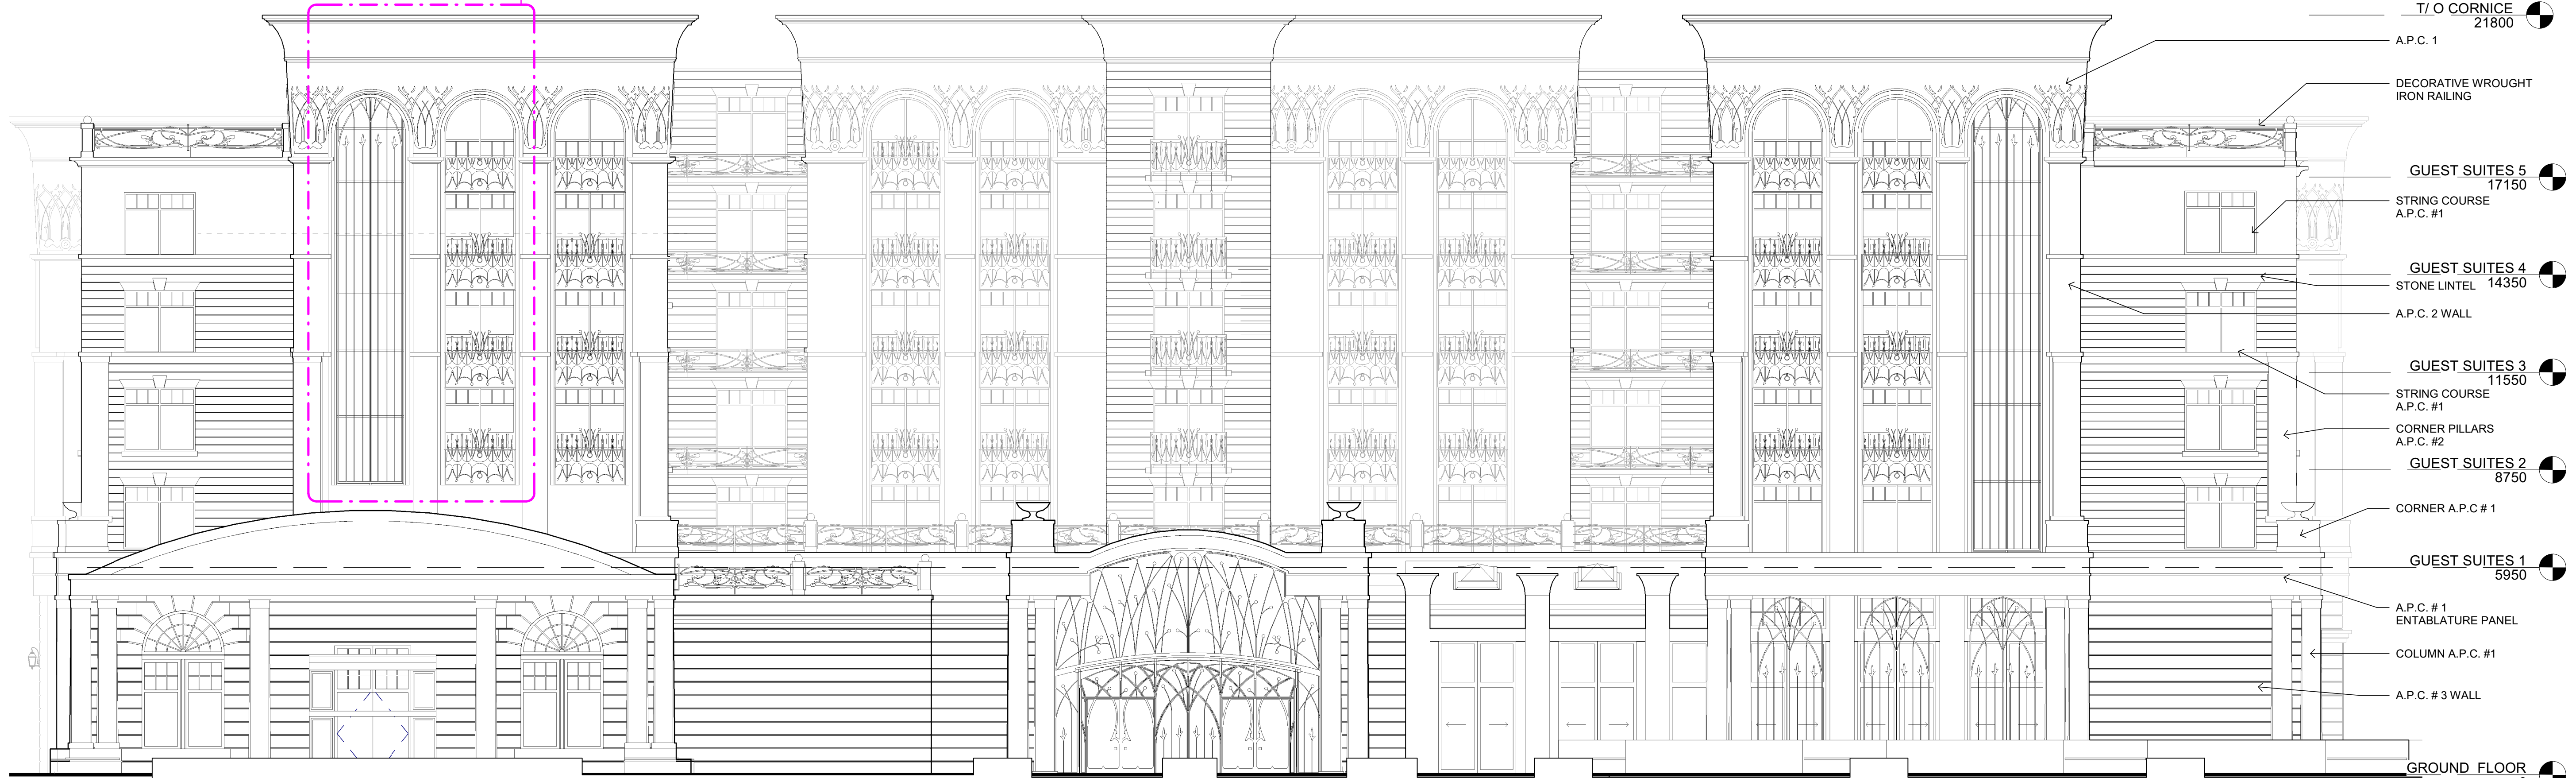

2 SOUTH ELEVATION
A2-1 1 : 96

B	CLIENT REVIEW	06JUN2018	DS
A	CLIENT REVIEW	07MAY2018	DS
Issue	Issued for	Date	Int.

Do not scale drawings. Report any discrepancies to Quartek Group Inc. before proceeding.
Drawings must be sealed by the Architect and / or Engineer prior to the use for any building permit applications and / or government approval. Seals must be signed by the Architect and / or Engineer before drawings are used for any construction.
All construction to be in accordance with the current Ontario Building Code and all applicable Ontario regulations.
All drawings and related documents remain the property of Quartek Group Inc., all drawings are protected under copyright and under contract.

Quartek
Architects • Planners
Engineers • Project Managers
T: 905.984.8676
89 - 91 St. Paul Street, Suite 100,
St. Catharines, ON, L2R 3M3
www.quartekgroup.com

Project Title
RANDWOOD HOTEL
144 & 176 JOHN STREET
NIAGARA ON THE LAKE, ON

ELEVATIONS

Drawn by DS Designed by RM

Scale AS NOTED Date Created JUNE 2018

Job Number 16332 Issue B


Drawing Number A2-1



1 WEST ELEVATION
A2-2 1 : 96

A.P.C. # 1 - ARCHITECTURAL PRECAST CONCRETE
PANEL COLOUR - LIGHT LIMESTONE ORNAMENTAL

A.P.C. # 2 - ARCHITECTURAL PRECAST CONCRETE
PANEL COLOUR - MEDIUM LIMESTONE WITH FINE
ASHLAR

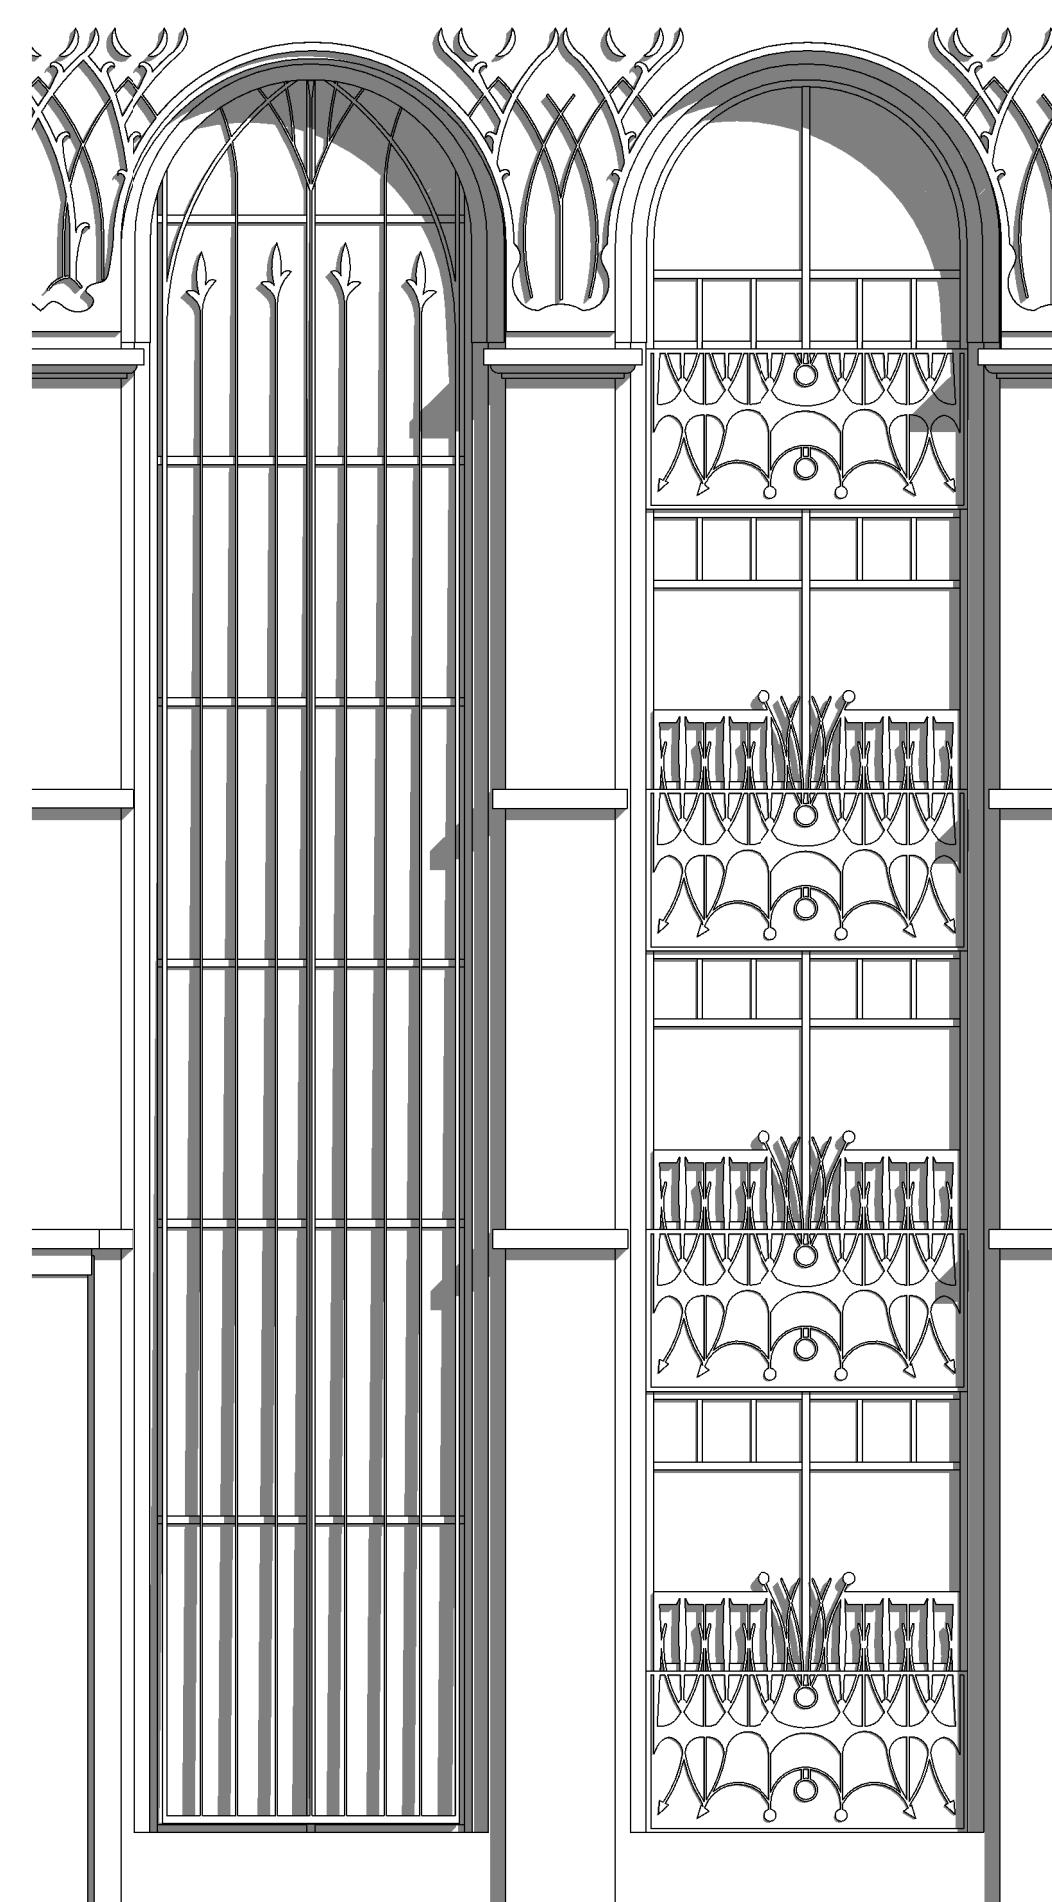

4 SOUTH ELEVATION - Callout 1
A2-2 1 : 48



2 EAST ELEVATION
A2-2 1 : 96

A CLIENT REVIEW		07MA72018	DS
Issue	Issued for	Date	Int.
Seal			

Do not scale drawings. Report any discrepancies to Quartek Group Inc. before proceeding.

Drawings must be sealed by the Architect and / or Engineer prior to the use for any building permit applications and / or government approval. Seals must be signed by the Architect and / or Engineer before drawings are used for any construction.

All construction to be in accordance with the current Ontario Building Code and all applicable Ontario regulations.

All drawings and related documents remain the property of Quartek Group Inc., all drawings are protected under copyright and under contract.

Quartek

Architects • Planners
Engineers • Project Managers

T 905 984 8676
89 - 91 St. Paul Street, Suite 100,
St. Catharines, ON L2R 3M3
www.quartekgroup.com

Project Title

RANDWOOD HOTEL

144 & 176 JOHN STREET
NIAGARA ON THE LAKE, ON

Drawing Title


ELEVATIONS

Drawn by	DS	Designed by	RM
Scale	AS NOTED	Date Created	JUNE 2018
Job Number	16332	Issue	A


Drawing Number

A2-2


C:\Users\DS\OneDrive\Quartek\GROUP\Desktop\16332 HOTEL MODEL - KLOKWERKS FINAL.rvt

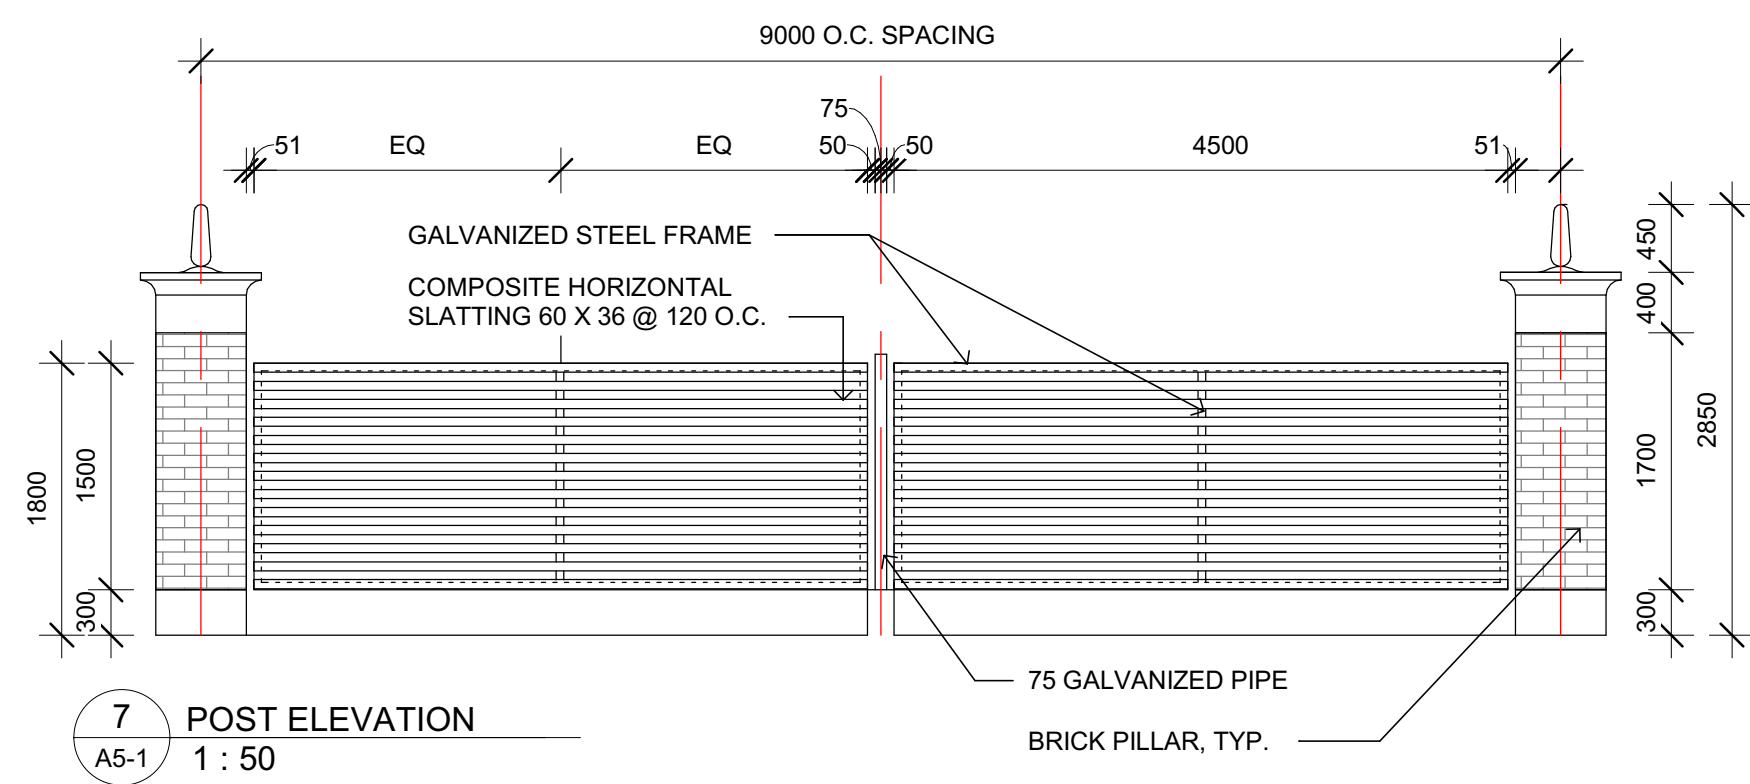


7 POST ELEVATION
A5-1 1:50

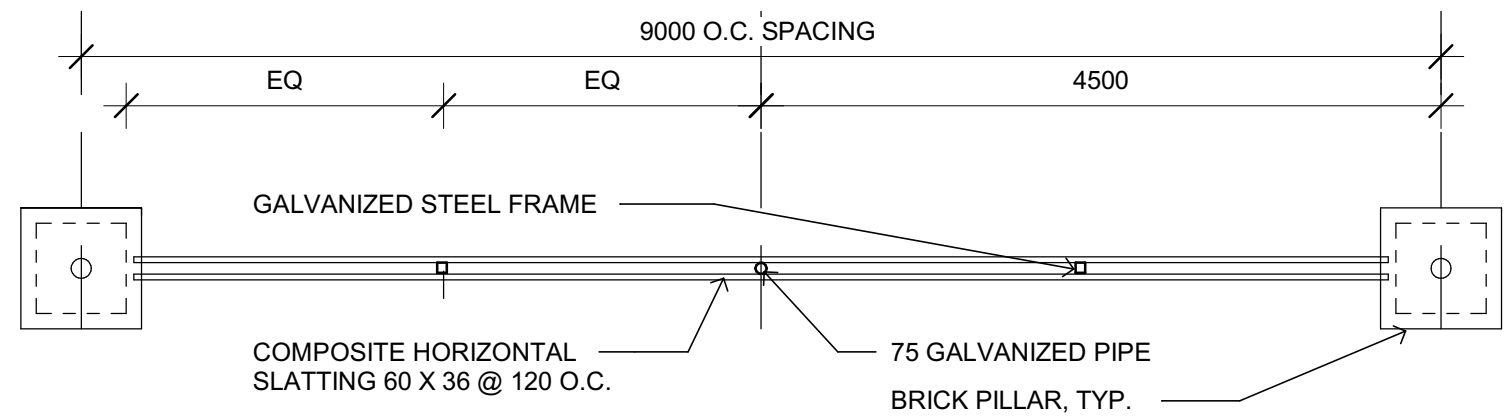


8 POST PLAN
A5-1 1:50

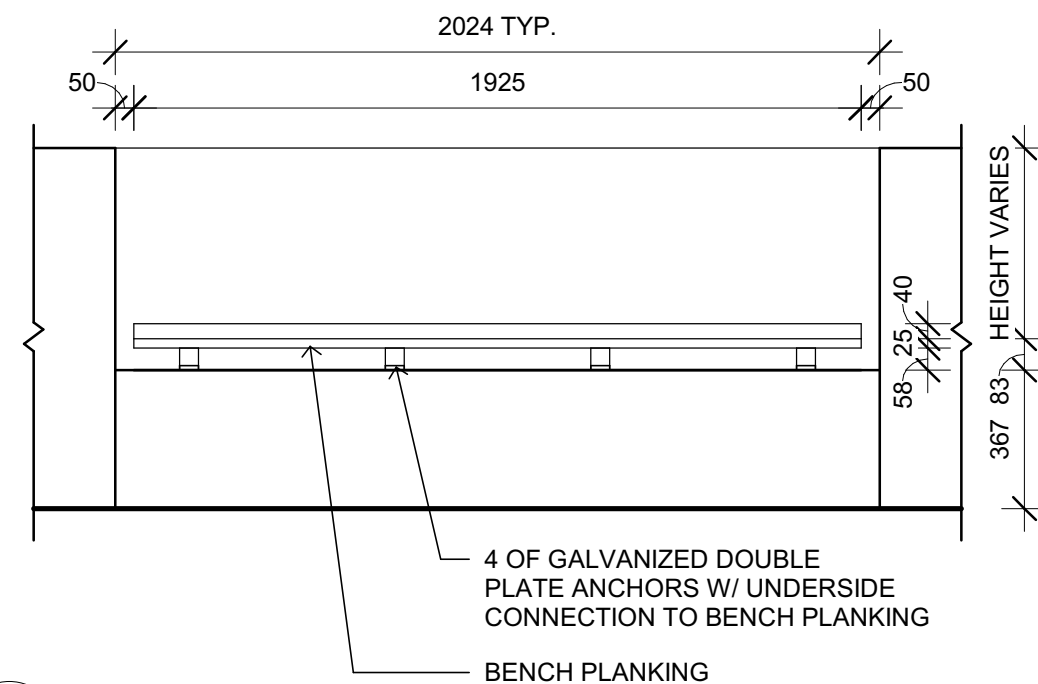


11 RECESSED BENCH ELEVATION
A5-1 1:20

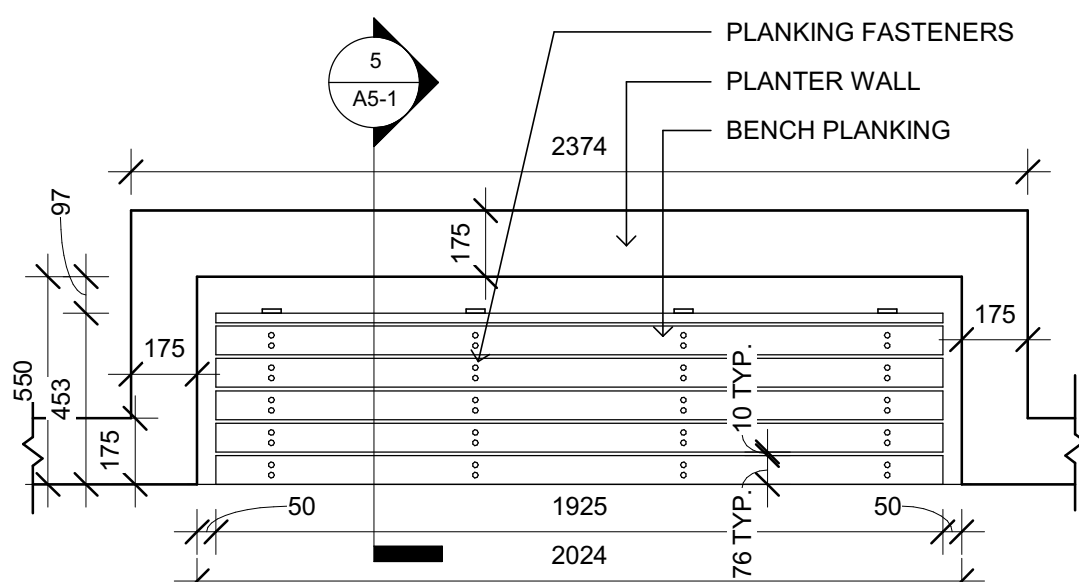


1 RECESSED BENCH PLAN DETAIL
A5-1 1:20

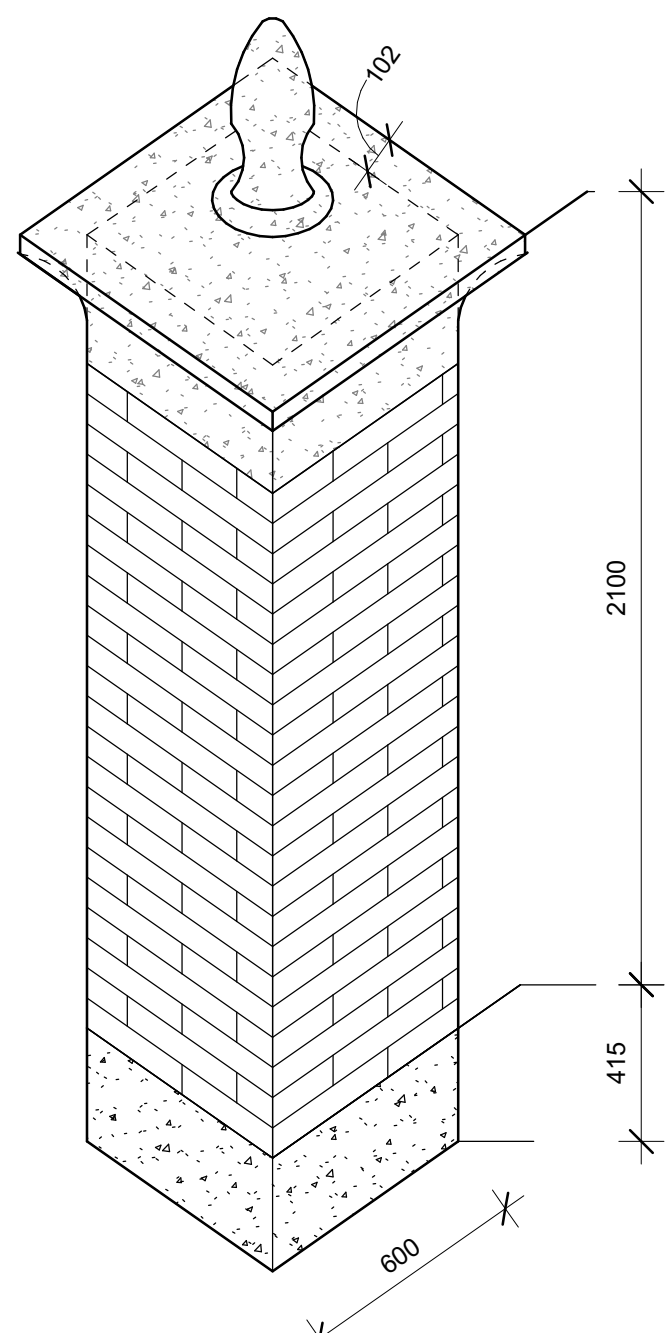


9 PILLAR AXO
A5-1 1:20

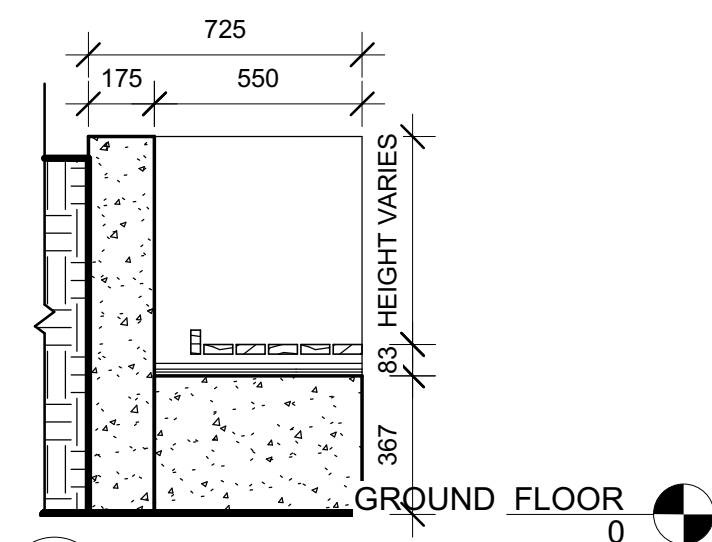


5 RECESSED BENCH SECTION DETAIL
A5-1 1:20

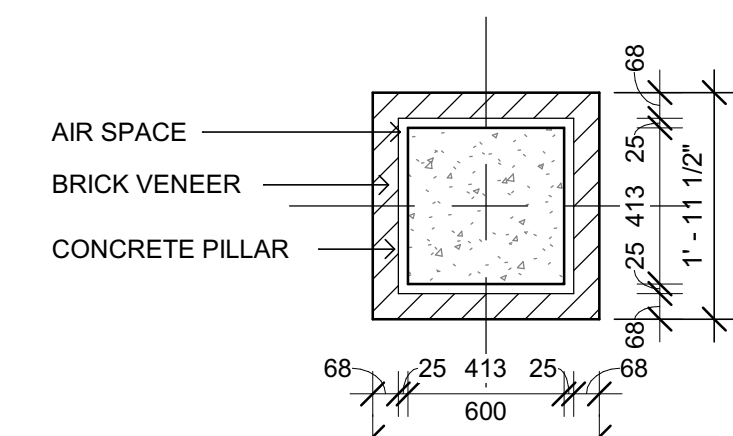


10 PILLAR DETAIL SECTION
A5-1 1:20

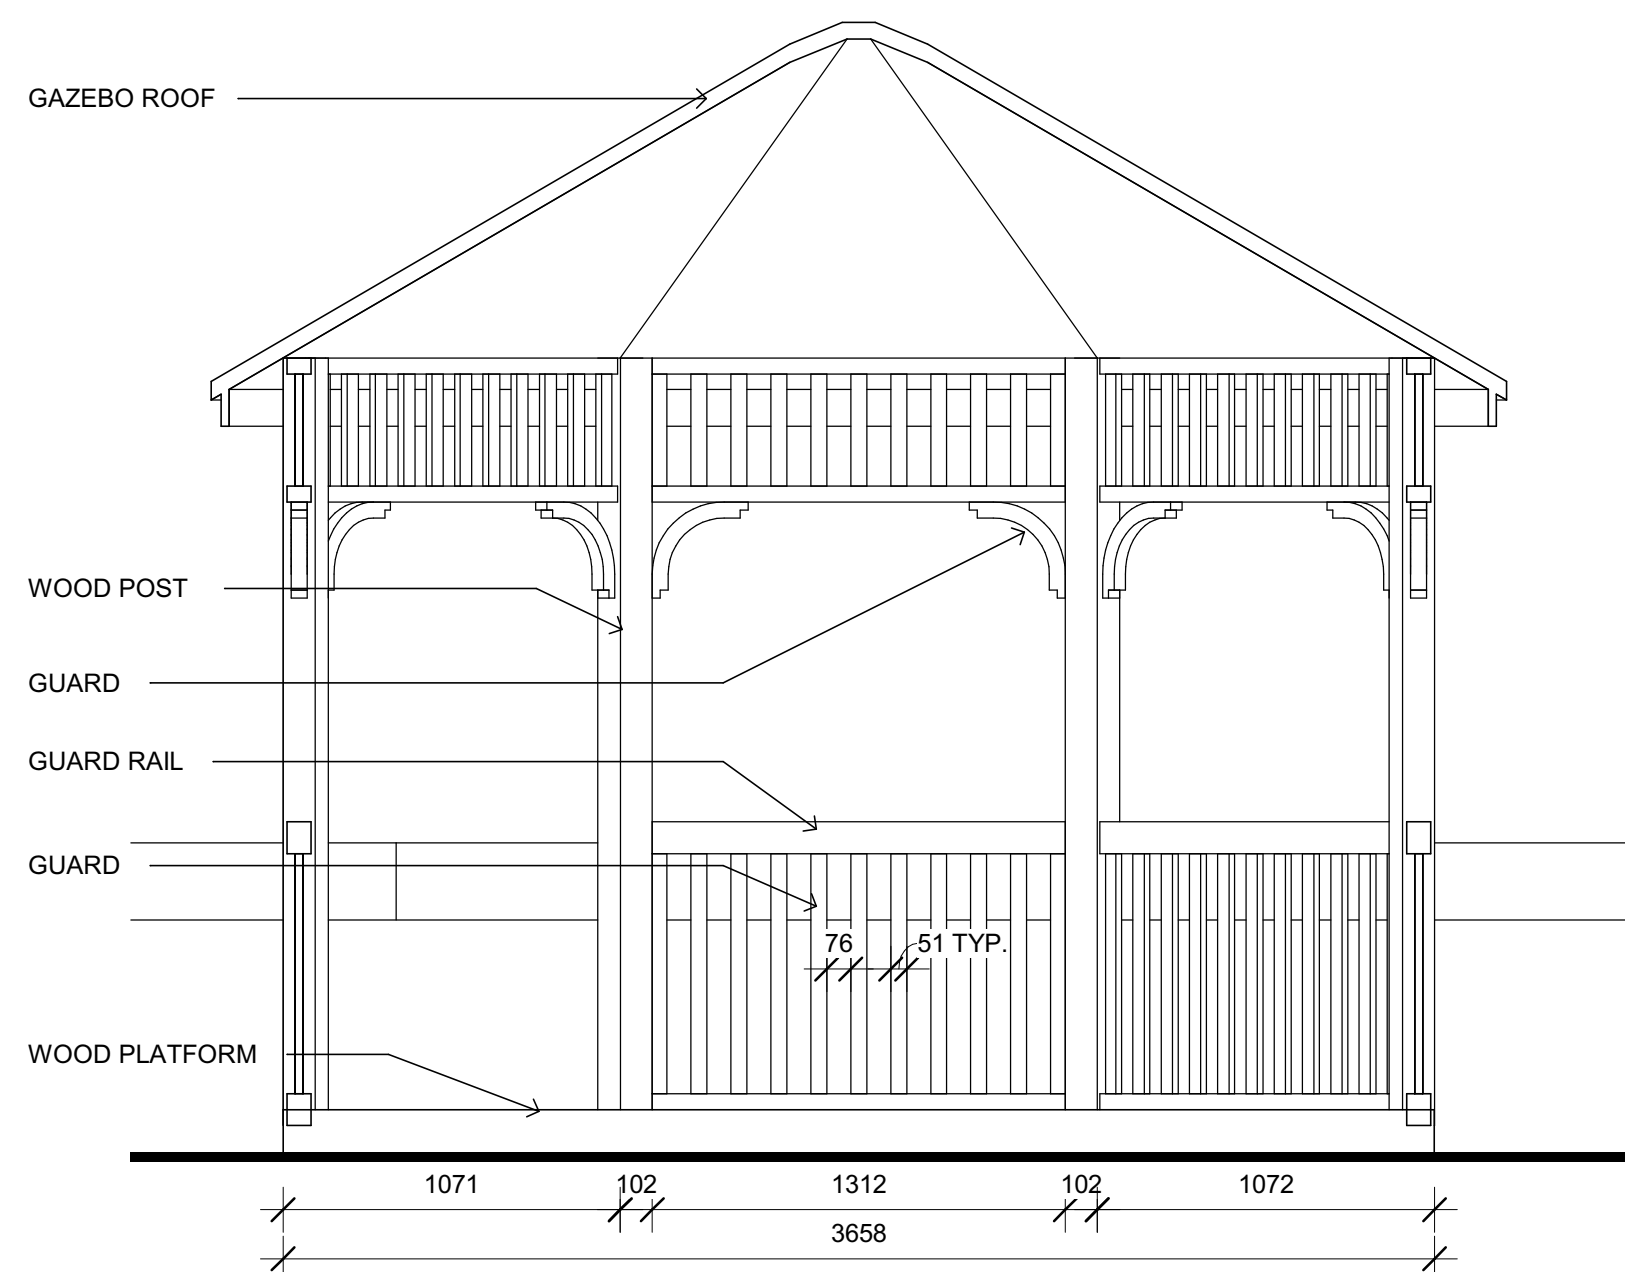


3 GAZEBO ELEVATION
A5-1 1:24

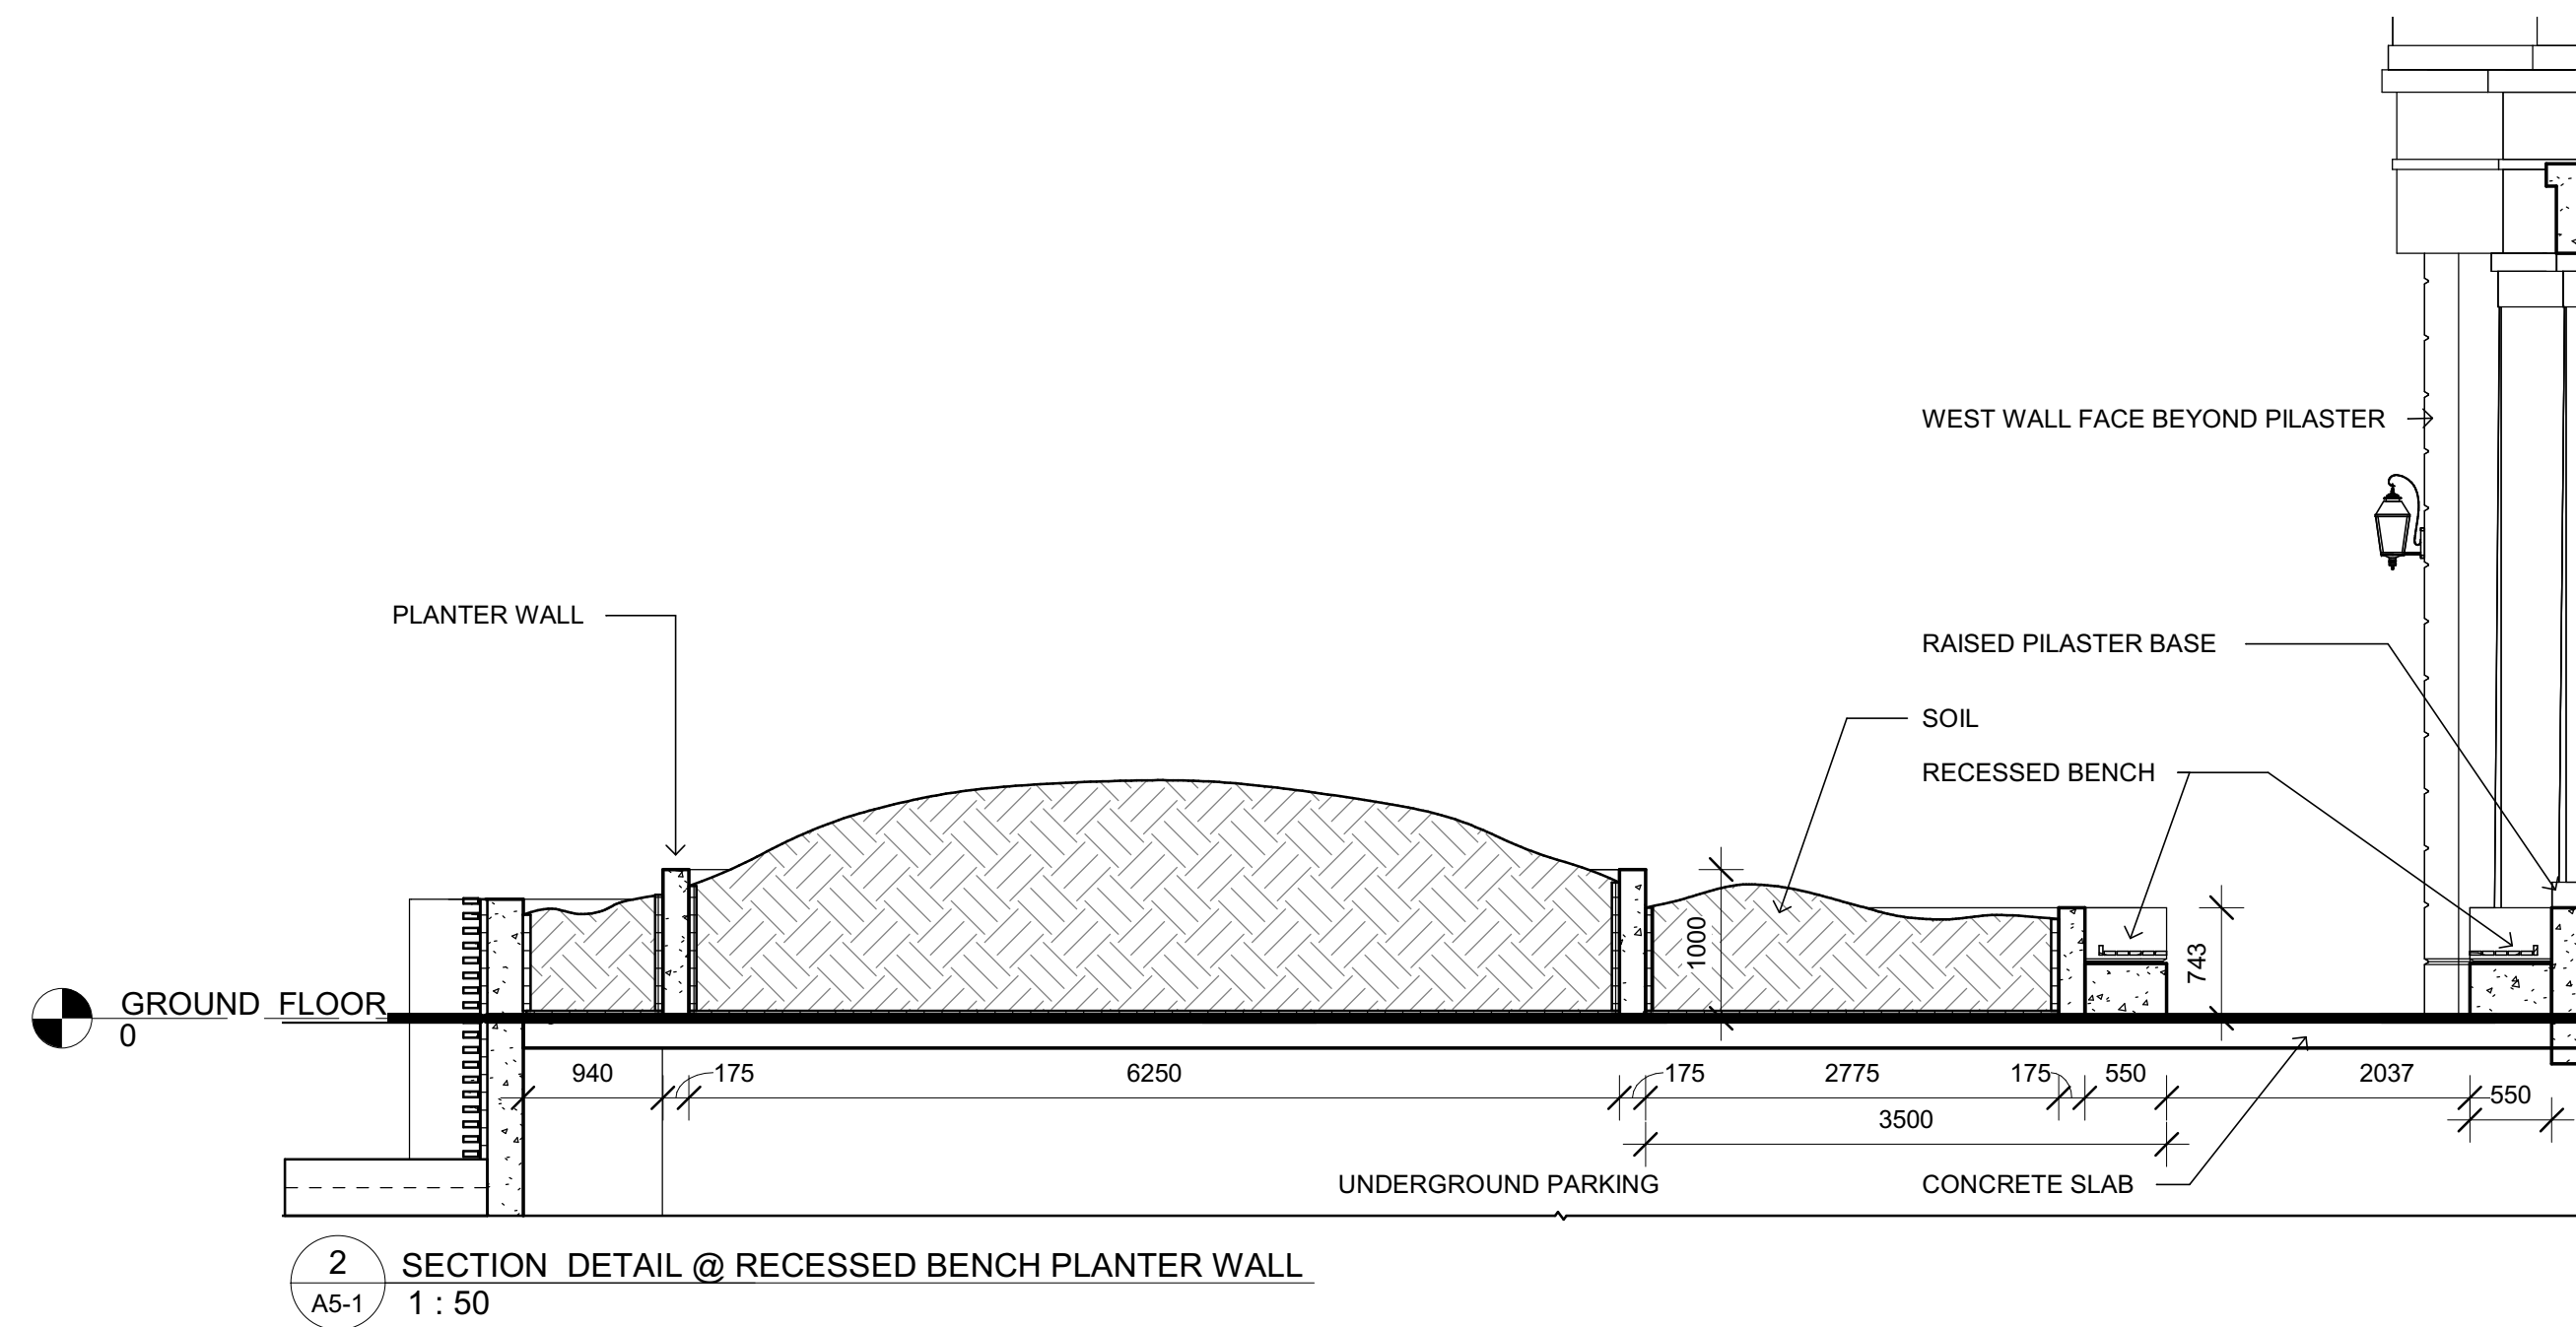

2 SECTION DETAIL @ RECESSED BENCH PLANTER WALL
A5-1 1:50

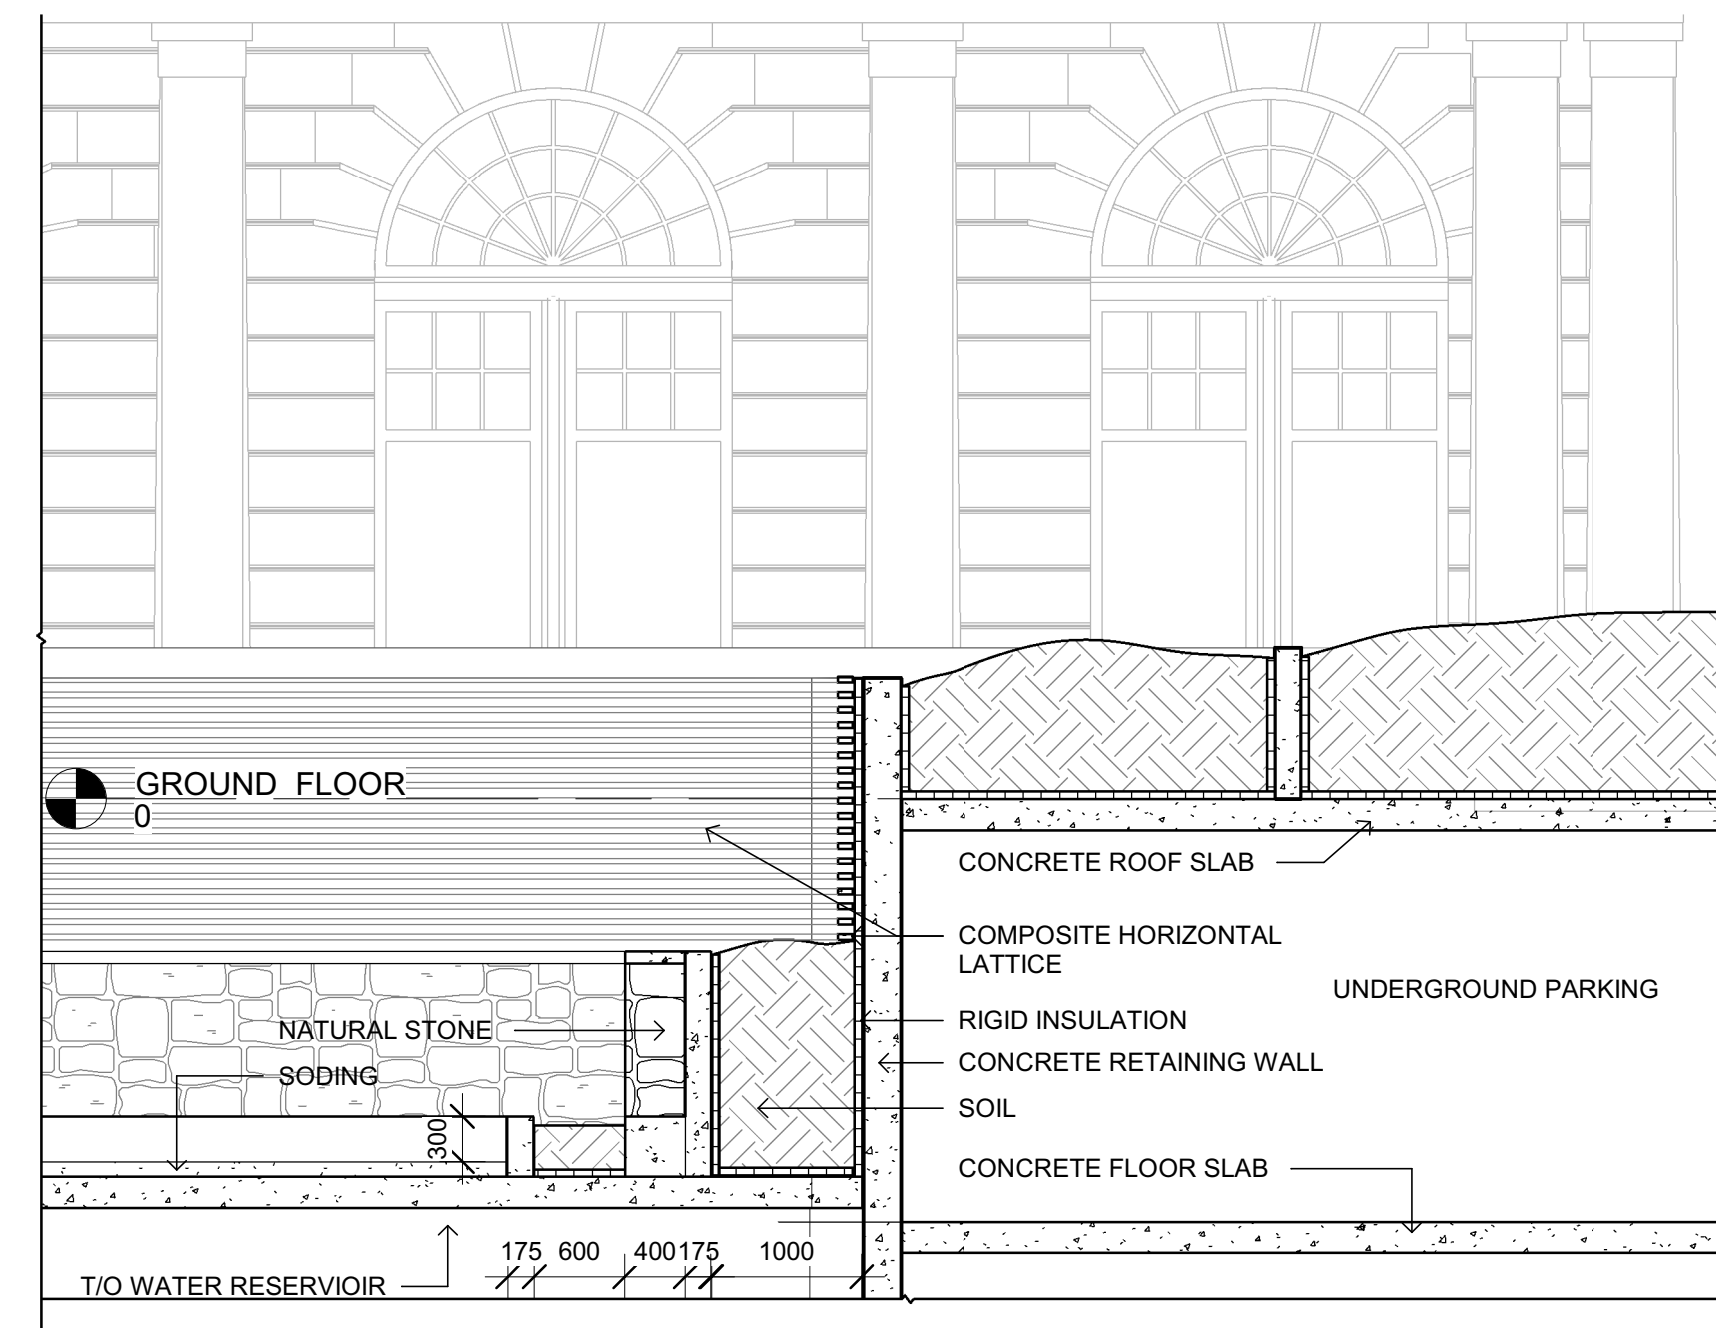

4 SECTION DETAIL @ PLANTER WALL
A5-1 1:50

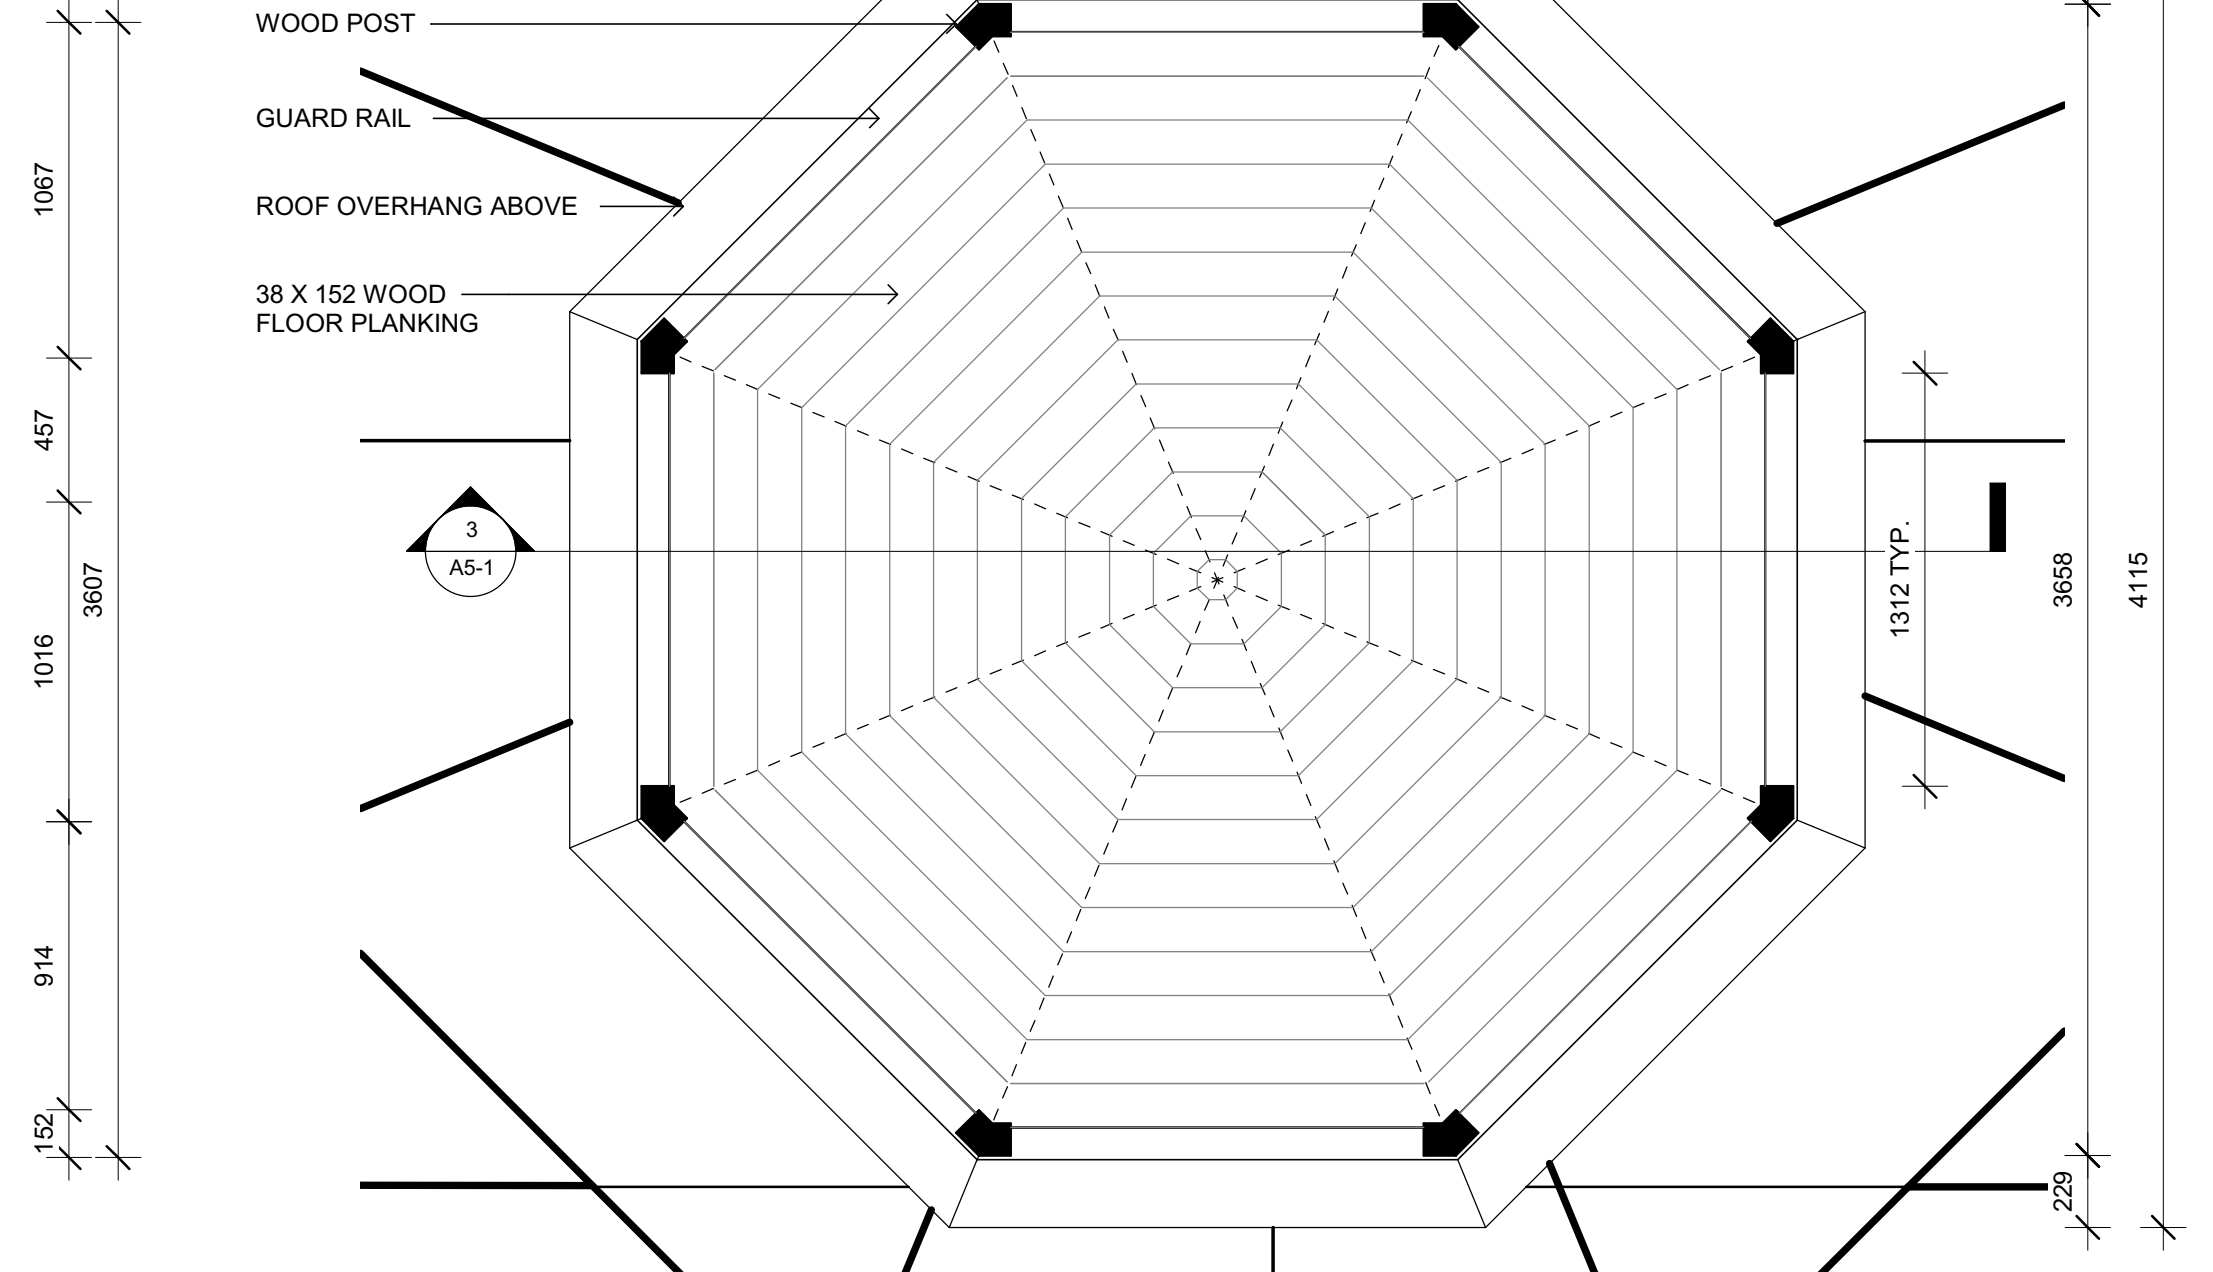

6 GAZEBO PLAN
A5-1 1:24

A	CLIENT REVIEW	06JUN2018	DS
Issue	Issued for	Date	Int.
Seal			

Do not scale drawings. Report any discrepancies to Quartek Group Inc. before proceeding.
Drawings must be sealed by the Architect and / or Engineer prior to the use for any building permit applications and / or government approval. Seals must be signed by the Architect and / or Engineer before drawings are used for any construction.
All construction to be in accordance with the current Ontario Building Code and all applicable Ontario regulations.
All drawings and related documents remain the property of Quartek Group Inc., all drawings are protected under copyright and under contract.



Architects • Planners
Engineers • Project Managers
T: 905.984.8676
89 - 91 St. Paul Street, Suite 100,
St. Catharines, ON, L2R 3M3
www.quartekgroup.com

Project Title

RANDWOOD HOTEL
144 & 176 JOHN STREET
NIAGARA ON THE LAKE, ON

Drawing Title

PARTIAL PLANS & ELEVATIONS

Drawn by DS Designed by RM

Scale AS NOTED Date Created JUNE 2018

Job Number 16332 Issue A

Drawing Number

A5-1