

26'-8" +/- TO RIDGE (8.128m)

10'-1" SECOND FLOOR CLG. HEIGHT
 11'-1" MAIN FLOOR CLG. HEIGHT
 8'-0" T/O WINDOWS

50'± GRADE DROP (TBD)

16'-0" LIVING ROOM CLG. HEIGHT
 10'-0" T/O WINDOWS

18'-0" x 8'-0"

FRONT ELEVATION "D"


-NOT FOR CONSTRUCTION- SCALE: NTS

S:\Projects\CARMEL CONSTRUCTION\Lot 4 Hall

October-19-21


Rijus Home Design Inc Jason Schilstra (CH)

www.rijus.com 905-701-1110

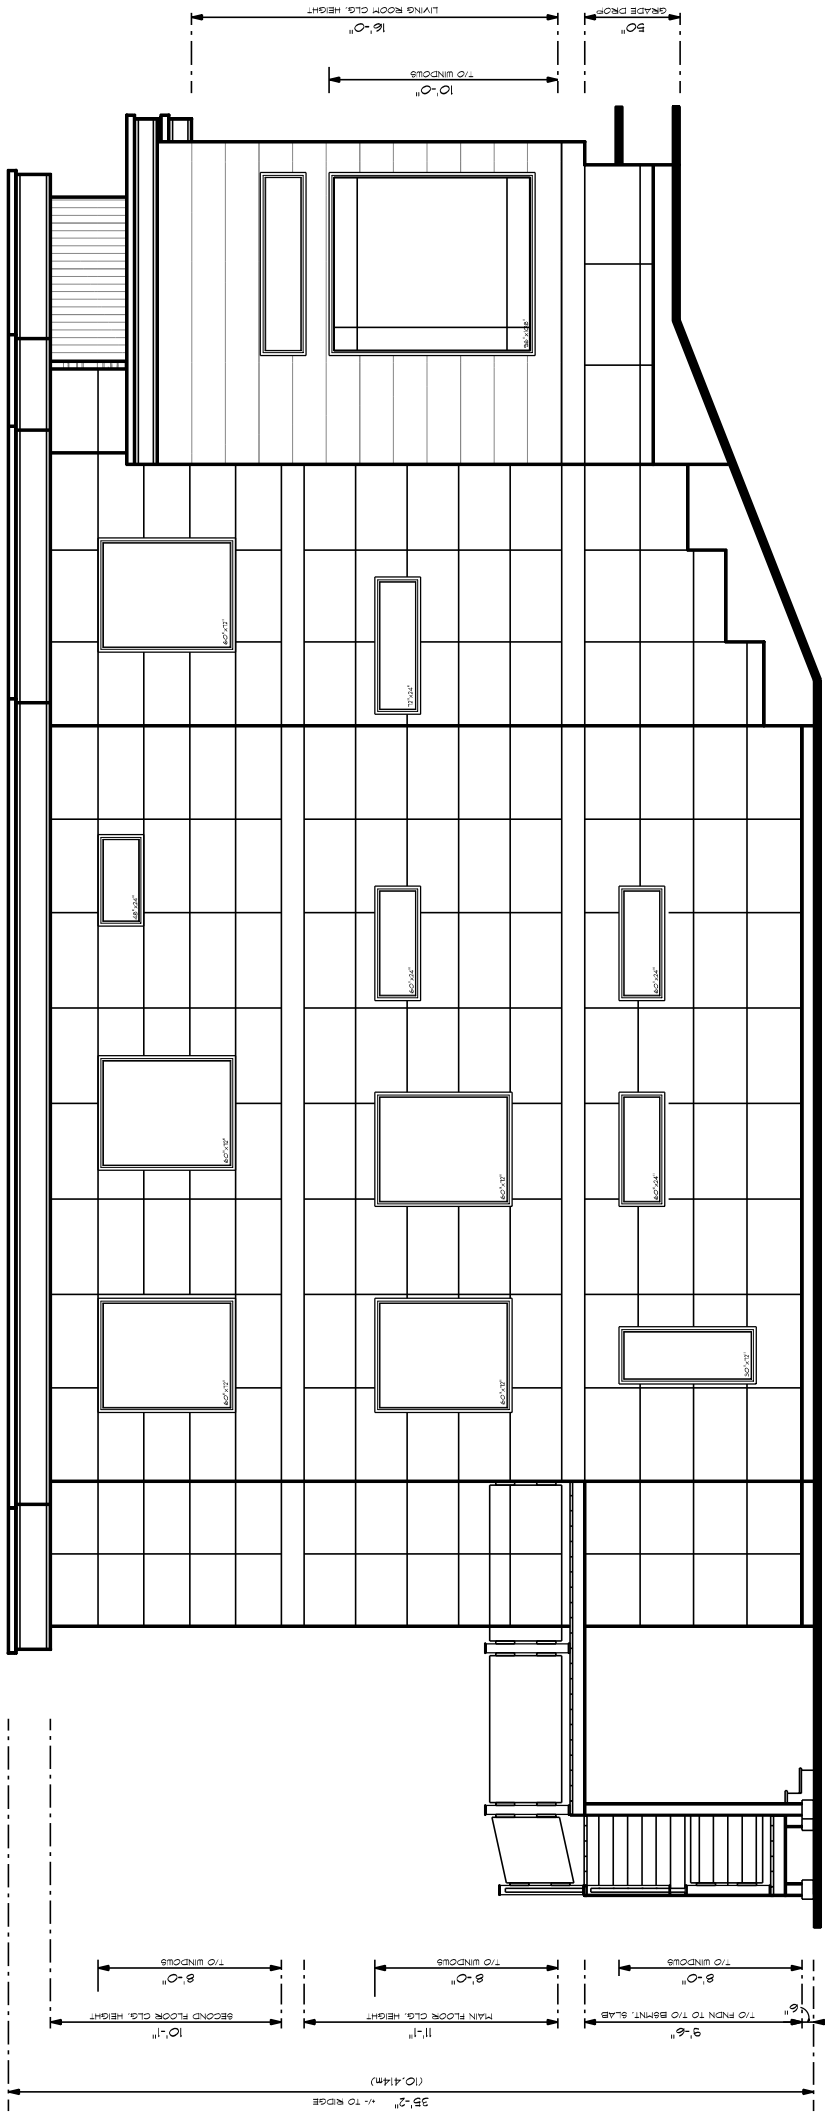

LEFT ELEVATION "A"

-NOT FOR CONSTRUCTION- SCALE: NTS
 S:\Projects\CARMEL CONSTRUCTION\Lot 4 Hall
 October-19-21
 Rijus Home Design Inc Jason Schilstra (CH)
 www.rj.us.com 905-701-1110

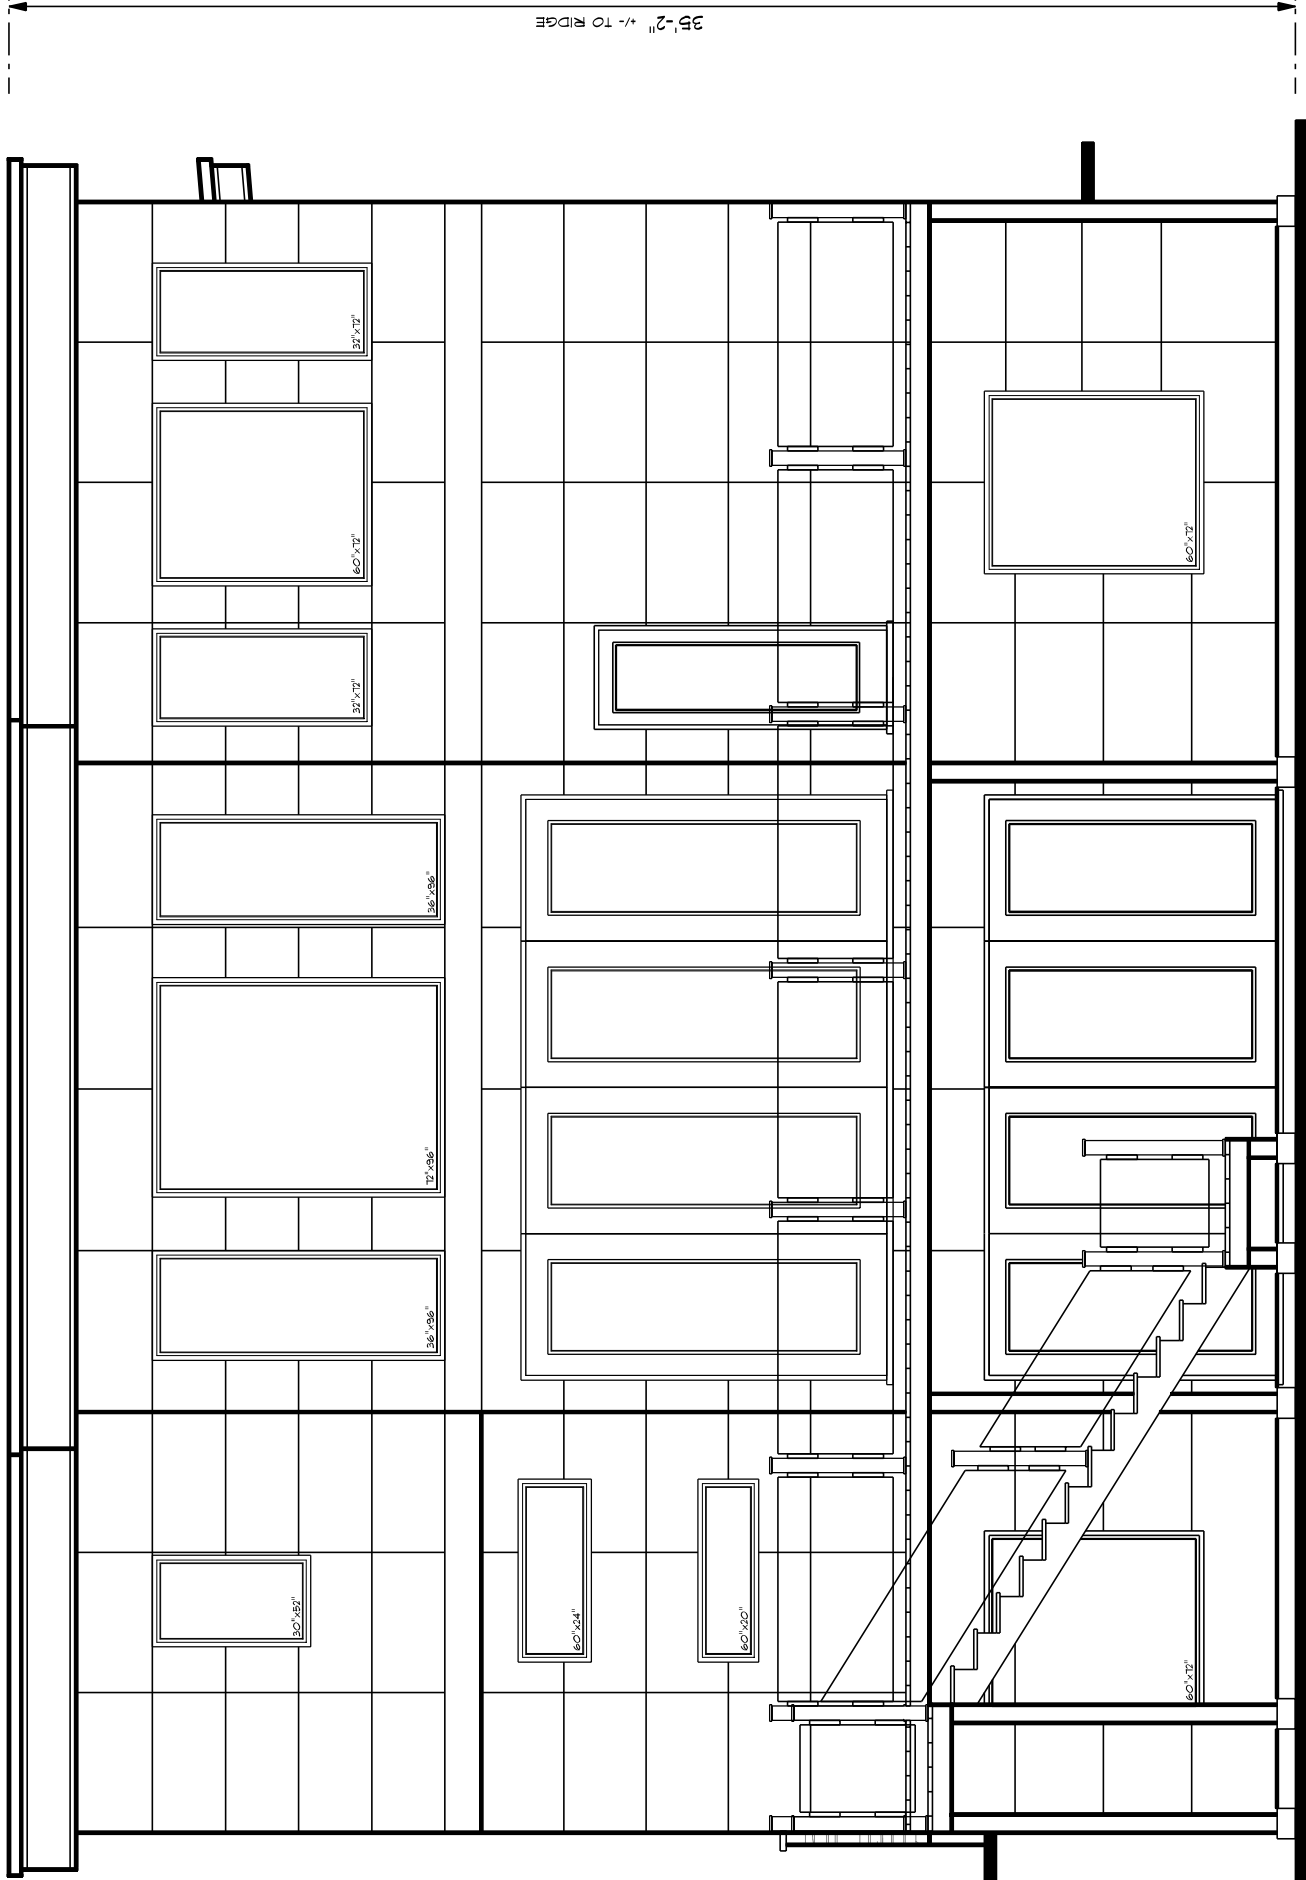

35'-2" +/- TO RIDGE
(10.414m)

10'-1" SECOND FLOOR CLG. HEIGHT
8'-0" T/O WINDOWS

11'-1" MAIN FLOOR CLG. HEIGHT
8'-0" T/O WINDOWS

9'-6" T/O FNDN. TO T/O B9MNT. 9LAB
8'-0" T/O WINDOWS

REAR ELEVATION "A"

-NOT FOR CONSTRUCTION- SCALE: NTS

S:\Projects\CARMEL CONSTRUCTION\Lot 4 Hall


October-19-21

Rijus Home Design Inc

Jason Schilstra (CH)

www.rijus.com

905-701-1110

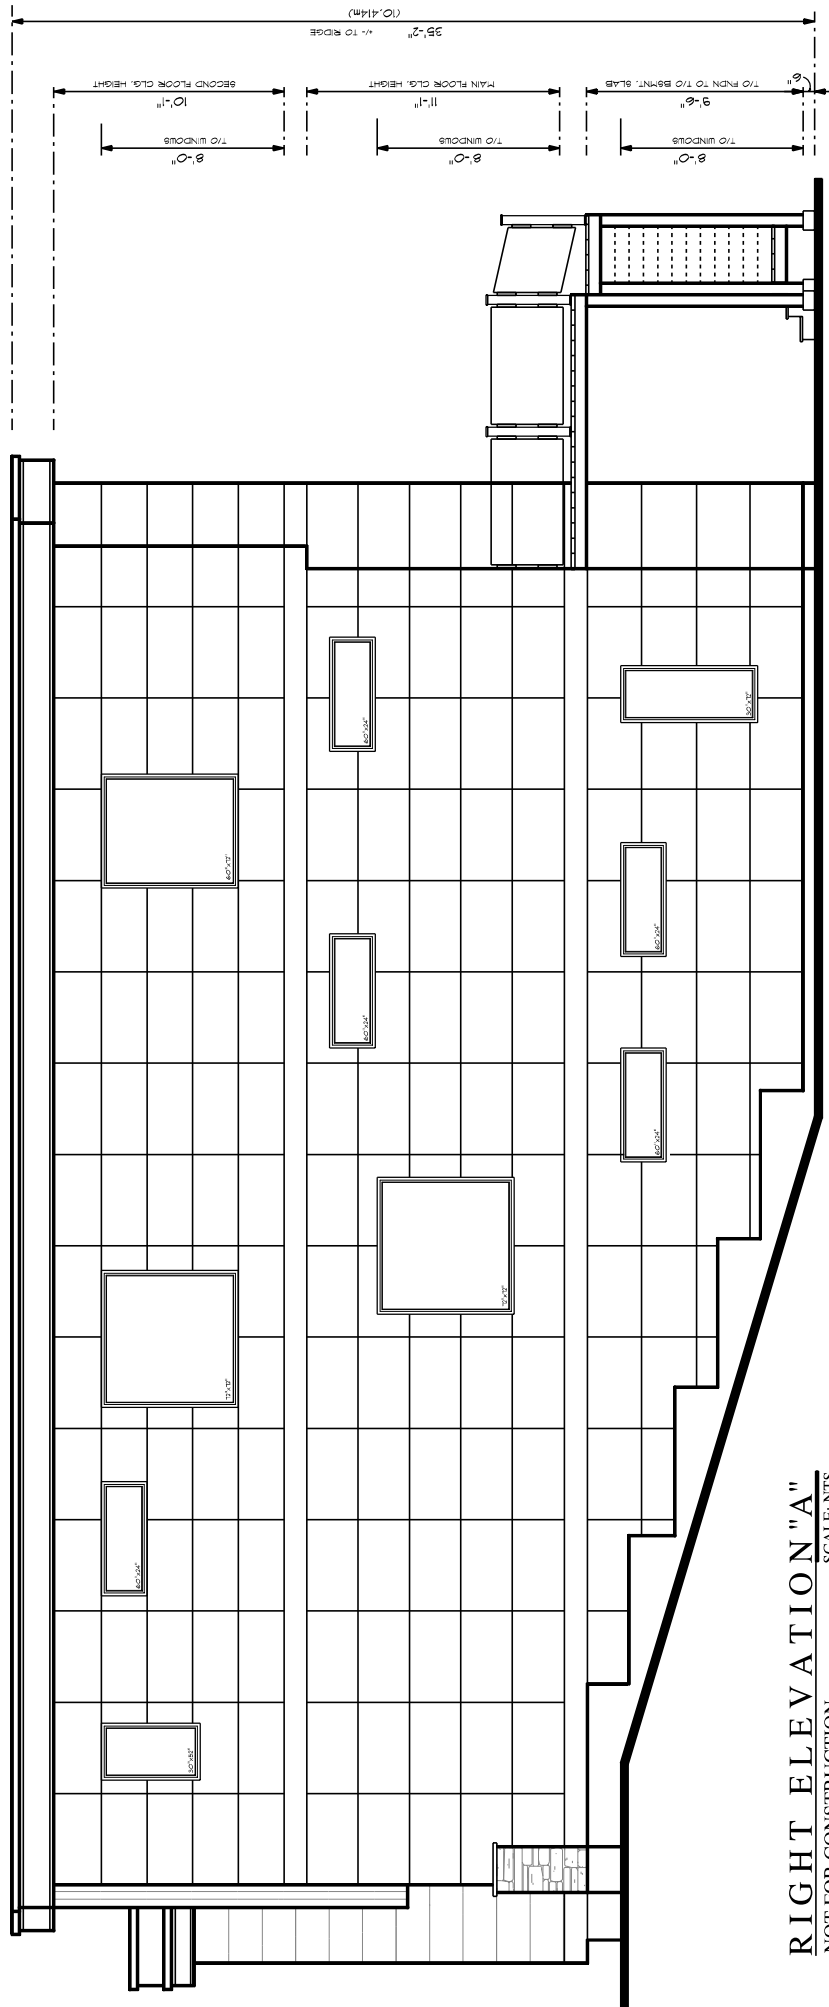

RIGHT ELEVATION "A"

-NOT FOR CONSTRUCTION- SCALE: NTS

S:\Projects\CARMEL CONSTRUCTION\Lot 4 Hall

October-19-21

Rijus Home Design Inc Jason Schilstra (CH)

www.rijus.com 905-701-1110