

All drawings and the information contained therein are the sole property of the Architect and are not to be altered, reproduced, or reconstituted in any way without the express permission of the Architect.  
 Any discrepancies or inconsistencies contained within the drawings are to be reported to the Architect prior to the commencement of any construction of related work. The contractor is responsible to field verify all dimensions.  
 Drawings are to be used for construction only when noted as for construction in the Revisions box on each sheet and only if signed and sealed by the Architect.  
 Drawings are not to be scaled.

SEAL:




PROJECT NAME:  
**VINELAND GROWERS  
 ADDITION - VIRGIL**  
 795 E & West Line,  
 Niagara-on-the-Lake, ON L0S 1J0

REVISION:

#	REVISION	DATE	BY
1	Zoning By-law Amendment	12/11/24	J.B.

DRAWING TITLE:  
**Site Plan**

DRAWN: M.M.	DRAWING: <b>A1-1</b>
CHECKED: J.B.	
PROJECT: 2421	
DATE: Dec-24	REVISION: 1

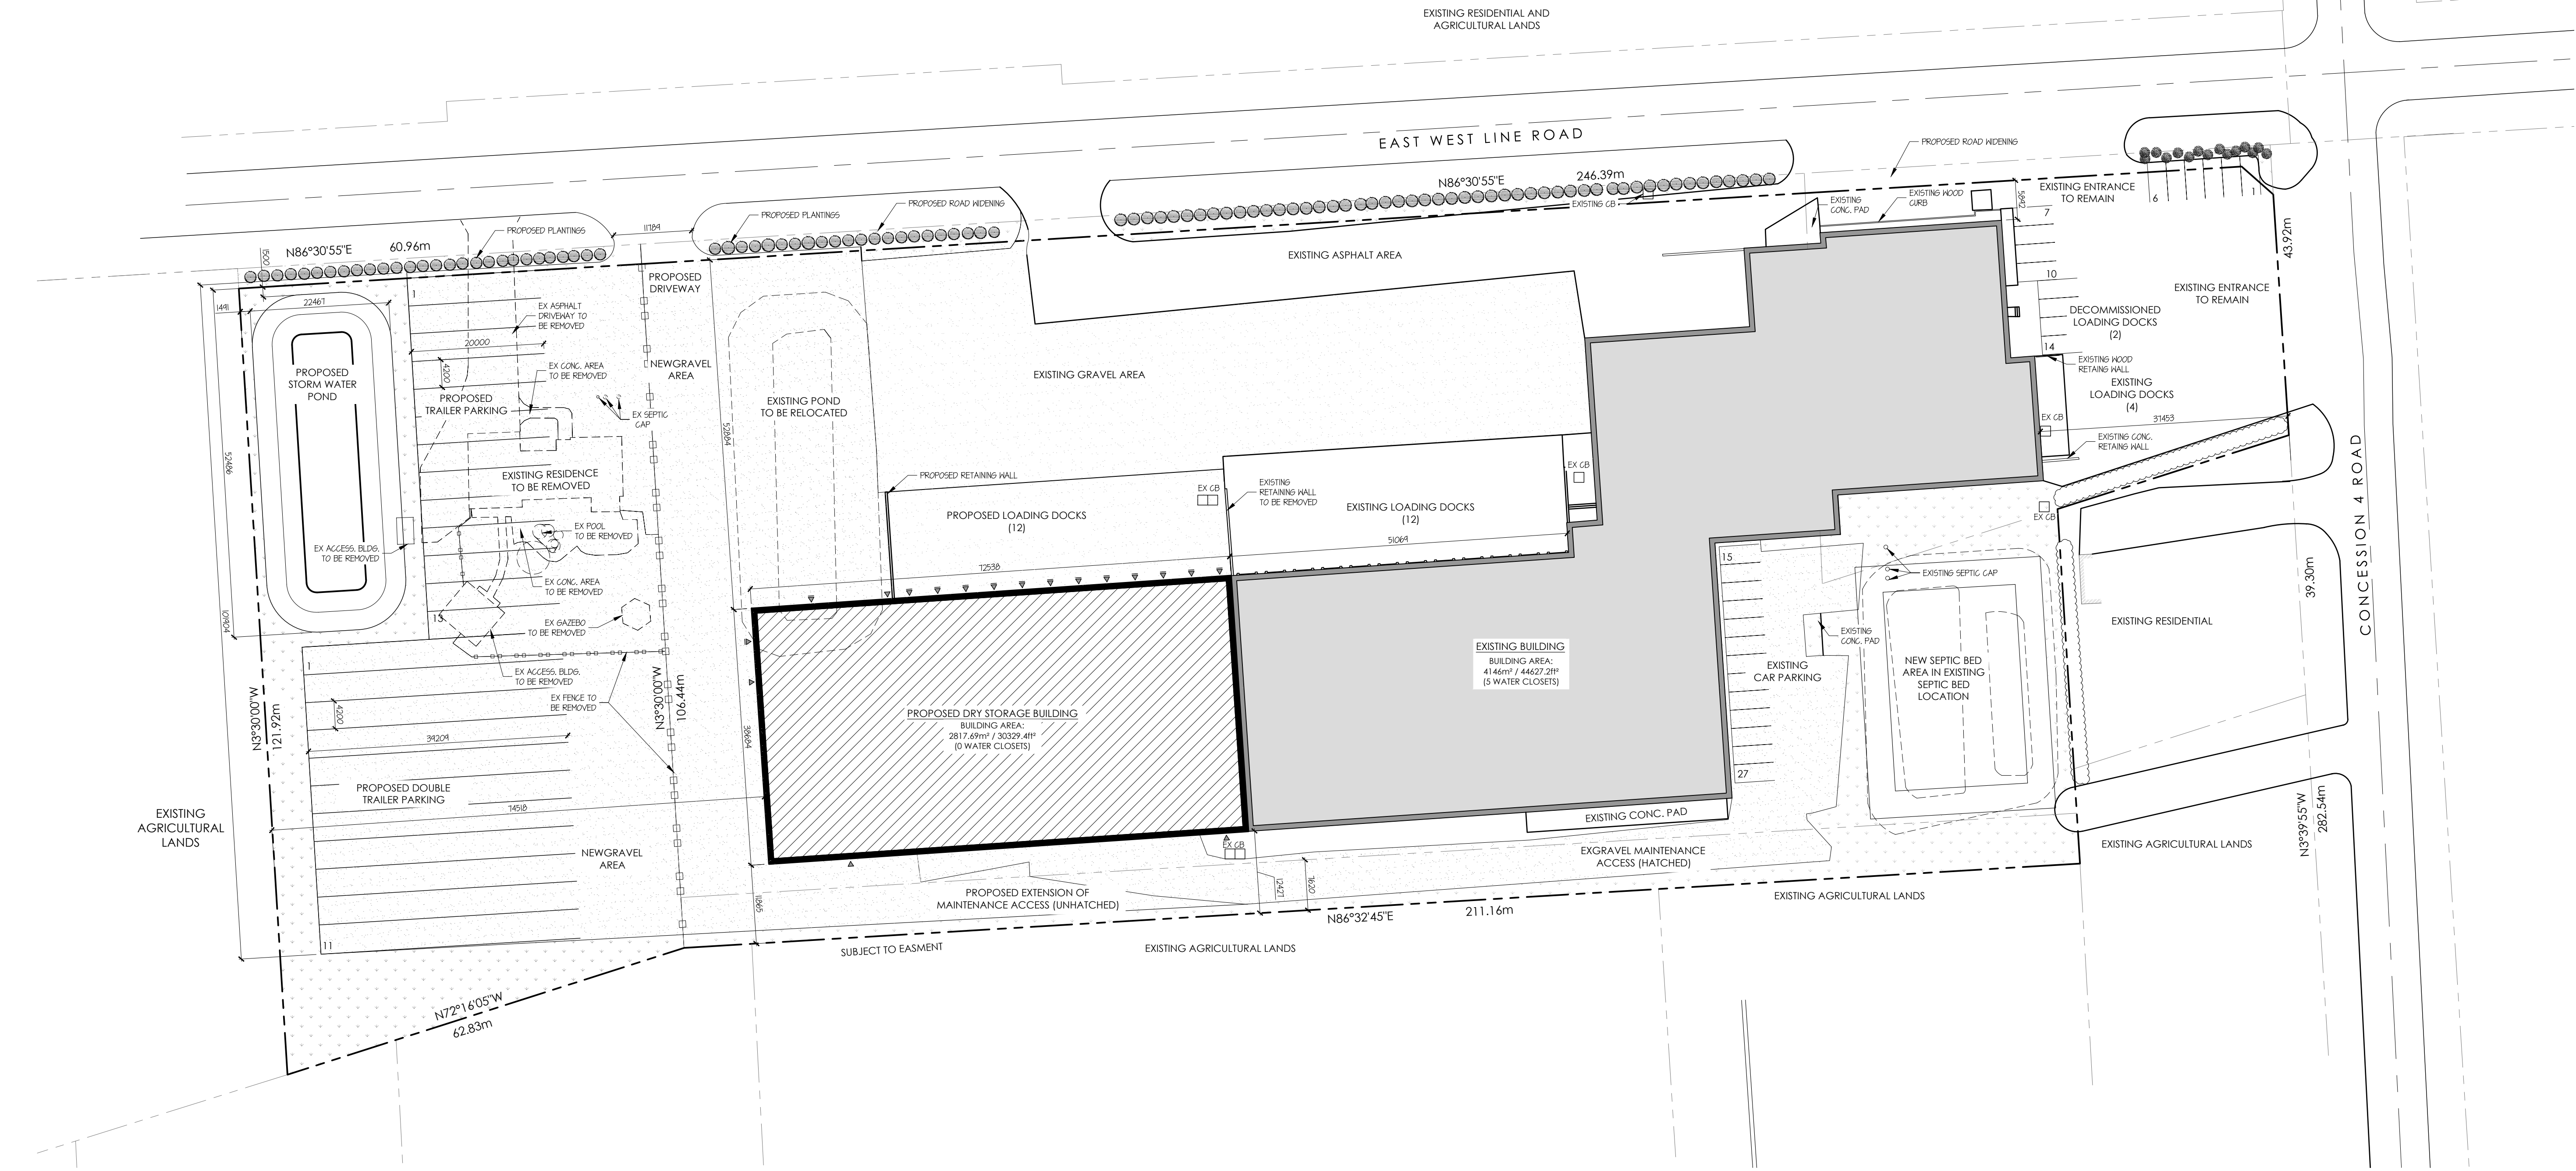

Site Plan  
 SCALE: 1:500