



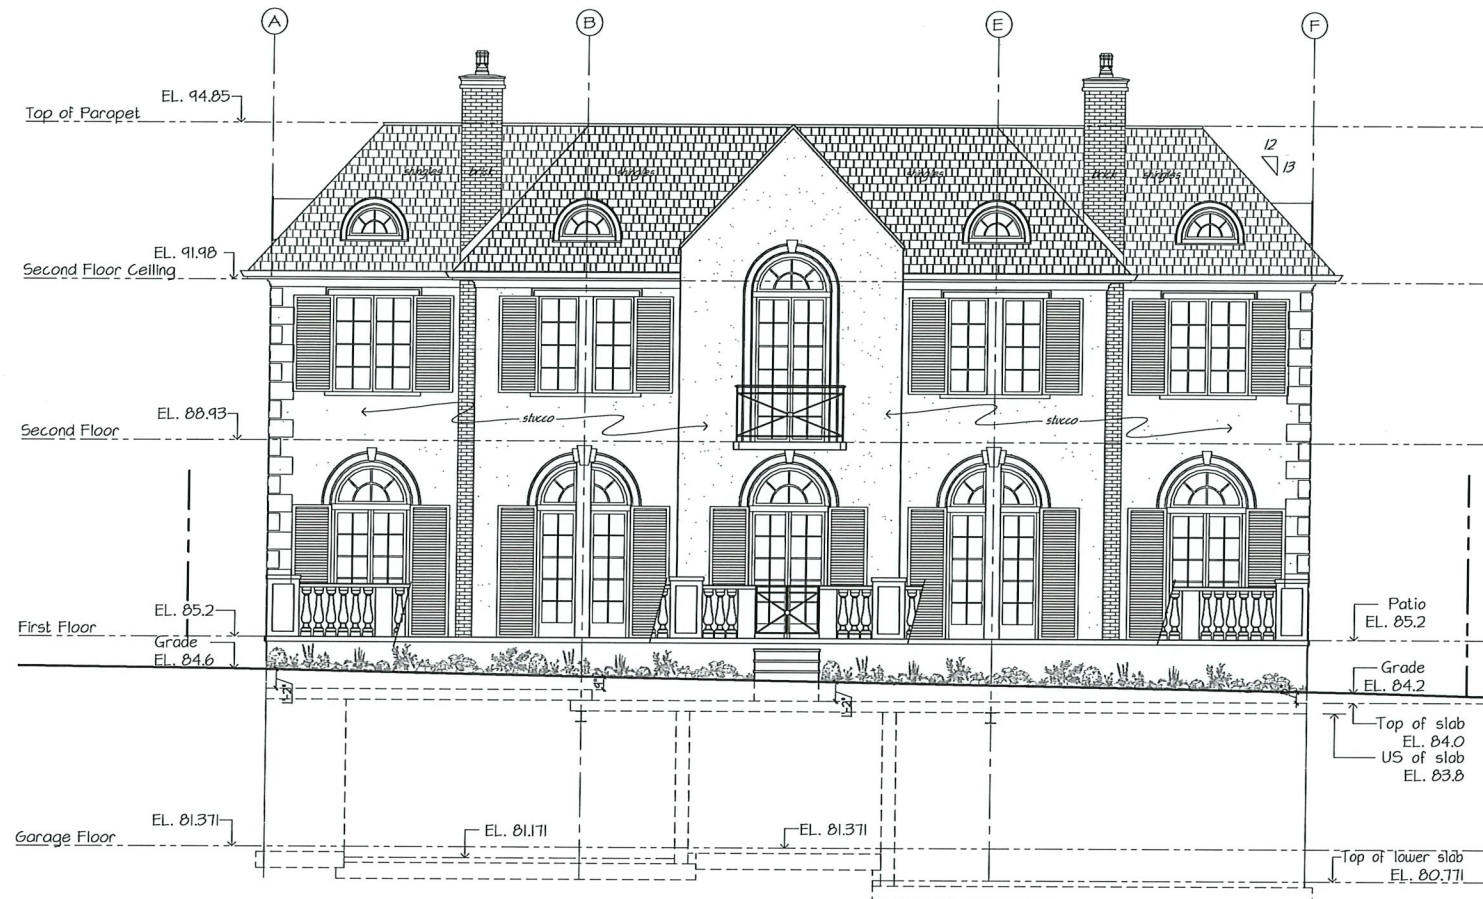

1 West Elevation
A2.1 SCALE: 3/16"=1'-0"

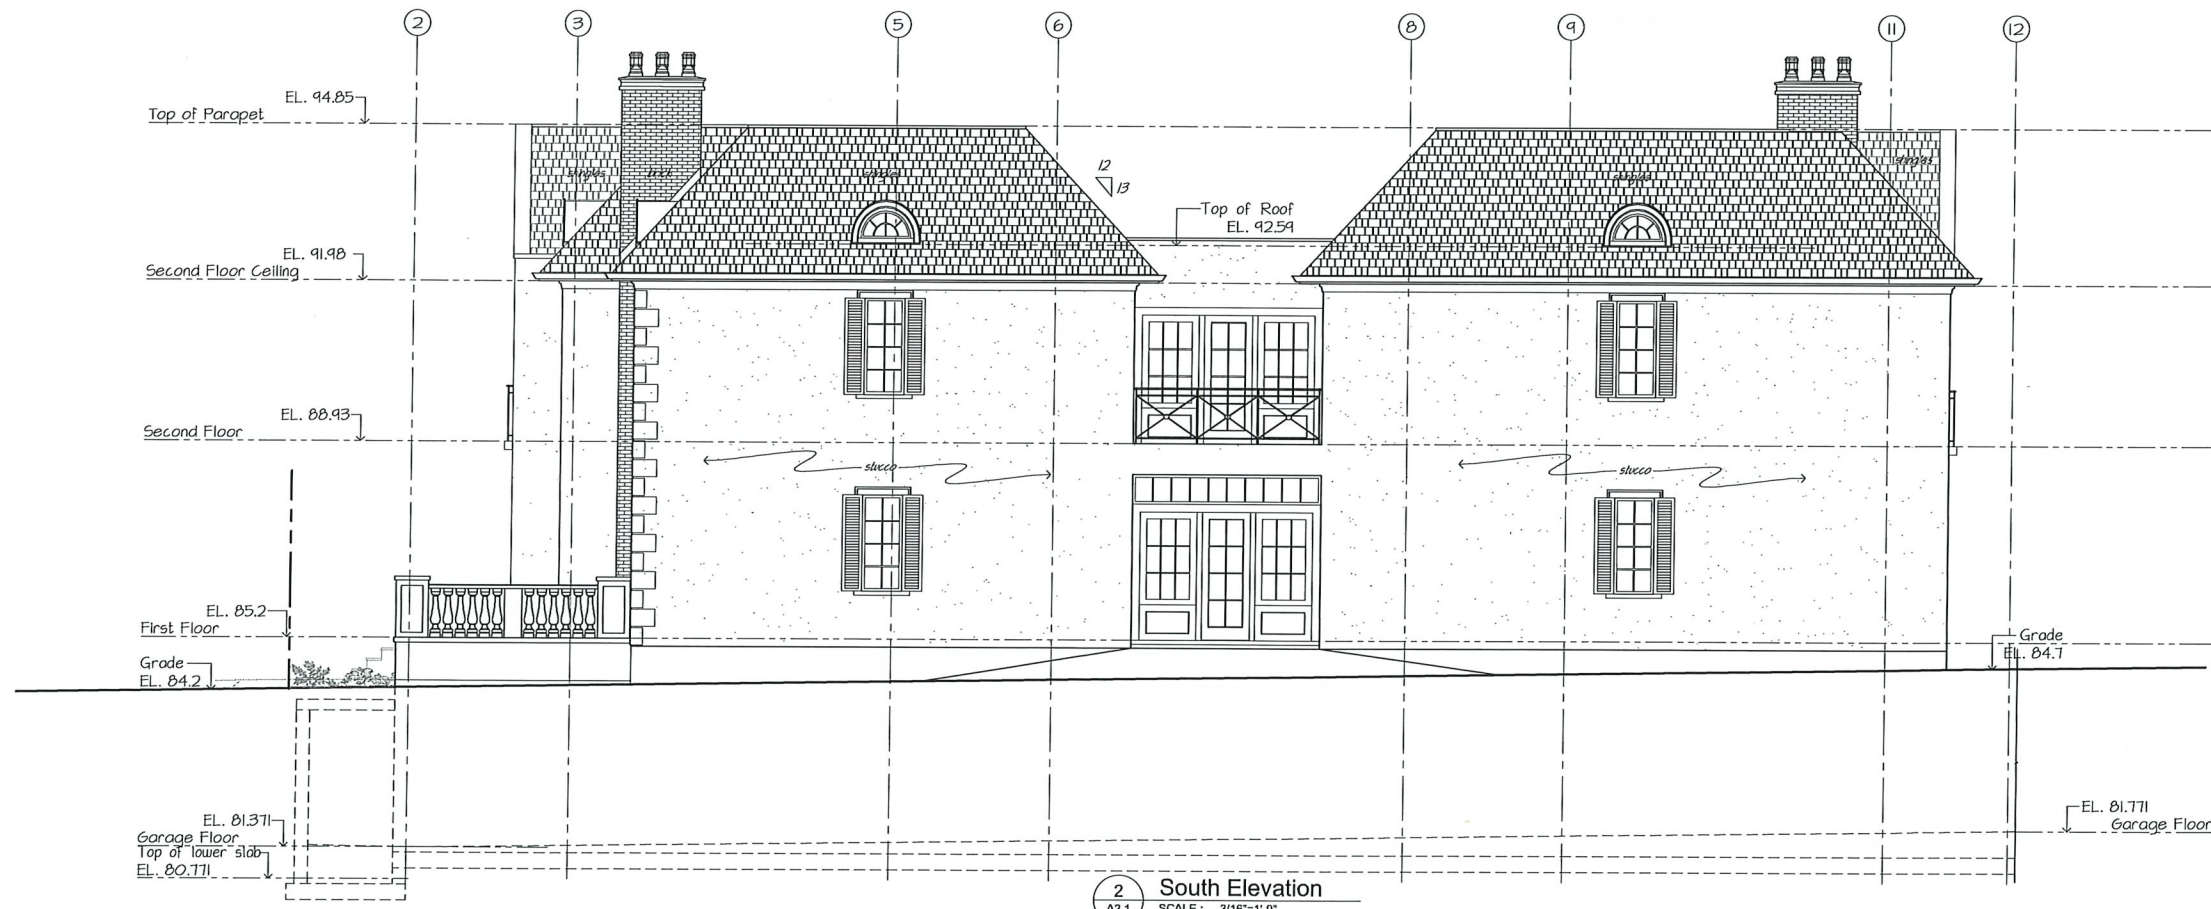

2 South Elevation
A2.1 SCALE: 3/16"=1'-0"



DATE ISSUED	REVISIONS
SEPT 18, 2024	ISSUED FOR CLIENT'S APPROVAL

CHAPMAN
MURRAY
ASSOCIATES
ARCHITECTS
INC.
NIAGARA FALLS, ONTARIO
PHONE: (905) 354-1674
FAX: (905) 354-2940

COMMISSION TITLE:
PROPOSED
18 ROOM HOTEL
FOR 124 QUEEN


222 GATE STREET,
NIAGARA-ON-THE-LAKE, ON

SHEET TITLE:
WEST AND
SOUTH
ELEVATIONS


SCALE: 3/16"=1'-0"
DATE: MAY 1, 2024
DRAWN: DS
CHECKED: RWM

COMMISSION NO.
224125


SHEET NO:
A2.1

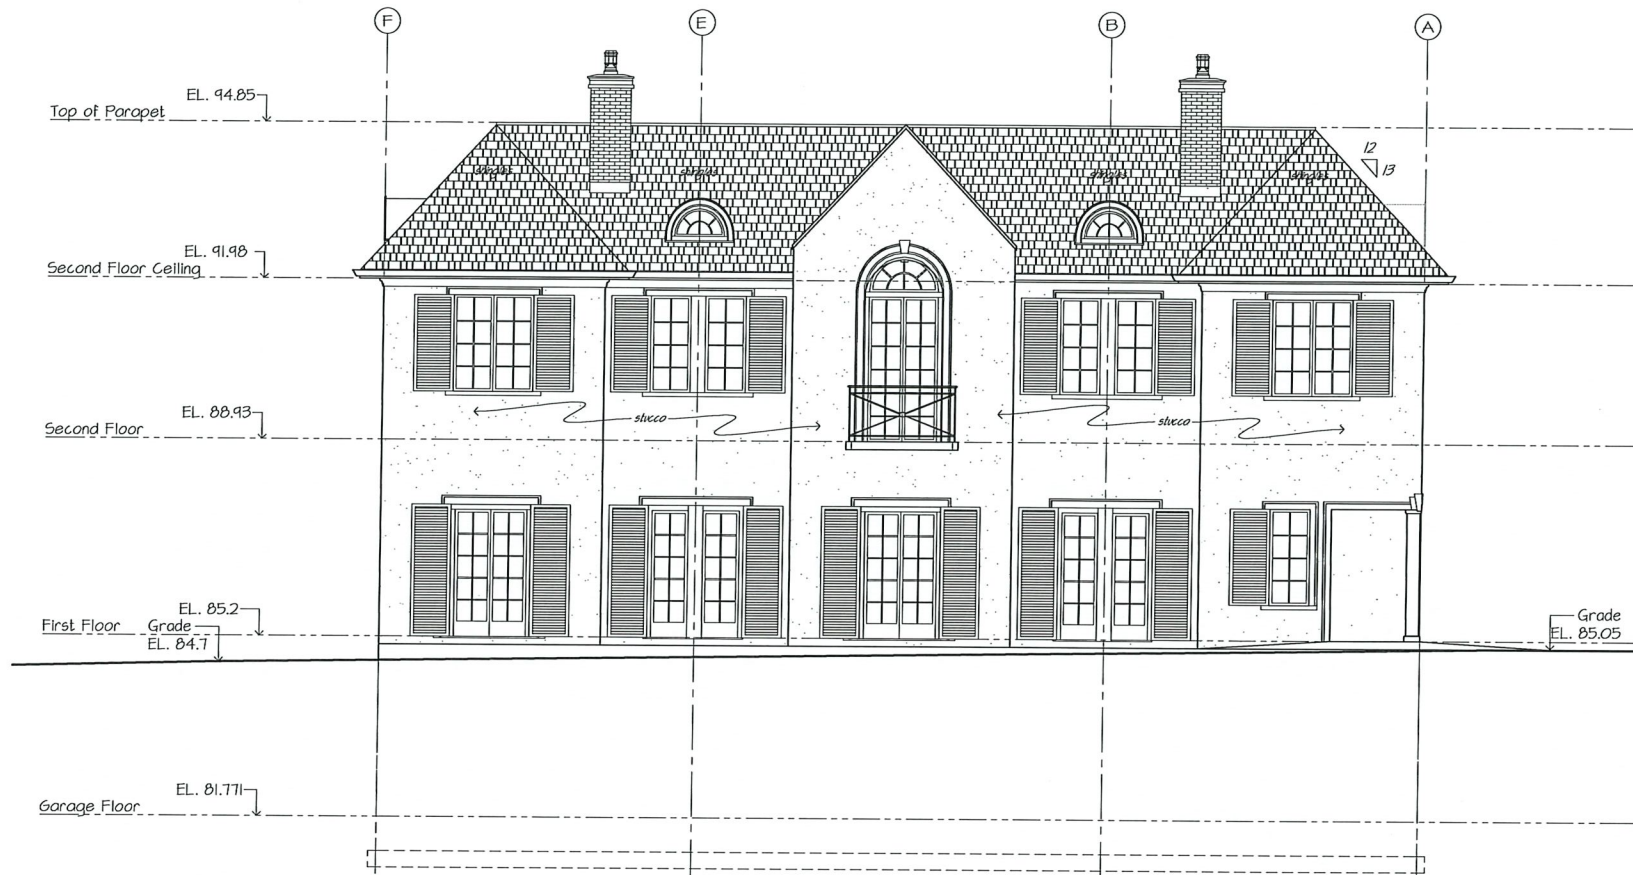

1 East Elevation
A2.2 SCALE: 3/16"=1'-0"

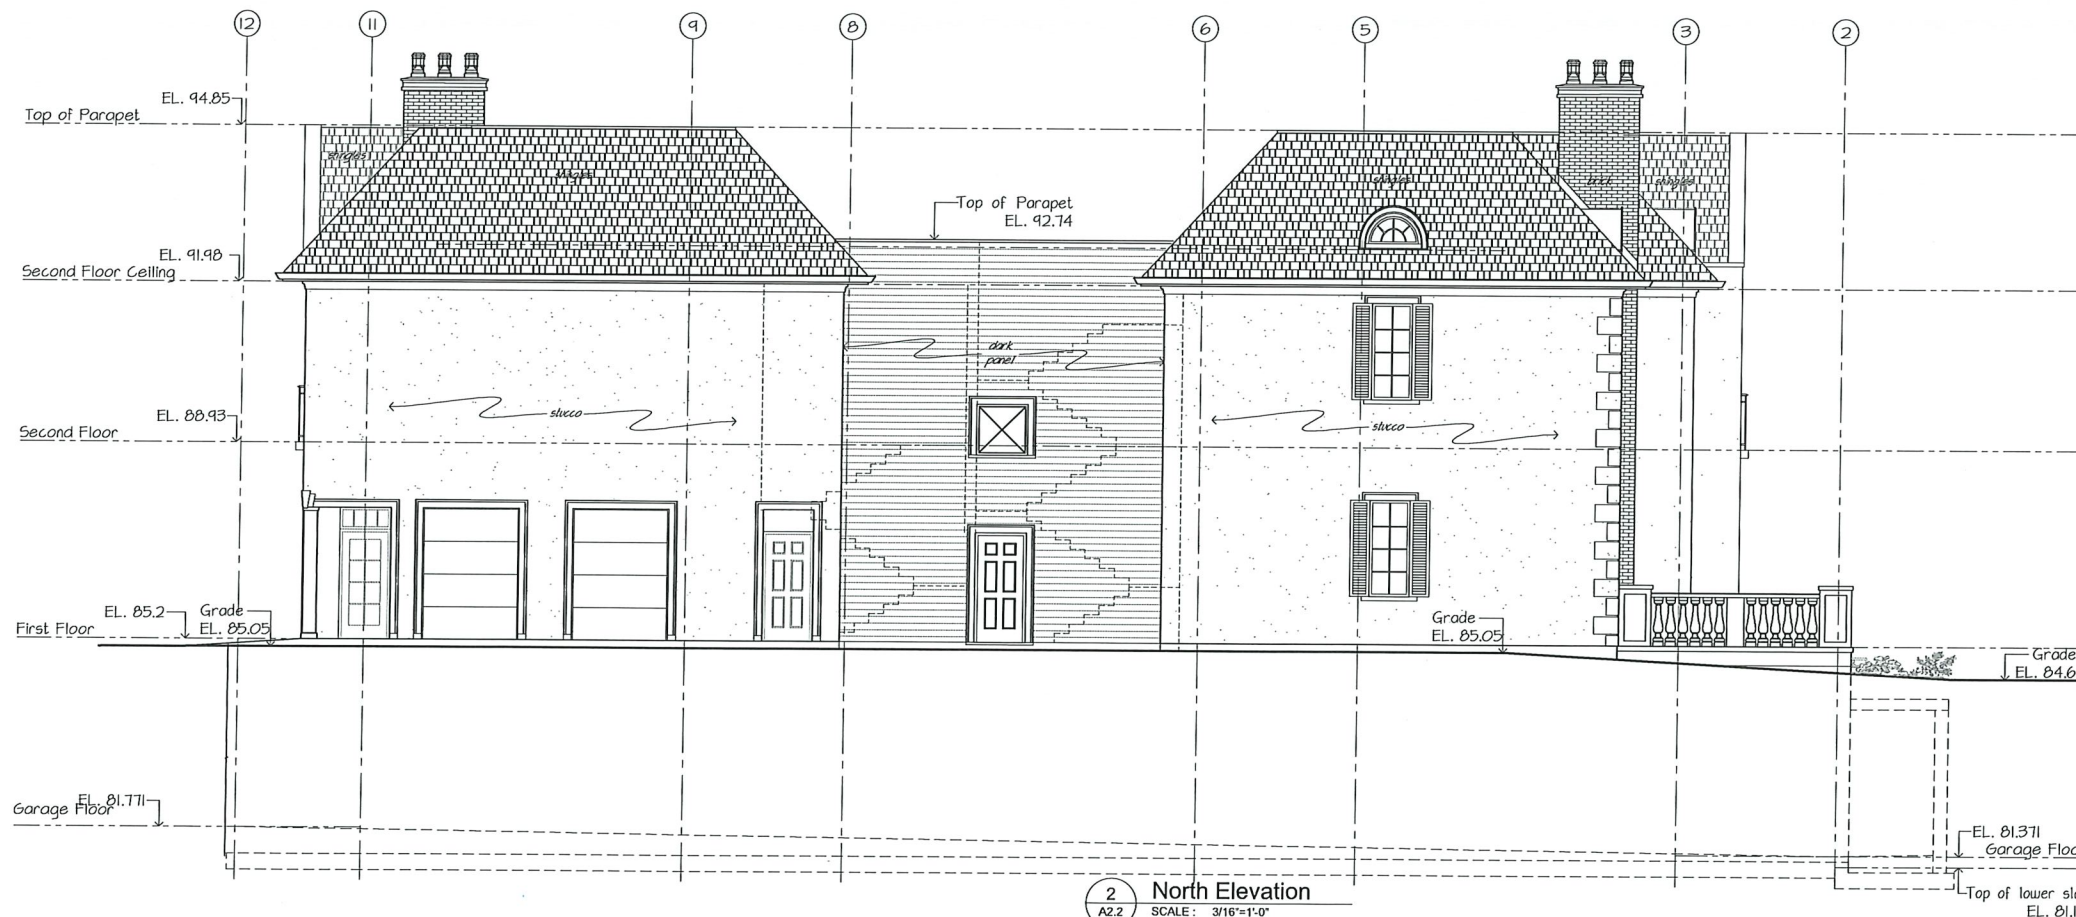

2 North Elevation
A2.2 SCALE: 3/16"=1'-0"

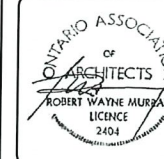

DATE ISSUED	REVISIONS
SEPT 18, 2024	ISSUED FOR CLIENT'S APPROVAL

CHAPMAN
MURRAY
ASSOCIATES
ARCHITECTS
INC.
NIAGARA FALLS, ONTARIO
PHONE: (905) 354-1674
FAX: (905) 354-2940

COMMISSION TITLE:
PROPOSED
18 ROOM HOTEL
FOR 124 QUEEN

222 GATE STREET,
NIAGARA-ON-THE-LAKE, ON

SHEET TITLE:

EAST AND
NORTH
ELEVATIONS

SCALE: 3/16"=1'-0"
DATE: MAY 1, 2024
DRAWN: DS
CHECKED: RWM

COMMISSION NO.
224125

SHEET NO:
A2.2