



General Notes		
The undersigned has reviewed and takes responsibility for this design, and has the qualifications and meets the requirements set out in the Ontario Building Code to be a designer.		
QUALIFICATION INFORMATION Required unless design is exempt under 2.17.5.1. of the building code		
NAME	SIGNATURE	BCIN
CHRISTIAN VENDITTI		42354
REGISTRATION INFORMATION		
Required unless design is exempt under 2.17.4.1. of the building code		
FIRM NAME	CORE DRAFTING SERVICES	
108210	BCIN	

6	REVISED	APR 24 2025
5	REVISED	FEB 4 2025
4	REVISED	JAN 24 2025
3	REVISED	DEC 11 2024
2	ISSUED FOR REVIEW	OCT 11 2024
1	ISSUED FOR REVIEW	APR 20 2024
No.	Revision/Issue	Date

CORE
design-drafting
Building
residential | commercial | industrial
E-mail: core@live.ca Phone: 289-821-1870

Project Name and Address

NEW
RESIDENCE
9 KENMIR AVE.
ST. DAVIDS, ON

Dwg Title

FLOOR PLANS

Date


APR 2024

Scale

1/4" = 1'-0"

Sheet

A3

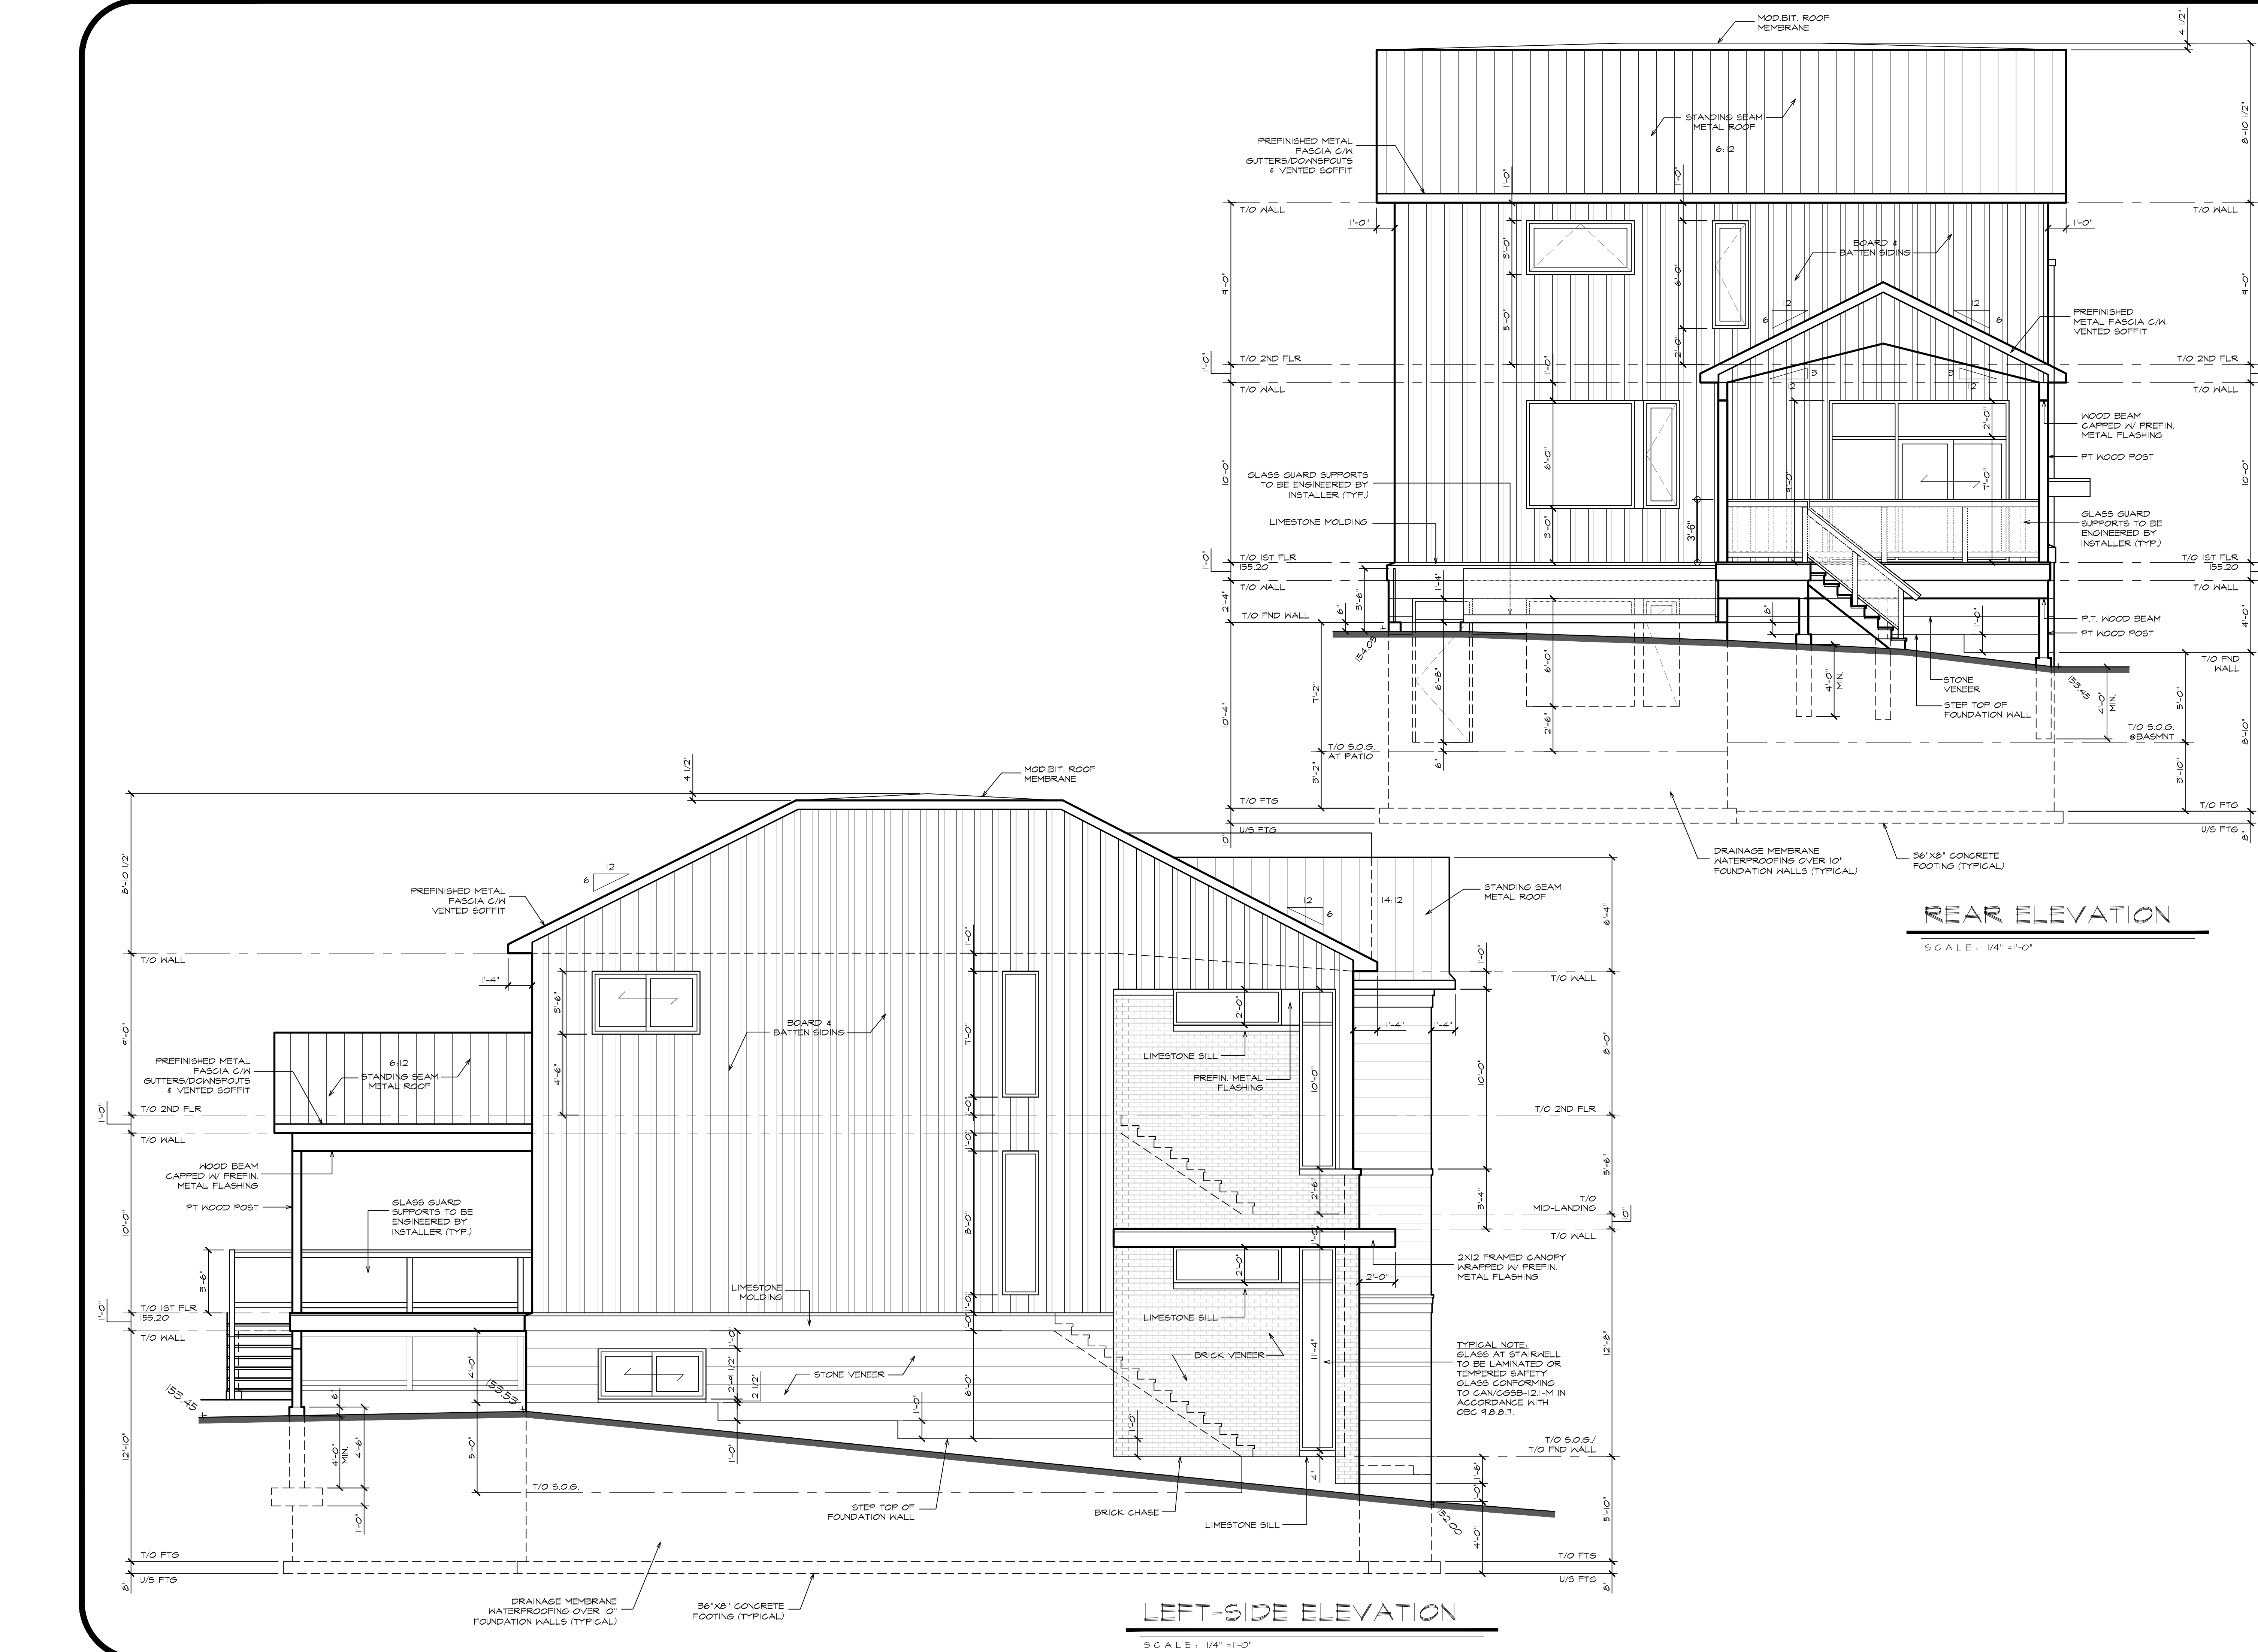

General Notes

The undersigned has reviewed and takes responsibility for this design, and has the qualifications and meets the requirements set out in the Ontario Building Code to be a designer.

QUALIFICATION INFORMATION
Required unless design is exempt under 2.17.5.1. of the building code

CHRISTIAN VENDITTI
NAME
42354
BCIN

SIGNATURE
108210
FIRM NAME

6	REVISED	APR 24 2025
5	REVISED	FEB 4 2025
4	REVISED	JAN 24 2025
3	REVISED	DEC 11 2024
2	ISSUED FOR REVIEW	OCT 11 2024
1	ISSUED FOR REVIEW	APR 30 2024
No.	Revision/Issue	Date



Project Name and Address

NEW
RESIDENCE

9 KENMIR AVE.
ST. DAVIDS, ON

Dwg Title

FLOOR PLANS

Date

APR 2024

Scale

1/4" = 1'-0"

Sheet

A4