

MAY.20.25

ISSUED DATE:.

Shaw Festival

NEW ROYAL GEORGE THEATRE

PROJECT ADDRESS:

83 Queen Street, Niagra-on-the-Lake, ON

ARCHITECT:

Unity Design Studio Inc.

138 Simcoe Street Peterborough Onta

138 Simcoe Street, Peterborough, Ontario, K9H 2H5 P.705.743.3311 info@unitydesignstudio.ca

MECHANICAL ENGINEER

Smith + Andersen
100 Shepard Ave E, North York, ON, M2N 6N5
P.519-286-1494 raed.el-khatib@smithandandersen.com

CIVIL ENGINEER:

Quartek 89-91 St. Pa

89-91 St. Paul Street, St. Catharines, ON, K9J 2R8 P.905-984-8676 dpeters@quartekgroup.com

STRUCTURAL ENGINEER

LEA Consulting40 University Avenue, Suite 503 Toronto, ON, M5J 1T1

P.905-470-0015 JFord@lea.ca

ELECTRICAL ENGINEER

Smith + Andersen

100 Shepard Ave E, North York, ON, M2N 6N5 P.519 963 8889 Brad.Tilson@smithandandersen.com

LANDSCAPE ARCHITECT:

Basterfield & Associates

416 Chambers Street, Peterborough, Ontario, K9H 3V1 P.705 745 3623 kim@basterfield.ca

THEATRE CONSULTANTS

Theatre Consultants Collaborative 6325 Old NC, 86 Chapel Hill, NC, 27516

P.000 006-0000 Other@email.com

ACOUSTICS

Threshold Acoustics LLC

141 West Jackson Boulevard, Suite 2080 Chicago, IL, 60604 P.312-386-1400 spfeiffer@thresholdacoustics.com

ISSUED FOR RE-ZONING

GENERAL

ARCHITECTURAL SITE

AS-101 SITE PLAN

ARCHITECTURAL

G-001 BUILDING INFORMATION SHEET

AS-100 SITE PLAN - EXTENDED CONTEXT

AS-102 SITE PLAN - EXISTING & REMOVALS
AS-107 SITE PLAN - EXTERIOR LIGHTING

AS-122 SHADOW STUDY - APRIL 21 & JUNE 21 AS-123 SHADOW STUDY - JULY 21 & AUGUST 21

A-204 BUILDING ELEVATIONS - COLOURED

A-100 BASEMENT FLOOR PLAN
A-101 GROUND FLOOR PLAN
A-102 SECOND FLOOR PLAN
A-103 THIRD FLOOR PLAN
A-190 ROOF PLAN OVERALL
A-201 BUILDING ELEVATIONS


A-301 BUILDING SECTIONS


AS-110 EXISTING - SHADOW STUDY - APRIL 21 & JUNE 21
AS-111 EXISTING - SHADOW STUDY - JULY 21 & AUGUST 21


AS-124 SHADOW STUDY - SEPTEMBER 21 & DECEMBER


AS-112 EXISTING - SHADOW STUDY - SEPTEMBER 21 & DECEMBER 21

GROSS FLOOR AREA						
NAME	OBC CLASSIFICATION	AREA	AREA ft2			
BASEMENT	DIV 1	1,270.00 m ²	13670.16 SF			
GROUND FLR.	DIV 1	1,801.10 m ²	19386.86 SF			
ND FLR. GFA	DIV 1	903.67 m ²	9727 SF			
BRD FLR. GFA	DIV 1	770.90 m ²	8297.95 SF			
		4,745.67 m ²	51081.96 SF			

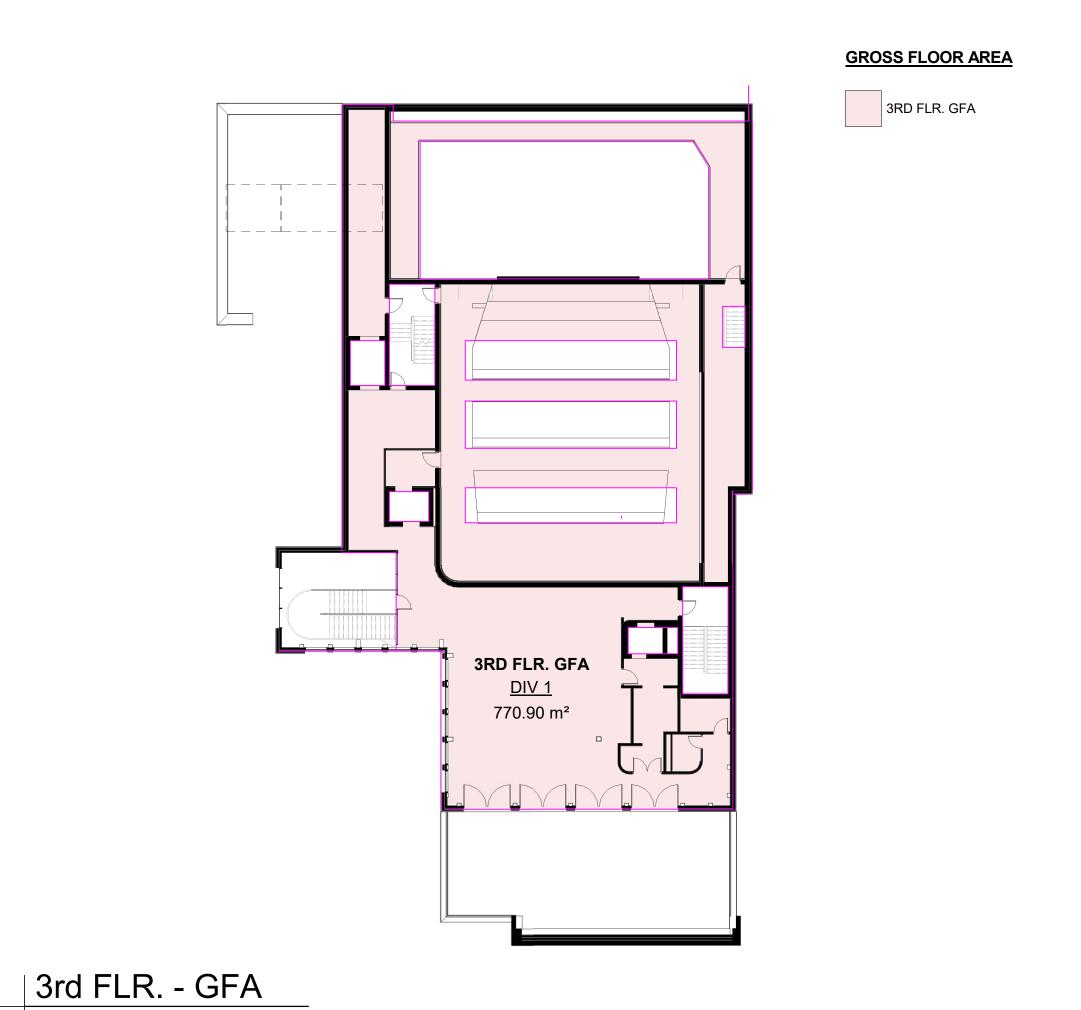

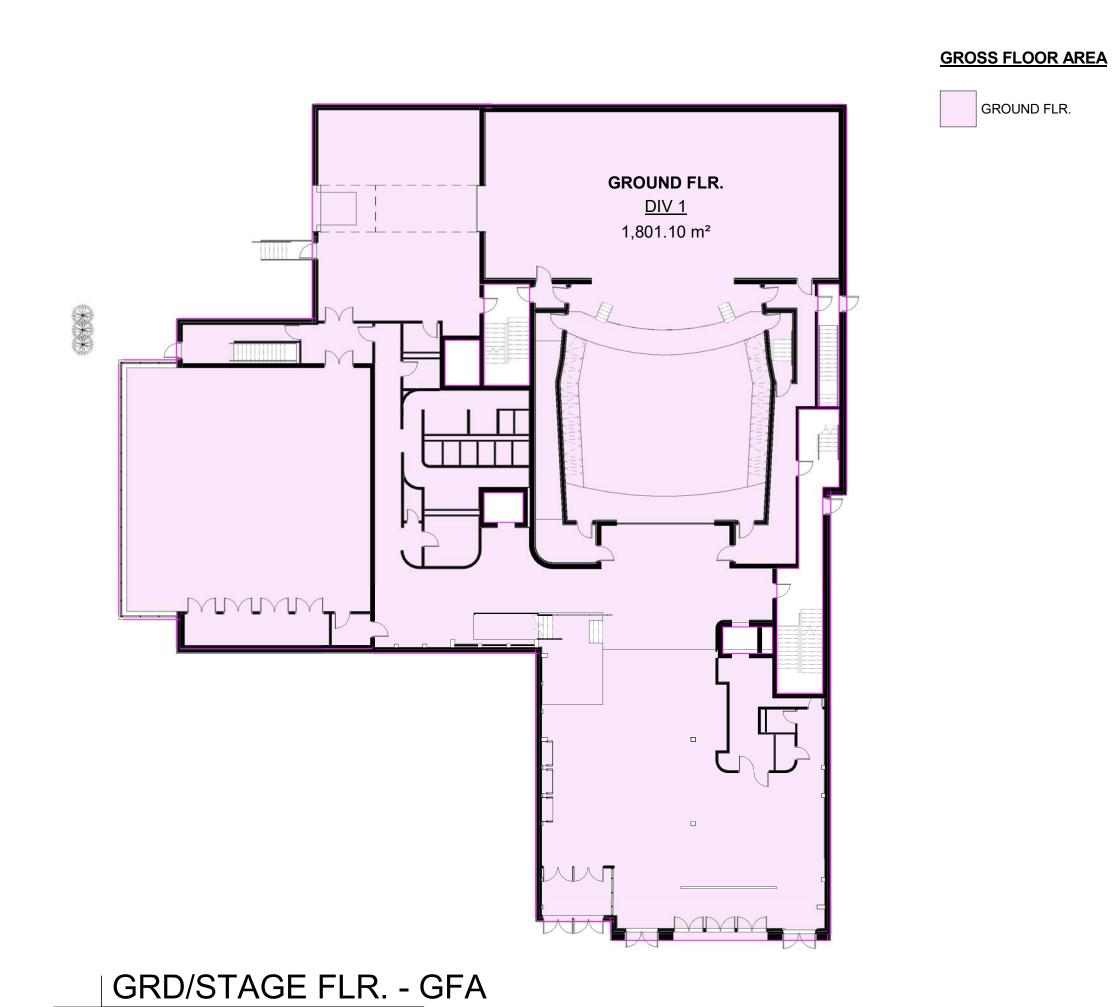

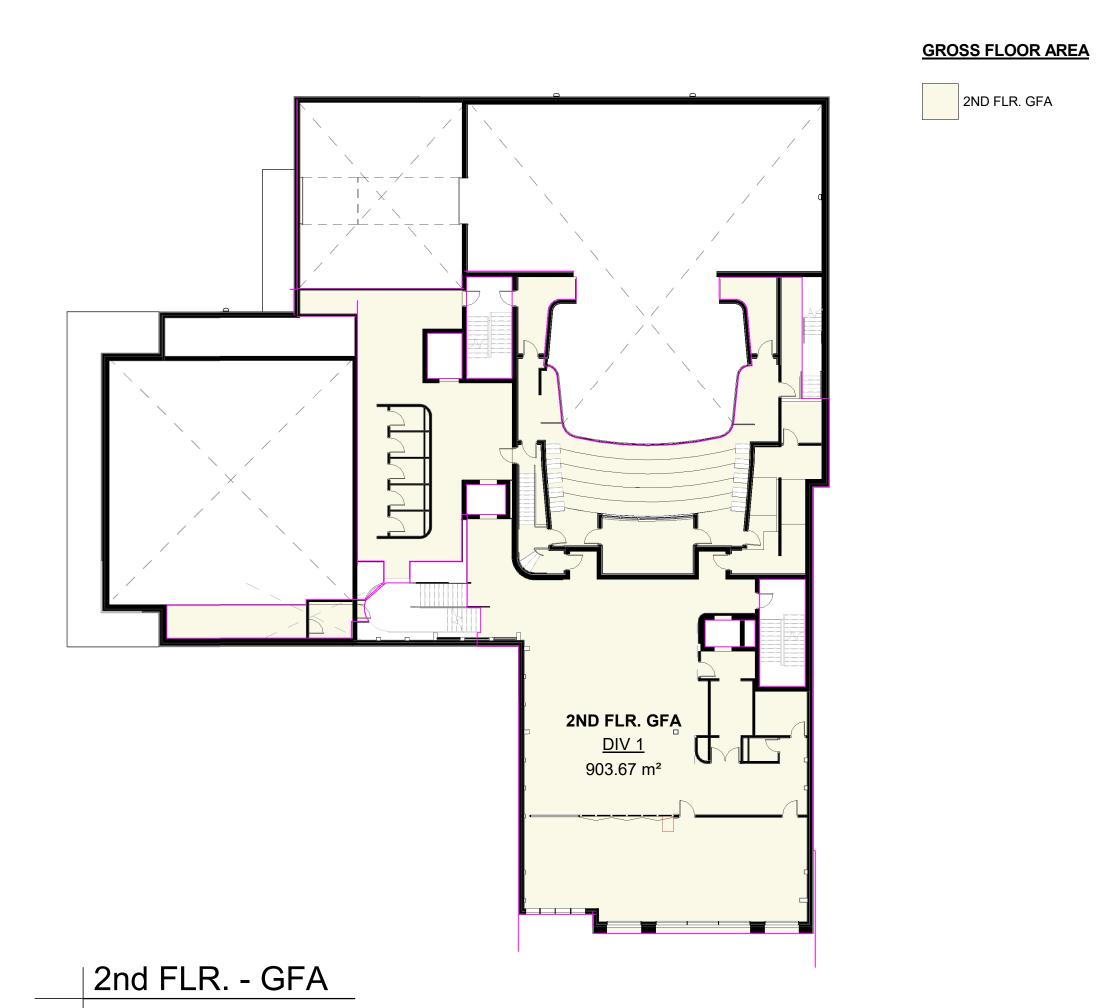

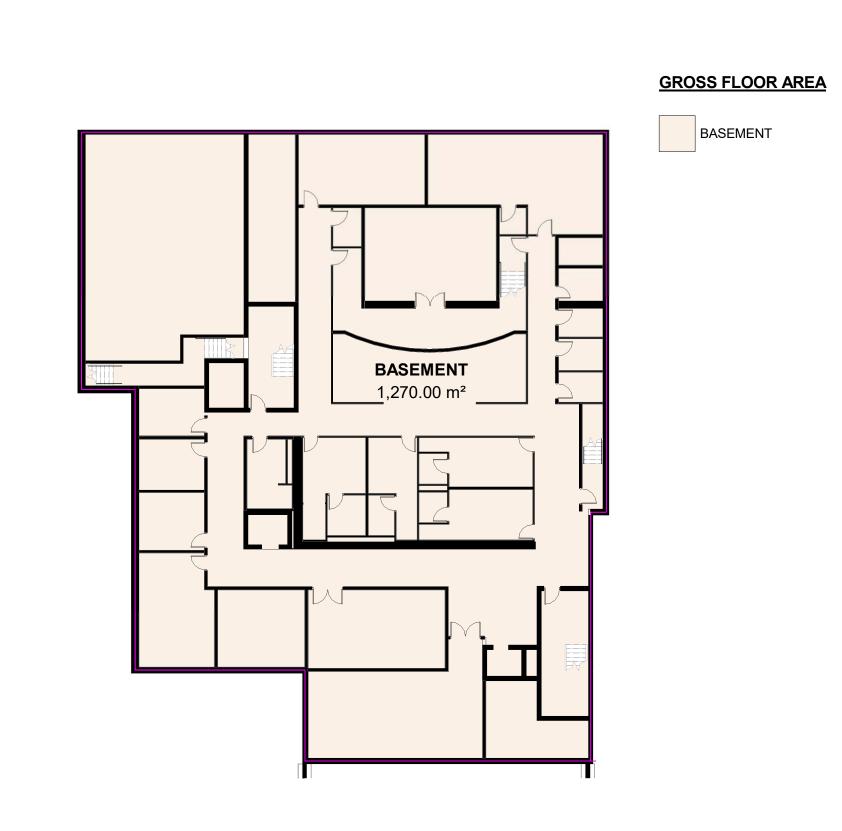

BASEMENT - GFA

O.B.C. MATRIX

ΕM		OBC REFERENCE
	K9H 2H5	PROJECT LOCATION: 83 Queen St, Niagara-on-the-Lake, ON LOS 1J0
	NAME OF PRACTICE: Lett Architects Inc. 138 Simcoe St. Peterborough ON.	NAME OF PROJECT: NEW ROYAL GEORGE THEATRE

ITEM			2	012 ONT	ARI	O BUIL	DING	CODE	<u> </u>			OBC REFERENCE				
				ATA MA								REFERENCES ARE TO DIVISION B UNLESS I FOR DIVISION A OR [C] FOR DIVISION				
01	PROJECT D	ESCRIPTIO	DN:			■ NEW	ADDITION OF USE 11.1 TO			□ PART :	3	_ P	PART (
02	MAJOR OC	CUPANCY(S	5):			□ ALTER	ATION			1	3.1.2.1. (1)					
	A1								APPENDIX	("A"						
03	BUILDING A	AREA (m²):	EXISTING:		0 m²	NEW:	1,956.	32 m²	TOTAL:	,	m² 1.4.1.2.[A]		_			
04	GROSS FLO		` '		0 m ²	NEW:	4,745.		TOTAL:			<u> </u>				
05	MEZZANINE MEZZANINE		m²): EXISTING:	ARFA (m²):	0 m²	NEW:		0 m ²	TOTAL:	U	3.2.1.1. (3) thru (ठ)				
			ORE UNCLOSED	. ,				0 m ²								
06	NUMBER O	-					GRADE:				1.4.1.2.[A]	, 3.2.1.1.		_		
07 08	BUILDING H	. ,	/ FIRE FIGHTER	****	35 m	LEVEL, EXC	BETWEEN F LUDING SER	VERAGE .	CE LEVELS	D HIGHEST FIN. FLOOR S AS PER 3.2.1.1.(1)	3.2.2.10. 8	225				
09	BUILDING (embly Occup		Only					J.2.2 v. v	k J.Z.J.				
10	SPRINKLEF	R SYSTEM F		<u> </u>		■ ENTIR	E BUILDIN	NG								
											3.2.1.5.					
						□ SELEC			:AS		3.2.2.17. INDEX					
						□ IN LIEU			NG		INDEX					
						□ NOT R										
11	STANDPIPE		REQUIRED: LOCATION:	□ YI 30		1AX. + 3.0ľ		NO STREAM			3.2.9. 3.2.9.4(1) 3.4.9.4.(5)(a)					
12	FIRE ALARI			■ Y				NO			3.4.9.4.(5)(a) 3.2.4.					
13			PLY IS ADEQUAT					NO	ES, REFER	2.70	3.2.5.7.					
14 15	CONSTRUC		RICTIONS:	□ Y I	ES			NO "HIG	H BUILDING	G REQUIREMENTS CHA	RT 3.2.6.					
		REQUIRED:		TIBLE PERM	IITTED	O D NON	N-COMBU	STIBLE		□ ВОТН						
		PROVIDED:				□ NON	N-COMBU			□ ВОТН						
16 17	HAZARDOL BARRIER-F			□ Y				NO (E)	(PLAIN):		3.8.					
18	BARRIER-F		• • •	_				110 (L)			0.0.					
			ICES REQ'D TO E			: 1					3.8.1.2.					
19	POV		OPERATORS RE	Q'D: ■ Y TAL ASSEMI		FIRE	<u> </u>		DESIG	N No. (ULC)	3.8.3.3.					
	RESISTANO RATINGS:			STANCE RA			OR A	ASSEME	BLY DES	CRIPTION (SB-2)	3.2.4.1.					
			FLOOR:				FLOOF									
			ROOF: MEZZANINE:				ROOF:									
				ESISTANCE I PPORTING M (F.R.R.)				LISTE		N No. (ULC) CRIPTION (SB-2)						
			FLOOR:	(i .iv.iv.)			FLOOF									
			ROOF: MEZZANINE:			ROOF: MEZZANINE:										
20	REQUIRED SPACE NAME: SEPARATION						REQUI	RED RA	TING:							
	FIRE RESIS RATINGS:	STANCE	SUITES													
			PUBLIC CORF				1									
			SERVICE ROO													
			VERTICAL SE	RVICE SPAC	CES											
	ELEVATOR - HOISTWAY ELEVATOR - MACHINE ROOM															
			EXITS - STAIR		JOIVI											
			EXITS - CORF		~==											
21	EXITS:		MAX. TRAVEL			X EXII S	0 m									
22			ACE & SPATIAL S								3.2.3.1.	1				
	WALL FACE	AREA OF E.B.F. (m²)	AREA OF U.P.O. (m²)	LIMITING DISTANCE (m)	RA L/H H/ (1 :	OR MA	RMITTED X. % OF ENINGS	MAX	POSED % OF NINGS	F.R.R. OF	ISTED DESIGN OR DESCRIPTION	NON-CO CONS' REQ'[TN	NON- CLA RE		
	NORTH	0.5 m ²	1 m²	>0 m			0 %		0 %							
	SOUTH	4 m ² 0.002 m ²	2 m² 0.001 m²	>0 m			0 %) %) %							
	WEST	9 m²	3 m²	>0 m			0 %	_	3333 %							
23	OCCUPANT				•					T FOR SPECIFICS	3.1.17.					
	OCCUPANT LOAD BASED ON: □ sq.m./PERSON ■ DESIGN OF BUILDING OCCUPANCY: LOAD: PERSONS:				LDING											
	BASEMENT: TBD					LOAD: PERSONS: 0										
	LEVEL 01: TBD LEVEL 02: TBD							0								
I	ᆫᆫᄬᆖᆝ	LEVEL 02: TBD 0														
	LEVE	L 03: IB	<u></u>			AL OCCUPANT LOAD: 488 PEOPLE										
24	LEVE			-			_			REMENTS CHAR	T) 3.7.5.					

LOCATION PLAN



The issuance of this record drawing is a representation by the architect that the construction, enlargement or alteration of the building is in general, as opposed to precise, conformity with the design prepared and provided by the architect, but is not a representation that the construction, enlargement or alteration of the building is in conformity with a design that has been prepared or provided by others.

The revisions to these contract documents, reflecting the significant changes in the Work made during construction, are based on data furnished by the contractor to the architect. The architect shall not be held responsible for the accuracy or completeness of the information provided by the

138 Simcoe Street Peterborough, ON K9H 2H5

705 743 3311 info@unitydesignstudio.ca

ISSUE / REVISIONS

1 HERITAGE PRECONSULT APR.10.23 2 ISSUED FOR RE-ZONING MAY.20.25

All dimensions to be checked and verified on site. Do not scale drawings. Any discrepancies are to be reported to the Consultant. All drawings remain the property of the Consultant. Only latest approved drawings to be used for construction.

DESIGN DEVELOPMENT

PROJECT No. 25-105 START DATE APR.23

Shaw Festival
NEW ROYAL GEORGE
THEATRE

83 Queen Street, Niagra-on-the-Lake, ON

BUILDING INFORMATION SHEET

G-001

Project Management Initials: Drawn By: Author


: Plotted: 2025-05-20 1:54:55 PM

) Unity

72 Victoria Street S, Suite B1 Kitchener, ON N2G 4Y9 705 743 3311 info@unitydesignstudio.ca

ISSUE / REVISIONS

1 ISSUED FOR RE-ZONING MAY.20.25

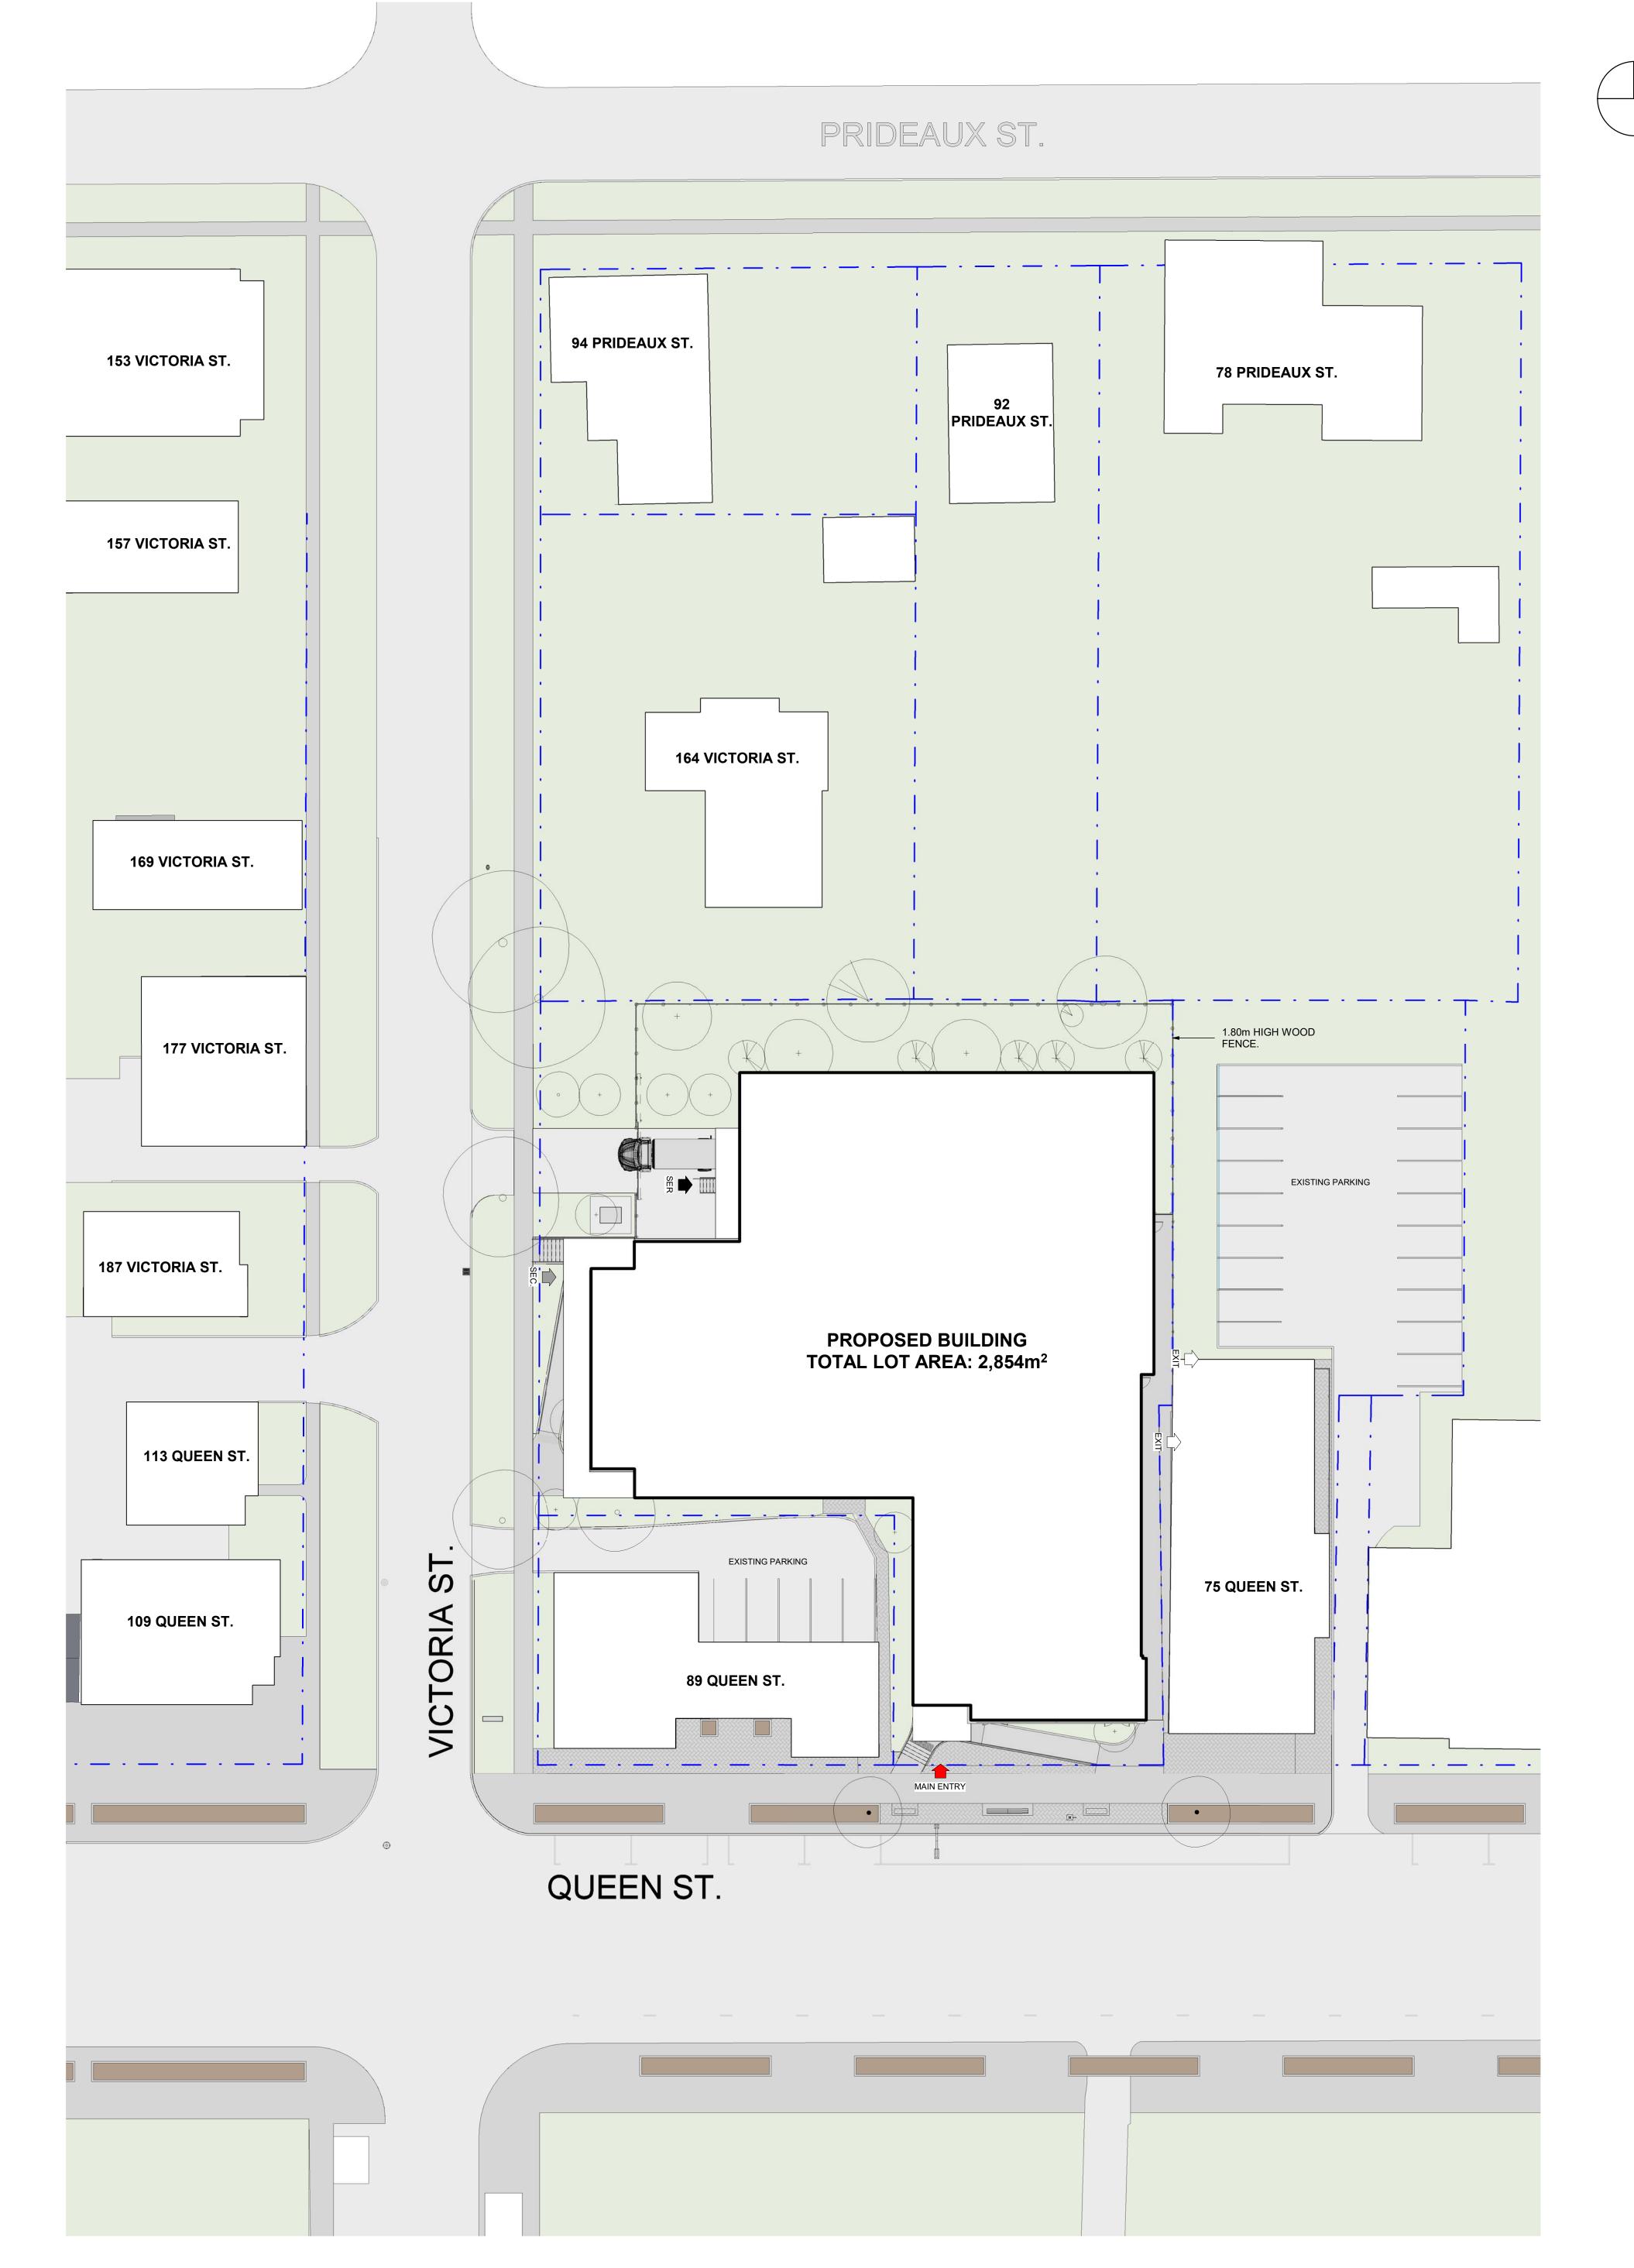

 1
 SITE PLAN - EXTENDED CONTEXT

 AS-100
 REF:
 Scale: 1 : 250

All dimensions to be checked and verified on site. Do not scale drawings. Any discrepancies are to be reported to the Consultant. All drawings remain the property of the Consultant. Only latest approved drawings to be used for construction.

CONSTRUCTION DOCUMENTATION

PROJECT No. 22-140
START DATE JAN. 2023

The issuance of this record drawing is a representation by the architect that the construction, enlargement or alteration of the building is in general, as opposed to precise, conformity with the design prepared and provided by the architect, but is not a representation that the construction, enlargement or alteration of the building is in conformity with a design that has been prepared or provided by others.

The revisions to these contract documents, reflecting the significant changes in the Work made during construction, are based on data furnished by the contractor to the architect. The architect shall

not be held responsible for the accuracy or completeness of the information provided by the

REVIEW NOT FOR

PRELIMINARY

DISTRIBUTION

SHAW FESTIVAL

NEW ROYAL GEORGE

THEATRE

Address, Niagara on the Lake ON.

SITE PLAN -EXTENDED CONTEXT

Project Management Initials: Drawn By:

22 3:01:01 PM

1 | SITE PLAN - EXTENDED CONTEXT

Scale: 1:100

AS-101 REF:

SITE AREA

Name Area M2 Comments

SITE 0.29 hectare 2,856 m²

	GROSS FLOO	R AREA	
NAME	OBC CLASSIFIC ATION	AREA	A
GROUND FLR.	DIV 1	1,801.10 m ²	1938
BASEMENT	DIV 1	1,270.00 m ²	1367
2ND FLR. GFA	DIV 1	903.67 m ²	9727
3RD FLR. GFA	DIV 1	770.90 m²	8297
	•	4,745.67 m²	5108

Unity Design Studio Inc.

72 Victoria Street S, Suite B1
Kitchener, ON N2G 4Y9

705 743 3311 info@unitydesignstudio.ca

ISSUE / REVISIONS

1 ISSUED FOR CM RFP APR.24.25
2 ISSUED FOR RE-ZONING MAY.20.25

NOTICE:

The issuance of this record drawing is a representation by the architect that the construction, enlargement or alteration of the building is in general, as opposed to precise, conformity with the design prepared and provided by the architect, but is not a representation that the construction, enlargement or alteration of the building is in conformity with a design that has been prepared or provided by others.

The revisions to these contract documents, reflecting the significant changes in the Work made during construction, are based on data furnished by the contractor to the architect. The architect shall not be held responsible for the accuracy or

PRELIMINARY REVIEW NOT FOR DISTRIBUTION

completeness of the information provided by the

All dimensions to be checked and verified on site. Do not scale drawings. Any discrepancies are to be reported to the Consultant. All drawings remain the property of the Consultant. Only latest approved drawings to be used for construction.


CONSTRUCTION DOCUMENTATION PROJECT No. 22-140 START DATE JAN. 2023

SHAW FESTIVAL

NEW ROYAL GEORGE
THEATRE

Address, Niagara on the Lake ON.

SITE PLAN

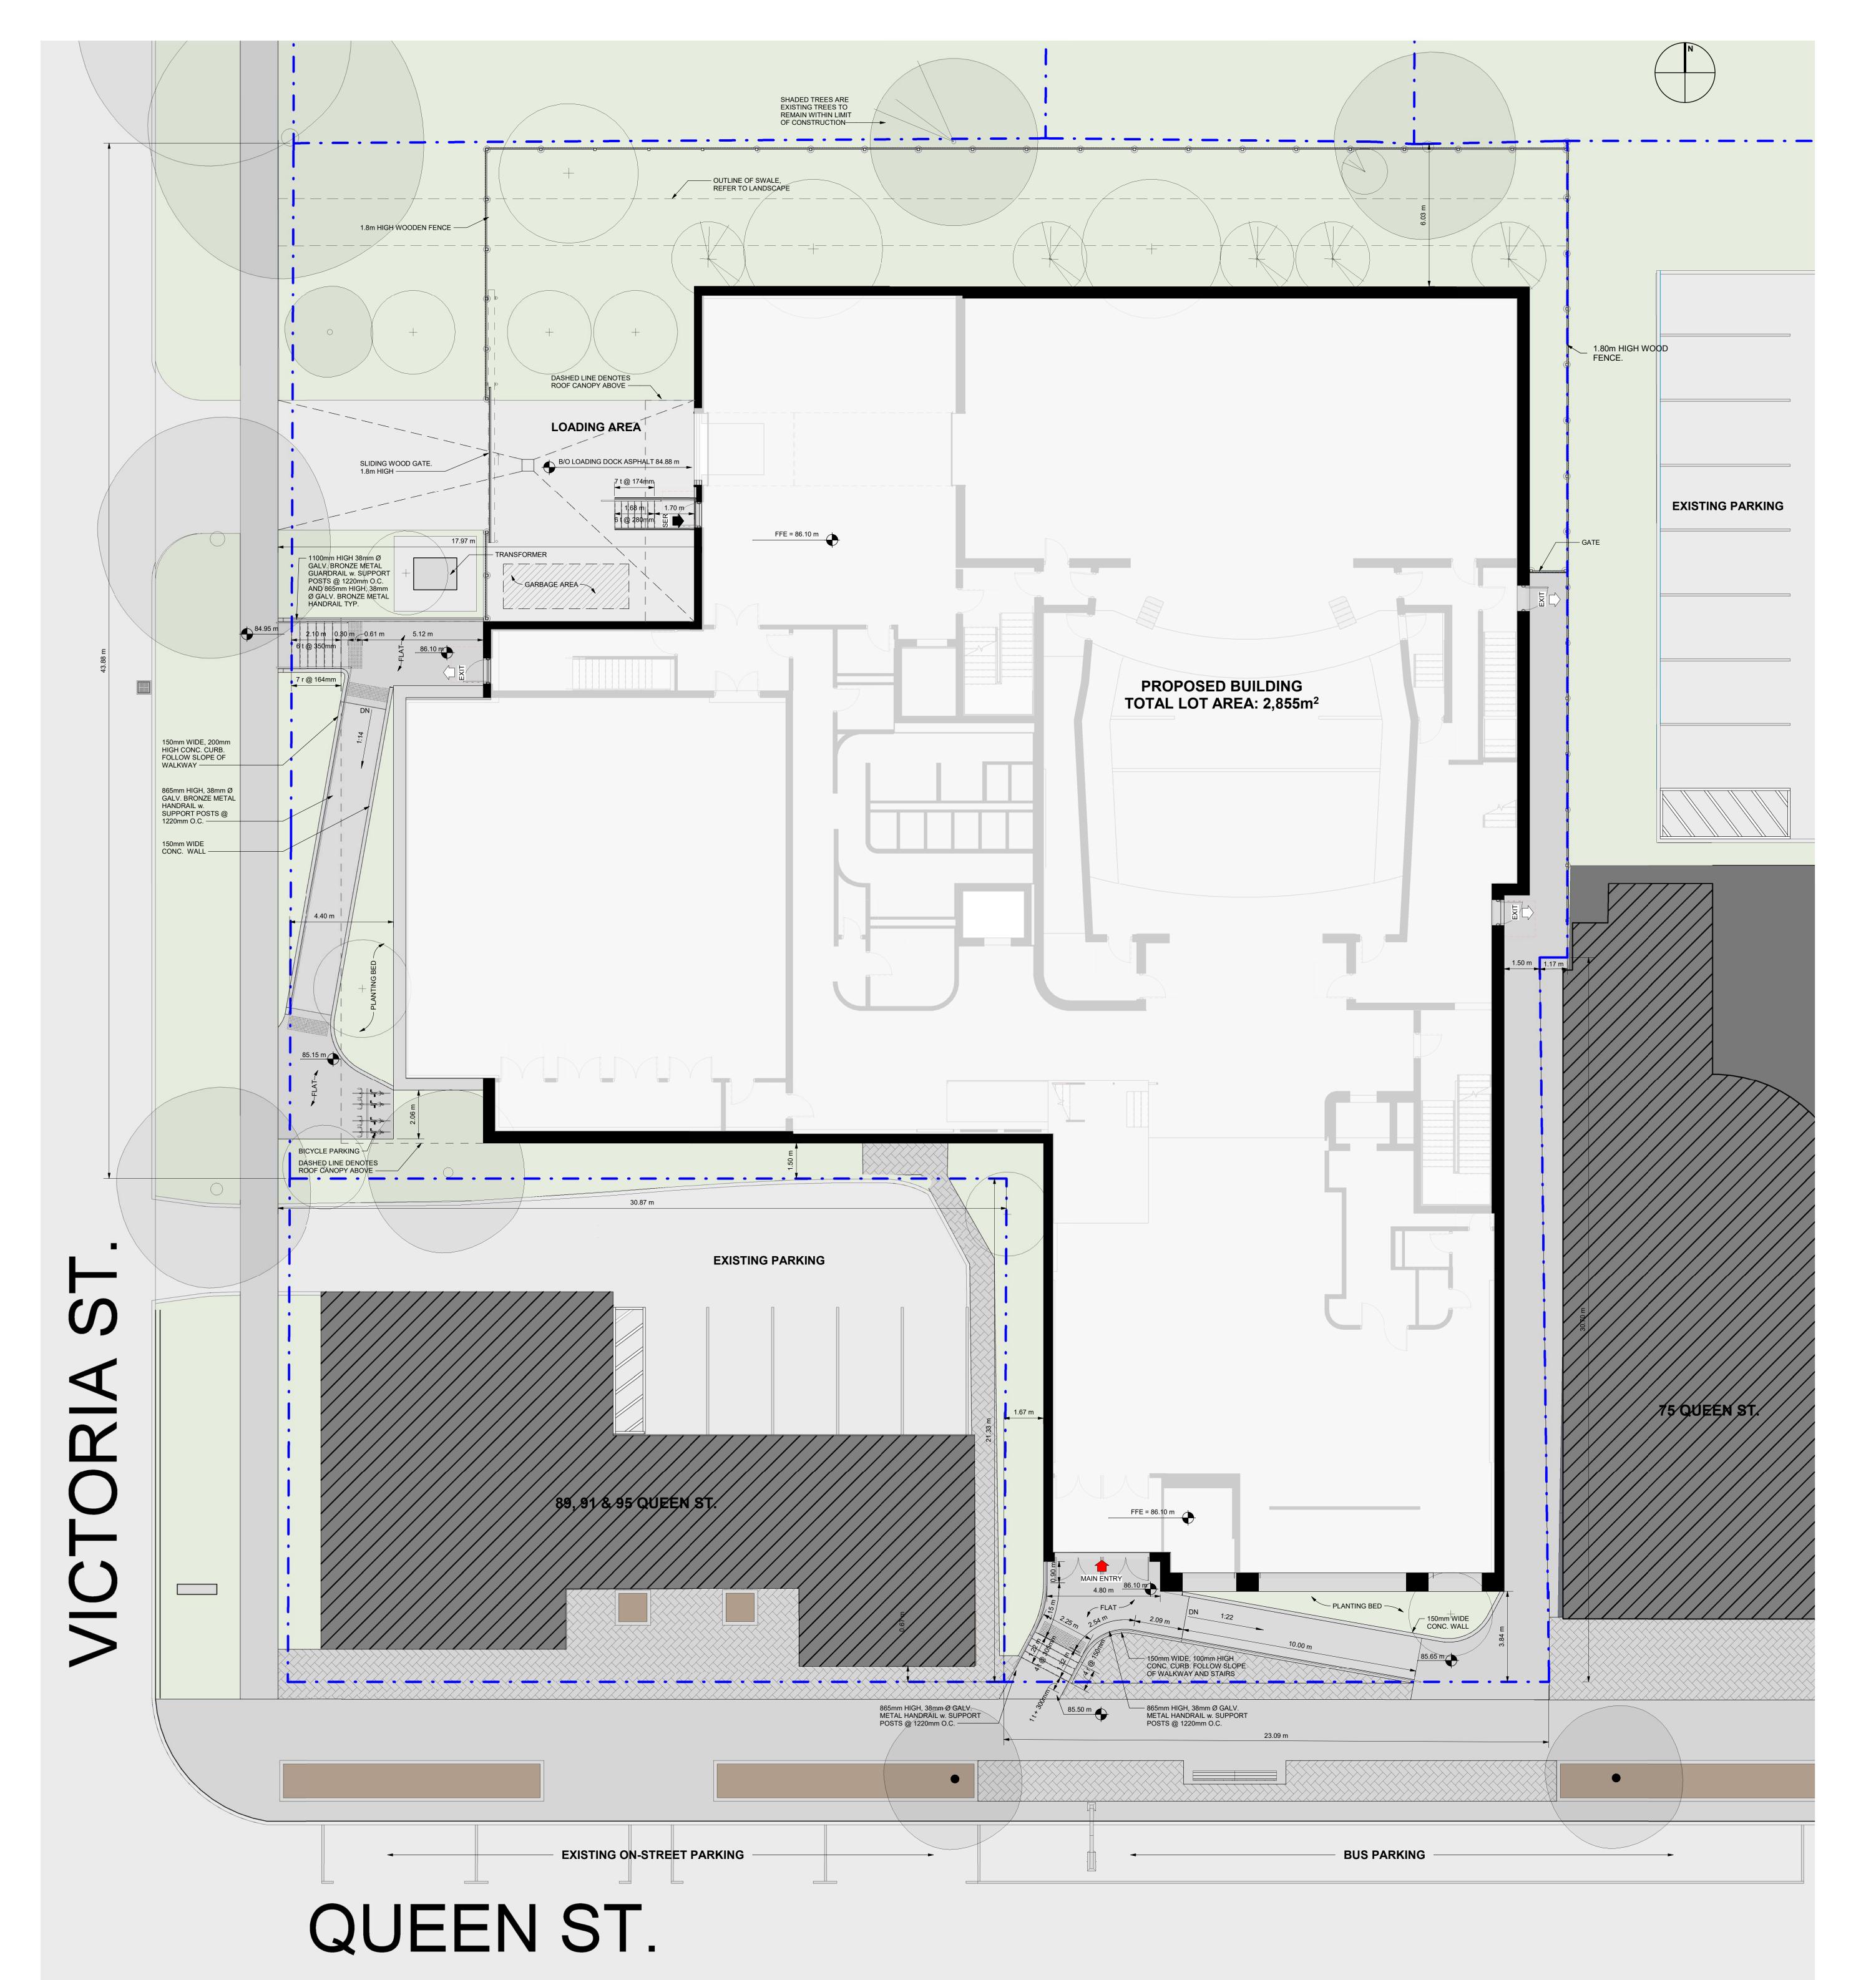

Unity Design Studio Inc.

72 Victoria Street S, Suite B1
Kitchener, ON N2G 4Y9

705 743 3311
info@unitydesignstudio.ca

ISSUE / REVISIONS

1 HERITAGE PRECONSULT 23.10.04 2 ISSUED FOR RE-ZONING MAY.20.25

The issuance of this record drawing is a representation by the architect that the construction, enlargement or alteration of the building is in general, as opposed to precise, conformity with the design prepared and provided by the architect, but is not a representation that the construction, enlargement or alteration of the building is in conformity with a design that has been prepared or provided by others.

The revisions to these contract documents, reflecting the significant changes in the Work made during construction, are based on data furnished by the contractor to the architect. The architect shall not be held responsible for the accuracy or completeness of the information provided by the

PRELIMINARY REVIEW NOT FOR DISTRIBUTION

All dimensions to be checked and verified on site. Do not scale drawings. Any discrepancies are to be reported to the Consultant. All drawings remain the property of the Consultant. Only latest approved drawings to be used for construction.

CONSTRUCTION DOCUMENTATION PROJECT No. 22-140 START DATE JAN. 2023

SHAW FESTIVAL

NEW ROYAL GEORGE

THEATRE

Address, Niagara on the Lake ON.

SITE PLAN - EXISTING & REMOVALS

NS 100

1 SITE PLAN - EXISTING & REMOVALS

Scale: 1:100

1 | SITE PLAN - EXTENDED CONTEXT

EXTERIOR LIGHTING FIXTURE LEGEND 72 Victoria Street S, Suite B1 Kitchener, ON N2G 4Y9
RECESSED MARQUEE FIXTURE

BOLLARD LIGHT POLE

STAIR LIGHT 1

STAIR LIGHT 2

EXIT WALL PACK

RECESSED SOFFIT FIXTURE

BACK OF HOUSE WALL PACK

LOADING AREA WALL PACK

RECESSED GROUND FIXTURE

ISSUE / REVISIONS 1 HERITAGE PRECONSULT 23.10.04 2 ISSUED FOR RE-ZONING MAY.20.25

705 743 3311 info@unitydesignstudio.ca

The issuance of this record drawing is a representation by the architect that the construction, enlargement or alteration of the building is in general, as opposed to precise, conformity with the design prepared and provided by the architect, but is not a representation that the construction, enlargement or alteration of the building is in conformity with a design that has been prepared or provided by others. The revisions to these contract documents, reflecting the significant changes in the Work made during construction, are based on data furnished by the contractor to the architect. The architect shall not be held responsible for the accuracy or completeness of the information provided by the

PRELIMINARY **REVIEW NOT FOR** DISTRIBUTION

All dimensions to be checked and verified on site. Do not scale drawings. Any discrepancies are to be reported to the Consultant. All drawings remain the property of the Consultant. Only latest approved drawings to be used for construction.


CONSTRUCTION DOCUMENTATION


PROJECT No. 22-140 START DATE JAN. 2023


SHAW FESTIVAL NEW ROYAL GEORGE THEATRE

Address, Niagara on the Lake ON.


SITE PLAN - EXTERIOR LIGHTING

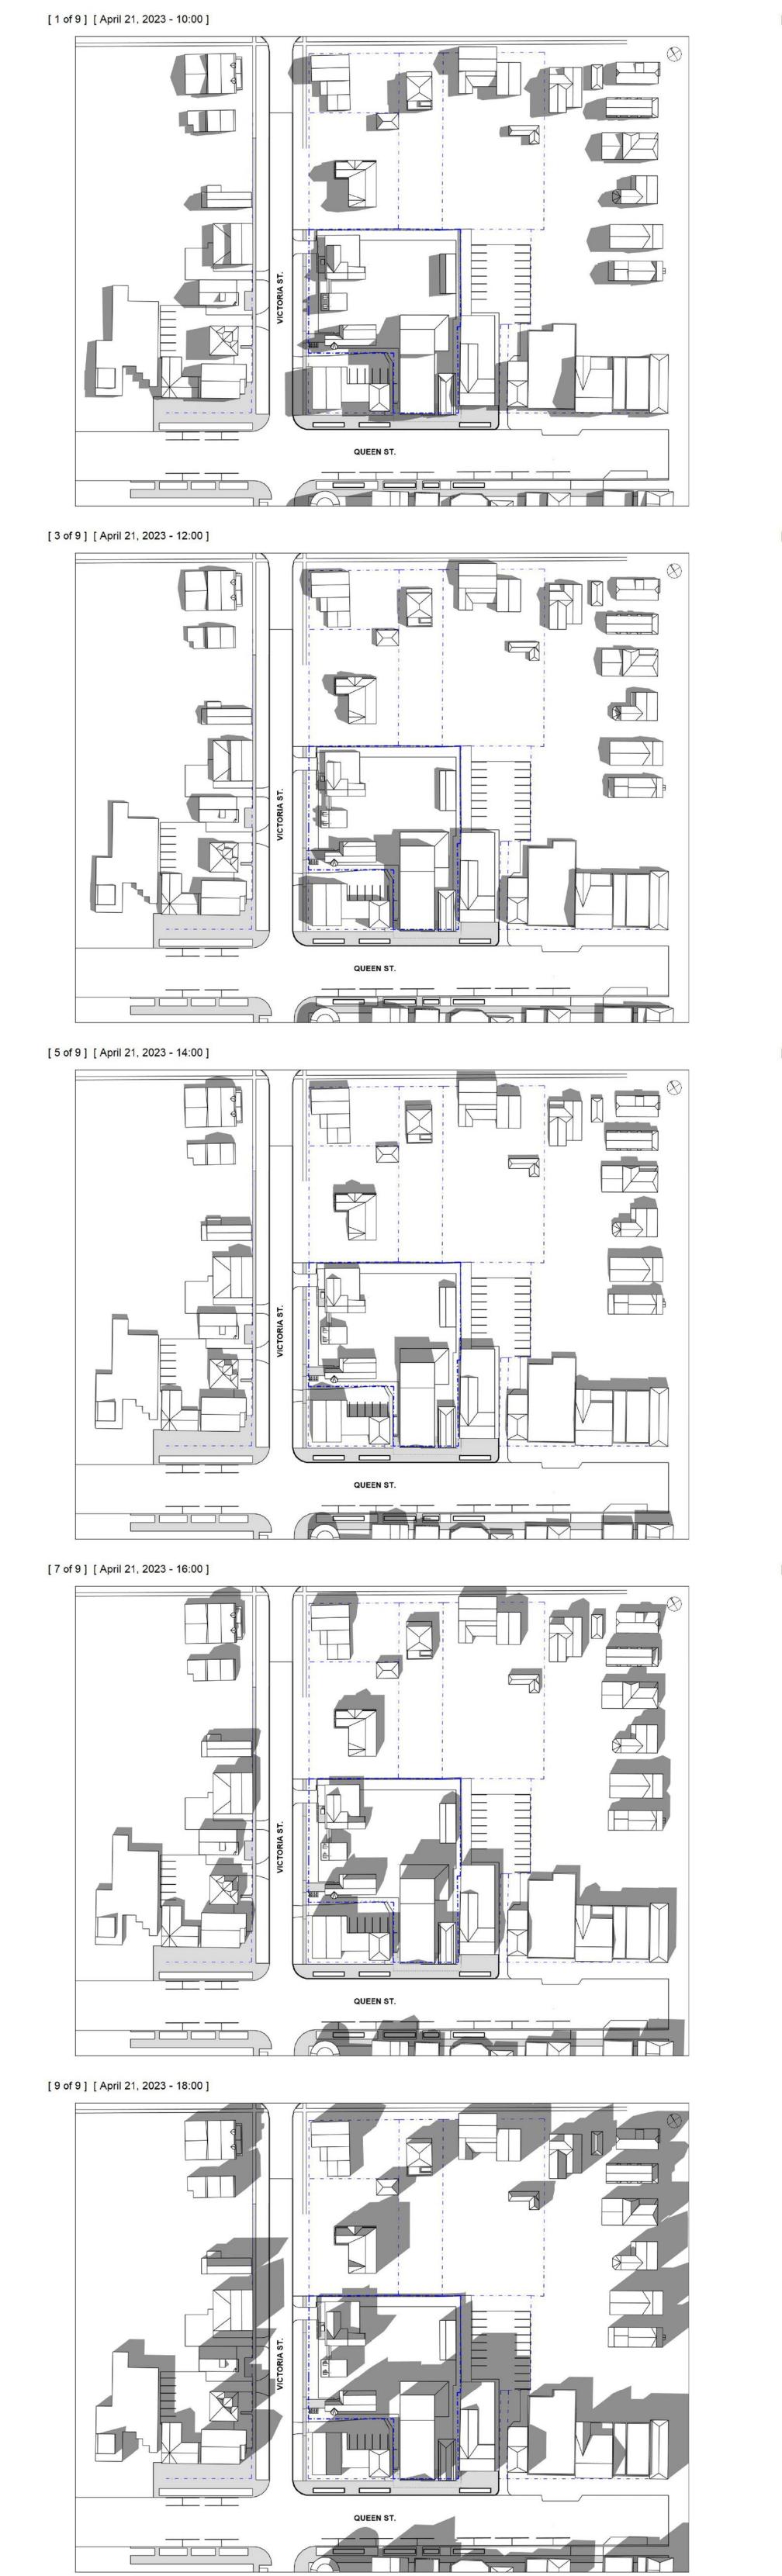


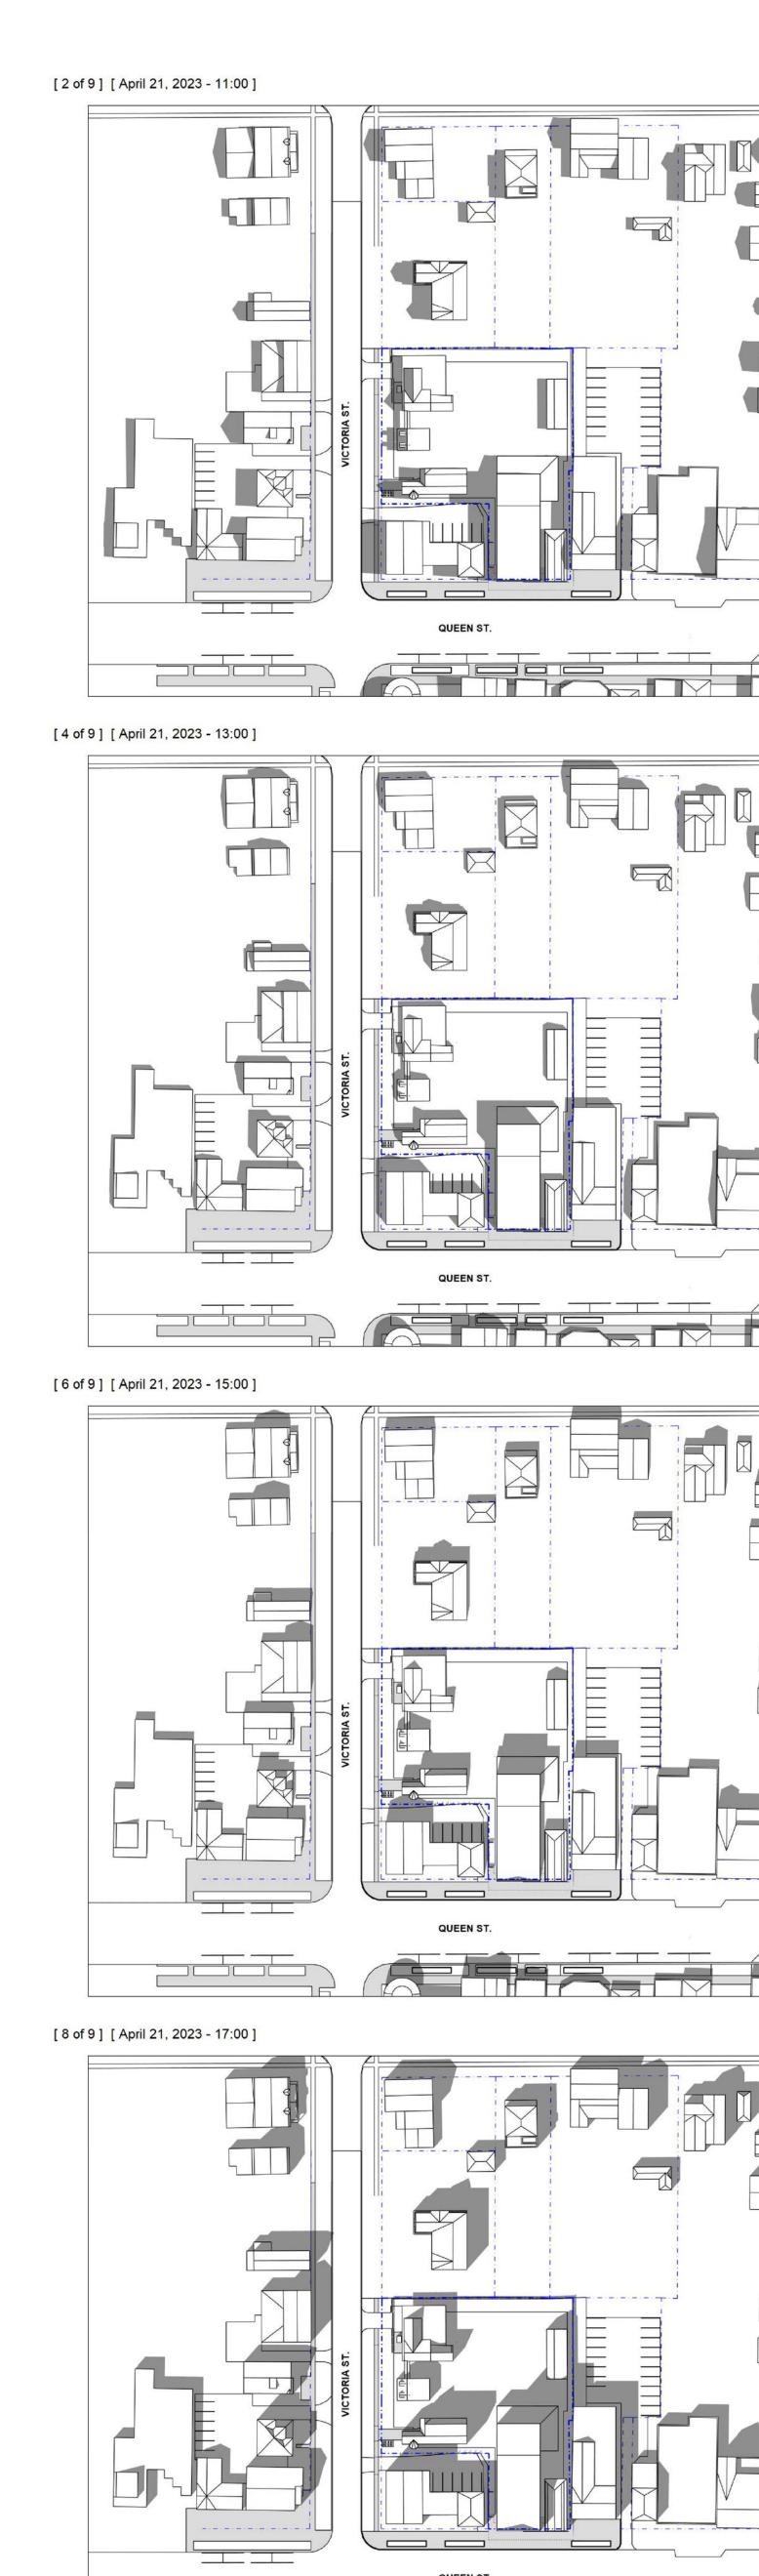

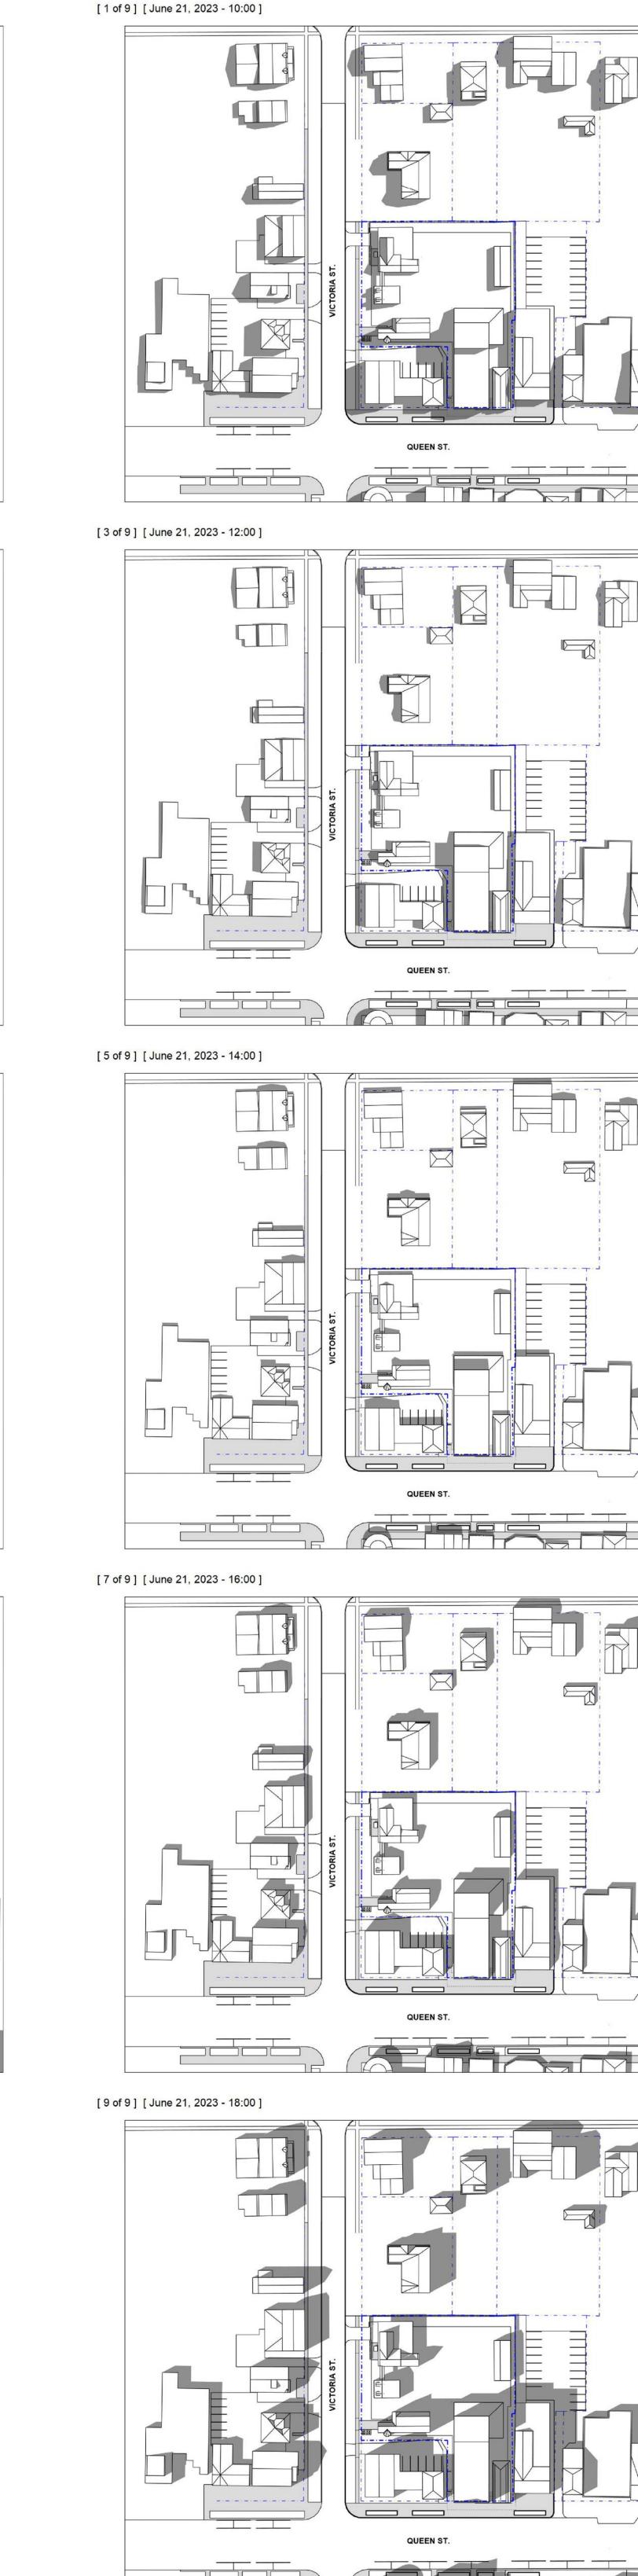




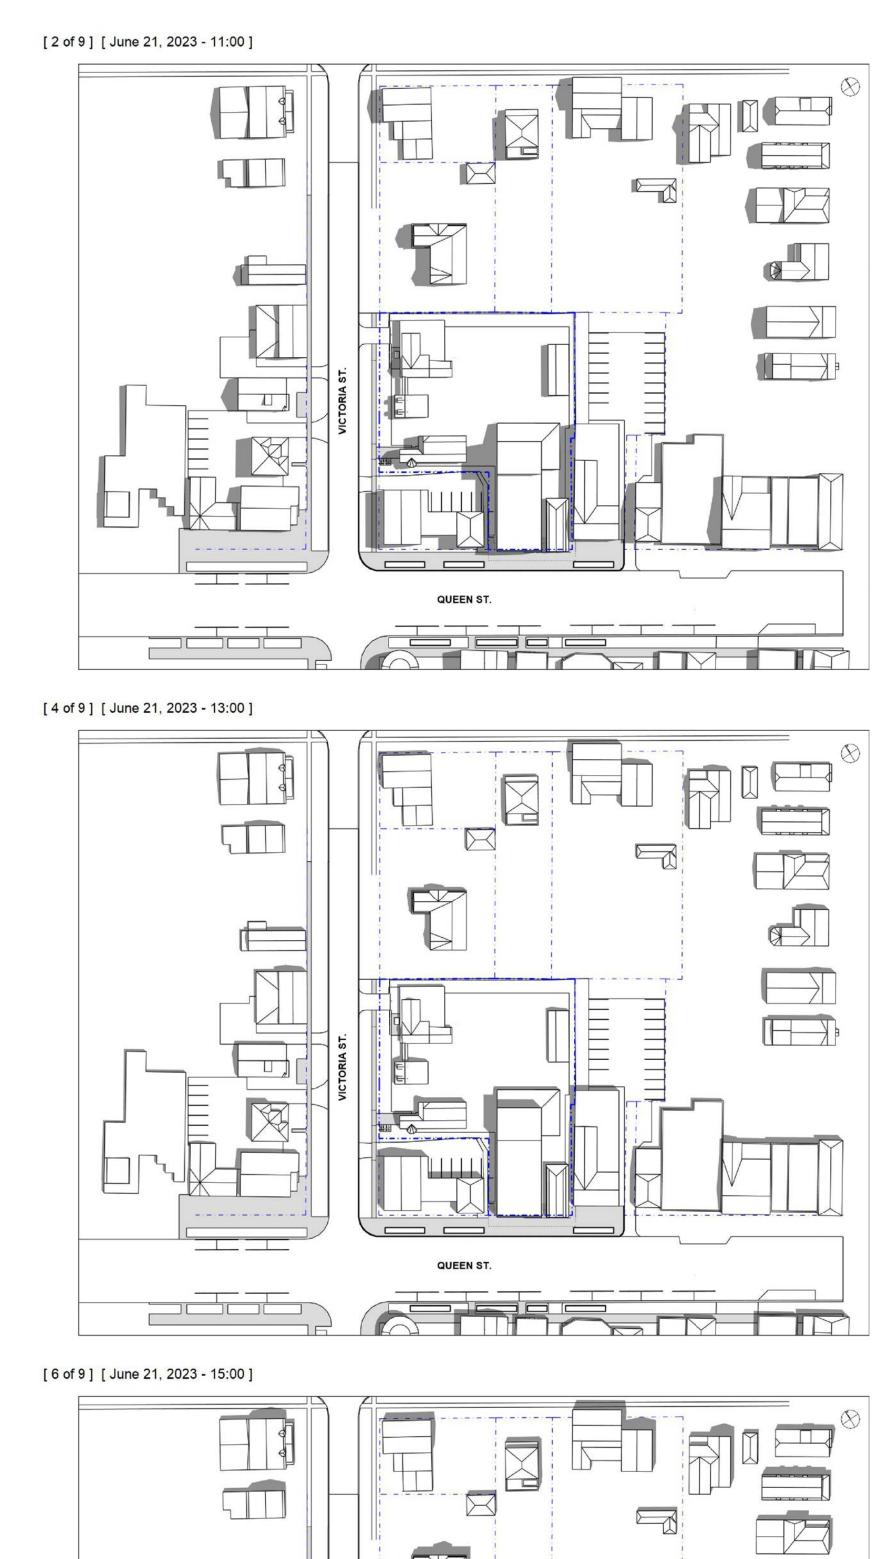

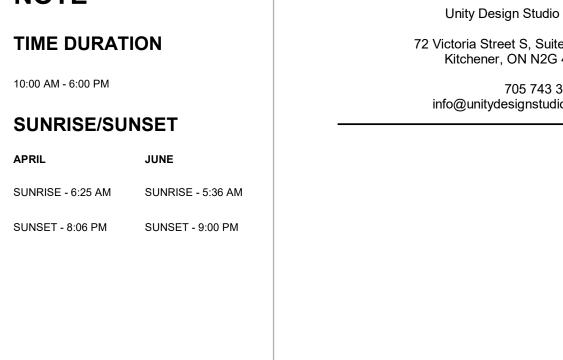

ISSUE / REVISIONS

1 ISSUED FOR RE-ZONING MAY.20.25

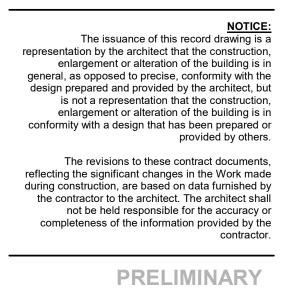

REVIEW NOT FOR DISTRIBUTION

All dimensions to be checked and
verified on site. Do not scale
drawings. Any discrepancies are to
be reported to the Consultant. All
drawings remain the property of the
Consultant. Only latest approved
drawings to be used for construction.

CONSTRUCTION DOCUMENTATION PROJECT No. 22-140 START DATE JAN. 2023

SHAW FESTIVAL


NEW ROYAL GEORGE THEATRE


Niagara on the Lake ON.


EXISTING - SHADOW STUDY - APRIL 21 & **JUNE 21**





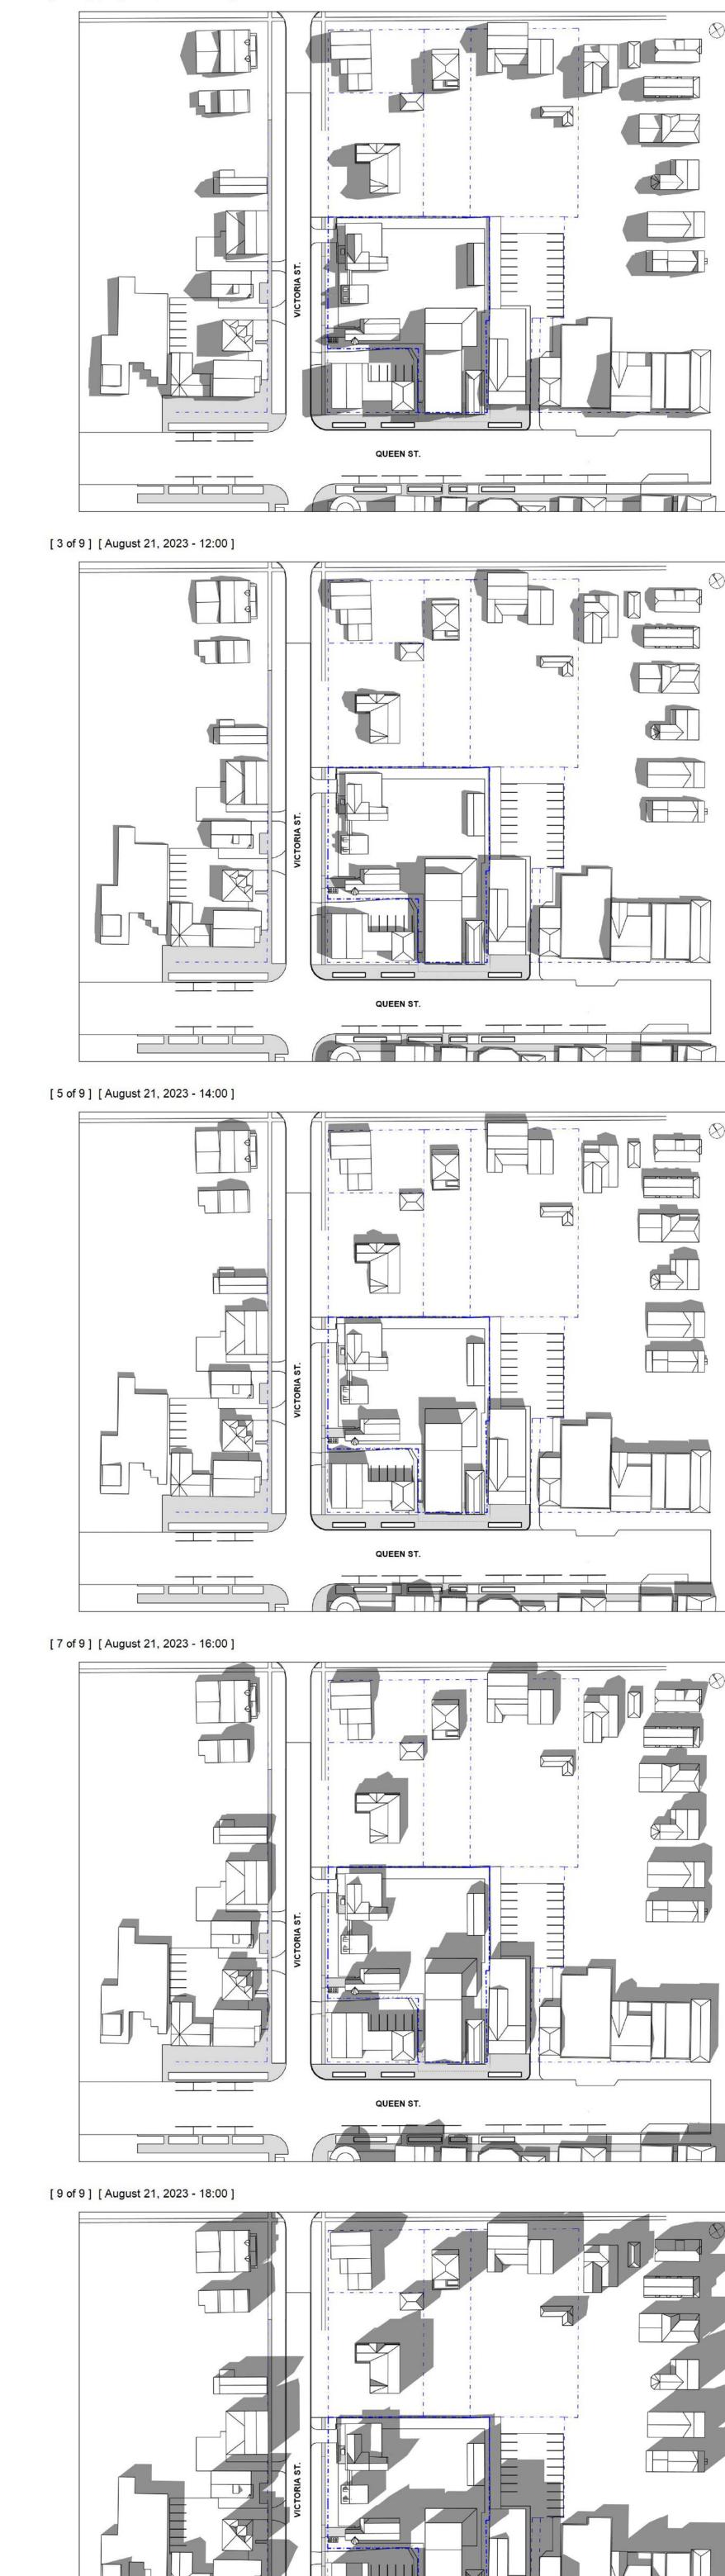

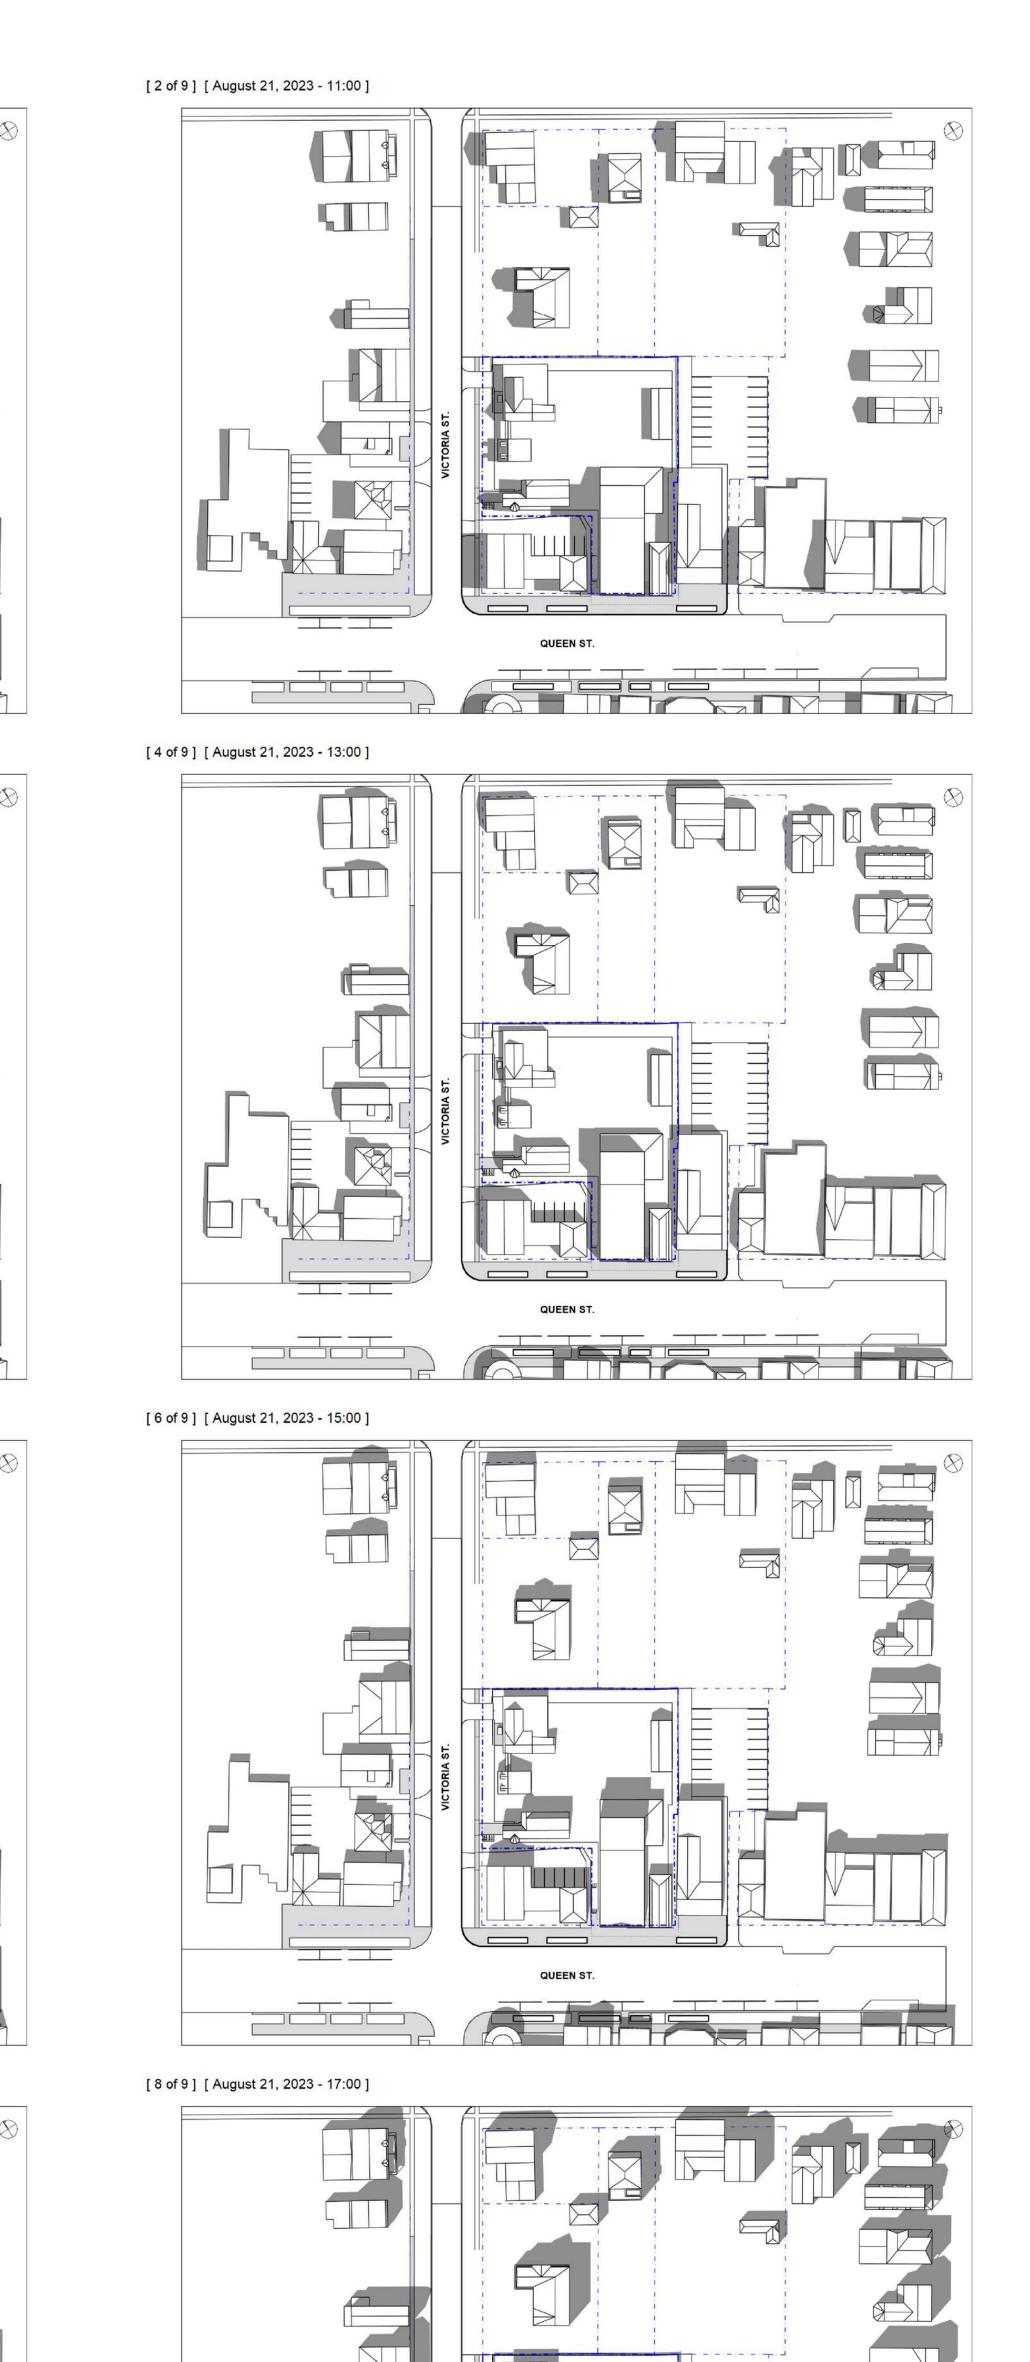

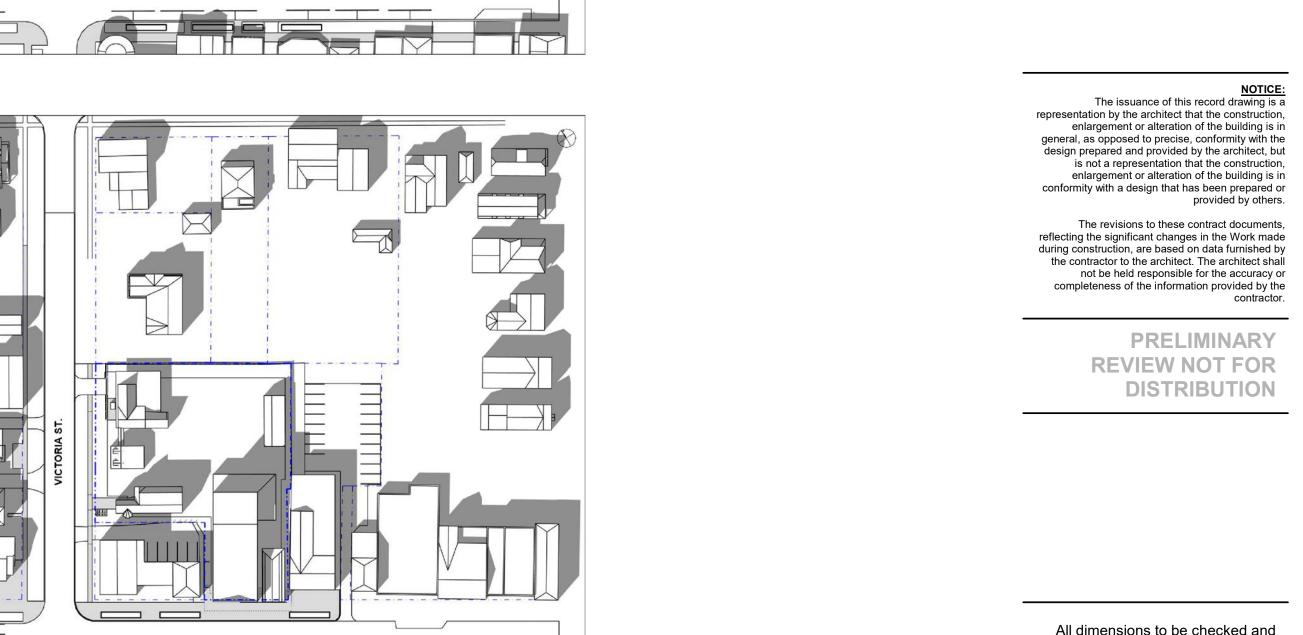

TIME DURATION


SUNRISE/SUNSET

SUNSET - 8:50 PM SUNSET - 8:10 PM

ISSUE / REVISIONS

1 ISSUED FOR RE-ZONING MAY.20.25

10:00 AM - 6:00 PM

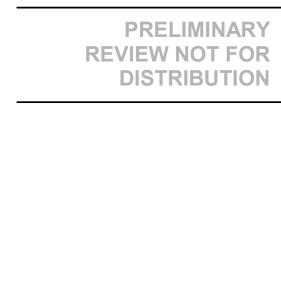


All dimensions to be checked and verified on site. Do not scale drawings. Any discrepancies are to be reported to the Consultant. All drawings remain the property of the Consultant. Only latest approved drawings to be used for construction.
CONSTRUCTION DOCUMENTATION


CONSTRUCTION DOCUMENTATION
PROJECT No. 22-14 START DATE JAN. 202


SHAW FESTIVAL NEW ROYAL GEORGE THEATRE


Niagara on the Lake ON.


EXISTING - SHADOW STUDY - JULY 21 & AUGUST 21

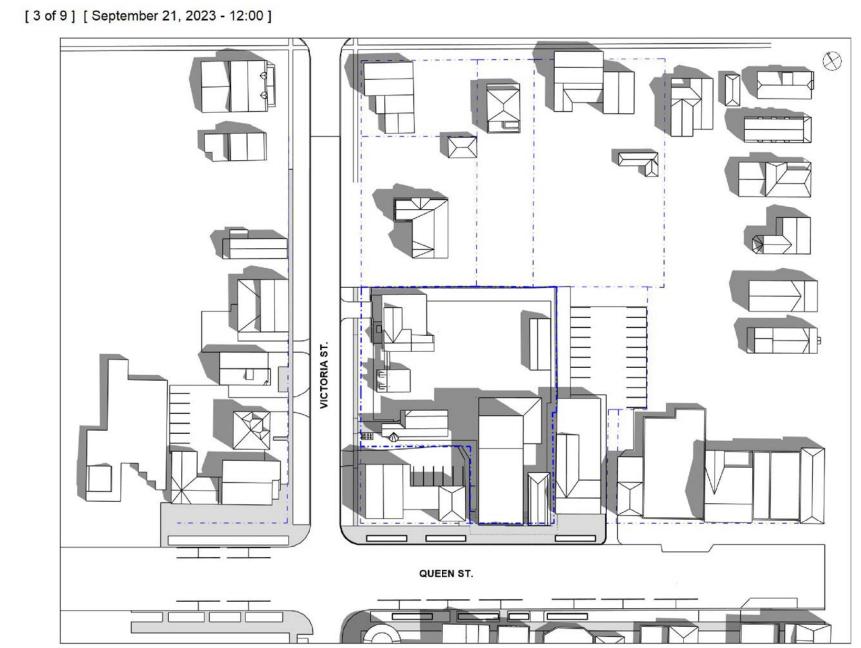


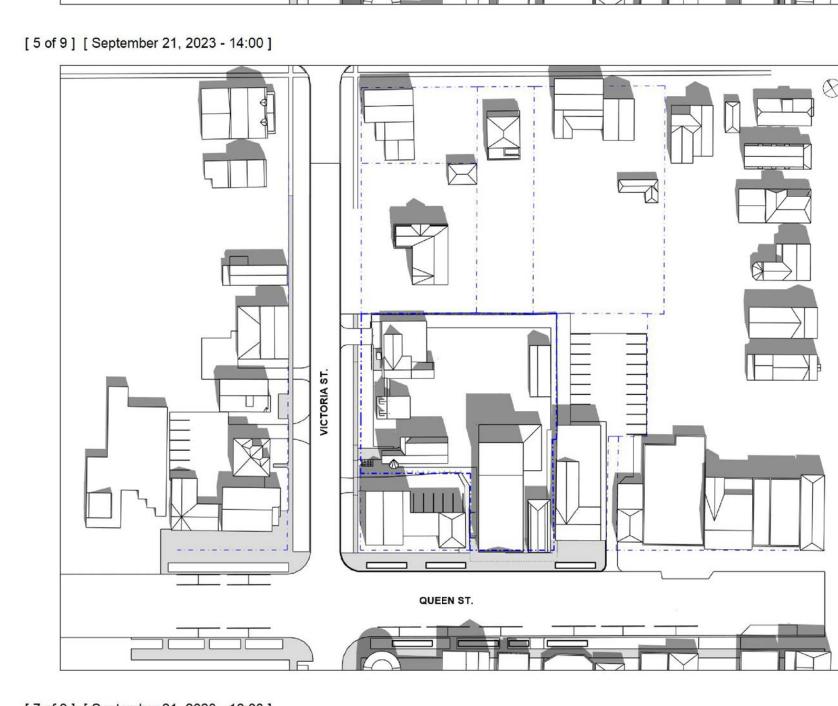


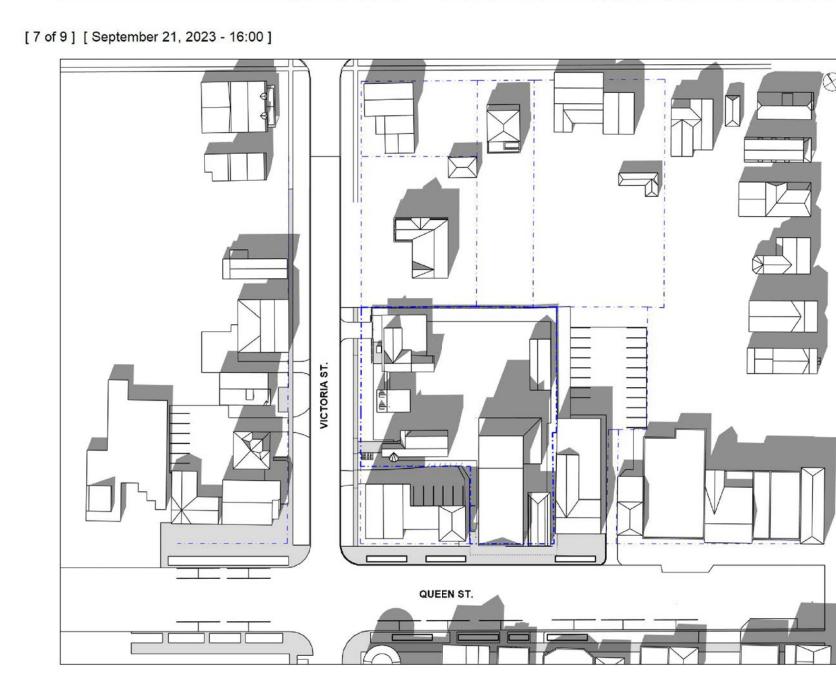

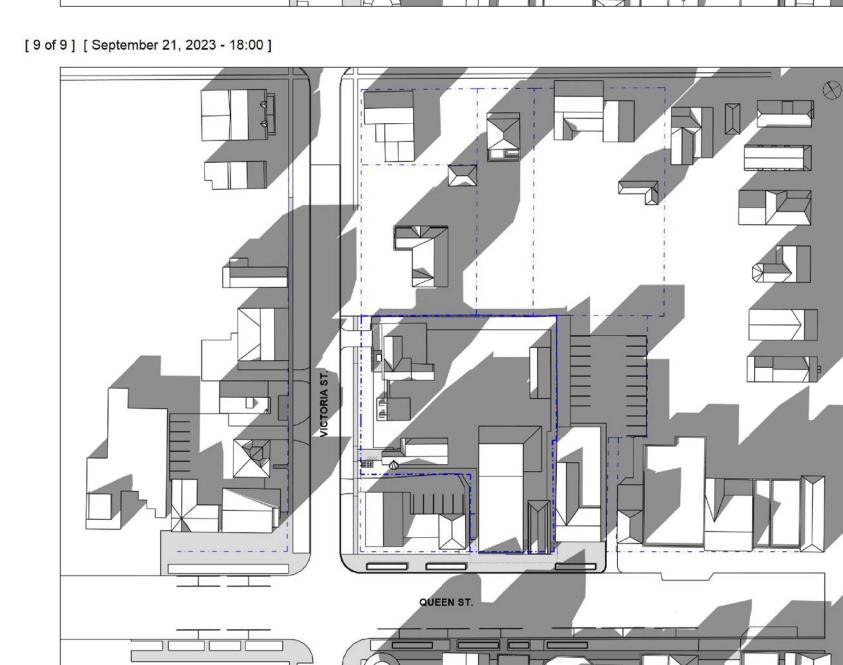


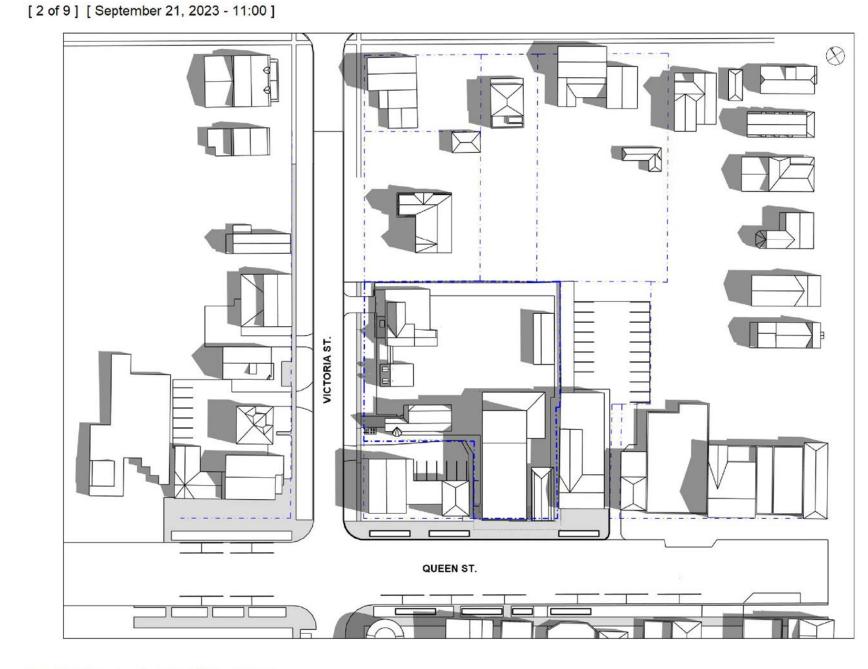


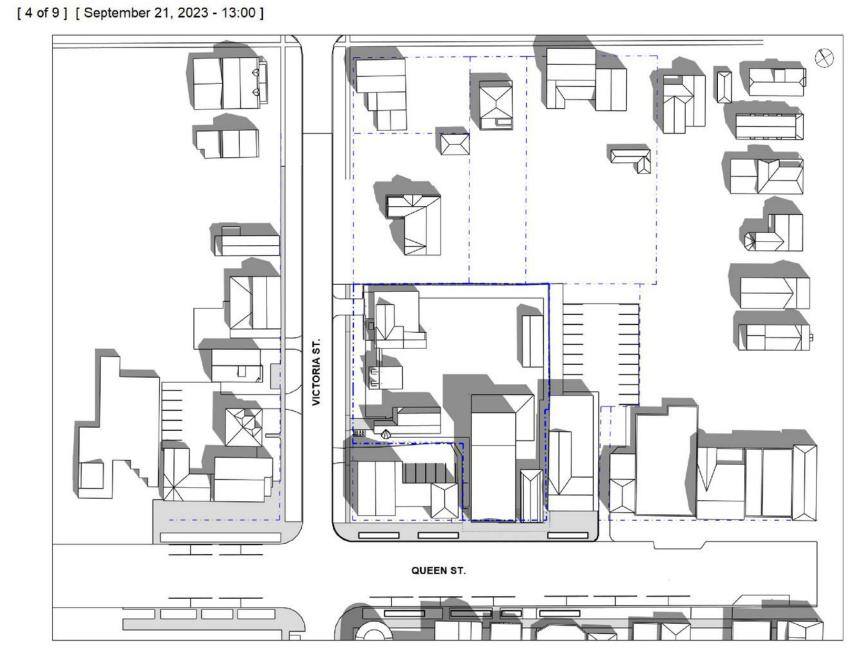

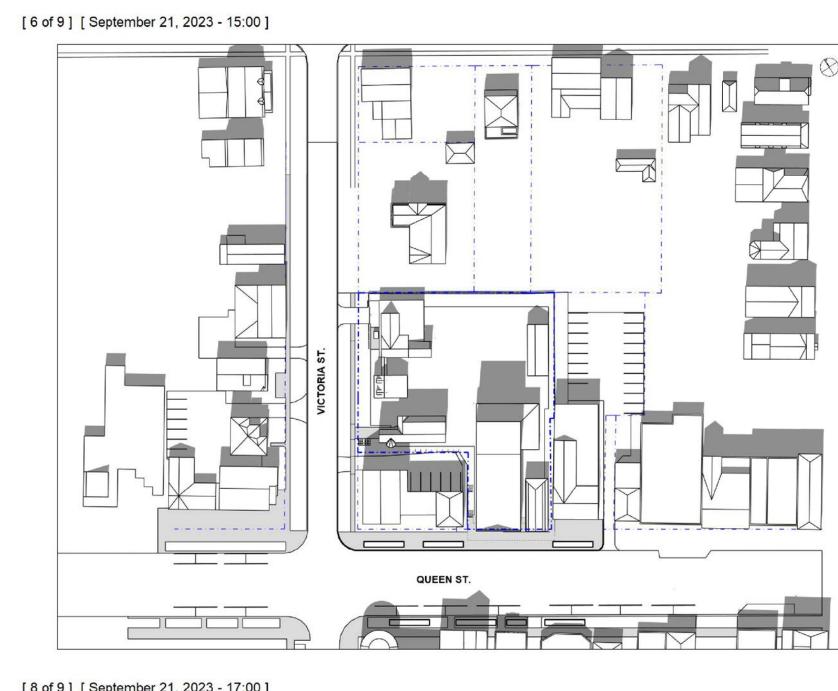




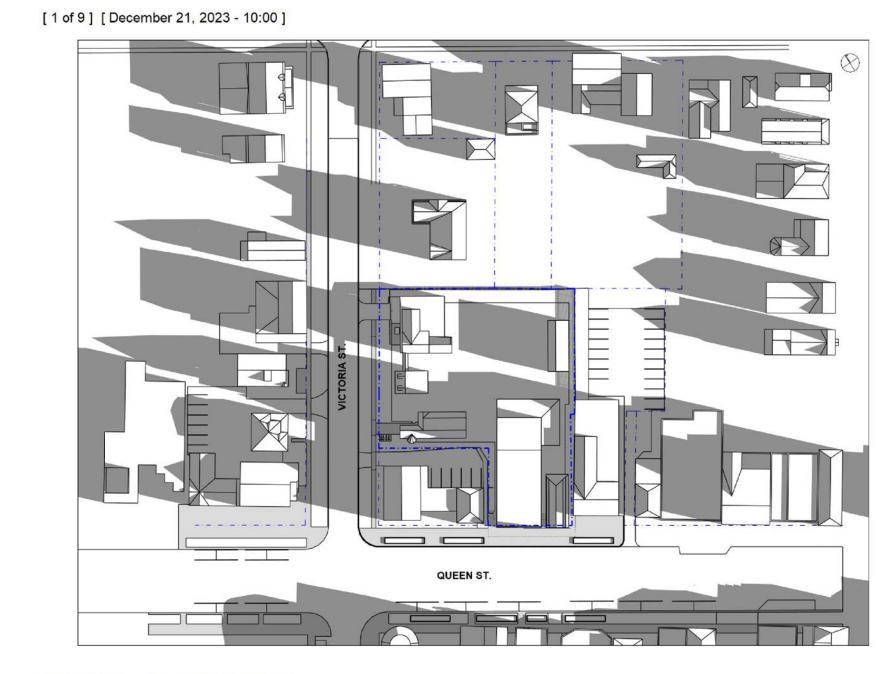


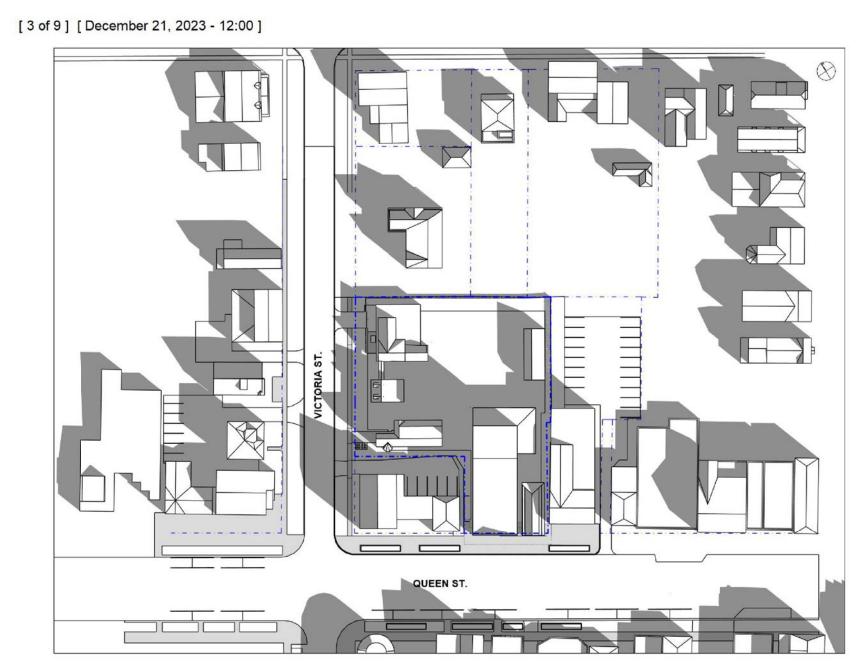








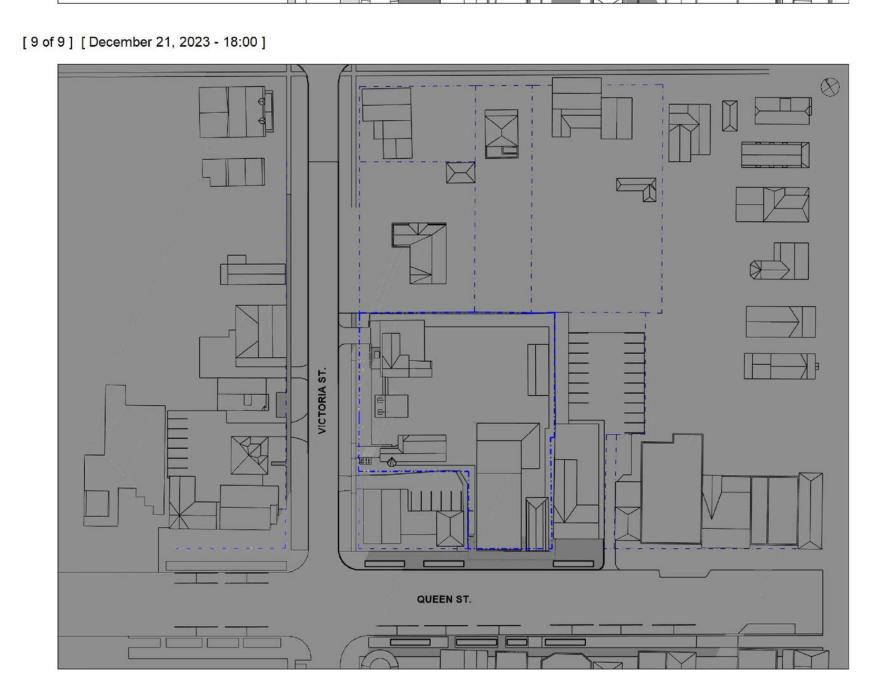

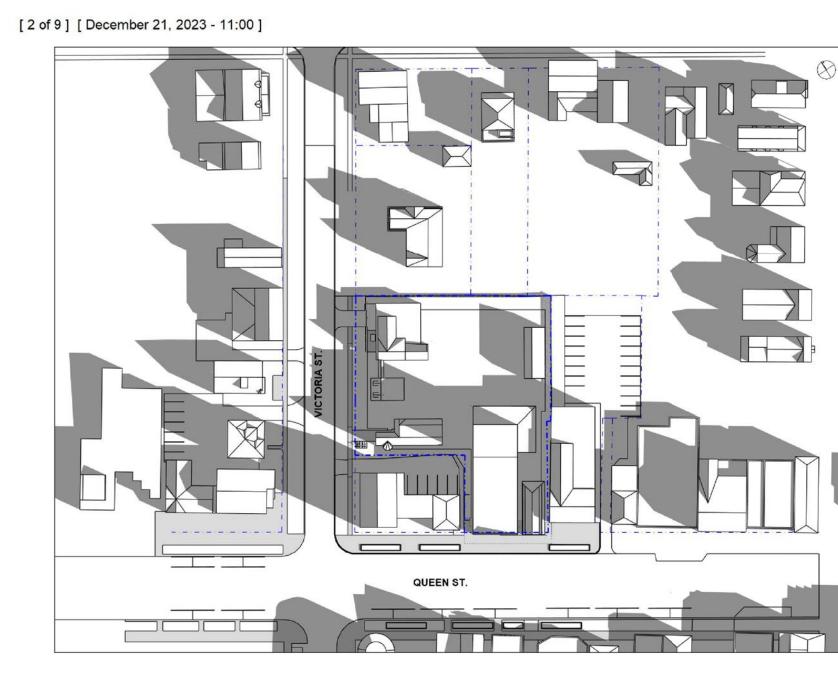

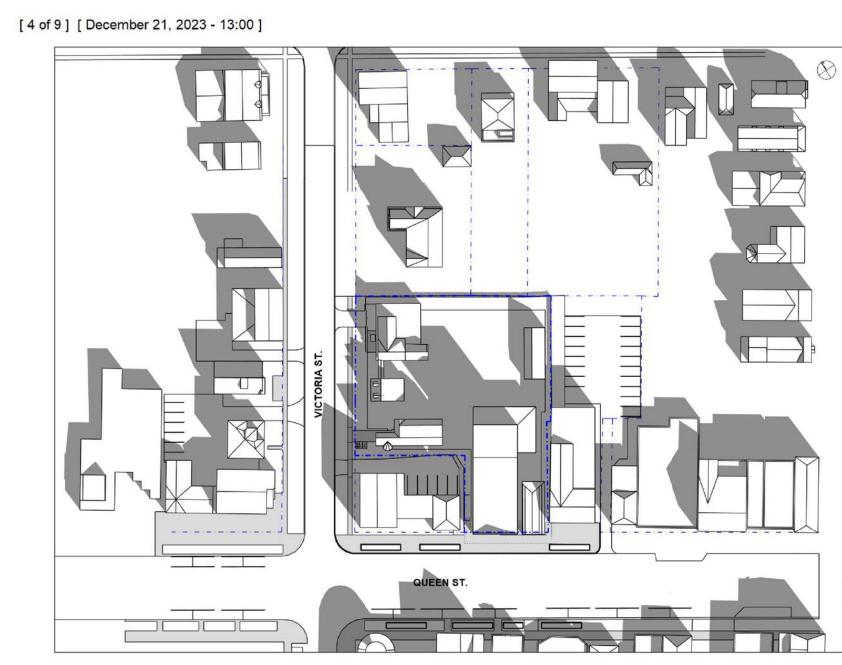

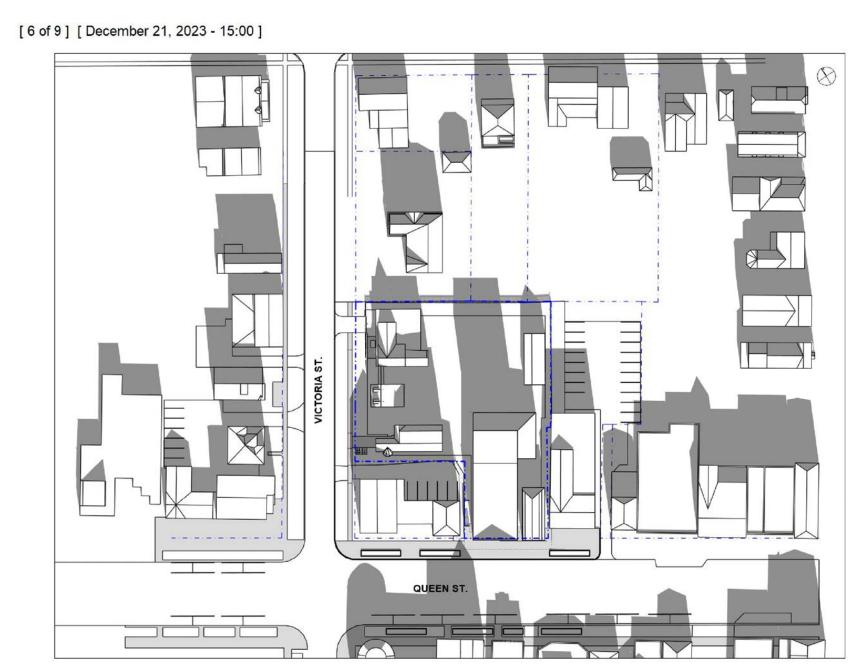

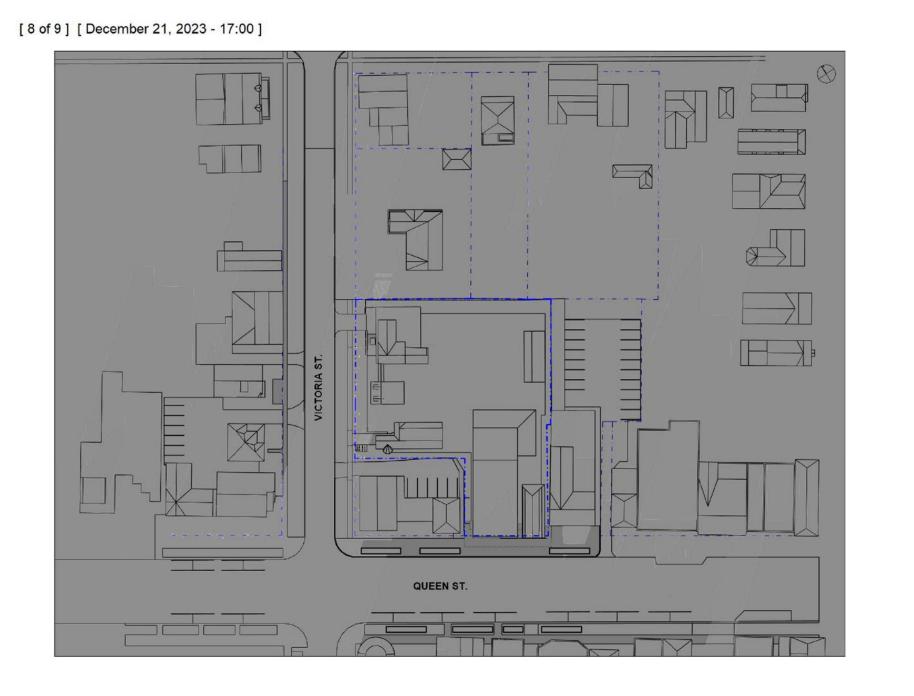

TIME DURATION

SUNRISE/SUNSET

SUNSET - 7:16 PM SUNSET - 4:44 PM

10:00 AM - 6:00 PM

Unity Design Studio Inc.
72 Victoria Street S, Suite B1
Kitchener, ON N2G 4Y9
705 743 3311
info@unitydesignstudio.ca

ISSUE / REVISIONS

1 ISSUED FOR RE-ZONING MAY.20.25

The issuance of this record drawing is a representation by the architect that the construction, enlargement or alteration of the building is in general, as opposed to precise, conformity with the design prepared and provided by the architect, but is not a representation that the construction, enlargement or alteration of the building is in conformity with a design that has been prepared or provided by others.

The revisions to these contract documents, reflecting the significant changes in the Work made during construction, are based on data furnished by the contractor to the architect. The architect shall not be held responsible for the accuracy or completeness of the information provided by the contractor.

PRELIMINARY REVIEW NOT FOR DISTRIBUTION

All dimensions to be checked and verified on site. Do not scale drawings. Any discrepancies are to be reported to the Consultant. All drawings remain the property of the Consultant. Only latest approved drawings to be used for construction.


CONSTRUCTION DOCUMENTATION PROJECT No. 22-140 START DATE JAN. 2023

SHAW FESTIVAL
NEW ROYAL GEORGE

NEW ROYAL GEORGE THEATRE

> Address, Niagara on the Lake ON.

EXISTING - SHADOW STUDY - SEPTEMBER 21 & DECEMBER 21

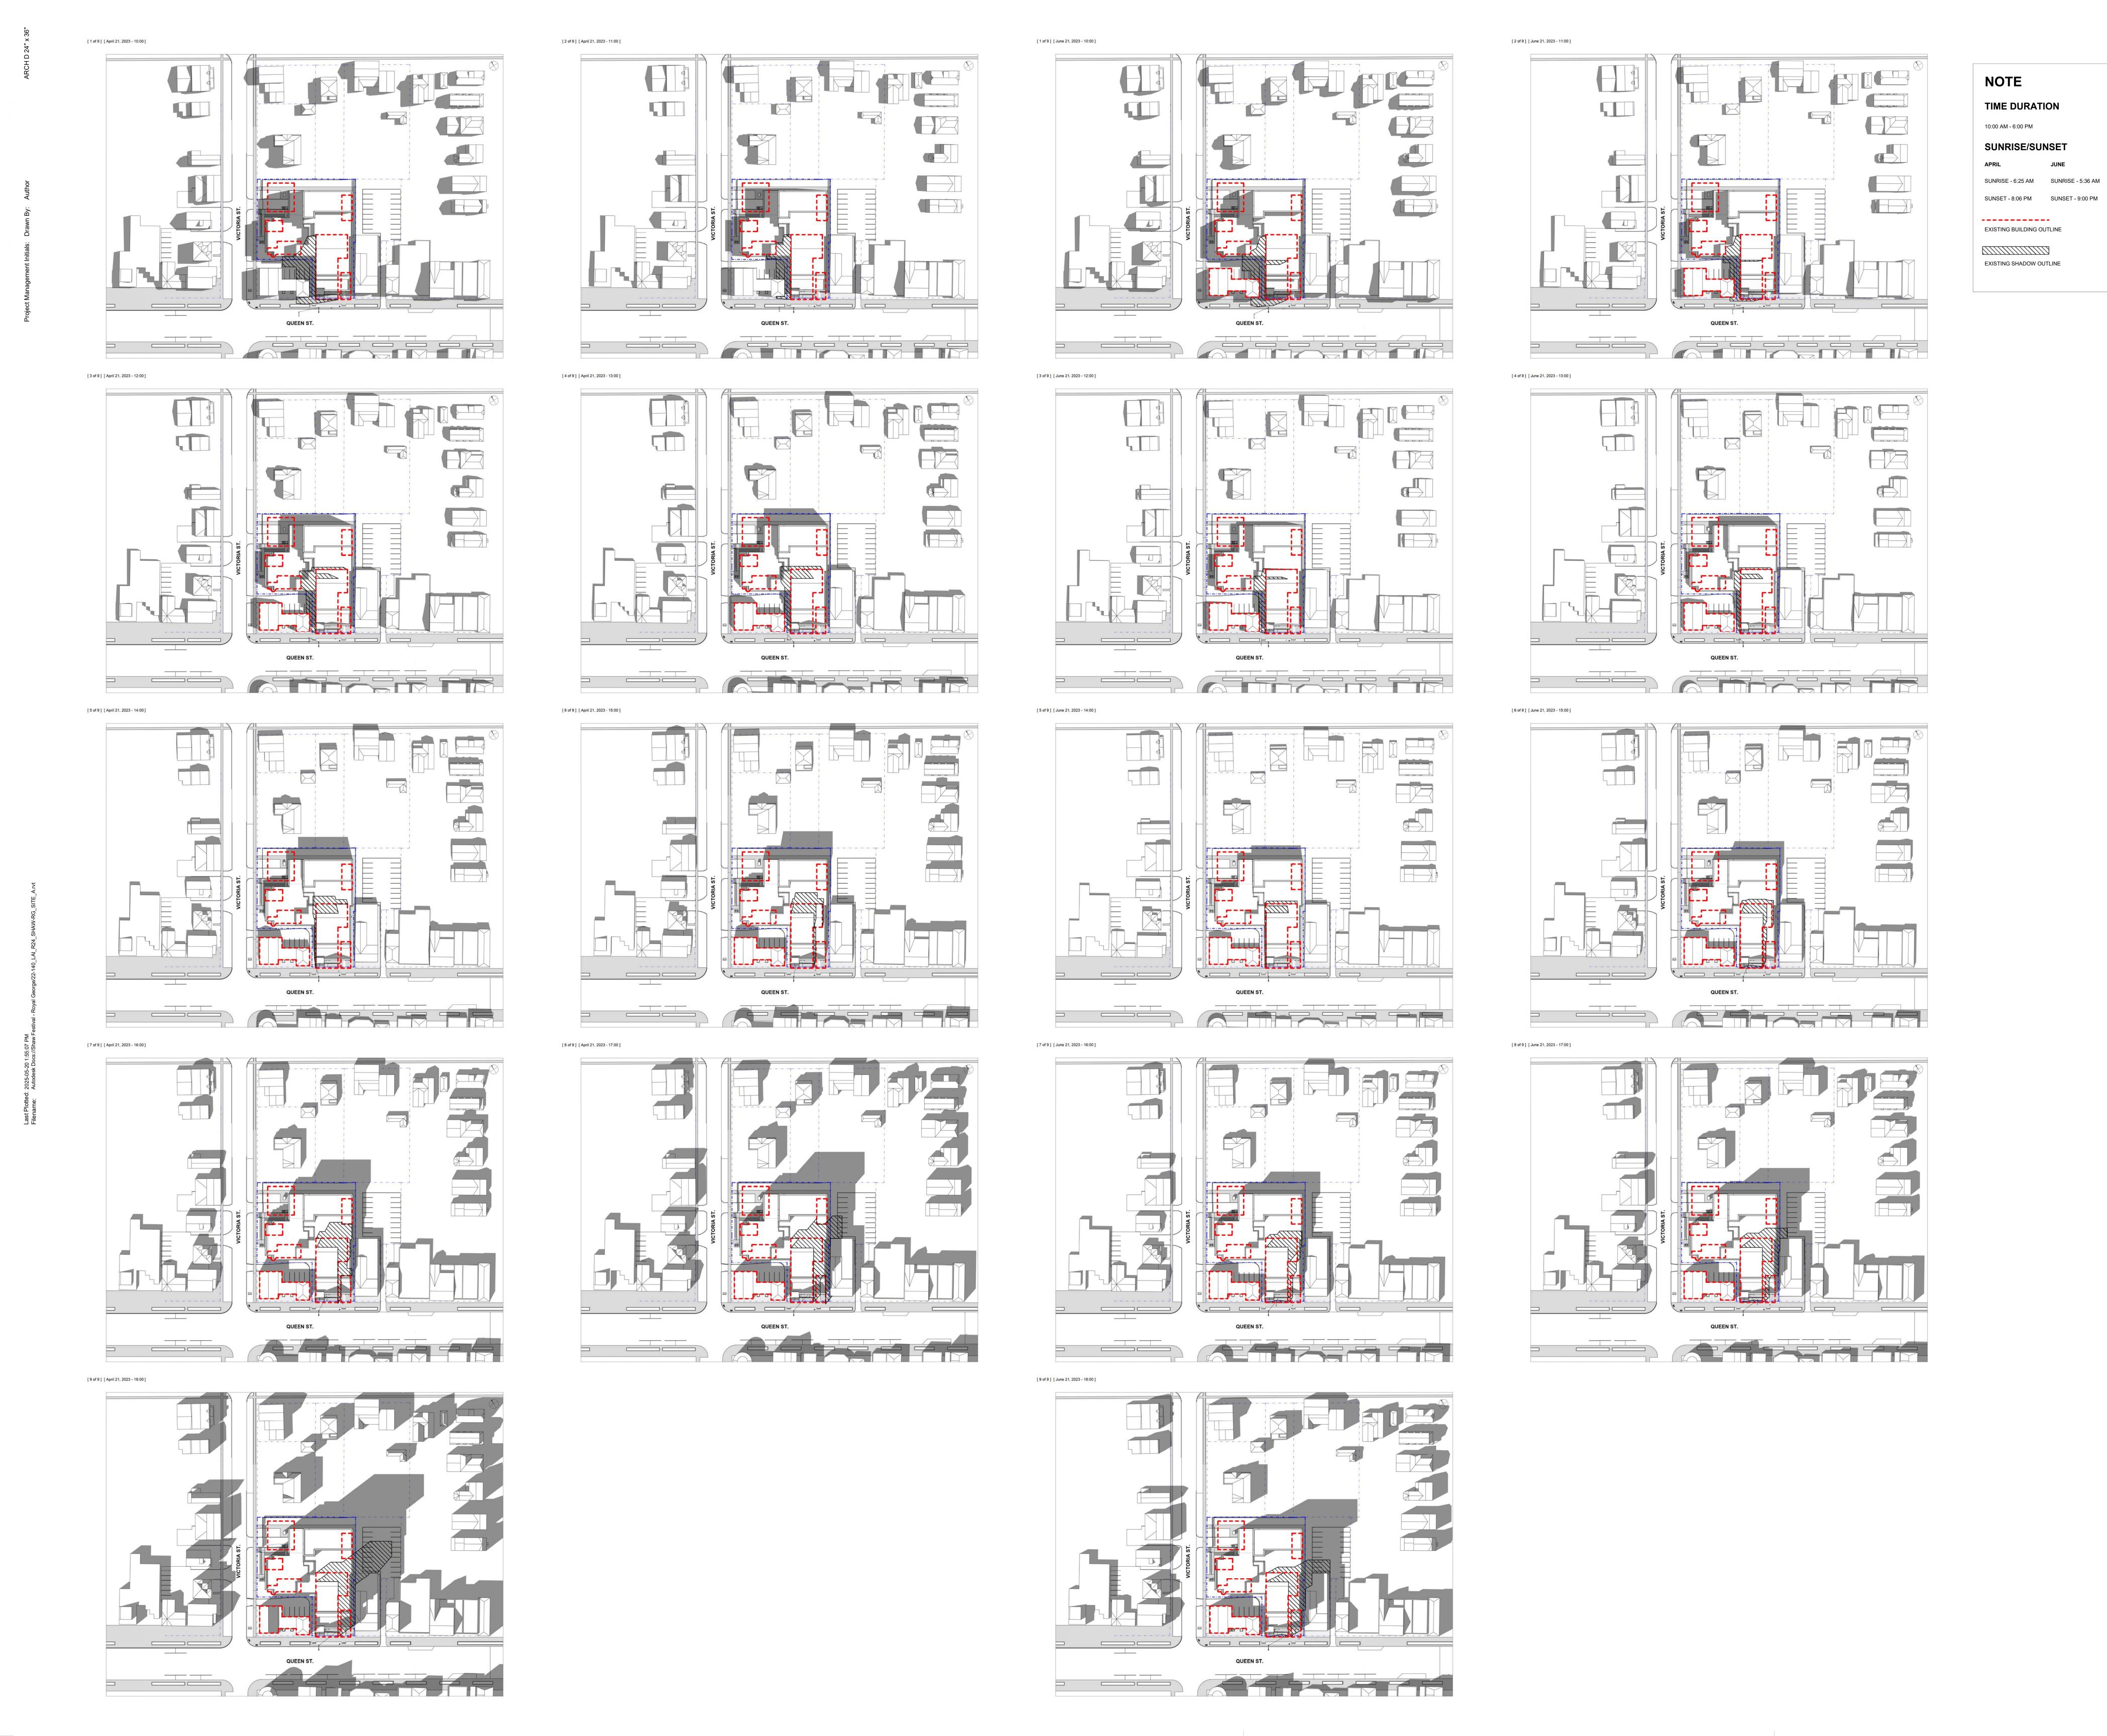

O Unity Design Studio Inc

Unity Design Studio Inc.

72 Victoria Street S, Suite B1
Kitchener, ON N2G 4Y9

705 743 3311
info@unitydesignstudio.ca

1 ISSUED FOR RE-ZONING MAY.20.25

ISSUE / REVISIONS

The issuance of this record drawing is a representation by the architect that the construction, enlargement or alteration of the building is in general, as opposed to precise, conformity with the design prepared and provided by the architect, but is not a representation that the construction, enlargement or alteration of the building is in conformity with a design that has been prepared or provided by others.

The revisions to these contract documents, reflecting the significant changes in the Work made during construction, are based on data furnished by the contractor to the architect. The architect shall not be held responsible for the accuracy or completeness of the information provided by the contractor.

PRELIMINARY
REVIEW NOT FOR
DISTRIBUTION

All dimensions to be checked and verified on site. Do not scale drawings. Any discrepancies are to be reported to the Consultant. All drawings remain the property of the Consultant. Only latest approved drawings to be used for construction.

CONSTRUCTION DOCUMENTATION PROJECT No. 22-140 START DATE JAN. 2023


SHAW FESTIVAL

NEW ROYAL GEORGE

THEATRE

Address, Niagara on the Lake ON.

SHADOW STUDY -APRIL 21 & JUNE 21

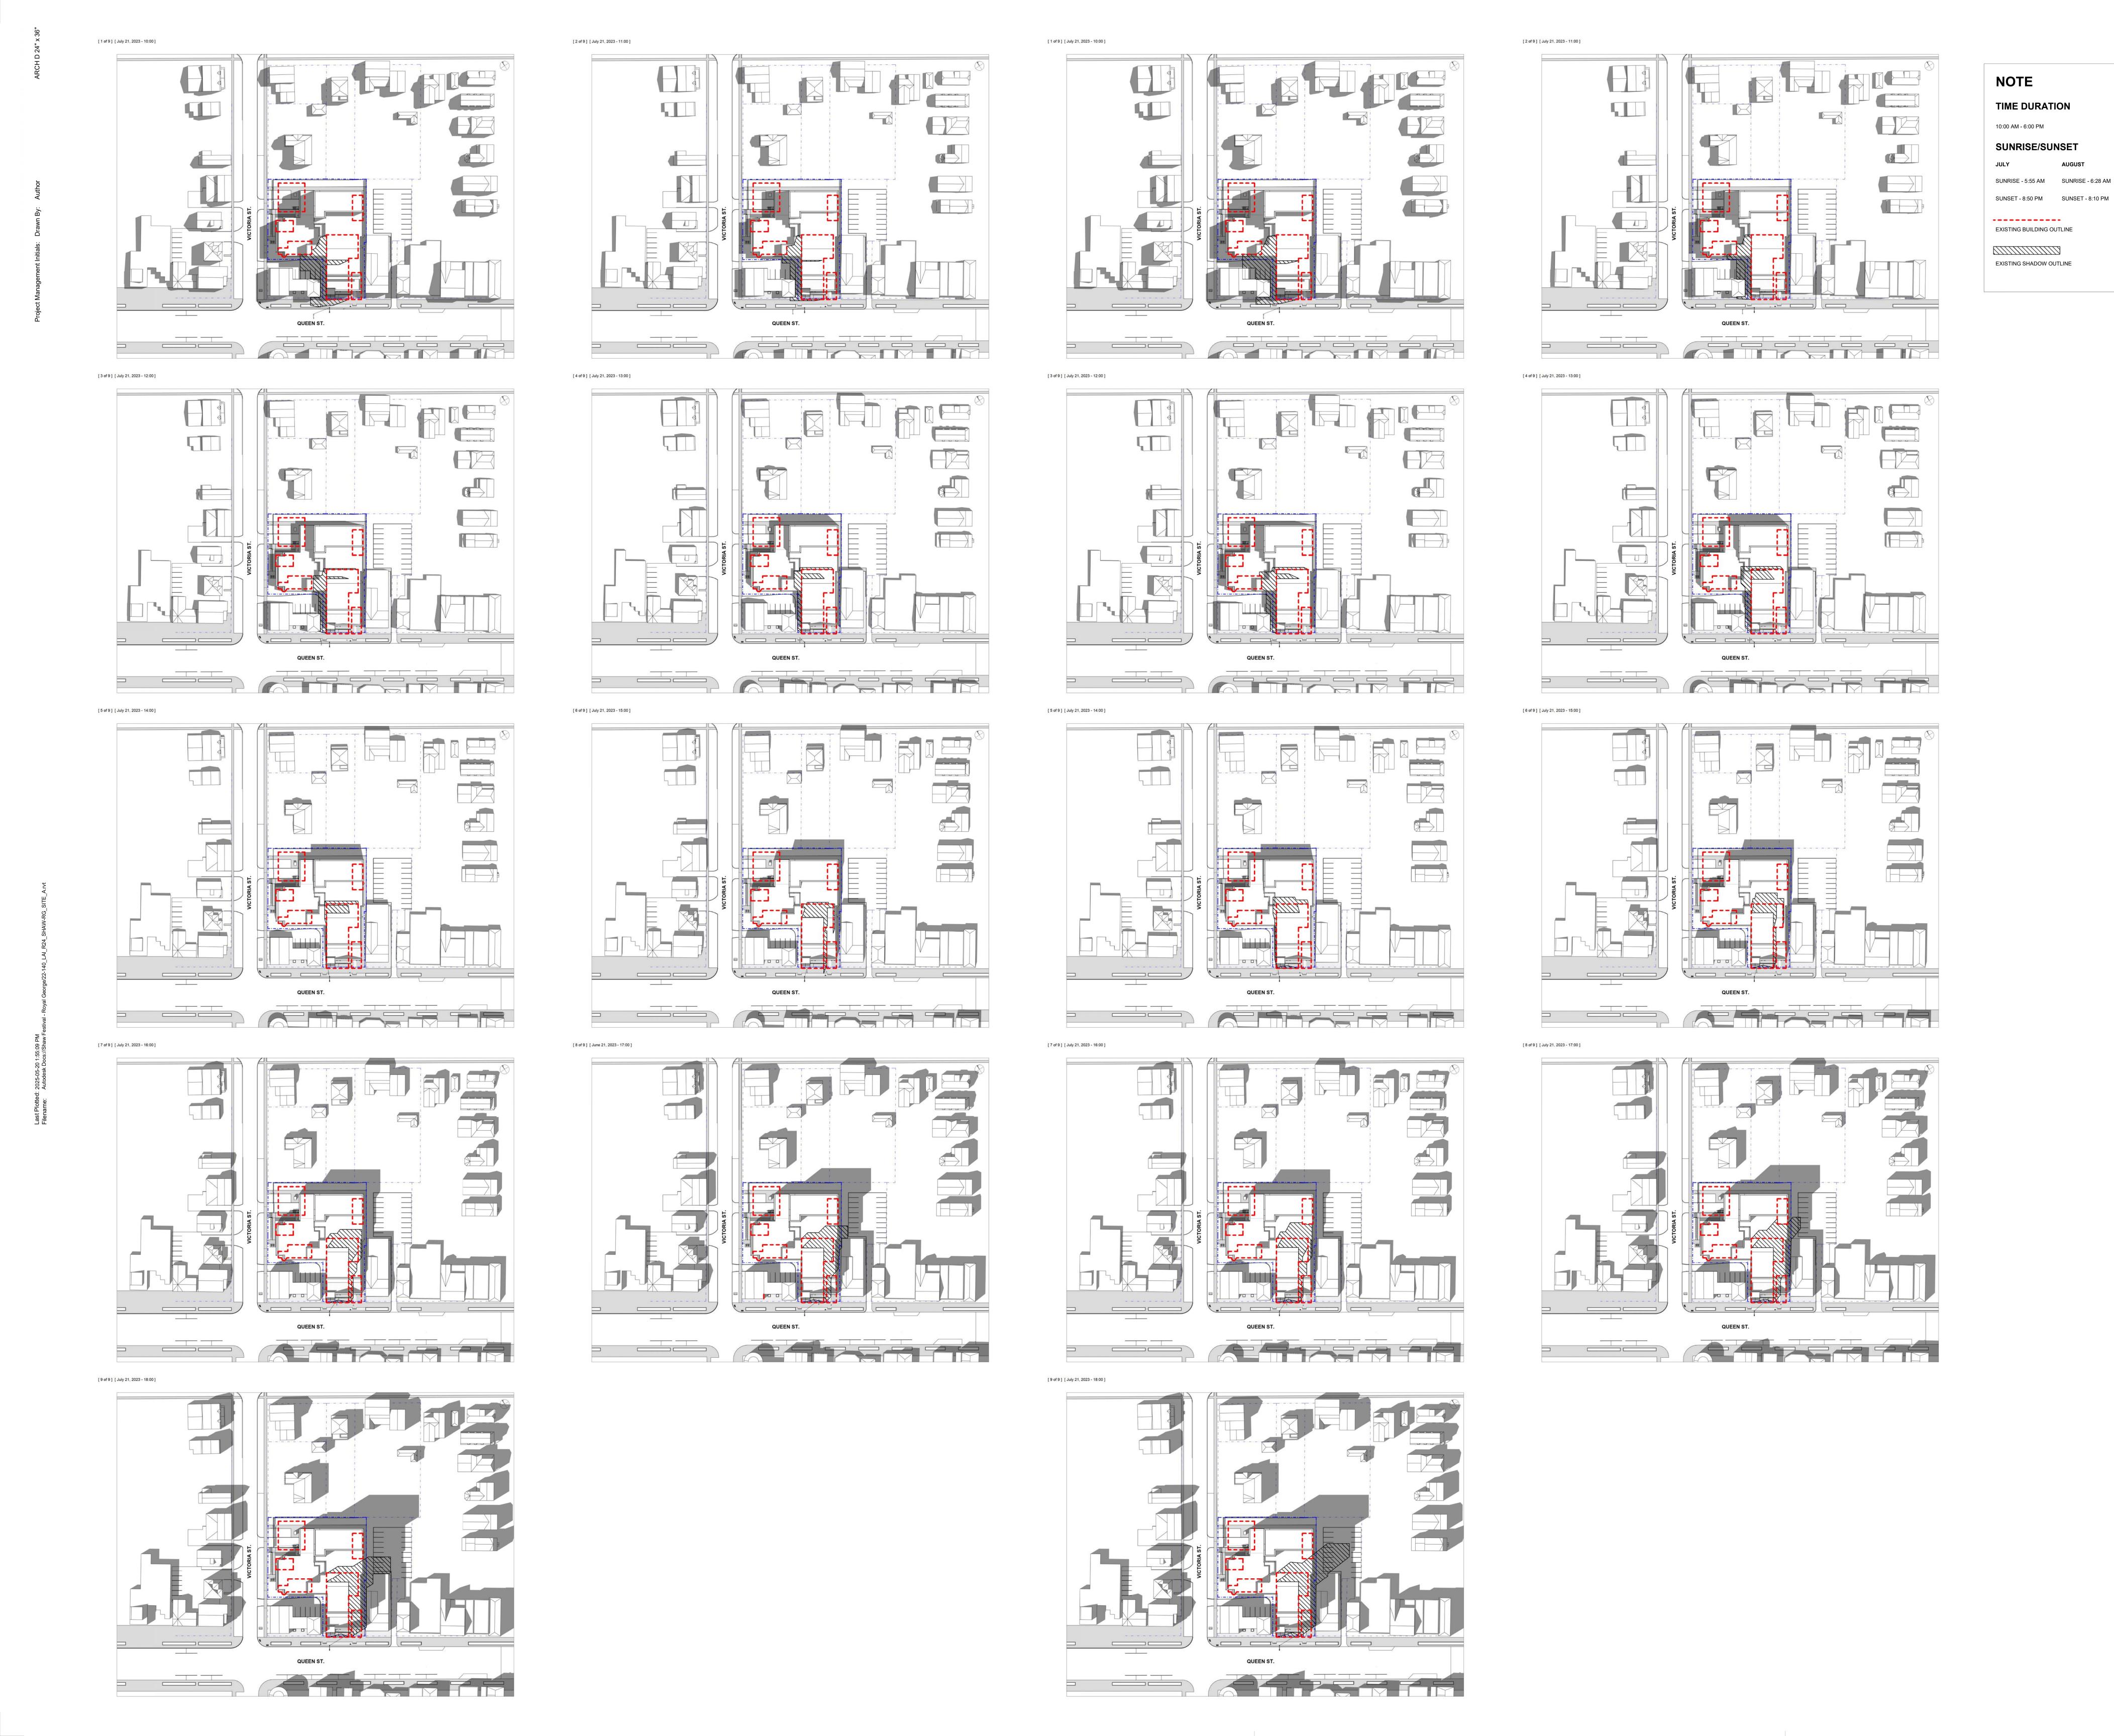

O Unity Design Studio Inc.

Unity Design Stud 72 Victoria Street S, Si Kitchener, ON N2 705 74 info@unitydesignstu

ISSUE / REVISIONS

1 ISSUED FOR RE-ZONING MAY.20.25

The issuance of this record drawing is a representation by the architect that the construction, enlargement or alteration of the building is in general, as opposed to precise, conformity with the design prepared and provided by the architect, but is not a representation that the construction, enlargement or alteration of the building is in conformity with a design that has been prepared or provided by others.

The revisions to these contract documents, reflecting the significant changes in the Work made during construction, are based on data furnished by the contractor to the architect. The architect shall not be held responsible for the accuracy or completeness of the information provided by the contractor.

PRELIMINARY

PRELIMINARY
REVIEW NOT FOR
DISTRIBUTION

All dimensions to be checked and verified on site. Do not scale drawings. Any discrepancies are to be reported to the Consultant. All drawings remain the property of the Consultant. Only latest approved drawings to be used for construction.

CONSTRUCTION DOCUMENTATION

PROJECT No. 22-140
START DATE JAN. 2023


SHAW FESTIVAL

NEW ROYAL GEORGE
THEATRE


Address, Niagara on the Lake ON.


SHADOW STUDY -JULY 21 & AUGUST 21



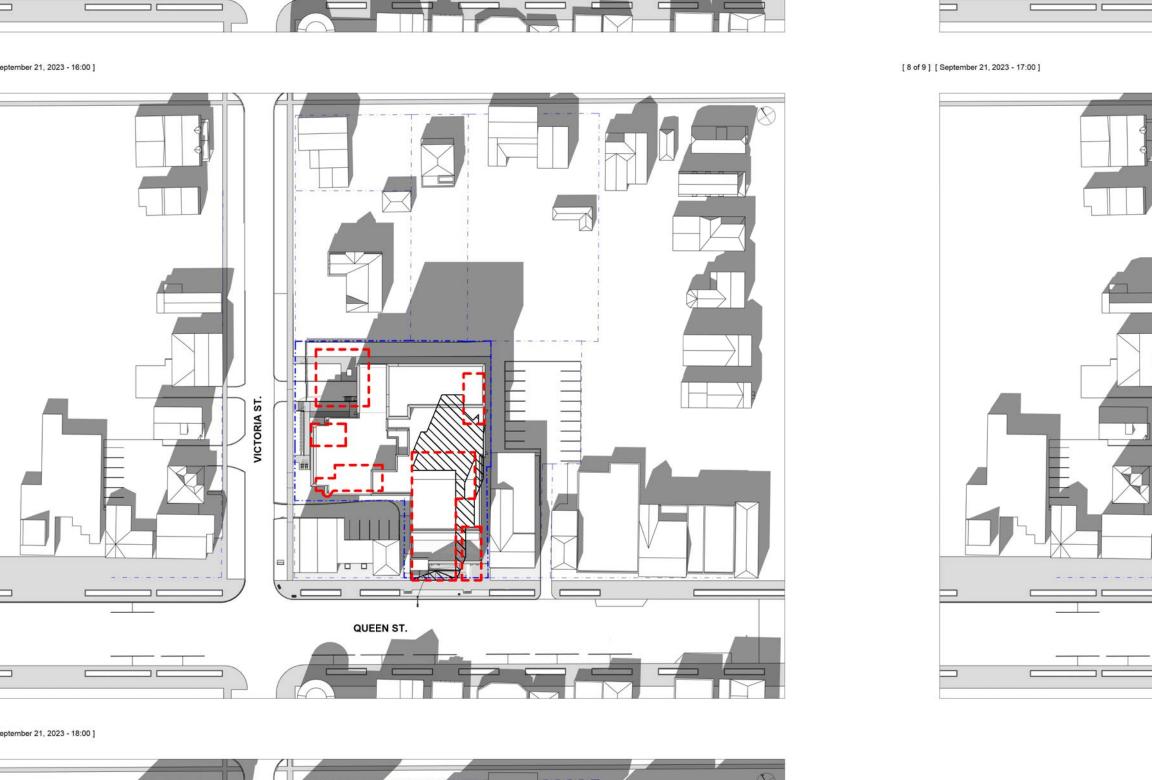



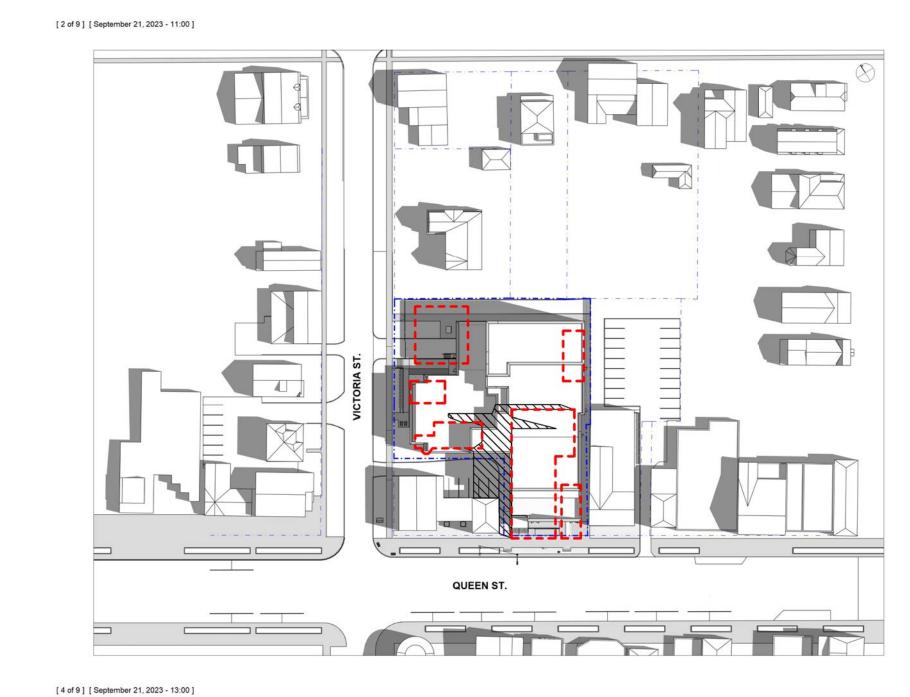

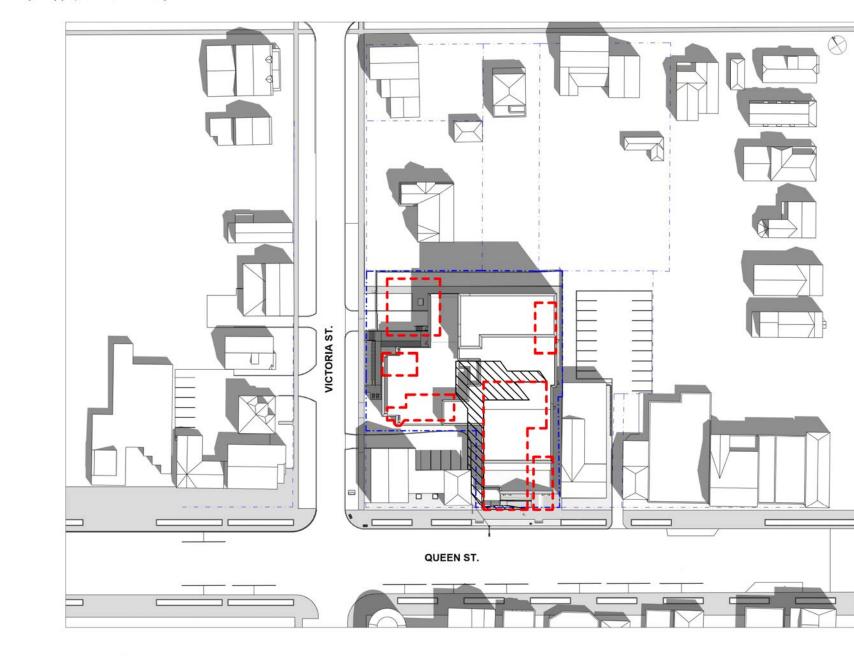










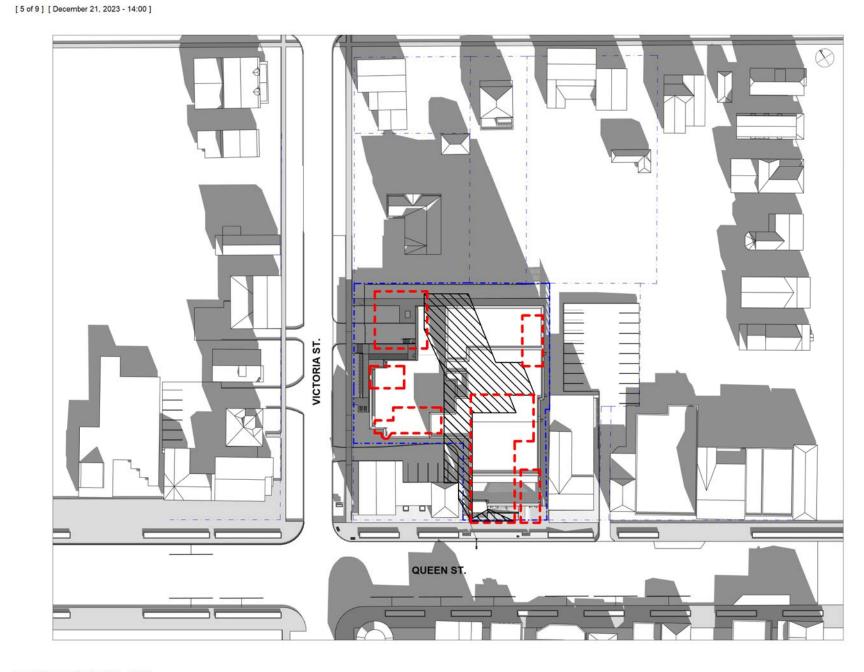















TIME DURATION

SUNRISE/SUNSET

EXISTING BUILDING OUTLINE

EXISTING SHADOW OUTLINE

SUNSET - 7:16 PM SUNSET - 4:44 PM

10:00 AM - 6:00 PM

Unity Design Studio Inc.

72 Victoria Street S, Suite B1
Kitchener, ON N2G 4Y9

705 743 3311
info@unitydesignstudio.ca

ISSUE / REVISIONS

1 ISSUED FOR RE-ZONING MAY.20.25

The issuance of this record drawing is a representation by the architect that the construction, enlargement or alteration of the building is in general, as opposed to precise, conformity with the design prepared and provided by the architect, but is not a representation that the construction, enlargement or alteration of the building is in conformity with a design that has been prepared or provided by others.

The revisions to these contract documents, reflecting the significant changes in the Work made during construction, are based on data furnished by the contractor to the architect. The architect shall not be held responsible for the accuracy or completeness of the information provided by the contractor.

PRELIMINARY
REVIEW NOT FOR
DISTRIBUTION

All dimensions to be checked and verified on site. Do not scale drawings. Any discrepancies are to be reported to the Consultant. All drawings remain the property of the Consultant. Only latest approved drawings to be used for construction.


CONSTRUCTION DOCUMENTATION PROJECT No. 22-140 START DATE JAN. 2023

SHAW FESTIVAL

NEW ROYAL GEORGE
THEATRE

Address, Niagara on the Lake ON.

SHADOW STUDY -SEPTEMBER 21 & DECEMBER

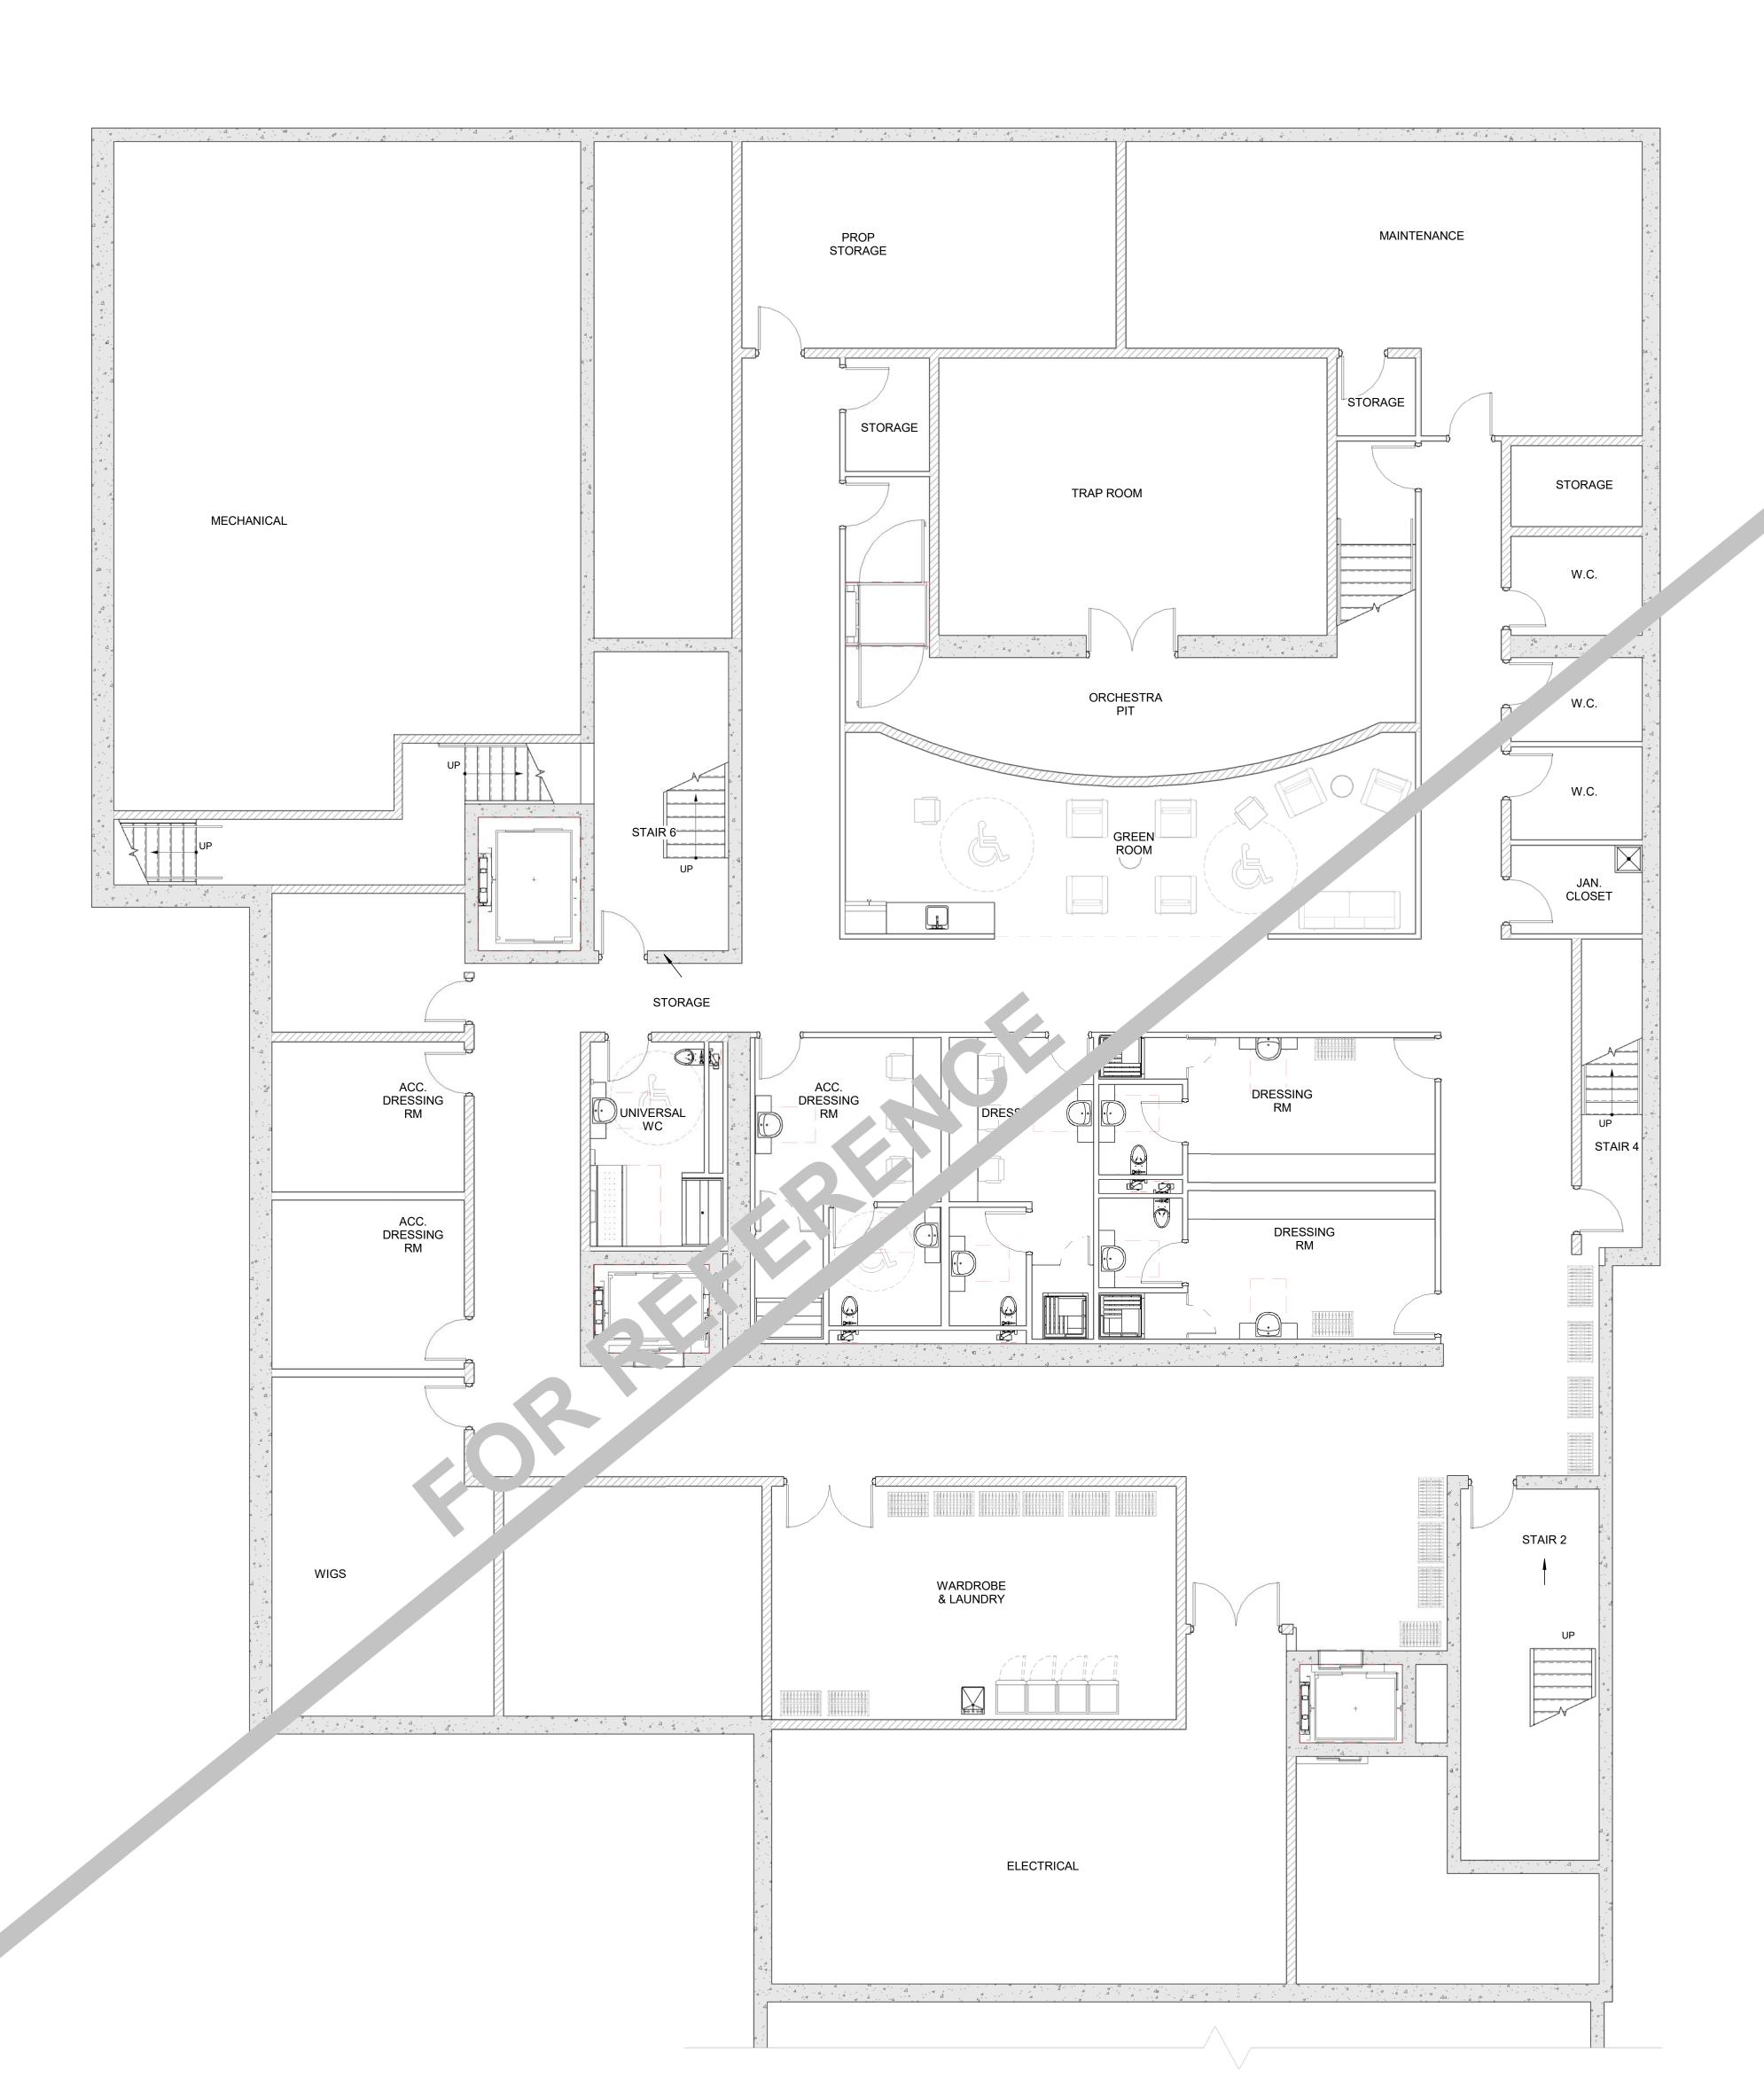

 1
 BASEMENT FLOOR PLAN

 A-100
 REF: A-301
 Scale: 1:75

O Unity

Unity Design Studio Inc.

138 Simcoe Street
Peterborough, ON K9H 2H5

705 743 3311
info@unitydesignstudio.ca

1 HERITAGE PRECONSULT APR.10.23
2 ISSUED FOR CM RFP APR.24.25
3 ISSUED FOR RE-ZONING MAY.20.25

The issuance of this record drawing is a representation by the architect that the construction, enlargement or alteration of the building is in general, as opposed to precise, conformity with the design prepared and provided by the architect, but is not a representation that the construction, enlargement or alteration of the building is in conformity with a design that has been prepared or provided by others.

The revisions to these contract documents, reflecting the significant changes in the Work made during construction, are based on data furnished by the contractor to the architect. The architect shall not be held responsible for the accuracy or completeness of the information provided by the contractor.

All dimensions to be checked and verified on site. Do not scale drawings. Any discrepancies are to be reported to the Consultant. All drawings remain the property of the Consultant. Only latest approved drawings to be used for construction.


DESIGN DEVELOPMENT

PROJECT No. 25-105 START DATE APR.23

Shaw Festival
NEW ROYAL GEORGE
THEATRE

83 Queen Street, Niagra-on-the-Lake, ON

BASEMENT FLOOR PLAN

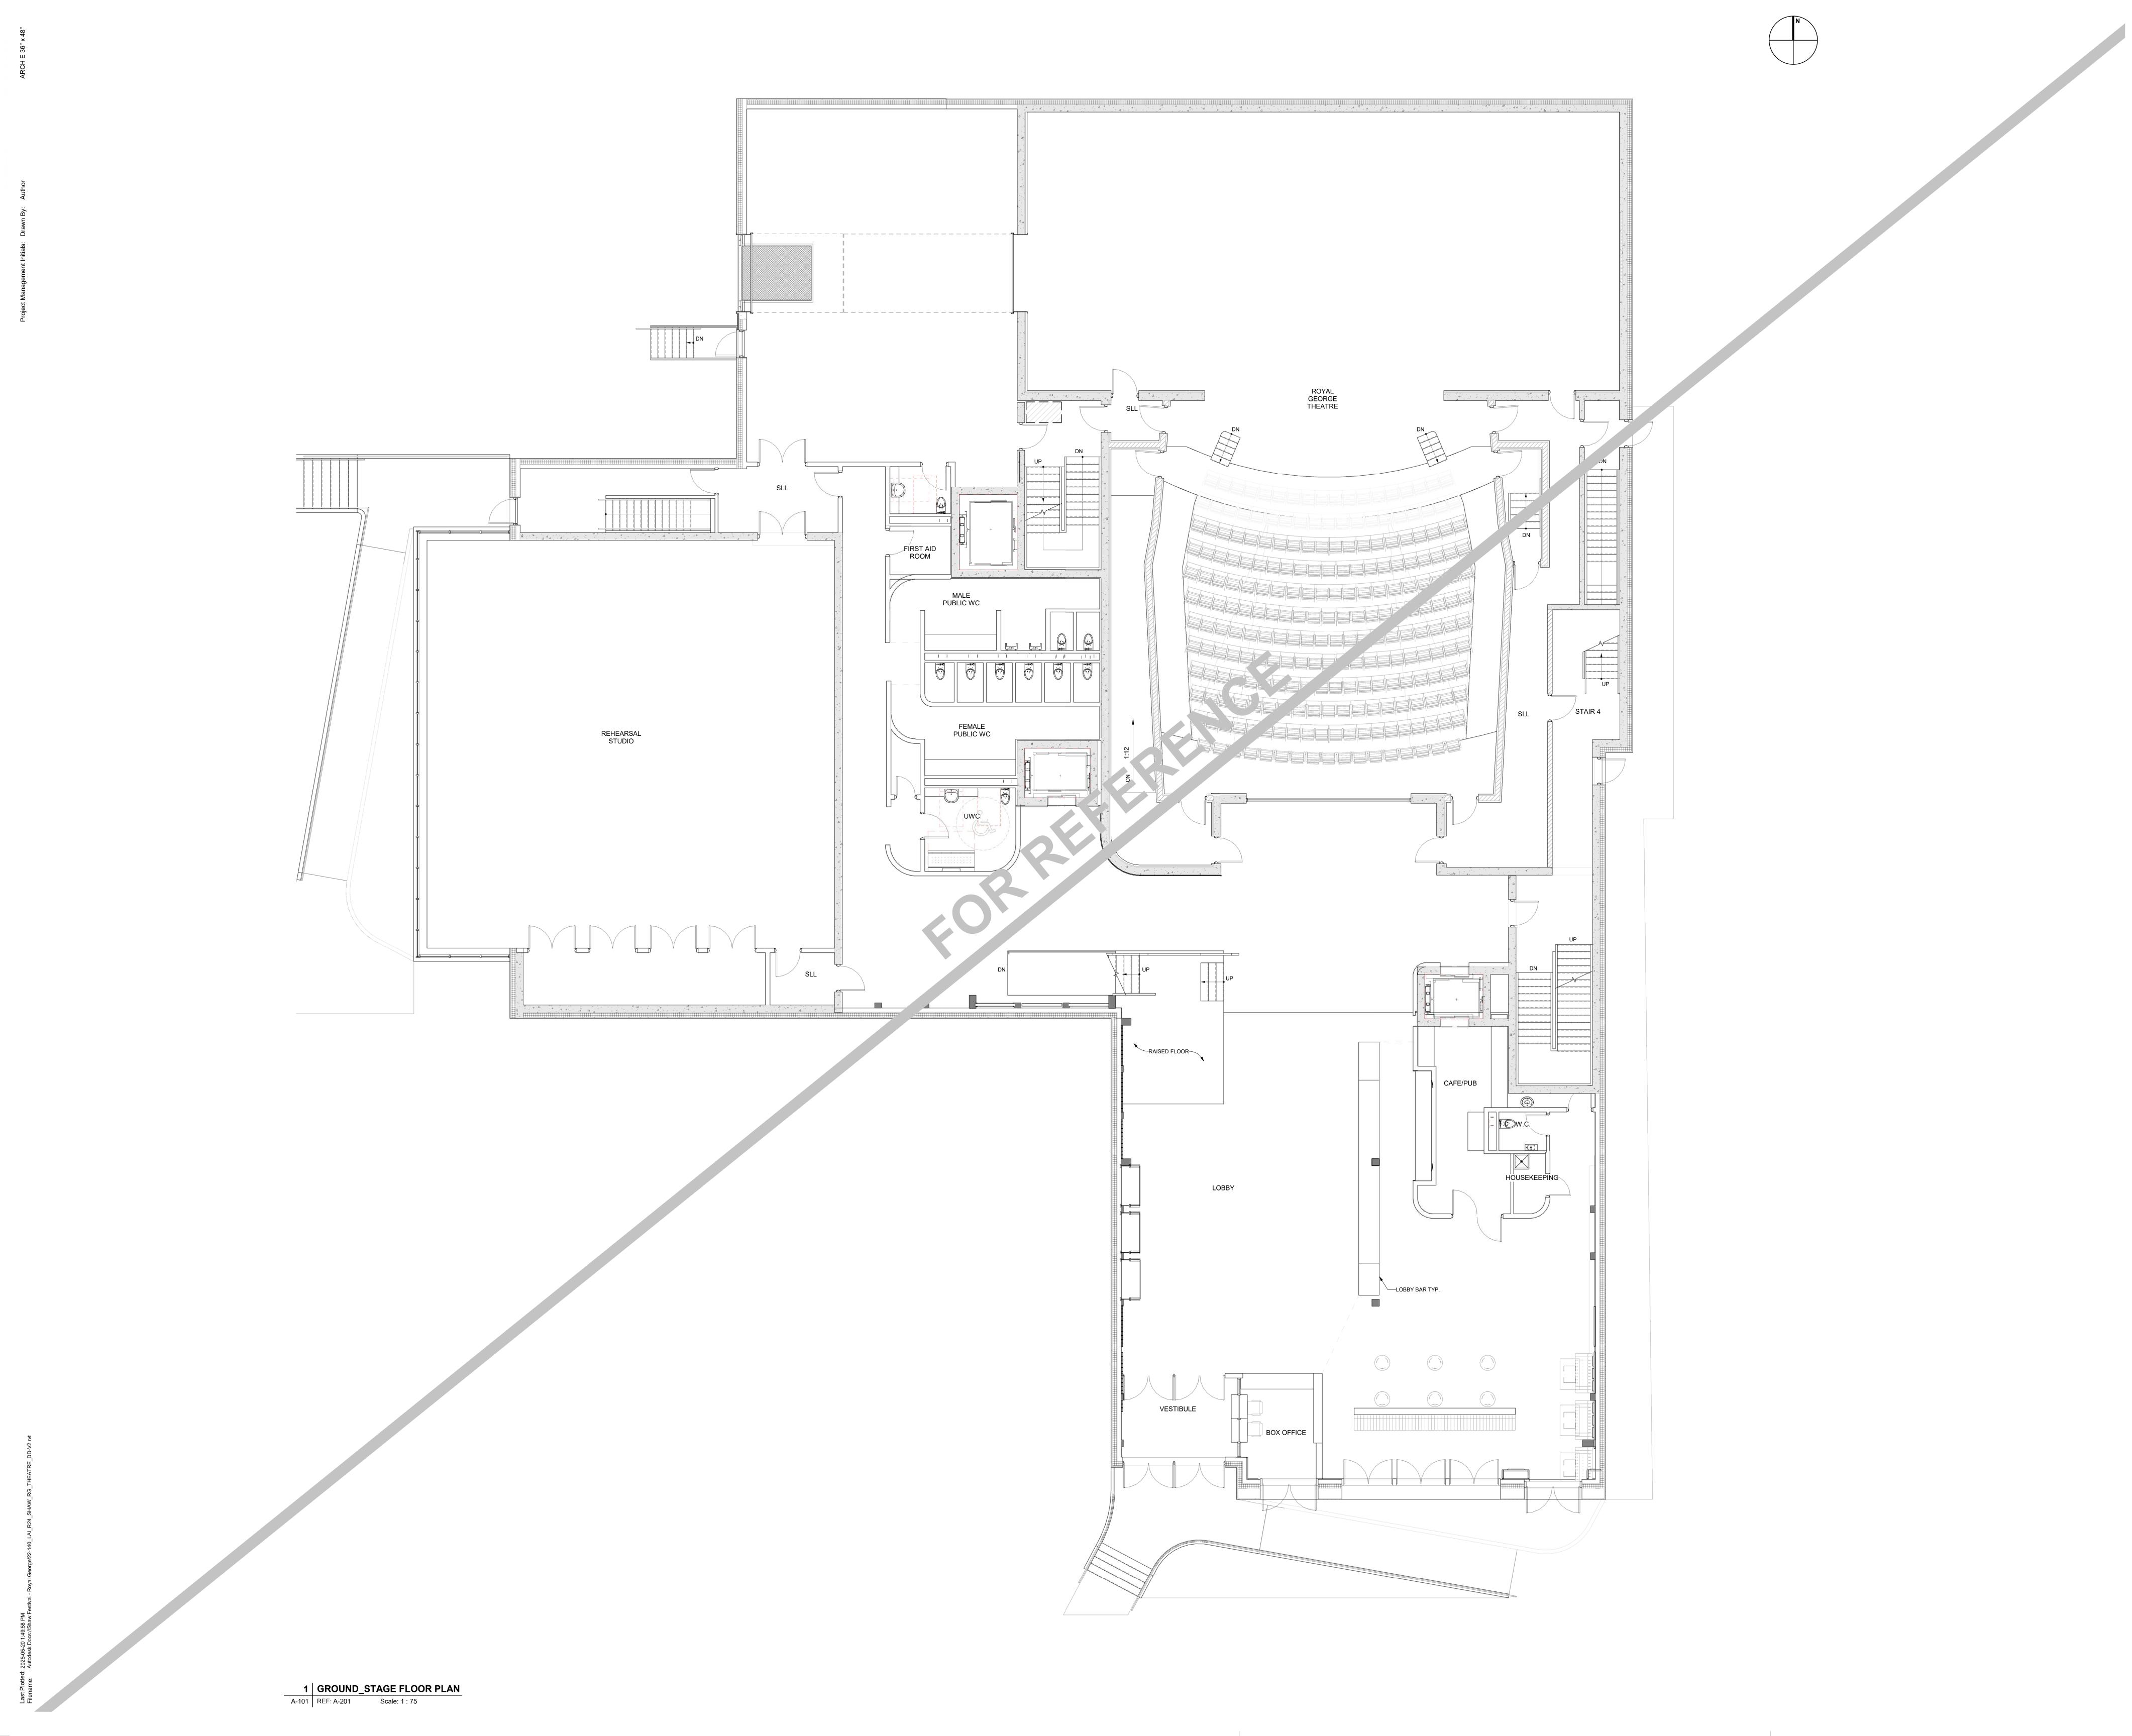

Unity Design Studio Inc.

138 Simcoe Street
Peterborough, ON K9H 2H5

705 743 3311
info@unitydesignstudio.ca

1 HERITAGE PRECONSULT APR.10.23
2 ISSUED FOR CM RFP APR.24.25
3 ISSUED FOR RE-ZONING MAY.20.25

The issuance of this record drawing is a representation by the architect that the construction, enlargement or alteration of the building is in general, as opposed to precise, conformity with the design prepared and provided by the architect, but is not a representation that the construction, enlargement or alteration of the building is in conformity with a design that has been prepared or provided by others.

The revisions to these contract documents, reflecting the significant changes in the Work made during construction, are based on data furnished by the contractor to the architect. The architect shall not be held responsible for the accuracy or completeness of the information provided by the contractor.


All dimensions to be checked and verified on site. Do not scale drawings. Any discrepancies are to be reported to the Consultant. All drawings remain the property of the Consultant. Only latest approved drawings to be used for construction.

PROJECT No. 25-105 START DATE APR.23

Shaw Festival
NEW ROYAL GEORGE
THEATRE

83 Queen Street, Niagra-on-the-Lake, ON

GROUND FLOOR PLAN

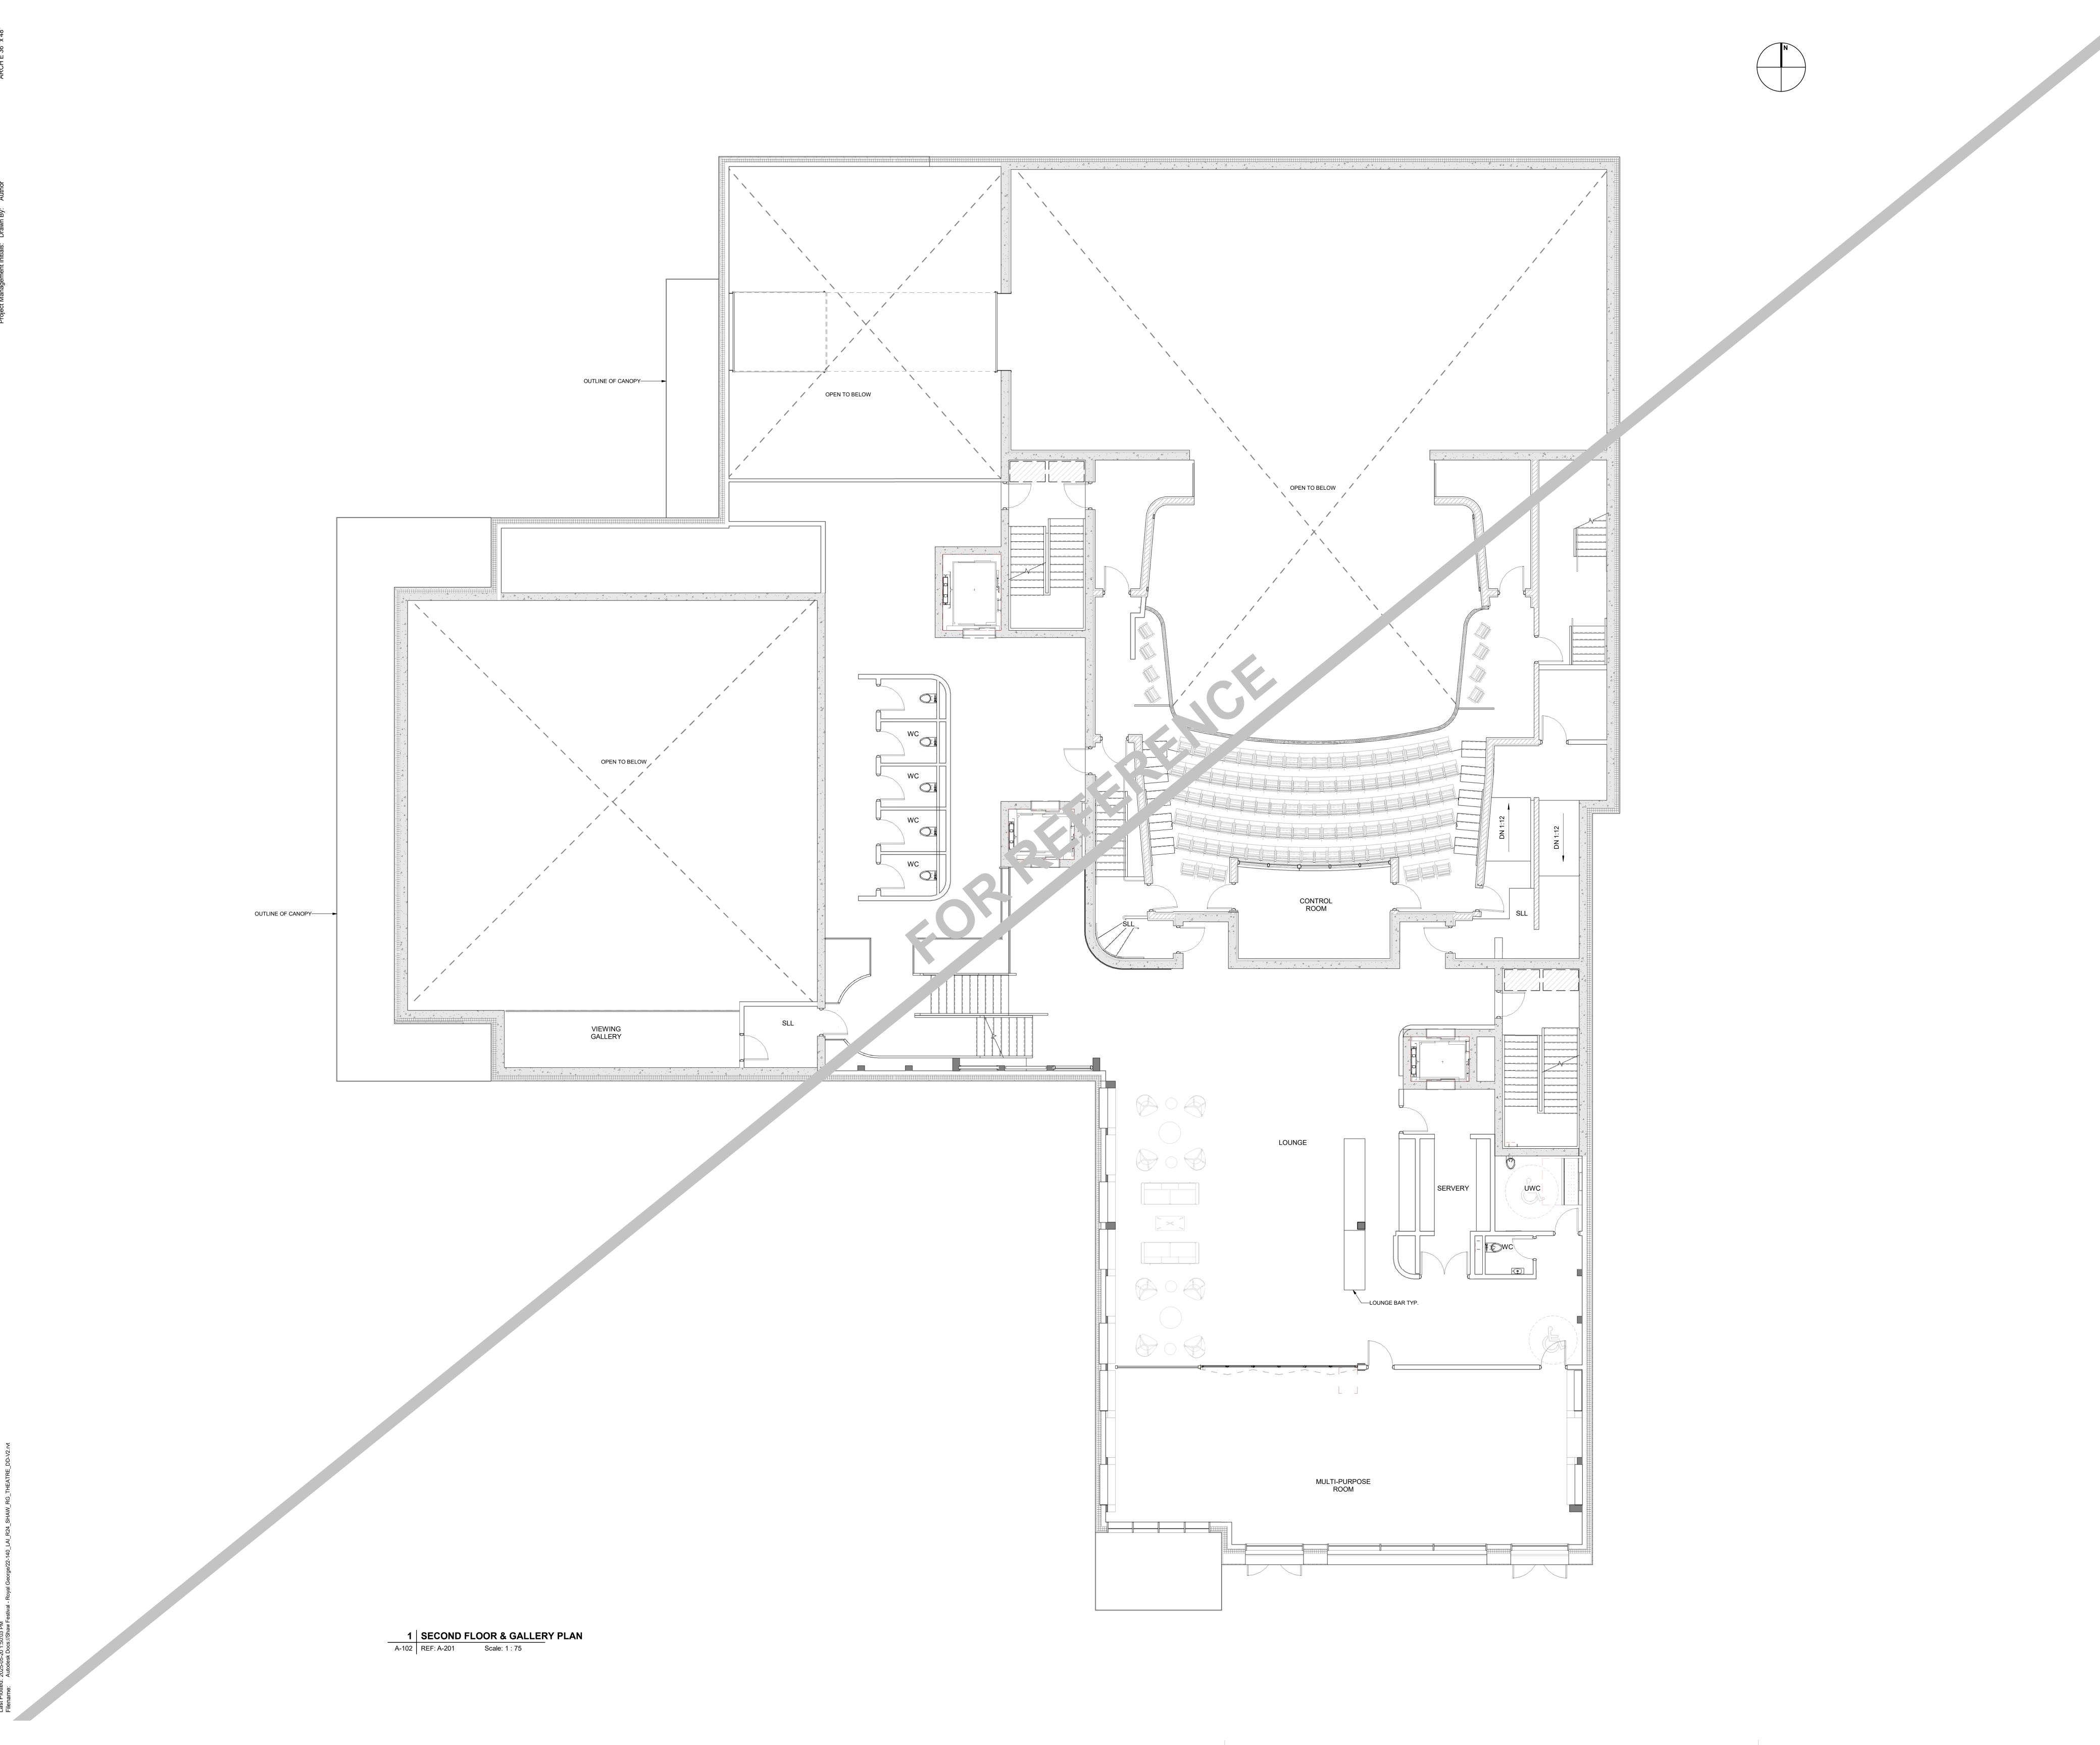

Unity Design Studio Inc.

138 Simcoe Street
Peterborough, ON K9H 2H5

705 743 3311
info@unitydesignstudio.ca

ISSUE / REVISIONS

1 HERITAGE PRECONSULT APR.10.23
2 ISSUED FOR CM RFP APR.24.25
3 ISSUED FOR RE-ZONING MAY.20.25

The issuance of this record drawing is a representation by the architect that the construction, enlargement or alteration of the building is in general, as opposed to precise, conformity with the design prepared and provided by the architect, but is not a representation that the construction, enlargement or alteration of the building is in conformity with a design that has been prepared or provided by others.

The revisions to these contract documents, reflecting the significant changes in the Work made during construction, are based on data furnished by the contractor to the architect. The architect shall not be held responsible for the accuracy or completeness of the information provided by the contractor.


All dimensions to be checked and verified on site. Do not scale drawings. Any discrepancies are to be reported to the Consultant. All drawings remain the property of the Consultant. Only latest approved drawings to be used for construction.

PROJECT No. 25-105 START DATE APR.23

Shaw Festival
NEW ROYAL GEORGE
THEATRE

83 Queen Street, Niagra-on-the-Lake, ON

SECOND FLOOR PLAN

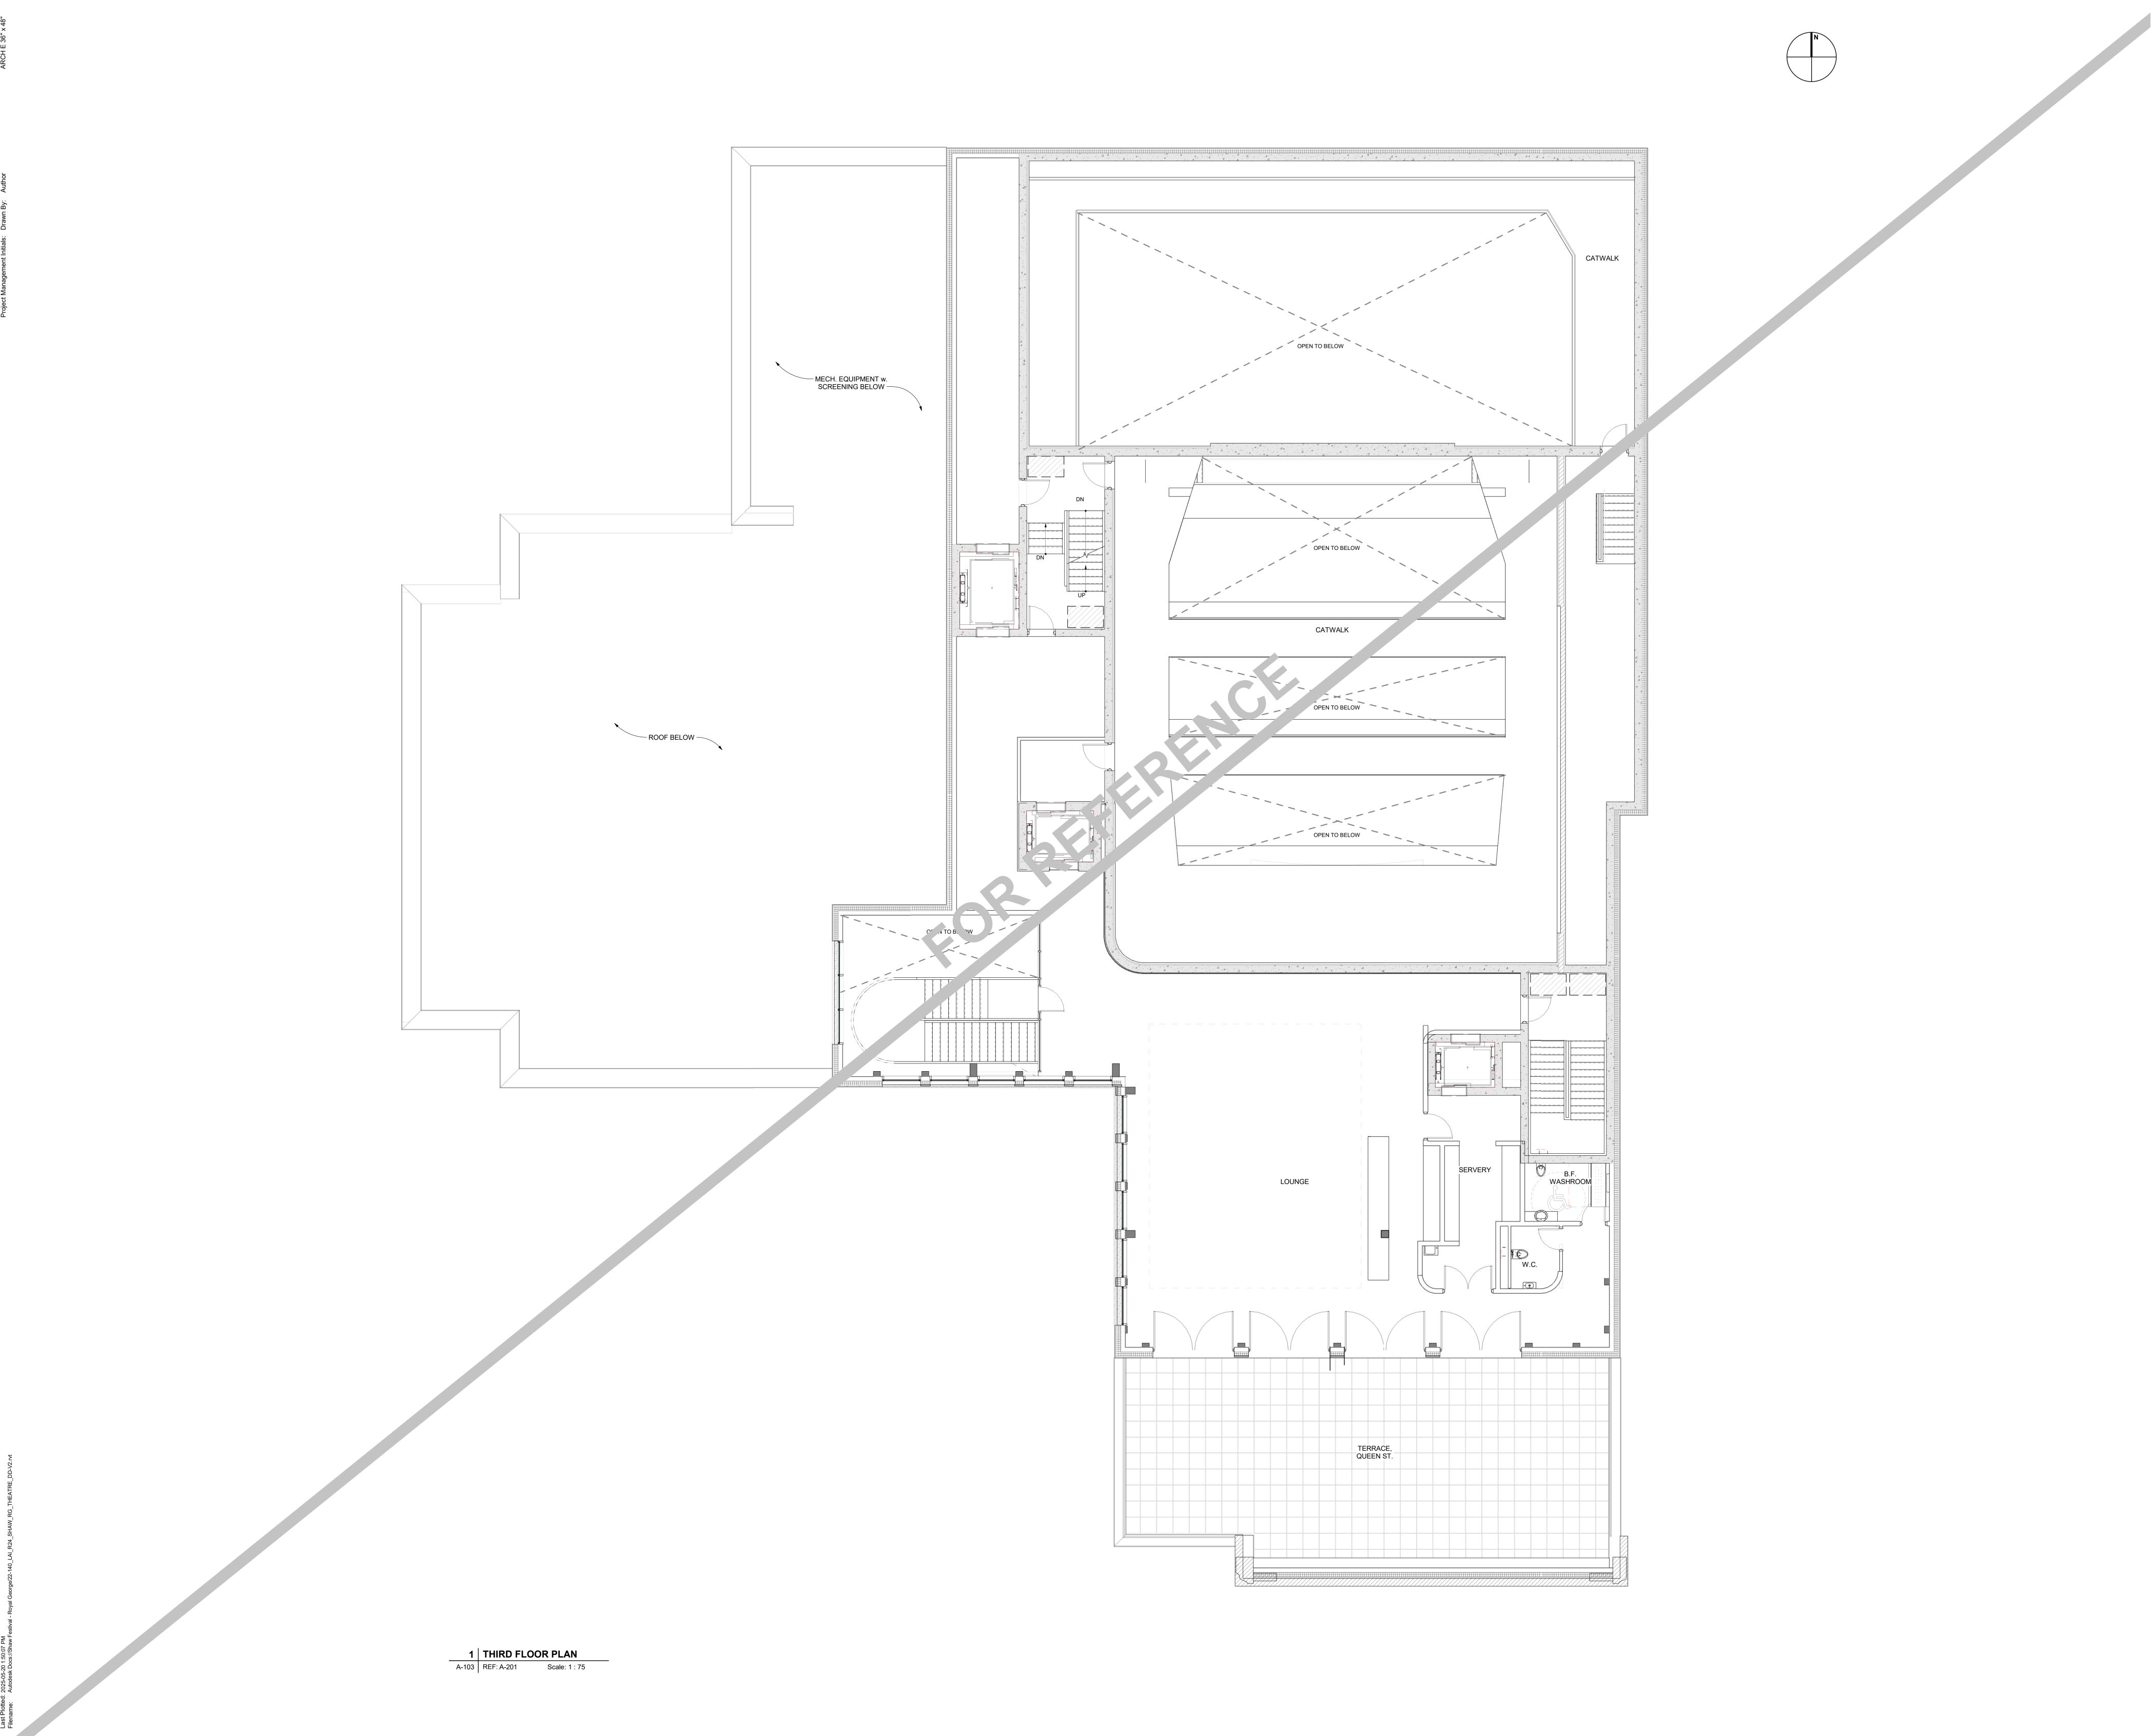

Unity Design Studio Inc.

138 Simcoe Street
Peterborough, ON K9H 2H5

705 743 3311
info@unitydesignstudio.ca

1 HERITAGE PRECONSULT APR.10.23
2 ISSUED FOR CM RFP APR.24.25
3 ISSUED FOR RE-ZONING MAY.20.25

The issuance of this record drawing is a representation by the architect that the construction, enlargement or alteration of the building is in general, as opposed to precise, conformity with the design prepared and provided by the architect, but is not a representation that the construction, enlargement or alteration of the building is in conformity with a design that has been prepared or provided by others.

The revisions to these contract documents, reflecting the significant changes in the Work made during construction, are based on data furnished by the contractor to the architect. The architect shall not be held responsible for the accuracy or completeness of the information provided by the contractor.

All dimensions to be checked and verified on site. Do not scale drawings. Any discrepancies are to be reported to the Consultant. All drawings remain the property of the Consultant. Only latest approved drawings to be used for construction.

PROJECT No. 25-105 START DATE APR.23

Shaw Festival
NEW ROYAL GEORGE
THEATRE

83 Queen Street, Niagra-on-the-Lake, ON

THIRD FLOOR PLAN

138 Simcoe Street Peterborough, ON K9H 2H5 705 743 3311 info@unitydesignstudio.ca

ISSUE / REVISIONS 1 HERITAGE PRECONSULT APR.10.23
2 ISSUED FOR CM RFP APR.24.25
3 ISSUED FOR RE-ZONING MAY.20.25

The issuance of this record drawing is a representation by the architect that the construction, enlargement or alteration of the building is in general, as opposed to precise, conformity with the design prepared and provided by the architect, but is not a representation that the construction, enlargement or alteration of the building is in conformity with a design that has been prepared or provided by others. The revisions to these contract documents, reflecting the significant changes in the Work made during construction, are based on data furnished by the contractor to the architect. The architect shall not be held responsible for the accuracy or completeness of the information provided by the All dimensions to be checked and verified on site. Do not scale drawings. Any discrepancies are to be reported to the Consultant. All drawings remain the property of the Consultant. Only latest approved drawings to be used for construction. **DESIGN DEVELOPMENT** PROJECT No. 25-105 START DATE APR.23 **Shaw Festival** NEW ROYAL GEORGE THEATRE

provided by others.

FLY TOWER ROOF 18.88 m REAR ENTRANCE CANOPY 4.20 m L______ _______ LOW ROOF 7.70 m REHERSAL HALL CANOPY 4.20 m HIGH ROOF 13.71 m PV AREA — THIRD FLOOR ROOF DECK 9.12 m TENSILE CANOPY
STRUCTURE ENTRANCE CANOPY 4.20 m

- MECHANICAL EQUIPMENT

PLANTERS FOR VINES CASCADING OVER FLY TOWER

83 Queen Street, Niagra-on-the-Lake, ON

ROOF PLAN OVERALL

EL 19156 T/O PARAPET ROOF - FLY TOWER EL 18600 EL 14163 T/O PEDIMENT EL 14298 ROOF MAIN
EL 13430 3rd FLOOR EL 9135 OUTLINE OF 89 QUEEN ST —— — OUTLINE OF EXISTING BUILDINGS CANOPY MAIN 5 SOUTH ELEVATION - QUEEN ST.

A-201 REF: SK-01 Scale: 1:100 FFE 86.10 GRD/STAGE FLR. EL 19151 T/O PARAPET AVERAGE GRADE. 400mm BELOW FFE → ACCESS LADDER ROOF - FLY TOWER EL 18600 TENSILE CANOPY STRUCTURE — EL 14163 T/O PEDIMENT ROOF MAIN EL 13430 3rd FLOOR EL 9135 ROOF RH EL 7703 EL 4199 T/O ENTRANCE CANOPY __EXTERIOR LIGHTING, SEE ELEC. 3 EAST ELEVATION

A-201 REF: SK-01 Scale: 1:100 QUEEN AVERAGE GRADE. 400mm BELOW FFE PLANTERS FOR PLANTING/ DECROTIVE FEATURE TO CASCADE OFF FLY TOWER— ROOF - FLY TOWER EL 18600 EL 14298 - ZONE OF PLANTING/DECORATIVE FEATURE -EL 9151 3rd FLOOR EL 9135 ROOF RH EL 7703 EXTERIOR LIGHTING, SEE ELEC. 2 | NORTH ELEVATION A-201 REF: A-464 Scale: 1 : 100 AVERAGE GRADE. 400mm BELOW FFE EL 19156 T/O PARAPET PLANTERS FOR PLANTING/ DECROTIVE FEATURE TO CASCADE OFF FLY TOWER— EL 14298 T/O PARAPET EL 14163 T/O PEDIMENT ROOF MAIN EL 13430 EL 10261 T/O GUARD MT1 EL 9151 T/O PARAPET 3rd FLOOR EL 9135 89 QUEEN ST _____ BR1) OUTLINE OF EXISTING BUILDINGS — LEL 4199 T/O ENTRANCE CANOPY 17736 ------2nd FLR. MT2) BR1 QUEEN GRD/STAGE FLR. 1 | WEST ELEVATION - VICTORIA ST. STREET A-201 REF: SK-01 Scale: 1:100 MT3 AVERAGE GRADE. 400mm BELOW FFE TRANSFORMER

O Unity

Unity Design Studio Inc.

138 Simcoe Street
Peterborough, ON K9H 2H5

705 743 3311
info@unitydesignstudio.ca

LEGEND

TEXTURED BRICK
LIGHT CLAY BRICK

METAL FLASHING

CORTEN STEEL

FIXED WINDOW

STOREFRONT

OPERABLE WINDOW

GLAZED PATIO DOOR

GLAZED GUARD RAIL

CONCRETE

ISSUE / REVISIONS

1 HERITAGE PRECONSULT APR.10.23
2 ISSUED FOR CM RFP APR.24.25
3 ISSUED FOR RE-ZONING MAY.20.25

The issuance of this record drawing is a representation by the architect that the construction, enlargement or alteration of the building is in general, as opposed to precise, conformity with the design prepared and provided by the architect, but is not a representation that the construction, enlargement or alteration of the building is in conformity with a design that has been prepared or provided by others.

The revisions to these contract documents, reflecting the significant changes in the Work made during construction, are based on data furnished by the contractor to the architect. The architect shall not be held responsible for the accuracy or completeness of the information provided by the contractor.

All dimensions to be checked and verified on site. Do not scale drawings. Any discrepancies are to be reported to the Consultant. All drawings remain the property of the Consultant. Only latest approved drawings to be used for construction.

PROJECT No. 25-105 START DATE APR.23

Shaw Festival
NEW ROYAL GEORGE
THEATRE

83 Queen Street, Niagra-on-the-Lake, ON

BUILDING ELEVATIONS



2 SOUTH ELEVATION
0 2500 500



 WEST ELEVATION

 0
 2500
 5000

 mm

The issuance of this record drawing is a representation by the architect that the construction, enlargement or alteration of the building is in general, as opposed to precise, conformity with the design prepared and provided by the architect, but is not a representation that the construction, enlargement or alteration of the building is in conformity with a design that has been prepared or provided by others.

The revisions to these contract documents, reflecting the significant changes in the Work made during construction, are based on data furnished by the contractor to the architect. The architect shall not be held responsible for the accuracy or completeness of the information provided by the contractor.


All dimensions to be checked and verified on site. Do not scale drawings. Any discrepancies are to be reported to the Consultant. All drawings remain the property of the Consultant. Only latest approved drawings to be used for construction.

PROJECT No. 25-105 START DATE APR.23

Shaw Festival
NEW ROYAL GEORGE
THEATRE

83 Queen Street, Niagra-on-the-Lake, ON

BUILDING ELEVATIONS
- COLOURED

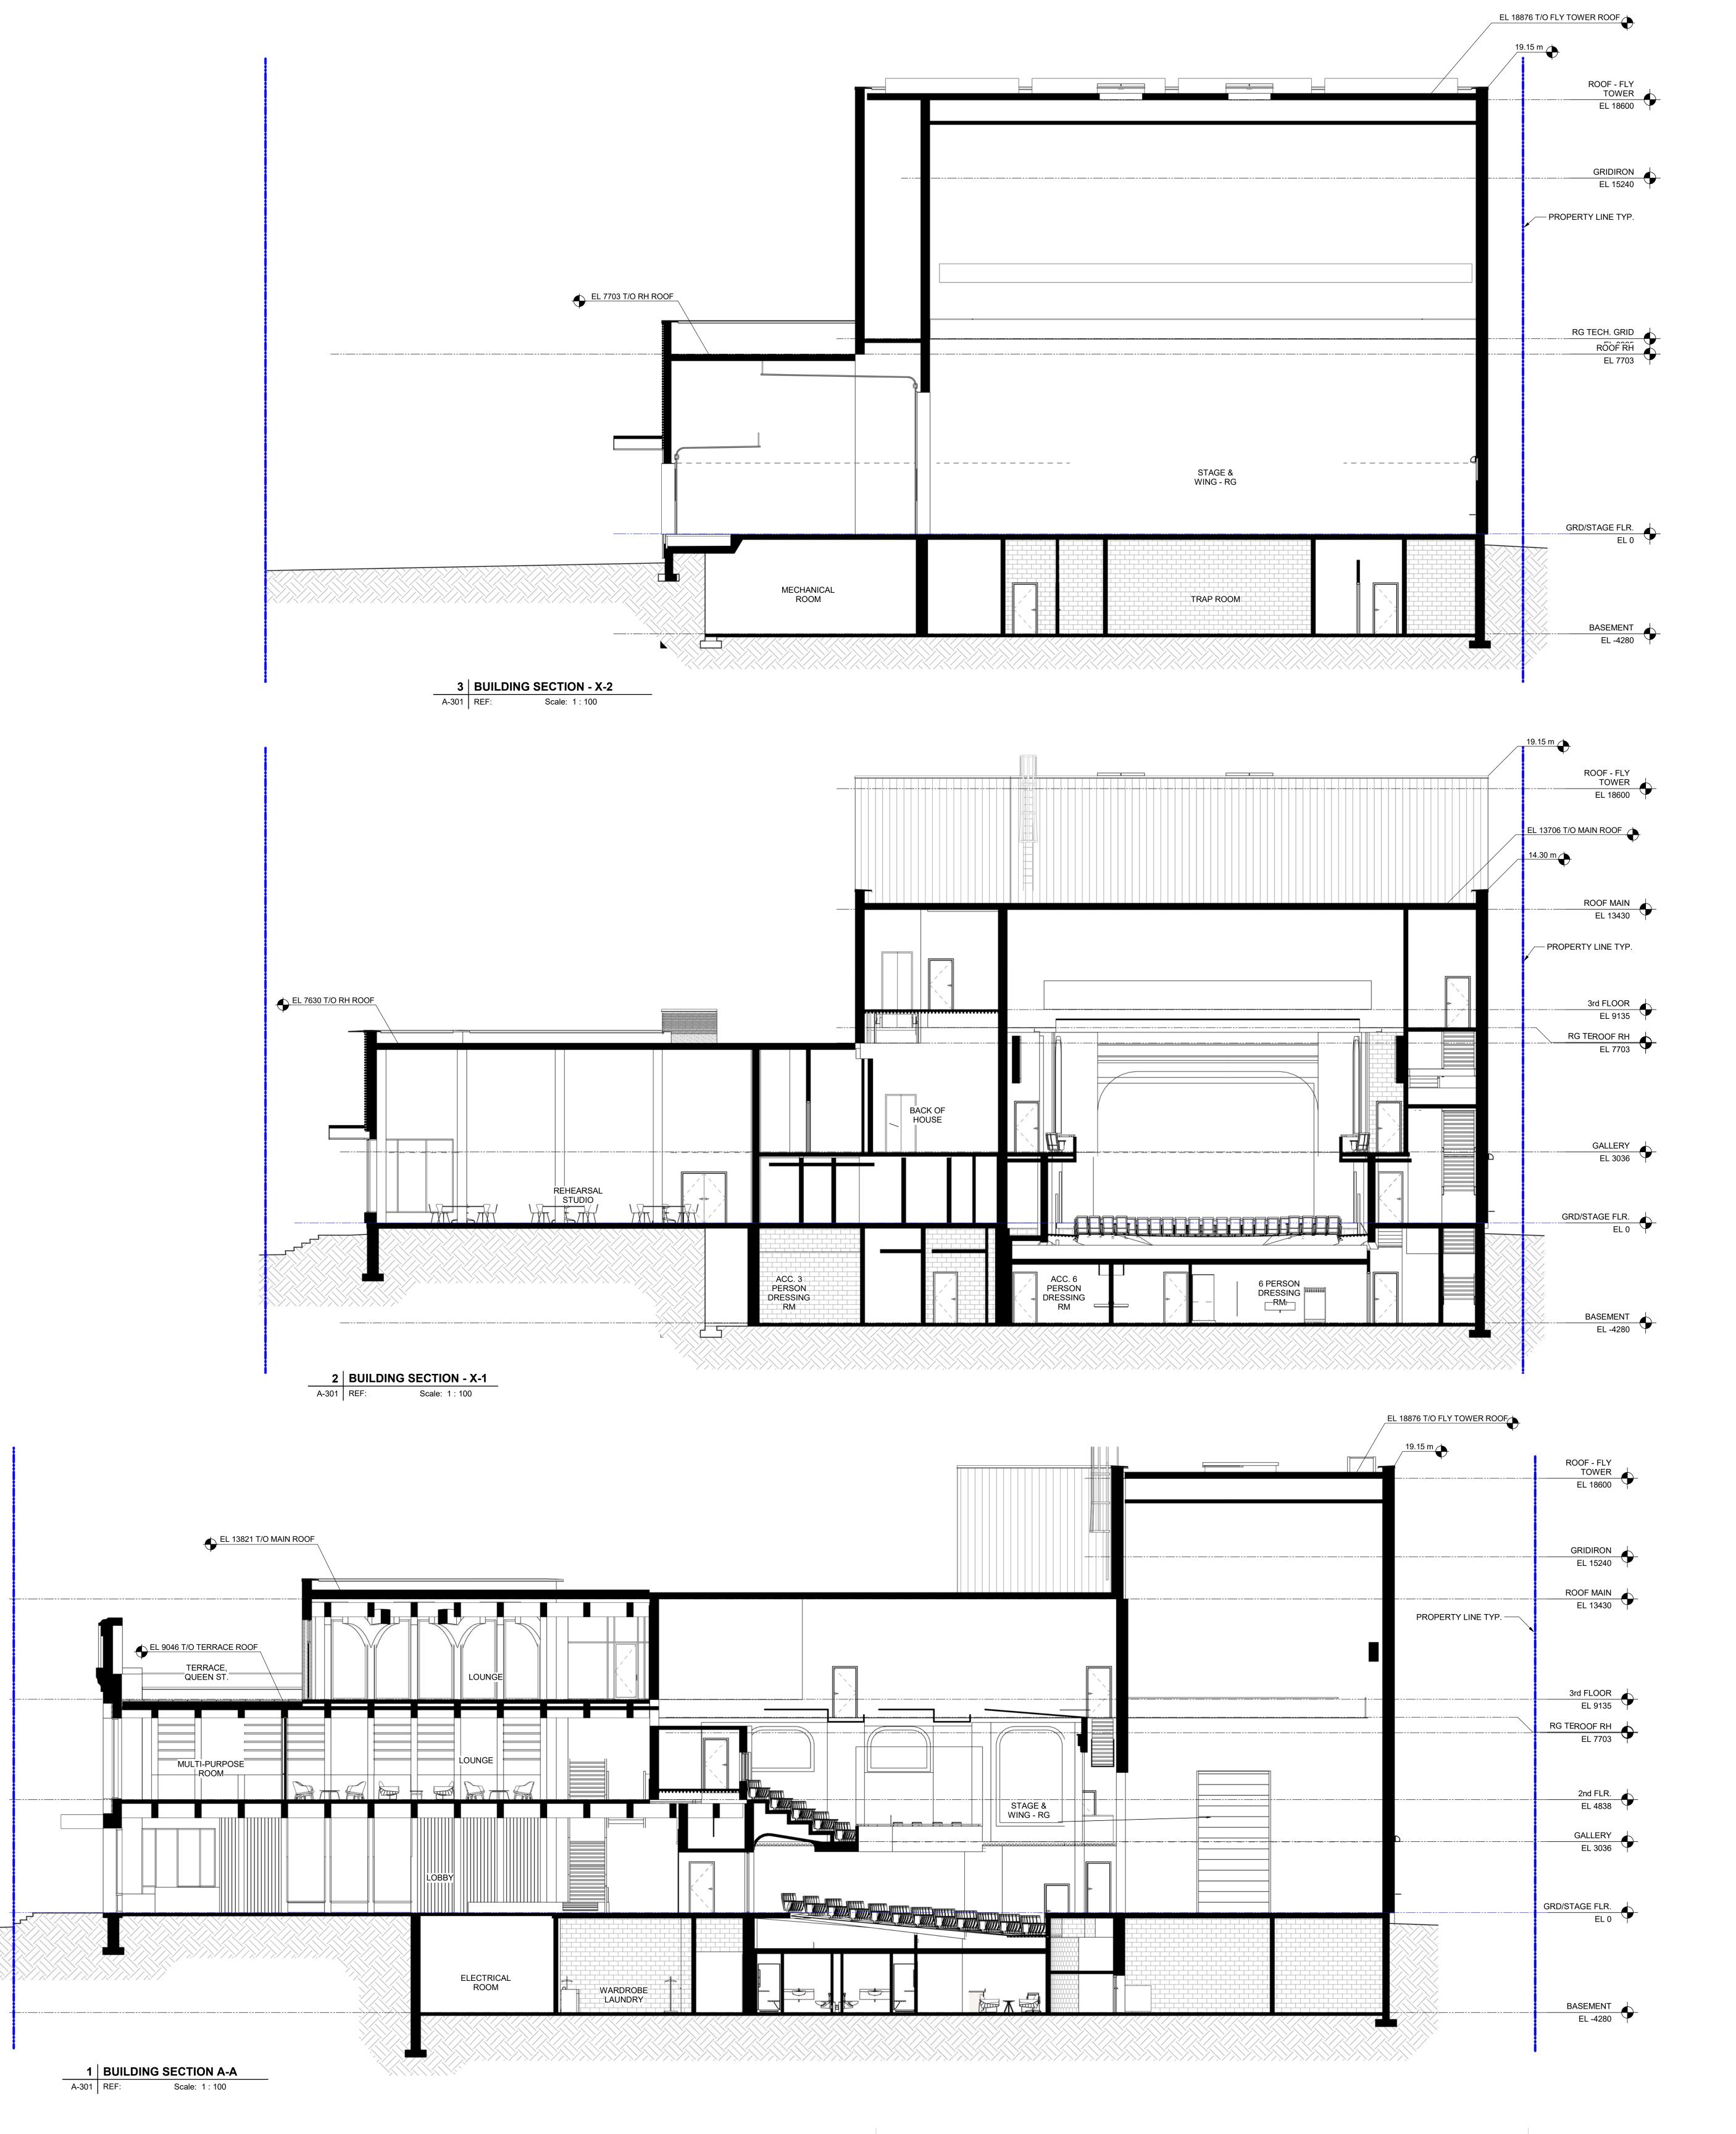

138 Simcoe Street Peterborough, ON K9H 2H5 705 743 3311 info@unitydesignstudio.ca

ISSUE / REVISIONS 1 HERITAGE PRECONSULT APR.10.23
2 ISSUED FOR CM RFP APR.24.25
3 ISSUED FOR RE-ZONING MAY.20.25

NOTICE:
The issuance of this record drawing is a representation by the architect that the construction, enlargement or alteration of the building is in general, as opposed to precise, conformity with the design prepared and provided by the architect, but is not a representation that the construction, enlargement or alteration of the building is in conformity with a design that has been prepared or provided by others. The revisions to these contract documents, reflecting the significant changes in the Work made during construction, are based on data furnished by the contractor to the architect. The architect shall not be held responsible for the accuracy or completeness of the information provided by the

completeness of the information provided by the

All dimensions to be checked and verified on site. Do not scale drawings. Any discrepancies are to be reported to the Consultant. All drawings remain the property of the Consultant. Only latest approved drawings to be used for construction.

> **DESIGN DEVELOPMENT** PROJECT No. 25-105 START DATE APR.23

Shaw Festival NEW ROYAL GEORGE THEATRE

83 Queen Street, Niagra-on-the-Lake, ON

BUILDING SECTIONS