

DO NOT SCALE DRAWINGS

NOTE:
1) CONTRACTOR TO CHECK ALL DIMENSIONS, SPECIFICATIONS, ETC ON SITE AND SHALL BE RESPONSIBLE FOR REPORTING ANY DISCREPANCY TO THE ENGINEER AND/OR DESIGNER.
2) THESE PLANS ARE TO REMAIN AND THE PROPERTY OF THE DESIGNER AND MUST BE RETURNED UPON REQUEST. THESE PLANS MUST NOT BE USED IN ANY OTHER LOCATION WITHOUT THE WRITTEN APPROVAL OF THE DESIGNER.
3) ALL WORKS TO BE IN ACCORDANCE WITH THE ONTARIO BUILDING CODE.

Drawing Submissions:
Date: 2024.11.30 Type: FOR REVIEW
2024.00.00 Type: XX

The undersigned has reviewed and takes responsibility for this design, and has the qualifications and meets the requirements set out in the Ontario Building Code to be a designer.

Qualification information
Required unless design is exempt under Div. C.3.2.5.1 of the Bldg code

John Cappone *[Signature]* 23522
Name: Signature: BCIN

Registration information
Required unless design is exempt under Div. C.3.2.5.1 of the Bldg code


Cappone Lacroix Design Group Ltd. 28804
Name: BCIN

units 20-23
units 36-39
BLOCK 5


MODERO
NOTL, ON

REVIEWED BY: JC
DRAWN BY: JC
PLOT DATE: 2025-2-6


ELEVATIONS

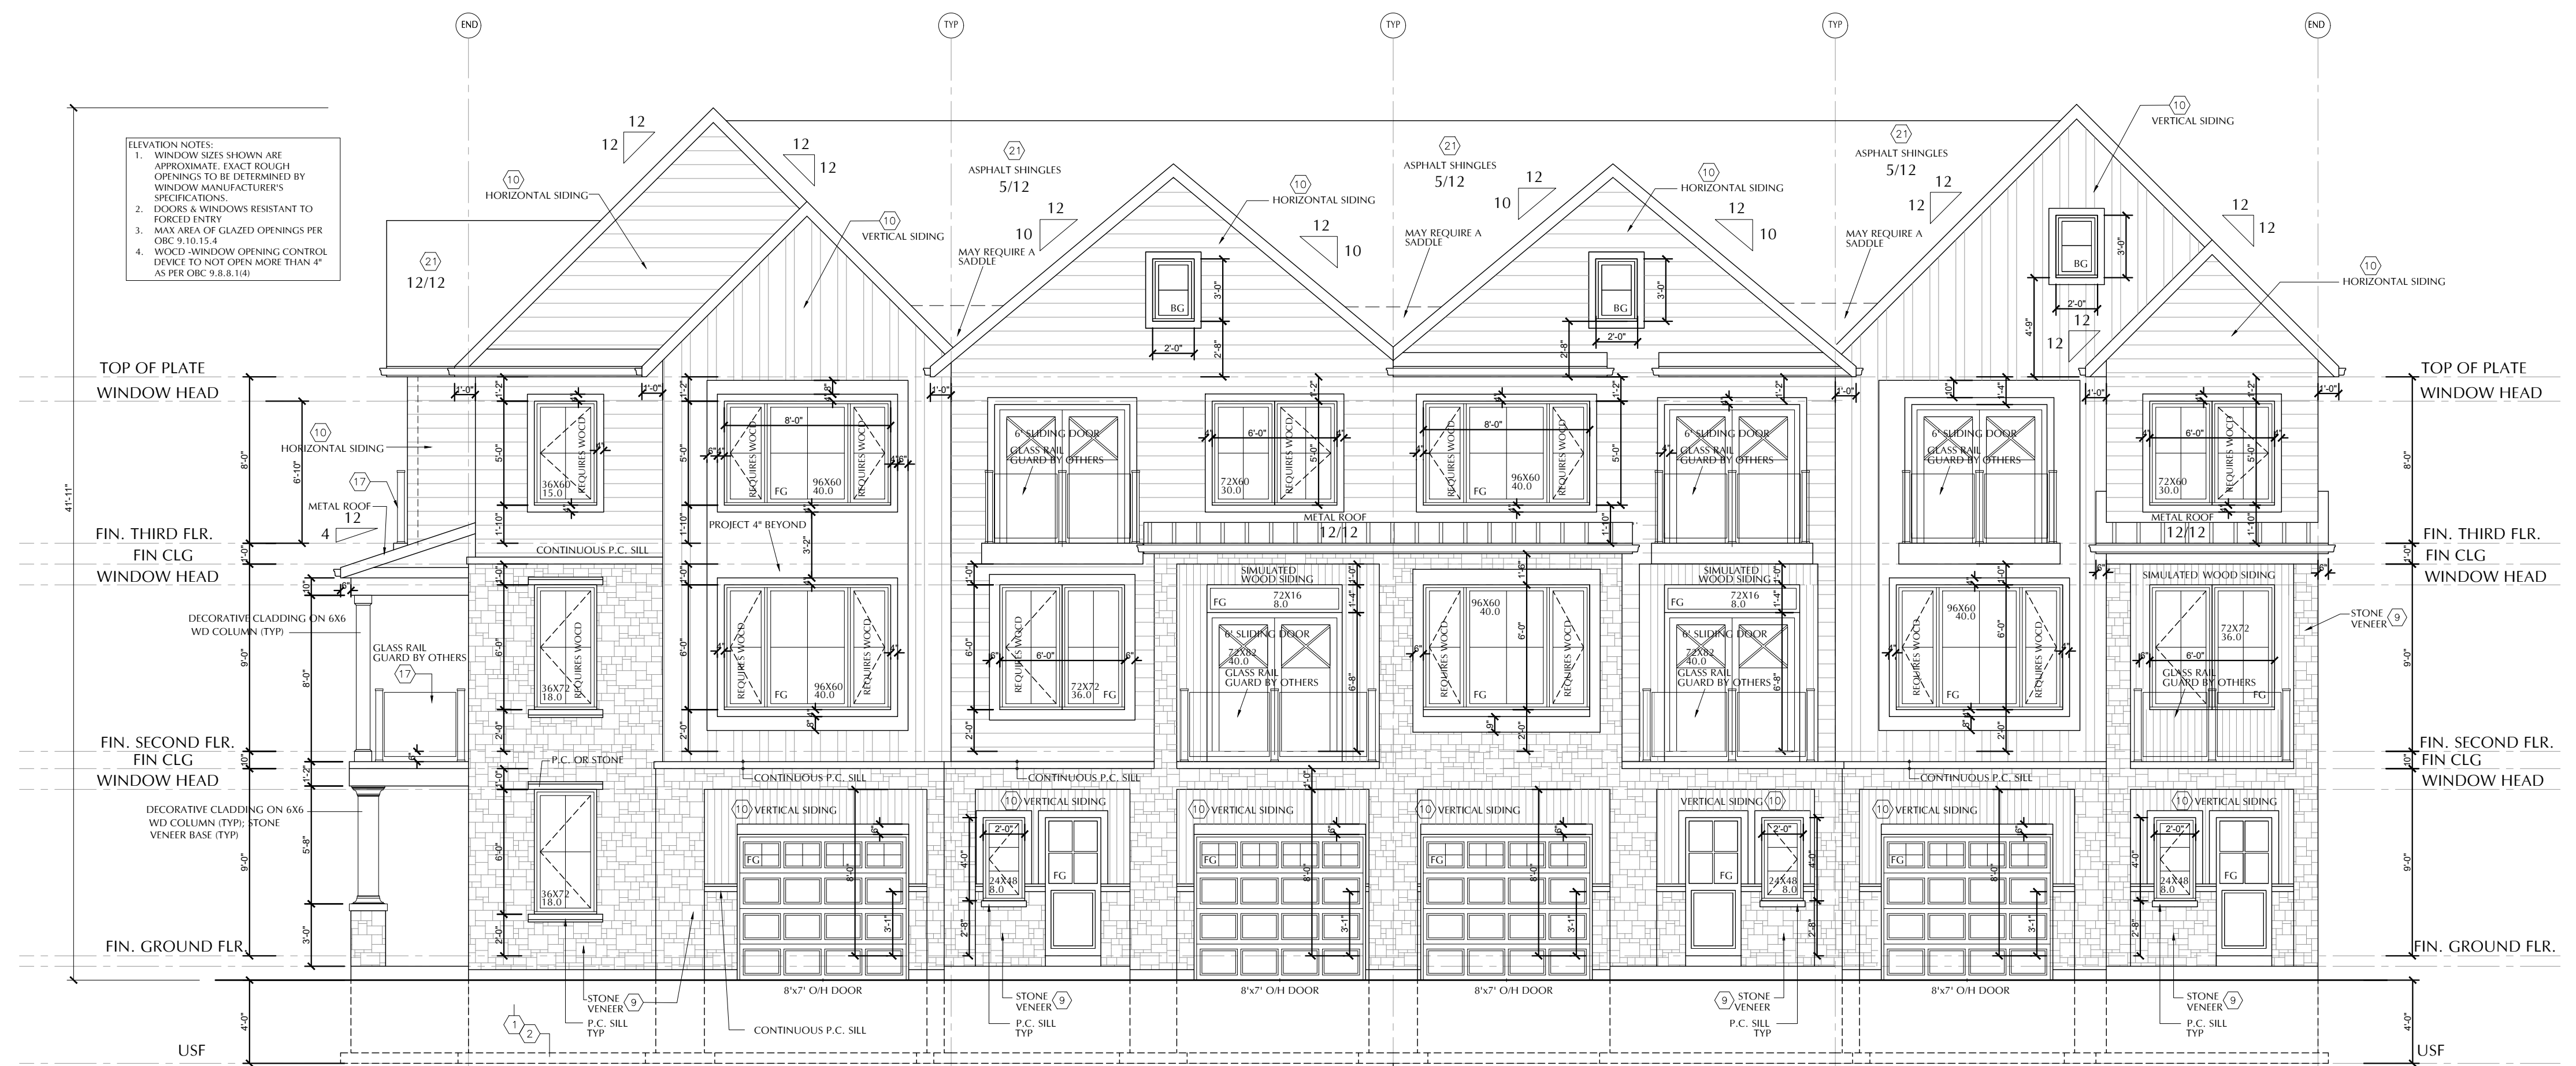

36 MODEL NAME CORNER
37 MODEL NAME INTERIOR E
38 MODEL NAME INTERIOR F
39 MODEL NAME END
BLOCK 5 FRONT ELEVATION WEST 3/16"=1'-0"

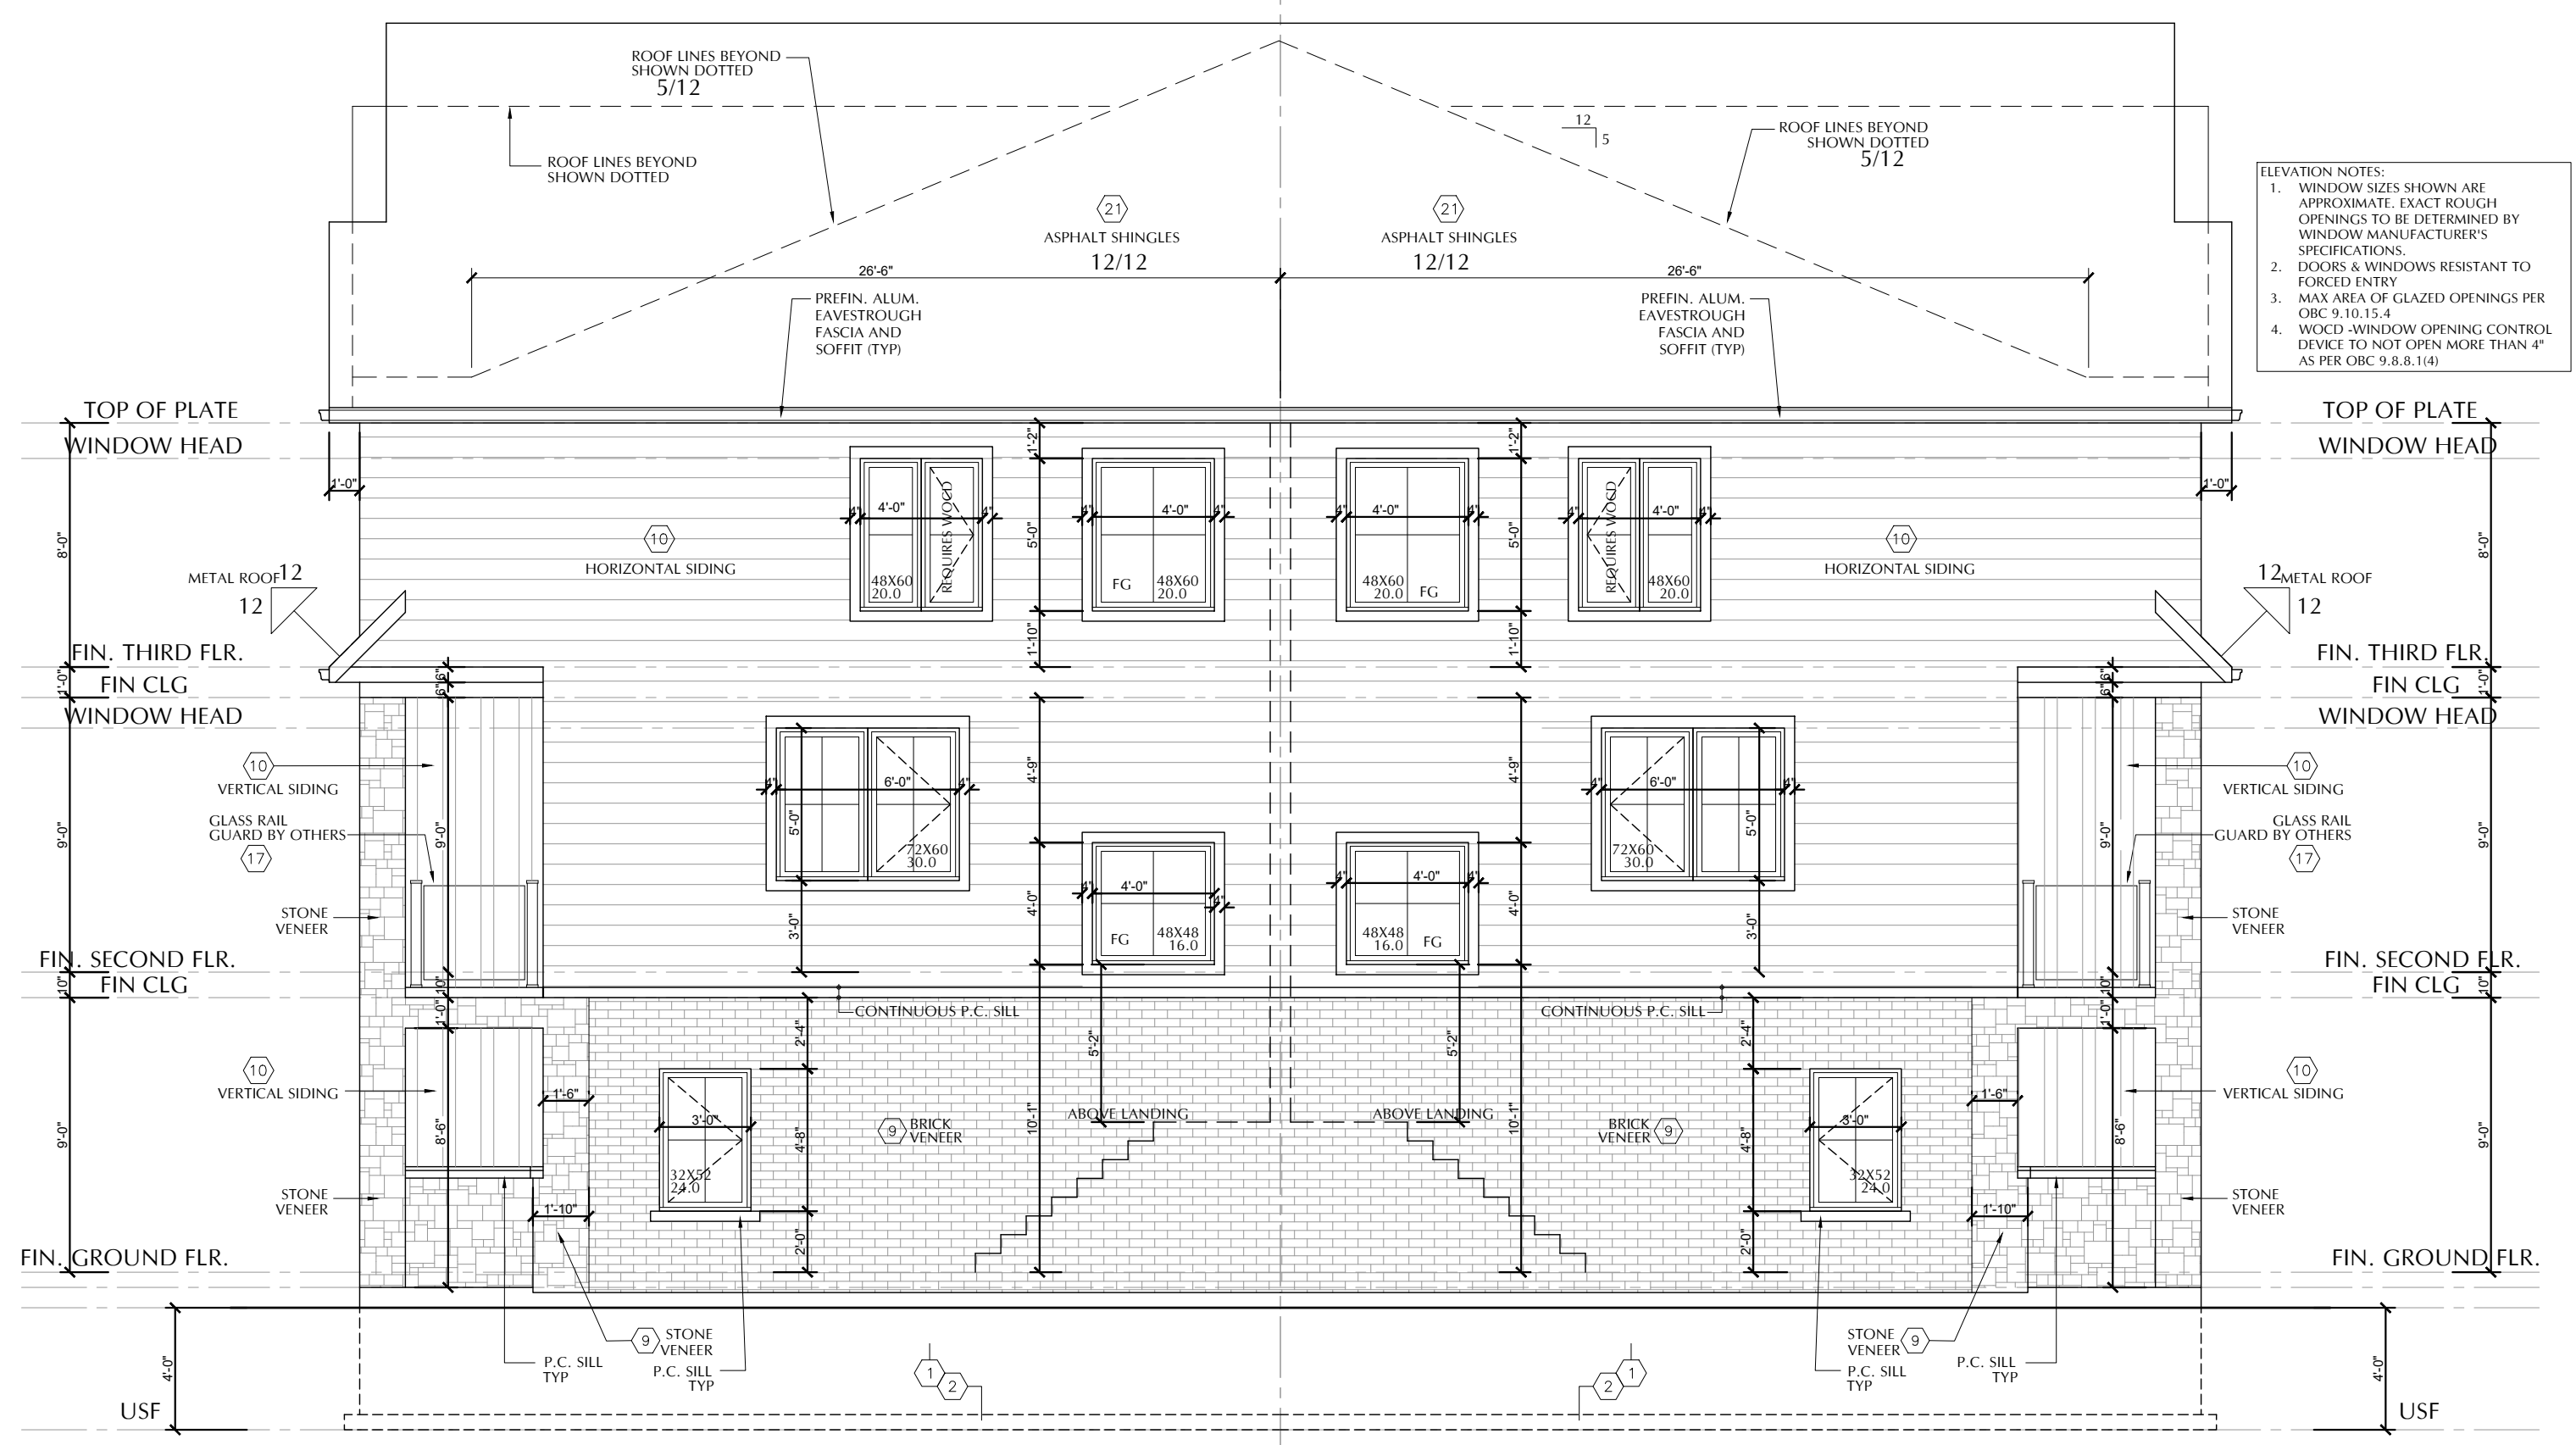

END MODEL NAME 39
MODEL NAME 20 END
BLOCK 5 END ELEVATION SOUTH 3/16"=1'-0"

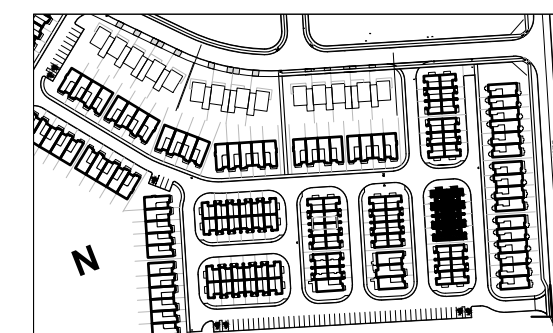

DO NOT SCALE DRAWINGS

NOTE:
1) CONTRACTOR TO CHECK ALL DIMENSIONS, SPECIFICATIONS, ETC ON SITE AND SHALL BE RESPONSIBLE FOR REPORTING ANY DISCREPANCY TO THE ENGINEER AND/OR DESIGNER.
2) THESE PLANS ARE TO REMAIN AND THE PROPERTY OF THE DESIGNER AND MUST BE RETURNED UPON REQUEST. THESE PLANS MUST NOT BE USED IN ANY OTHER LOCATION WITHOUT THE WRITTEN APPROVAL OF THE DESIGNER.
3) ALL WORKS TO BE IN ACCORDANCE WITH THE ONTARIO BUILDING CODE.

Drawing Submissions:

Date:	Type:
2024.11.30	FOR REVIEW
2024.00.00	XX

The undersigned has reviewed and takes responsibility for this design, and has the qualifications and meets the requirements set out in the Ontario Building Code to be a designer.

Qualification information
Required unless design is exempt under Div. C.3.2.5.1 of the Bldg code

John Capponi *[Signature]* 23522
Name: Signature BCIN

Registration information
Required unless design is exempt under Div. C.3.2.5.1 of the Bldg code


Capponi Lacroix Design Group Ltd. 28804
Name: BCIN

units 20-23
units 36-39
BLOCK 5

MODERO
NOTL, ON


REVIEWED BY: JC
DRAWN BY: JC
PLOT DATE: 2025-2-6

ELEVATIONS

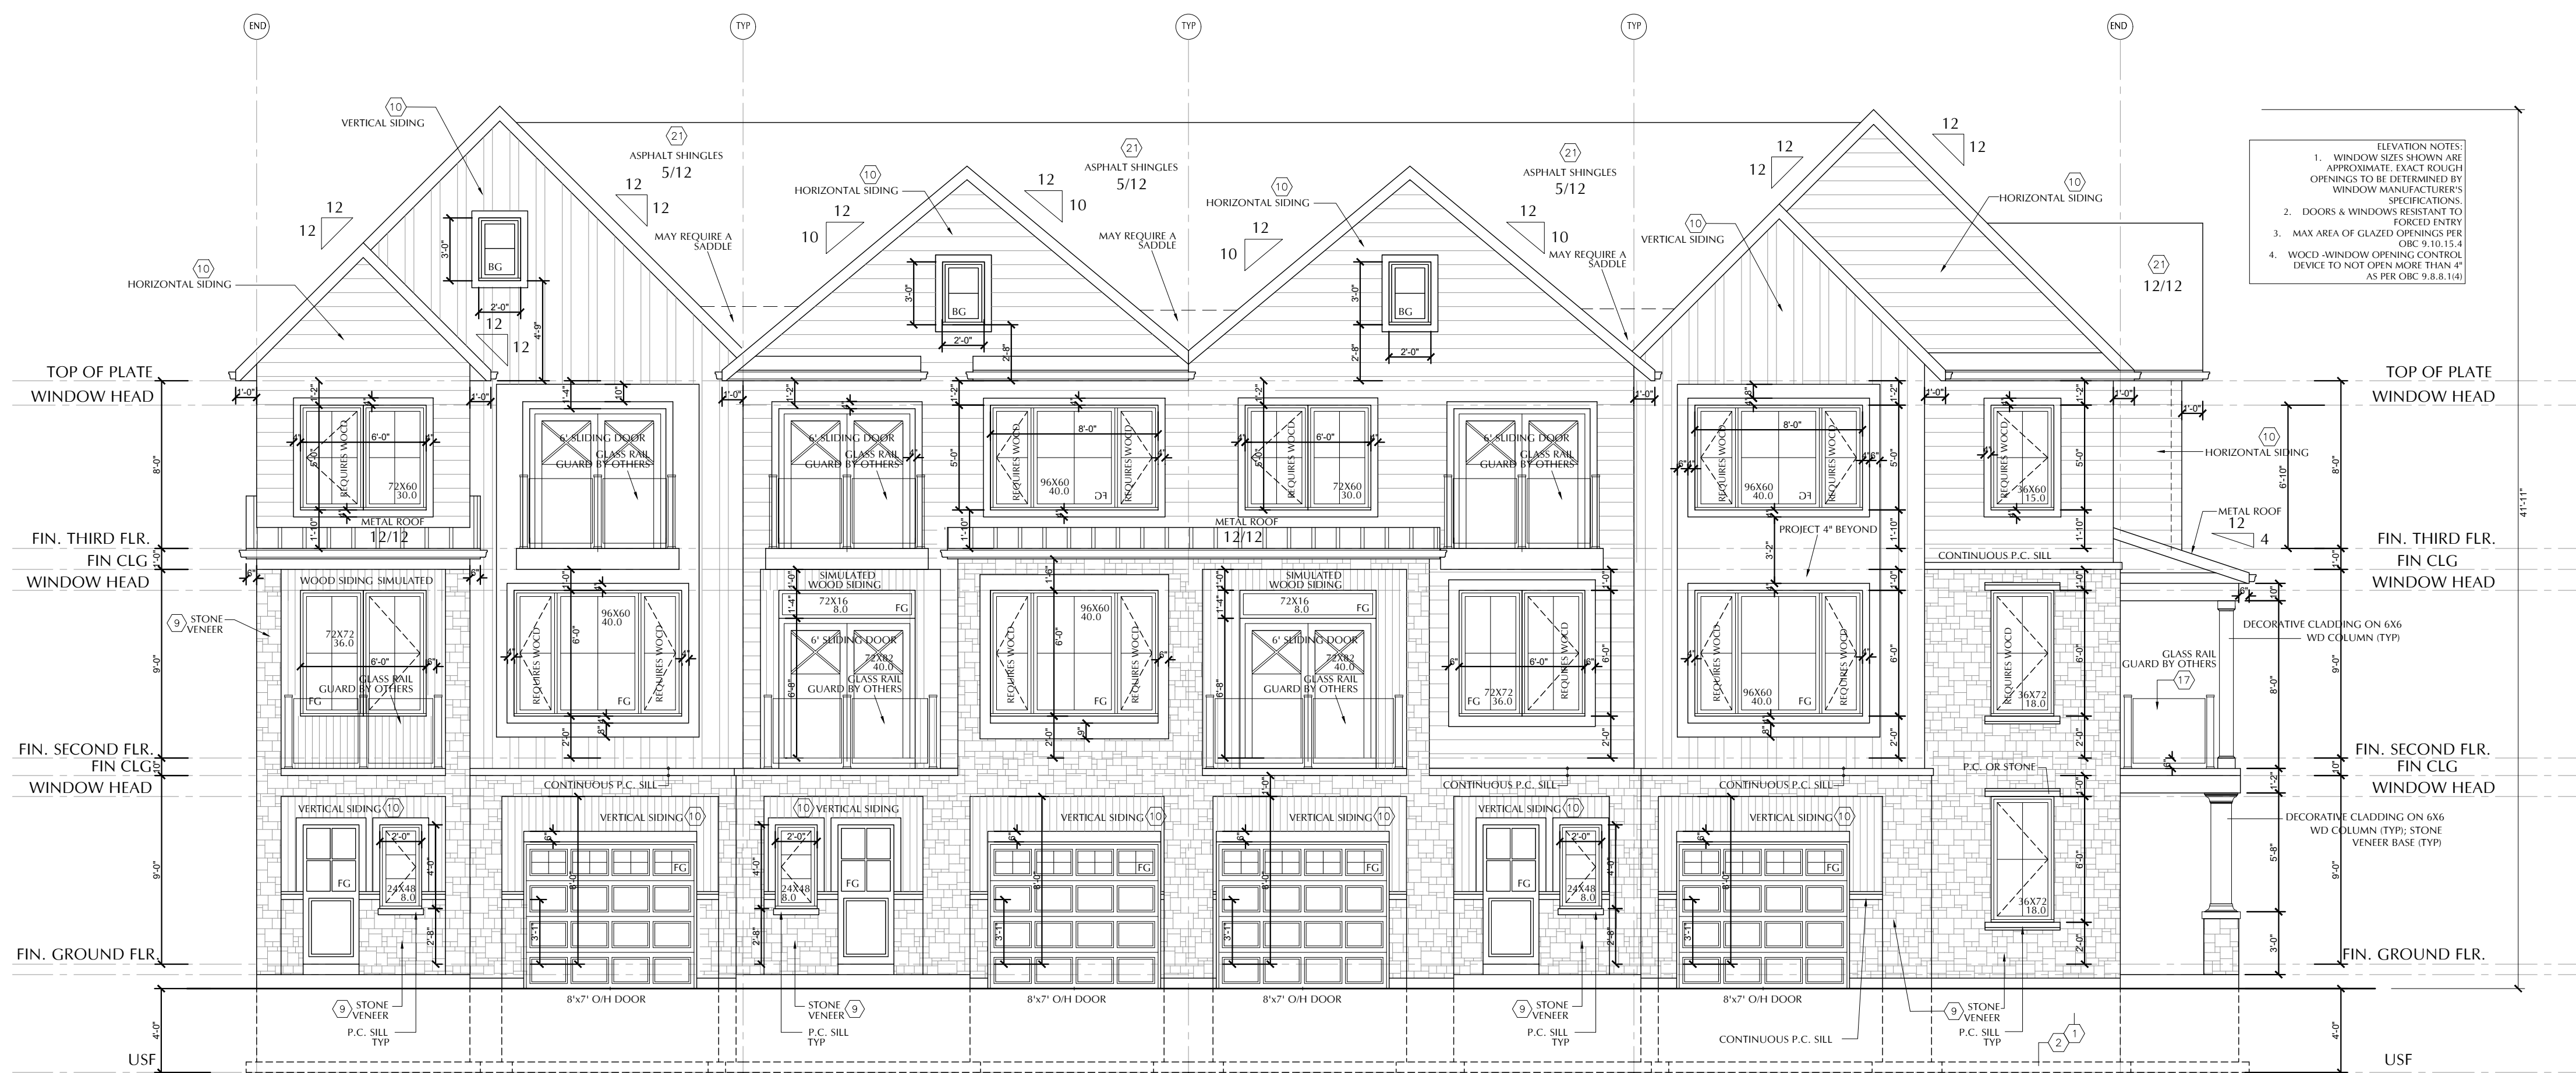


20 MODEL NAME END
21 MODEL NAME INTERIOR F
22 MODEL NAME INTERIOR E
23 MODEL NAME CORNER

BLOCK 5 FRONT ELEVATION EAST 3/16"=1'-0"

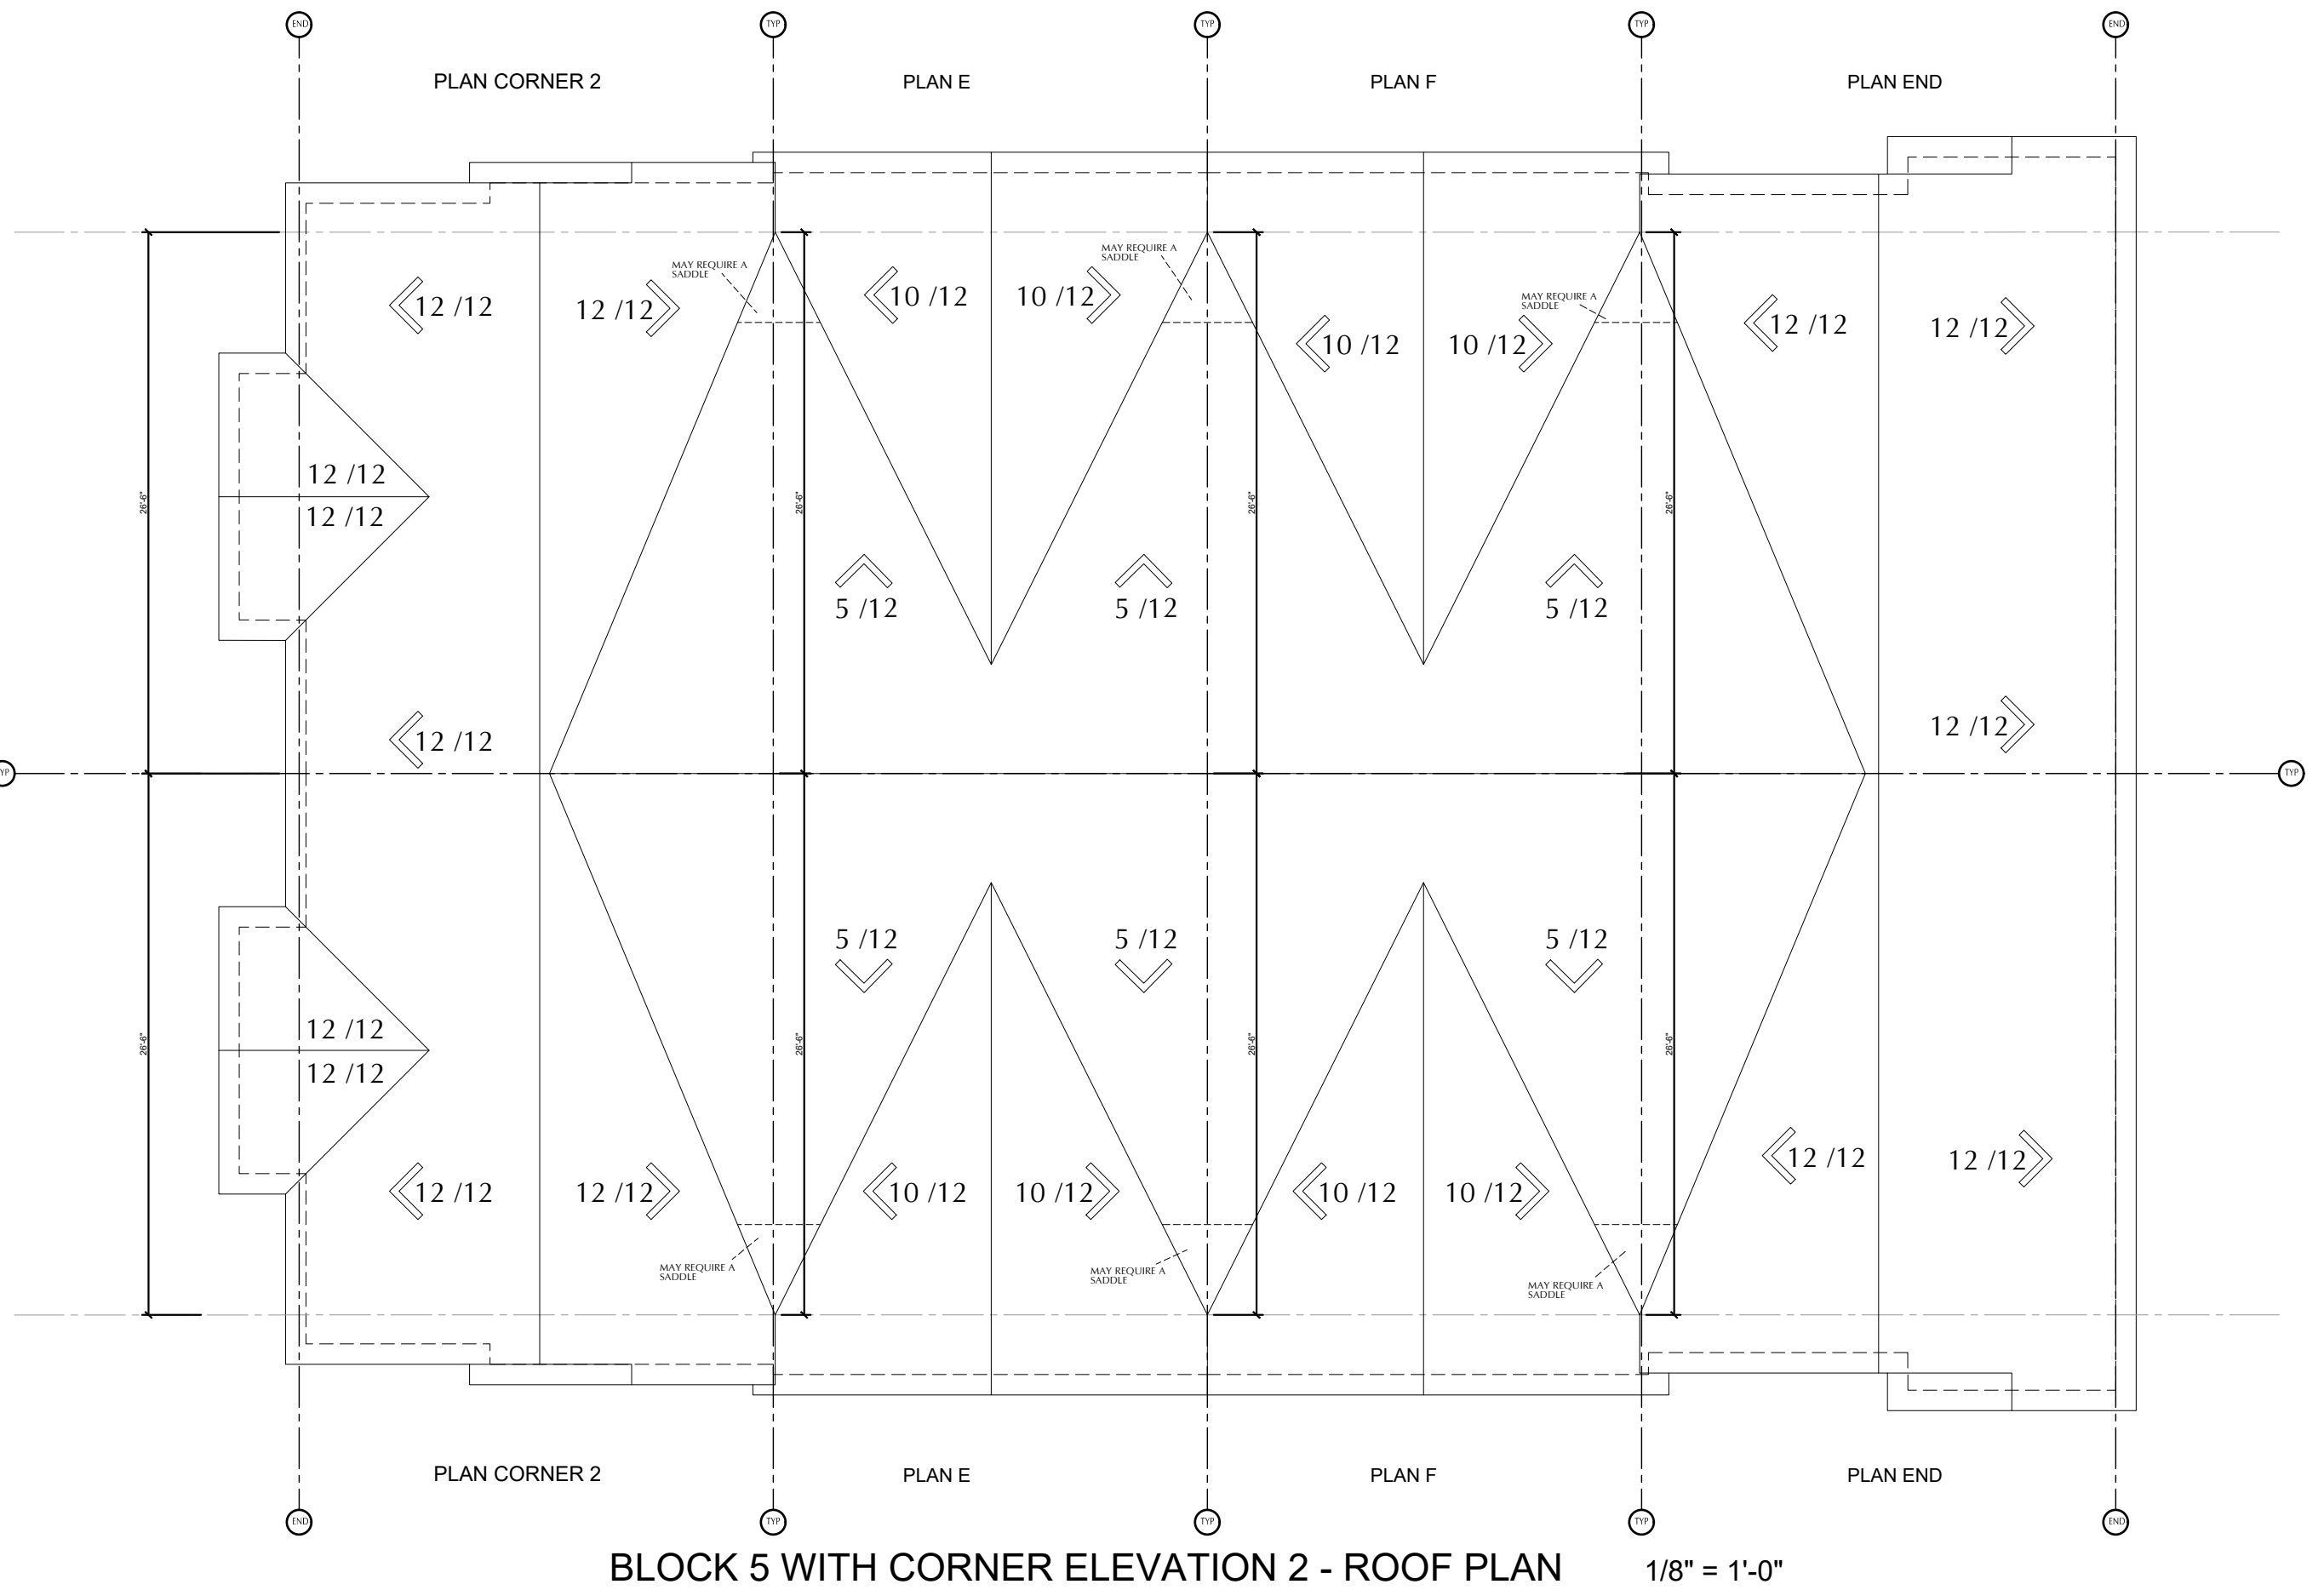

BLOCK 5 WITH CORNER ELEVATION 2 - ROOF PLAN 1/8"=1'-0"

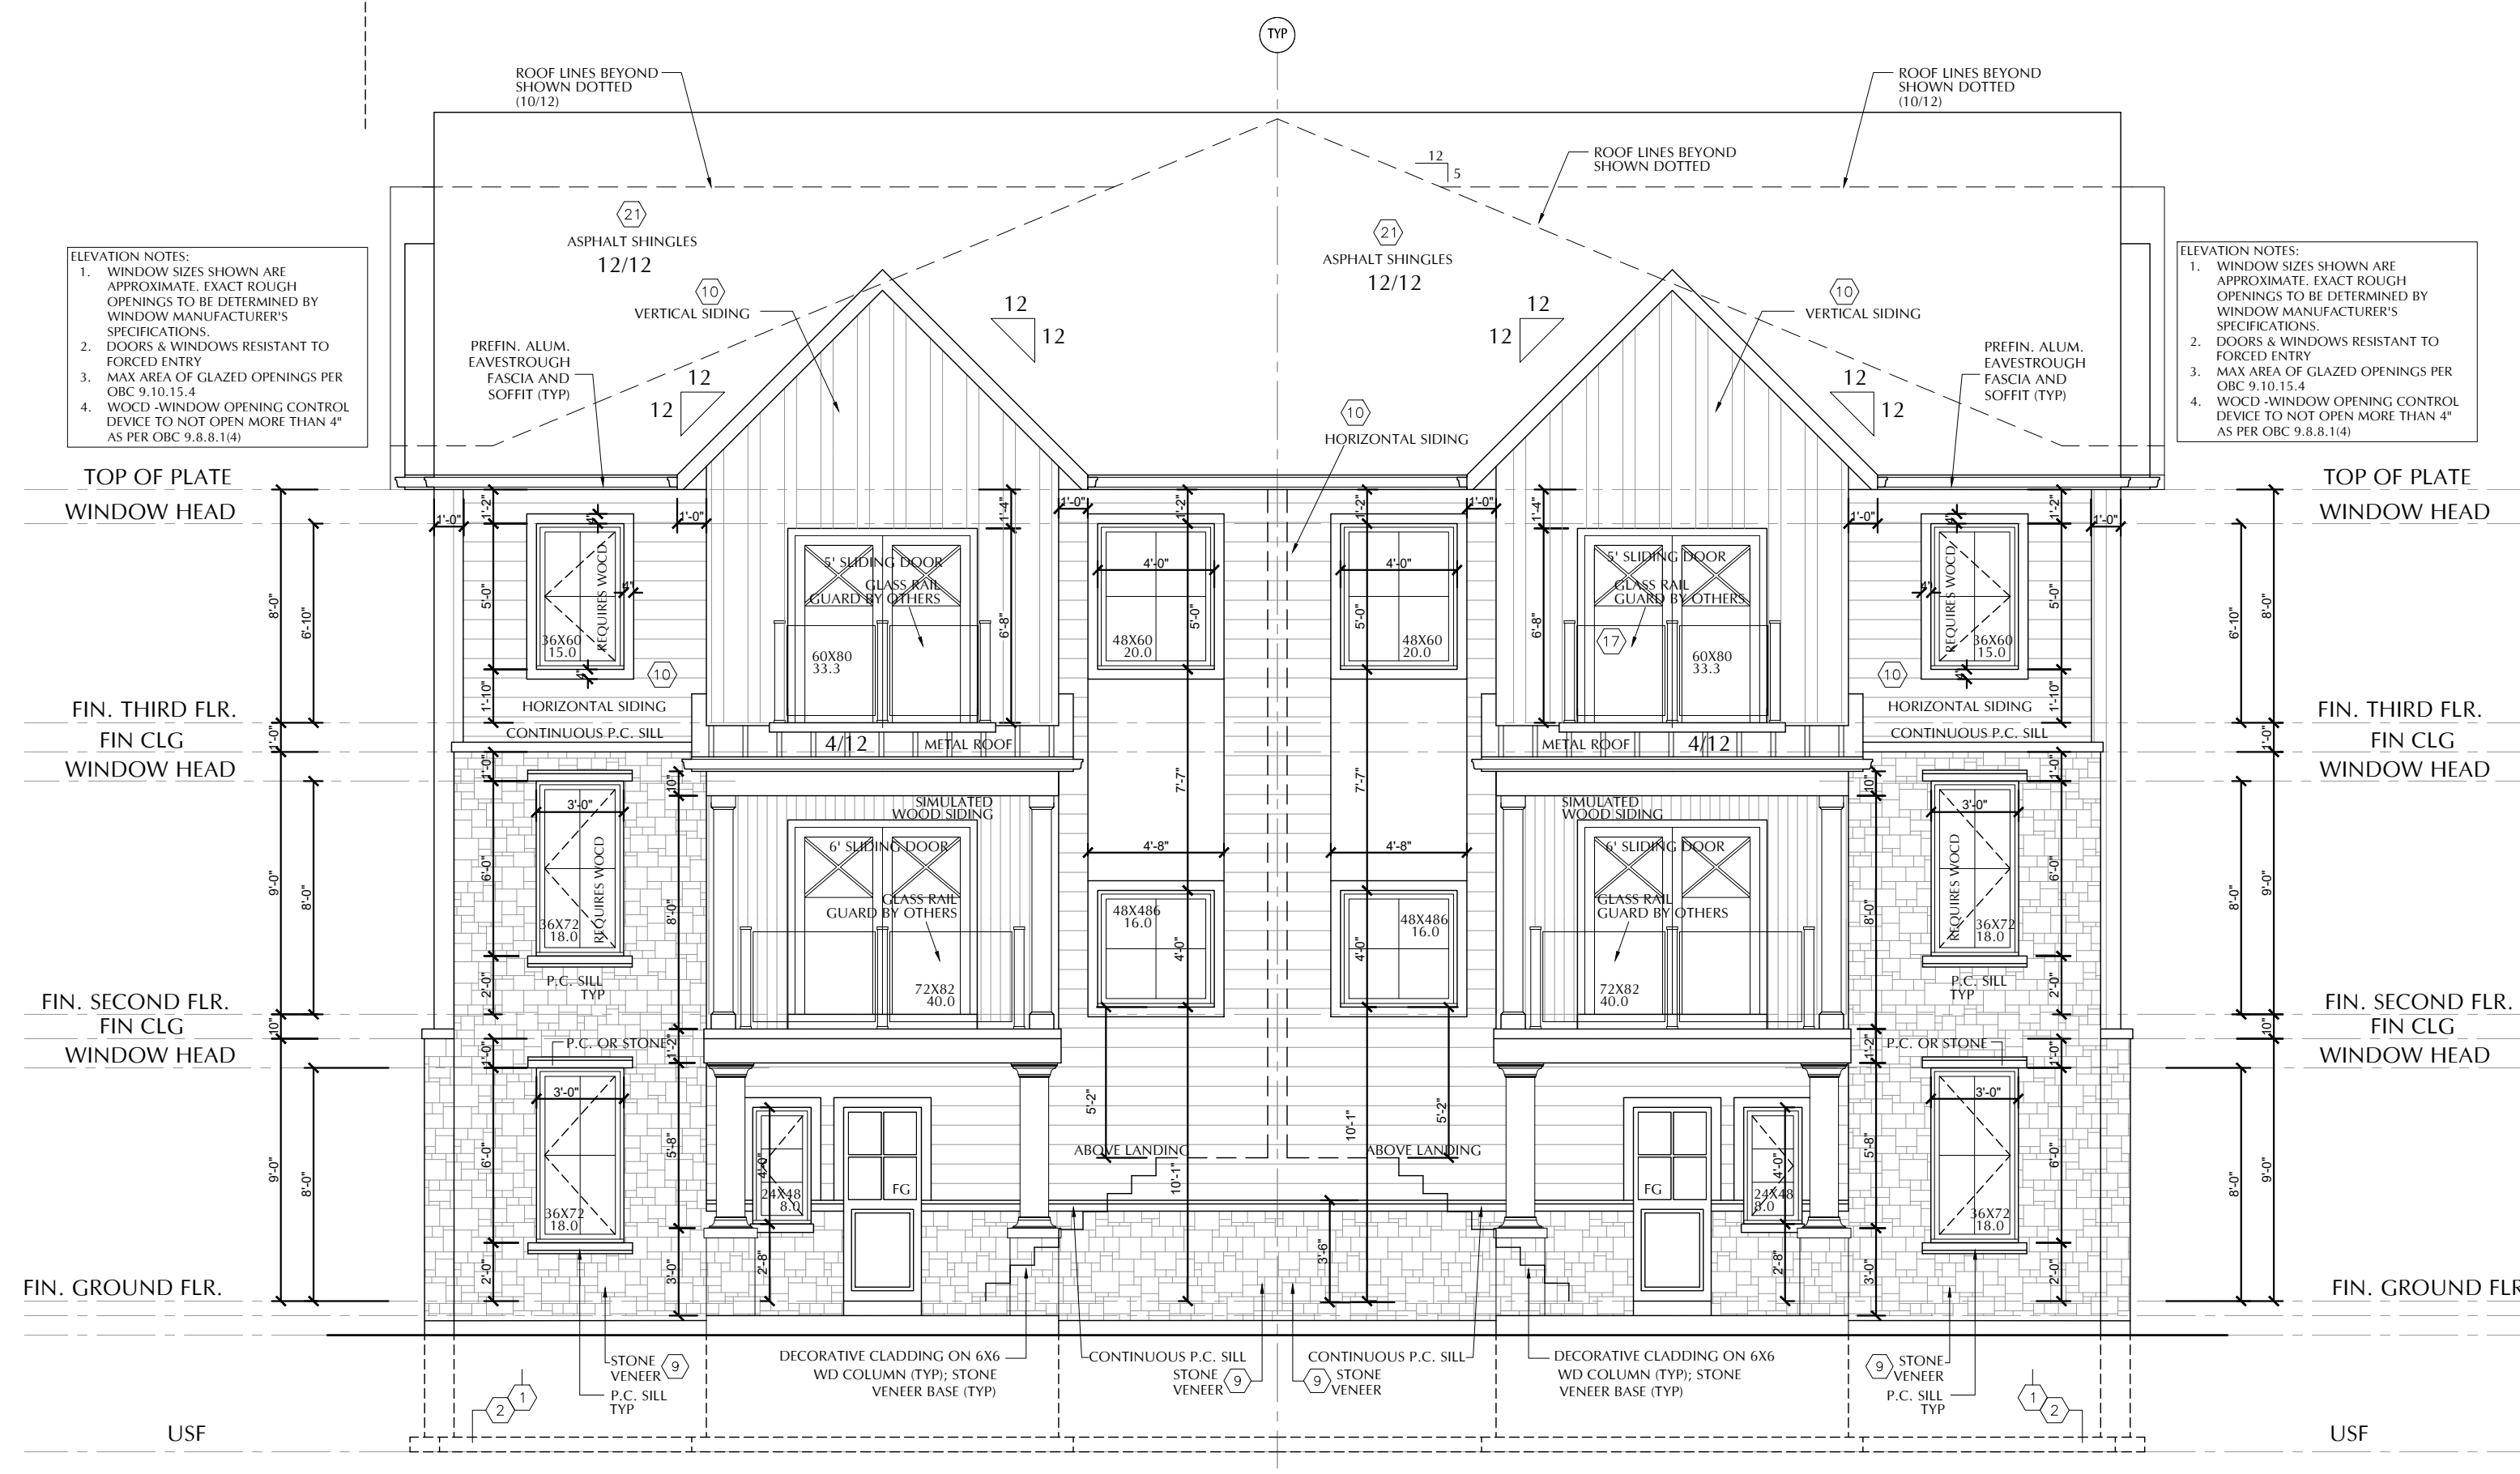

MODEL NAME CORNER 2 23
MODEL NAME CORNER 2 36

BLOCK 5 CORNER ELEVATION 2 NORTH 3/16"=1'-0"