

**DO NOT SCALE DRAWINGS**

NOTE:  
1) CONTRACTOR TO CHECK ALL DIMENSIONS, SPECIFICATIONS, ETC ON SITE AND SHALL BE RESPONSIBLE FOR REPORTING ANY DISCREPANCY TO THE ENGINEER AND/OR DESIGNER.  
2) THESE PLANS ARE TO REMAIN AND THE PROPERTY OF THE DESIGNER AND MUST BE RETURNED UPON REQUEST. THESE PLANS MUST NOT BE USED IN ANY OTHER LOCATION WITHOUT THE WRITTEN APPROVAL OF THE DESIGNER.  
3) ALL WORKS TO BE IN ACCORDANCE WITH THE ONTARIO BUILDING CODE.

Drawing Submissions:

Date:	Type:
2024.11.30	FOR REVIEW
2024.00.00	XX


The undersigned has reviewed and takes responsibility for this design, and has the qualifications and meets the requirements set out in the Ontario Building Code to be a designer.

**Qualification information**  
Required unless design is exempt under Div. C.3.2.5.1 of the Bldg Code


John Capponi *[Signature]* 23522  
Name: Signature: BCIN

**Registration information**  
Required unless design is exempt under Div. C.3.2.5.1 of the Bldg Code

Capponi Lacroix Design Group Ltd. 28804  
Name: BCIN

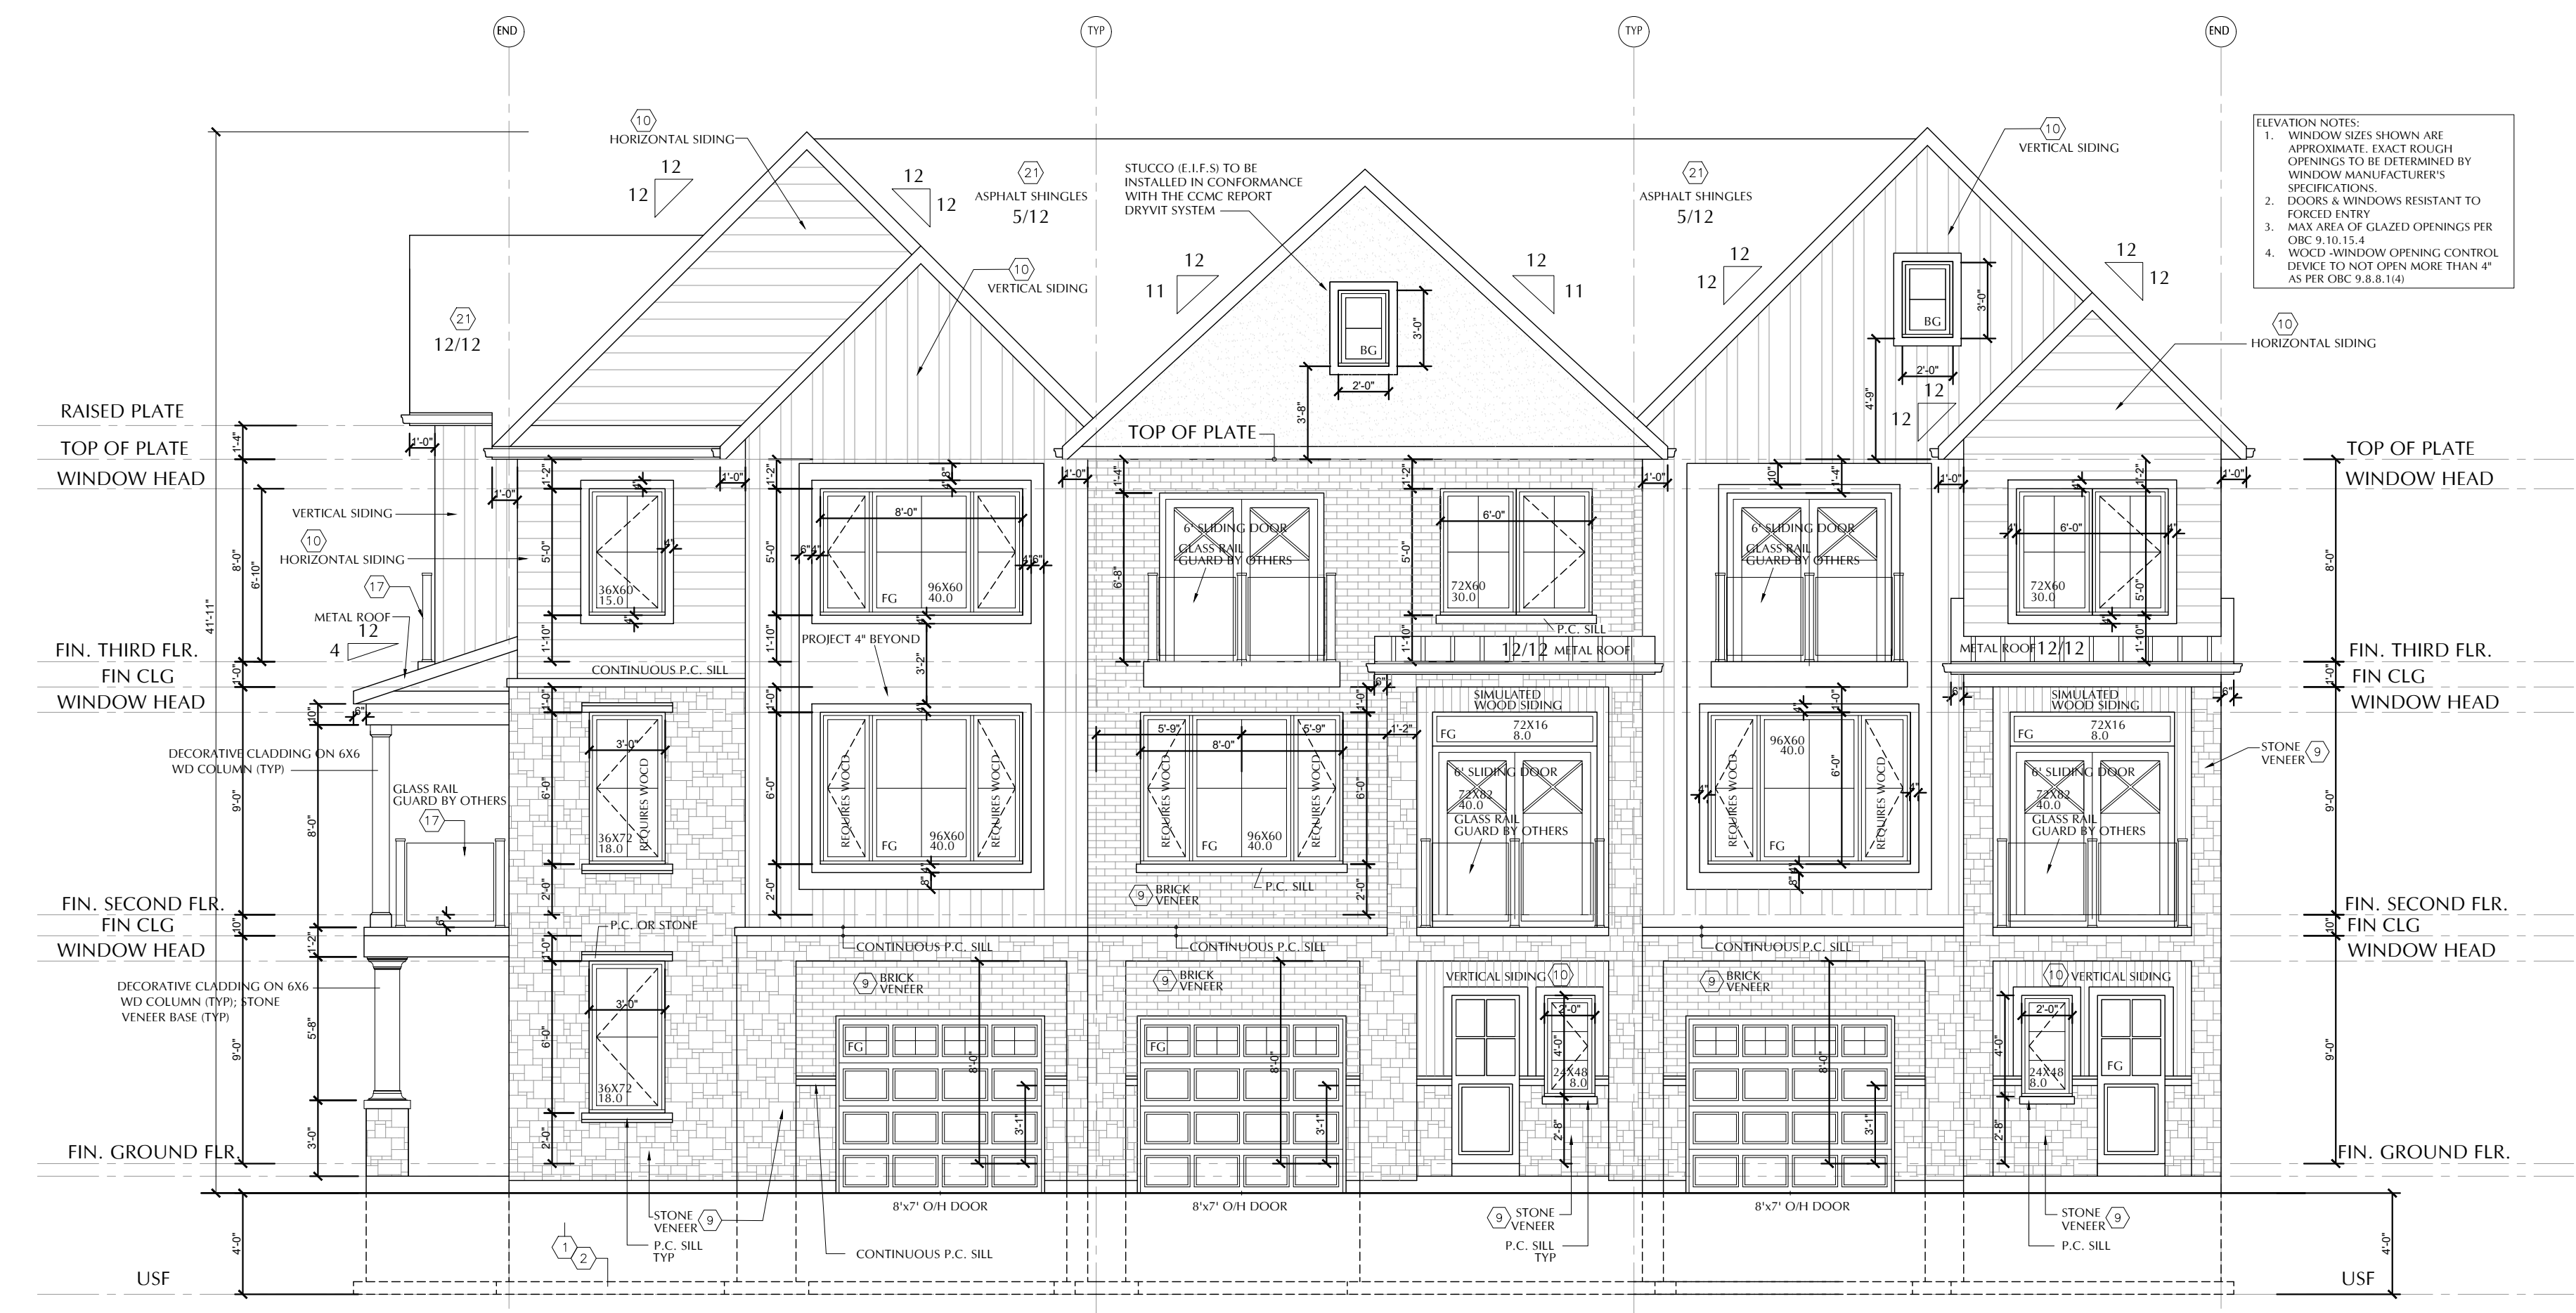

30 MODEL NAME CORNER  
31 MODEL NAME INTERIOR D  
32 MODEL NAME END  
**BLOCK 7 FRONT ELEVATION WEST 3/16"=1'-0"**

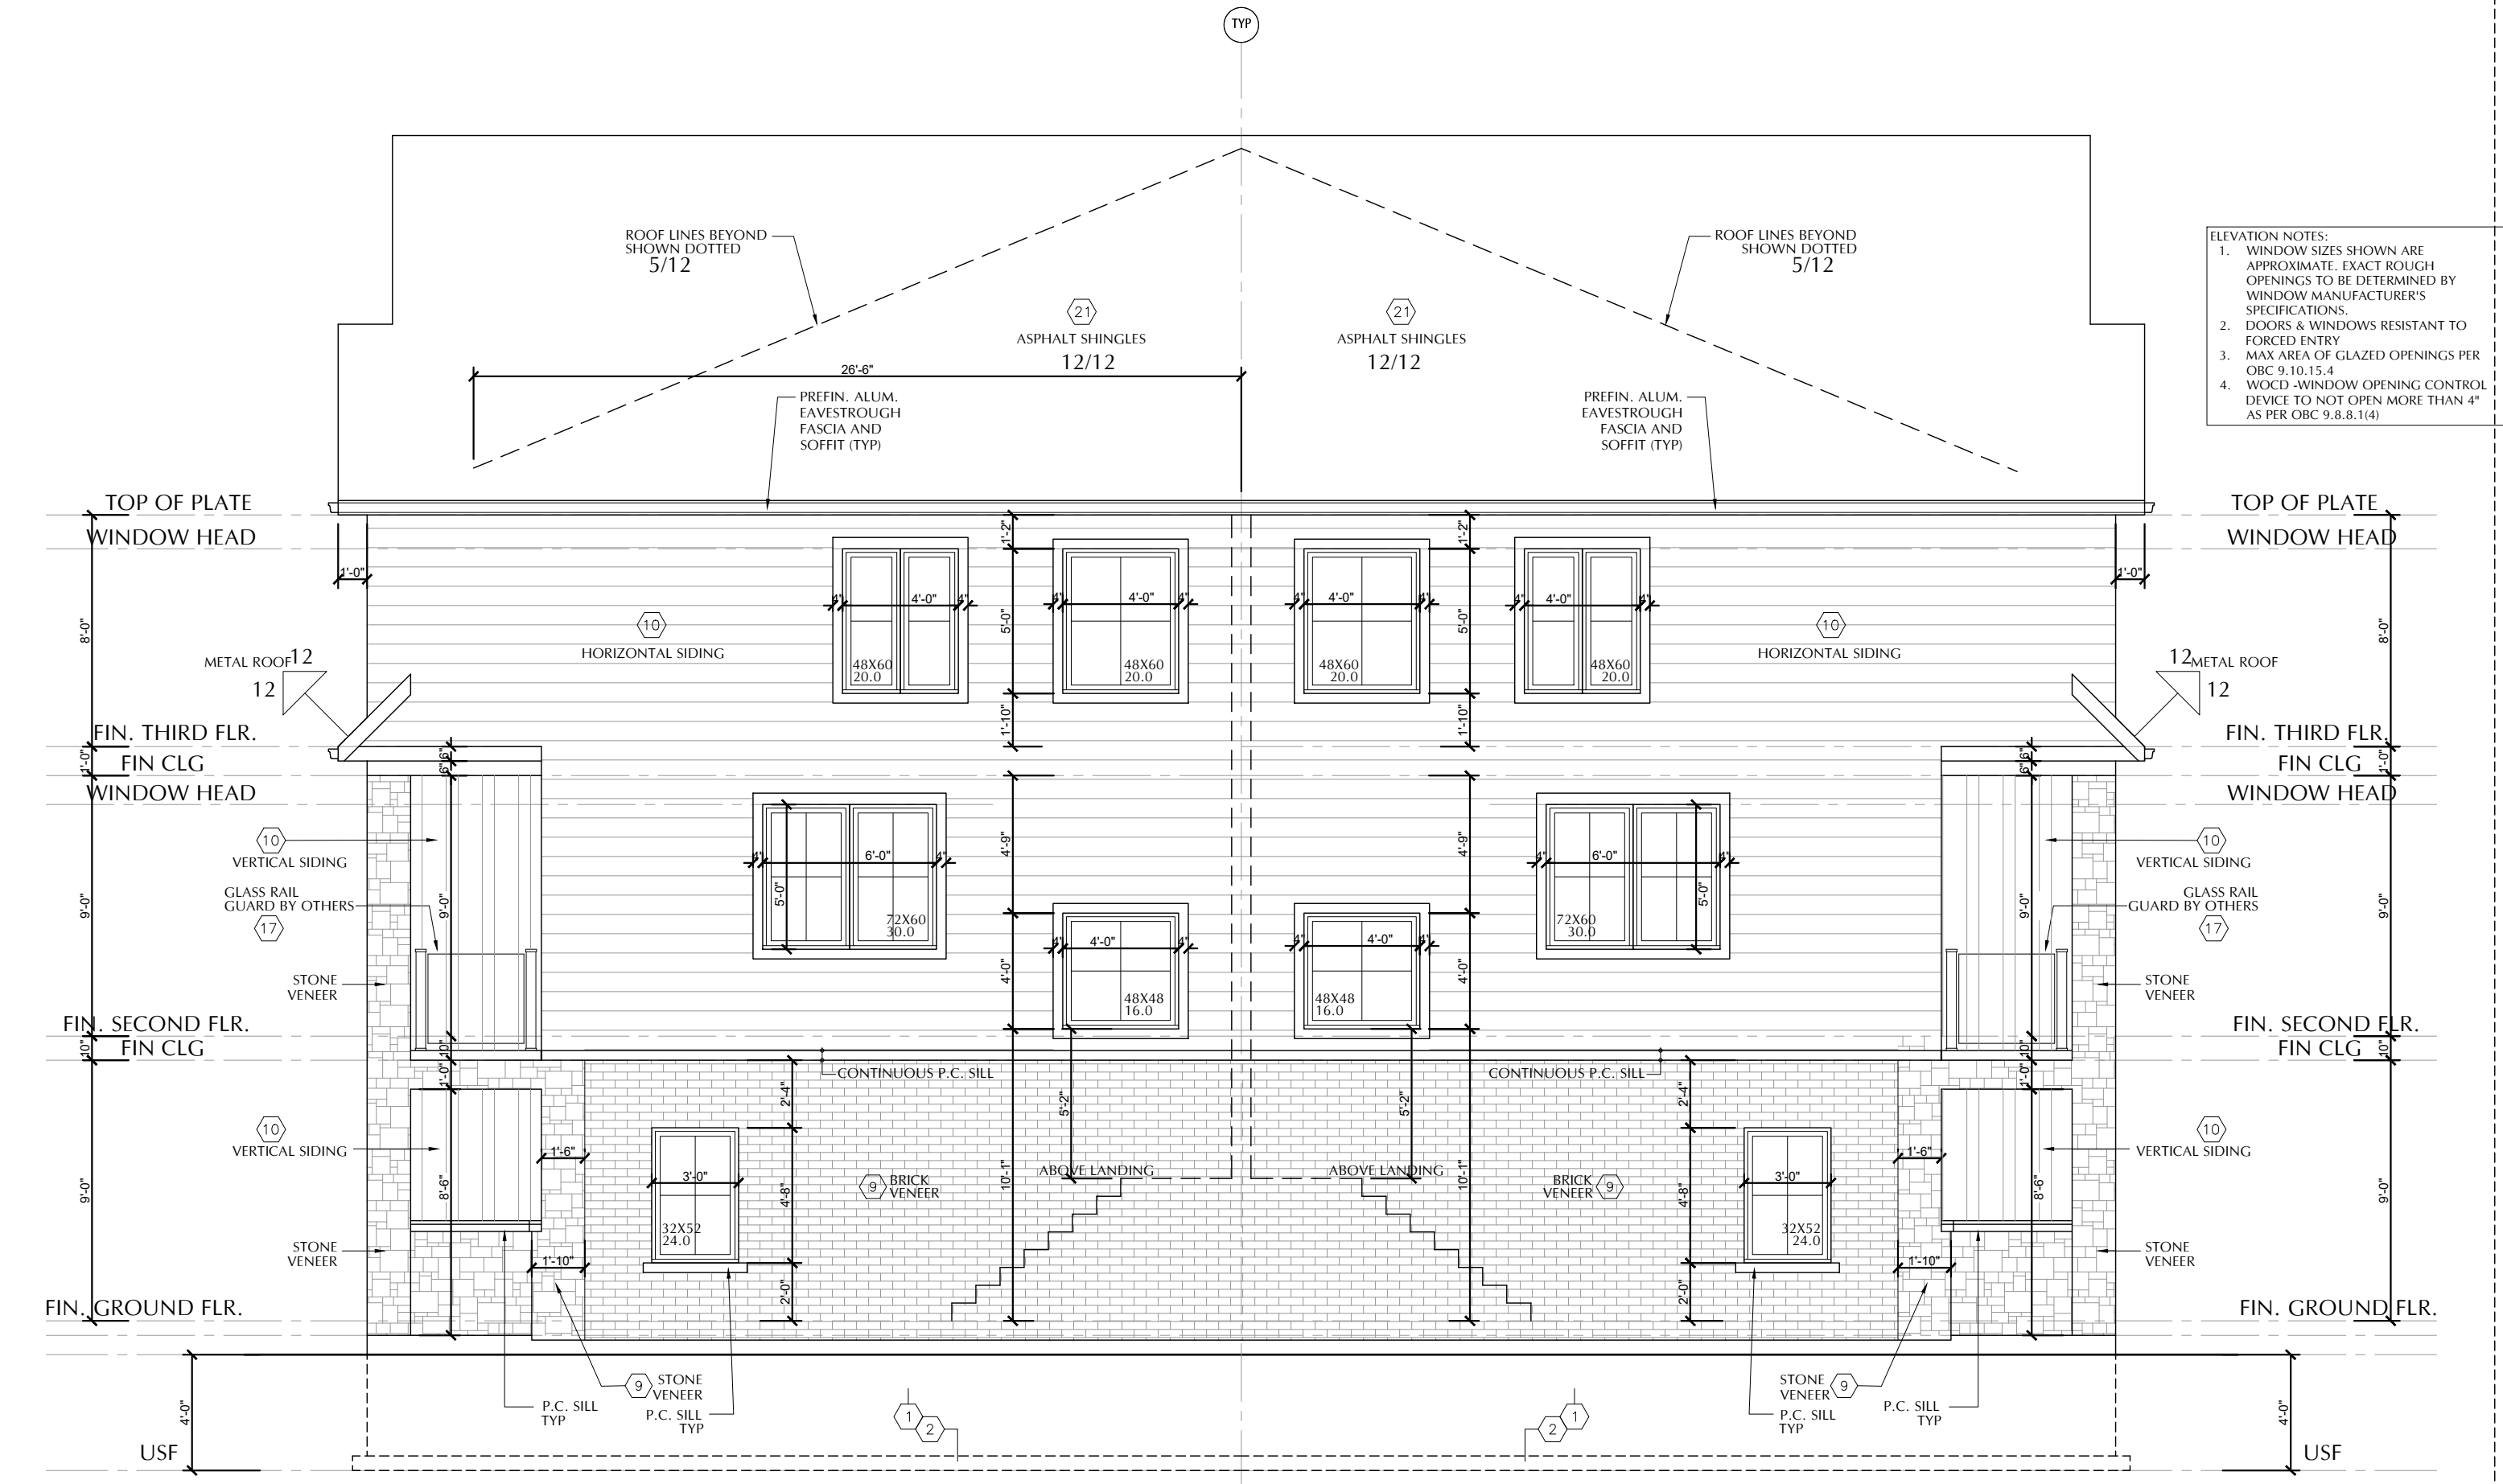


END MODEL NAME 32  
31 MODEL NAME INTERIOR D  
27 MODEL NAME 27  
END MODEL NAME 27  
**BLOCK 7 END ELEVATION SOUTH 3/16"=1'-0"**

units 27-32  
**BLOCK PLAN 7**

**MODERO**  
**NOTL, ON**

REVIEWED BY: JC  
DRAWN BY: JC  
PLOT DATE: 2025-2-6

**ELEVATIONS**

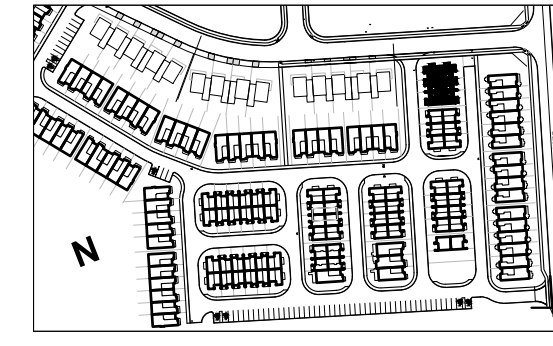

**DO NOT SCALE DRAWINGS**

NOTE:  
1) CONTRACTOR TO CHECK ALL DIMENSIONS, SPECIFICATIONS, ECT ON SITE AND SHALL BE RESPONSIBLE FOR REPORTING ANY DISCREPANCY TO THE ENGINEER AND/OR DESIGNER.  
2) THESE PLANS ARE TO REMAIN AND THE PROPERTY OF THE DESIGNER AND MUST BE RETURNED UPON REQUEST. THESE PLANS MUST NOT BE USED IN ANY OTHER LOCATION WITHOUT THE WRITTEN APPROVAL OF THE DESIGNER.  
3) ALL WORKS TO BE IN ACCORDANCE WITH THE ONTARIO BUILDING CODE.

Drawing Submissions:

Date:	Type:
2024.11.30	FOR REVIEW
2024.00.00	XX

The undersigned has reviewed and takes responsibility for this design, and has the qualifications and meets the requirements set out in the Ontario Building Code to be a designer.

Qualification information  
Required unless design is exempt under Div.C.3.2.5.1 of the bldg code


John Capponi *[Signature]* 33522  
Name: Signature: BCIN

Registration information  
Required unless design is exempt under Div.C.3.2.5.1 of the bldg code


Capponi Lacroix Design Group Ltd. 28804  
Name: BCIN



27 MODEL NAME END  
28 MODEL NAME INTERIOR D  
29 MODEL NAME CORNER  
3/16"=1'-0" BLOCK 7 FRONT ELEVATION EAST

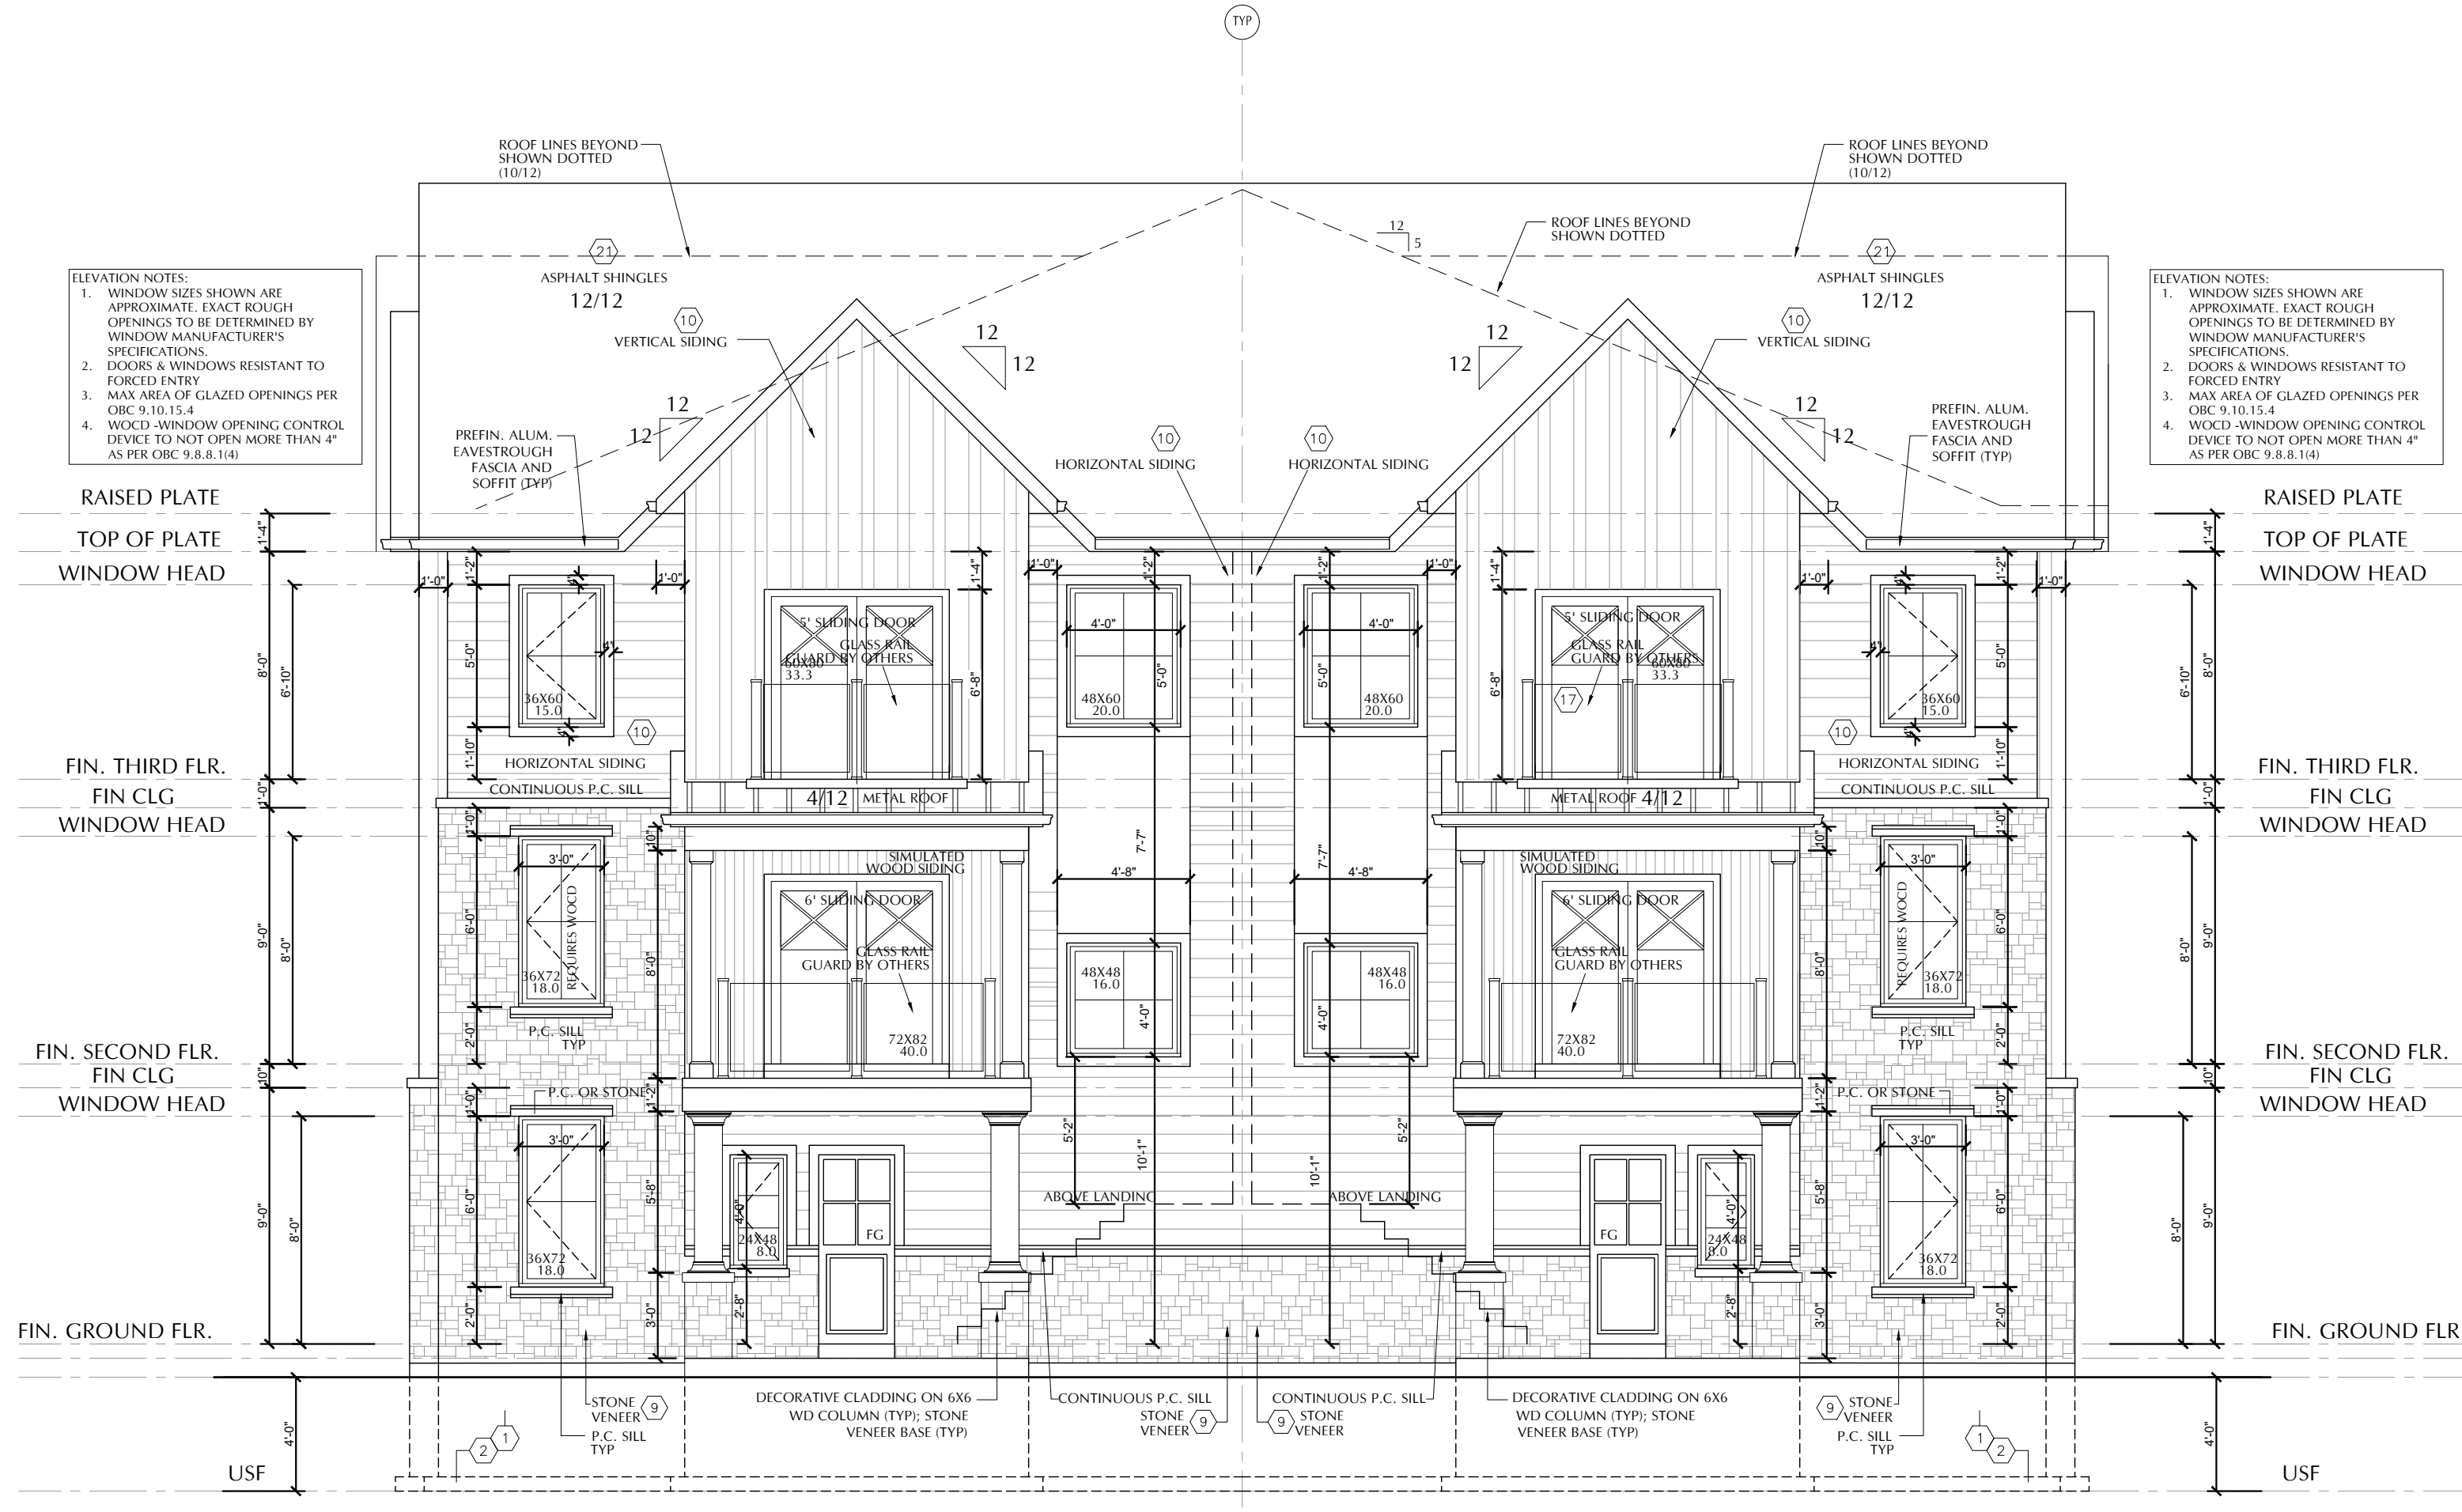

29 MODEL NAME CORNER  
30 MODEL NAME CORNER  
BLOCK 7 CORNER ELEVATION 2 NORTH 3/16"=1'-0"

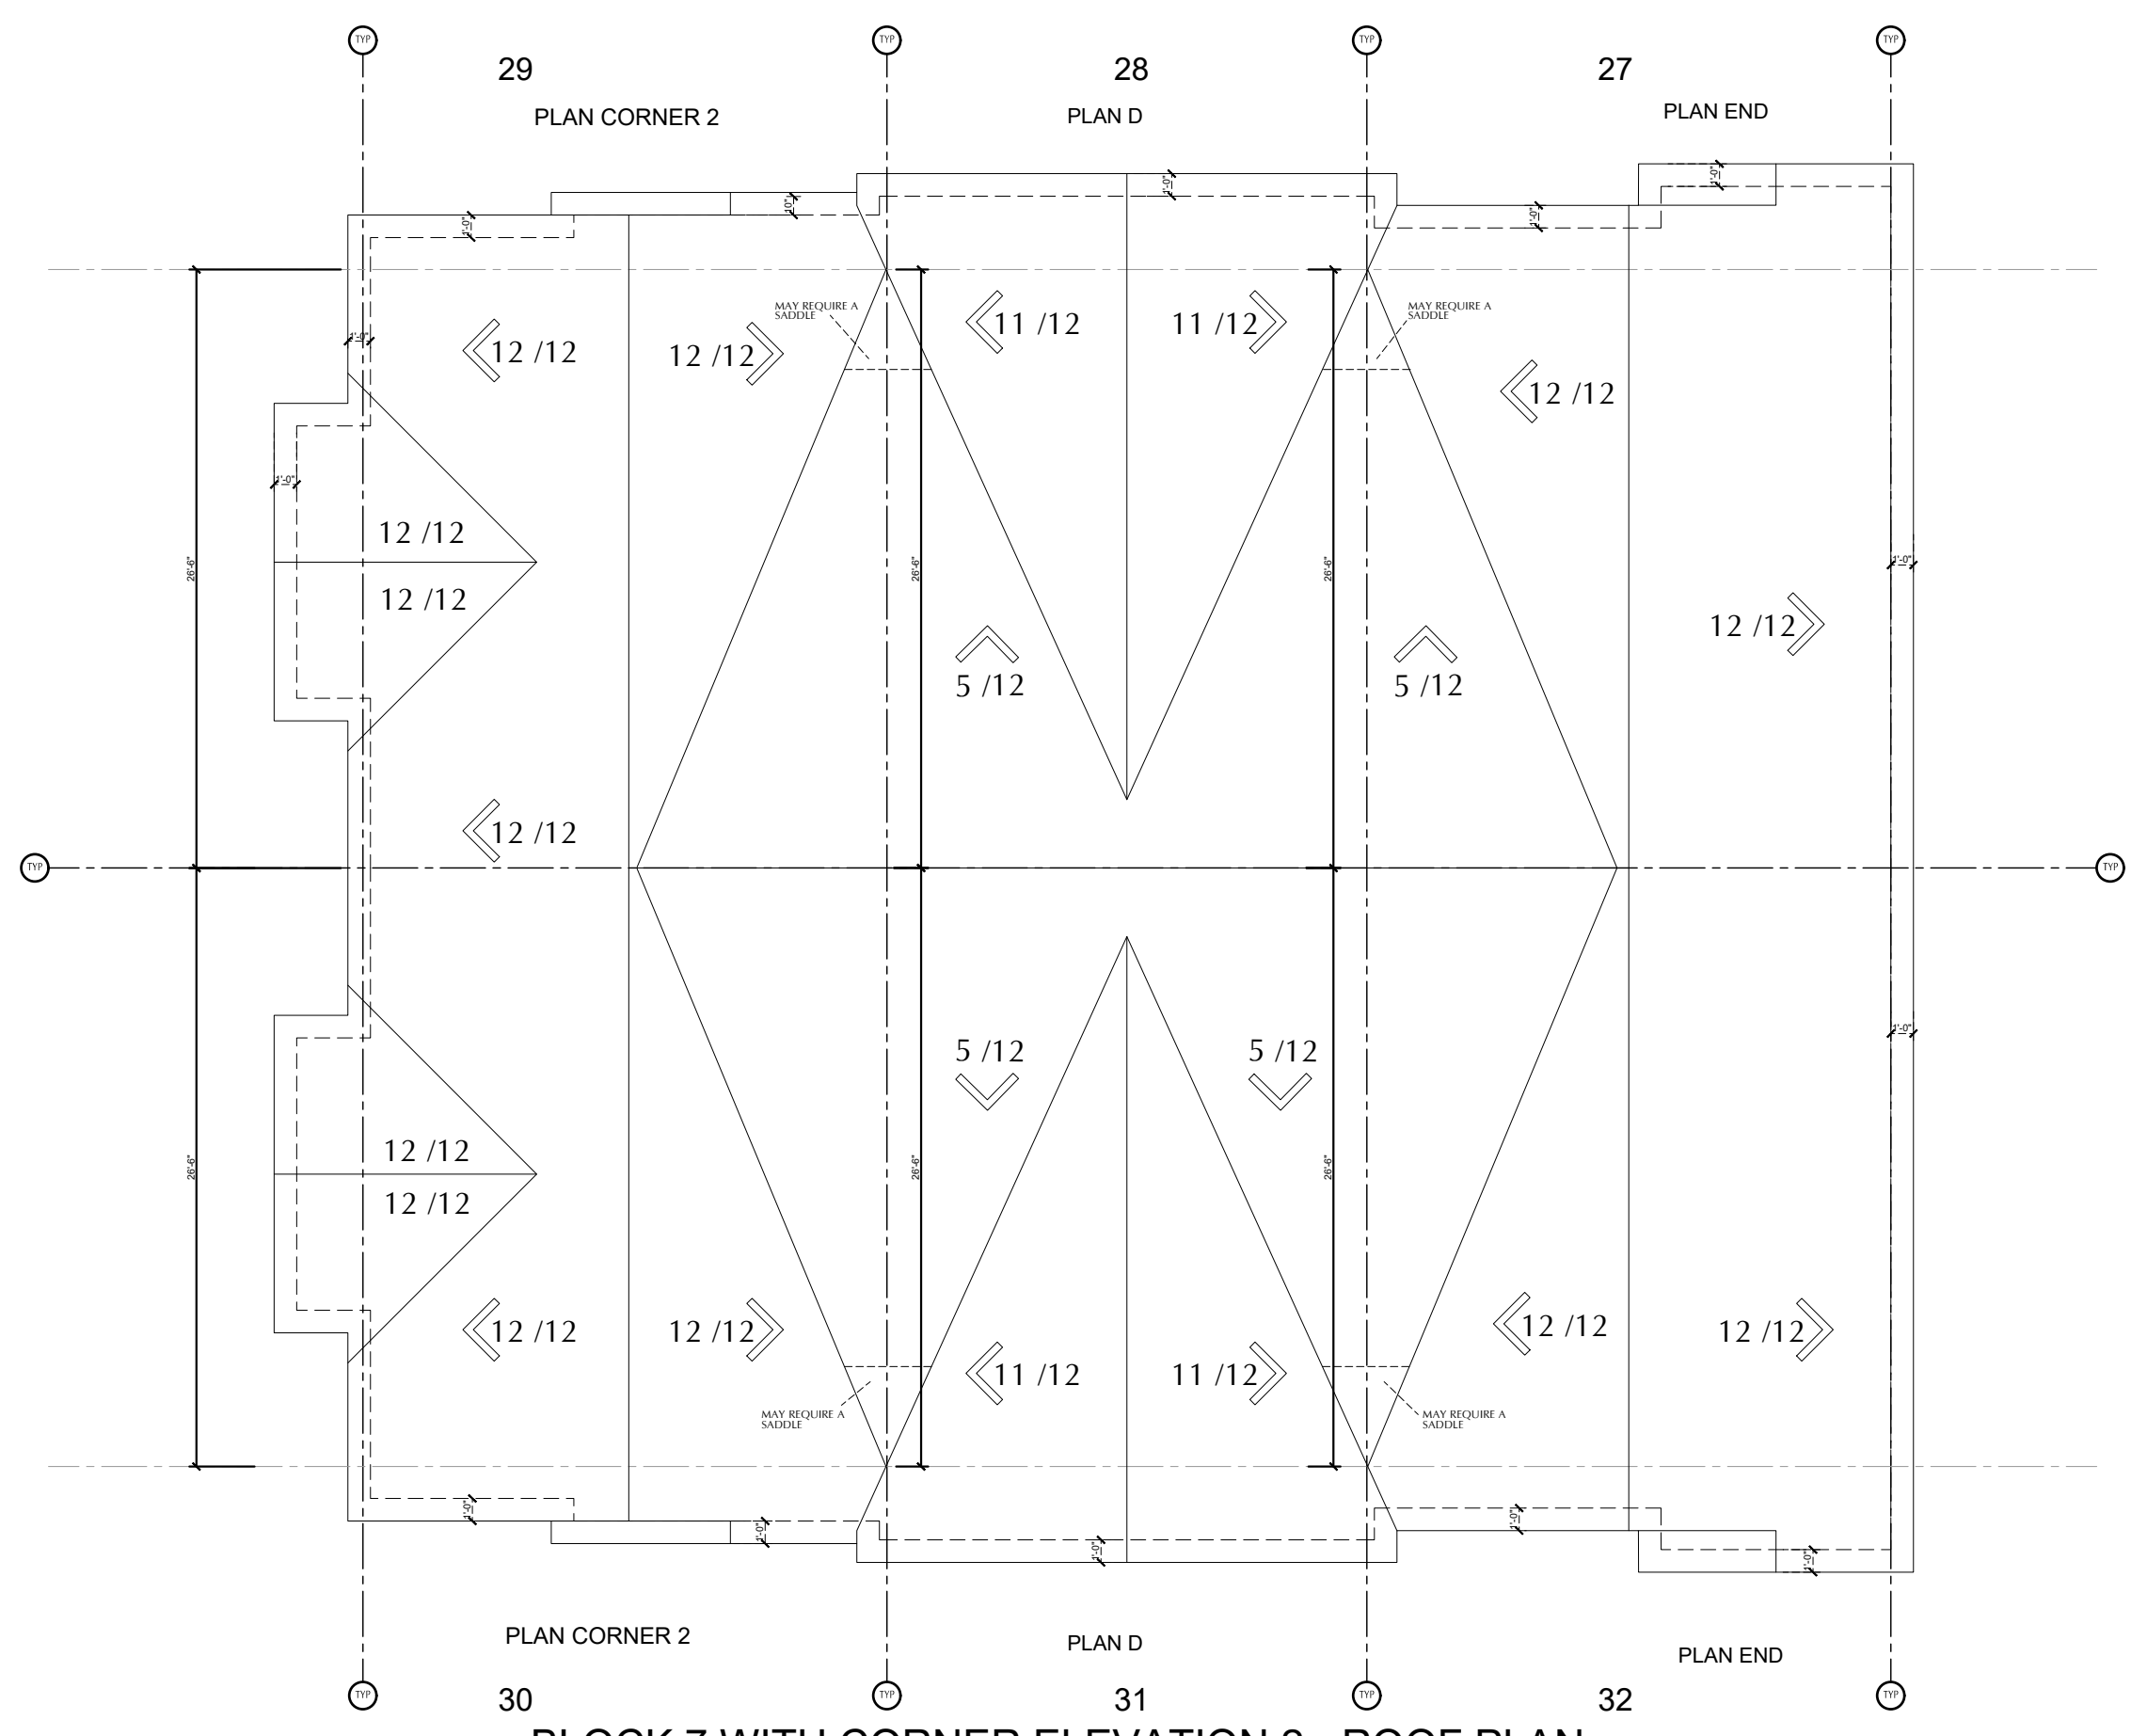

BLOCK 7 WITH CORNER ELEVATION 2 - ROOF PLAN

units 27-32  
BLOCK PLAN 7

MODERO  
NOTL, ON

REVIEWED BY: JC  
DRAWN BY: JC  
PLOT DATE: 2025-2-6  
**ELEVATIONS**  
**ROOF PLAN**