

DO NOT SCALE DRAWINGS

NOTE:
1) CONTRACTOR TO CHECK ALL DIMENSIONS, SPECIFICATIONS, ETC ON SITE AND SHALL BE RESPONSIBLE FOR REPORTING ANY DISCREPANCY TO THE ENGINEER AND/OR DESIGNER.
2) THESE PLANS ARE TO REMAIN AND THE PROPERTY OF THE DESIGNER AND MUST BE RETURNED UPON REQUEST. THESE PLANS MUST NOT BE USED IN ANY OTHER LOCATION WITHOUT THE WRITTEN APPROVAL OF THE DESIGNER.
3) ALL WORKS TO BE IN ACCORDANCE WITH THE ONTARIO BUILDING CODE.

Drawing Submissions:
Date: 2024.11.30 FOR REVIEW
Type: 2024.00.00 XX

The undersigned has reviewed and takes responsibility for this design, and has the qualifications and meets the requirements set out in the Ontario Building Code to be a designer.

Qualification information
Required unless design is exempt under Div.C.3.2.5.1 of the Bldg code

John Cappone *[Signature]* 23522
Name: Signature: BCIN

Registration information
Required unless design is exempt under Div.C.3.2.5.1 of the Bldg code


Cappone Lacroix Design Group Ltd. 28804
Name: BCIN

units 46-49
units 50-53
BLOCK 9


MODERO
NOTL, ON

REVIEWED BY: JC
DRAWN BY: JC
PLOT DATE: 2025-2-6


ELEVATIONS

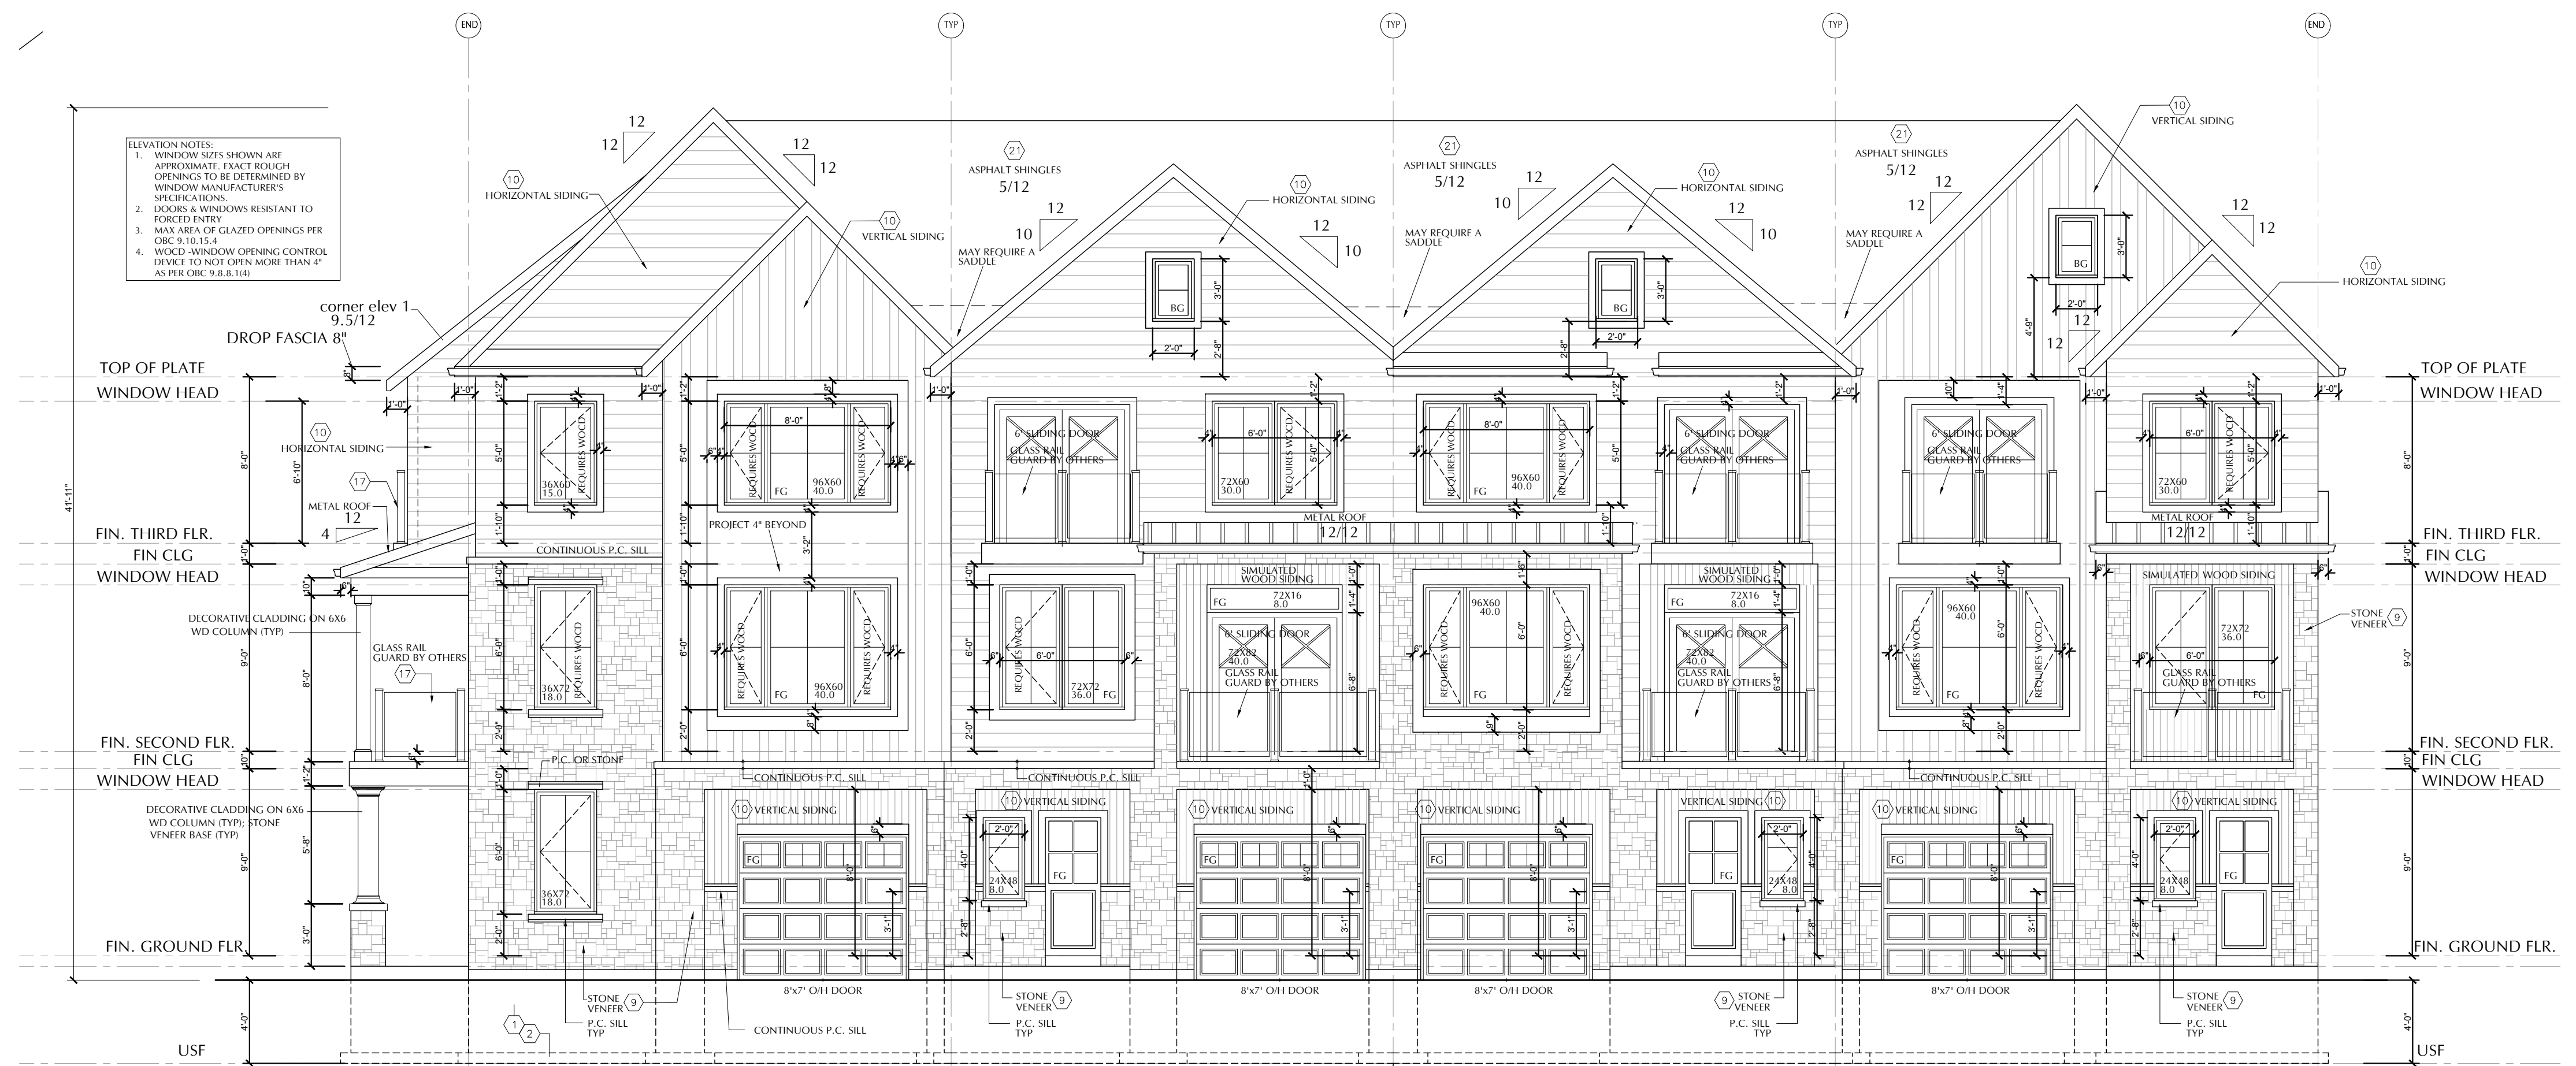

50 MODEL NAME CORNER
51 MODEL NAME INTERIOR E
52 MODEL NAME INTERIOR F
53 MODEL NAME END
BLOCK 9 FRONT ELEVATION WEST 3/16"=1'-0"

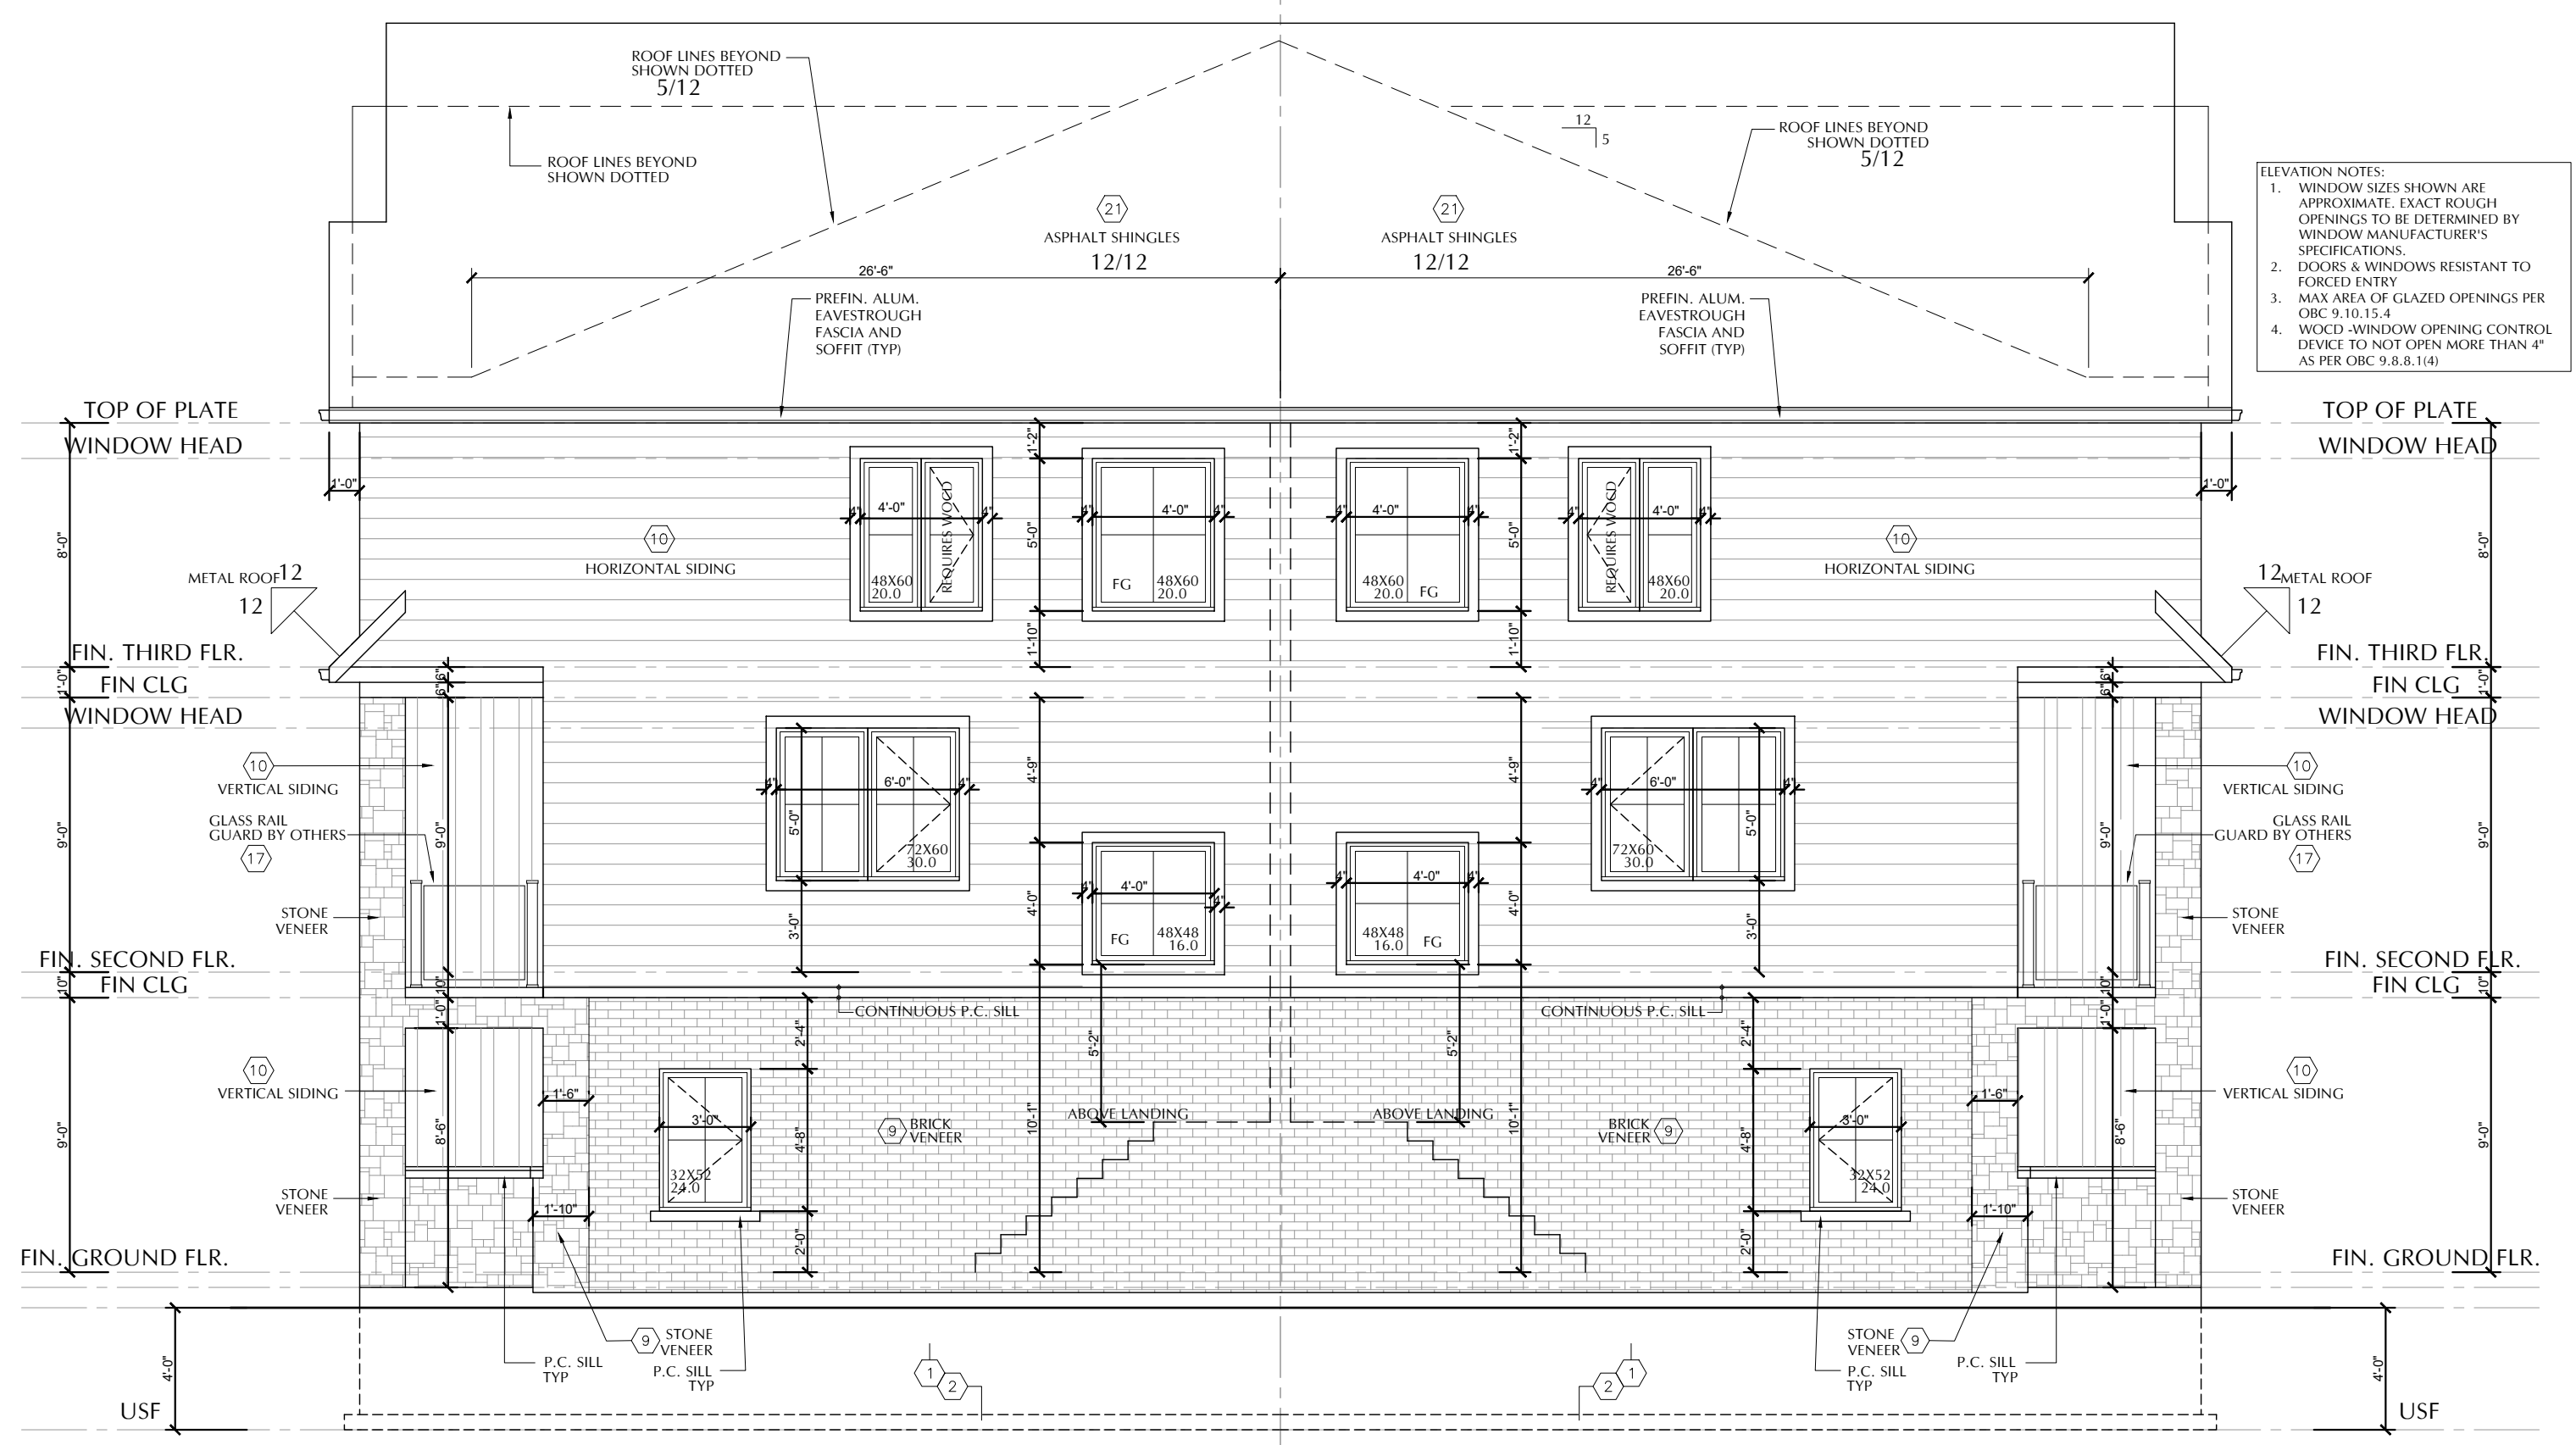

53 MODEL NAME END
46 MODEL NAME END
BLOCK 9 END ELEVATION SOUTH 3/16"=1'-0"

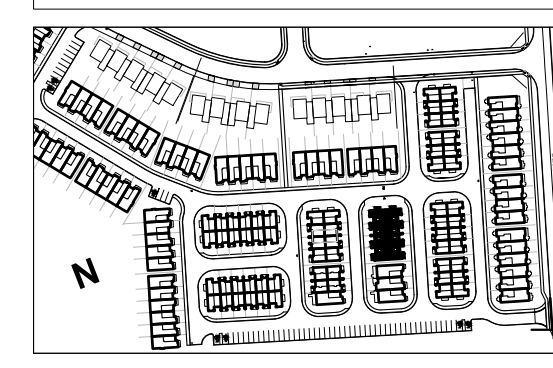

DO NOT SCALE DRAWINGS

NOTE:
1) CONTRACTOR TO CHECK ALL DIMENSIONS, SPECIFICATIONS, ECT ON SITE AND SHALL BE RESPONSIBLE FOR REPORTING ANY DISCREPANCY TO THE ENGINEER AND/OR DESIGNER.
2) THESE PLANS ARE TO REMAIN AND THE PROPERTY OF THE DESIGNER AND MUST BE RETURNED UPON REQUEST. THESE PLANS MUST NOT BE USED IN ANY OTHER LOCATION WITHOUT THE WRITTEN APPROVAL OF THE DESIGNER.
3) ALL WORKS TO BE IN ACCORDANCE WITH THE ONTARIO BUILDING CODE.

Drawing Submissions:

| Date: | Type: |
|------------|------------|
| 2024.11.30 | FOR REVIEW |
| 2024.00.00 | XX |


The undersigned has reviewed and takes responsibility for this design, and has the qualifications and meets the requirements set out in the Ontario Building Code to be a designer.

Qualification information
Required unless design is exempt under Div. C.3.2.5.1 of the Bldg Code

John Capponi *[Signature]* 28804 BCIN
Name: Signature: BCIN



Registration information
Required unless design is exempt under Div. C.3.2.5.1 of the Bldg Code

Capponi Lacroix Design Group Ltd. 28804 BCIN
Name: BCIN

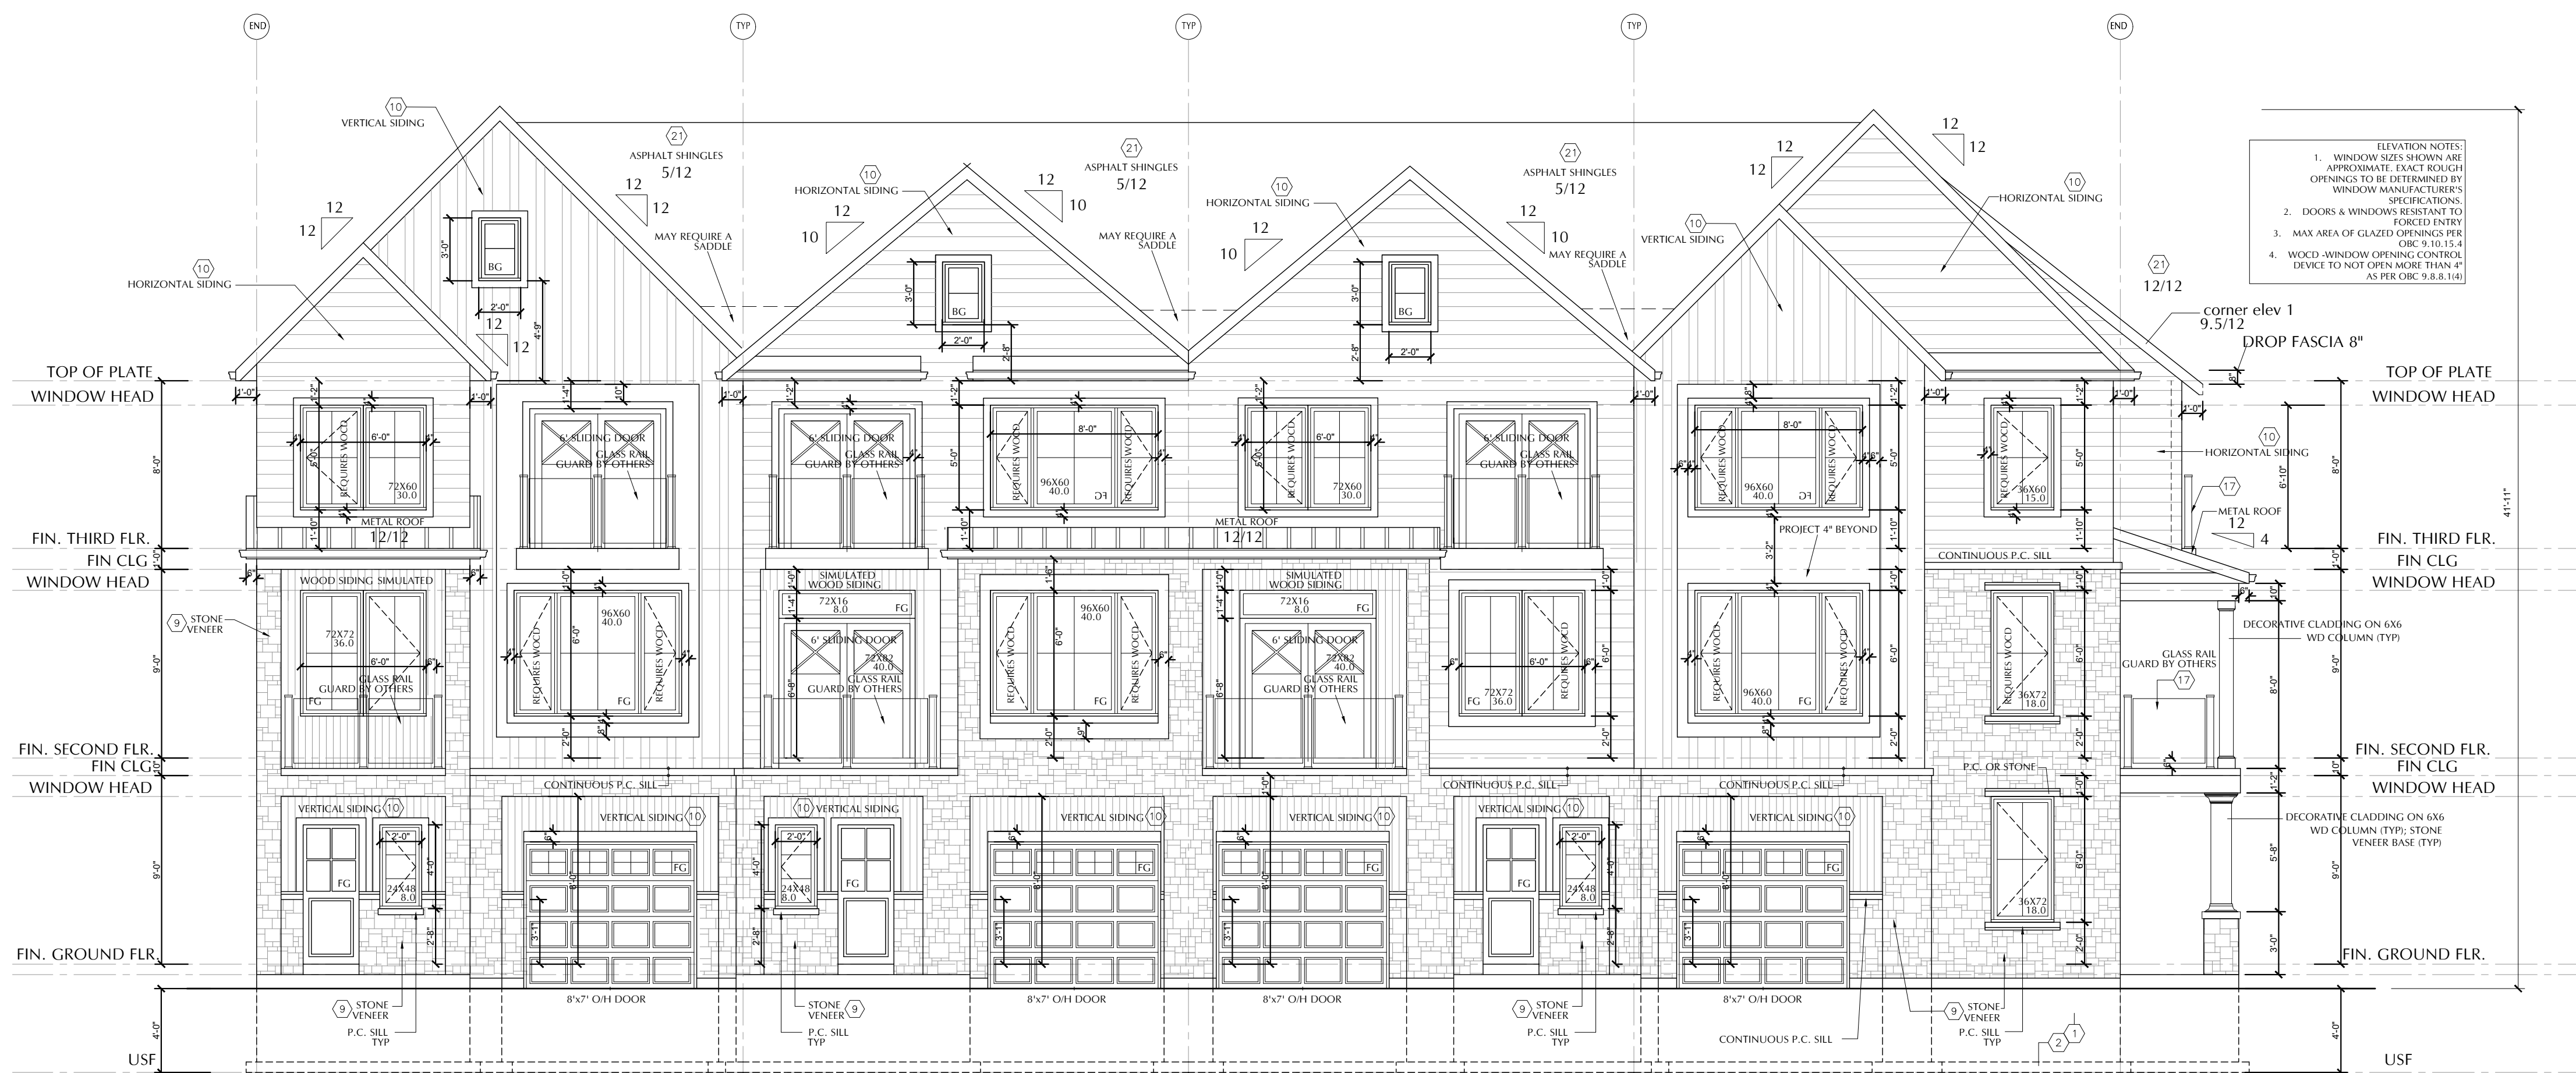

46 MODEL NAME END
47 MODEL NAME INTERIOR F
48 MODEL NAME INTERIOR E
49 MODEL NAME CORNER

BLOCK 9 FRONT ELEVATION EAST 3/16"=1'-0"

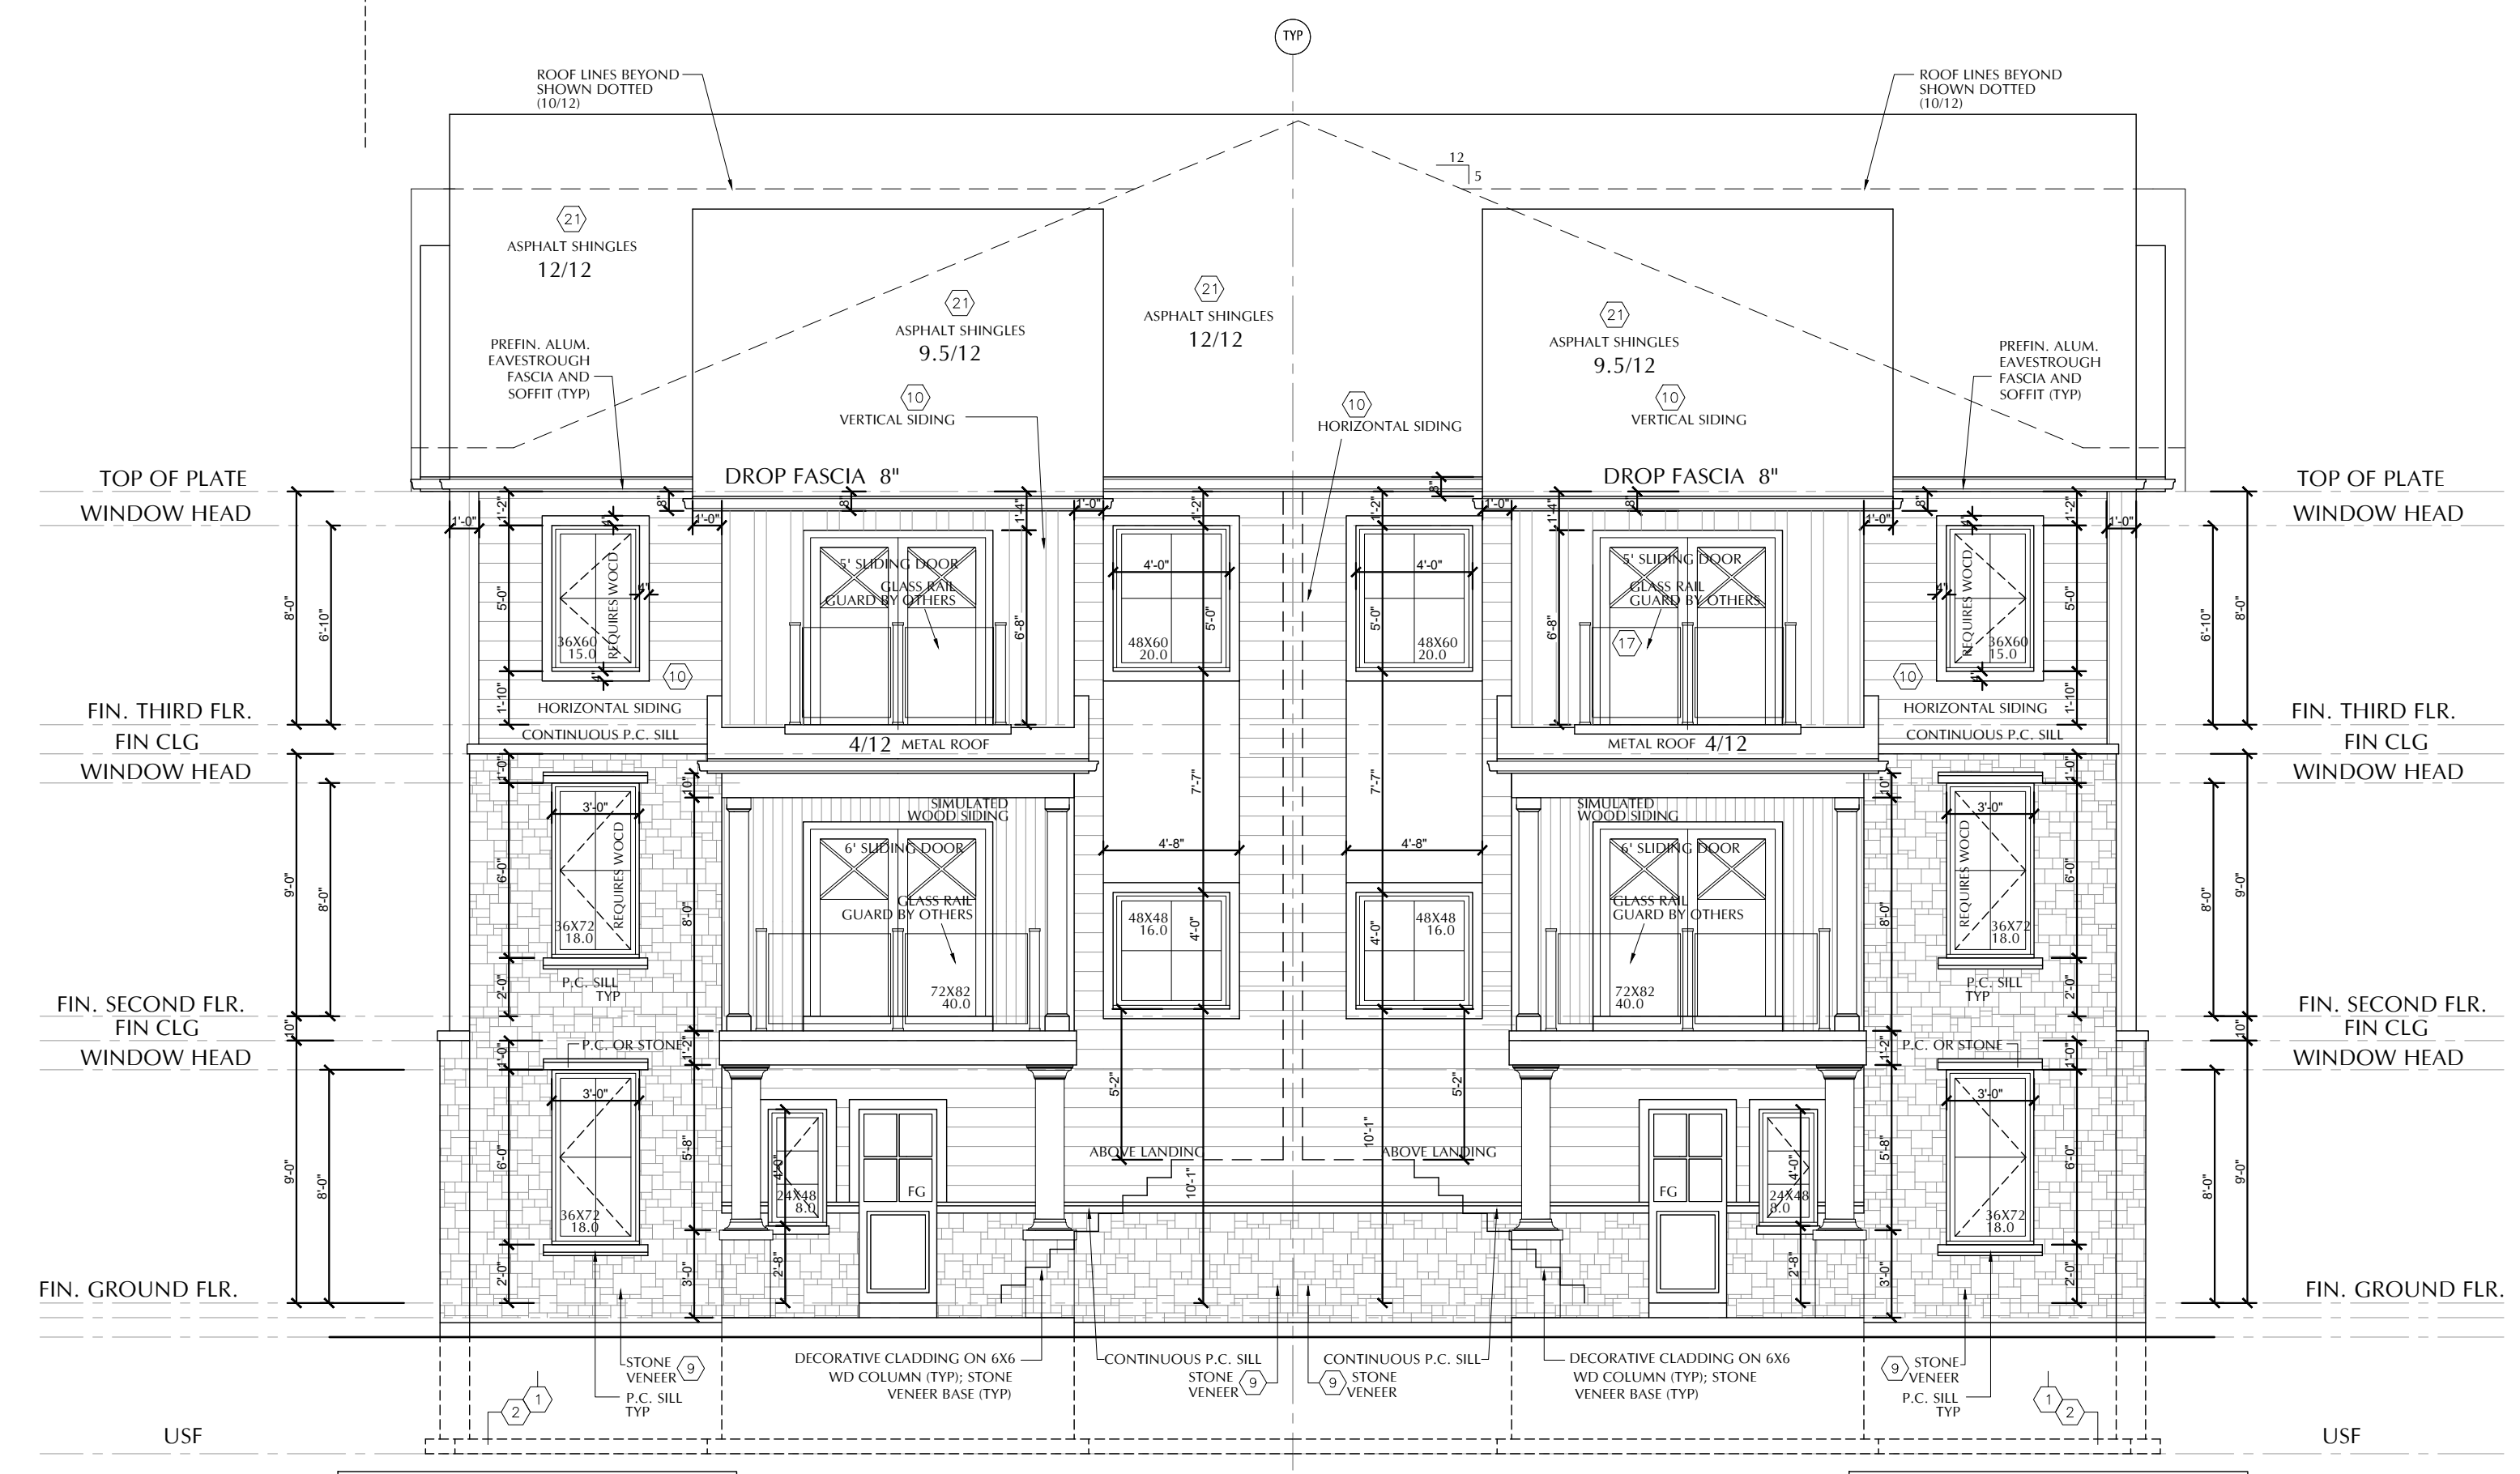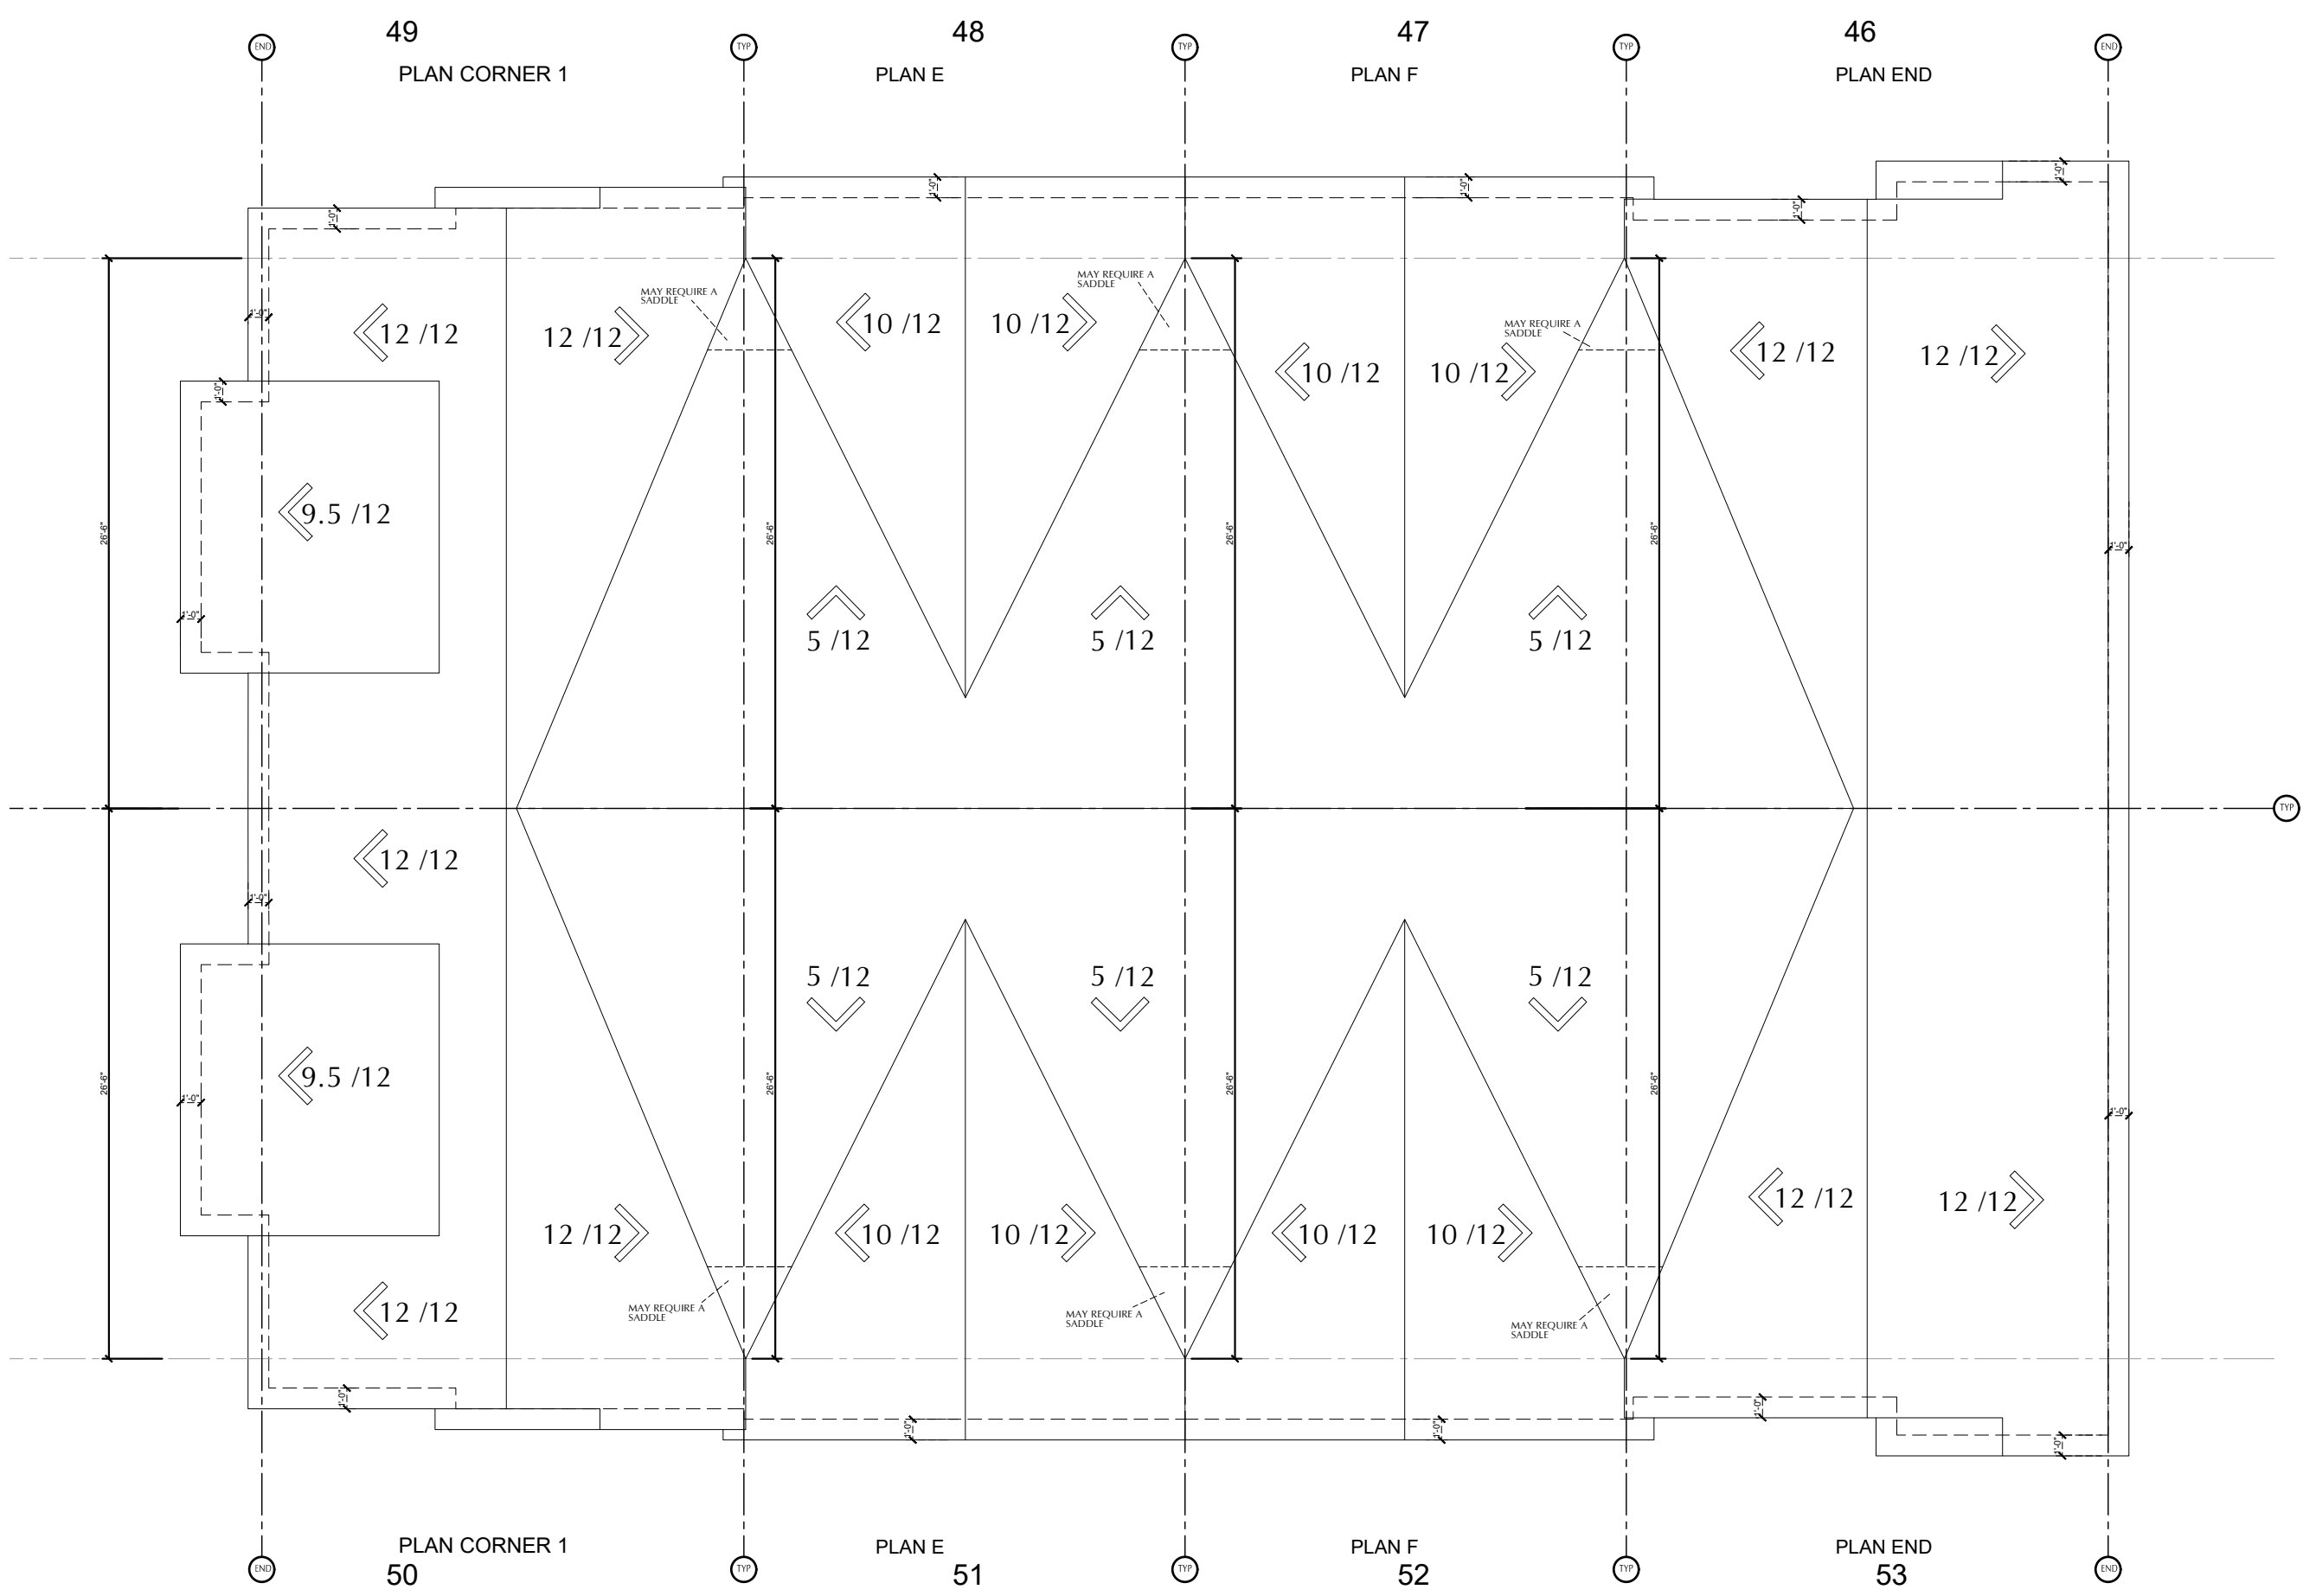

MODEL NAME CORNER 1 49
MODEL NAME CORNER 1 50

BLOCK 9 CORNER ELEVATION 1 NORTH 3/16"=1'-0"

units 46-49
units 50-53
BLOCK 9

MODERO
NOTL, ON

REVIEWED BY: JC
DRAWN BY: JC
PLOT DATE: 2025-2-6

ELEVATIONS