

**DO NOT SCALE DRAWINGS**

NOTE:  
1) CONTRACTOR TO CHECK ALL DIMENSIONS, SPECIFICATIONS, ECT ON SITE AND SHALL BE RESPONSIBLE FOR REPORTING ANY DISCREPANCY TO THE ENGINEER AND/OR DESIGNER.  
2) THESE PLANS ARE TO REMAIN AND THE PROPERTY OF THE DESIGNER AND MUST BE RETURNED UPON REQUEST. THESE PLANS MUST NOT BE USED IN ANY OTHER LOCATION WITHOUT THE WRITTEN APPROVAL OF THE DESIGNER.  
3) ALL WORKS TO BE IN ACCORDANCE WITH THE ONTARIO BUILDING CODE.

**Drawing Submissions:**  
Date: 2024.11.30 FOR REVIEW  
Type: 2024.00.00 XX

The undersigned has reviewed and takes responsibility for this design, and has the qualifications and meets the requirements set out in the Ontario Building Code to be a designer.

**Qualification information**  
Required unless design is exempt under Div.C.3.2.5.1 of the Bldg code

John Cappone *[Signature]* 23522  
Name: Signature: BCIN

**Registration information**  
Required unless design is exempt under Div.C.3.2.5.1 of the Bldg code


Cappone Lacroix Design Group Ltd. 28804  
Name: BCIN

UNITS 57 THRU 64  
BLOCK 11


MODERO  
NOTL, ON

REVIEWED BY: JC  
DRAWN BY: JC  
PLOT DATE: 2025-2-6

**ELEVATIONS**

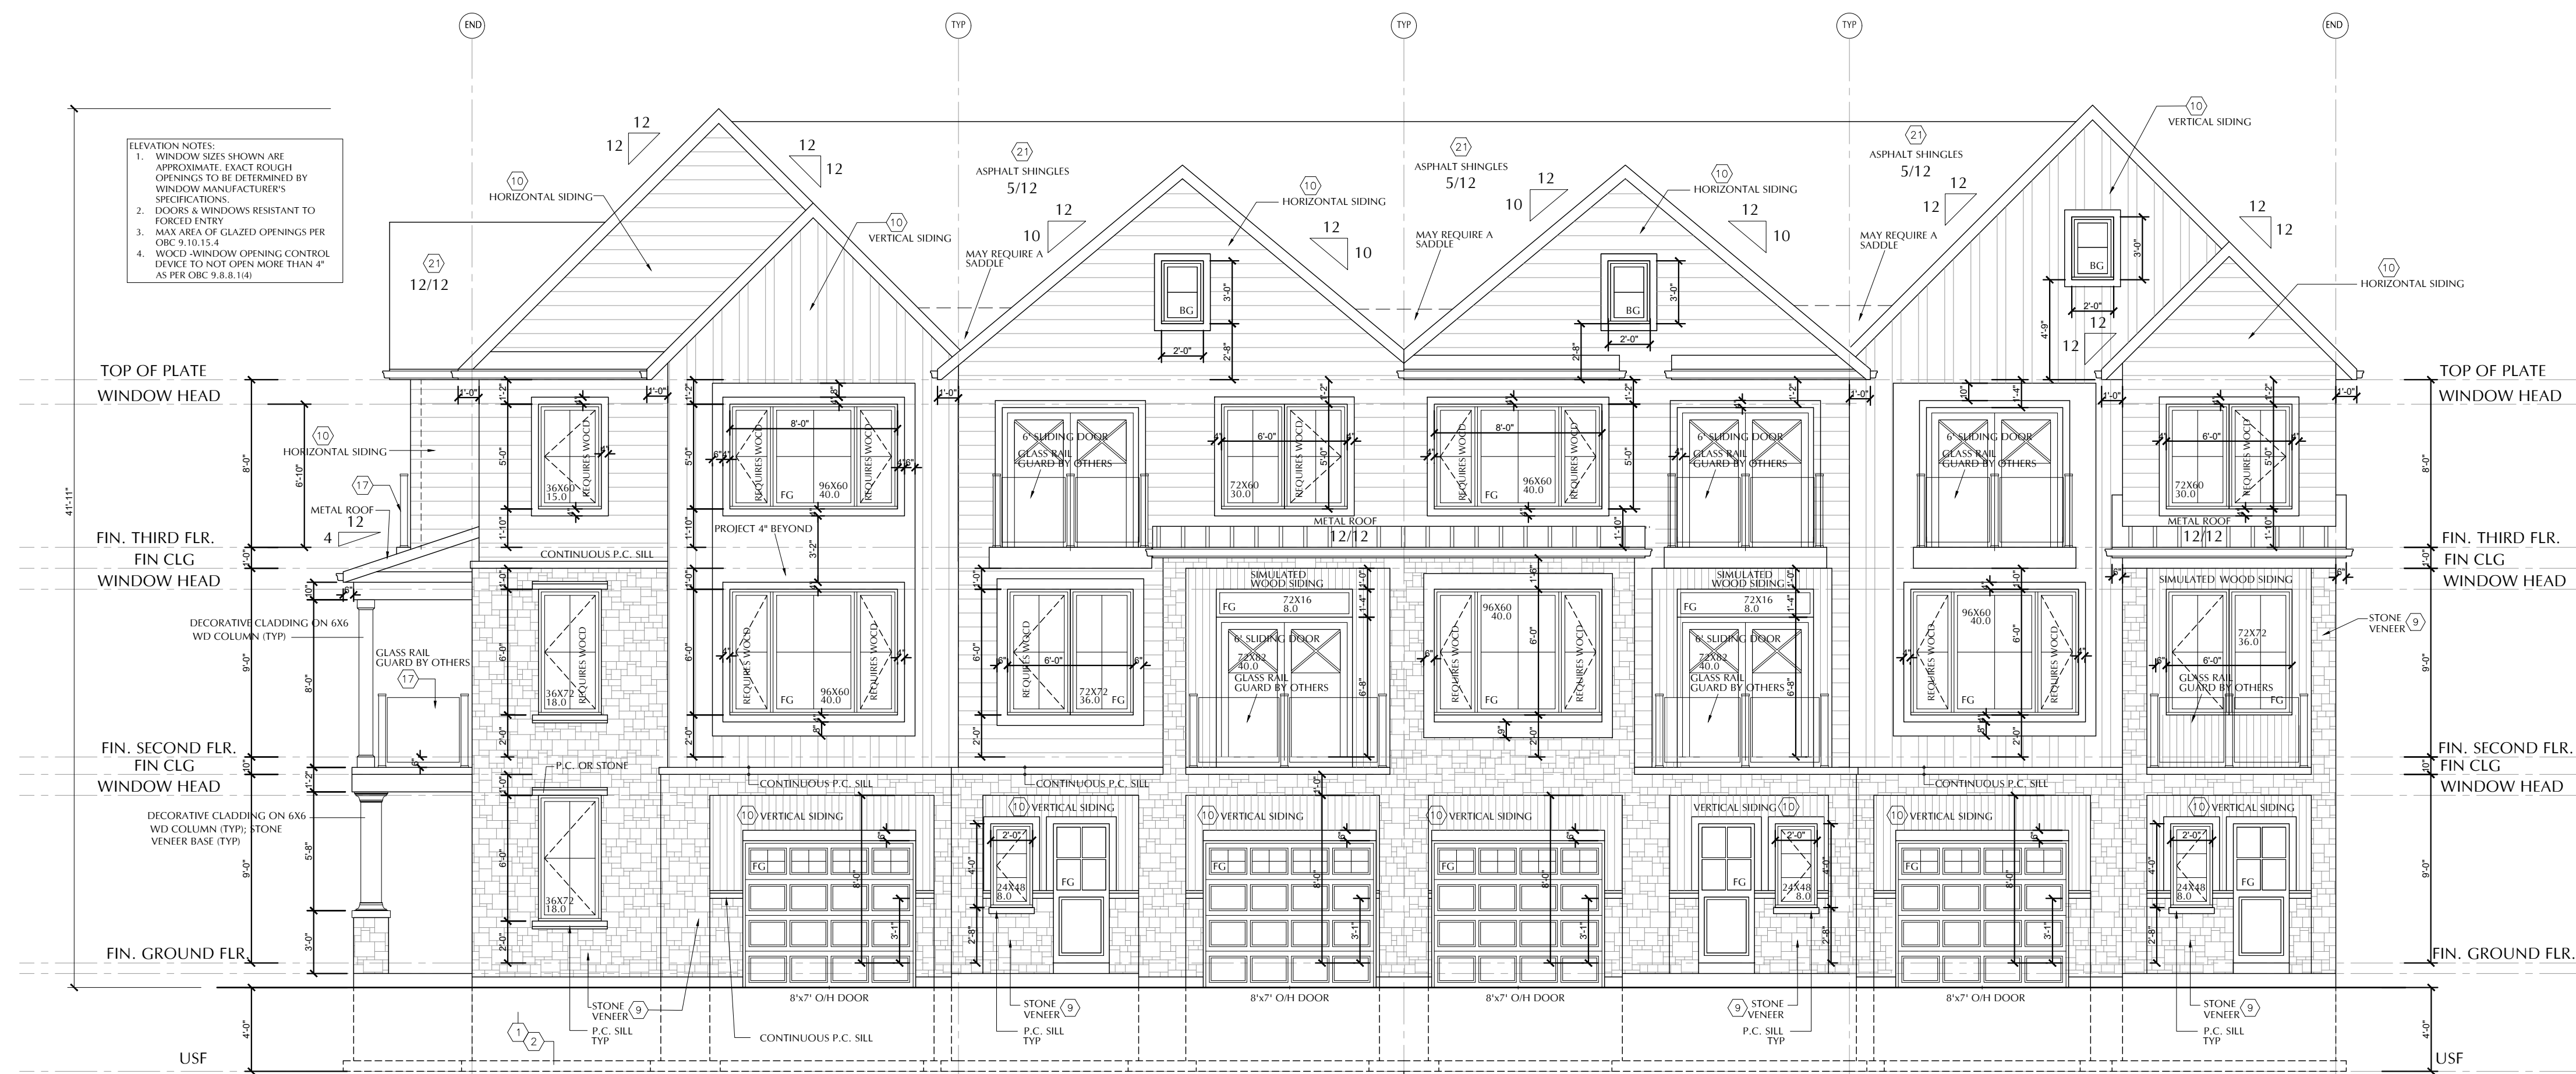


61 MODEL NAME CORNER  
62 MODEL NAME INTERIOR E  
63 MODEL NAME INTERIOR F  
64 MODEL NAME END  
**BLOCK 11 FRONT ELEVATION WEST 3/16"=1'-0"**

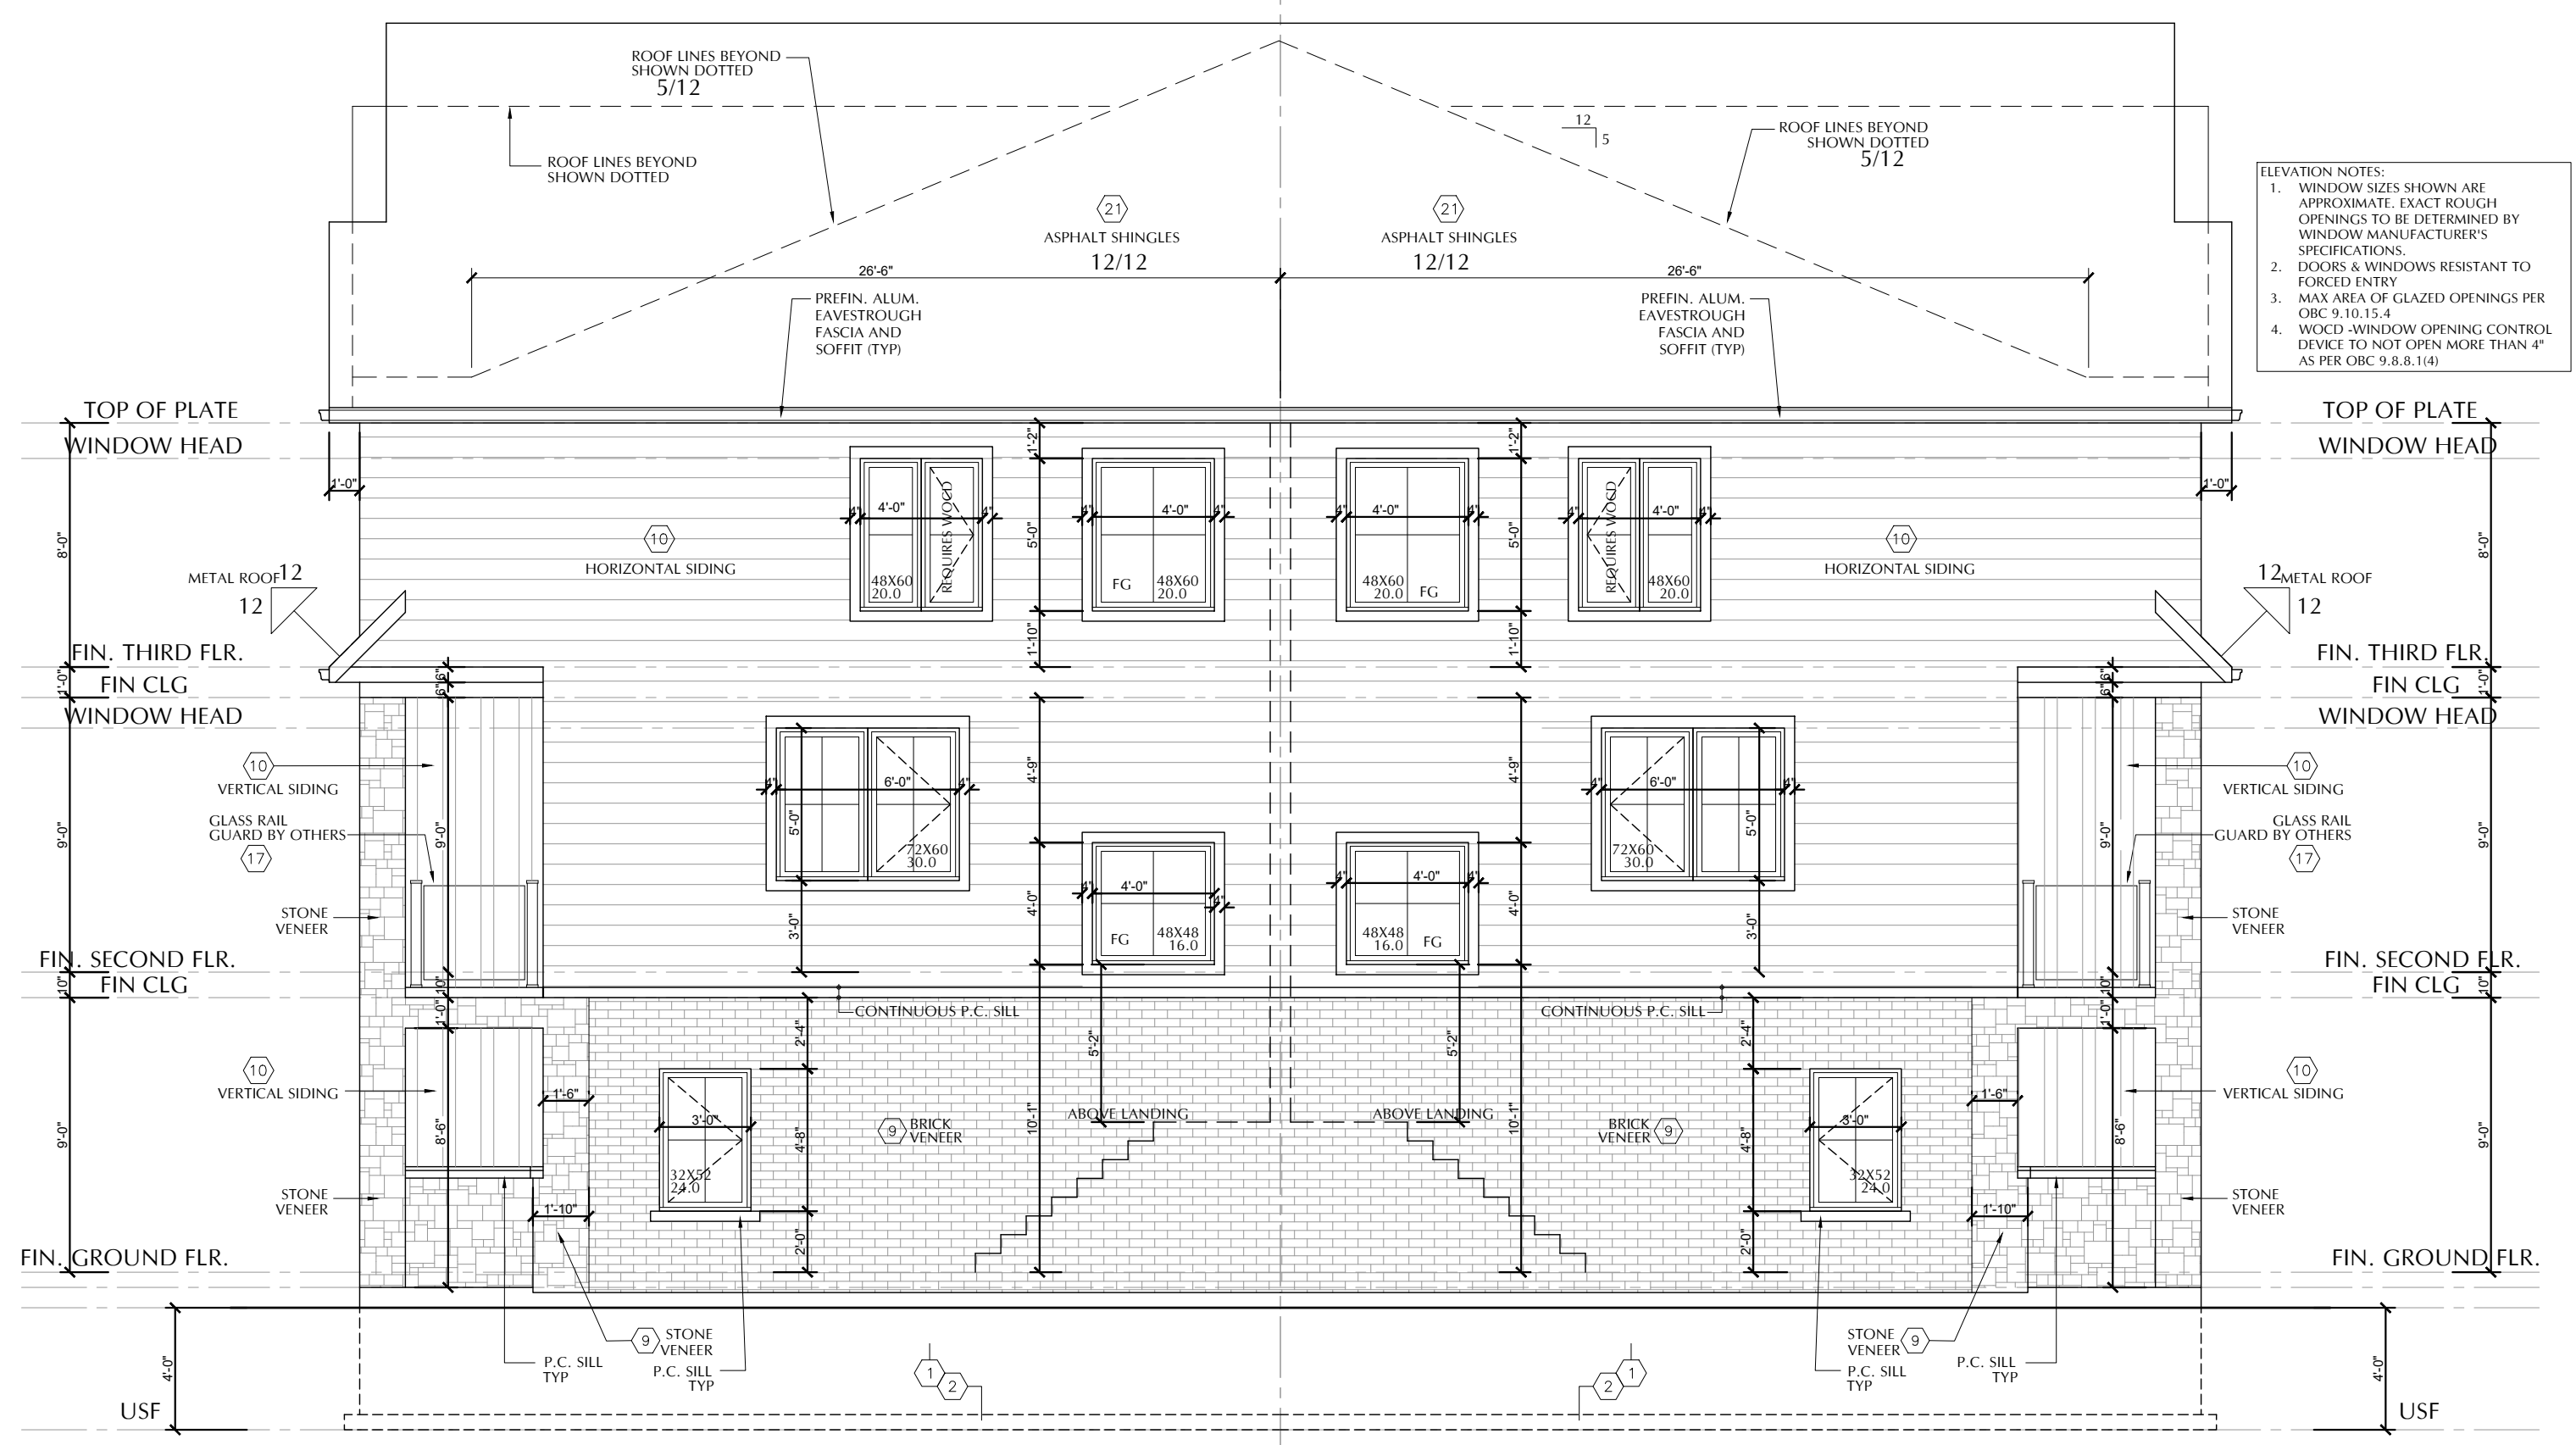

END 64 MODEL NAME 64  
57 END MODEL NAME 57  
**BLOCK 11 END ELEVATION SOUTH 3/16"=1'-0"**

**ELEVATION NOTES:**  
1. WINDOW SIZES SHOWN ARE APPROXIMATE. EXACT ROUGH OPENINGS TO BE DETERMINED BY WINDOW MANUFACTURER'S SPECIFICATIONS.  
2. DOORS & WINDOWS RESISTANT TO FORCED ENTRY.  
3. MAX AREA OF GLAZED OPENINGS PER OBC 9.10.15.4.  
4. WOOD WINDOW OPENING CONTROL DEVICE TO NOT OPEN MORE THAN 4" AS PER OBC 9.8.8.1(4).

**ELEVATION NOTES:**  
1. WINDOW SIZES SHOWN ARE APPROXIMATE. EXACT ROUGH OPENINGS TO BE DETERMINED BY WINDOW MANUFACTURER'S SPECIFICATIONS.  
2. DOORS & WINDOWS RESISTANT TO FORCED ENTRY.  
3. MAX AREA OF GLAZED OPENINGS PER OBC 9.10.15.4.  
4. WOOD WINDOW OPENING CONTROL DEVICE TO NOT OPEN MORE THAN 4" AS PER OBC 9.8.8.1(4).

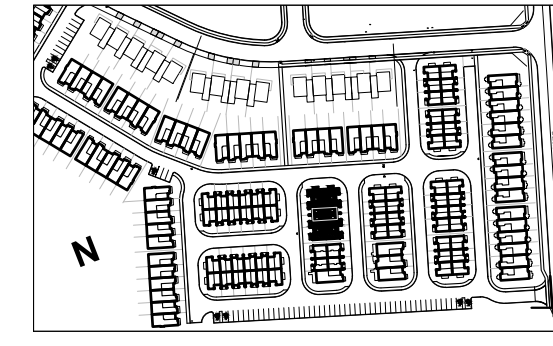

**DO NOT SCALE DRAWINGS**

NOTE:  
1) CONTRACTOR TO CHECK ALL DIMENSIONS, SPECIFICATIONS, ECT ON SITE AND SHALL BE RESPONSIBLE FOR REPORTING ANY DISCREPANCY TO THE ENGINEER AND/OR DESIGNER.  
2) THESE PLANS ARE TO REMAIN AND THE PROPERTY OF THE DESIGNER AND MUST BE RETURNED UPON REQUEST. THESE PLANS MUST NOT BE USED IN ANY OTHER LOCATION WITHOUT THE WRITTEN APPROVAL OF THE DESIGNER.  
3) ALL WORKS TO BE IN ACCORDANCE WITH THE ONTARIO BUILDING CODE.

**Drawing Submissions:**

Date:	Type:
2024.11.30	FOR REVIEW
2024.00.00	XX


The undersigned has reviewed and takes responsibility for this design, and has the qualifications and meets the requirements set out in the Ontario Building Code to be a designer.

**Qualification information**  
Required unless design is exempt under Div. C.3.2.5.1 of the Bldg code


John Capponi *[Signature]* 33522  
Name: Signature BCIN

**Registration information**  
Required unless design is exempt under Div. C.3.2.5.1 of the Bldg code


Capponi Lacroix Design Group Ltd. 28804  
Name: BCIN

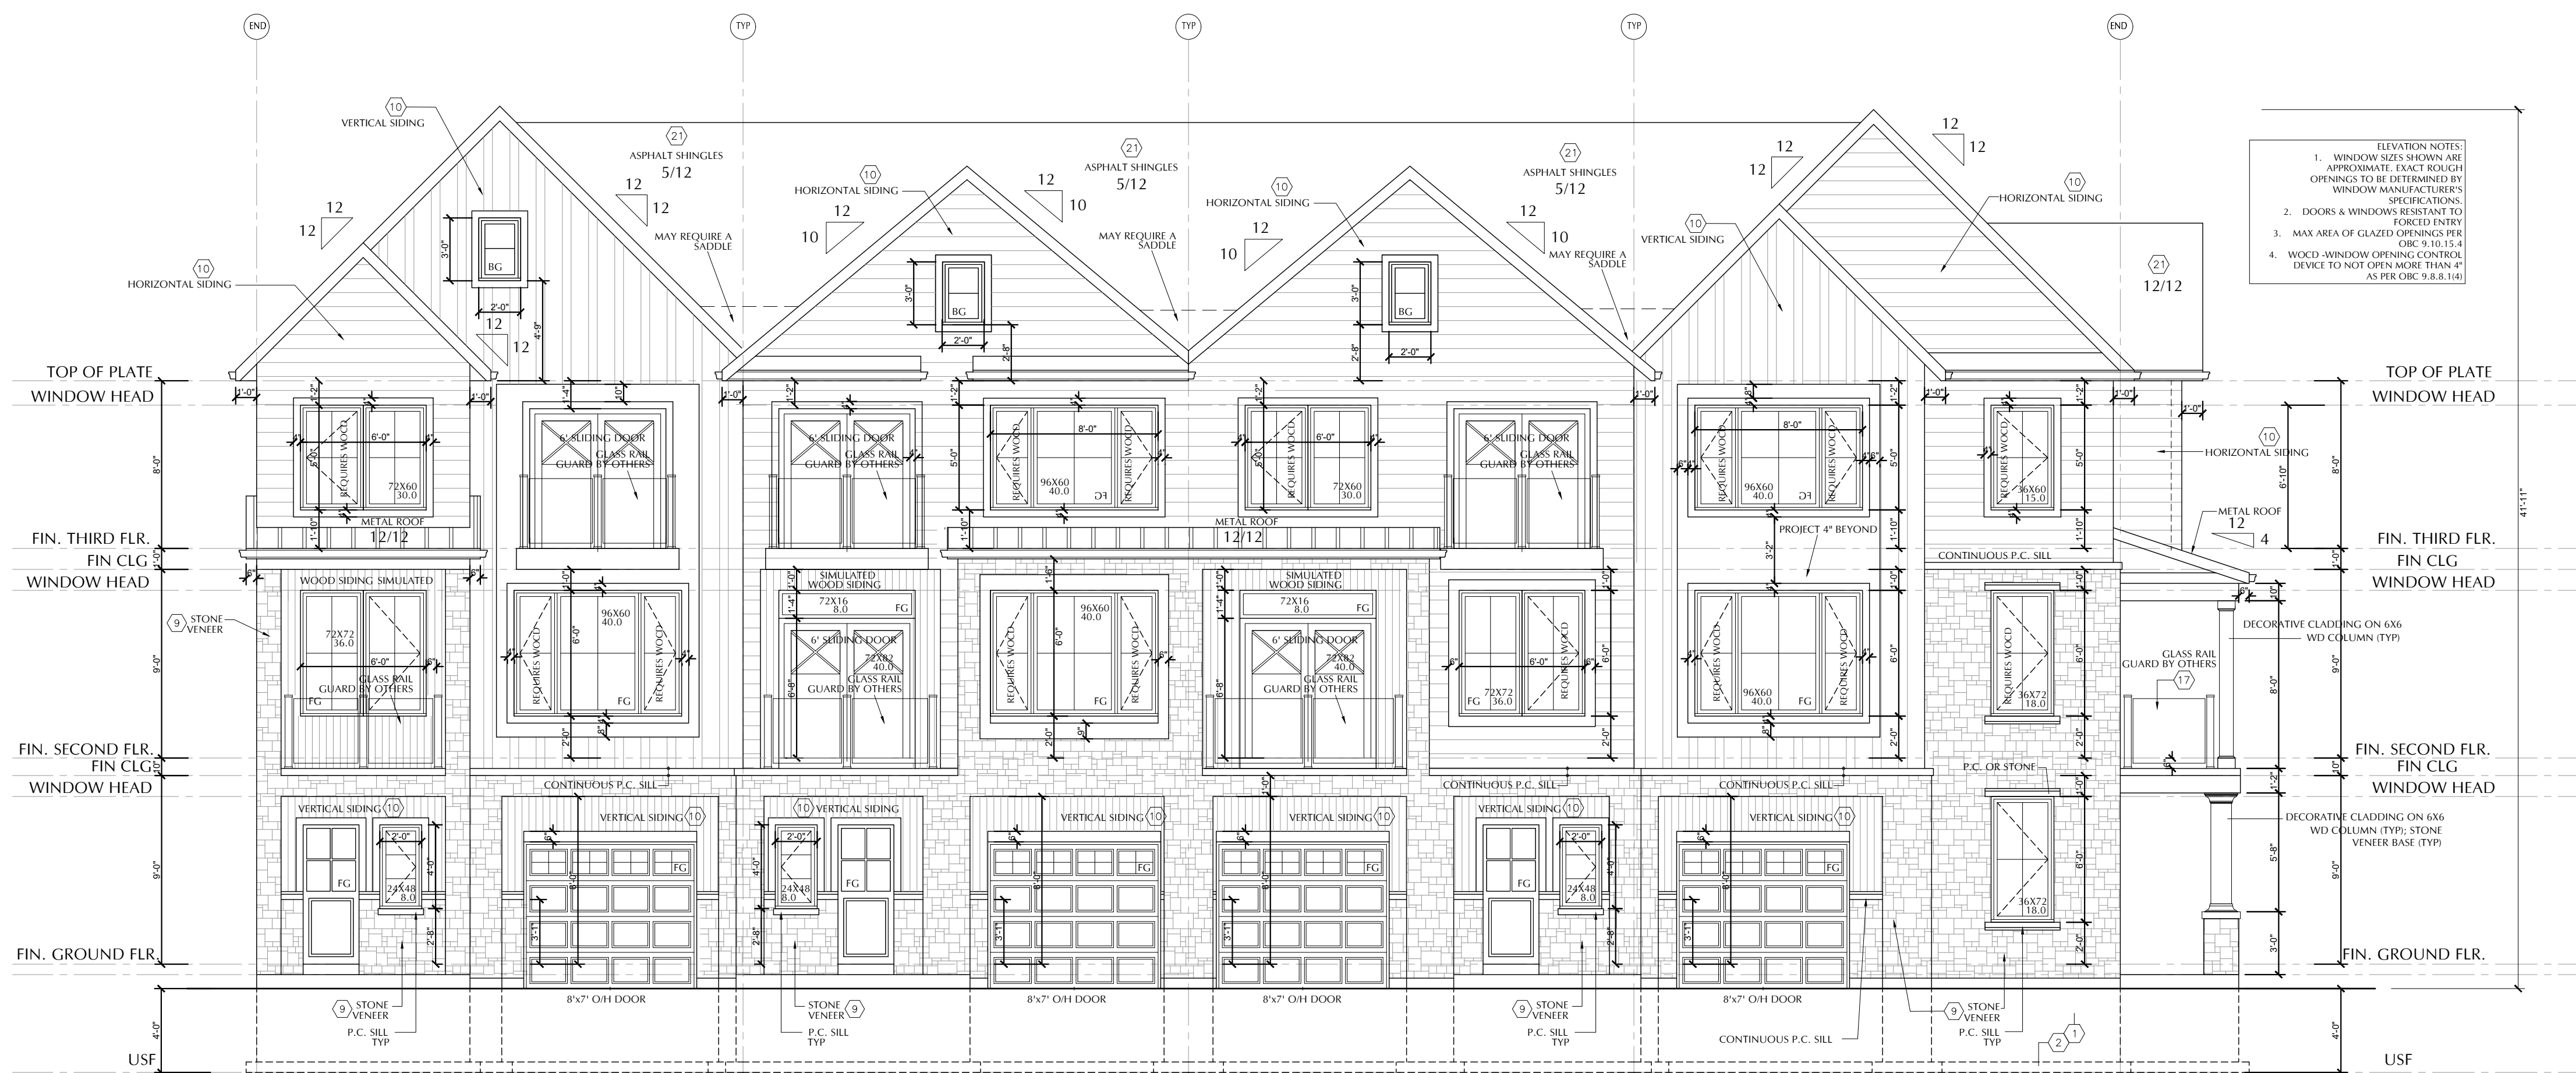

57 MODEL NAME END  
58 MODEL NAME INTERIOR F  
59 MODEL NAME INTERIOR E  
60 MODEL NAME CORNER  
**BLOCK 11 FRONT ELEVATION EAST 3/16"=1'-0"**

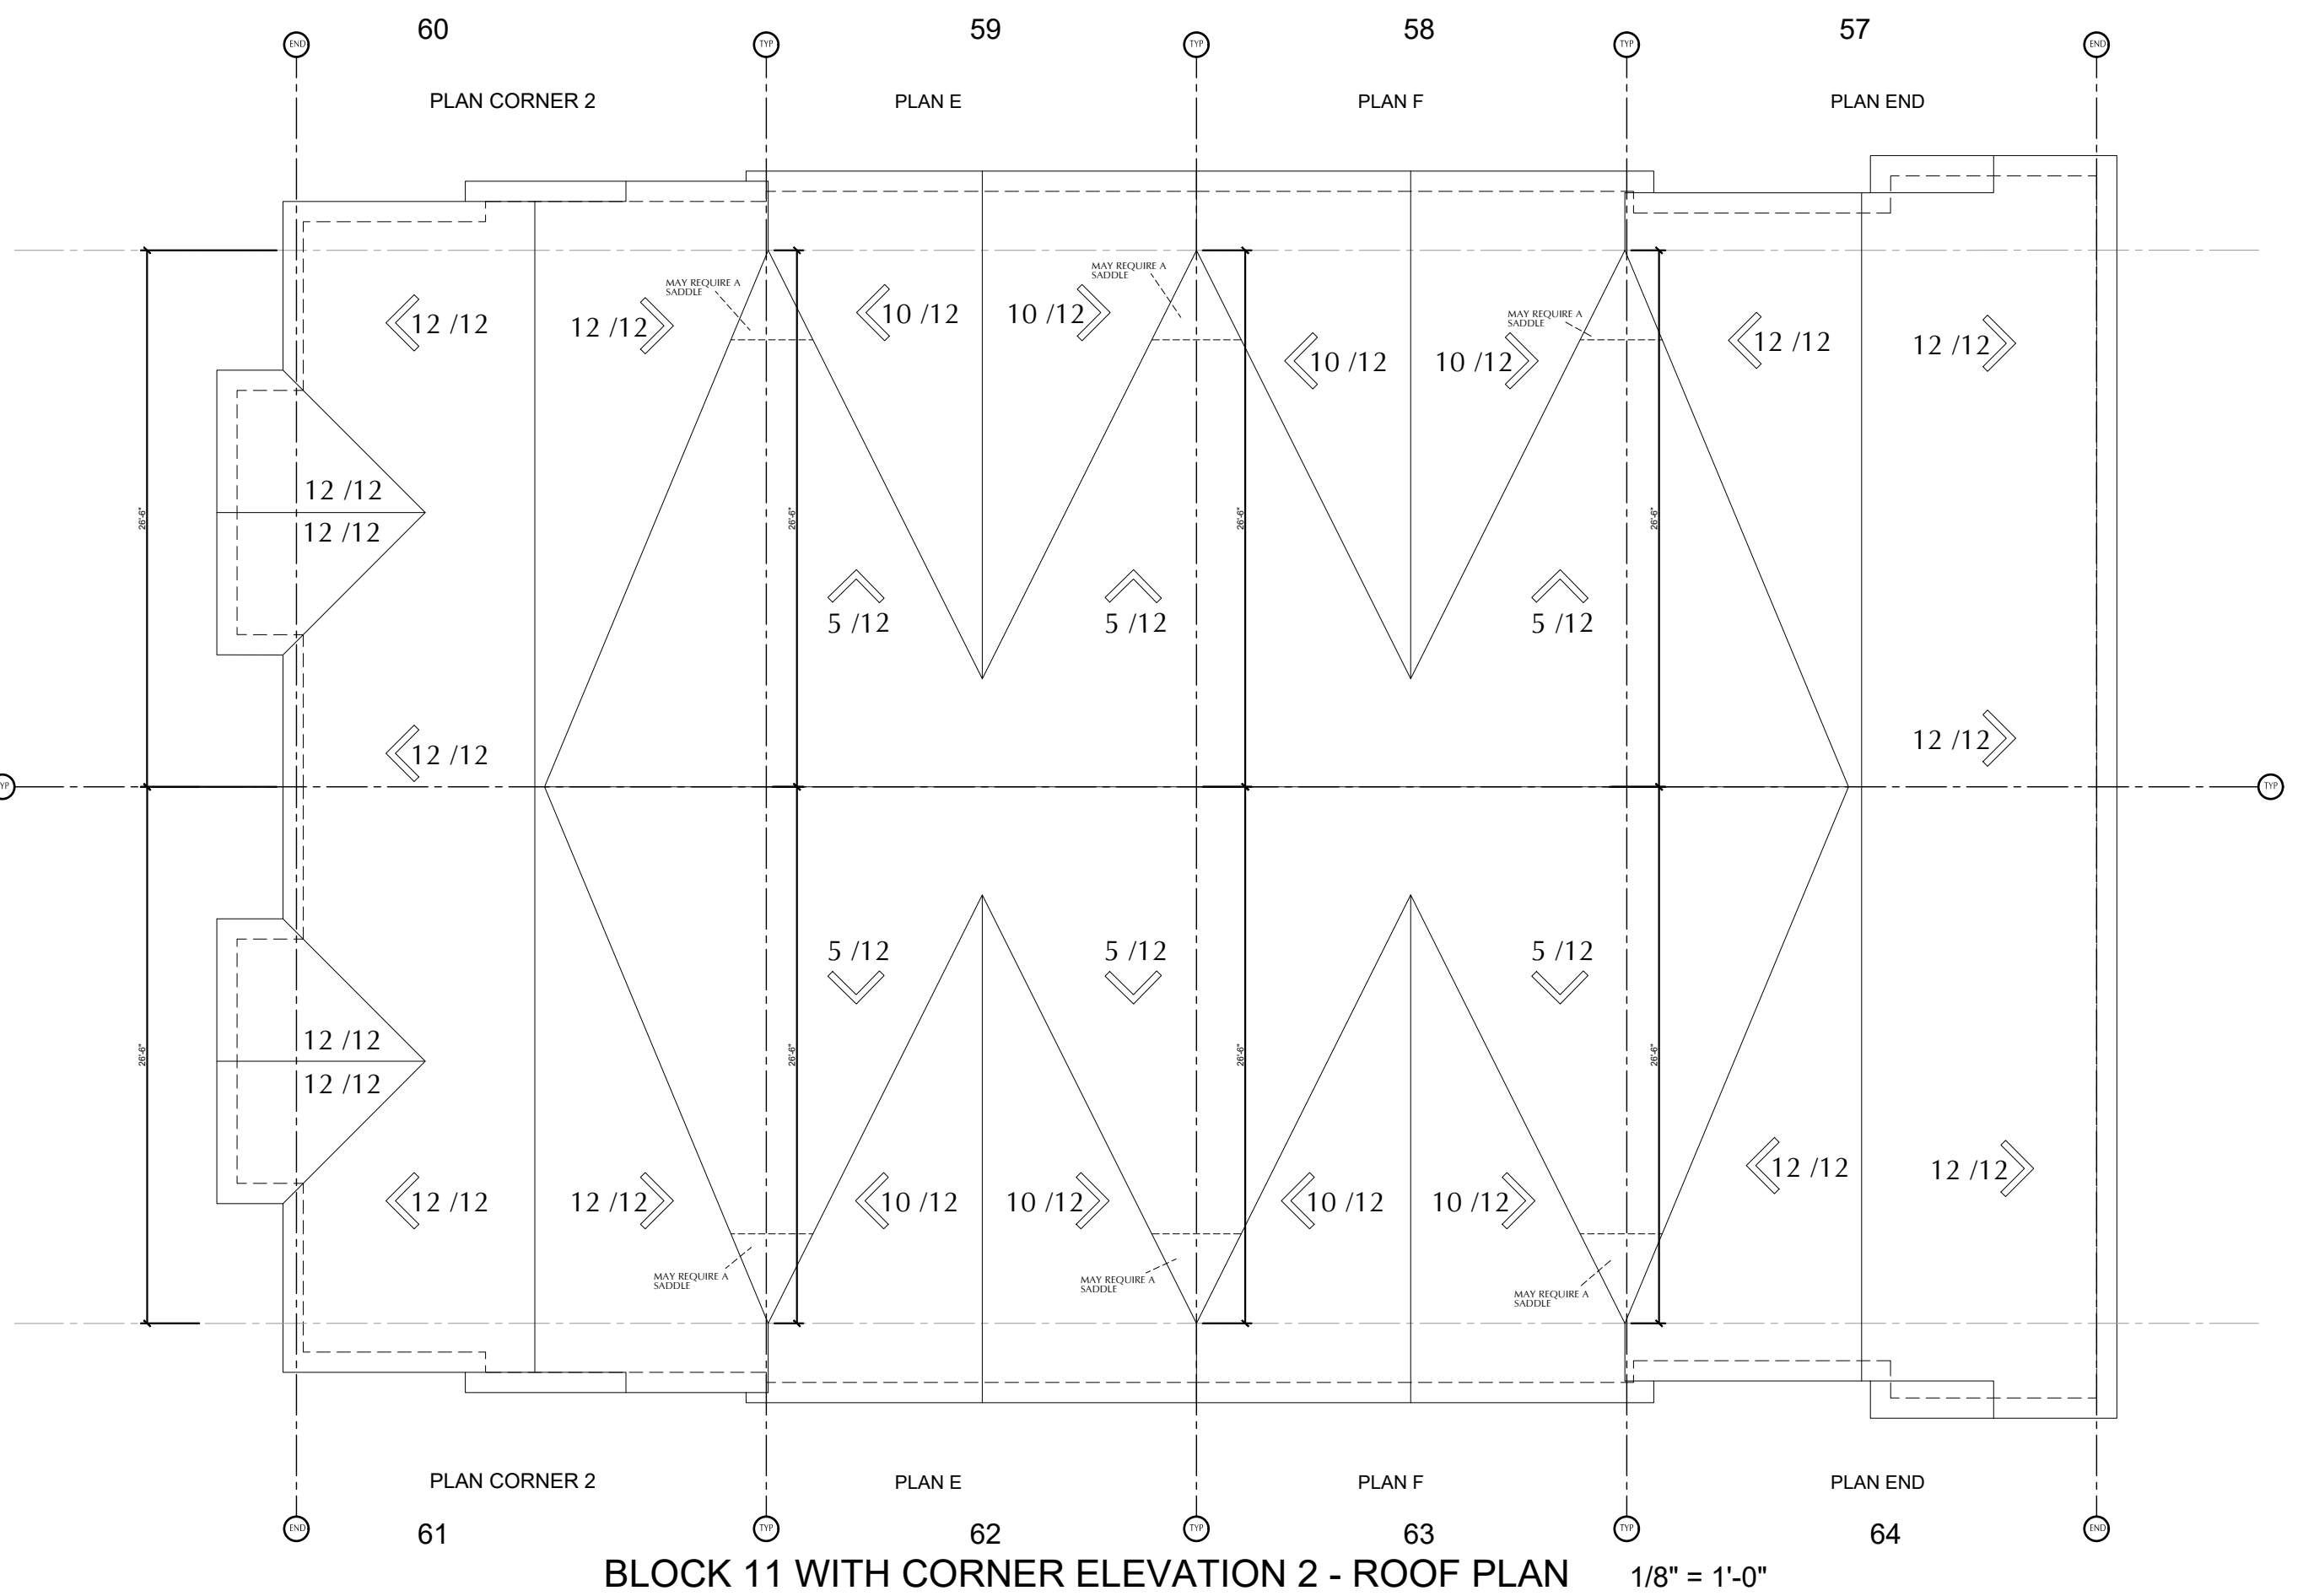

**BLOCK 11 WITH CORNER ELEVATION 2 - ROOF PLAN 1/8" = 1'-0"**

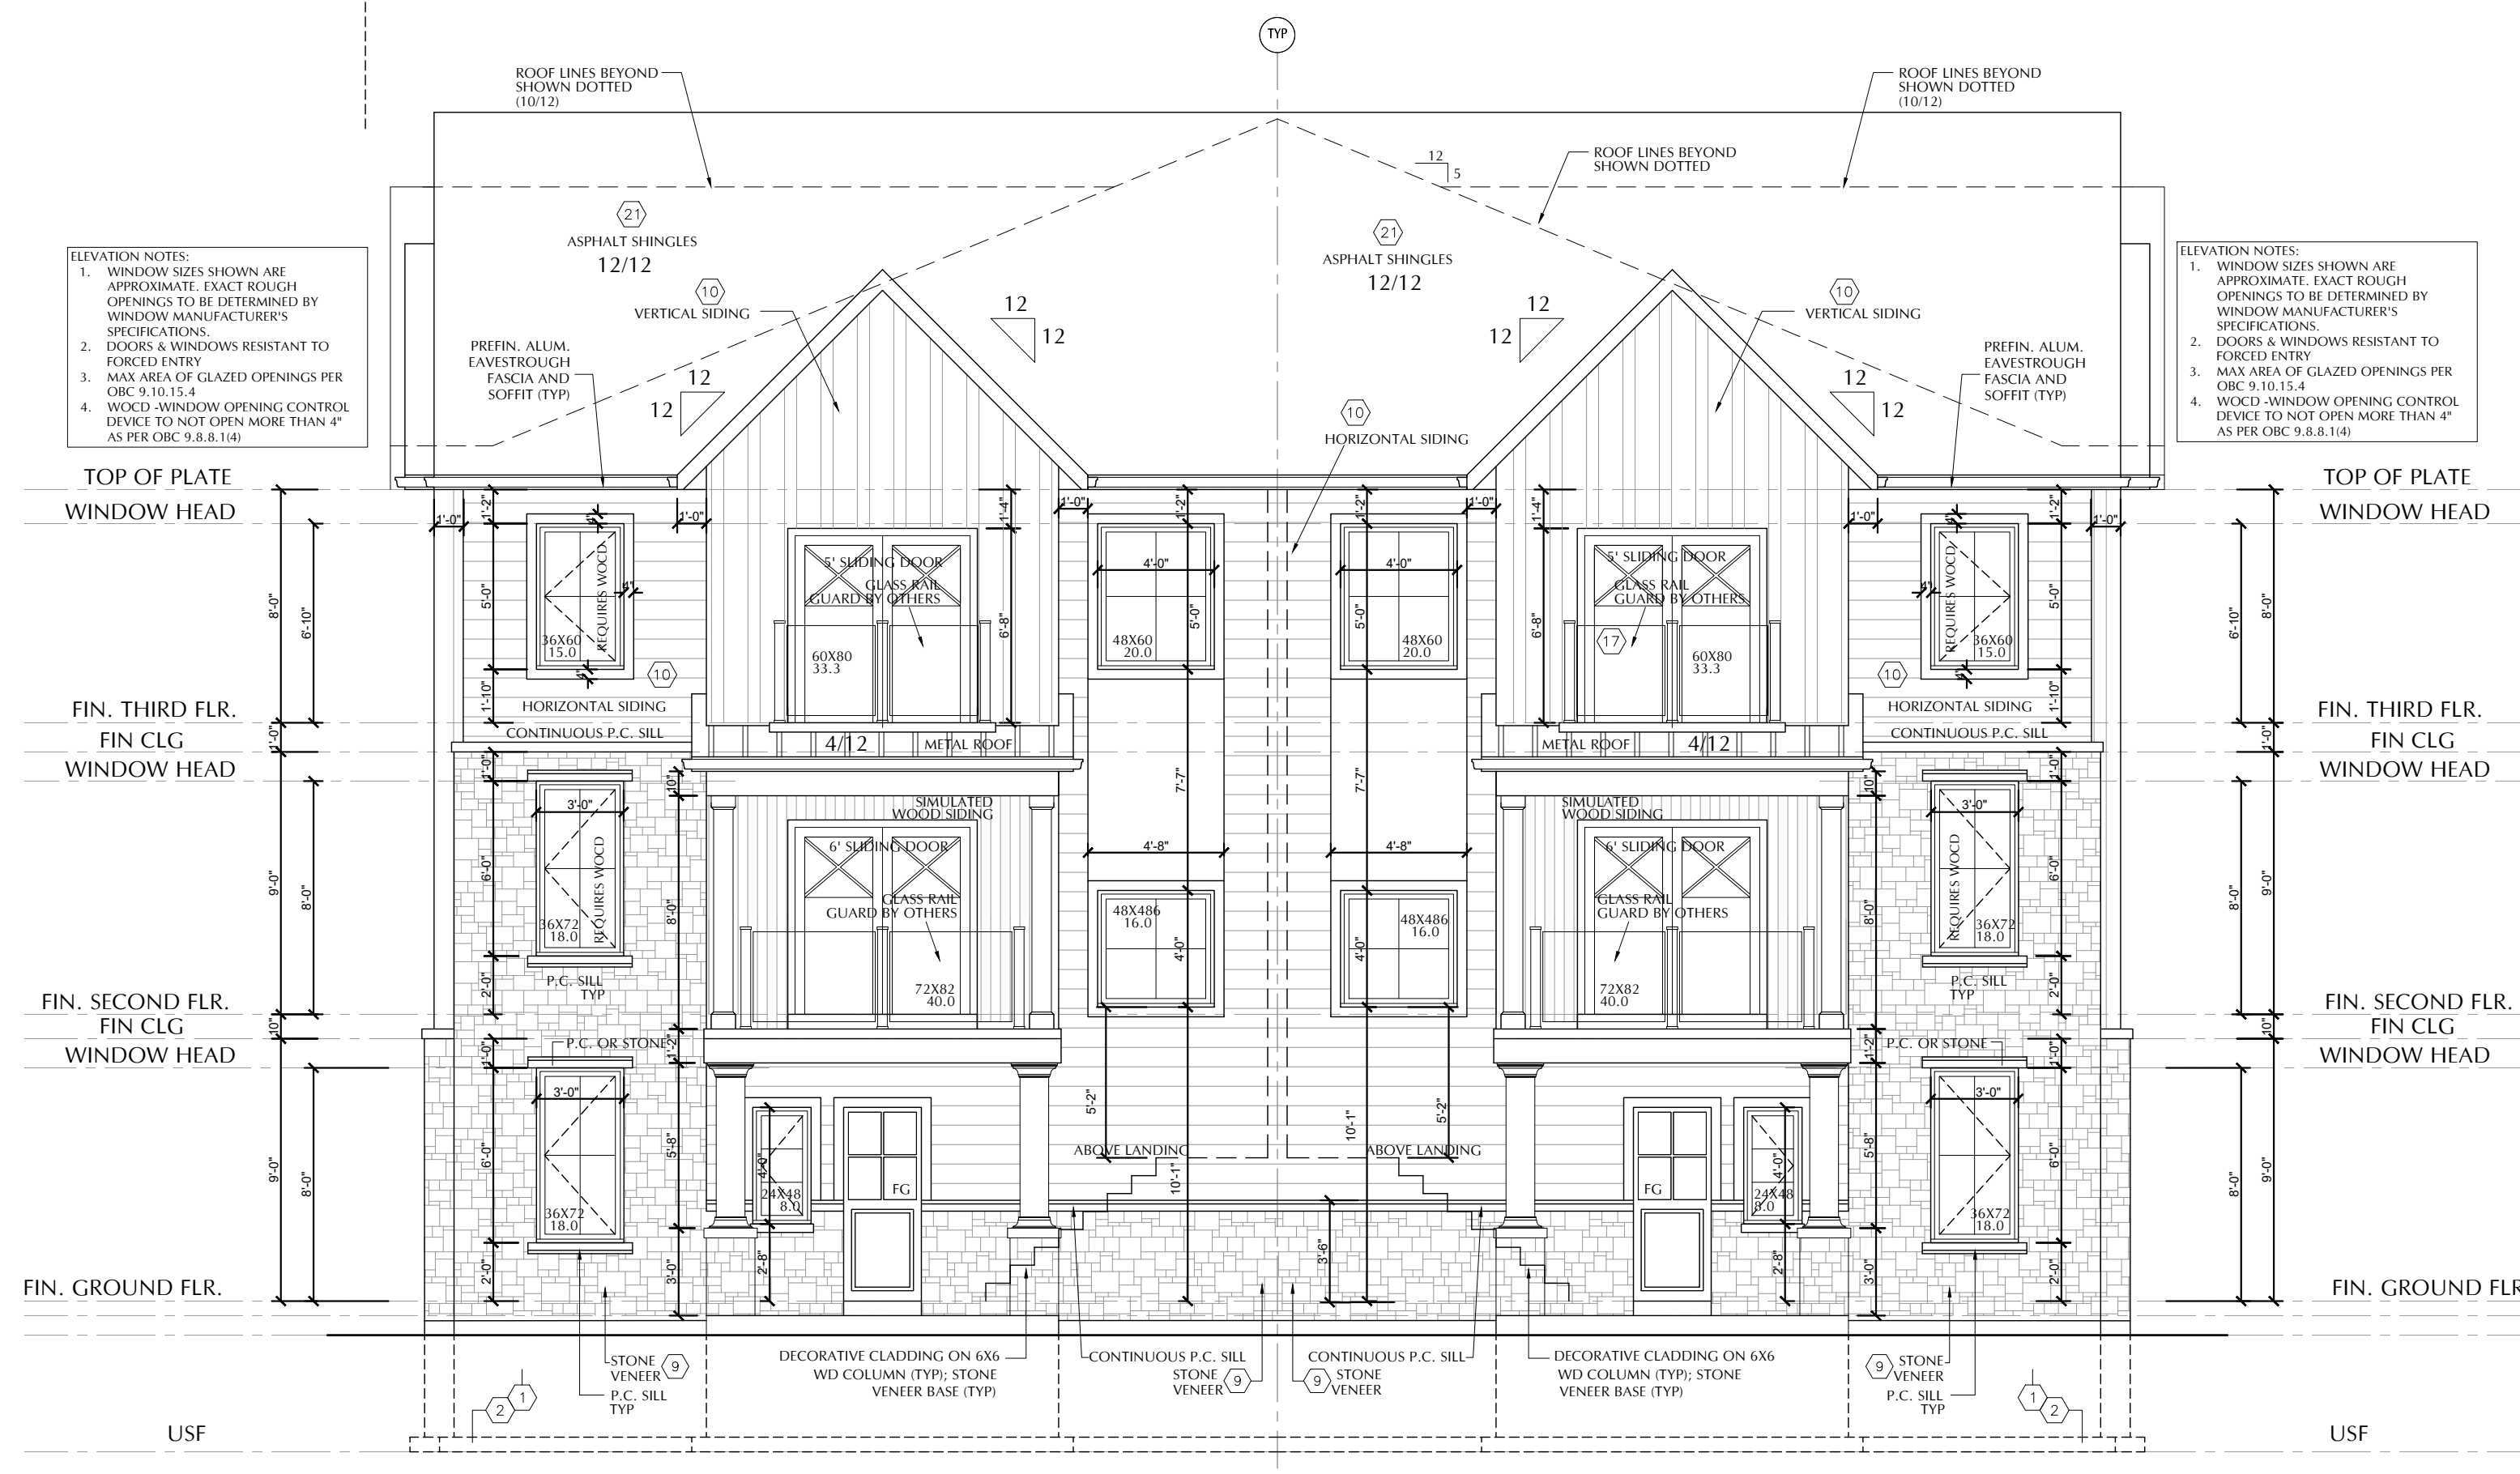

MODEL NAME CORNER 2 60  
MODEL NAME CORNER 2 61

**BLOCK 11 CORNER ELEVATION 2 NORTH 3/16"=1'-0"**

UNITS 57 THRU 64  
BLOCK 11

MODERO  
NOTL, ON

REVIEWED BY: JC  
DRAWN BY: JC  
PLOT DATE: 2025-2-6

**ELEVATIONS**