

DO NOT SCALE DRAWINGS


NOTE:
1) CONTRACTOR TO CHECK ALL DIMENSIONS, SPECIFICATIONS, ETC ON SITE AND SHALL BE RESPONSIBLE FOR REPORTING ANY DISCREPANCY TO THE ENGINEER AND/OR DESIGNER.
2) THESE PLANS ARE TO REMAIN AND THE PROPERTY OF THE DESIGNER AND MUST BE RETURNED UPON REQUEST. THESE PLANS MUST NOT BE USED IN ANY OTHER LOCATION WITHOUT THE WRITTEN APPROVAL OF THE DESIGNER.
3) ALL WORKS TO BE IN ACCORDANCE WITH THE ONTARIO BUILDING CODE.

Drawing Submissions:
Date: 2024.11.30
Type: FOR REVIEW
2024.00.00 XX

The undersigned has reviewed and takes responsibility for this design, and has the qualifications and meets the requirements set out in the Ontario Building Code to be a designer.


Qualification information
Required unless design is exempt under Div. C.3.2.5.1 of the Bldg Code

John Capponi [Signature] 28804 BCIN
Name: Registration information
Capponi Lacroix Design Group Ltd. 28804 BCIN
Name:

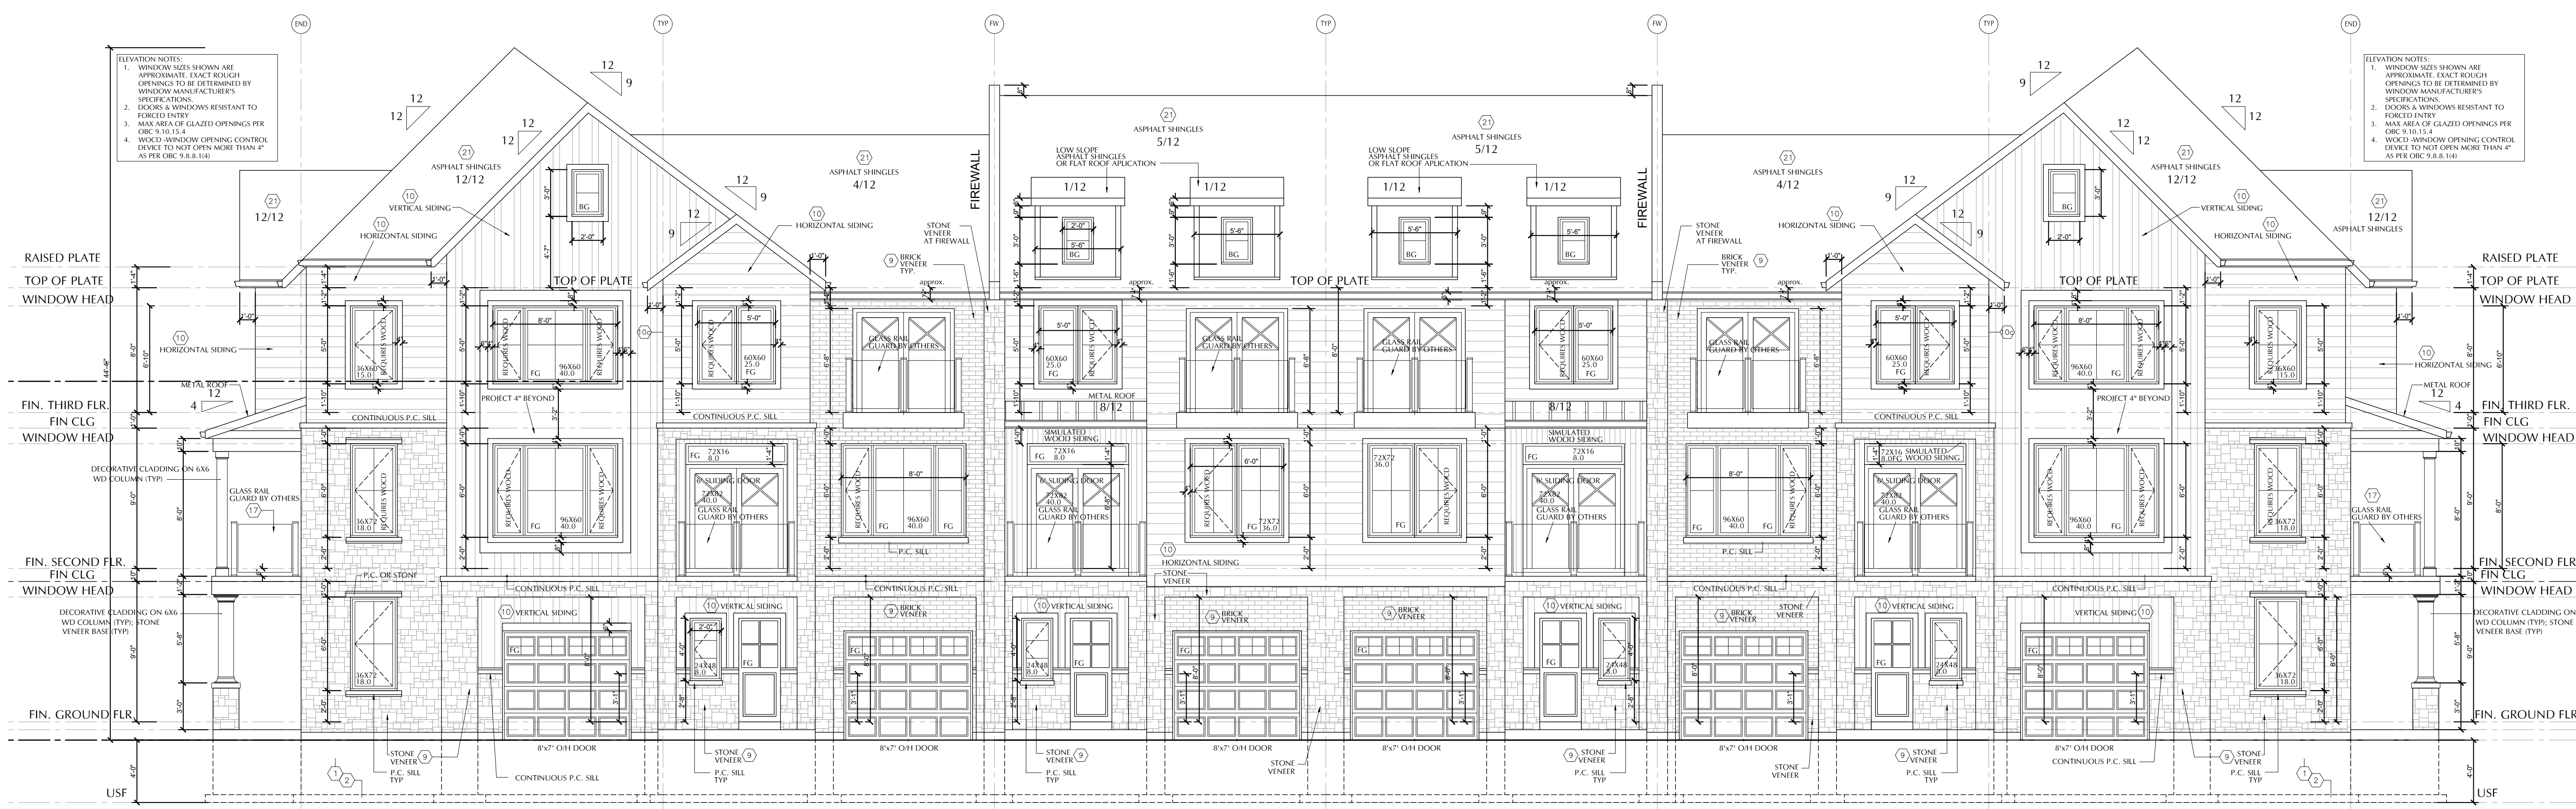

78 MODEL NAME CORNER
77 MODEL NAME INTERIOR A
76 MODEL NAME INTERIOR C
75 MODEL NAME INTERIOR C
74 MODEL NAME INTERIOR A
73 MODEL NAME CORNER

BLOCK 12 - FRONT ELEVATION 2 NORTH 3/16"=1'-0"

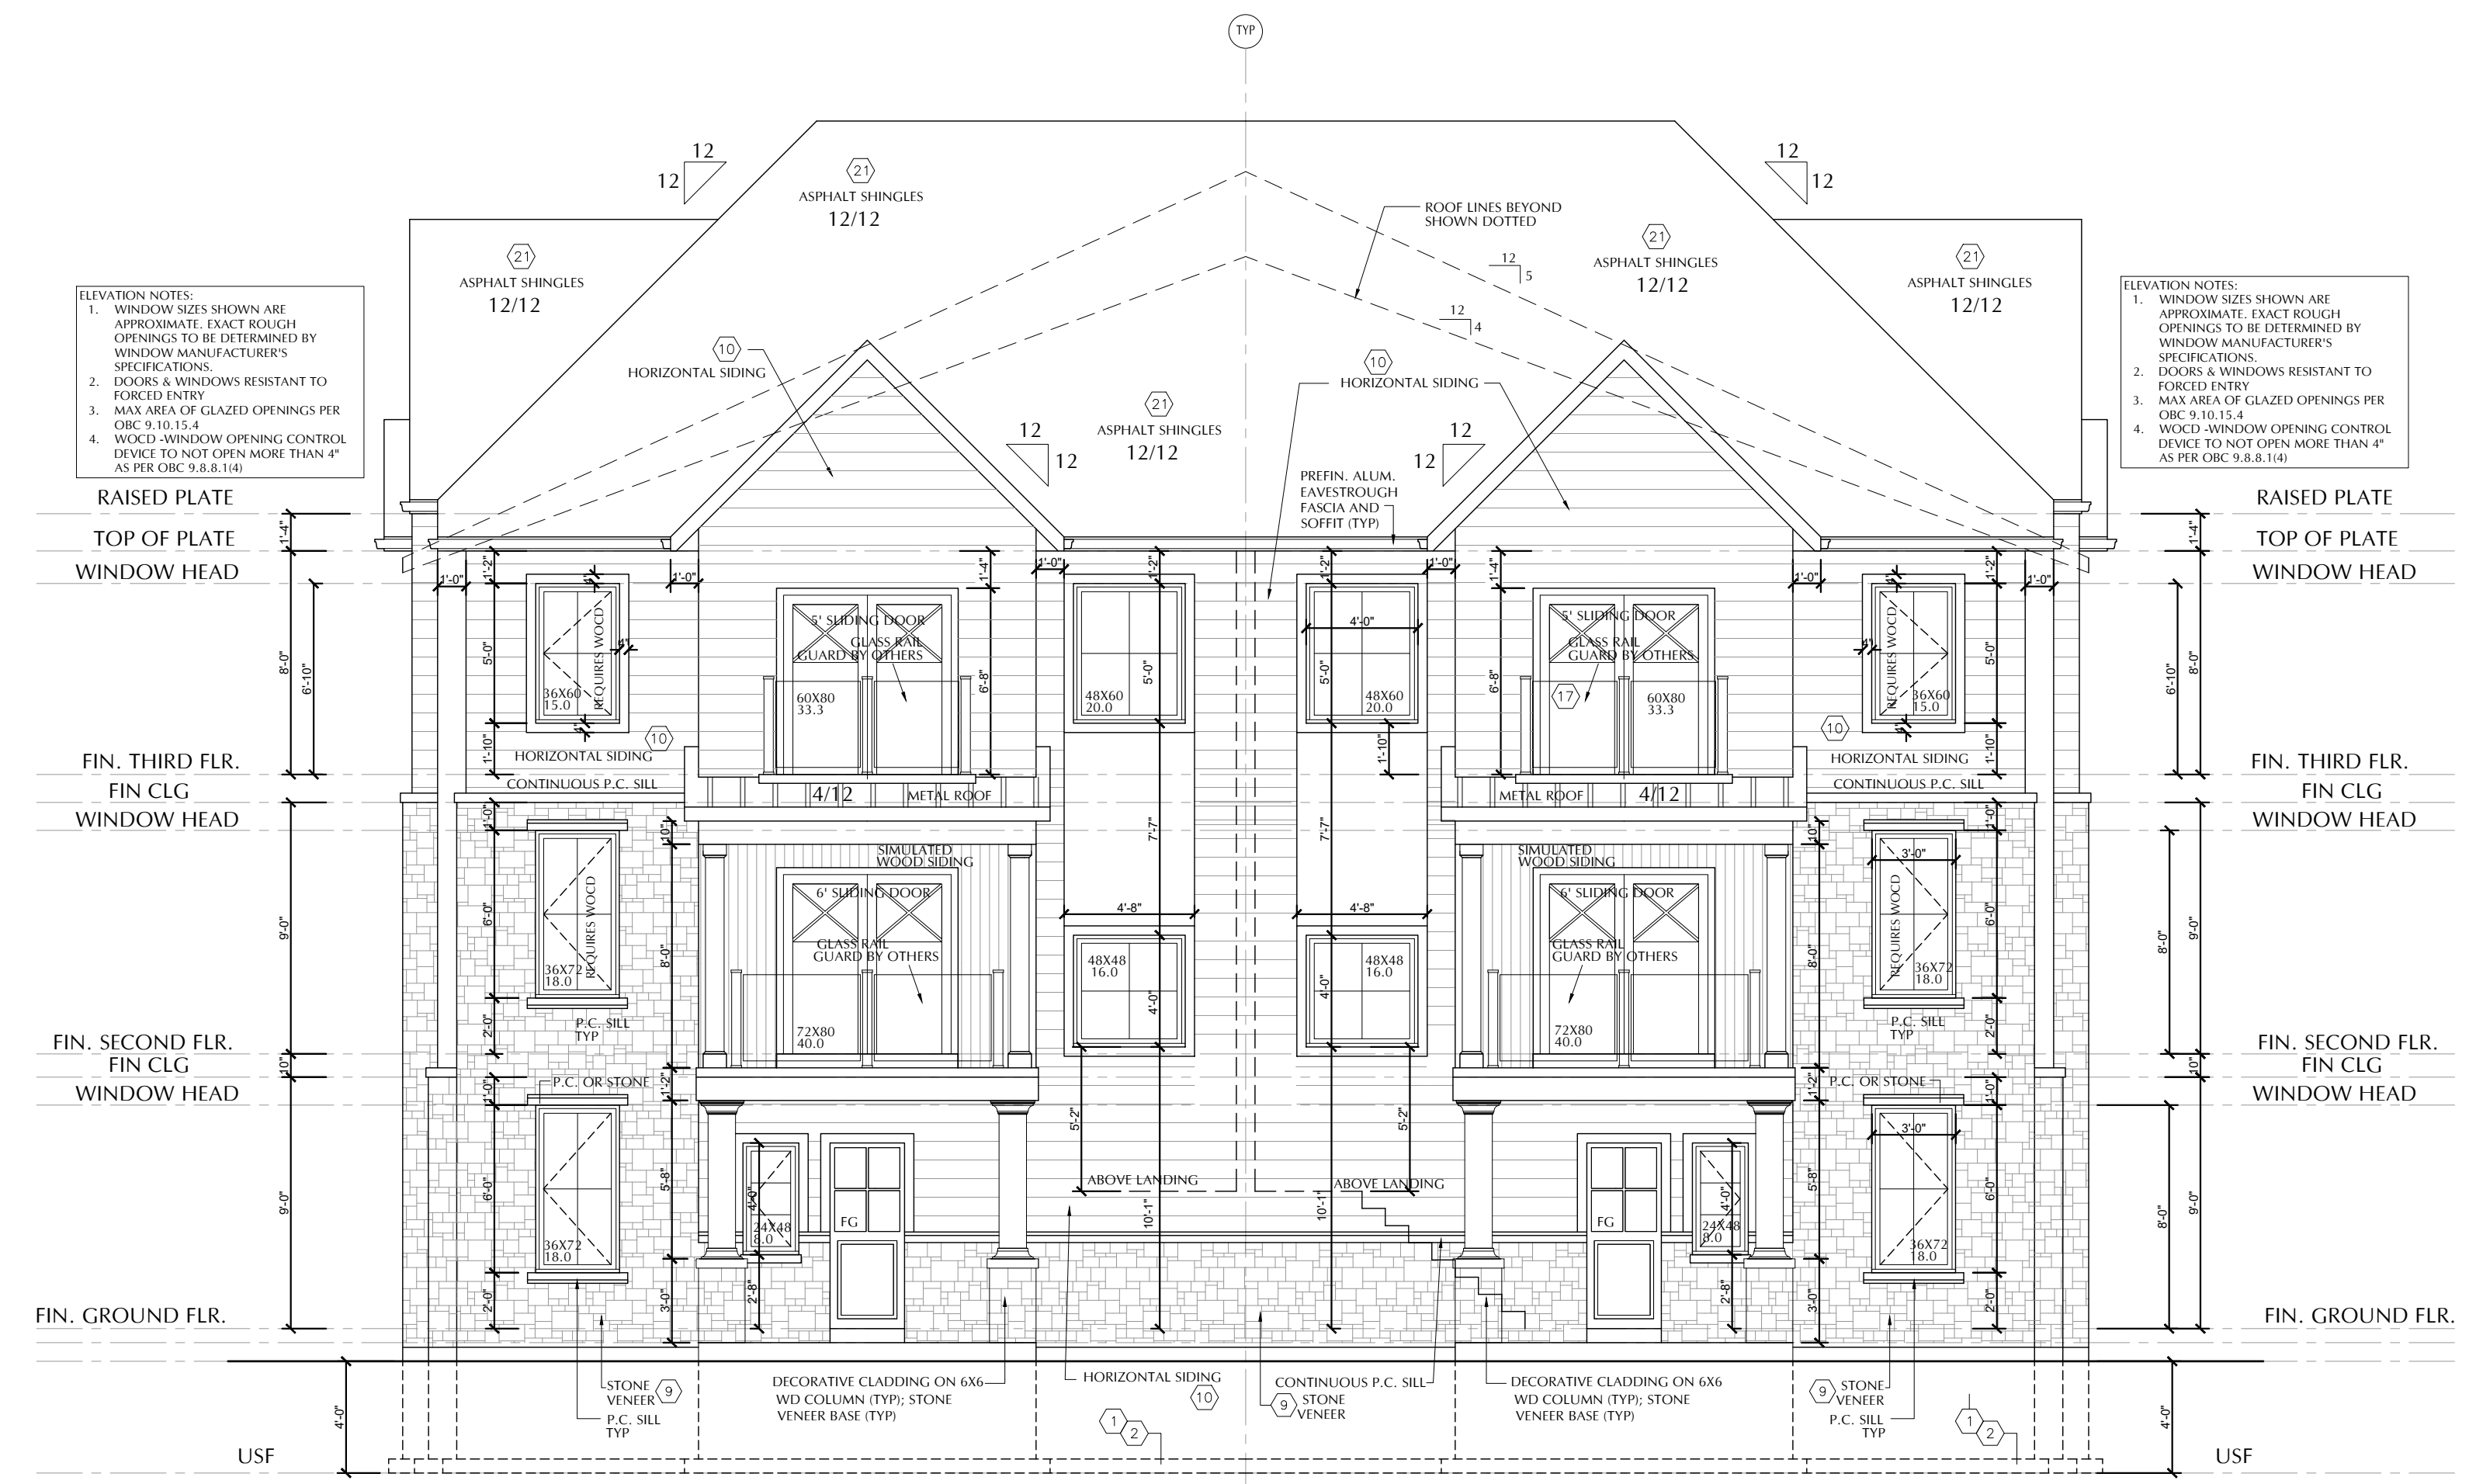

73 MODEL NAME CORNER
72 MODEL NAME CORNER


BLOCK 12 - CORNER ELEVATION WEST 3/16"=1'-0"

units 67 thru 78
BLOCK 12

MODERO
NOTL, ON

REVIEWED BY: JC
DRAWN BY: JC
PLOT DATE: 2025-2-6

ELEVATIONS

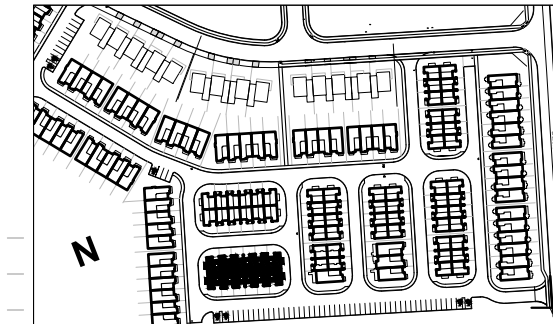

DO NOT SCALE DRAWINGS

NOTE: CONTRACTOR TO CHECK ALL DIMENSIONS, SPECIFICATIONS, ETC. ON SITE AND SHALL BE RESPONSIBLE FOR REPORTING ANY DISCREPANCY TO THE ENGINEER AND/OR DESIGNER.

2) THESE PLANS ARE TO REMAIN AND THE PROPERTY OF THE DESIGNER AND MUST BE RETURNED UPON REQUEST. THESE PLANS MUST NOT BE USED IN ANY OTHER LOCATION WITHOUT THE WRITTEN APPROVAL OF THE DESIGNER.

3) ALL WORKS TO BE IN ACCORDANCE WITH THE ONTARIO BUILDING CODE.

Drawing Submissions:

Date: 2024.11.30
Type: FOR REVIEW

Date: 2024.00.00
Type: XX


The undersigned has reviewed and takes responsibility for this design, and has the qualifications and meets the requirements set out in the Ontario Building Code to be a designer.

Qualification information
Required unless design is exempt under Div. C.3.2.5.1 of the Bldg Code

John Capponi Signature 33522
Name: BCIN


Registration information
Required unless design is exempt under Div. C.3.2.5.1 of the Bldg Code

Capponi Lacroix Design Group Ltd. 28804
Name: BCIN

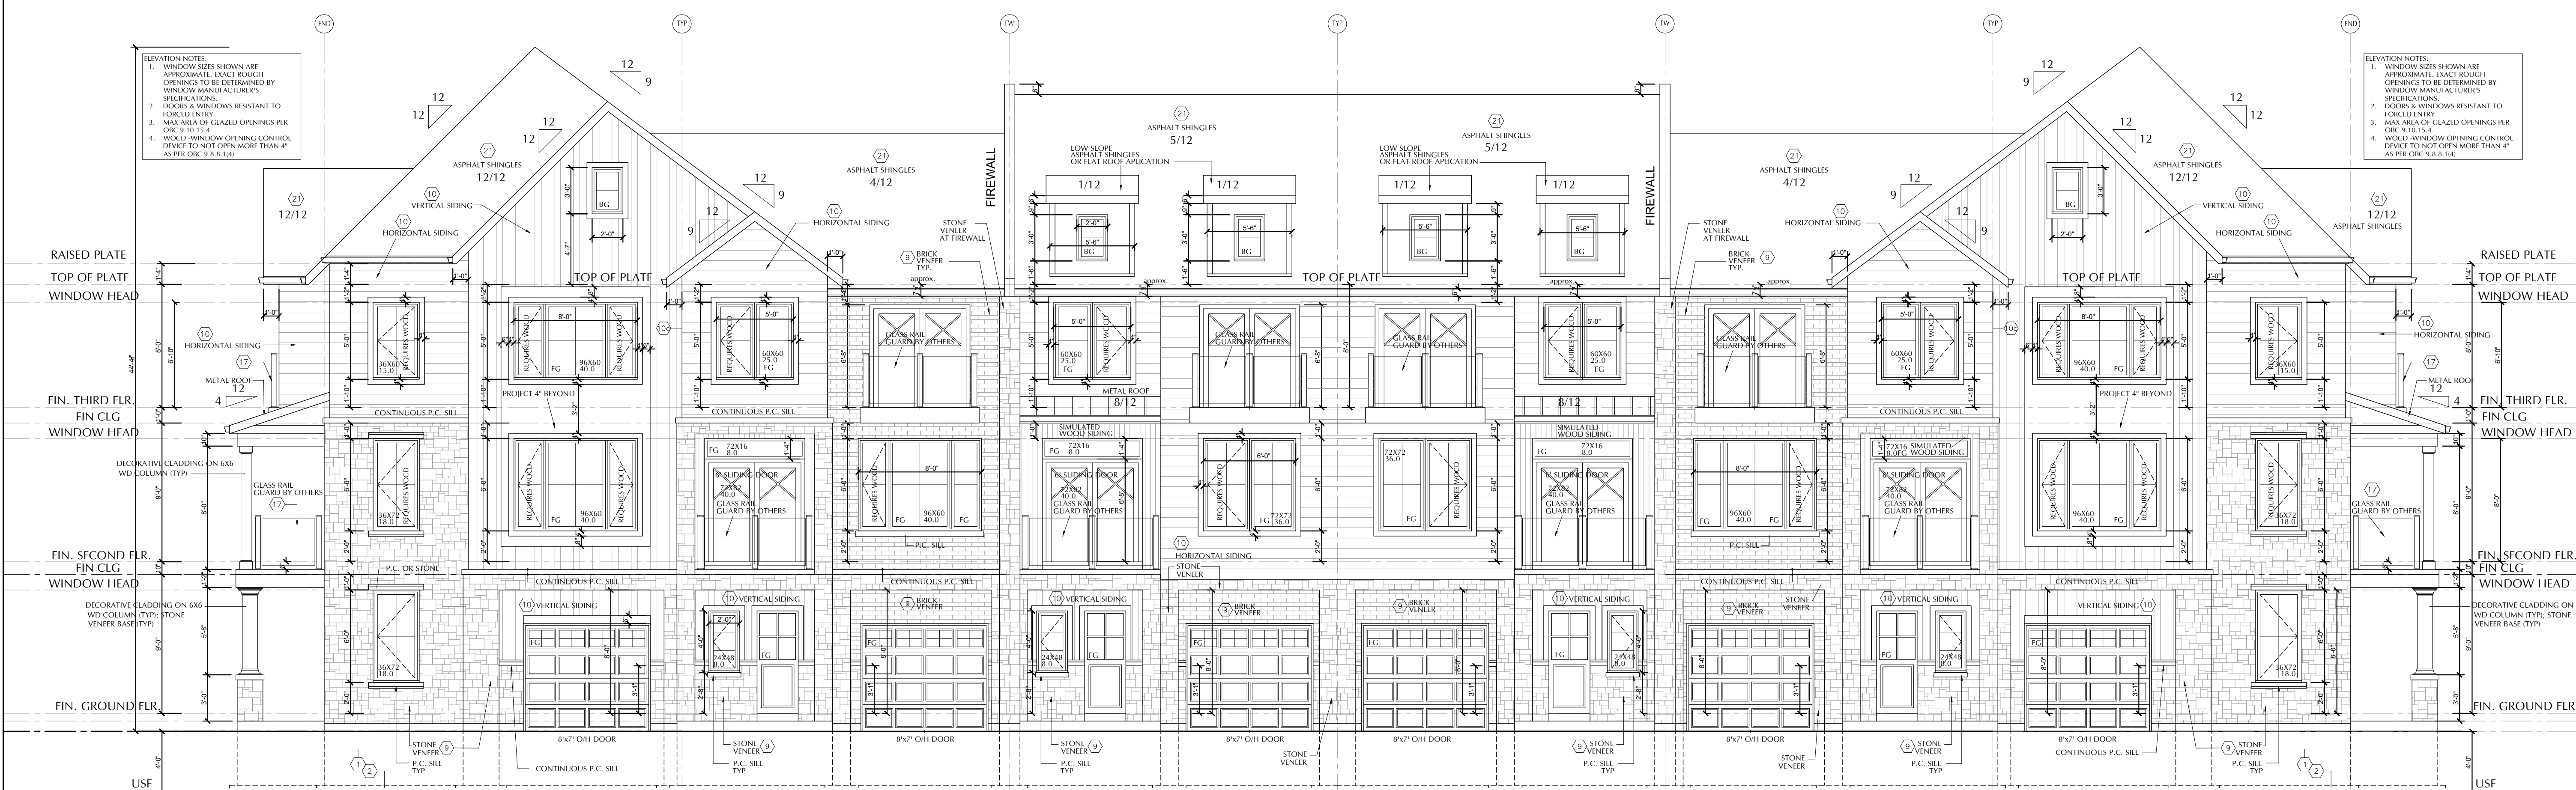

72 MODEL NAME CORNER
71 MODEL NAME INTERIOR A
70 MODEL NAME INTERIOR C
69 MODEL NAME INTERIOR C
68 MODEL NAME INTERIOR A
67 MODEL NAME CORNER

BLOCK 12 - FRONT ELEVATION 2 SOUTH 3/16"=1'-0"

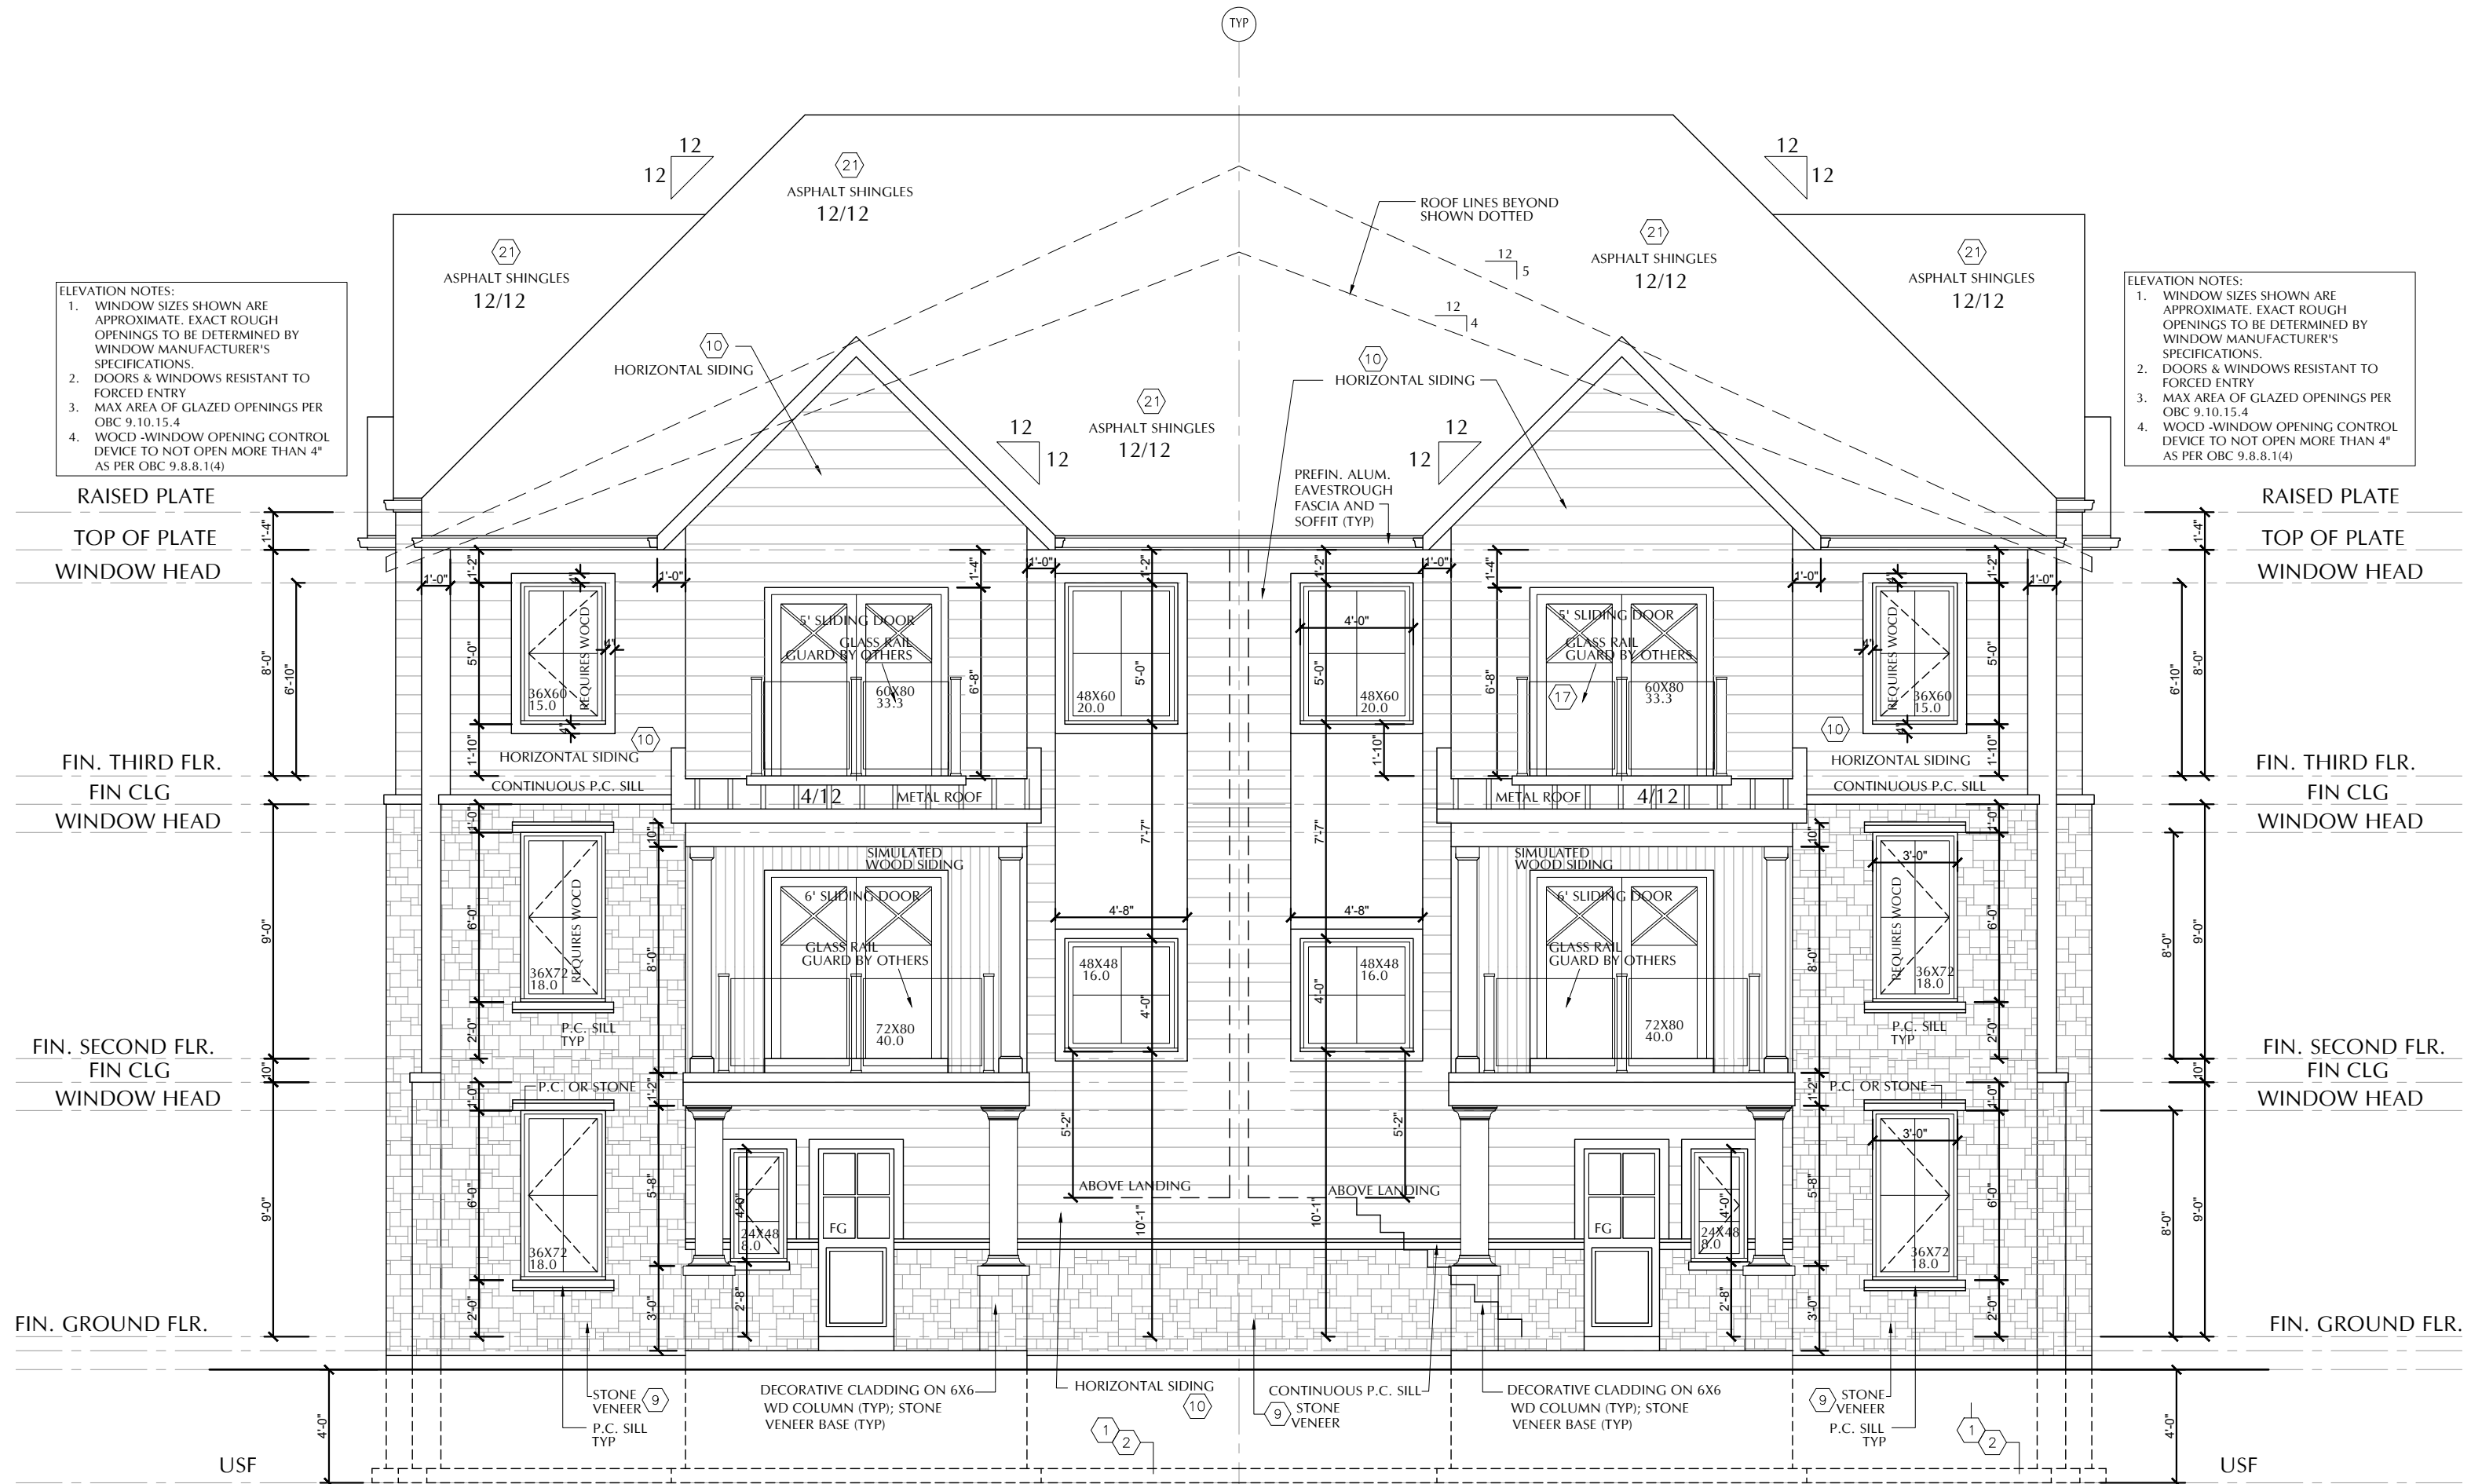

FEEDS
GROSS WALL AREA: 845 SF (78.5 SM)
PROPOSED RSO: 135 SF (12.5 SM)

67 MODEL NAME CORNER

78 MODEL NAME CORNER

BLOCK 12 - CORNER ELEVATION EAST 3/16"=1'-0"

units 67 thru 78
BLOCK 12

MODERO
NOTL, ON

REVIEWED BY: JC
DRAWN BY: JC
PLOT DATE: 2025-2-6

ELEVATIONS