

DO NOT SCALE DRAWINGS

NOTE:
1) CONTRACTOR TO CHECK ALL DIMENSIONS, SPECIFICATIONS, ETC ON SITE AND SHALL BE RESPONSIBLE FOR REPORTING ANY DISCREPANCY TO THE ENGINEER AND/OR DESIGNER.
2) THESE PLANS ARE TO REMAIN AND THE PROPERTY OF THE DESIGNER AND MUST BE RETURNED UPON REQUEST. THESE PLANS MUST NOT BE USED IN ANY OTHER LOCATION WITHOUT THE WRITTEN APPROVAL OF THE DESIGNER.
3) ALL WORKS TO BE IN ACCORDANCE WITH THE ONTARIO BUILDING CODE.

Drawing Submissions:

Date:	Type:
2024.11.30	FOR REVIEW
2024.00.00	XX


The undersigned has reviewed and takes responsibility for this design, and has the qualifications and meets the requirements set out in the Ontario Building Code to be a designer.

Qualification information
Required unless design is exempt under Div. C.3.2.5.1 of the Bldg Code


John Capponi *[Signature]* 28804
Name: Signature: BCIN

Registration information
Required unless design is exempt under Div. C.3.2.5.1 of the Bldg Code

Capponi Lacroix Design Group Ltd. 28804
Name: BCIN

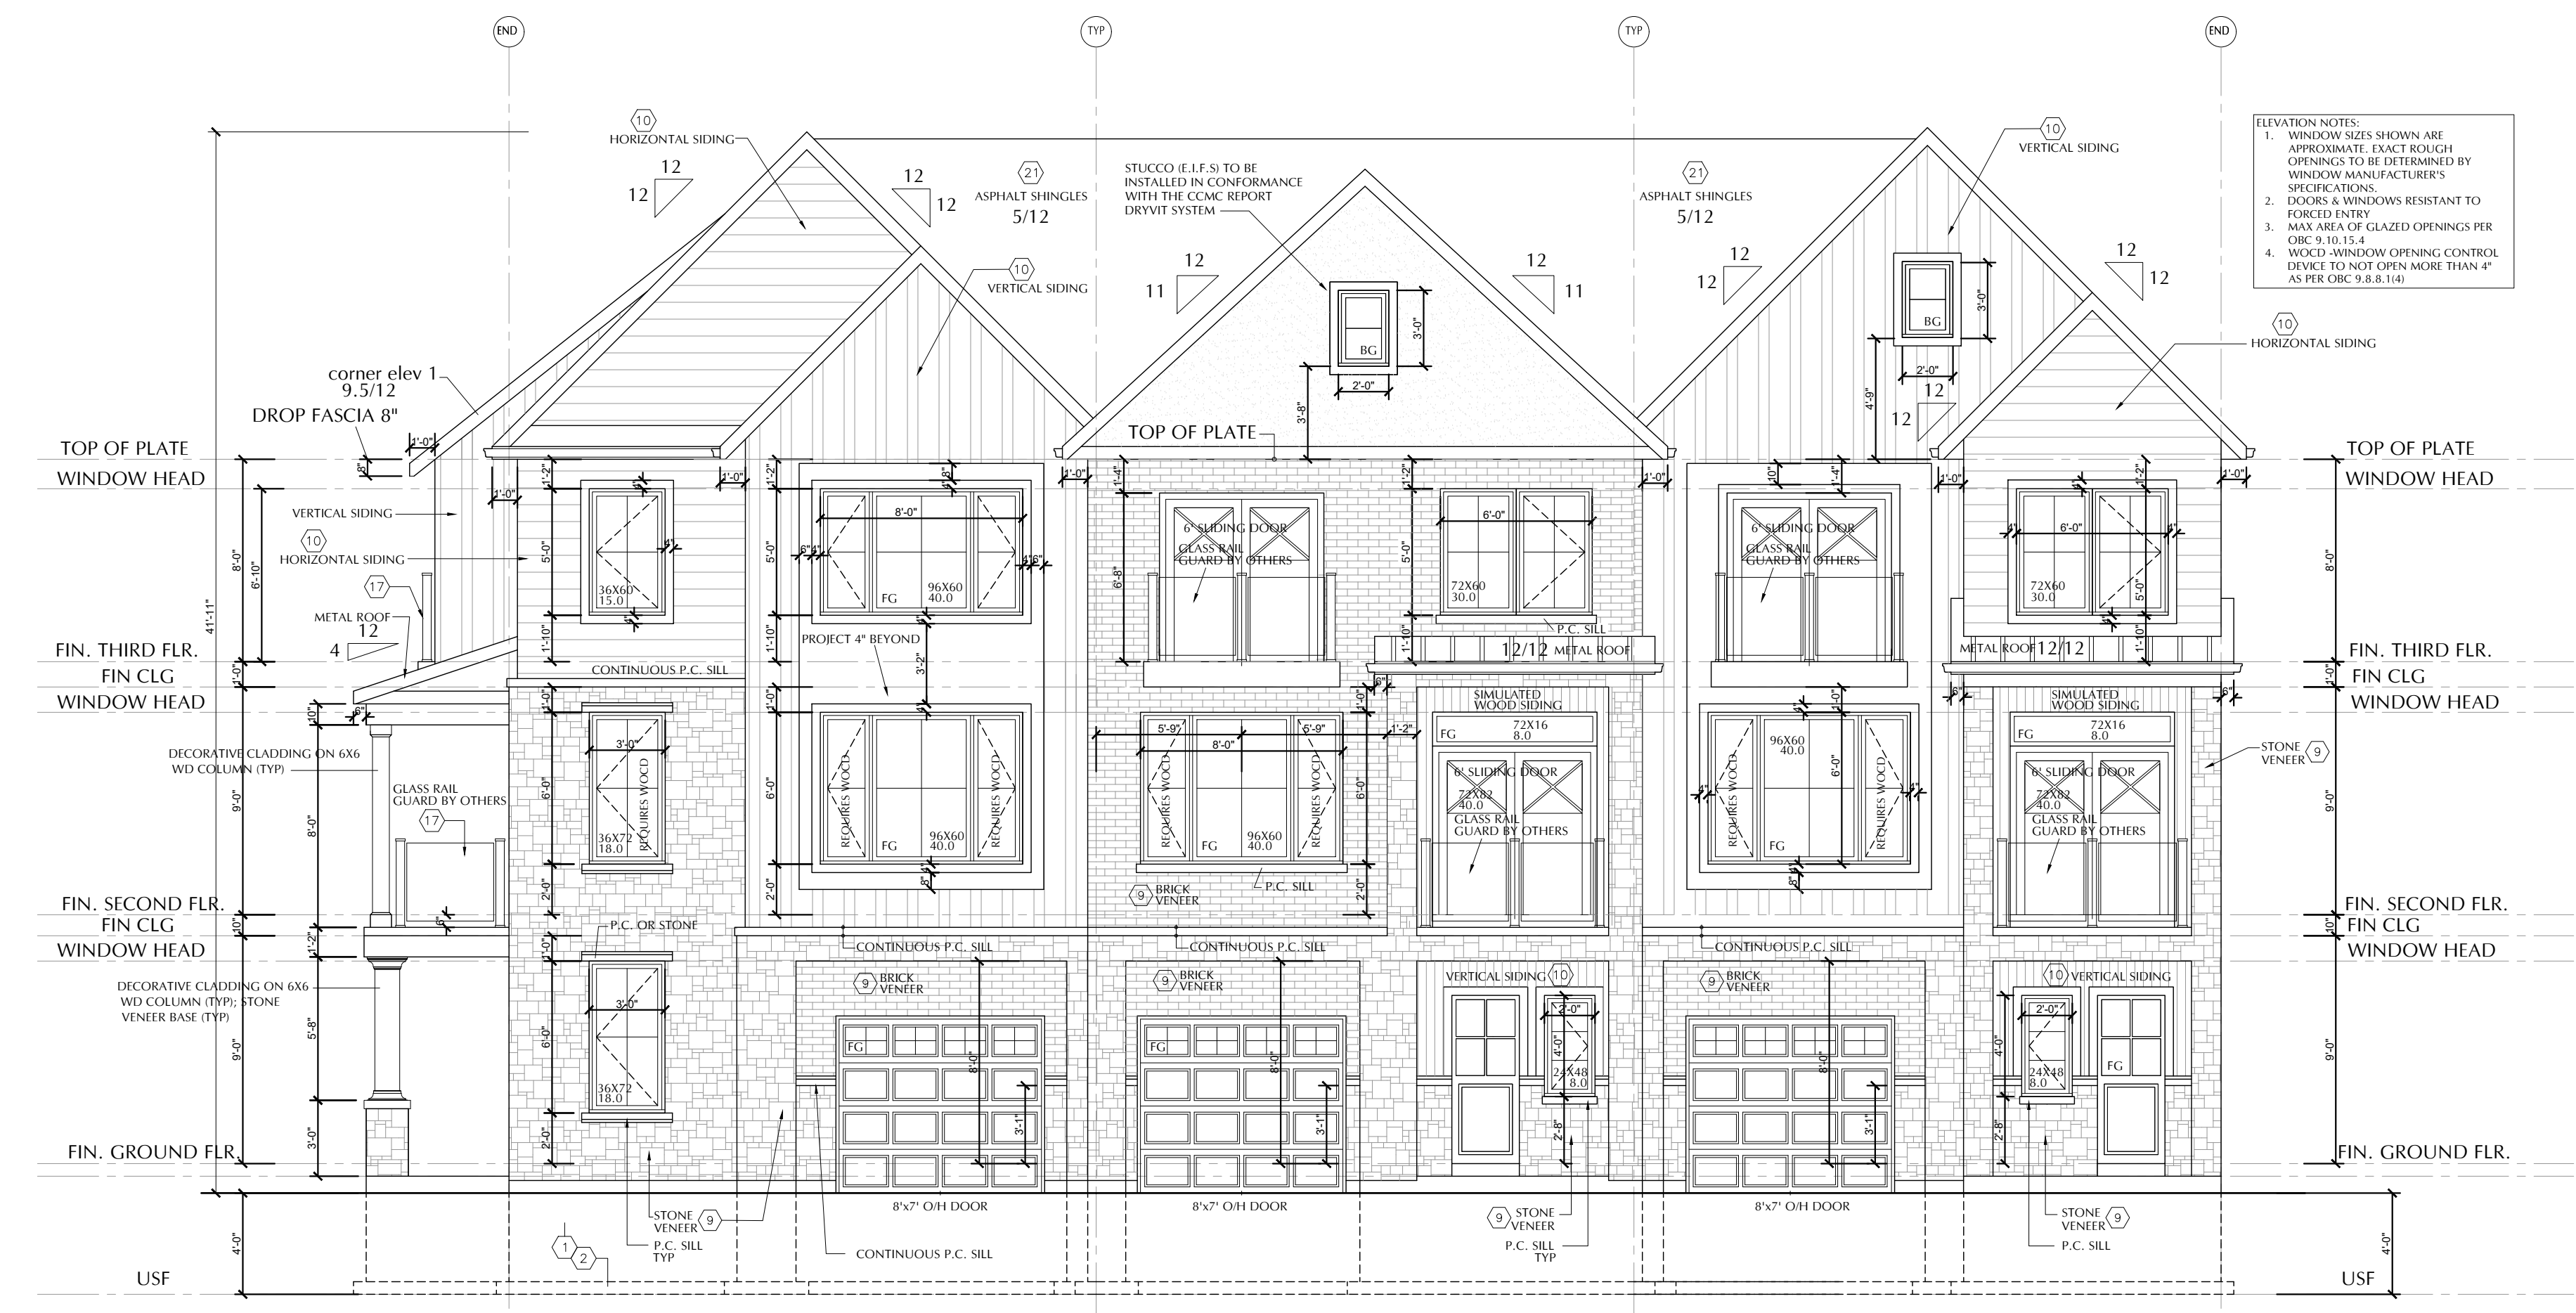

24 MODEL NAME CORNER
25 MODEL NAME INTERIOR D
26 MODEL NAME END
BLOCK 6 FRONT ELEVATION EAST 3/16"=1'-0"

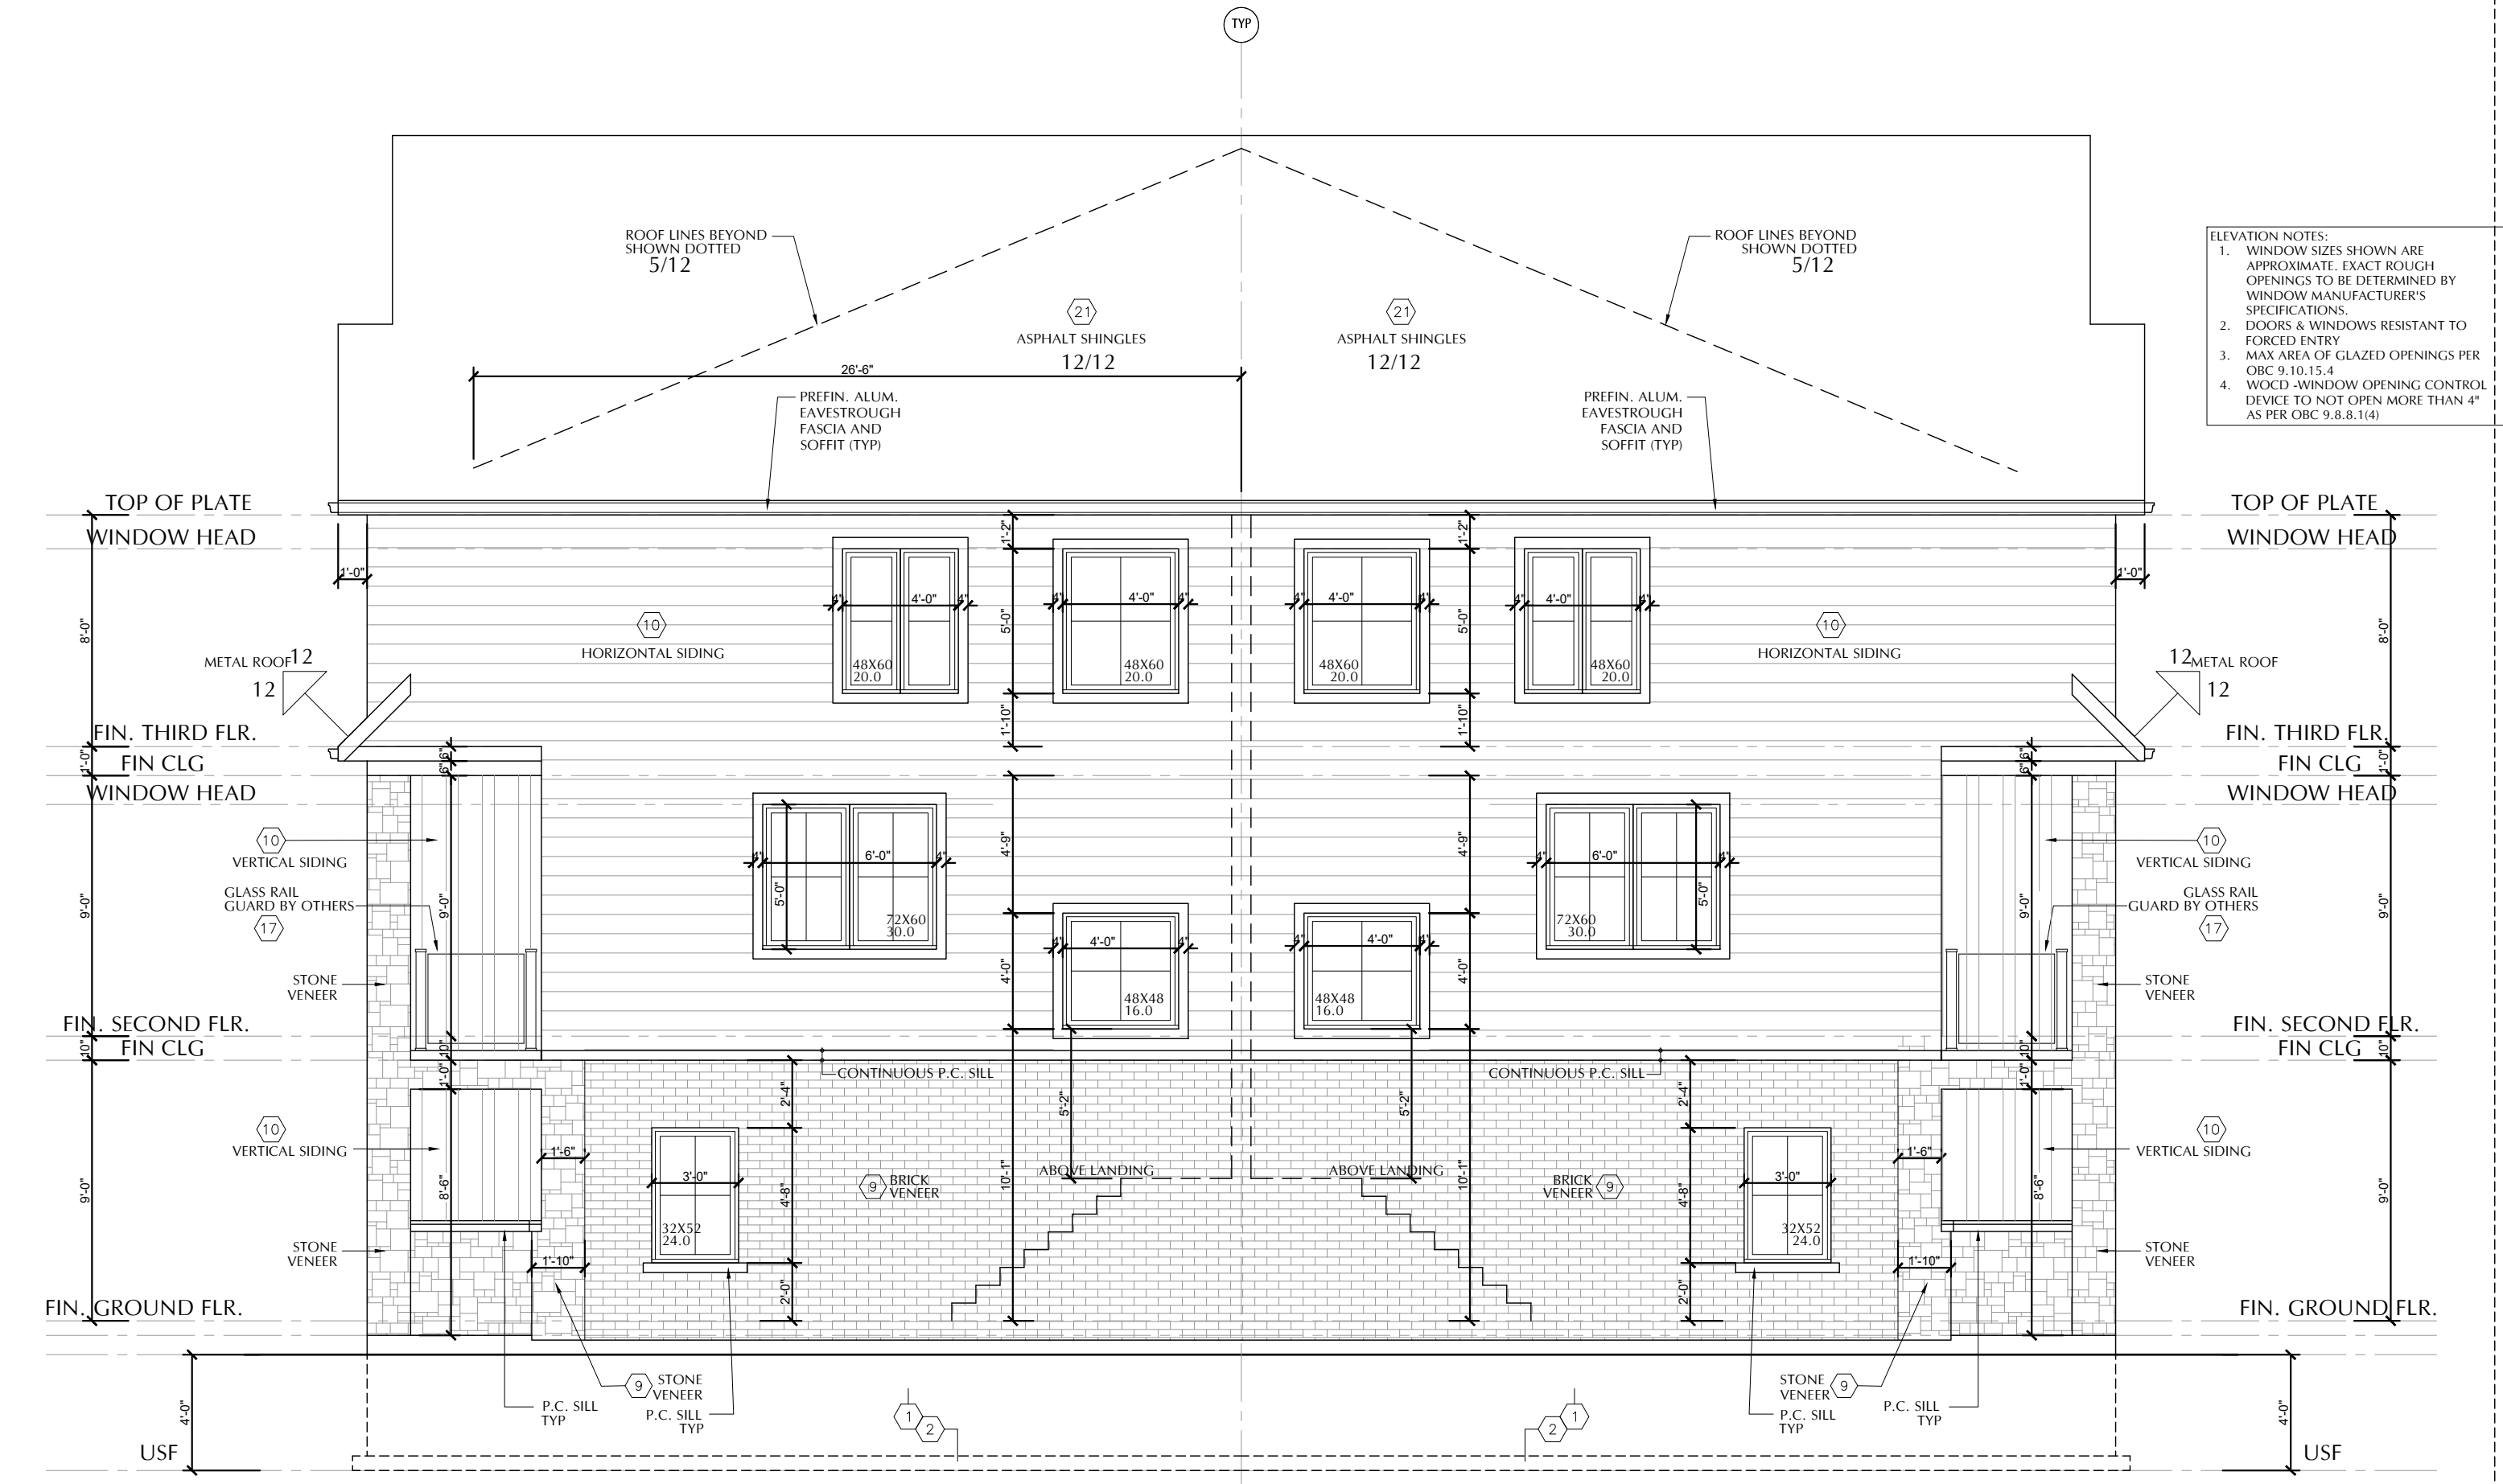


END MODEL NAME 26
3/16"=1'-0"
BLOCK 6 END ELEVATION NORTH
MODEL NAME 33 END
3/16"=1'-0"

units 24-26
units 33-35
BLOCK 6

MODERO
NOTL, ON

REVIEWED BY: JC
DRAWN BY: JC
PLOT DATE: 2025-2-6
ELEVATIONS

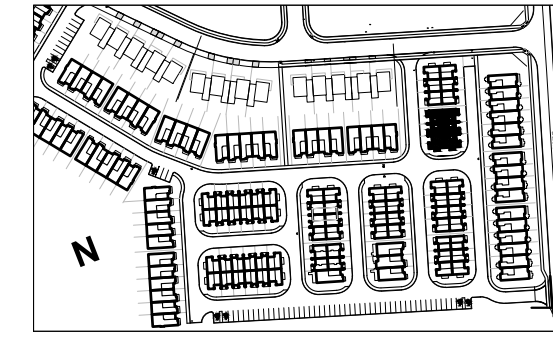

DO NOT SCALE DRAWINGS

NOTE:
1) CONTRACTOR TO CHECK ALL DIMENSIONS, SPECIFICATIONS, ETC ON SITE AND SHALL BE RESPONSIBLE FOR REPORTING ANY DISCREPANCY TO THE ENGINEER AND/OR DESIGNER.
2) THESE PLANS ARE TO REMAIN AND THE PROPERTY OF THE DESIGNER AND MUST BE RETURNED UPON REQUEST. THESE PLANS MUST NOT BE USED IN ANY OTHER LOCATION WITHOUT THE WRITTEN APPROVAL OF THE DESIGNER.
3) ALL WORKS TO BE IN ACCORDANCE WITH THE ONTARIO BUILDING CODE.

Drawing Submissions:

Date:	Type:
2024.11.30	FOR REVIEW
2024.00.00	XX

The undersigned has reviewed and takes responsibility for this design, and has the qualifications and meets the requirements set out in the Ontario Building Code to be a designer.

Qualification information
Required unless design is exempt under Div. C.3.2.5.1 of the Bldg code

John Capponi *[Signature]* 23522
Name: Signature: BCIN


Registration information
Required unless design is exempt under Div. C.3.2.5.1 of the Bldg code

Capponi Lacroix Design Group Ltd. 28804
Name: BCIN



33 MODEL NAME END
34 MODEL NAME INTERIOR D
35 MODEL NAME CORNER


3/16"=1'-0" BLOCK 6 FRONT ELEVATION WEST

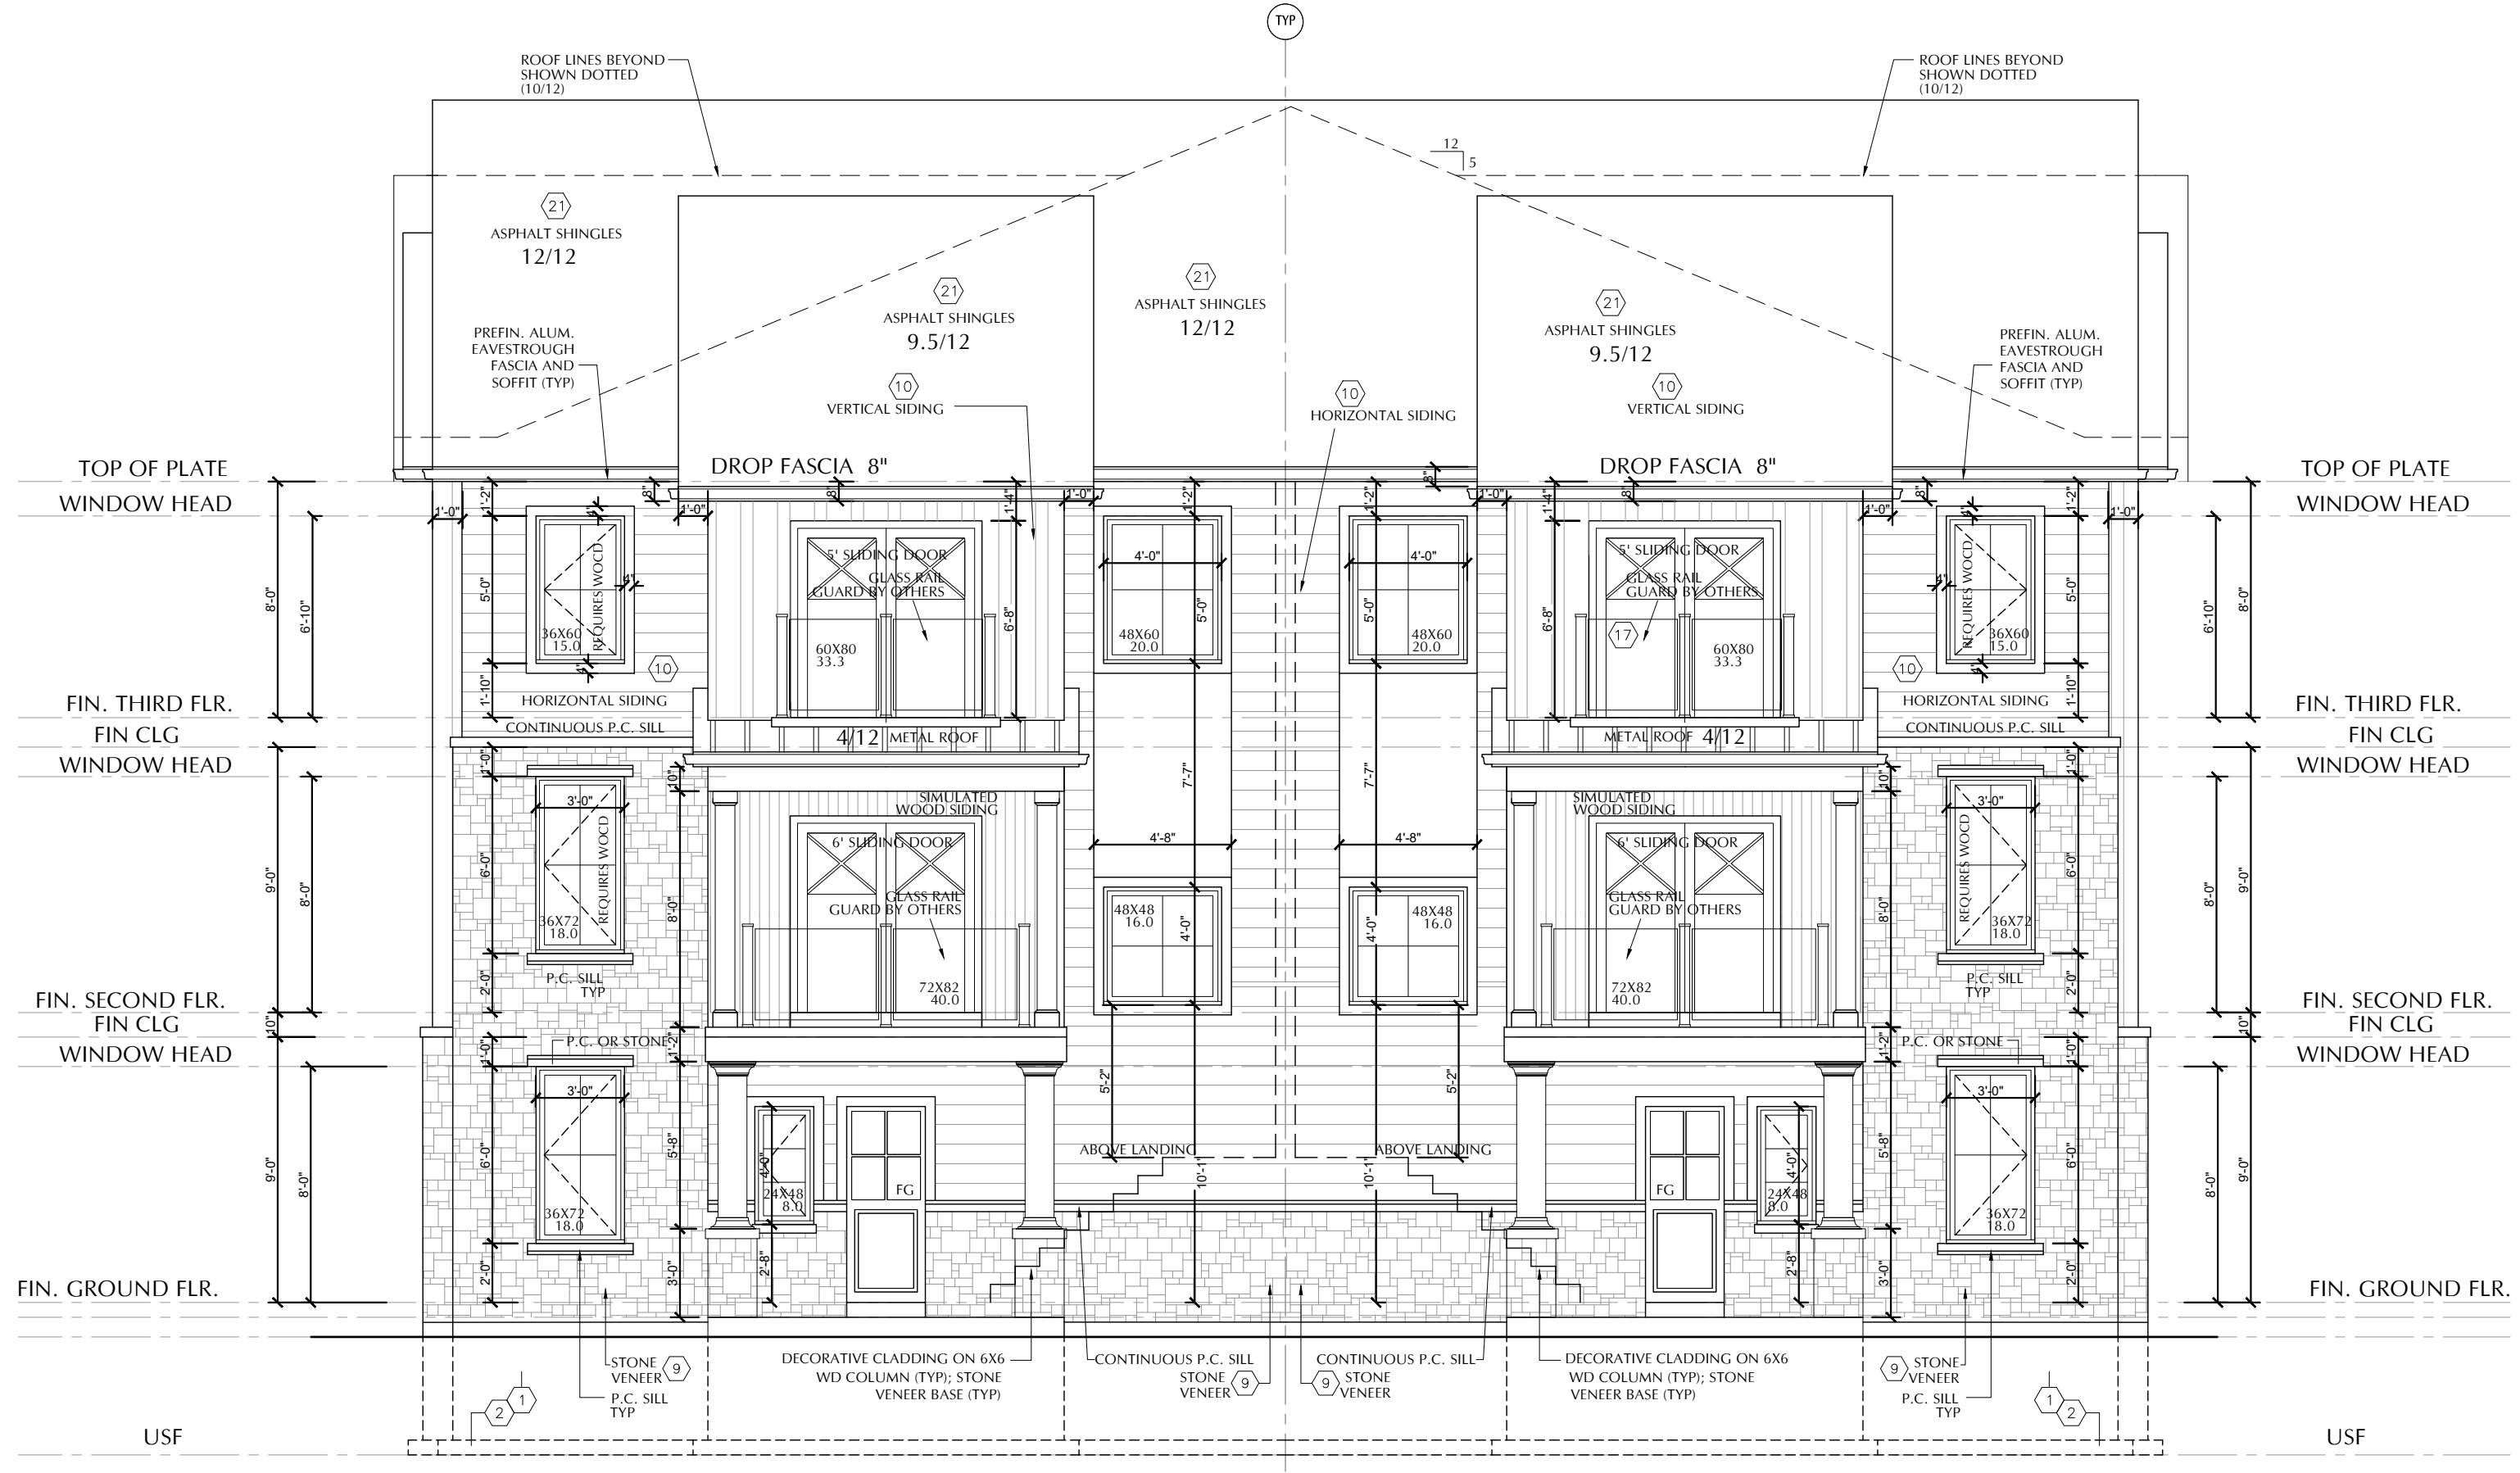

35 MODEL NAME CORNER 1
24 MODEL NAME CORNER 1

FEEDS CROSS WALL AREA: 841 SF (78.5 SMI)
PROPOSED RSO: 168 SF (15.6 SMI)

BLOCK 6 CORNER ELEVATION 1 SOUTH 3/16"=1'-0"

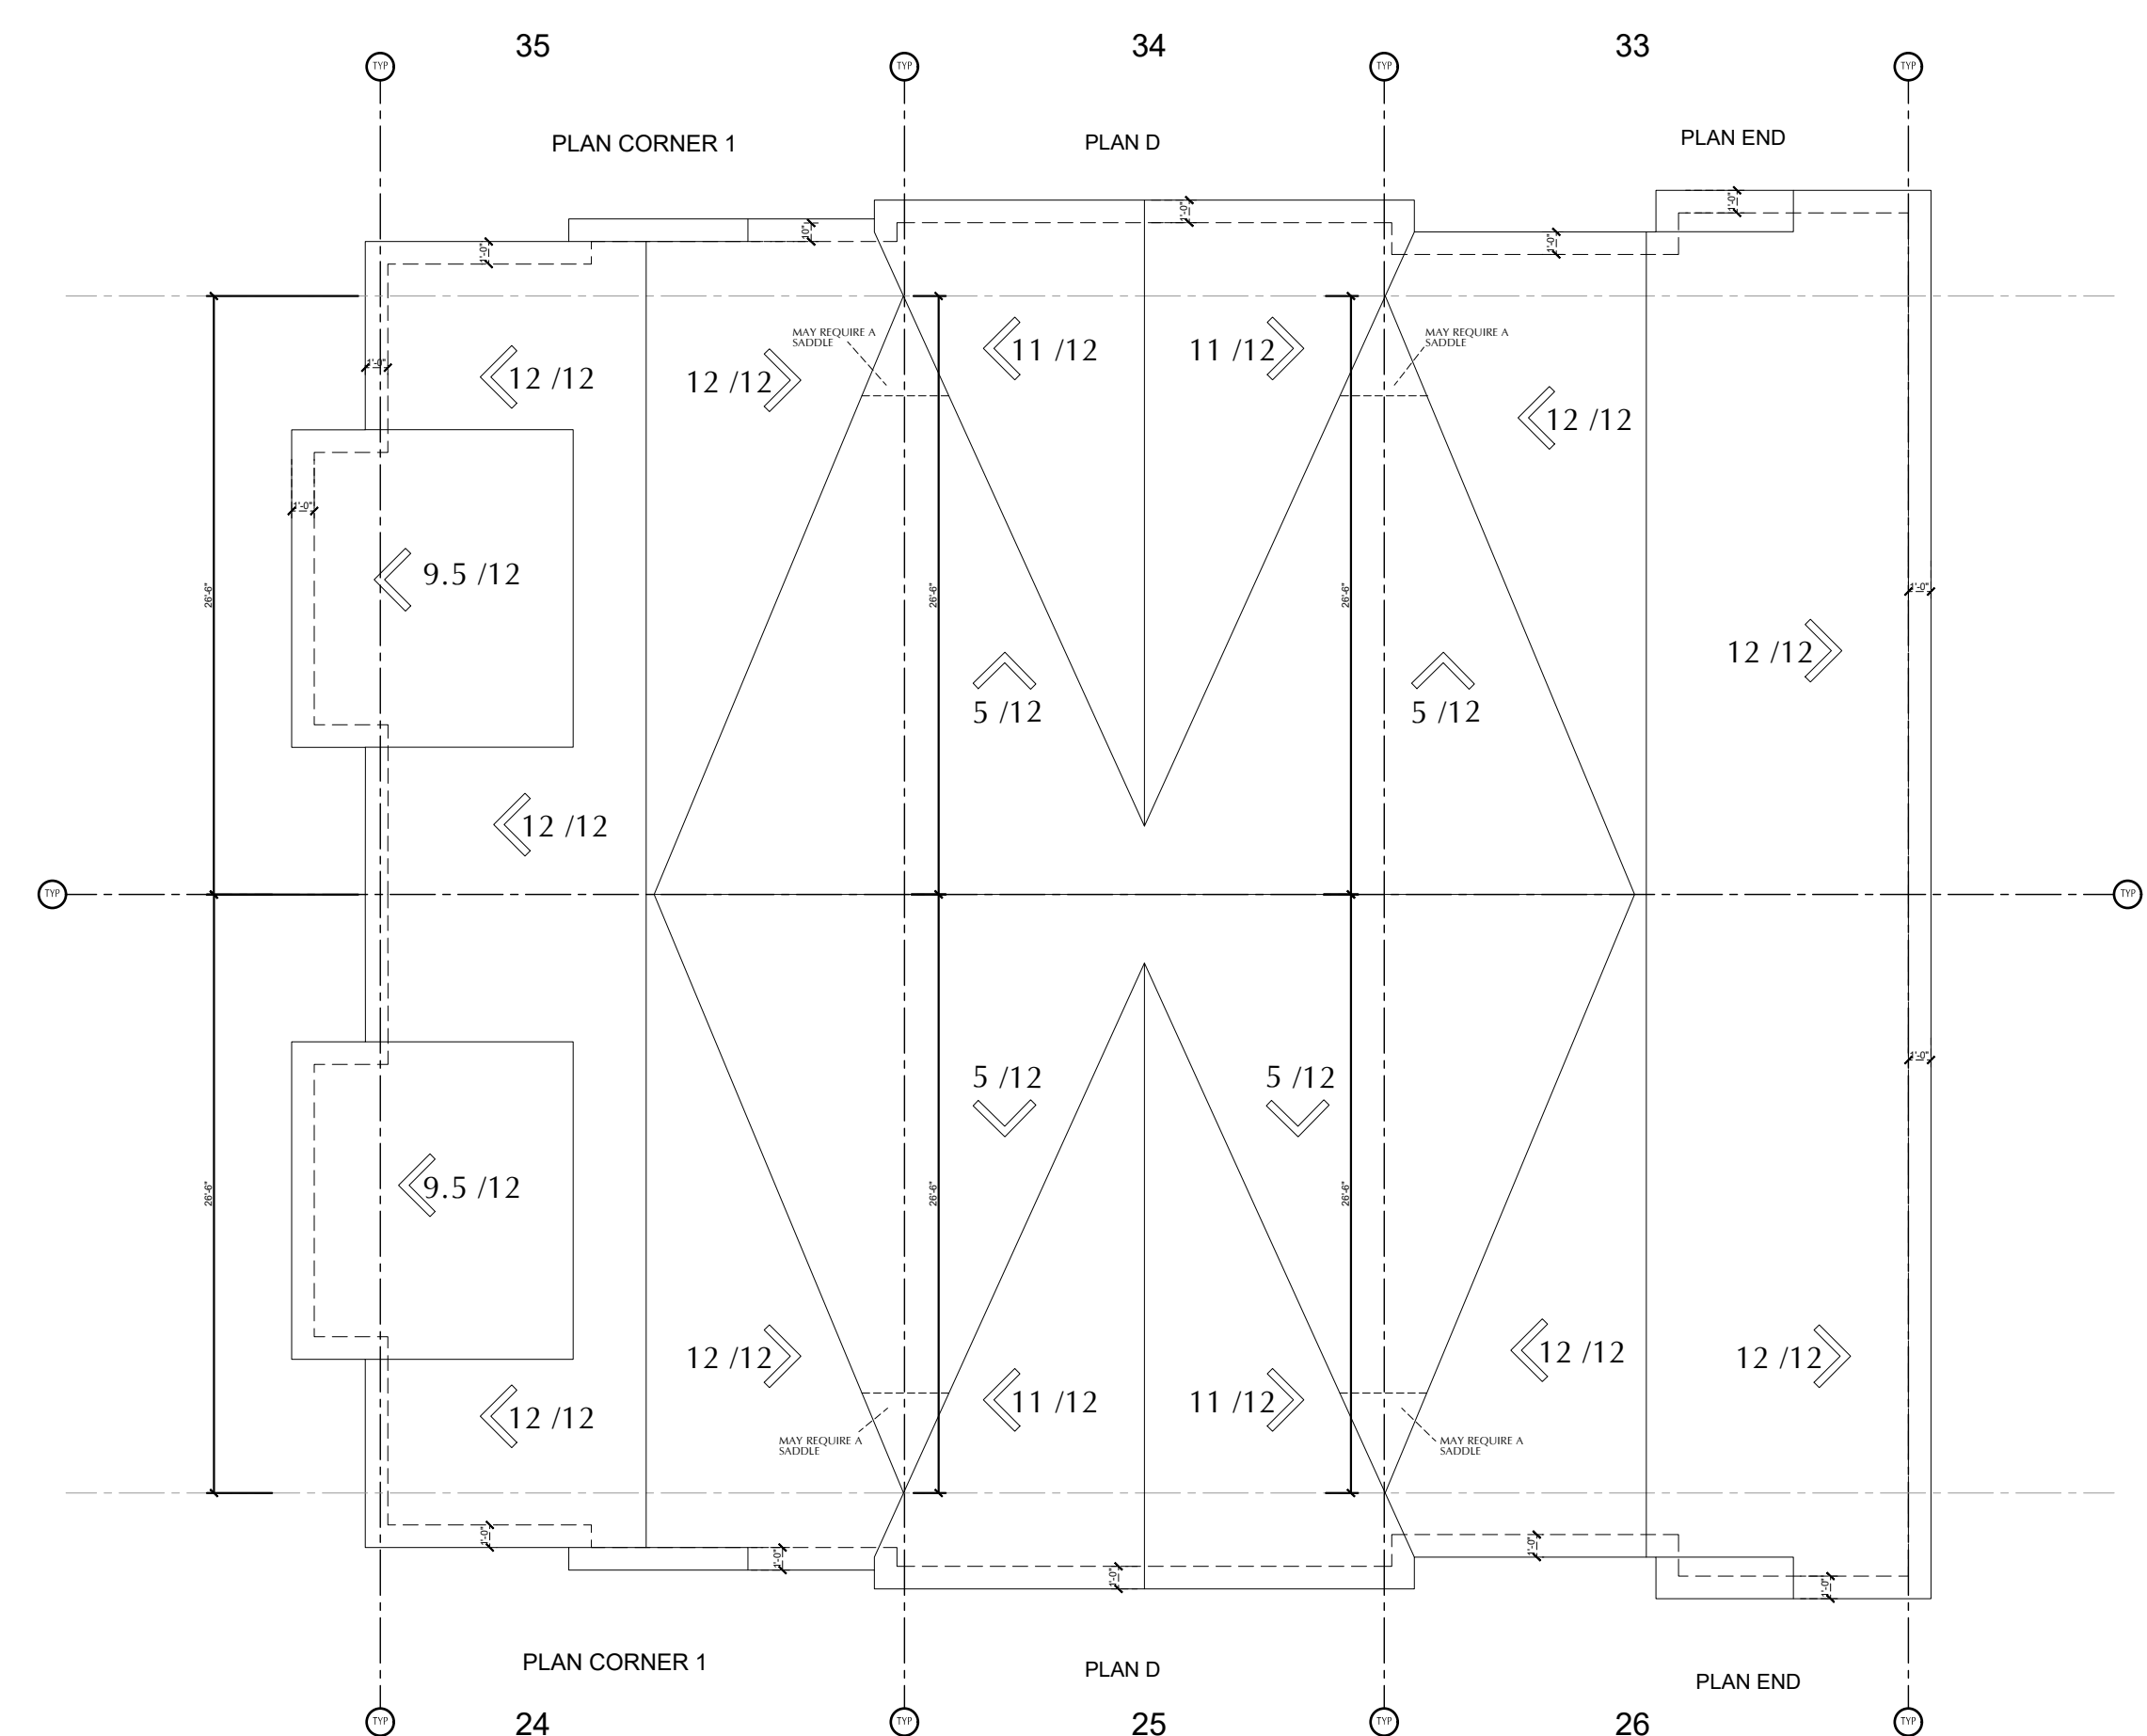

BLOCK 6 WITH CORNER ELEVATION 1 - ROOF PLAN

units 24-26
units 33-35
BLOCK 6

MODERO
NOTL, ON

REVIEWED BY: JC
DRAWN BY: JC
PLOT DATE: 2025-2-6

ELEVATIONS
ROOF PLAN