




ADDITION/RENOVATION
796 EAST & WEST LINE
NIAGARA-ON-THE-LAKE, ON

EXISTING FLOOR AREA	=	739 SQ. FT.
ADDITION FLOOR AREA	=	426 SQ. FT.
BEDROOMS	=	1
BATHROOMS	=	1

SB-12 PRESCRIPTIVE COMPLIANCE PACKAGE			
ZONE 1 - TABLE 3.1.1.11 (ADDITIONS)			
ELEVATION	WALL AREA	WINDOW AREA	%
FRONT	214.3 SQ. FT.	20.6 SQ. FT.	
LEFT	163.1 SQ. FT.	40.0 SQ. FT.	
REAR	214.3 SQ. FT.	48.0 SQ. FT.	
RIGHT	163.1 SQ. FT.	24.0 SQ. FT.	
TOTAL	754.8 SQ. FT.	132.6 SQ. FT.	17.5 %

VDS ARCHITECTURAL DESIGN www.vantwelstudio.com 905.246.2707	SCALE: N.T.S.	LICENSED WITH THE ONTARIO MINISTRY OF MUNICIPAL AFFAIRS AND HOUSING	PROJECT # 2025-011	
	DRAWN BY: D.V.	NAME: DUSTIN VANTWEL	PAGE	
	REVISION: PERMIT	BCIN: 107 105	1 12	
	DATE: 2025-07-01	FIRM BCIN: 117 864 SIGNATURE:		

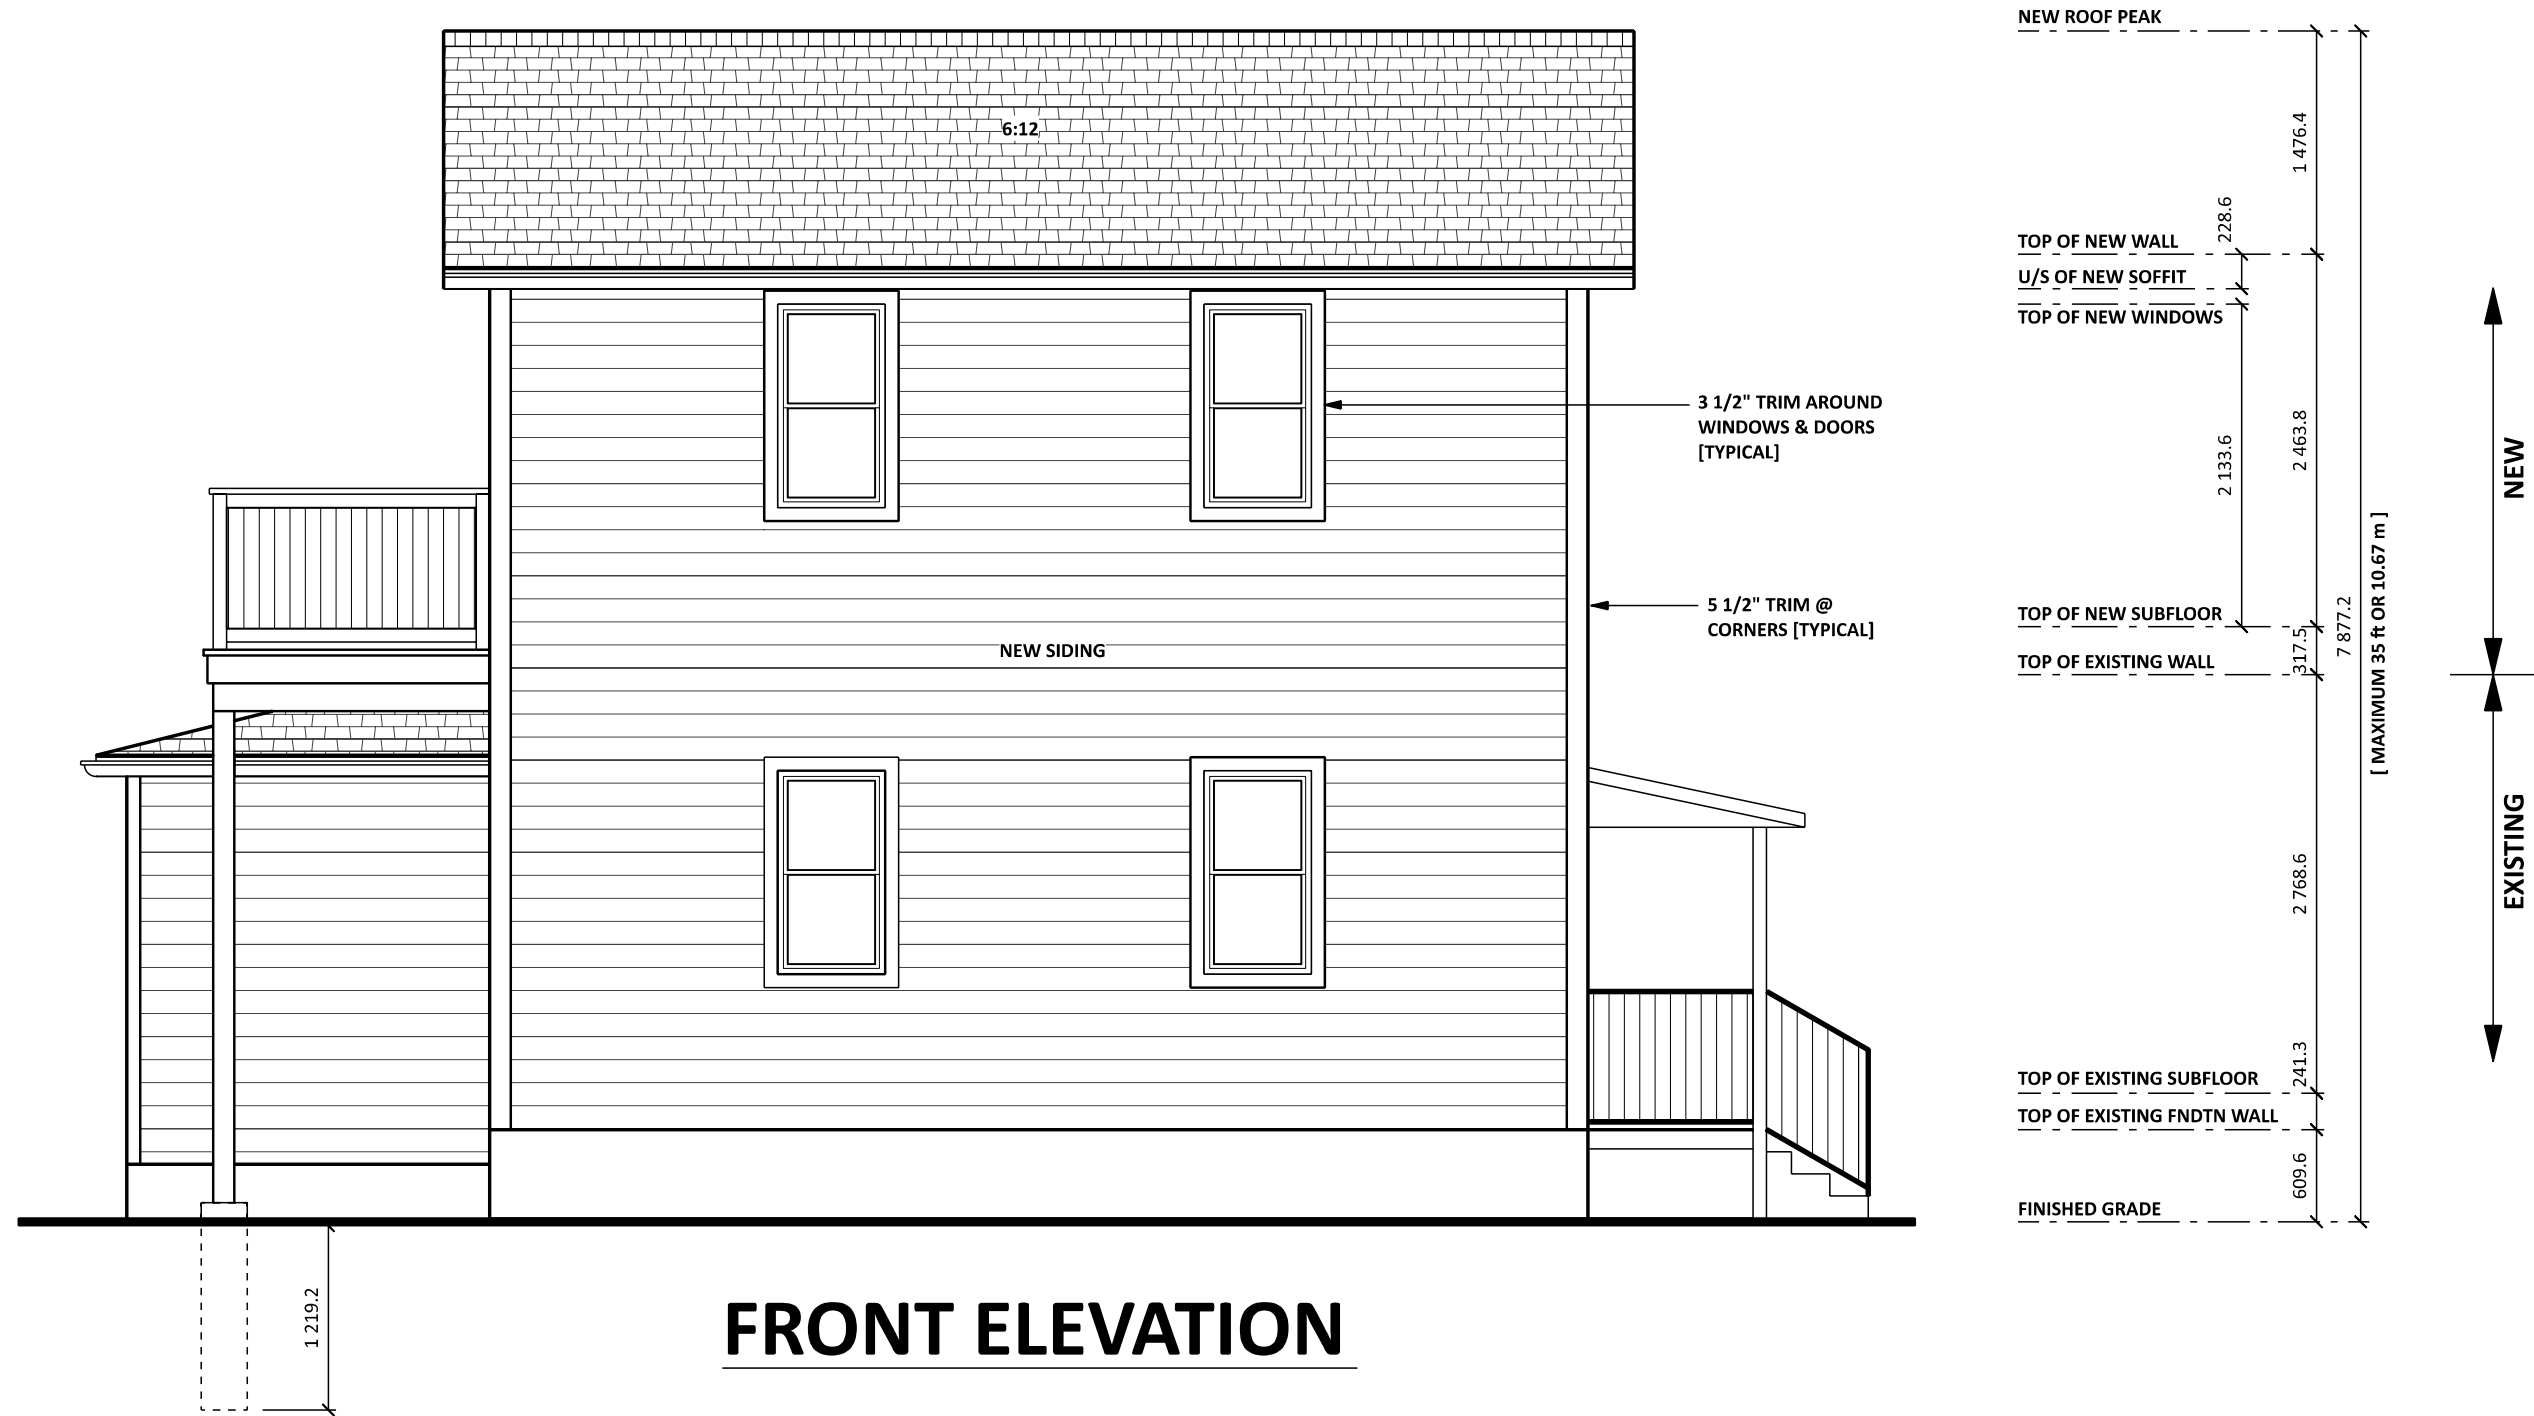

FRONT ELEVATION

VDS

ARCHITECTURAL DESIGN


www.vantwelstudio.com

905.246.2707

SCALE:	1 : 50
DRAWN BY:	D.V.
REVISION:	PERMIT
DATE:	2025-07-01


LICENSED WITH THE ONTARIO MINISTRY OF MUNICIPAL AFFAIRS AND HOUSING	
NAME:	DUSTIN VANTWEL
BCIN:	107 105
FIRM BCIN:	117 864
SIGNATURE:	

PROJECT # 2025-011	
PAGE	
3	12

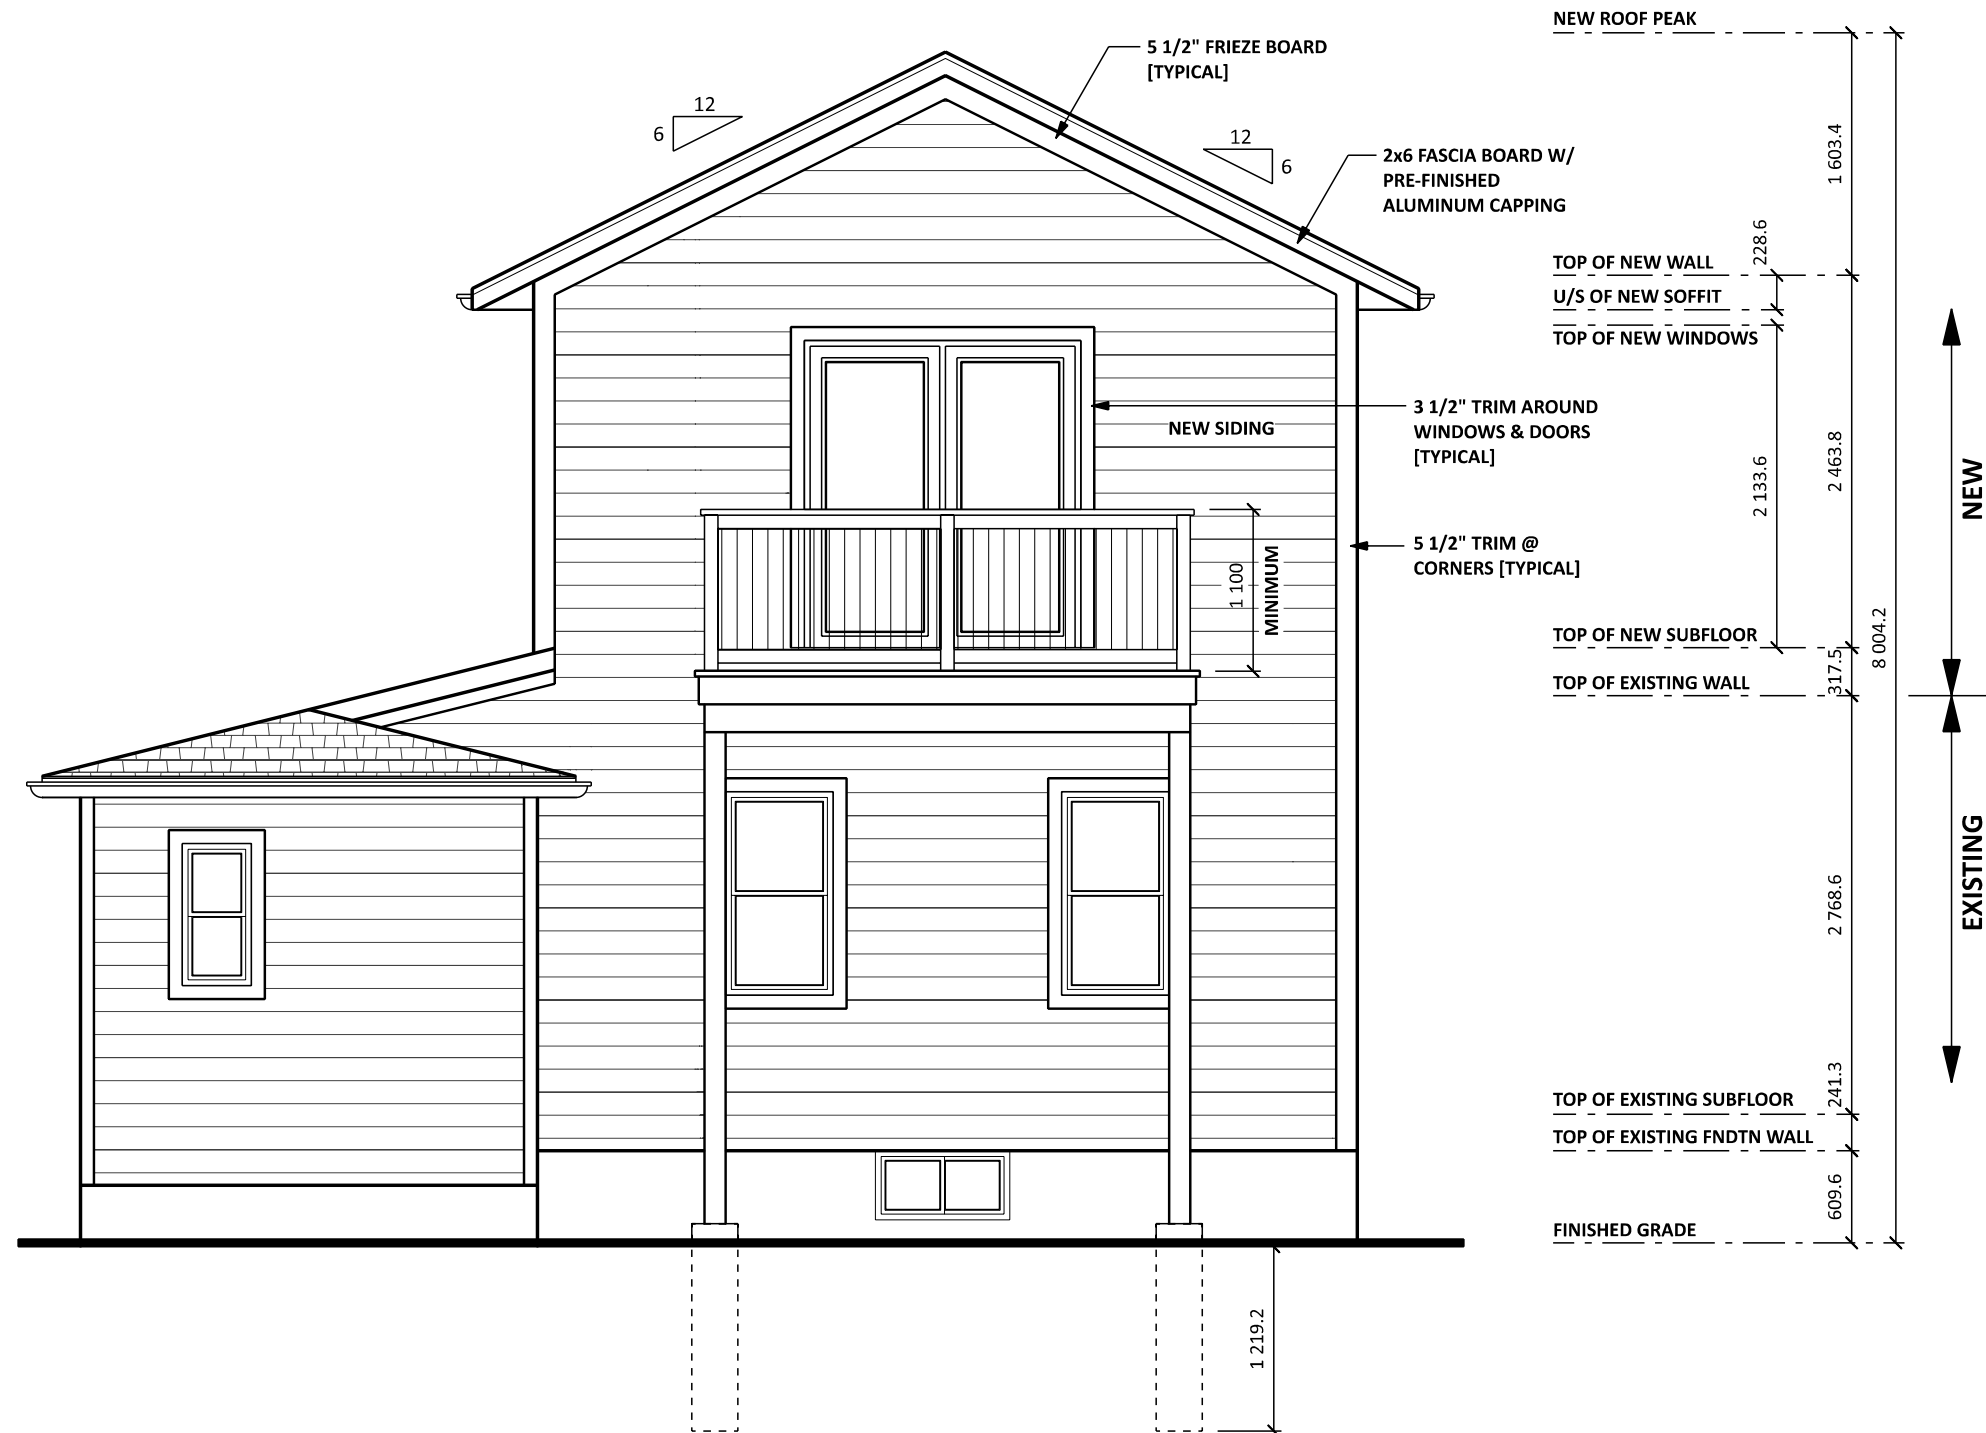

LEFT ELEVATION

VDS ARCHITECTURAL DESIGN www.vantwelstudio.com 905.246.2707	SCALE: 1 : 50	LICENSED WITH THE ONTARIO MINISTRY OF MUNICIPAL AFFAIRS AND HOUSING	PROJECT # 2025-011	
	DRAWN BY: D.V.	NAME: DUSTIN VANTWEL	PAGE	
	REVISION: PERMIT	BCIN: 107 105	4	12
	DATE: 2025-07-01	FIRM BCIN: 117 864		
		SIGNATURE: <i>Dustin Vantwel</i>		

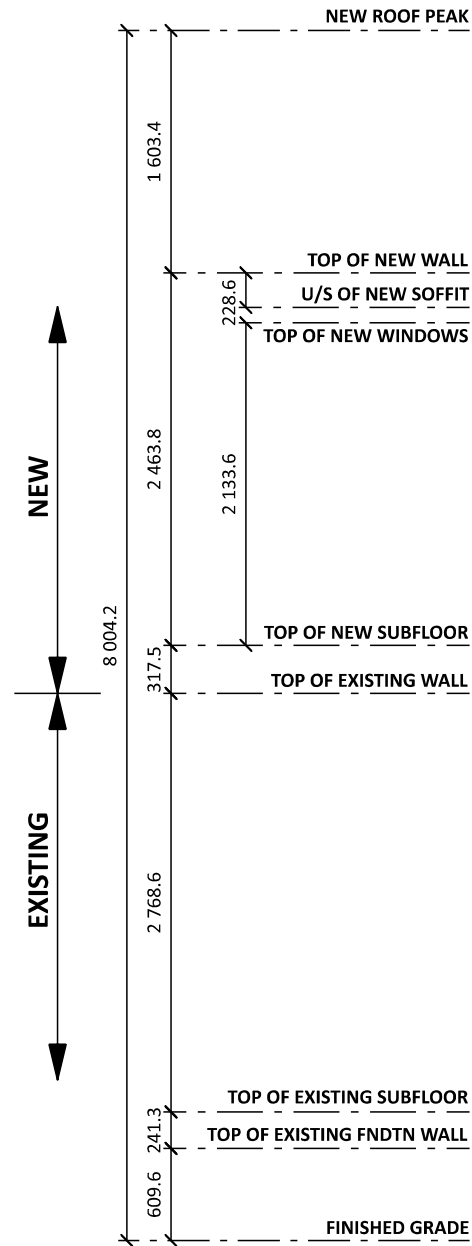

REAR ELEVATION

VDS
ARCHITECTURAL DESIGN
www.vantweldesignstudio.com
905.246.2707

SCALE: 1 : 50
DRAWN BY: D.V.
REVISION: PERMIT
DATE: 2025-07-01

LICENSED WITH THE ONTARIO MINISTRY
OF MUNICIPAL AFFAIRS AND HOUSING
NAME: DUSTIN VANTWEL
BCIN: 107 105
FIRM BCIN: 117 864
SIGNATURE: *Dustin Vantwel*

PROJECT # 2025-011
PAGE
5 12

