

130 Front - ADU Concept Design Drawings & General Specifications




Prepared for: David & Dinah Sanderson
Date: May 28, 2025
By: **NORTHWIND DESIGN** 
© B.J. Marshall ; contents may not be copied or reproduced in part or whole without prior written permission.




J3 DRAFTING & DESIGN


Cell: (905)-691-6025
Email: sattin.j3@gmail.com

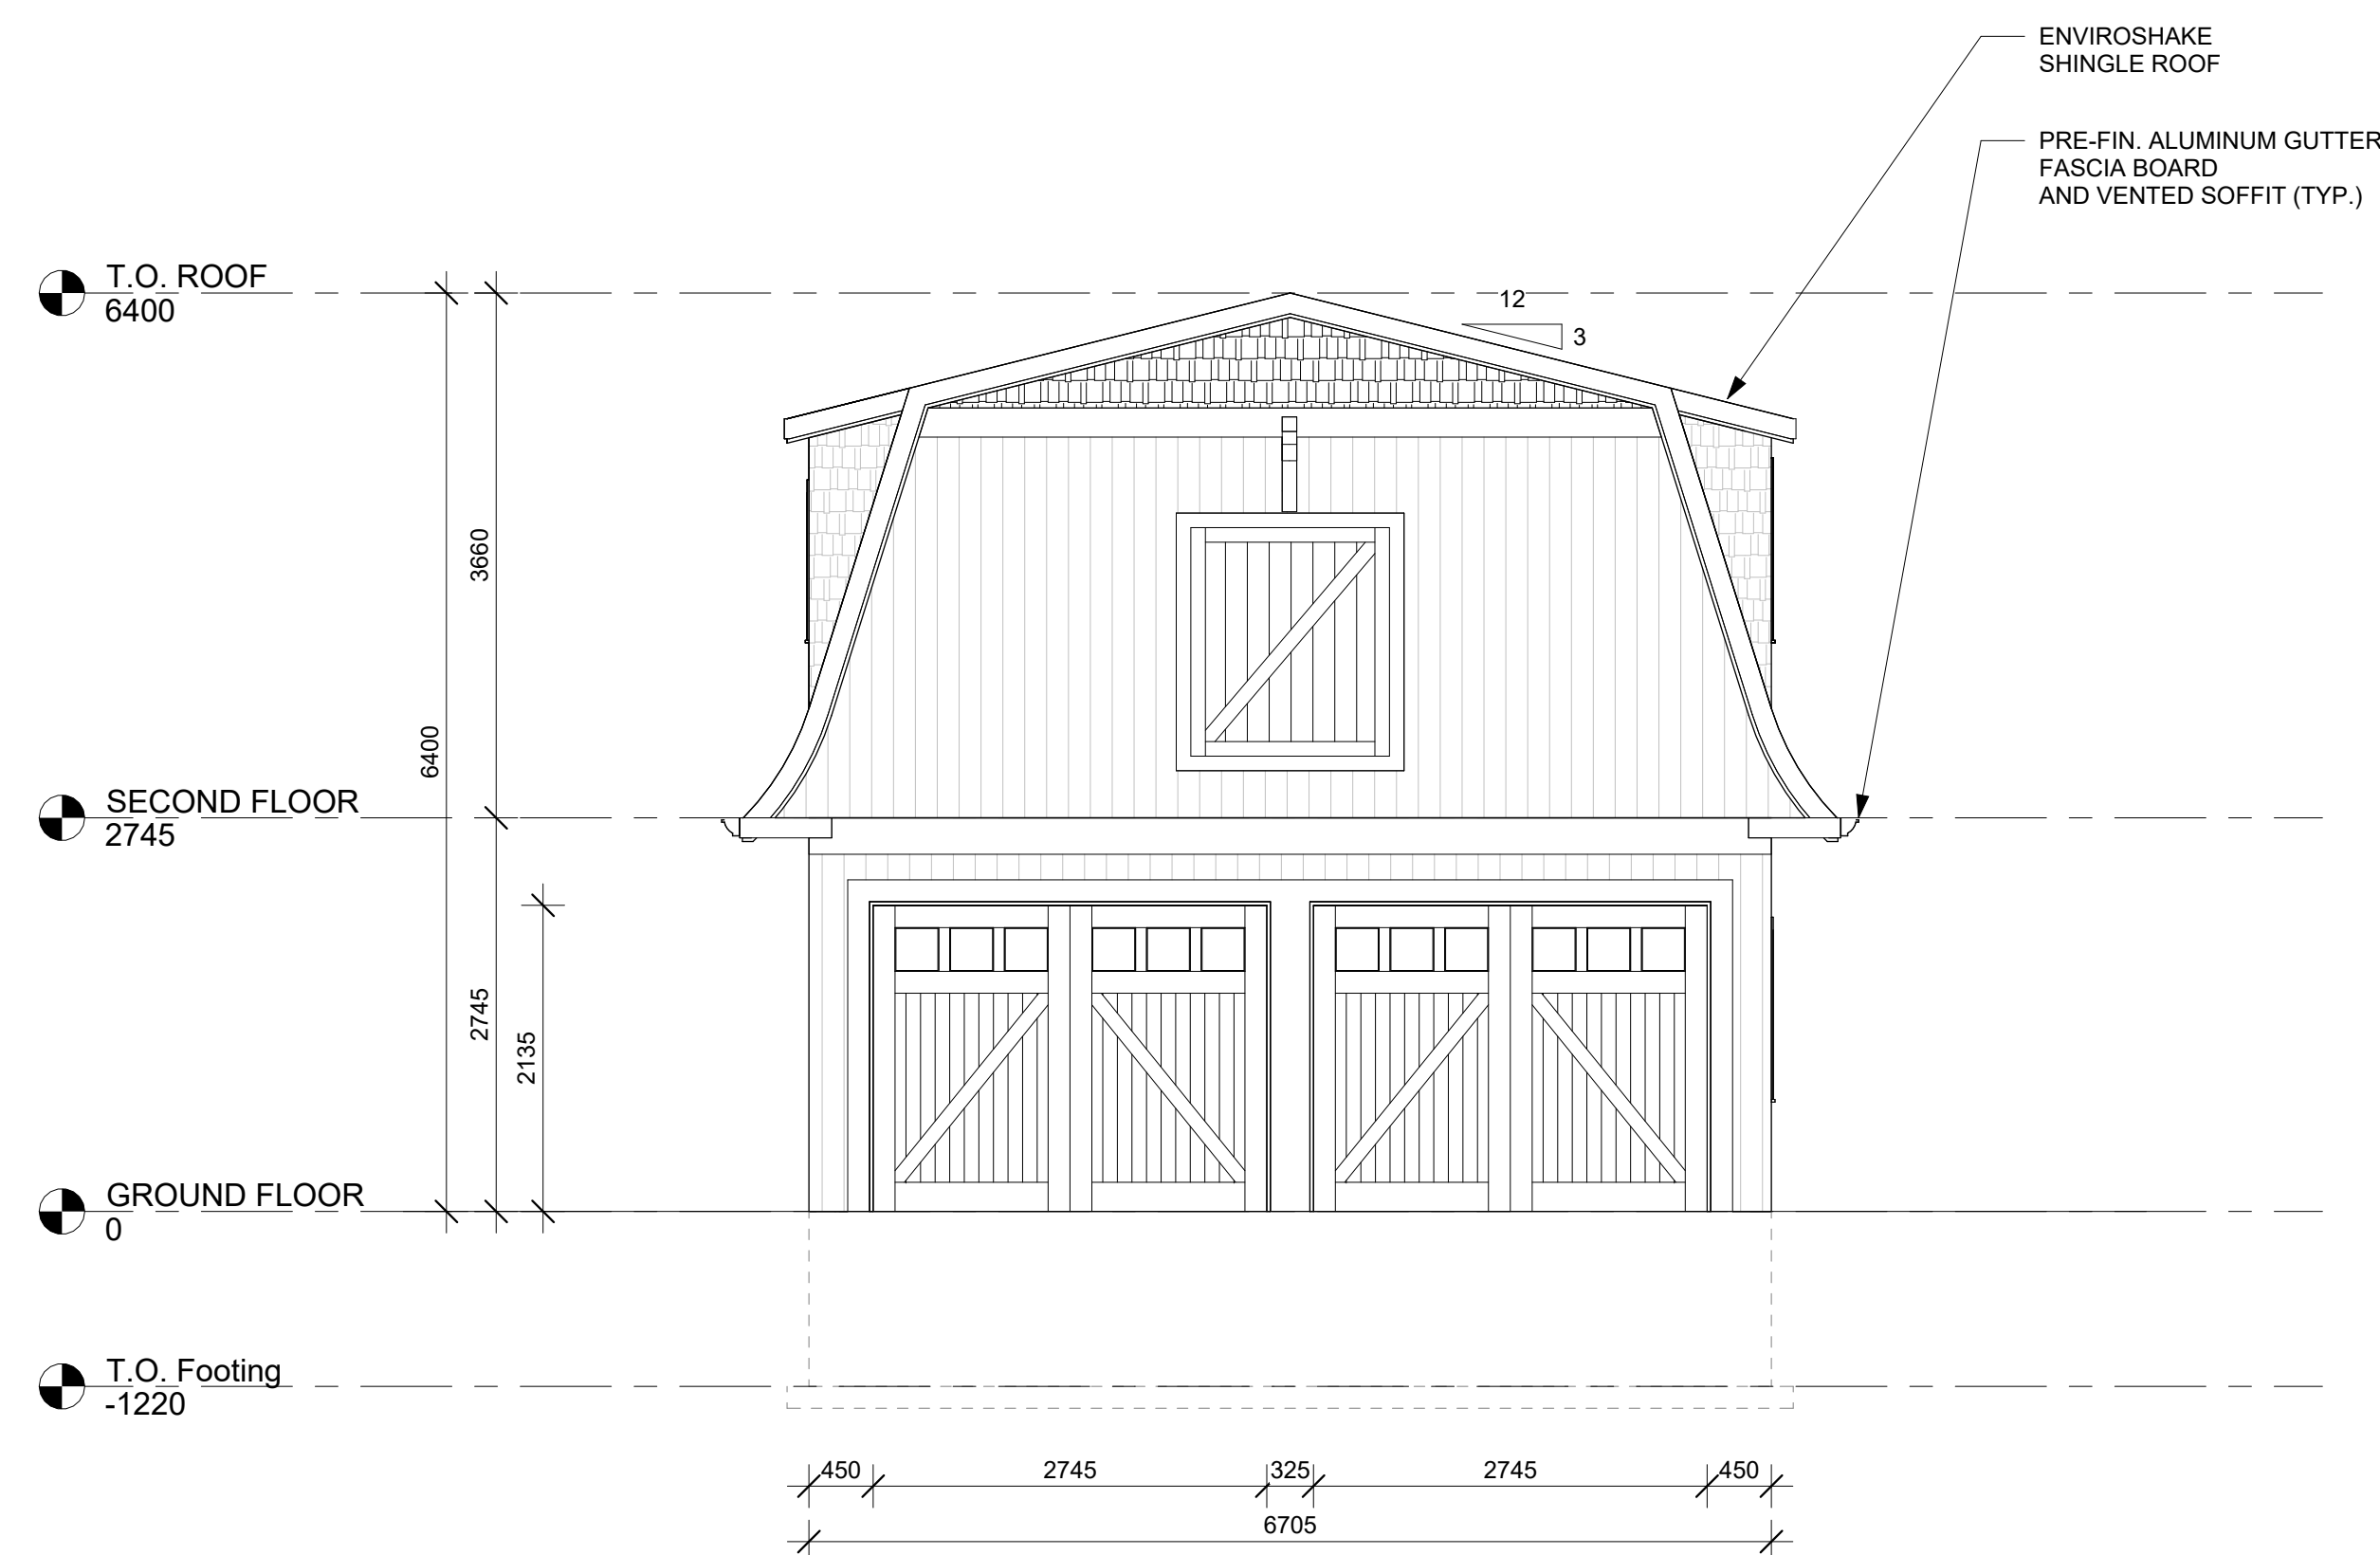


2 NORTH ELEVATION
1 : 50

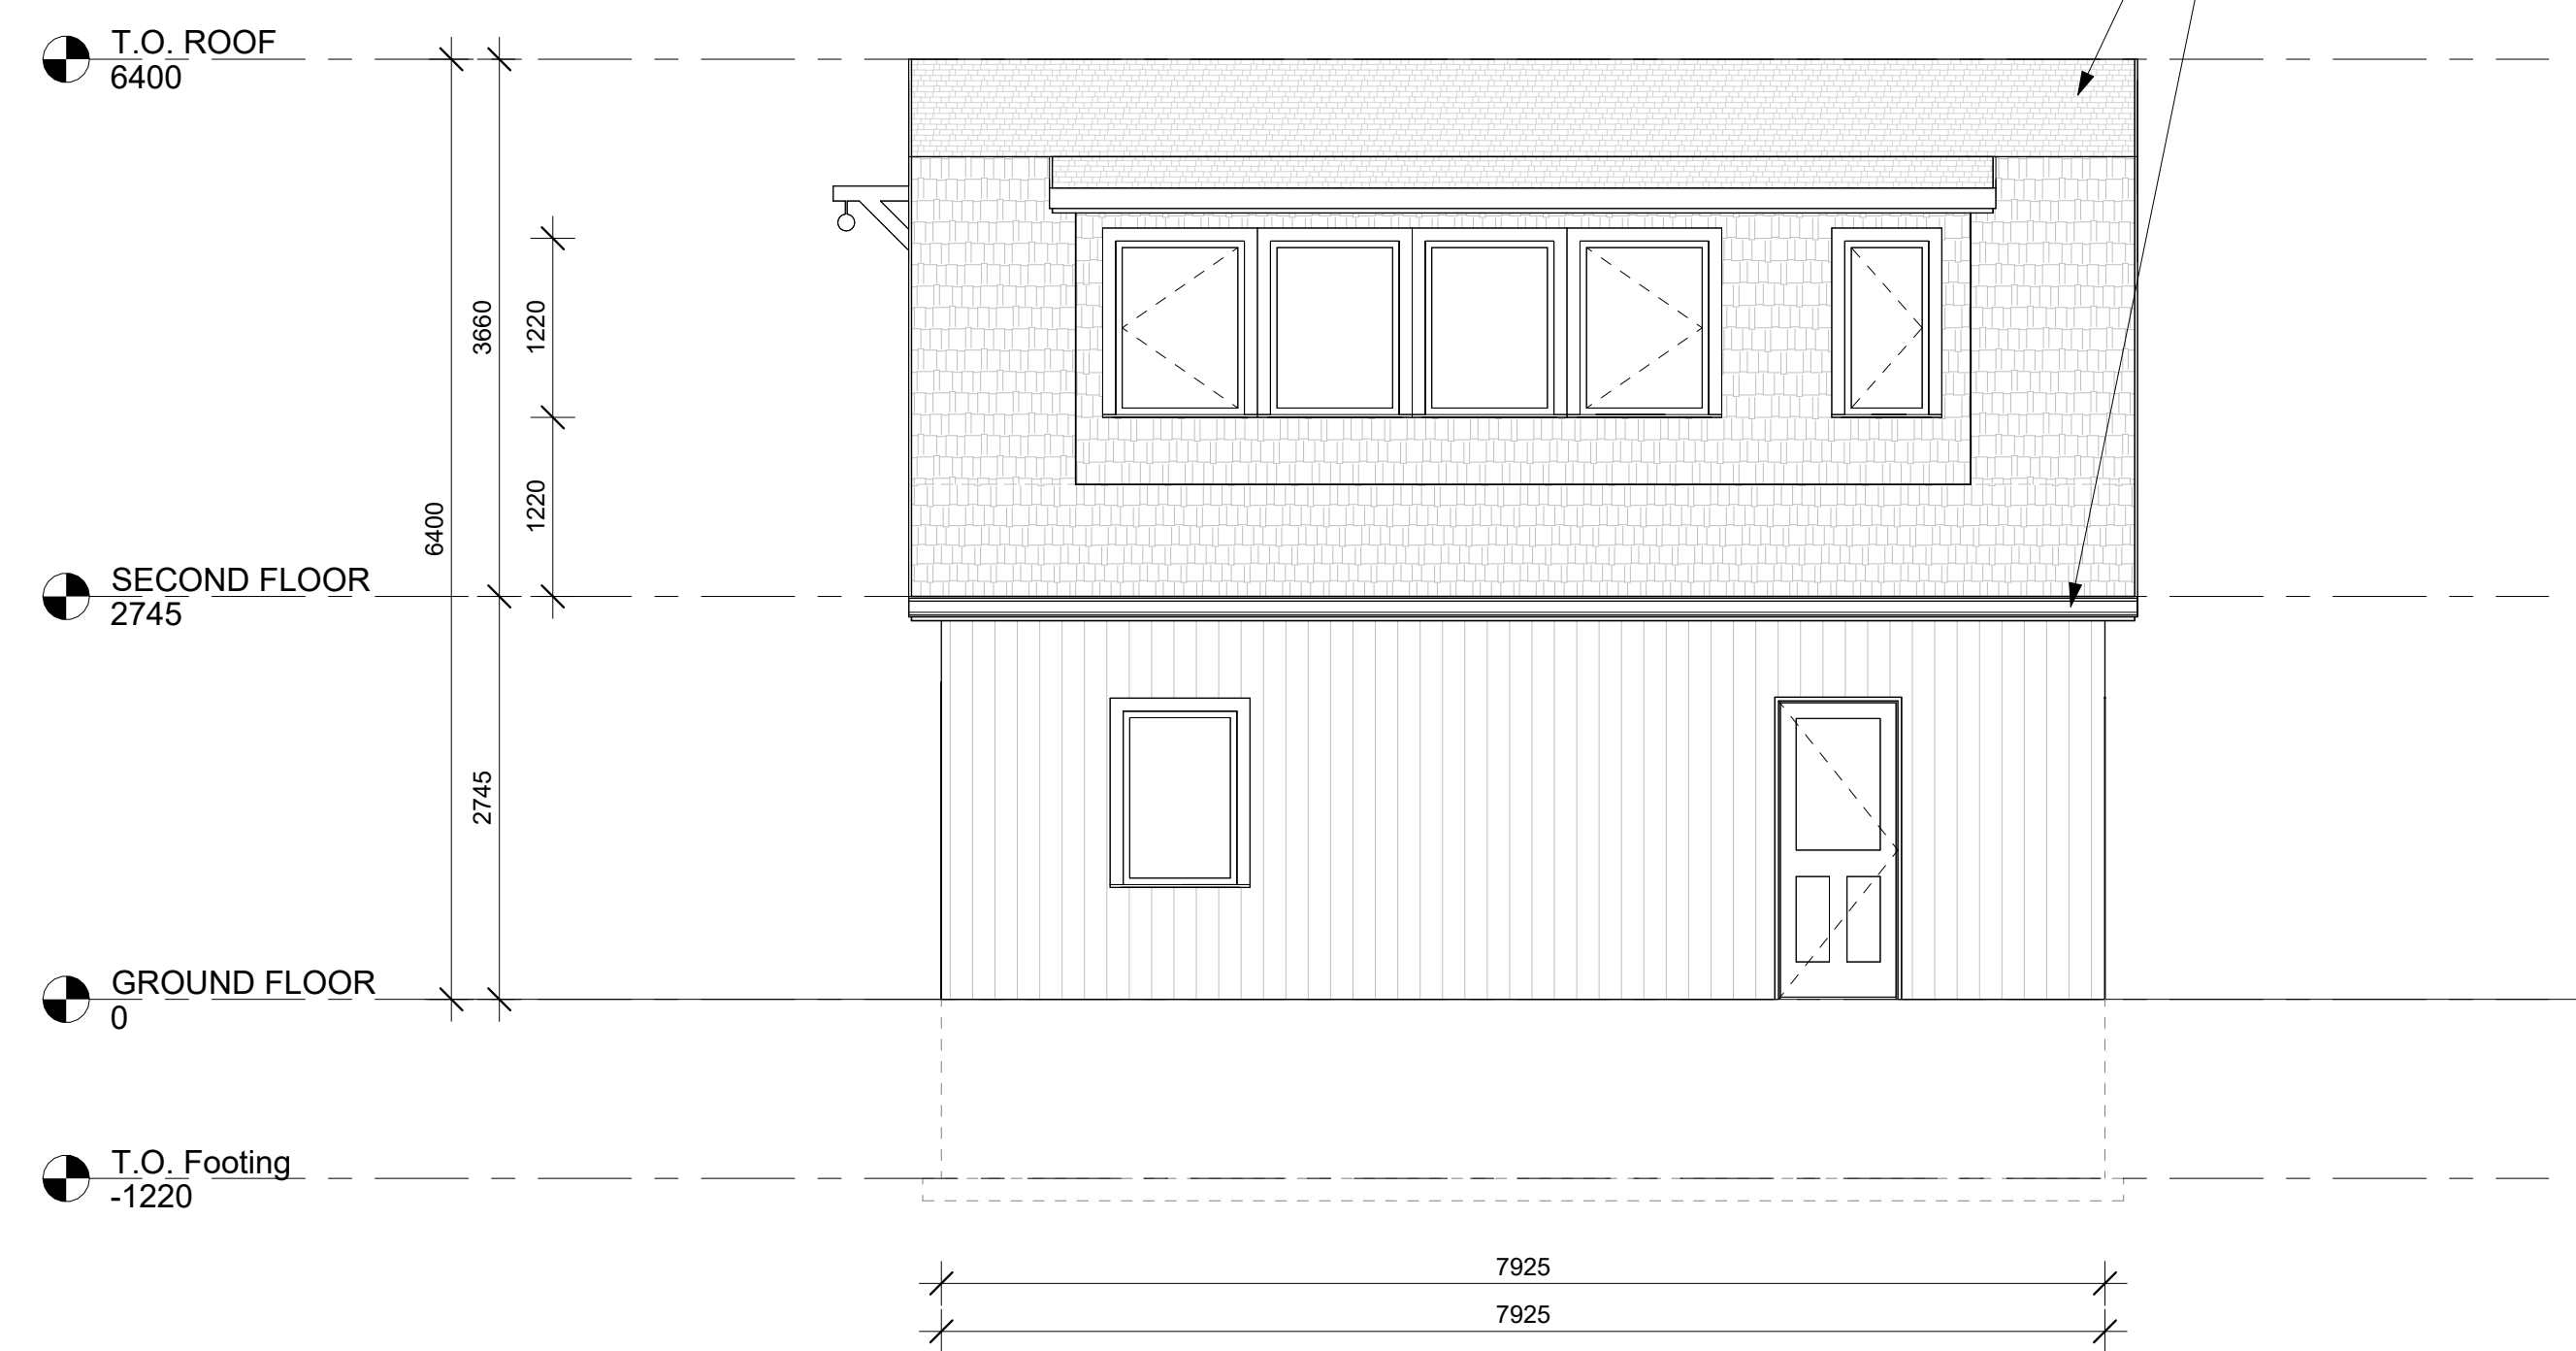

1 WEST ELEVATION
1 : 50

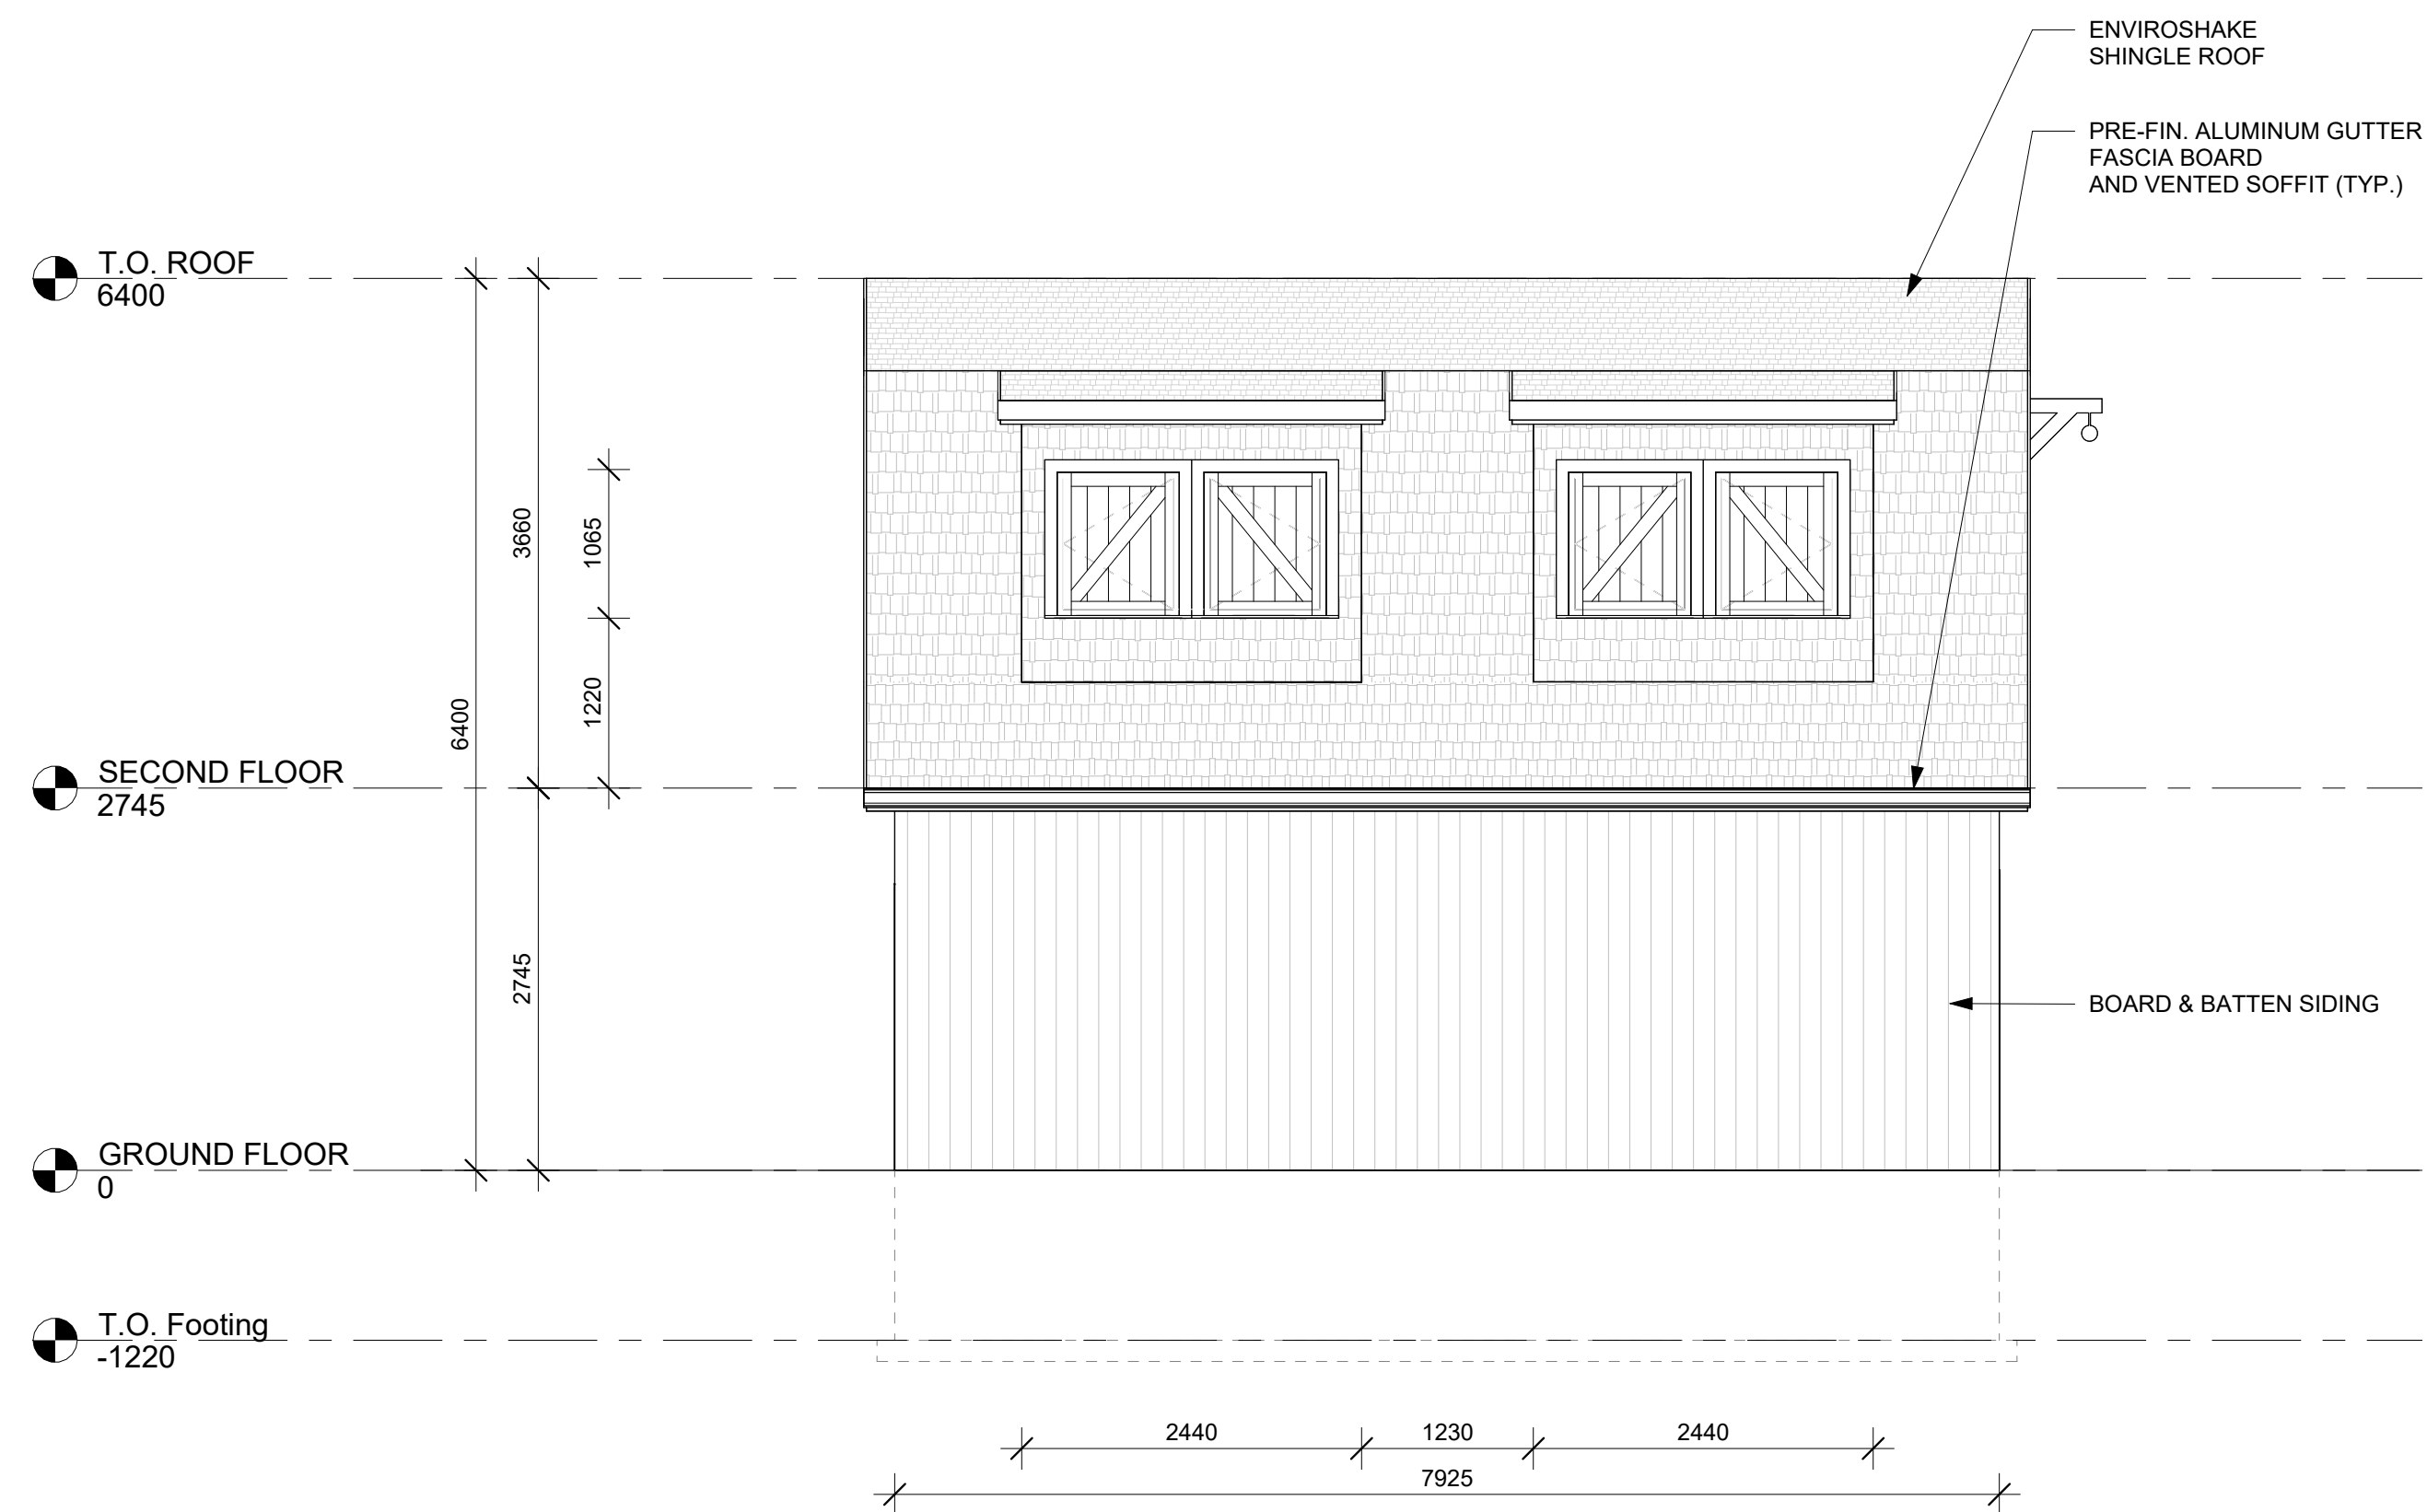

3 EAST ELEVATION
1 : 50

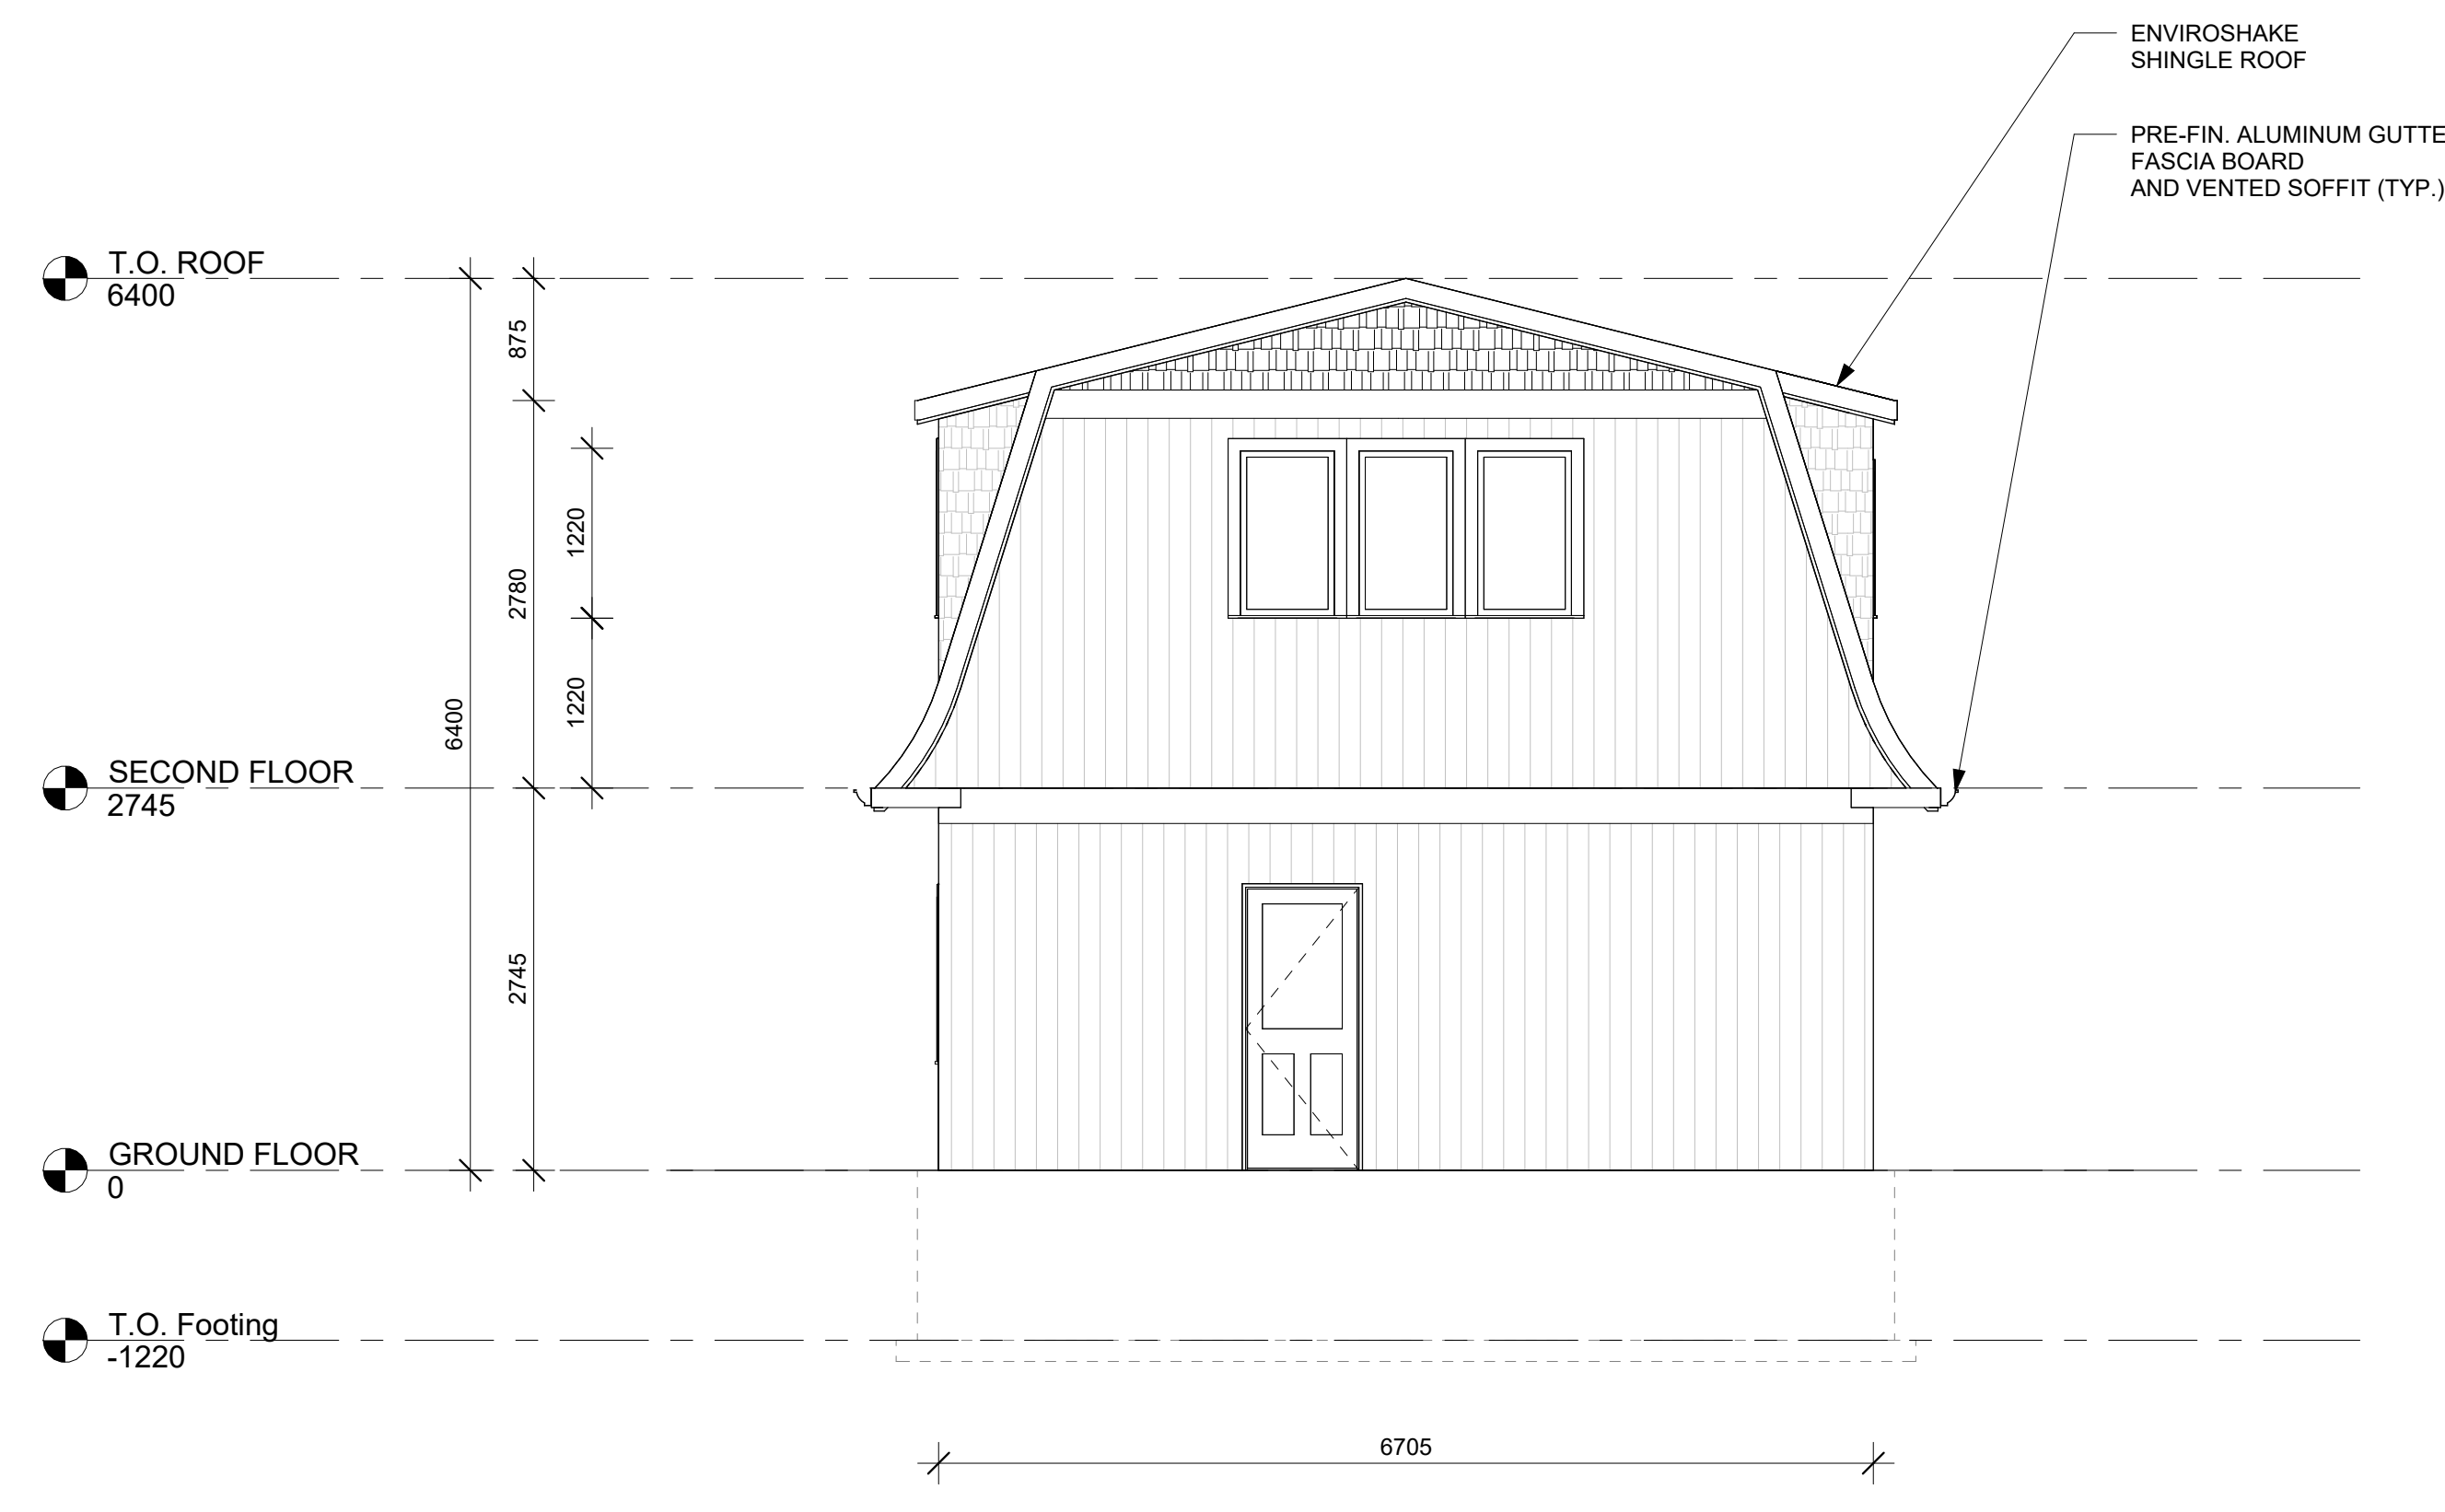

4 SOUTH ELEVATION
1 : 50

No.	Description	Date

130 Front Street, Niagara-On-The-Lake, ON

GARAGE / ADU
EXTERIOR ELEVATIONS

Project number	25-01
Date	18JUN2025
Drawn by	JS
Checked by	Checker

A-5

Scale: 1 : 50

8/27/2025 12:18:50 PM