




FRONT PERSPECTIVE'

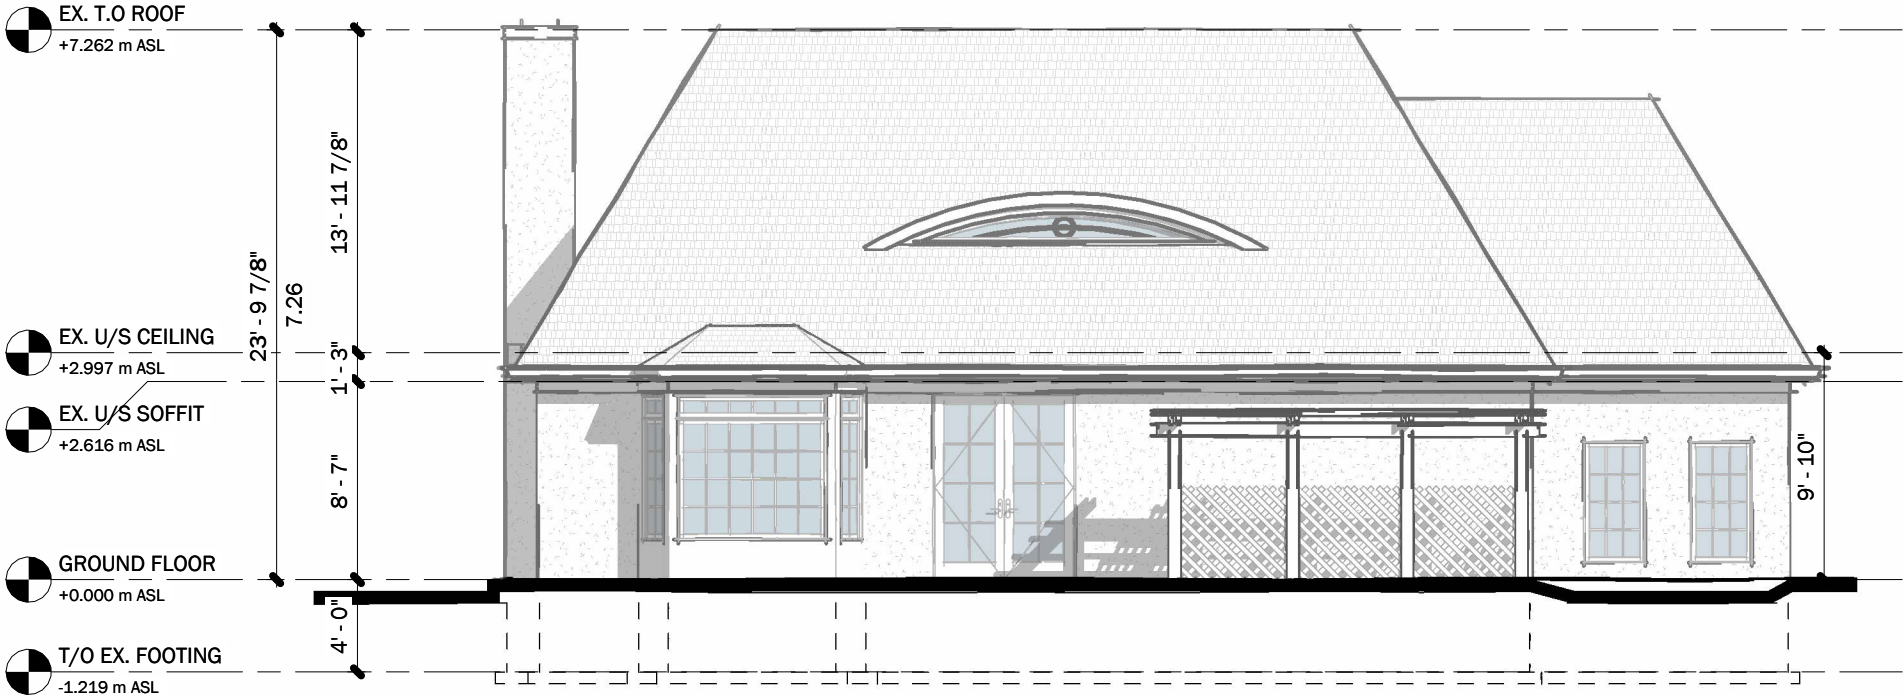

FRONT (MARY ST) ELEVATION

1 : 100

COMMISSION: DR. CLARK DENTAL OFFICE - ADDITION PROJECT ADDRESS	NORTH:	FRONT ELEVATION	
		DRAWN BY: JKC	DRAWING No.:
		CHECKED BY: MDA	A.3
		DATE ISSUED:	
		SCALE: 1 : 100	
		PROJECT No.: 2025-156	



REAR (NORTH) ELEVATION

1 : 100

ALL CONTRACTORS AND/OR TRADES SHALL VERIFY ALL DIMENSIONS, NOTES, SITE AND REPORT ANY DISCREPANCIES PRIOR TO COMMENCEMENT OF THE WORK. THIS DRAWING NOT TO BE SCALED, ALL DRAWINGS, PRINTS AND RELATED DOCUMENTS ARE THE PROPERTY OF THE ARCHITECT AND MUST BE RETURNED UPON REQUEST. REPRODUCTION OF DRAWINGS AND RELATED DOCUMENTS IN PART OR IN WHOLE IS STRICTLY FORBIDDEN WITHOUT WRITTEN CONSENT. DRAWINGS ONLY FOR THE PURPOSE WHICH THEY ARE ISSUED.

COMMISSION:

DR. CLARK DENTAL
OFFICE - ADDITION

PROJECT ADDRESS


NORTH:

REAR ELEVATION


DRAWN BY:	JKC
CHECKED BY:	MDA
DATE ISSUED:	
SCALE:	1 : 100
PROJECT No.:	2025-156

DRAWING No.:

A.5

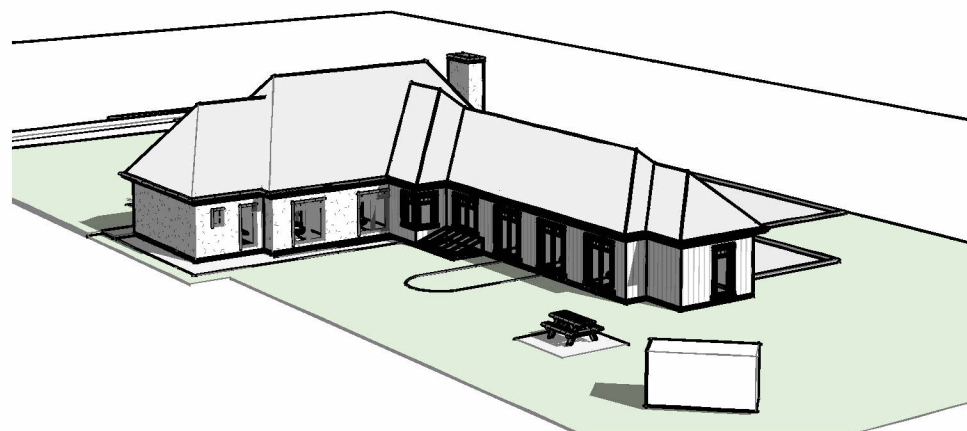

REAR PERSPECTIVE

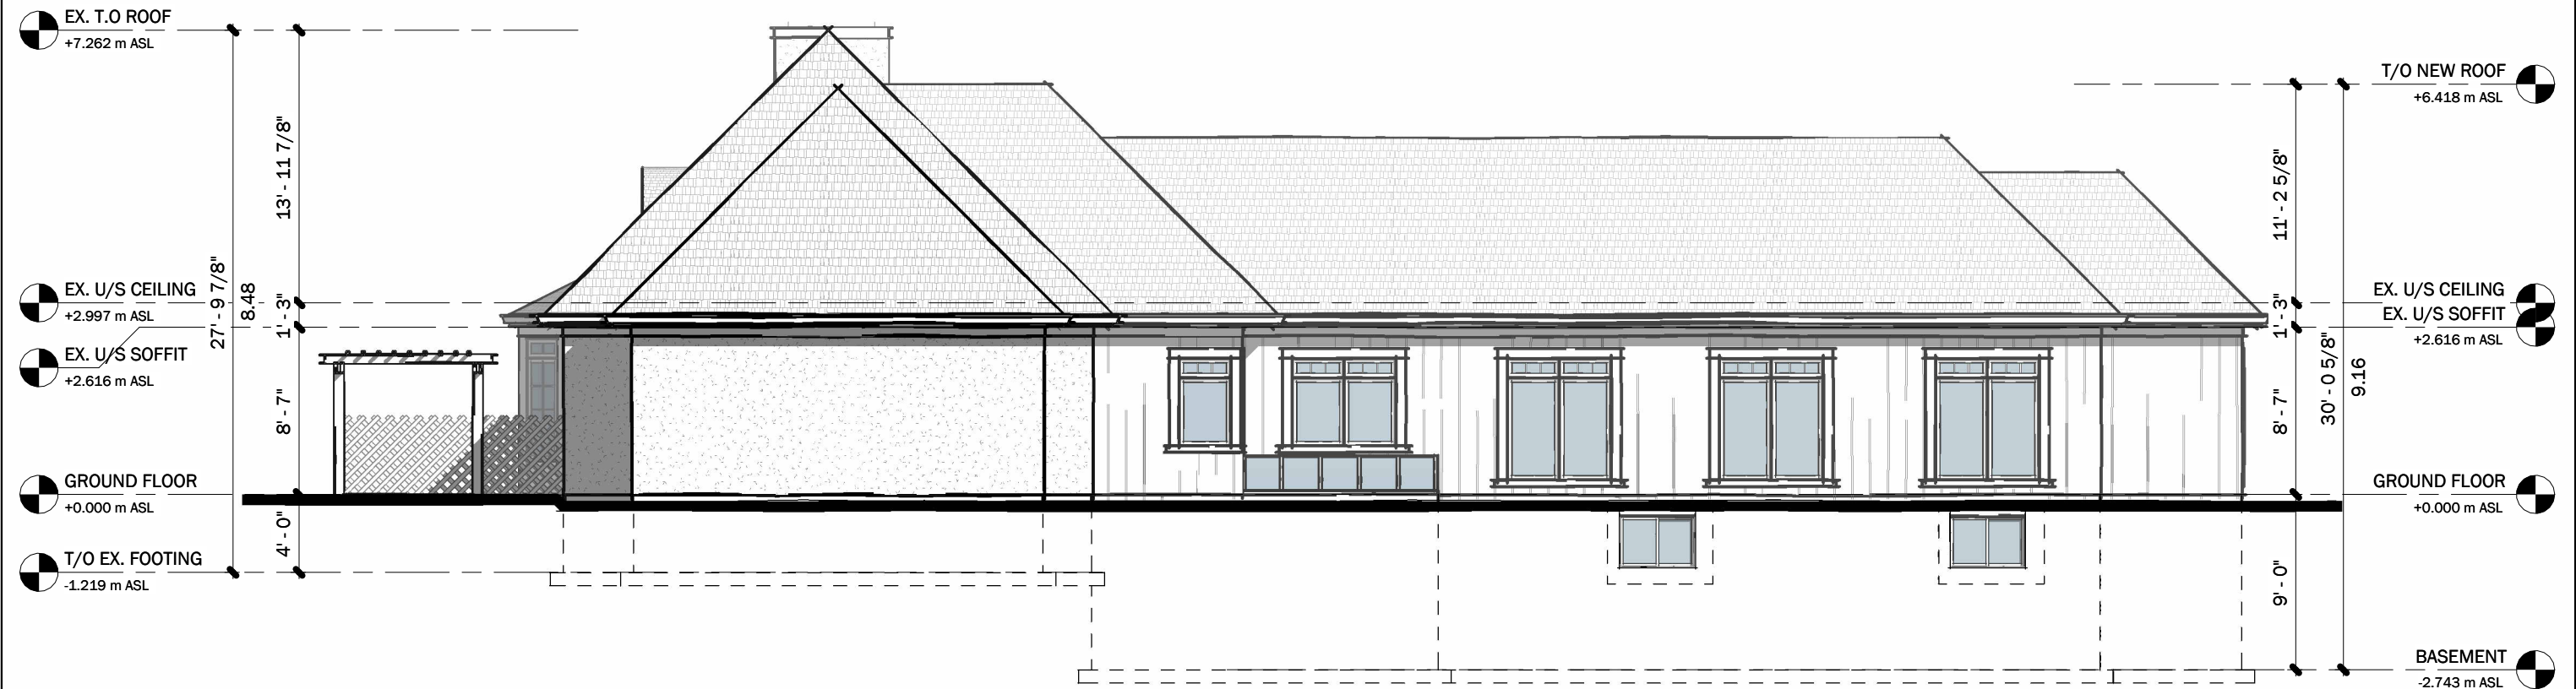

RIGHT (EAST) ELEVATION

1 : 100

COMMISSION: DR. CLARK DENTAL OFFICE - ADDITION PROJECT ADDRESS	NORTH:	RIGHT ELEVATION		
		DRAWN BY:	JKC	DRAWING No.: A.6
		CHECKED BY:	MDA	
		DATE ISSUED:		
		SCALE:	1 : 100	
		PROJECT No.:	2025-156	



LEFT (SOUTH) ELEVATION

1 : 100

COMMISSION: DR. CLARK DENTAL OFFICE - ADDITION PROJECT ADDRESS	NORTH:	LEFT ELEVATION	
		DRAWN BY: JKC	DRAWING No.:
		CHECKED BY: MDA	A.7
		DATE ISSUED:	
		SCALE: 1 : 100	
		PROJECT No.: 2025-156	