


EAST/STREET ELEVATION

SCALE: 1:200

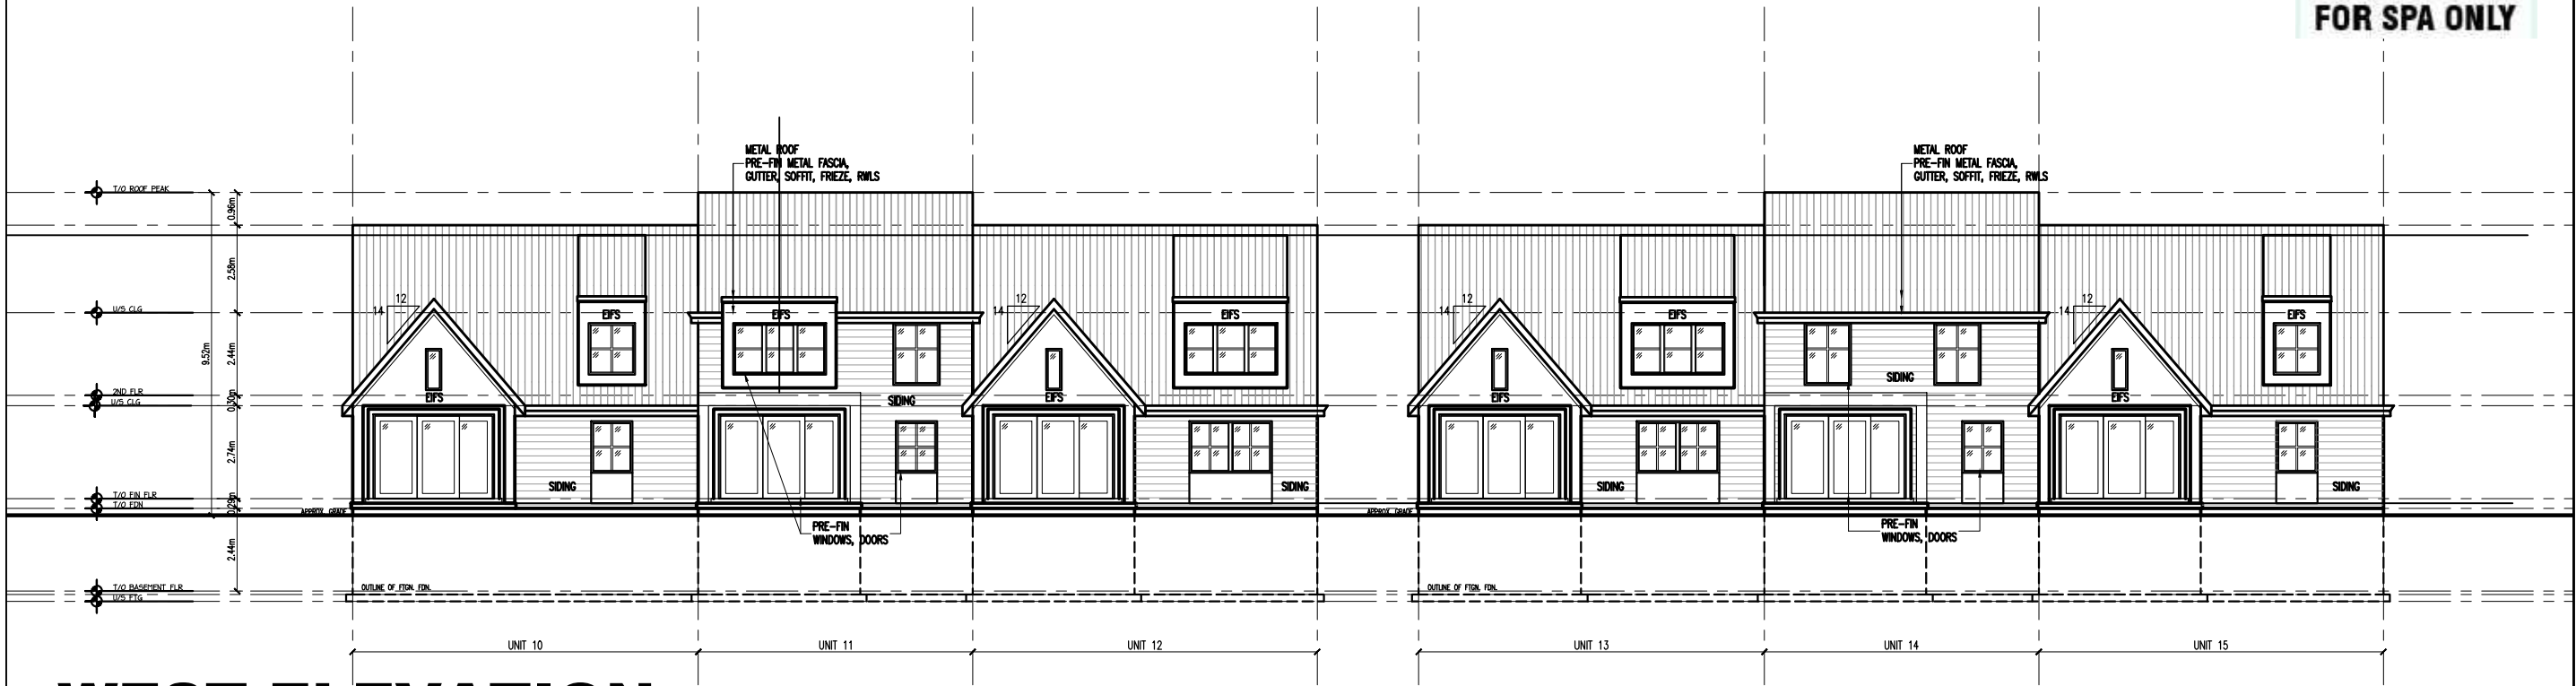

WEST ELEVATION


SCALE: 1:200



THESE DOCUMENTS ARE NOT TO BE SCALED. THE DESIGN AND DOCUMENTS REMAIN THE PROPERTY OF THE ARCHITECT AND SHALL NOT BE REPRODUCED, COPIED, ALTERED, OR USED IN ANY MANNER WITHOUT THEIR EXPRESSED WRITTEN CONSENT. ALL DOCUMENTS TO BE RETURNED AT COMPLETION OF WORK. CONTRACTOR TO SITE VERIFY ALL DETAILS AND DIMENSIONS AND COMMENCEMENT WITH THAT RELATED PORTION OF THE WORK ONLY SIGNED SEALED AND STAMPED DOCUMENTS ARE TO BE USED FOR CONSTRUCTION PURPOSES.
REVISION: 01 DATE: 2025-08-29 FOR: SITE PLAN AGREEMENT
2M architects inc. 115 Lake Street St. Catharines, ON Canada L2R 5X7 Tel: 905-687-9777 Fax: 905-687-9997 www.2marchitects.ca
project title: FOUR MILE RESIDENTIAL 308 FOUR MILE CREEK RD NIAGARA-ON-THE-LAKE, ONT
drawing title: ELEVATIONS
job number: 25-62 revision number: 01 drawing number: A1
drawn by: LPD/LMJ design by: LJM approved by: AS noted by: AS date: AUG 29, 2025


SOUTH ELEVATION

SCALE: 1:200

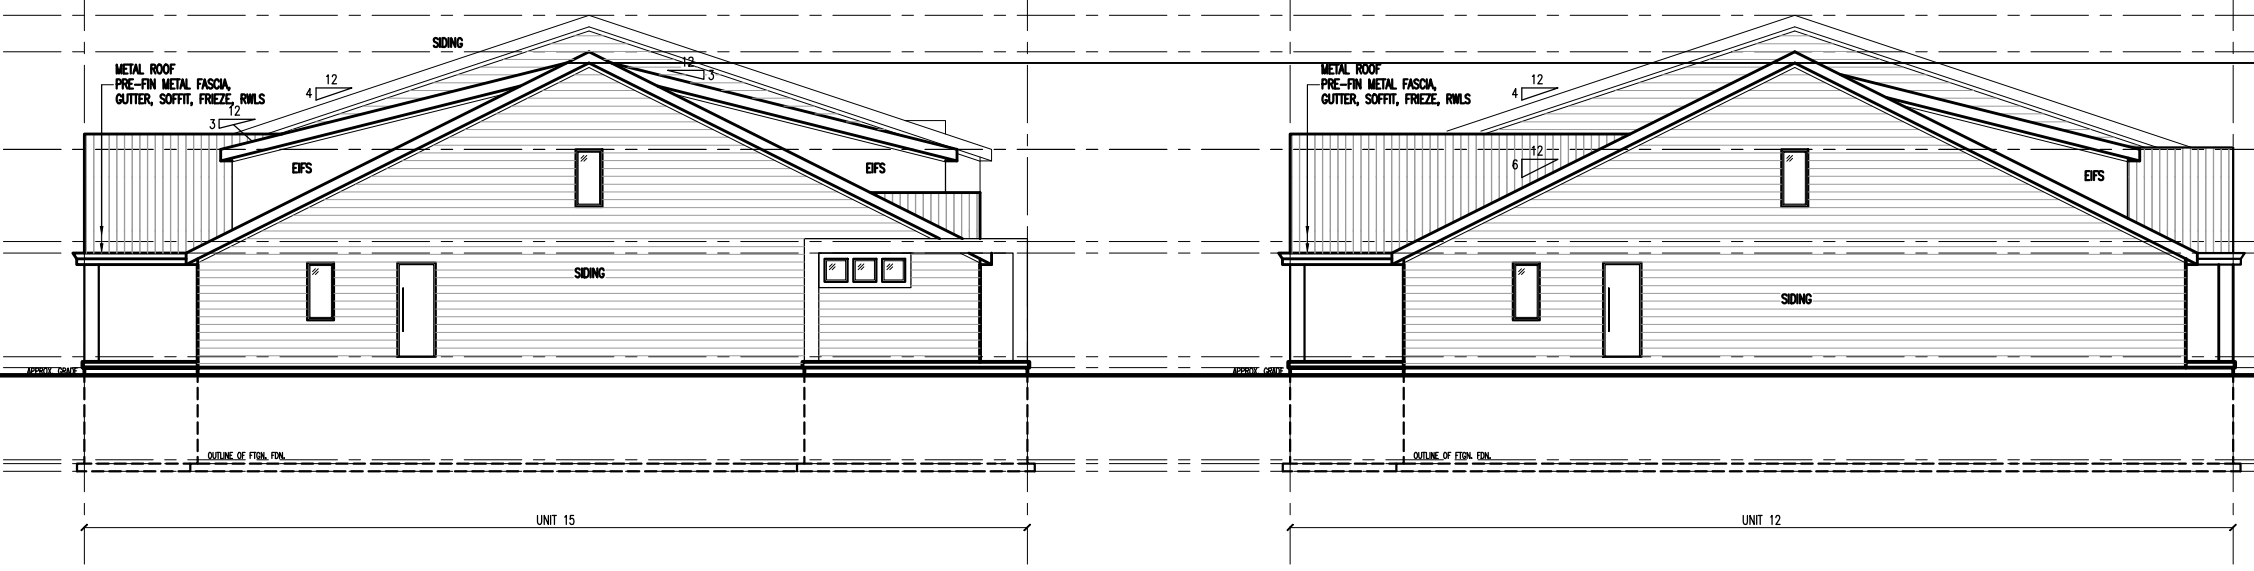

NORTH ELEVATION

SCALE: 1:200

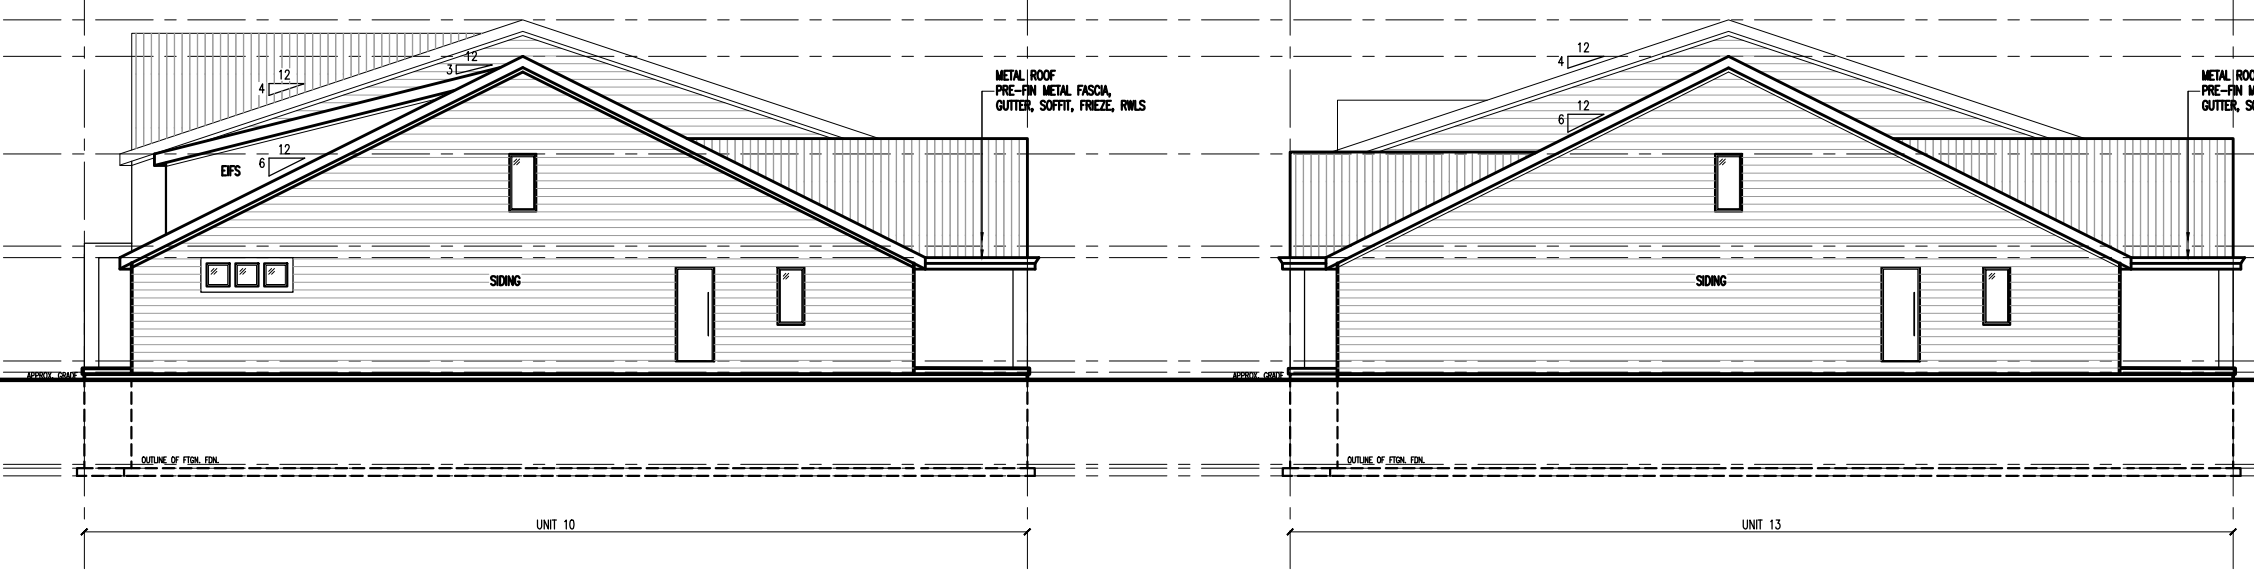

THESE DOCUMENTS ARE NOT TO BE SCALED.
 THE DESIGN AND DOCUMENTS REMAIN THE PROPERTY OF THE ARCHITECT AND SHALL NOT BE REPRODUCED, COPIED, ALTERED, OR TRANSMITTED IN ANY FORM OR BY ANY MEANS, ELECTRONIC OR MECHANICAL, INCLUDING PHOTOCOPYING, RECORDING, OR BY ANY INFORMATION STORAGE AND RETRIEVAL SYSTEM, WITHOUT THE WRITTEN CONSENT OF THE ARCHITECT.
 CONTRACTOR TO SITE VERIFY ALL DETAILS AND DIMENSIONS AND COMMENCE WITH THAT RELATED PORTION OF THE WORK ONLY SIGNED, SEALED AND STAMPED DOCUMENTS ARE TO BE USED FOR CONSTRUCTION PURPOSES.

NO.	BY	DATE	REASON
01	LM	2025-08-29	FOR SITE PLAN AGREEMENT

2M architects inc.
 115 Lake Street
 St. Catharines, ON
 Canada L2R 5X7
 Tel: 905-687-9777
 Fax: 905-687-9997
 2Marchitects@cogeco.net
 www.2marchitects.ca

2M architects
 ONTARIO ASSOCIATION OF ARCHITECTS
 LUIGI NAVARONE
 LICENCE 4779
 FOR SPA ONLY

drawn by:	LPD/LM
design by:	LJM
approved by:	AS
date:	AUG 29, 2025

project title:
FOUR MILE RESIDENTIAL
 308 FOUR MILE CREEK RD
 NIAGARA-ON-THE-LAKE, ONT
 drawing title:
ELEVATIONS

job number:	25-62
revision number:	01
drawing number:	A2