


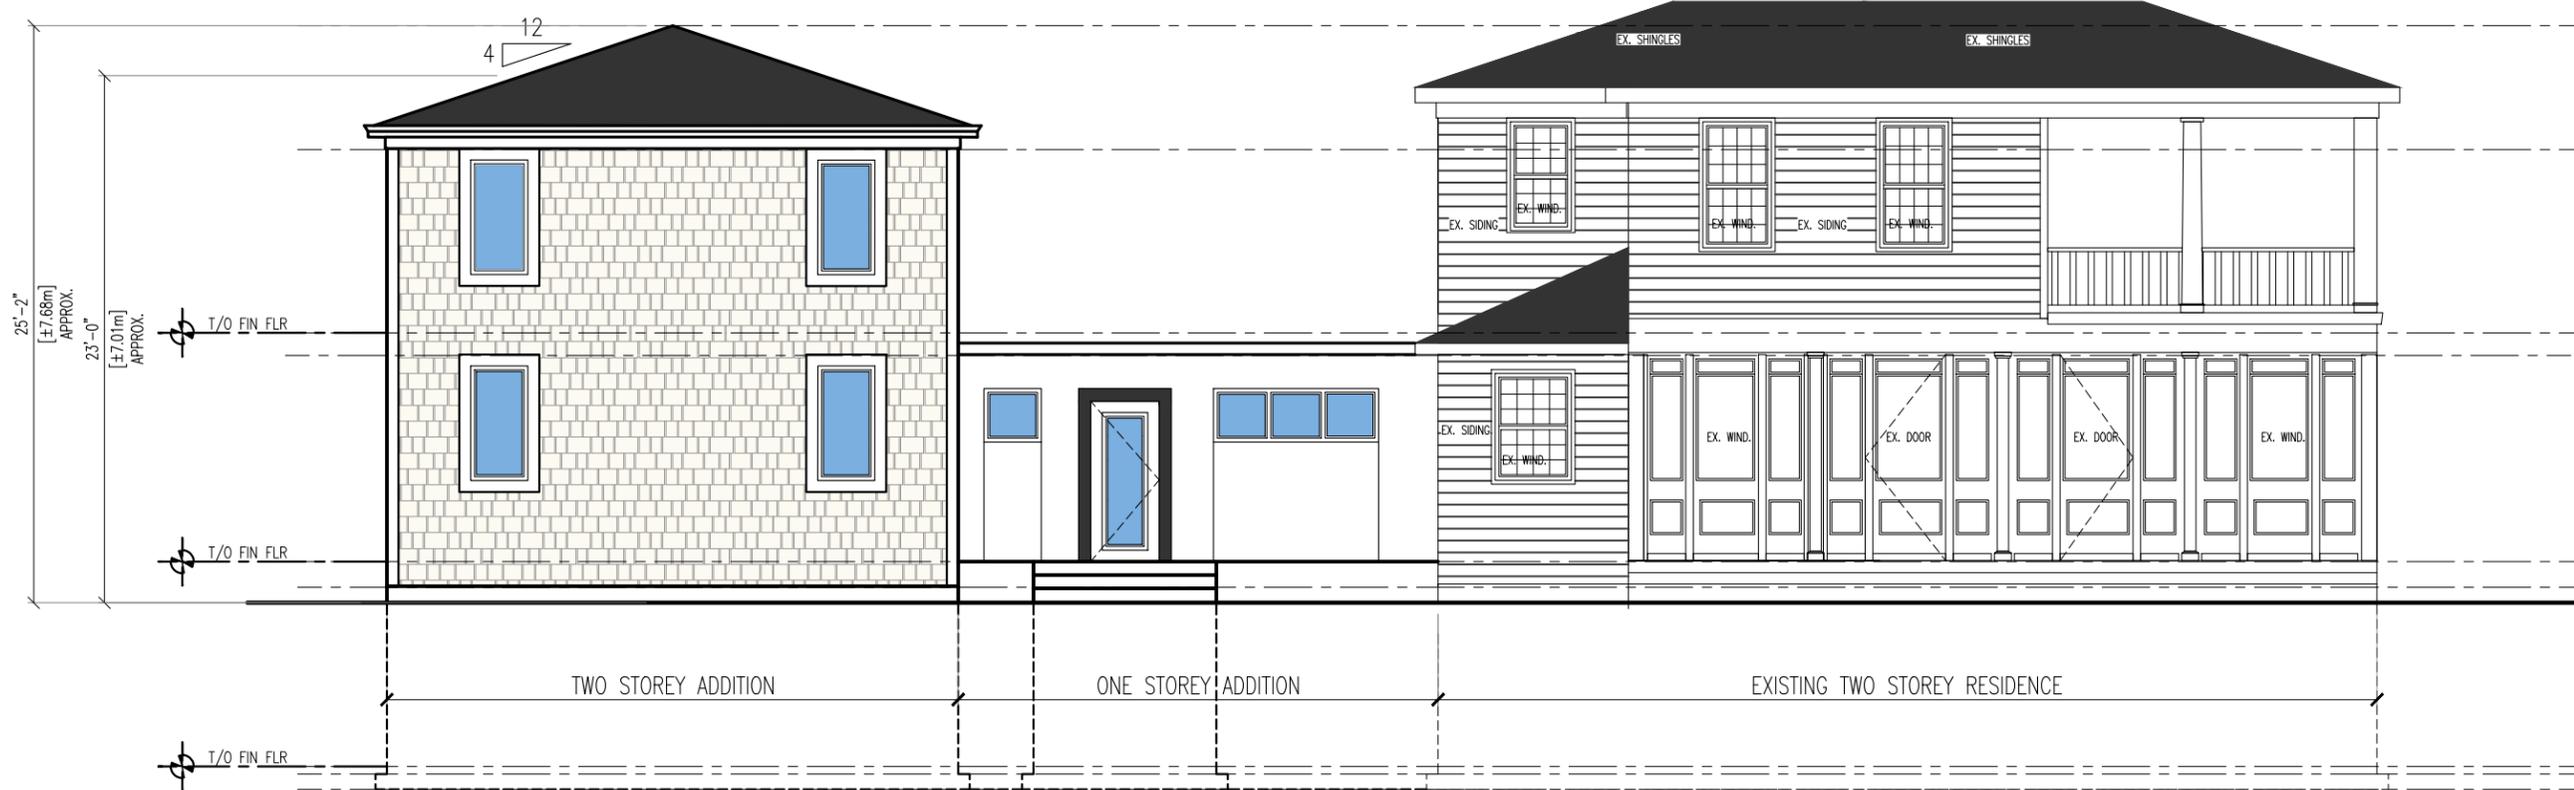

PROPOSED QUEEN ST / SOUTH ELEVATION

SCALE: 1/8"=1'-0"



PROPOSED NORTH ELEVATION

SCALE: 1/8"=1'-0"

THESE DOCUMENTS ARE NOT TO BE SCALED.
 THE DESIGN AND DOCUMENTS REMAIN THE PROPERTY OF THE ARCHITECT AND ARE PROTECTED BY LAW. THEY MAY NOT BE REPRODUCED OR TRANSMITTED IN ANY FORM OR BY ANY MEANS, ELECTRONIC OR MECHANICAL, INCLUDING PHOTOCOPYING, RECORDING, OR BY ANY INFORMATION STORAGE AND RETRIEVAL SYSTEM, WITHOUT THE WRITTEN PERMISSION OF THE ARCHITECT.
 CONTRACTOR TO SITE VERIFY ALL DETAILS AND DIMENSIONS AND REPORT ANY AND ALL DISCREPANCIES TO THE ARCHITECT BEFORE COMMENCING WITH THAT RELATED PORTION OF THE WORK.
 ONLY SIGNED SEALED AND STAMPED DOCUMENTS ARE TO BE USED FOR CONSTRUCTION PURPOSES.

NO.	BY:	DATE:	REVISION:

2M architects inc.
 115 Lake Street
 St. Catharines, ON
 Canada L2R 5X7
 Tel: 905-687-9777
 Fax: 905-687-9997
 2Marchitects@coogeco.net
 www.2marchitects.ca



Drawn by:	FR/RR/JS/LPD	plot scale:	1:1
Design by:	LJM	code:	AS NOTED
Approved by:	MRM	date:	MARCH 6, 2026

Project Title:	QUEEN ST RESIDENCE GARAGE ADDITION 187 QUEEN ST NIAGARA-ON-THE-LAKE
Drawing Title:	PROPOSED ELEVATIONS

Revision number:	23-40
Drawing number:	

A4



PROPOSED EAST ELEVATION

SCALE: 1/8"=1'-0"



EXISTING WEST ELEVATION

SCALE: 1/8"=1'-0"

THESE DOCUMENTS ARE NOT TO BE SCALED. THE DESIGN AND DOCUMENTS REMAIN THE PROPERTY OF THE ARCHITECT AND ARE PROTECTED BY LAW. THEY MAY NOT BE REPRODUCED OR TRANSMITTED IN ANY FORM OR BY ANY MEANS, ELECTRONIC OR MECHANICAL, INCLUDING PHOTOCOPYING, RECORDING, OR BY ANY INFORMATION STORAGE AND RETRIEVAL SYSTEM. CONTRACTORS TO SITE VERIFY ALL DETAILS AND DIMENSIONS AND REPORT ANY AND ALL DISCREPANCIES TO THE ARCHITECT BEFORE COMMENCING WITH THAT RELATED PORTION OF THE WORK. ONLY SIGNED SEALED AND STAMPED DOCUMENTS ARE TO BE USED FOR CONSTRUCTION PURPOSES.

NO.	BY:	DATE:	REVISION:

2M architects inc.
 115 Lake Street
 St. Catharines, ON
 Canada L2R 5X7
 Tel: 905-687-9777
 Fax: 905-687-9997
 2Marchitects@coogeco.net
 www.2marchitects.ca

2M architects

Drawn by:	FR/RR/JS/LPD	part scale:	1:1
Design by:	LJM	scale:	AS NOTED
Approved by:	MJM	date:	MARCH 6, 2026

Project Title: QUEEN ST RESIDENCE GARAGE ADDITION 187 QUEEN ST NIAGARA-ON-THE-LAKE

Drawing Title: PROPOSED ELEVATIONS

Revision number:	A5
23-40 drawing number:	