
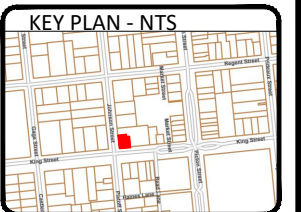


NOTES:

	Sq Ft.	Sq m.
Patio		
Existing Patio	136	12.6
Proposed Patio	646	60
Total Patio	782	72.6
Gross Floor Area		
Ground Floor	2670	248
Second Floor	1830	170
Total GFA	4500	418
Parking		
Existing : 3		
Proposed : 0		
Total Site Area :	4603	427.6

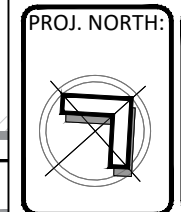


SCALE = 1:200

PROJECT TITLE:
Irish Harp 245 King Street,
Niagara-On-The-Lake, ON

DRAWING TITLE:
PROPOSED SITE PLAN



DATE OF ISSUE:
2026 04 10

DRAWING No: 0410-PSP-1	REV No: 00
---------------------------	---------------

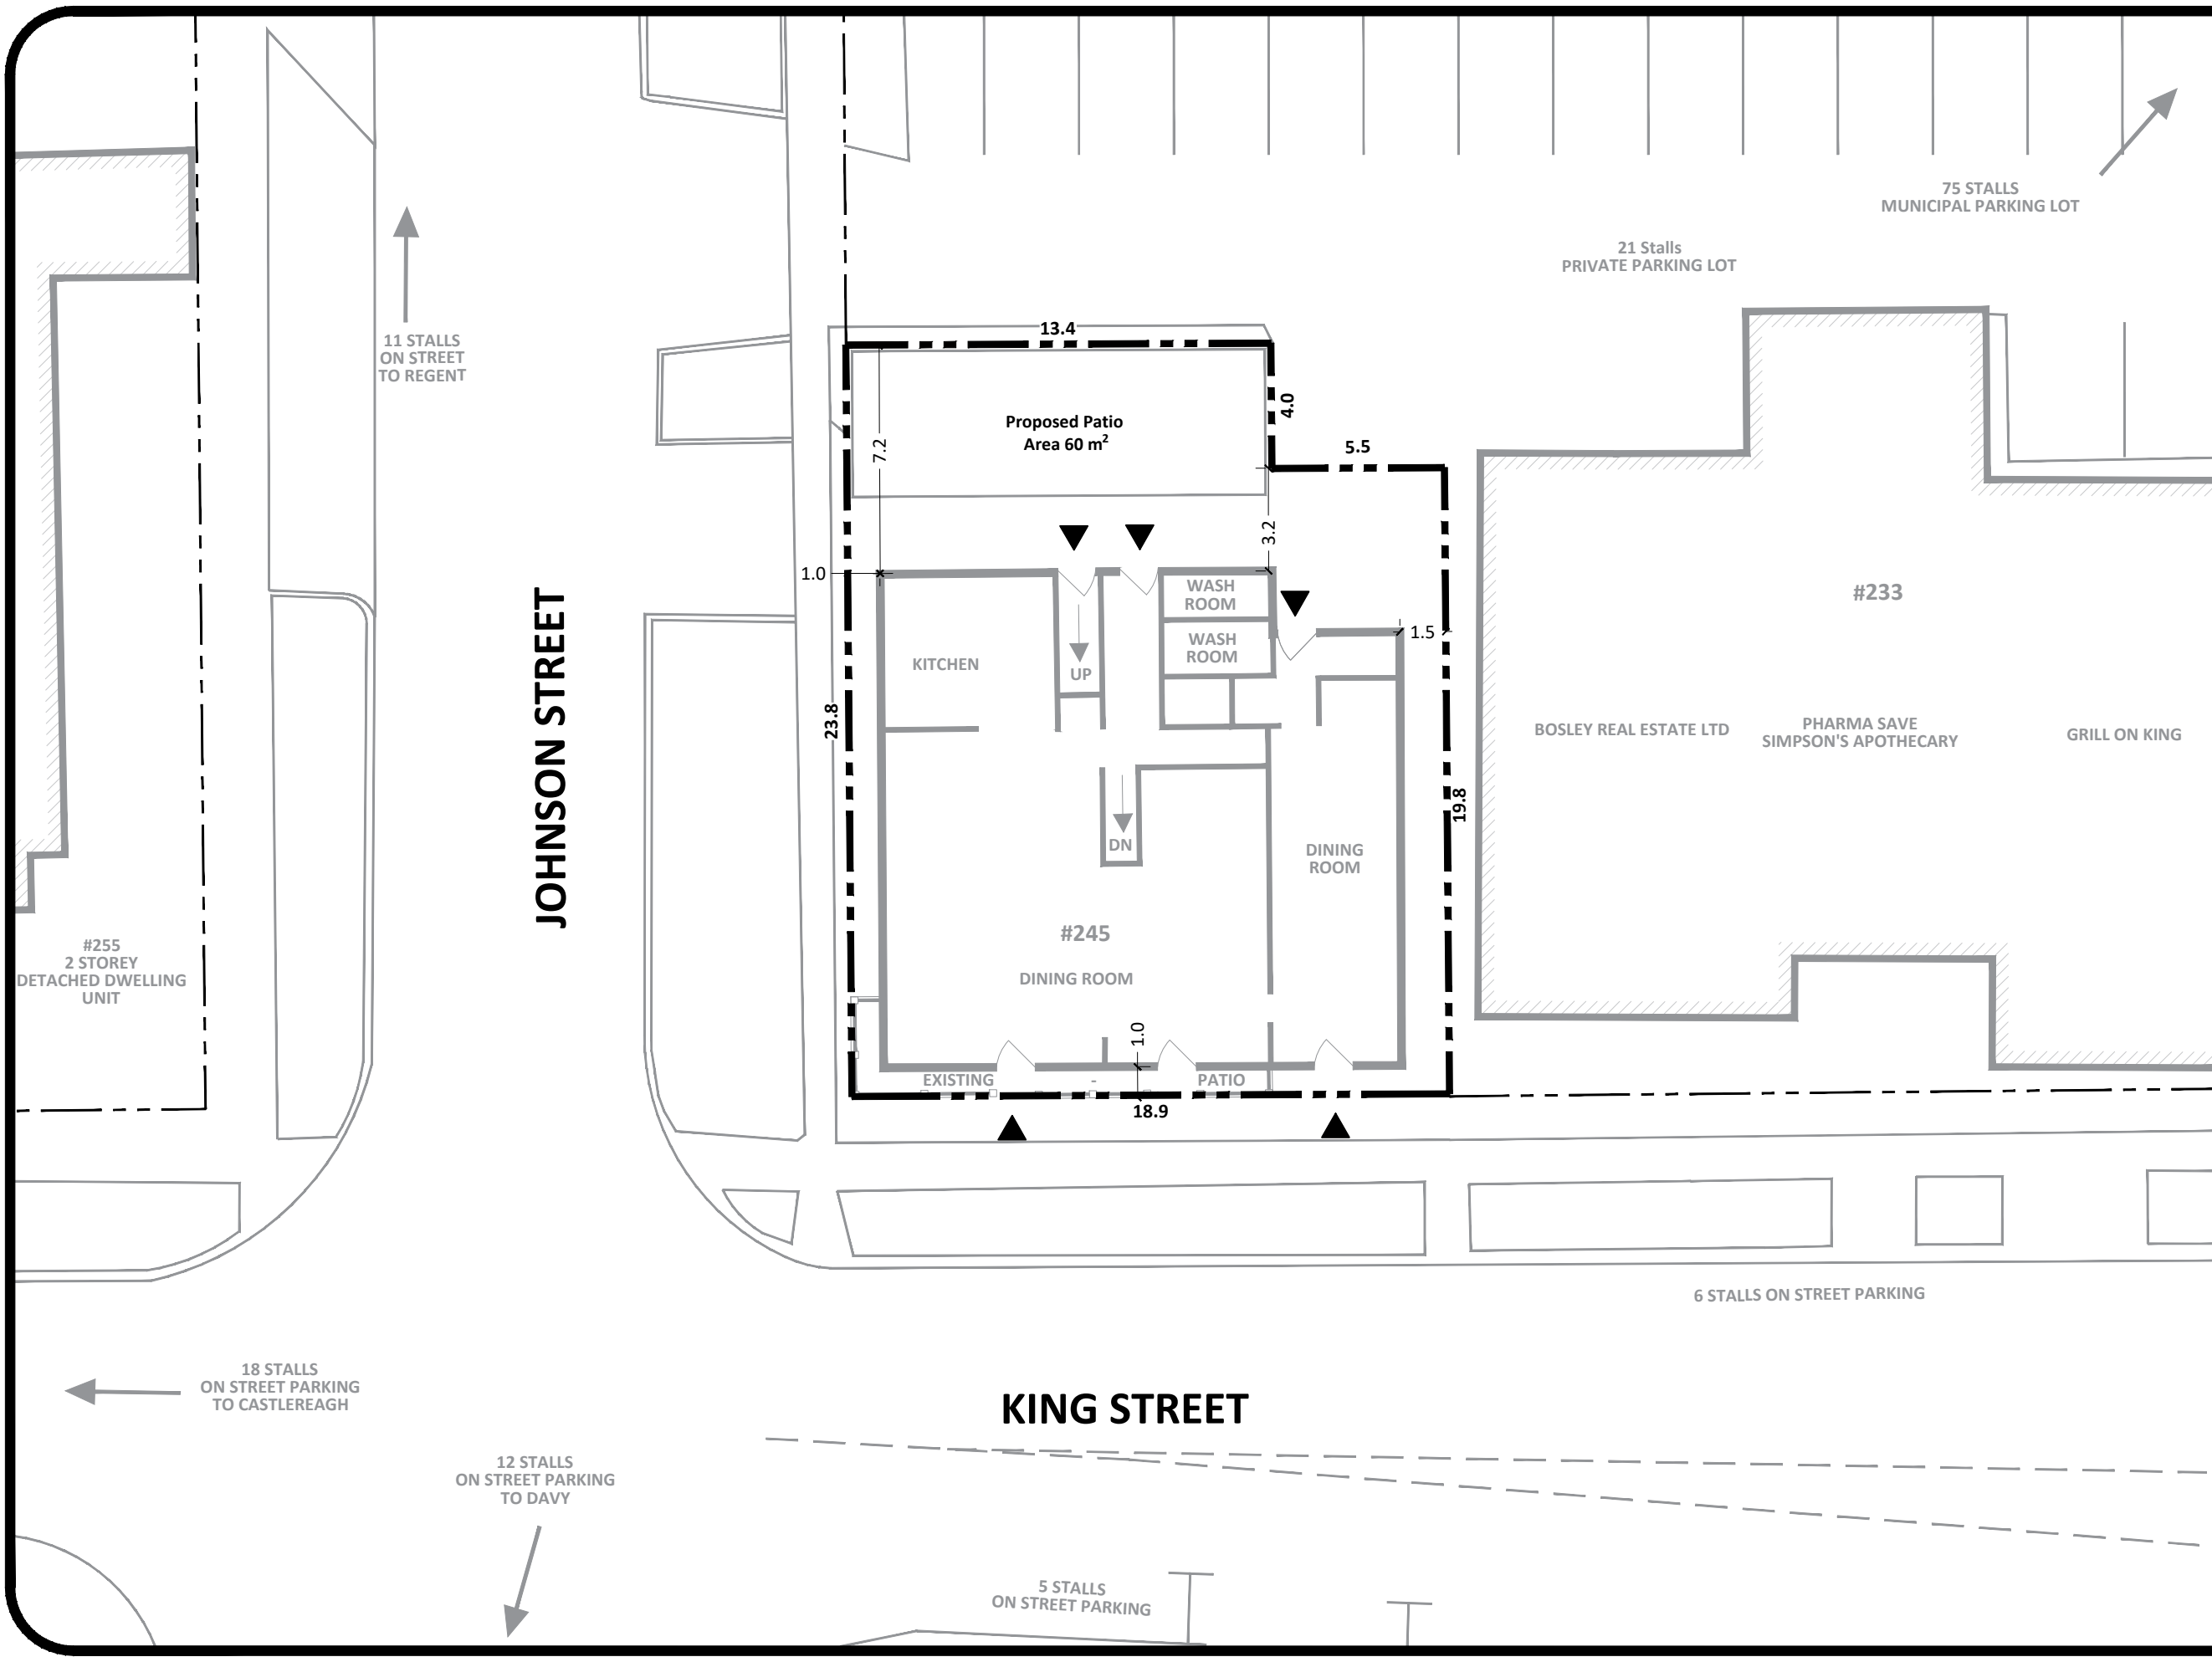

NOTES:

	Sq Ft.	Sq m.
Patio		
Existing Patio	136	12.6
Proposed Patio + Service Area	646	60
Total Patio	782	72.6
Gross Floor Area		
Ground Floor	2670	248
Second Floor	1830	170
Total GFA	4500	418
Parking		
Existing : 3		
Proposed : 0		
Total Site Area :	4603	427.6

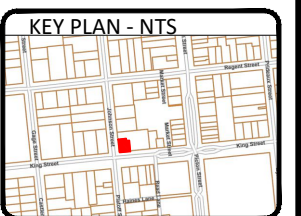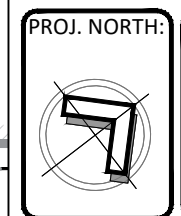

SCALE = 1:200

PROJECT TITLE:
Irish Harp 245 King Street,
Niagara-On-The-Lake, ON

DRAWING TITLE:
EXISTING SECOND FLOOR

DATE OF ISSUE:
2026 04 10

DRAWING No: 0410-ESF-1	REV No: 00
---------------------------	---------------

