


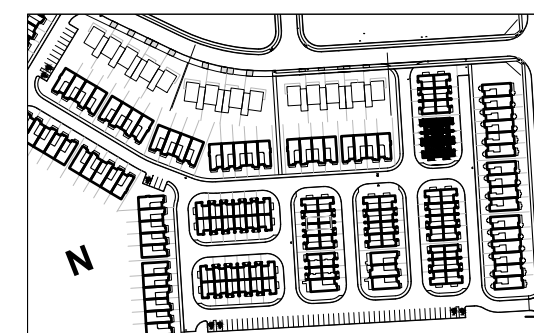

DO NOT SCALE DRAWINGS

NOTE:
1) CONTRACTOR TO CHECK ALL DIMENSIONS, SPECIFICATIONS, ECT. ON SITE AND SHALL BE RESPONSIBLE FOR REPORTING ANY DISCREPANCY TO THE ENGINEER AND/OR DESIGNER.

2) THESE PLANS ARE TO REMAIN AND THE PROPERTY OF THE DESIGNER AND MUST BE RETURNED UPON REQUEST. THESE PLANS MUST NOT BE USED IN ANY OTHER LOCATION WITHOUT THE WRITTEN APPROVAL OF THE DESIGNER.

3) ALL WORKS TO BE IN ACCORDANCE WITH THE ONTARIO BUILDING CODE.

Drawing Submissions:

Date:	Type:
2024.11.30	FOR REVIEW
2024.00.00	XX

The undersigned has reviewed and takes responsibility for this design, and has the qualifications and meets the requirements set out in the Ontario Building Code to be a designer.

Qualification information

Required unless design is exempt under Div. C.3.2.5.1 of the bldg code

John Capponi	Signature	23522
Name:		BCIN

Registration information

Capponi Lacroix Design Group Ltd.	28804
Name:	BCIN

units 24-26
units 33-35
BLOCK 6

MODERO
NOTL, ON

REVIEWED BY JC


DRAWN BY JC

PLOT DATE 2025-2-6

ELEVATIONS

Page

B5

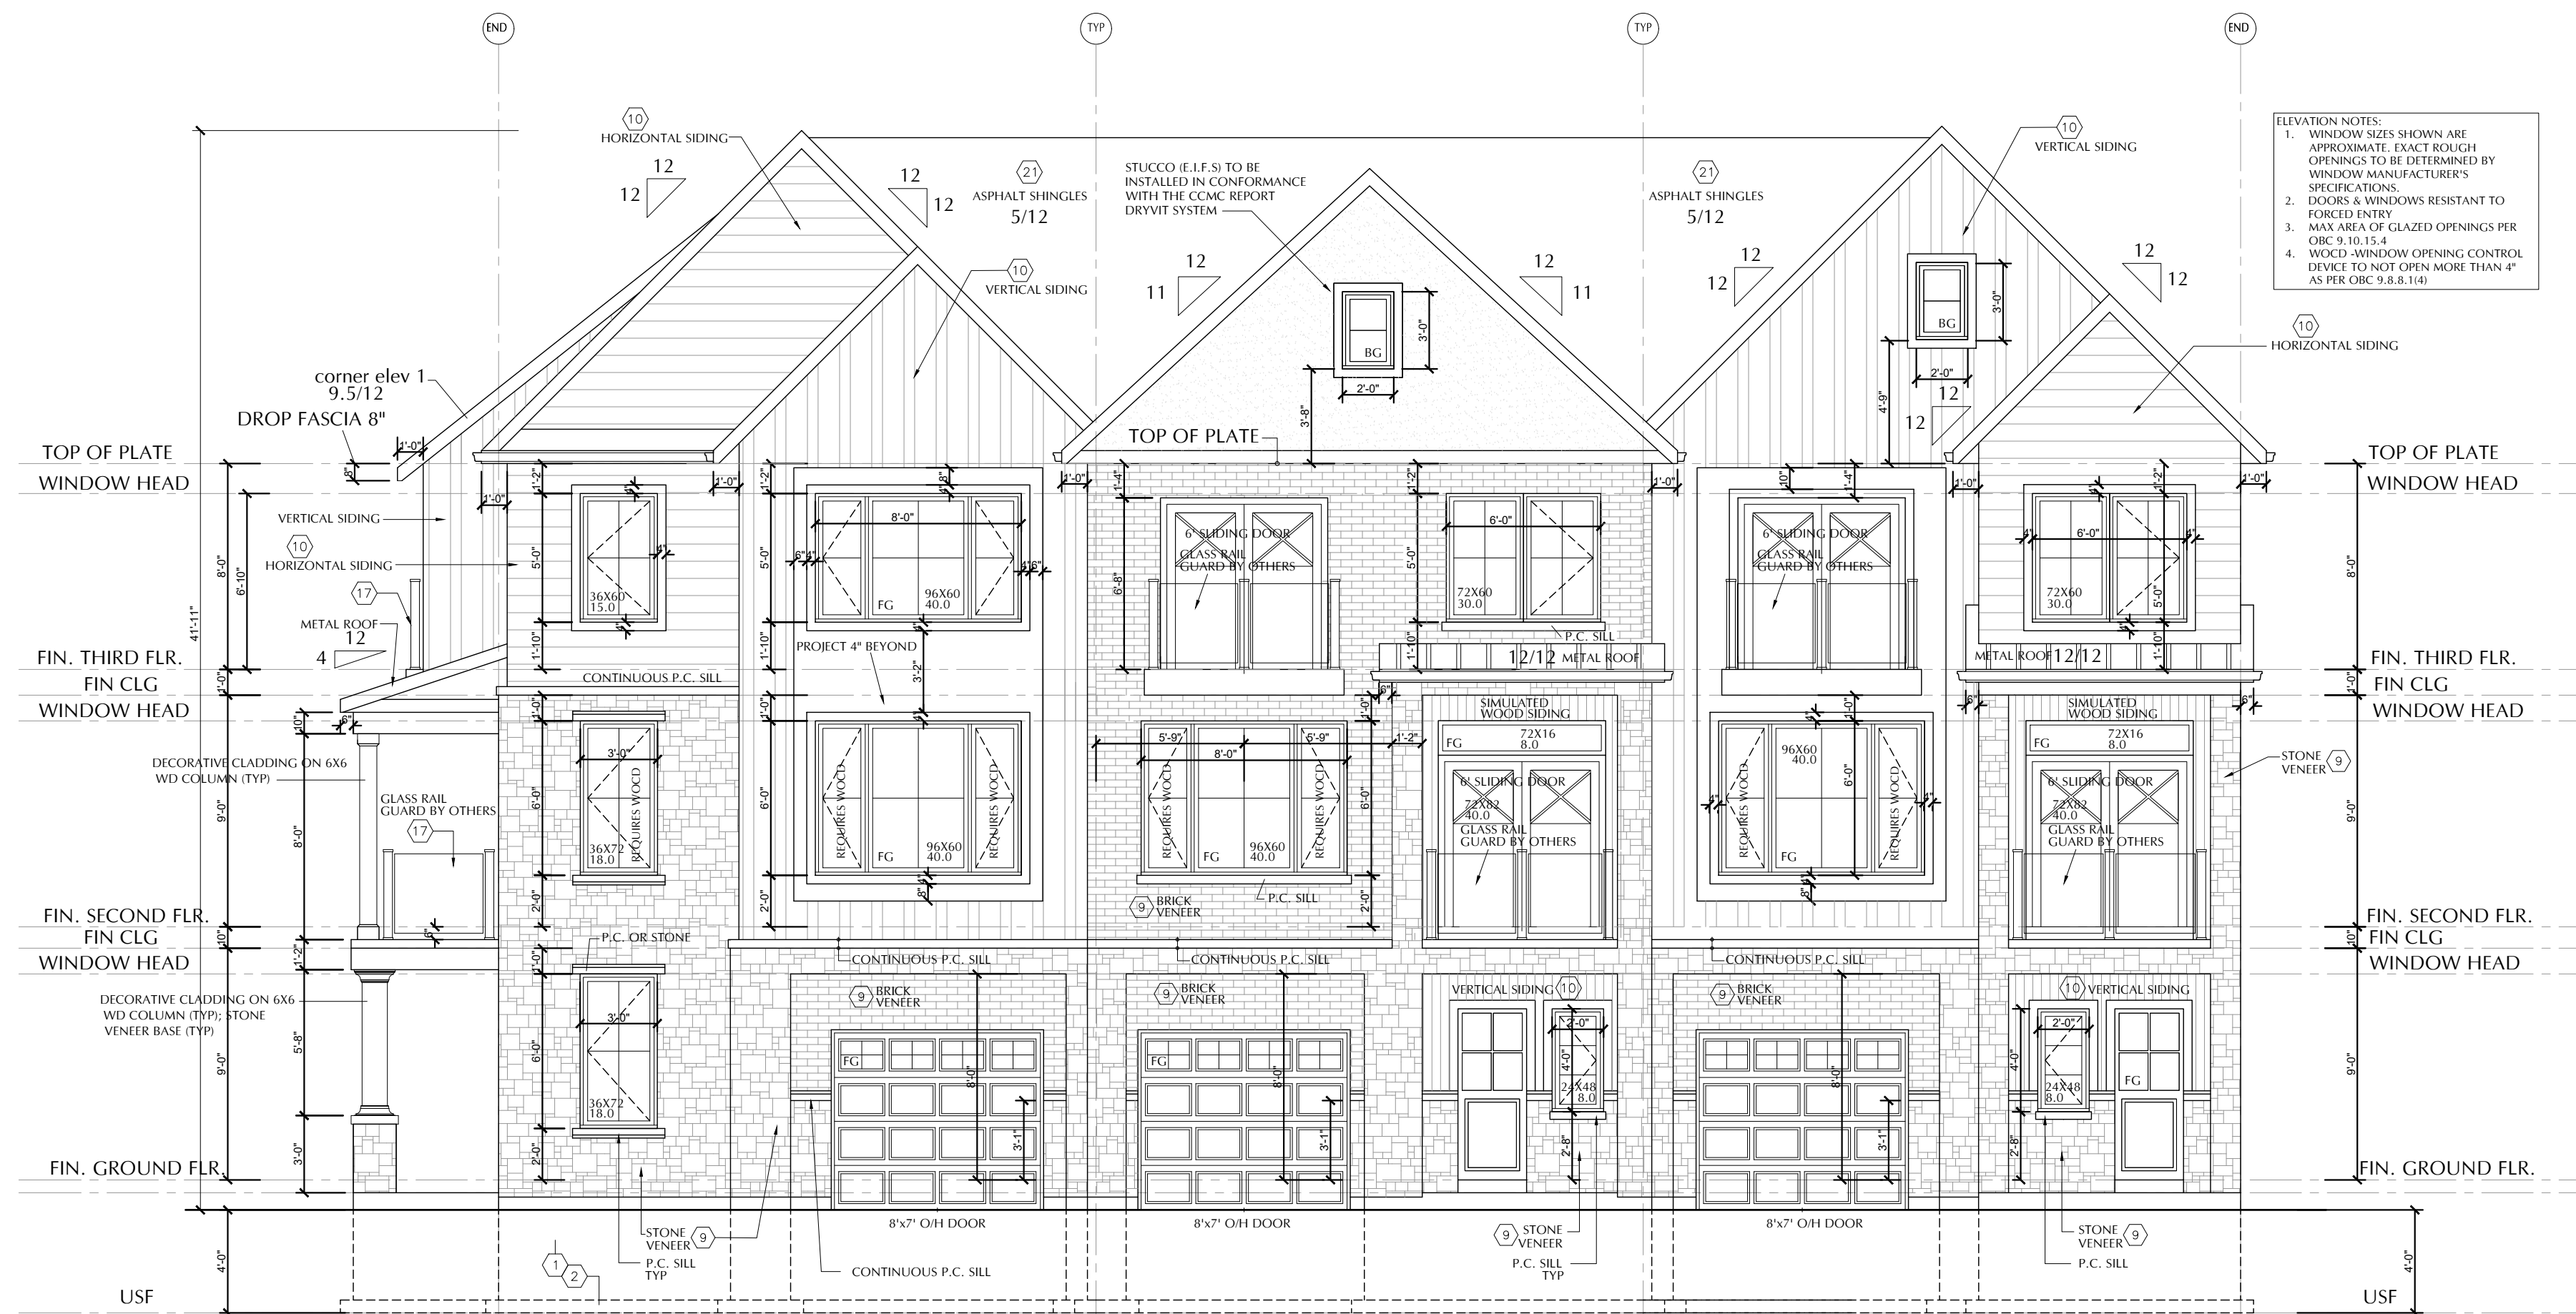


24
MODEL NAME
CORNER

25
MODEL NAME
INTERIOR D

26
MODEL NAME
END

BLOCK 6 FRONT ELEVATION EAST 3/16"=1'-0"

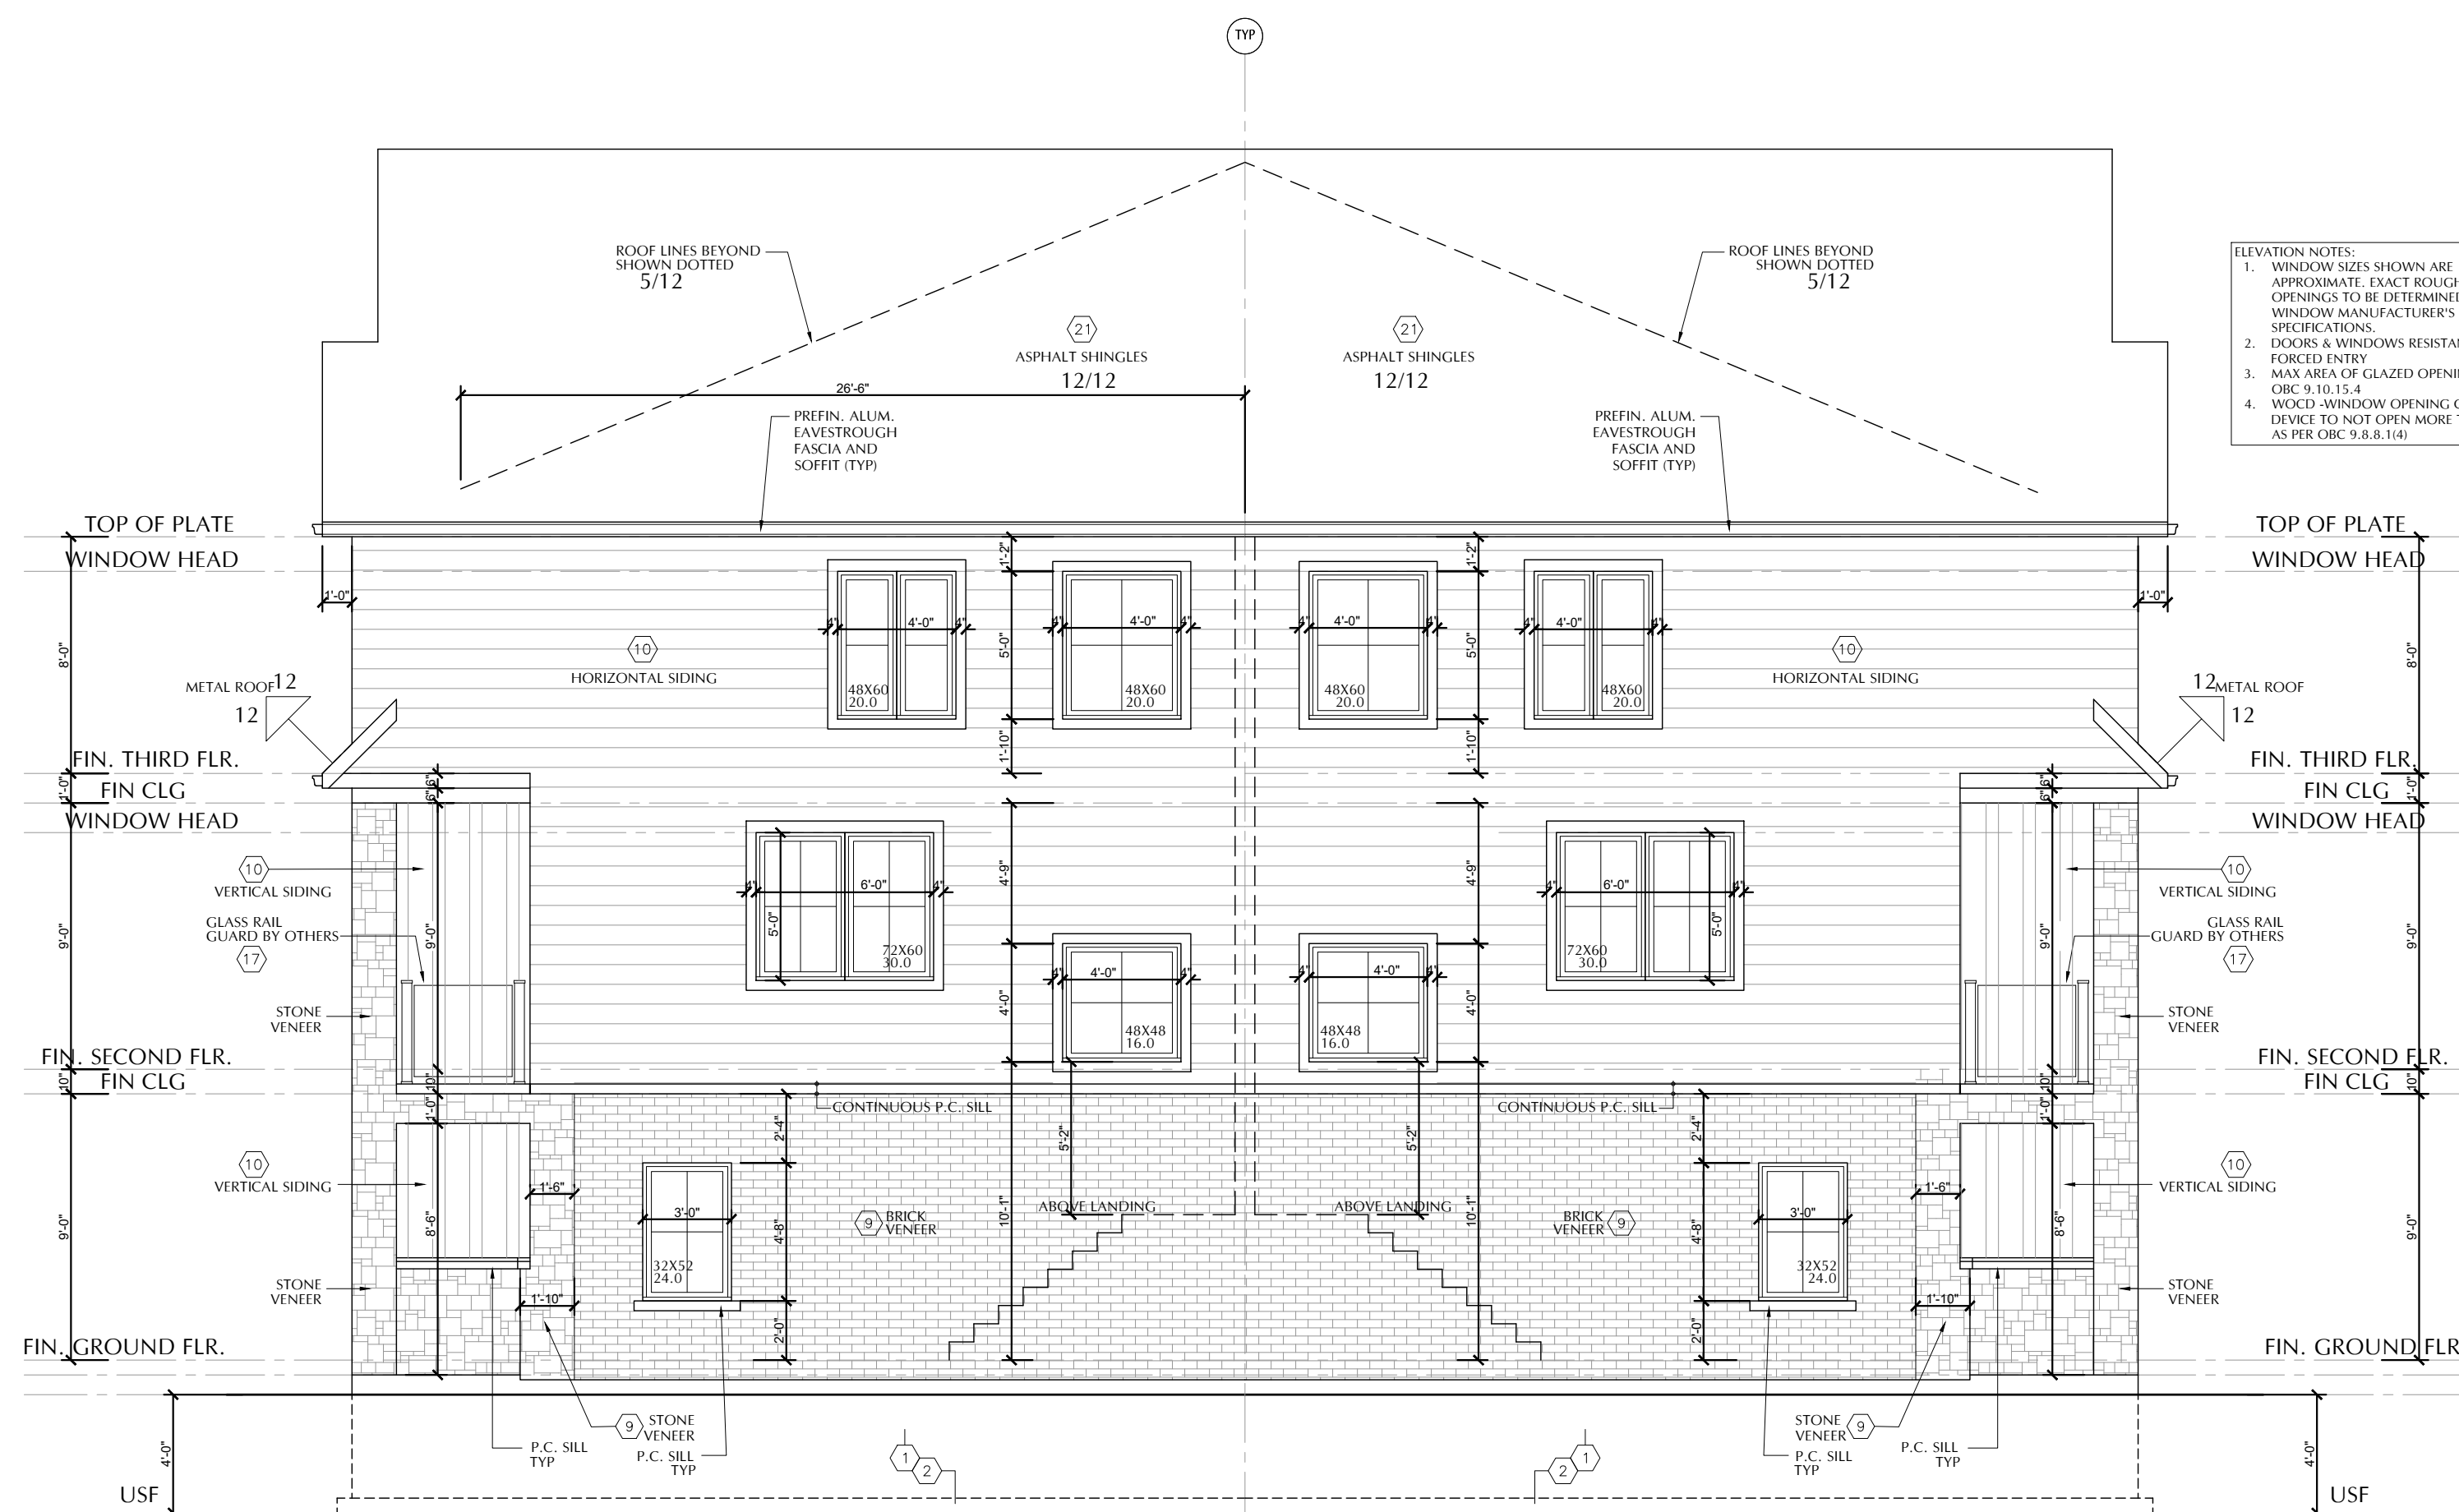

EEDS
GROSS WALL AREA:
PROPOSED RSO:

876 SF (81.4 SM)
135 SF (12.5 SM)

MODEL NAME
END
26

EEDS
GROSS WALL AREA:
PROPOSED RSO:

876 SF (81.4 SM)
135 SF (12.5 SM)


MODEL NAME
END
33

3/16"=1'-0"


BLOCK 6 END ELEVATION NORTH



33 MODEL NAME
END
34 MODEL NAME
INTERIOR D
35 MODEL NAME
CORNER
3/16"=1'-0" BLOCK 6 FRONT ELEVATION WEST

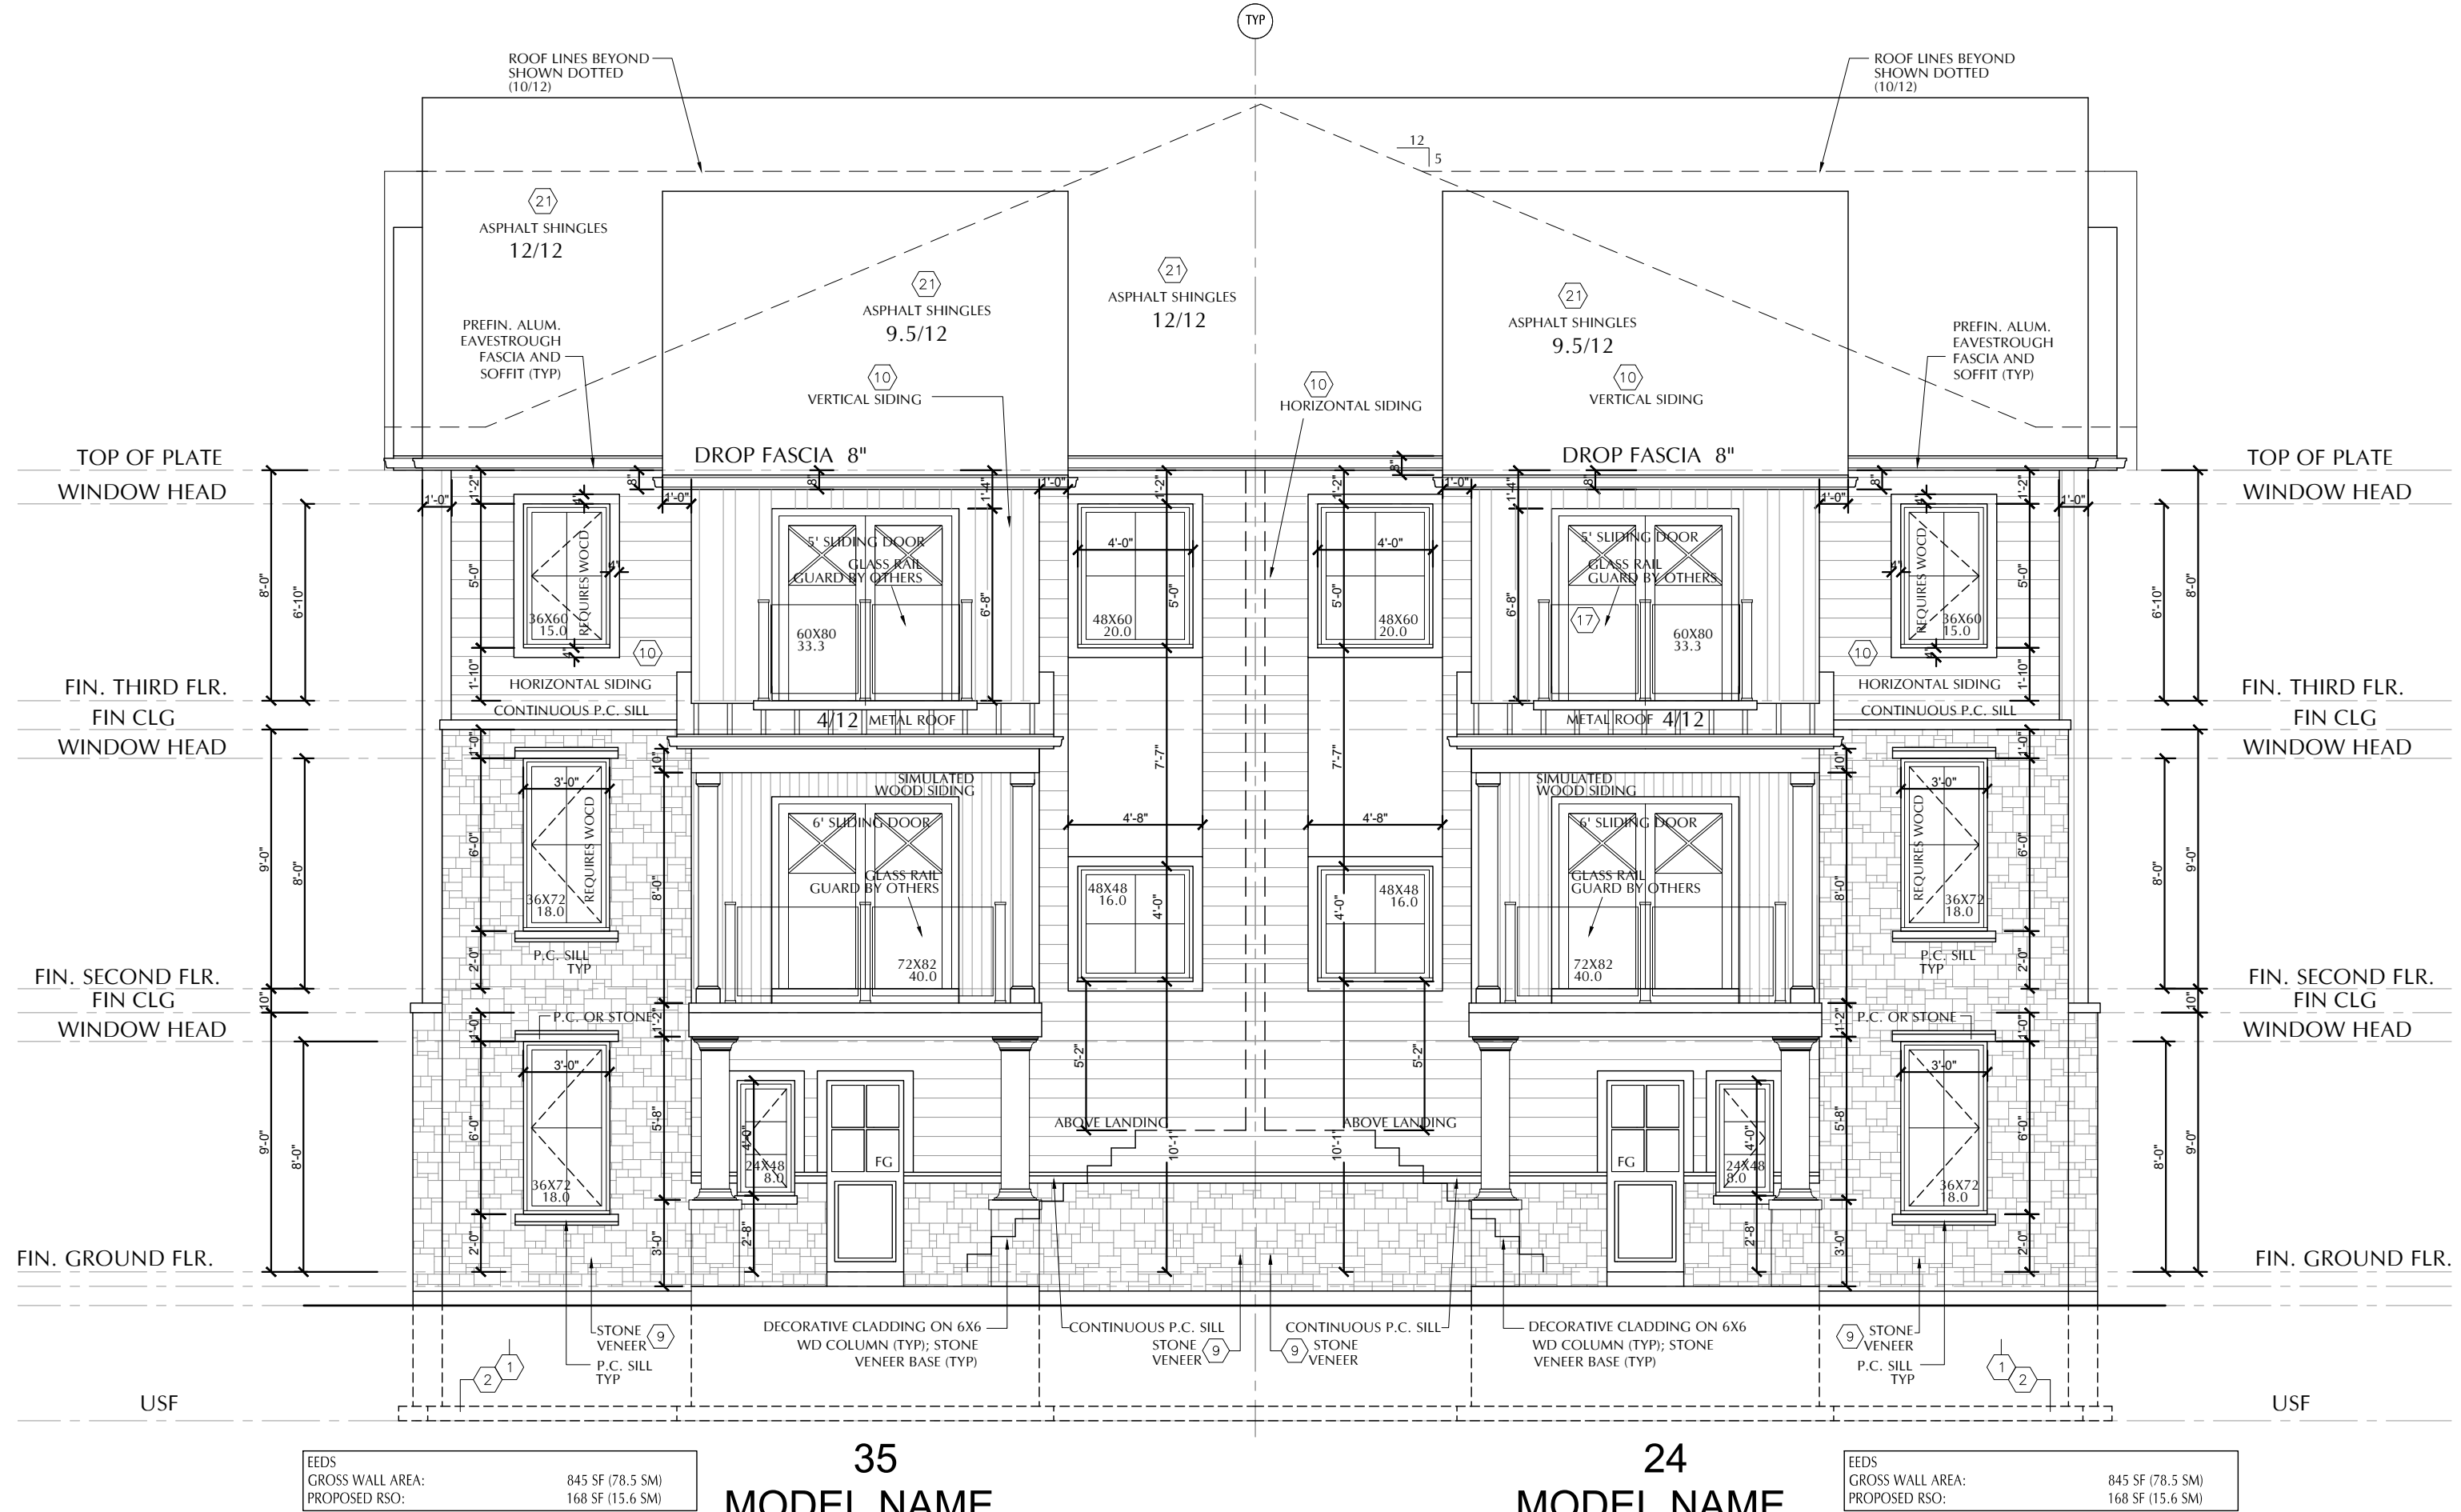

35 MODEL NAME
CORNER 1
24 MODEL NAME
CORNER 1
BLOCK 6 CORNER ELEVATION 1 SOUTH 3/16"=1'-0"

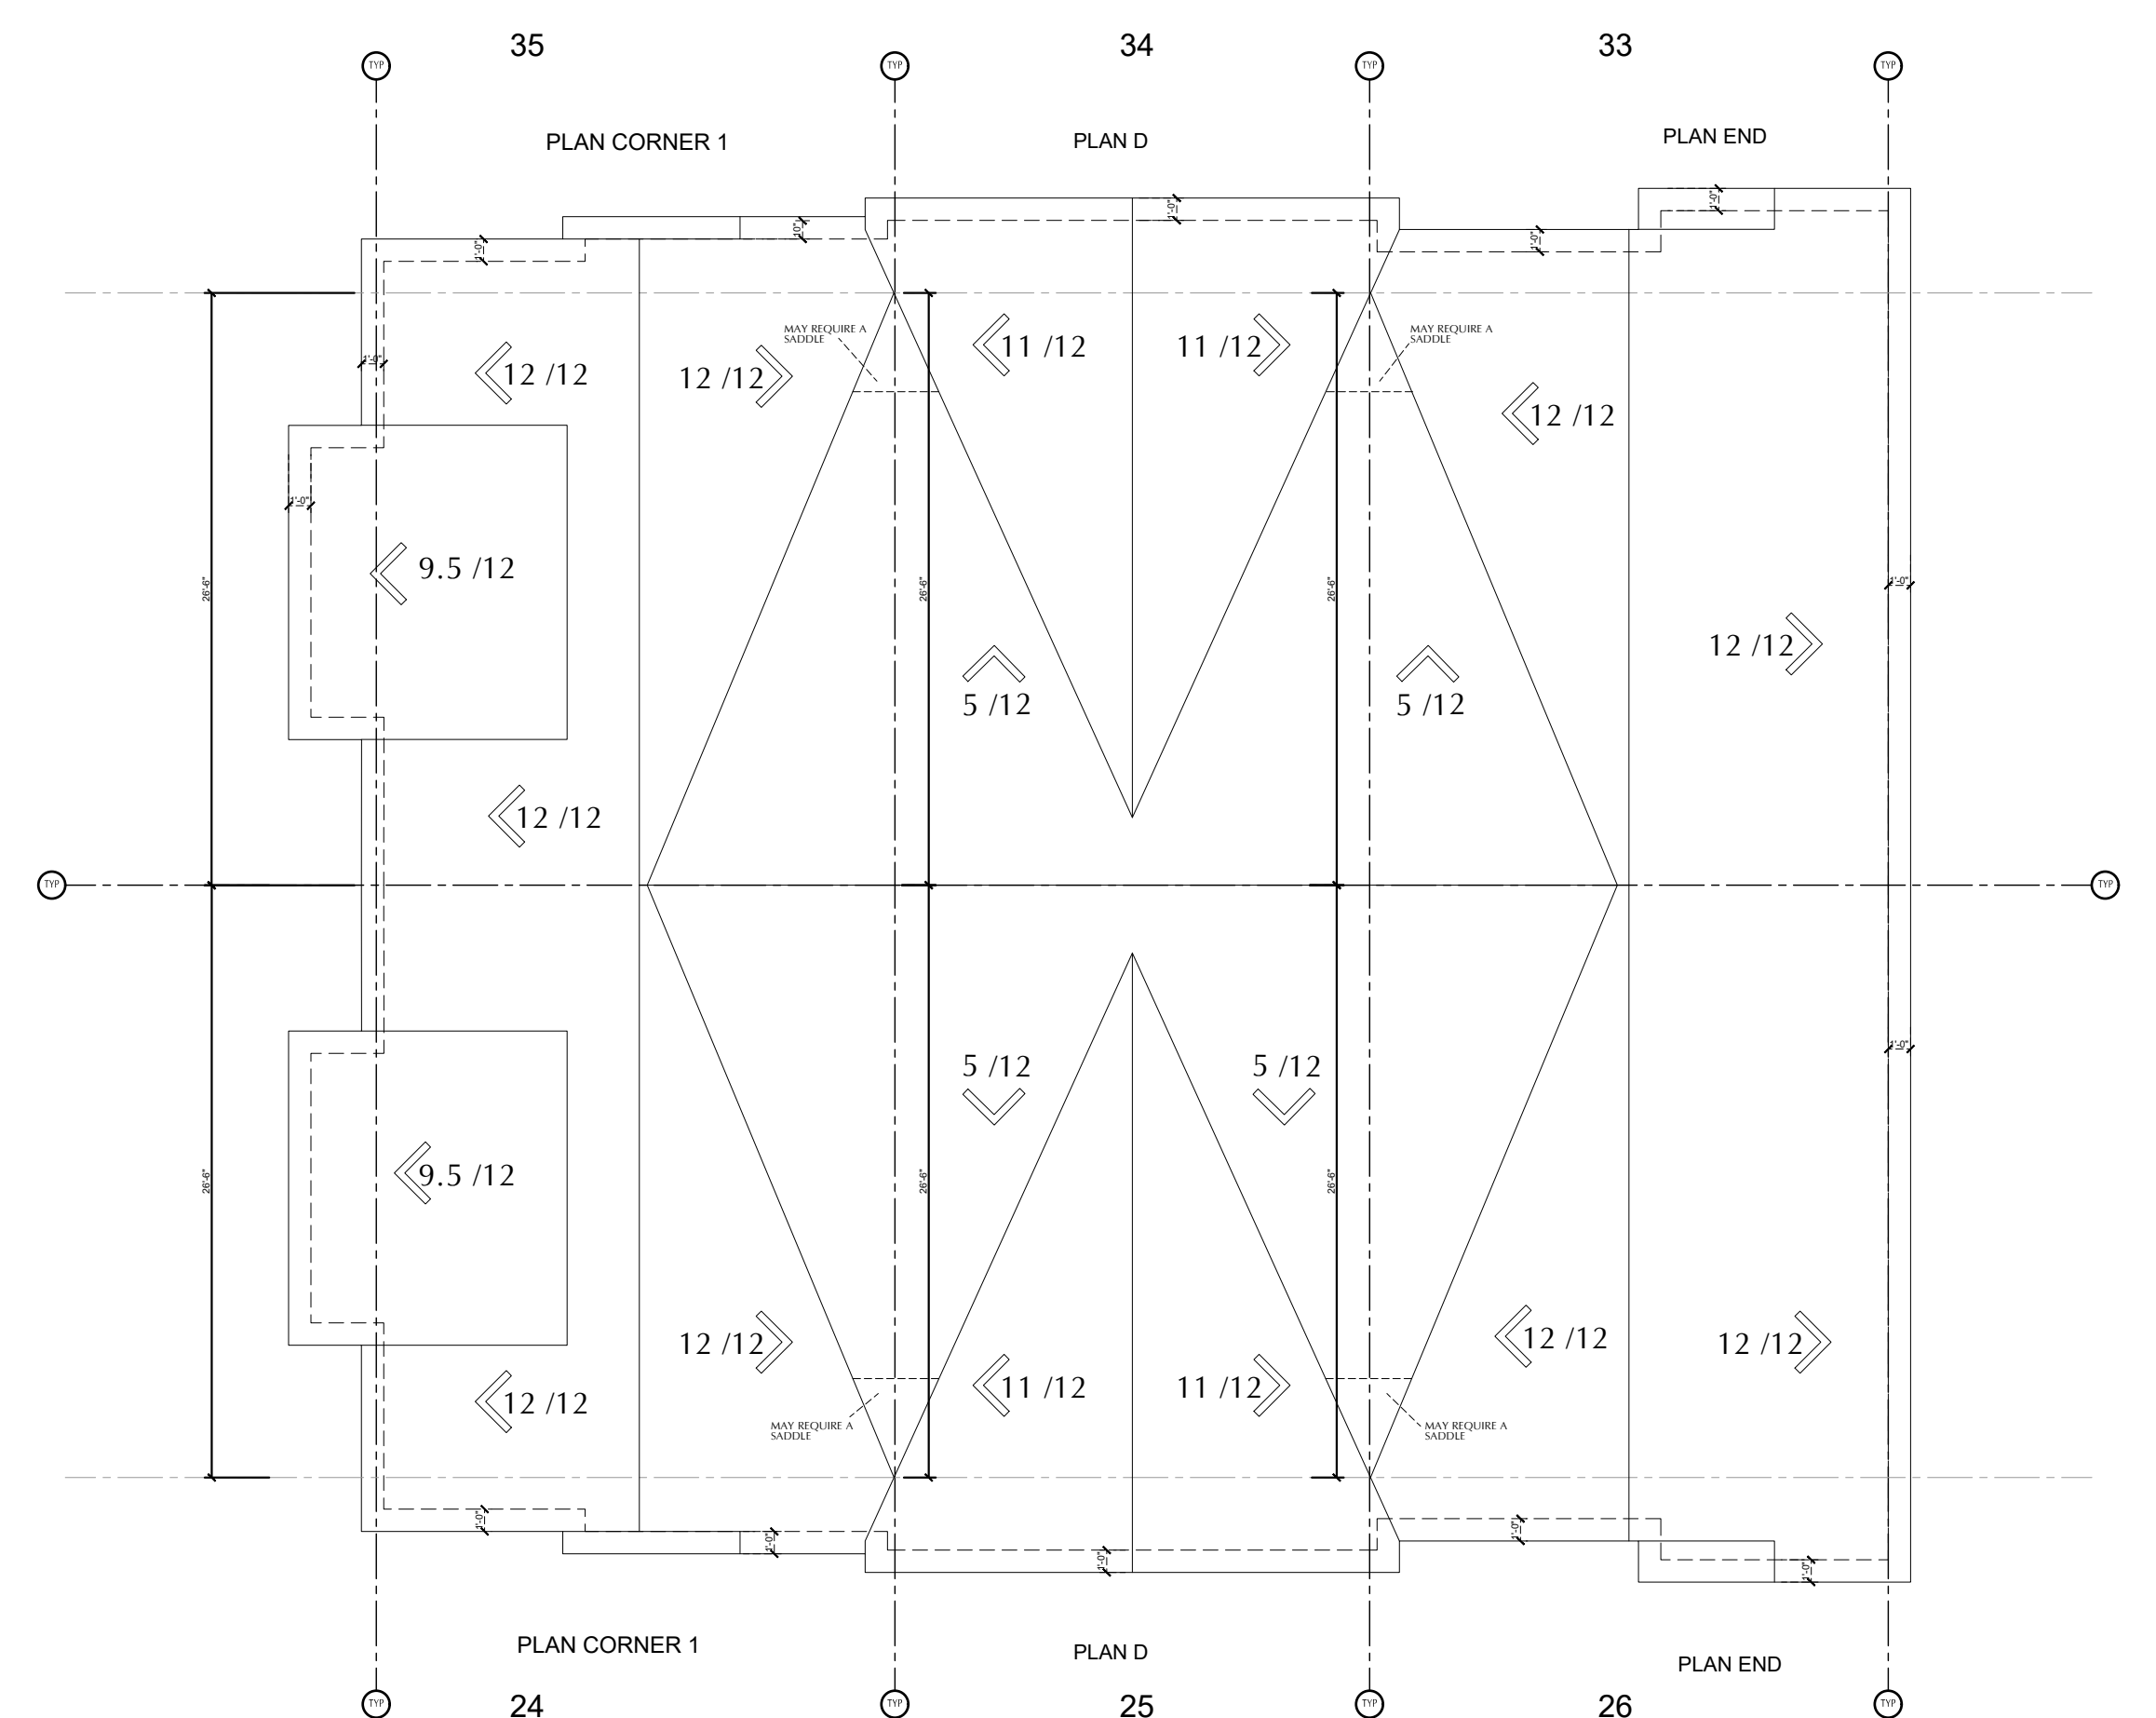

BLOCK 6 WITH CORNER ELEVATION 1 - ROOF PLAN


MARZ HOMES

CORPORATE OFFICE
825 N Service Rd, Unit 200,
Hamilton, ON L8S 4J7
905-662-3039
www.marzhomes.com

DECOR CENTRE
115 Hwy 8, Stoney Creek,
ON L8G 1C1
905-664-5659

LAPPONI LACROIX
DESIGN GROUP LTD.

17 Drake Drive, Hamilton, ON L8T 1K5
Tel.: 905.520.1428
E-MAIL: jlapponi@lidesigngroup.ca

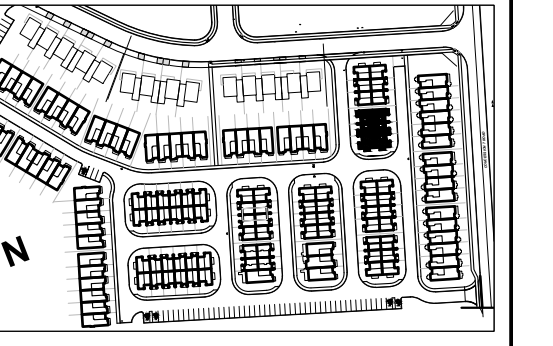

DO NOT SCALE DRAWINGS

NOTE:
1) CONTRACTOR TO CHECK ALL DIMENSIONS, SPECIFICATIONS, ETC. ON SITE AND SHALL BE RESPONSIBLE FOR REPORTING ANY DISCREPANCY TO THE ENGINEER AND/OR DESIGNER.
2) THESE PLANS ARE TO REMAIN AND THE PROPERTY OF THE DESIGNER AND MUST BE RETURNED UPON REQUEST. THESE PLANS MUST NOT BE USED IN ANY OTHER LOCATION WITHOUT THE WRITTEN APPROVAL OF THE DESIGNER.
3) ALL WORKS TO BE IN ACCORDANCE WITH THE ONTARIO BUILDING CODE.

Drawing Submissions:

Date:	Type:
2024.11.30	FOR REVIEW
2024.00.00	XX

The undersigned has reviewed and takes responsibility for this design, and has the qualifications and meets the requirements set out in the Ontario Building Code to be a designer.

Qualification information
Required unless design is exempt under Div. C.3.2.5.1 of the bldg code

John Capponi 33522
Name: Signature: BCIN

Registration information
Required unless design is exempt under Div. C.3.2.5.1 of the bldg code

Capponi Lacroix Design Group Ltd. 28804
Name: BCIN

units 24-26
units 33-35
BLOCK 6

MODERO
NOTL, ON

REVIEWED BY JC
DRAWN BY JC
PLOT DATE 2025-2-6
**ELEVATIONS
ROOF PLAN**