



EAST ELEVATION



SOUTH ELEVATION



Willmott & Strickland Inc.
594 Chartwell Road, Suite 3, Oakville, Ontario,
L6J 4A5

T. 905 842 2332
willmottstrickland.ca

Notes
All work shall conform the Ontario Building Code, latest edition, and all other regulations of authorities having jurisdiction. All work shall be carried out in accordance with best trade practice by trades skilled in the type of work being performed. No work shall proceed prior to the issuance of a building permit.

These drawings shall be read in conjunction with specifications, schedules, details and other instructions prepared by the Architect, Structural Consultant, Mechanical Consultant and other consultants who have provided service for this project.

All dimensions and information shown on these drawings must be checked and verified on site by the Contractor and any discrepancies shall be reported to the Architect prior to construction and fabrication of its components.

Copyright: All drawings and related documents shall remain the property and copyright of **Willmott & Strickland Inc.** Reproduction of these documents without consent of the Architect is prohibited. Use latest revised drawings. Do not scale drawings.

Issue/Revision	
Issued to Heritage for Pre-Consult	06.02.26
Issued to Planning for Pre-Consult	06.16.26
Issued for Heritage Permit	06.10.26
Issued for Minor Variance	06.25.26

Project
Havill Mudroom


Address
**646 King Street,
Niagara-on-the-Lake, ON**

Drawn By
S.T.


Checked By
J.W.

Date
March 12, 2026

Scale
1/4" = 1'-0"

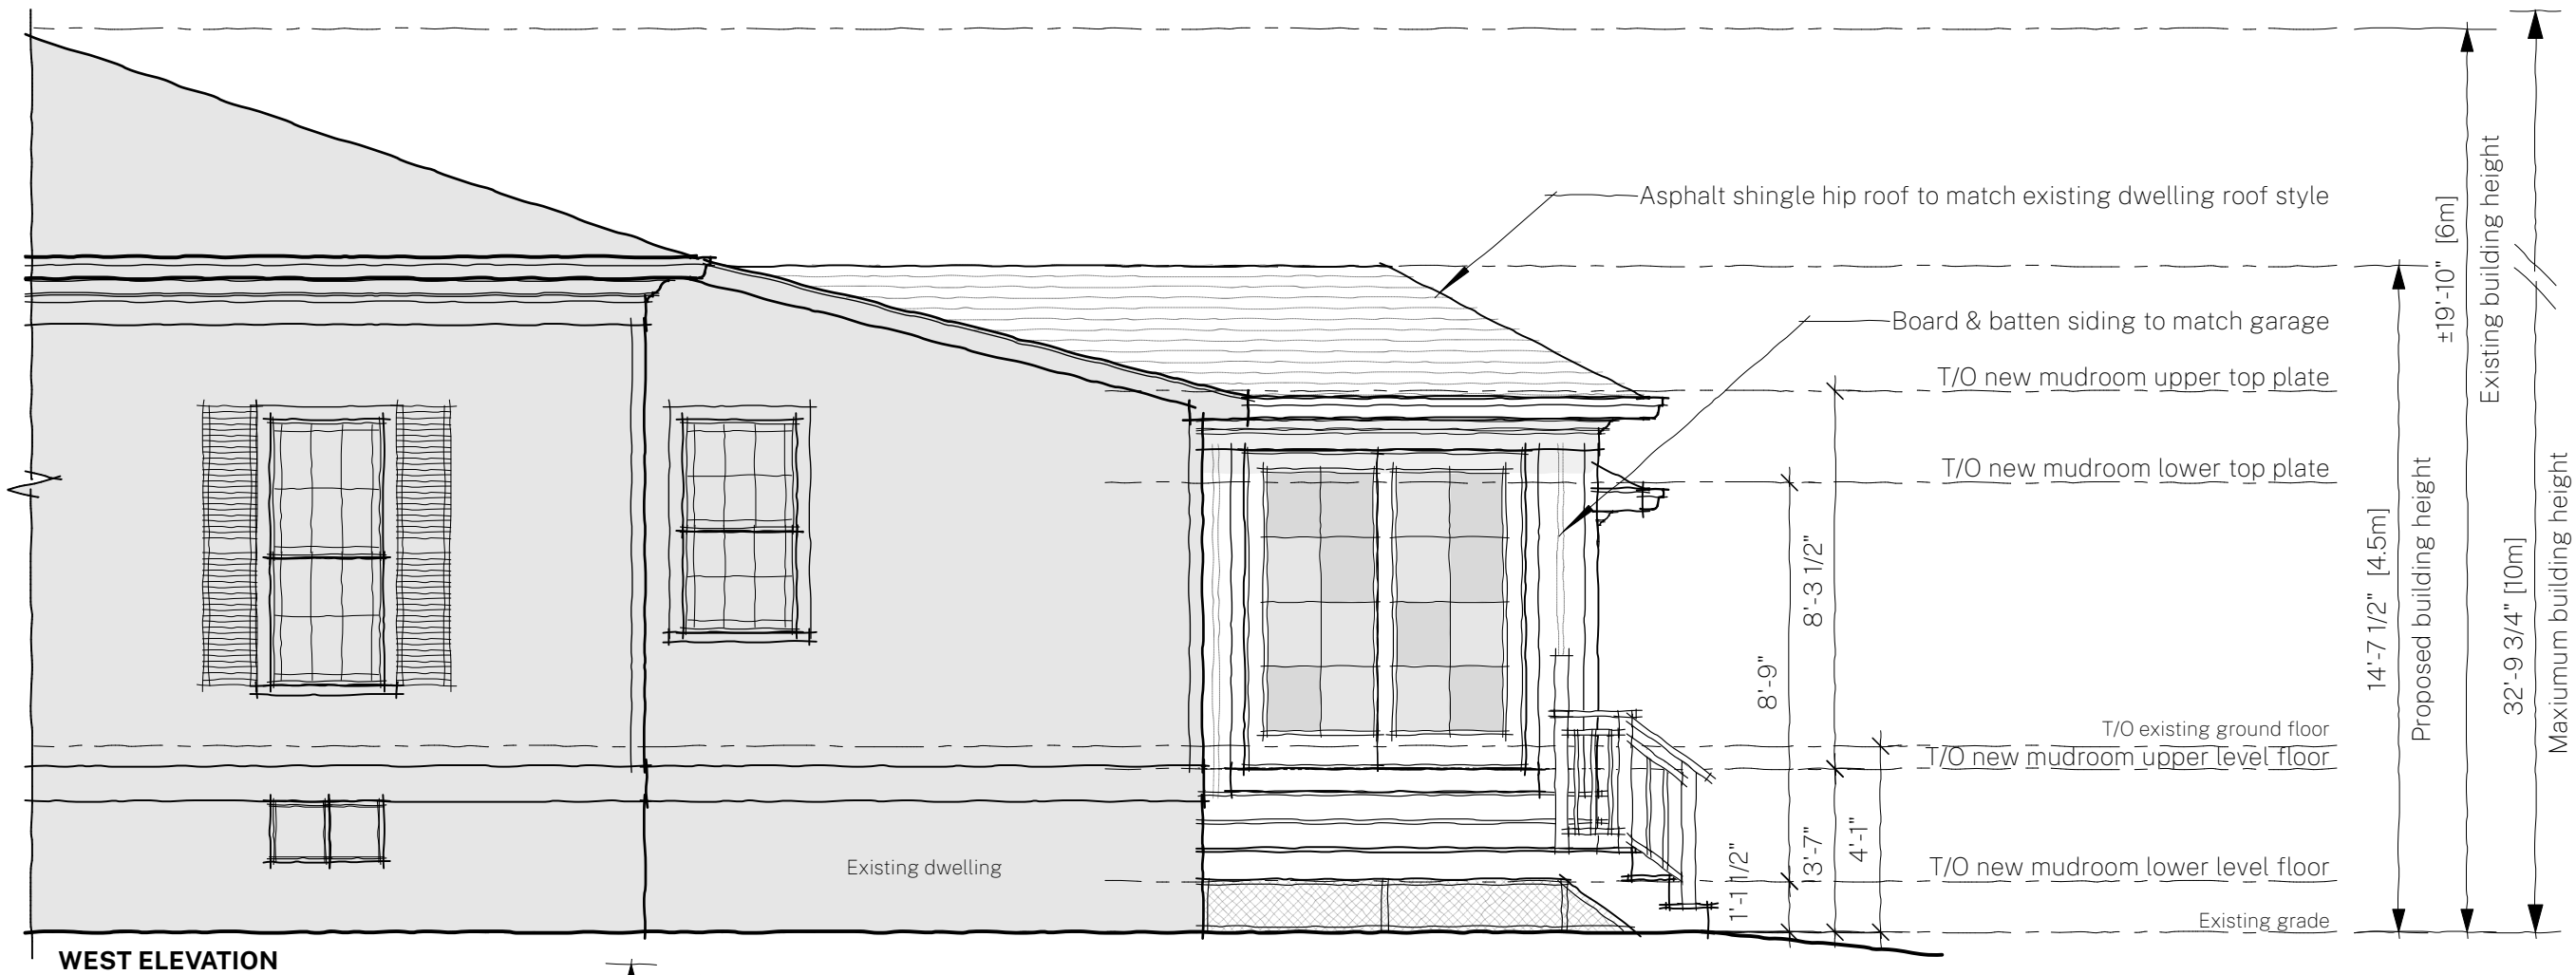

WEST ELEVATION

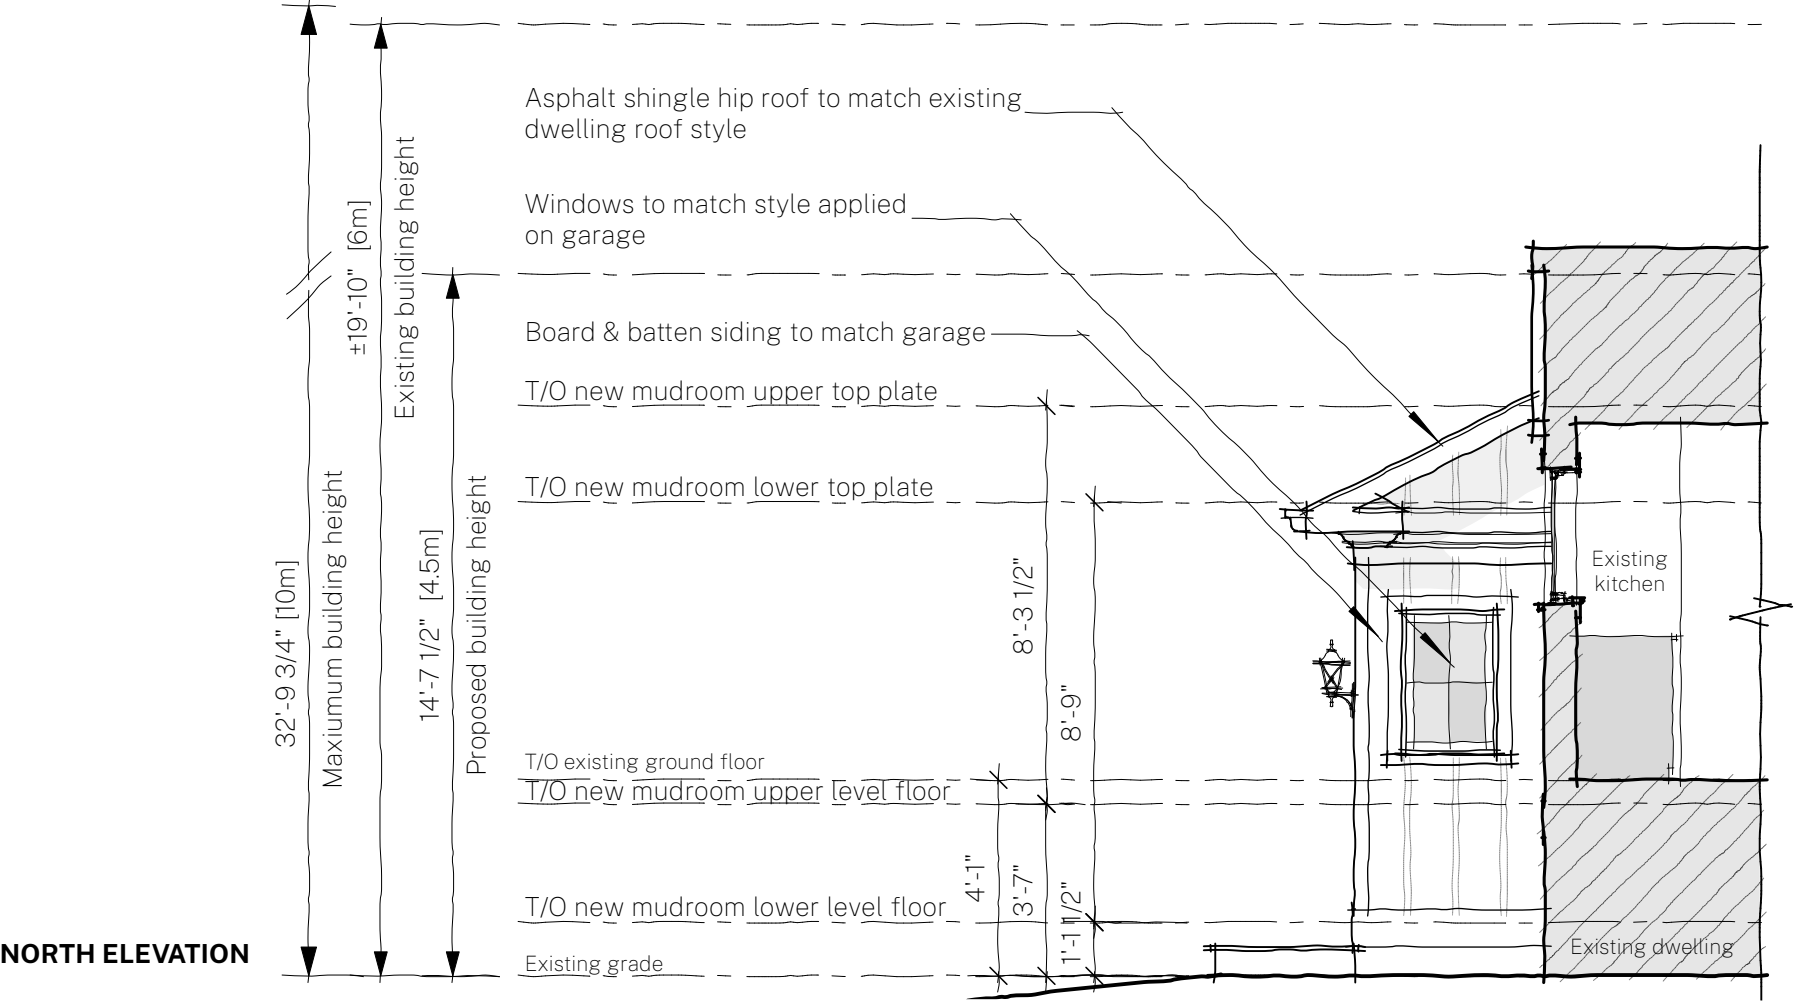

NORTH ELEVATION



Willmott & Strickland Inc.
594 Chartwell Road, Suite 3, Oakville, Ontario,
L6J 4A5
T: 905 842 2332
willmottstrickland.ca

Notes
All work shall conform to the Ontario Building Code, latest edition, and all other regulations of authorities having jurisdiction. All work shall be carried out in accordance with best trade practice by trades skilled in the type of work being performed. No work shall proceed prior to the issuance of a building permit.

These drawings shall be read in conjunction with specifications, schedules, details and other instructions prepared by the Architect, Structural Consultant, Mechanical Consultant and other consultants who have provided service for this project.

All dimensions and information shown on these drawings must be checked and verified on site by the Contractor and any discrepancies shall be reported to the Architect prior to construction and fabrication of its components.

Copyright: All drawings and related documents shall remain the property and copyright of **Willmott & Strickland Inc.** Reproduction of these documents without consent of the Architect is prohibited.
Use latest revised drawings. Do not scale drawings.

Issue/Revision	
Issued to Heritage for Pre-Consult	06.02.26
Issued to Planning for Pre-Consult	06.16.26
Issued for Heritage Permit	06.10.26
Issued for Minor Variance	06.25.26

Project
Havill Mudroom

Address
**646 King Street,
Niagara-on-the-Lake, ON**

Drawn By
S.T.

Checked By
J.W.

Date
March 12, 2026

Scale
1/4" = 1'-0"