


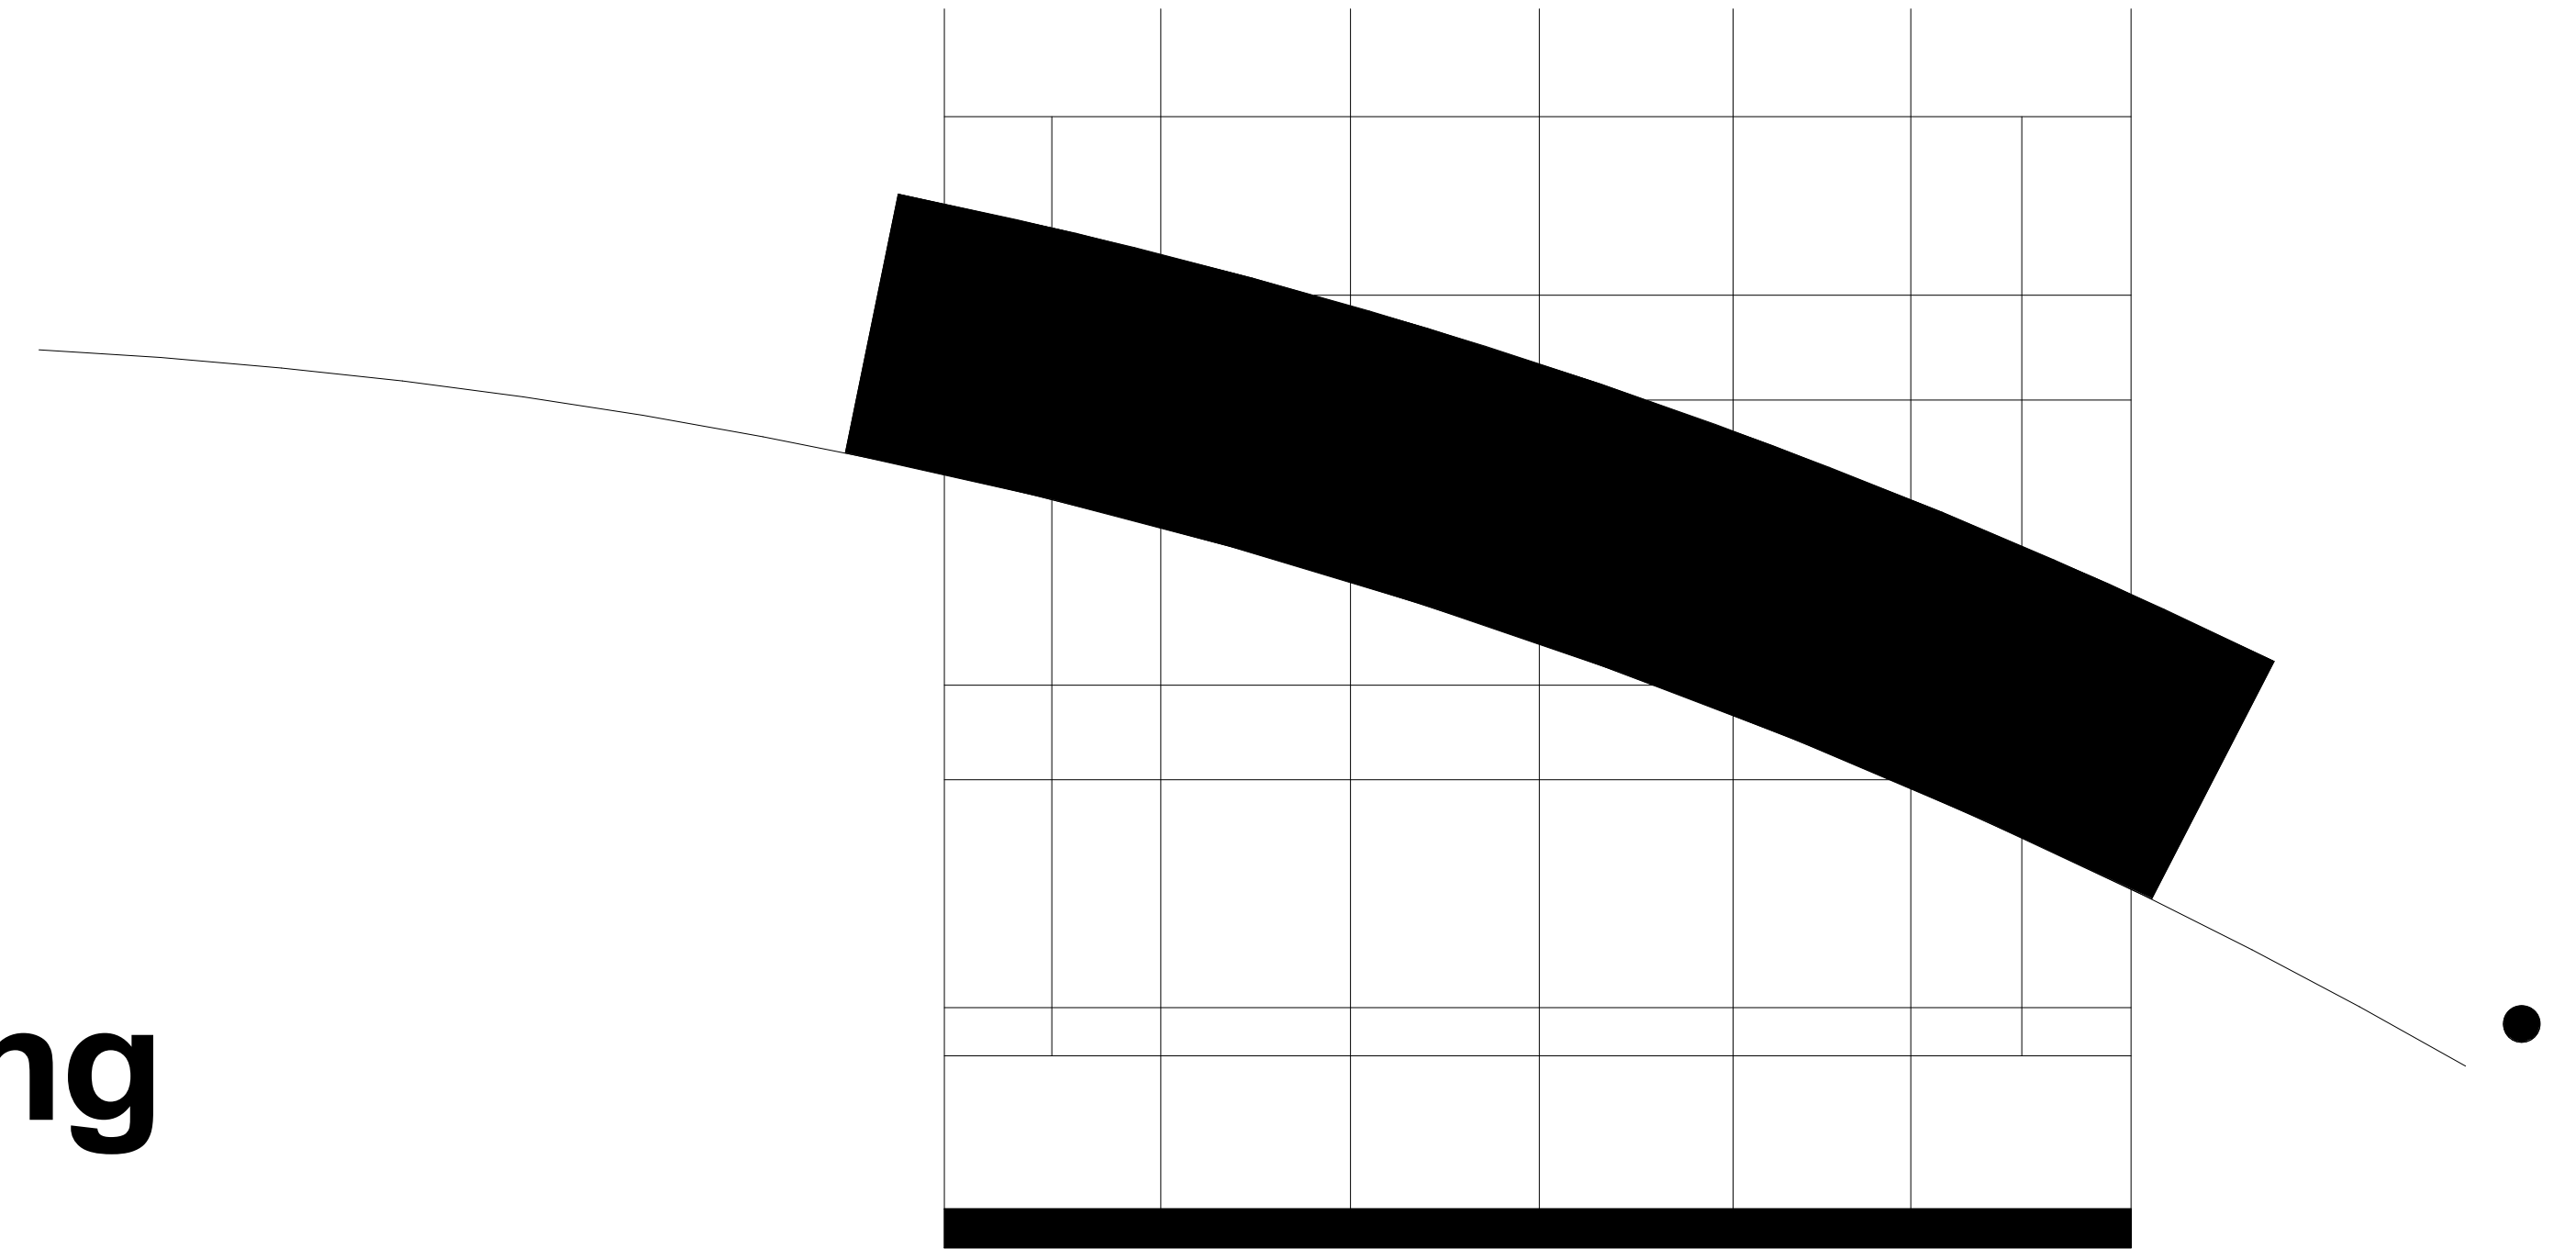

Pinewood Homes (Tara) Pine Mansions 4 - Apartment Building

116 Four Mile Creek Road, NOTL

RAIMONDO + ASSOCIATES



4687 Queen Street, Studio 2
Niagara Falls, Ontario
L2E 2L9

Tel: 905-357-4441
Fax: 905-357-9203
Email: mail@raimondoarchitects.com

ARCHITECTS INC.

J:\2023\23-069 - Colaneri - Former Orchard Glen Development\03-Drafting\02-Revit\03-069 - Pinewood - Pine Mansion 4 (Backup - Dont Delete).rvt

Roof Level
scale: 3/32" = 1'-0"

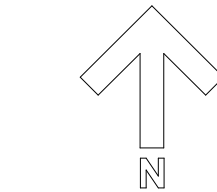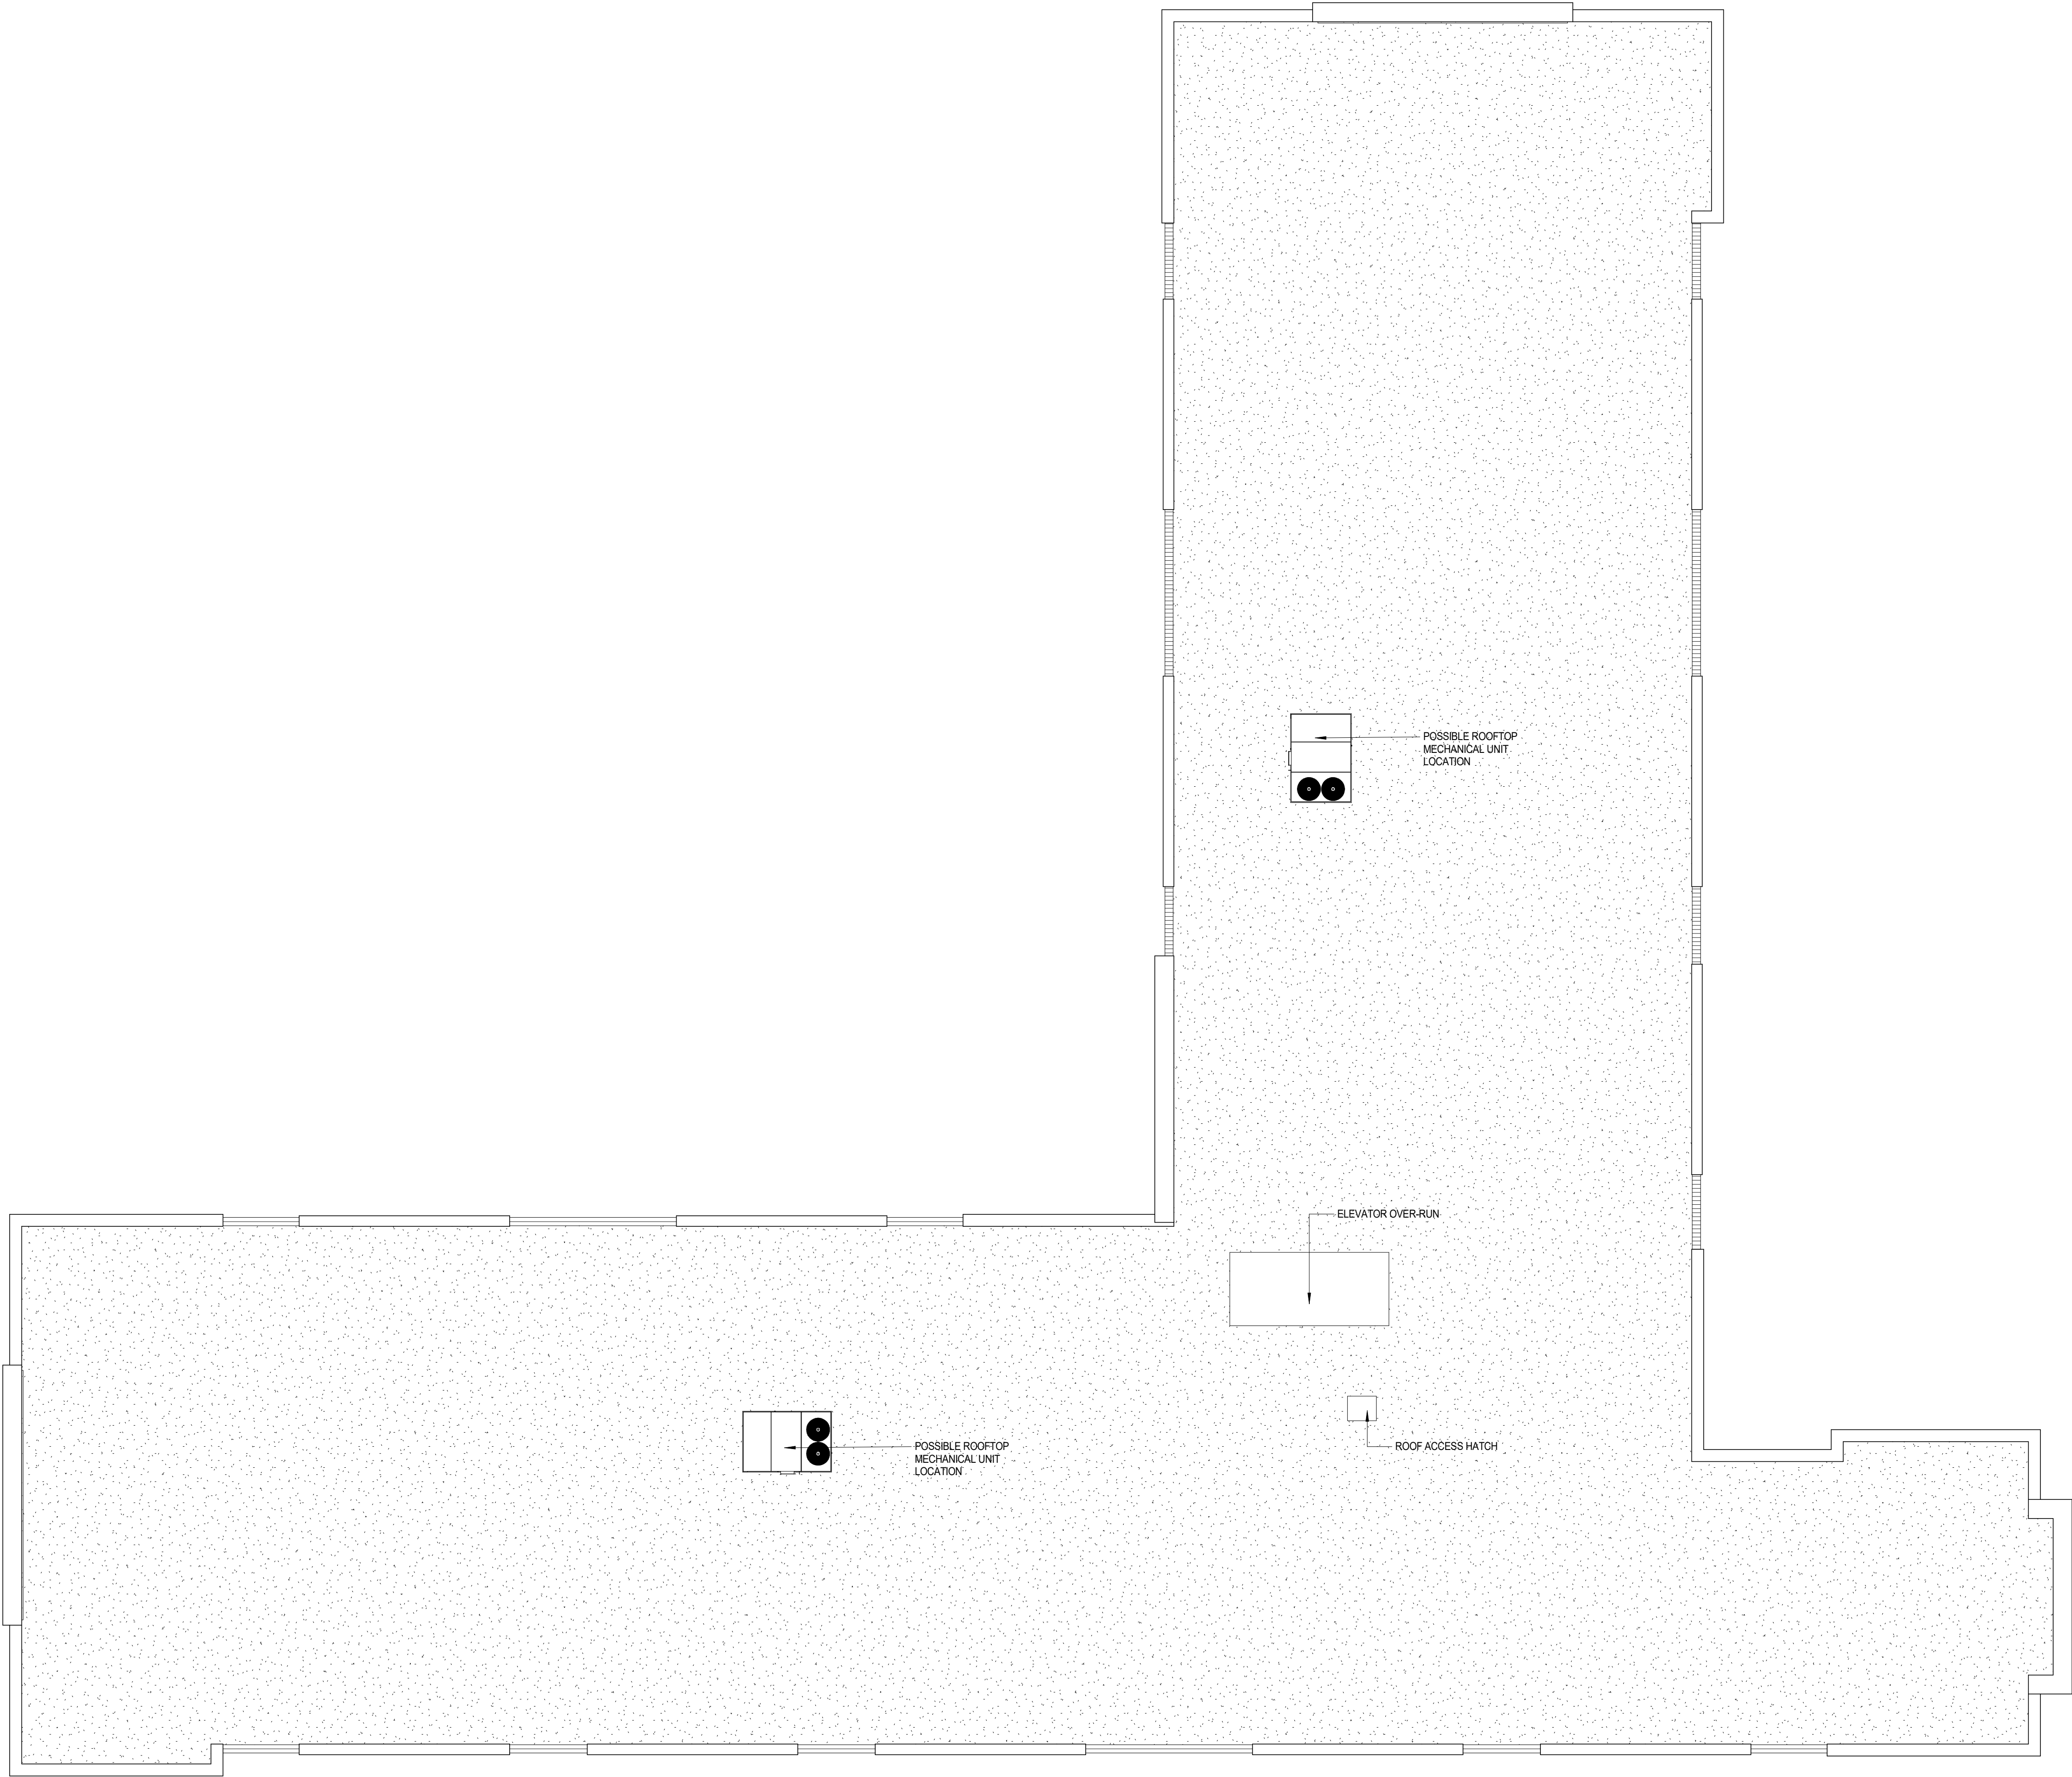

4687 Queen Street Suite 2,
Niagara Falls, ON, L2E 2L9
T | 905-357-4441
F | 905-357-9203
W | www.raimondosarchitects.com
E | mail@raimondosarchitects.com

CLIENT NAME

Pinewood Homes (Tara)

PROJECT NAME

Pine Mansions 4 -
Apartment Building

PROJECT ADDRESS

116 Four Mile Creek Road, NOTL

SHEET NAME

Roof Plans

DRAWN BY: JJV

DATE: 8/28/2025 9:09:47 AM

SCALE: 3/32" = 1'-0"

PROJECT NO.: 22-069

CHECKED: ER

DRAWINGS ARE NOT VALID FOR CONSTRUCTION UNTIL SEALED AND
SIGNED BY THE ARCHITECT.
DO NOT SCALE DRAWINGS. REPORT ALL DISCREPANCIES TO THE
ARCHITECT BEFORE PROCEEDING. ALL DRAWINGS AND DESIGNS
REMAIN THE PROPERTY OF THE ARCHITECT, AND ARE PROTECTED
UNDER COPYRIGHT.

THESE DESIGN DOCUMENTS ARE PREPARED SOLELY FOR THE USE
BY THE PARTY WITH WHOM THE DESIGN PROFESSIONAL HAS
ENTERED INTO A CONTRACT AND THERE ARE NO REPRESENTATIONS
OF ANY KIND MADE BY THE DESIGN PROFESSIONAL TO ANY PARTY
WITH WHOM THE DESIGN PROFESSIONAL HAS NOT ENTERED INTO A
CONTRACT.




SHEET #

A2-200

REV. #



Elevation - East
scale: 3/32" = 1'-0"

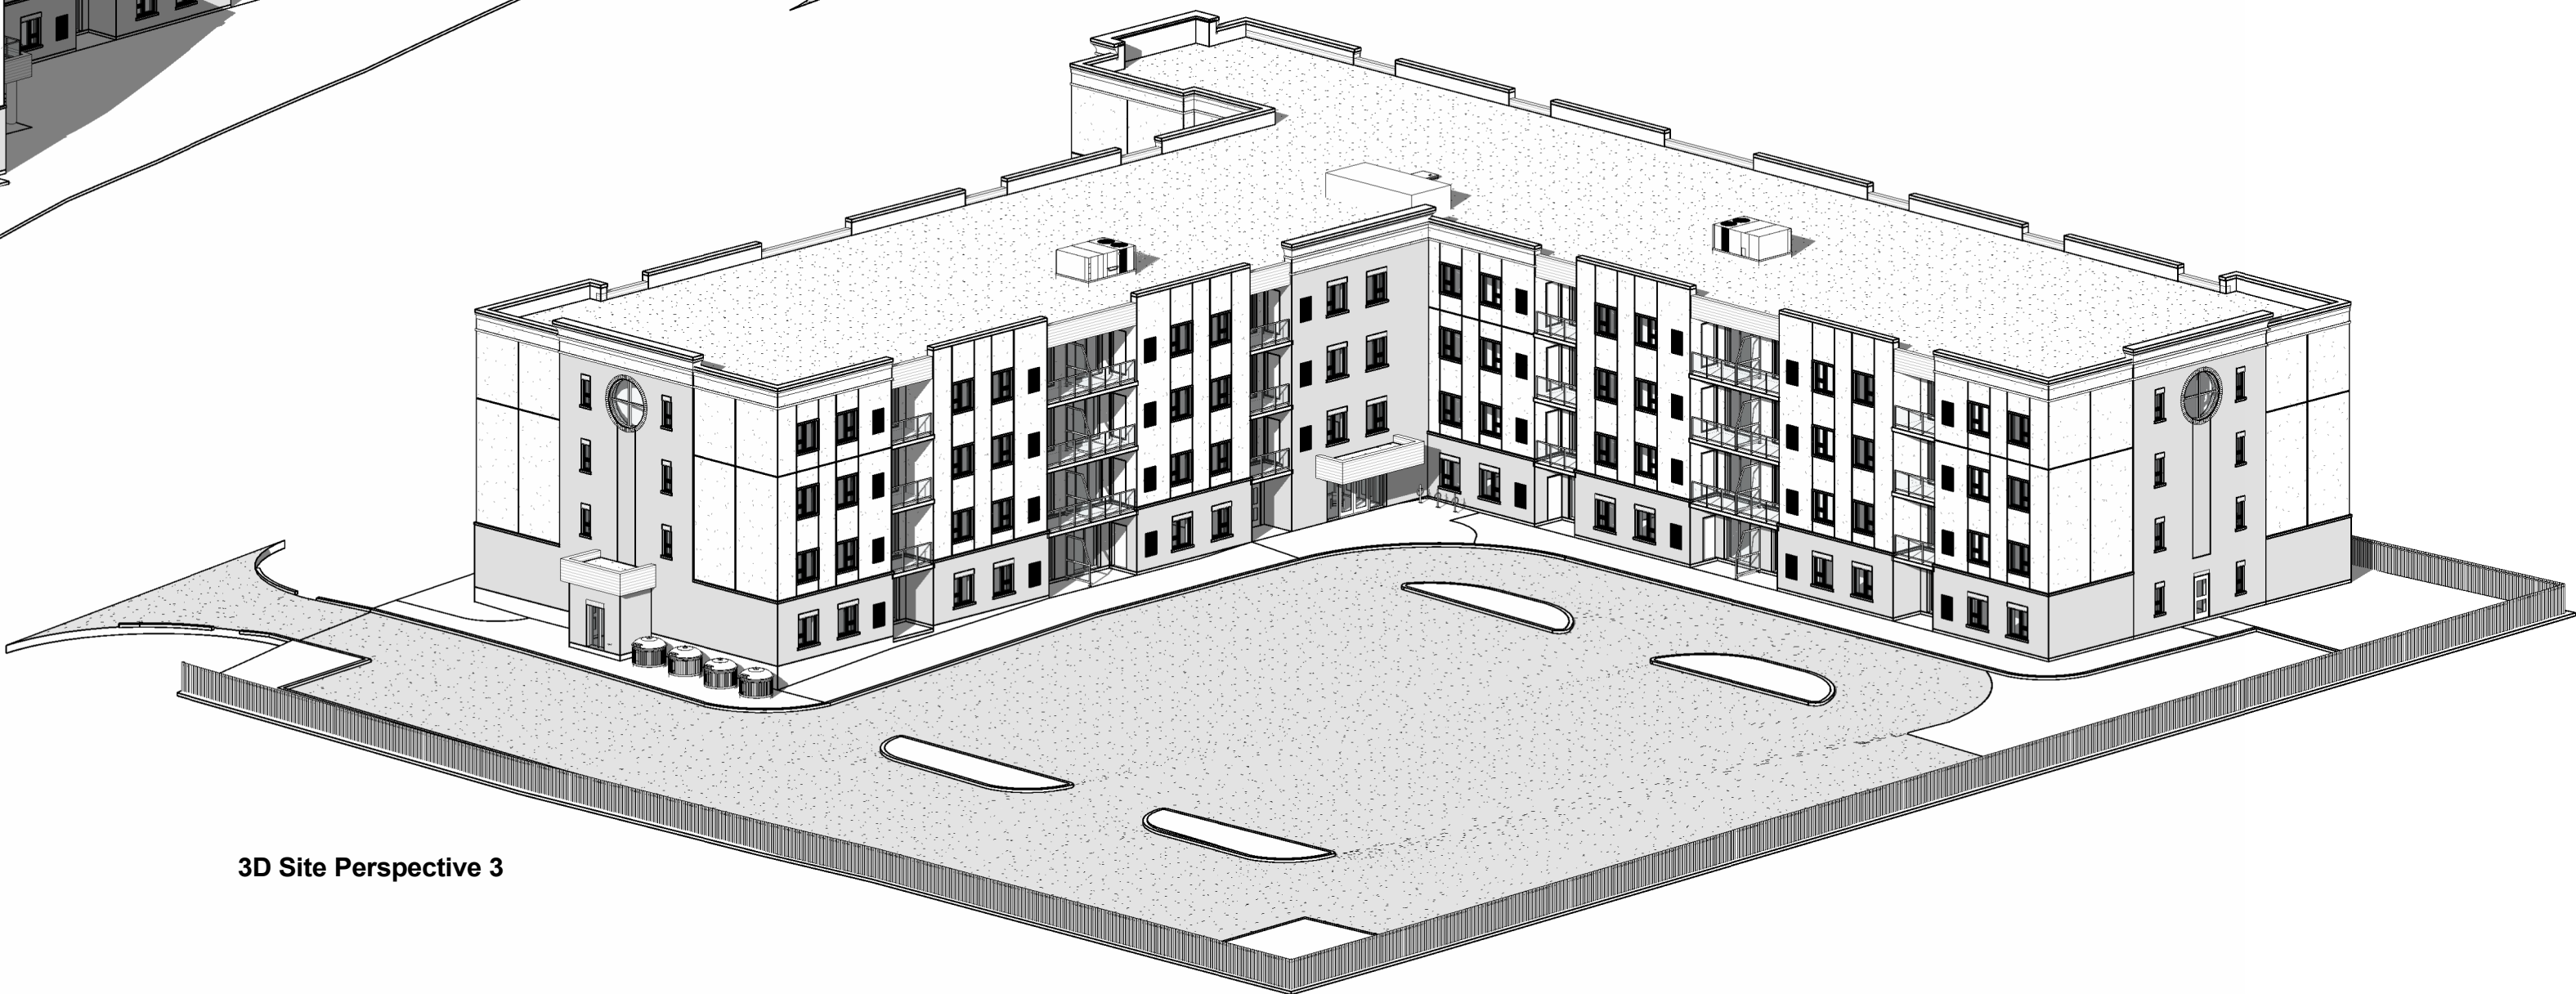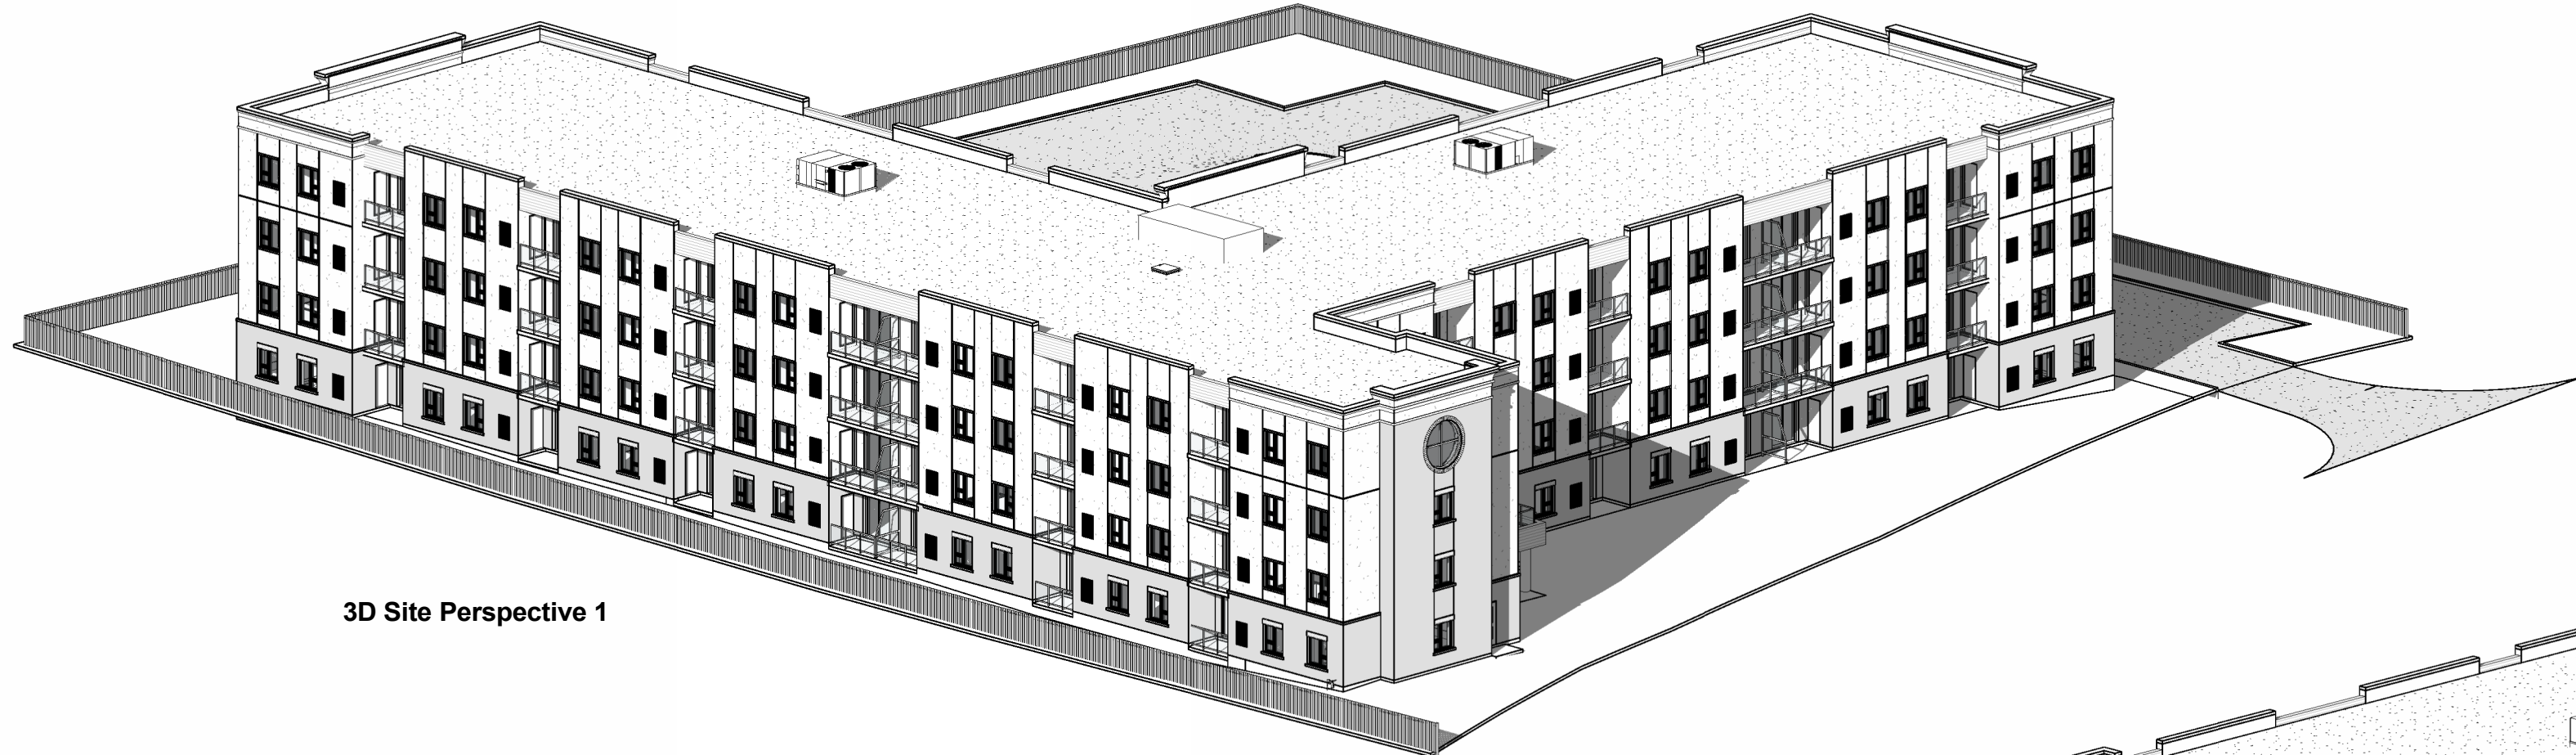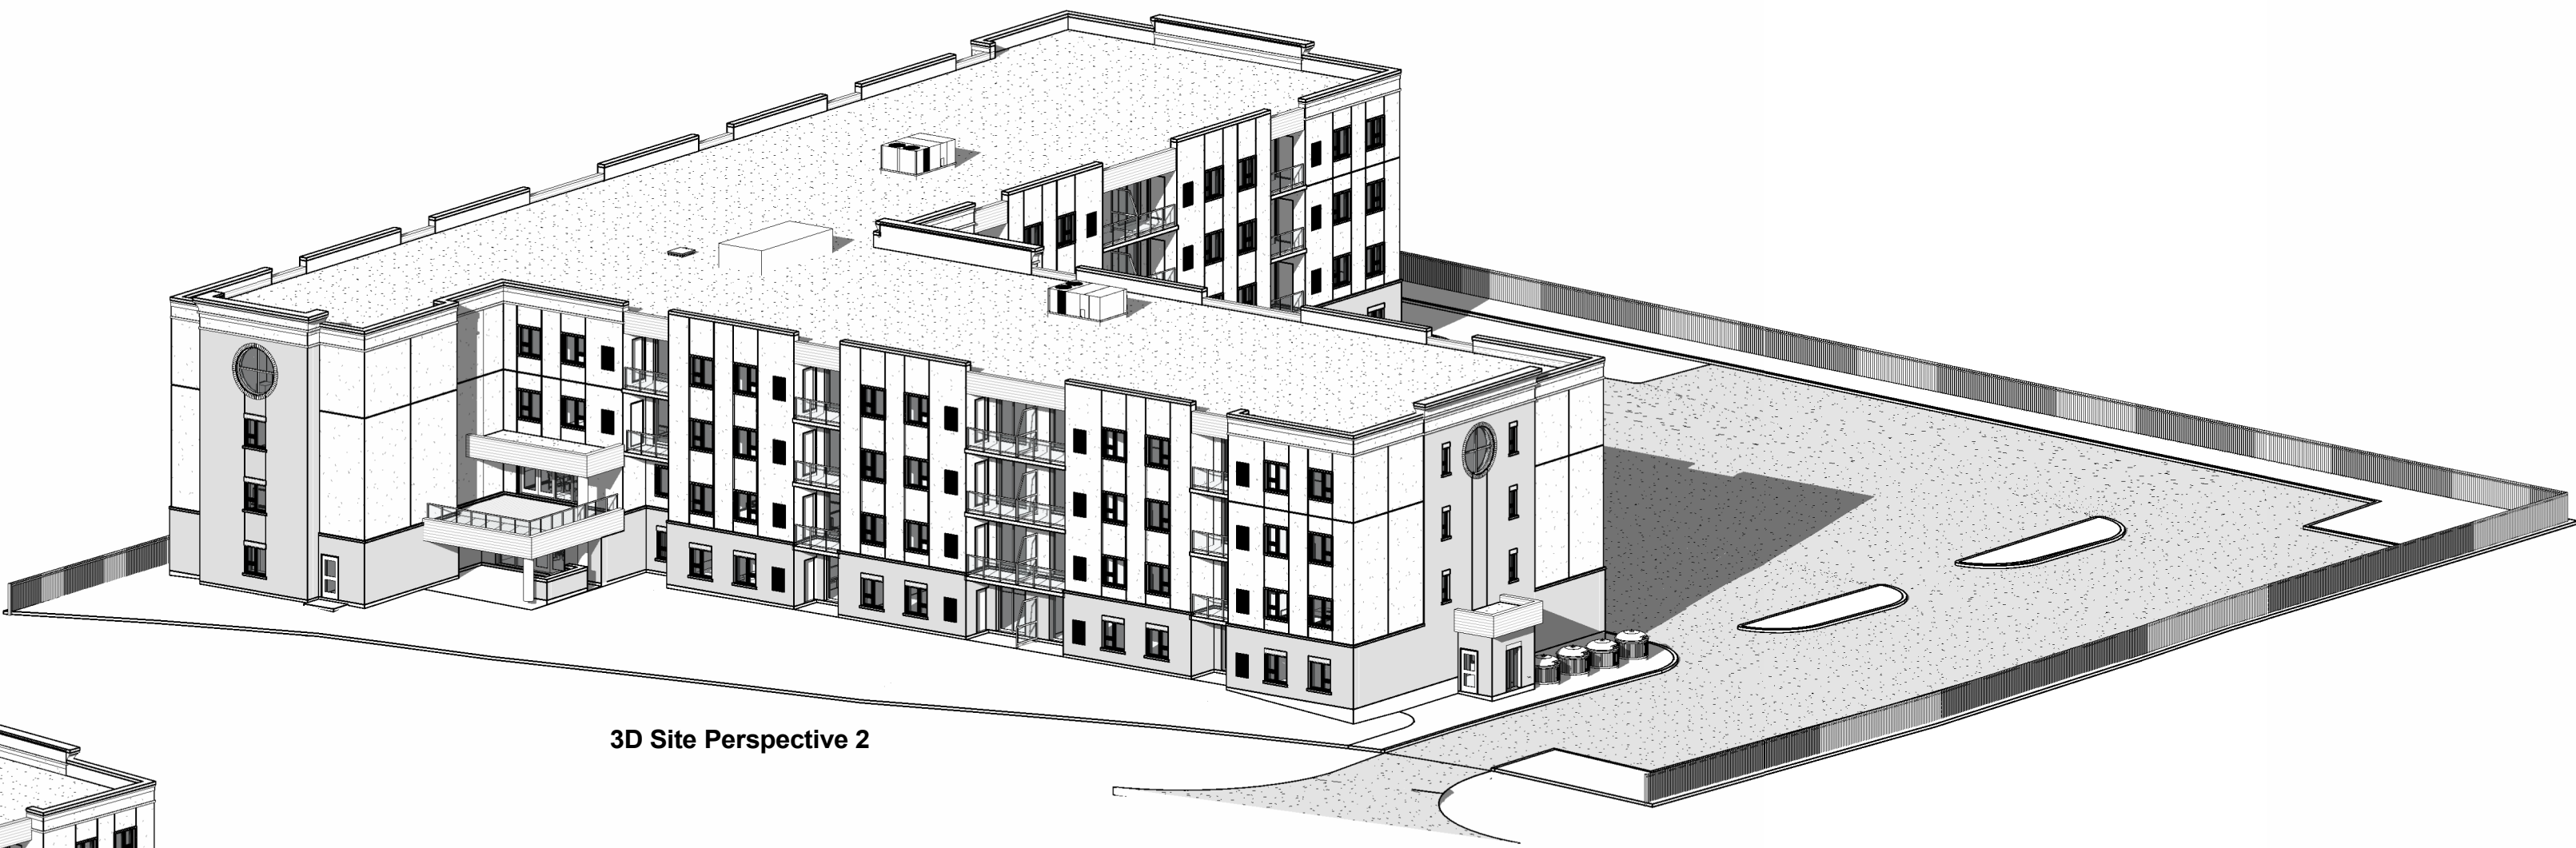

MATERIAL LEGEND	
	Eifs / Stucco Rainscreen
	Colour 1 - French Vanilla RGB: (227,221,208)
	Colour 2 - Ivory Key RGB: (205,196,178)
	Brick Veneer Morning Smoke Colour
	Glazing
	Metal Siding Dark Walnut Colour
	Metals Sable Colour RGB (101,94,84)
A 6-12-2023 Issued For Pre-Con	

RAIMONDO

+ ASSOCIATES

ARCHITECTS INC.

4687 Queen Street Suite 2,
Niagara Falls, ON, L2E 2L9
T | 905-357-4441
F | 905-357-9203
W | www.raidondarchitects.com
E | mail@raidondarchitects.com

CLIENT NAME
Pinewood Homes (Tara)

PROJECT NAME
Pine Mansions 4 -
Apartment Building

PROJECT ADDRESS
116 Four Mile Creek Road, NOTL

SHEET NAME
Building Elevations

DRAWN BY:	JJV
DATE:	8/28/2025 9:10:31 AM
SCALE:	As indicated
PROJECT NO.:	22-069
CHECKED:	ER

DRAWINGS ARE NOT VALID FOR CONSTRUCTION UNTIL SEALED AND SIGNED BY THE ARCHITECT.
DO NOT SCALE DRAWINGS. REPORT ALL DISCREPANCIES TO THE ARCHITECT BEFORE PROCEEDING. ALL DRAWINGS AND DESIGNS REMAIN THE PROPERTY OF THE ARCHITECT, AND ARE PROTECTED UNDER COPYRIGHT.

THESE DESIGN DOCUMENTS ARE PREPARED SOLELY FOR THE USE BY THE PARTY WITH WHOM THE DESIGN PROFESSIONAL HAS ENTERED INTO A CONTRACT AND THERE ARE NO REPRESENTATIONS OF ANY KIND MADE BY THE DESIGN PROFESSIONAL TO ANY PARTY WITH WHOM THE DESIGN PROFESSIONAL HAS NOT ENTERED INTO A CONTRACT.

SHEET #
A3-000
REV. #

J:\2023\23-069 - Colaneri - Former Orchard Glen Development\03-Drafting\02-Revit\03-069 - Pinewood - Pine Mansion 4 (Backup - Dont Delete).rvt



Elevation - North
scale: 3/32" = 1'-0"



Elevation - West
scale: 3/32" = 1'-0"



Elevation - South
scale: 3/32" = 1'-0"

MATERIAL LEGEND

- Eifs / Stucco Rainscreen
 - Colour 1 - French Vanilla
RGB: (227,221,208)
 - Colour 2 - Ivory Key
RGB: (205,196,178)
- Brick Veneer
Morning Smoke Colour
- Glazing
- Metal Siding
Dark Walnut Colour
- Metals
Sable Colour
RGB (101,94,84)

RAIMONDO
+ ASSOCIATES
ARCHITECTS INC.



4687 Queen Street Suite 2,
Niagara Falls, ON, L2E 2L9
T | 905-357-4441
F | 905-357-9203
W | www.raimondosarchitects.com
E | mail@raimondosarchitects.com

CLIENT NAME

Pinewood Homes (Tara)

PROJECT NAME

Pine Mansions 4 -
Apartment Building

PROJECT ADDRESS

116 Four Mile Creek Road, NOTL

SHEET NAME

Building Elevations

DRAWN BY:

JJV

DATE:

8/28/2025 9:10:59 AM

SCALE:

As indicated

PROJECT NO.:

22-069

CHECKED:

ER

DRAWINGS ARE NOT VALID FOR CONSTRUCTION UNTIL SEALED AND SIGNED BY THE ARCHITECT.
DO NOT SCALE DRAWINGS. REPORT ALL DISCREPANCIES TO THE ARCHITECT BEFORE PROCEEDING. ALL DRAWINGS AND DESIGNS REMAIN THE PROPERTY OF THE ARCHITECT, AND ARE PROTECTED UNDER COPYRIGHT.

THESE DESIGN DOCUMENTS ARE PREPARED SOLELY FOR THE USE BY THE PARTY WITH WHOM THE DESIGN PROFESSIONAL HAS ENTERED INTO A CONTRACT AND THERE ARE NO REPRESENTATIONS OF ANY KIND MADE BY THE DESIGN PROFESSIONAL TO ANY PARTY WITH WHOM THE DESIGN PROFESSIONAL HAS NOT ENTERED INTO A CONTRACT.

SHEET

A3-100

REV.