




1 East - Phase 4
1 : 100

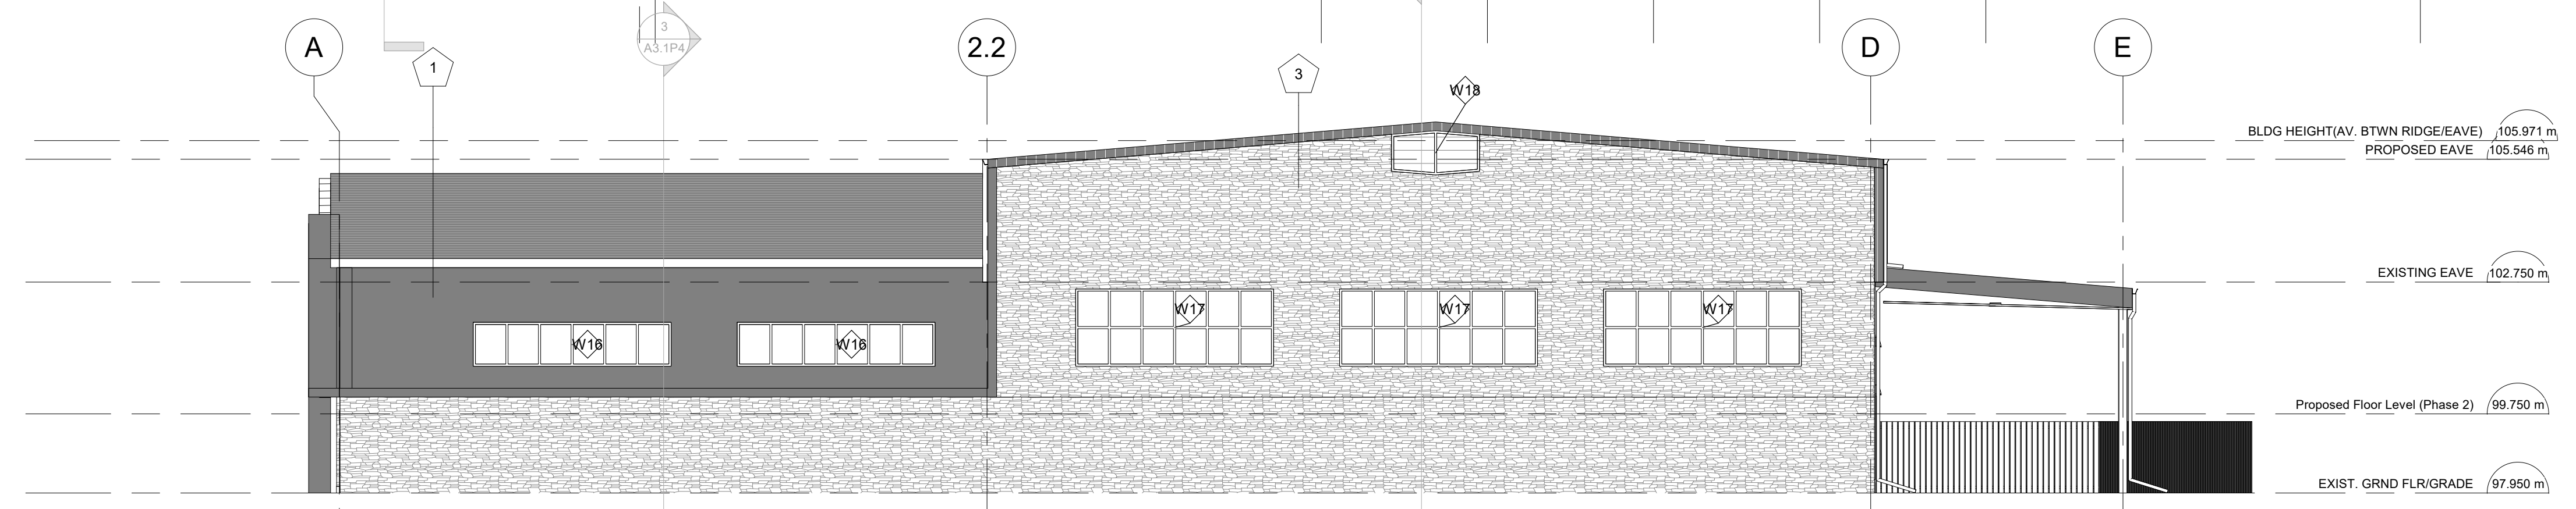

2 South - Phase 4
1 : 100

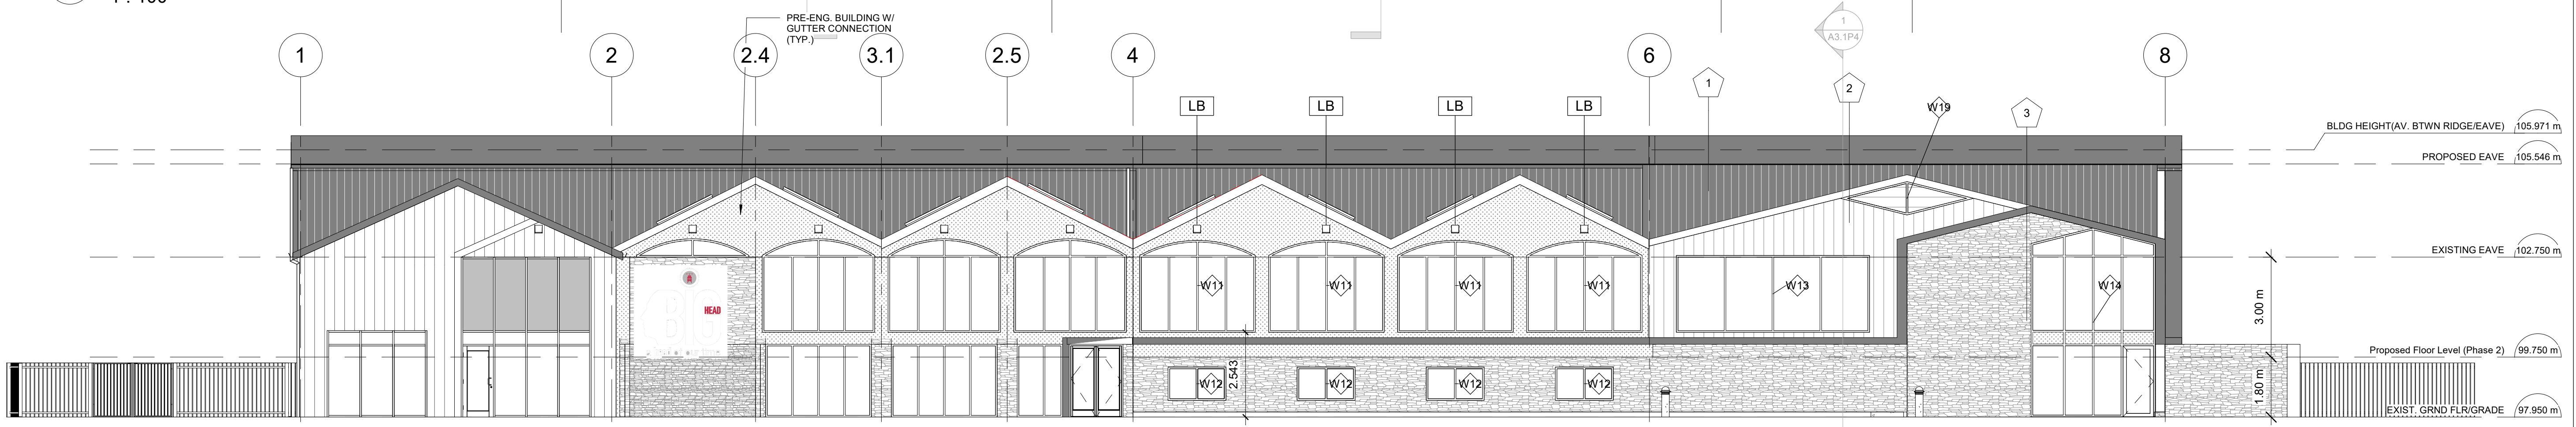

3 West - Phase 4
1 : 100

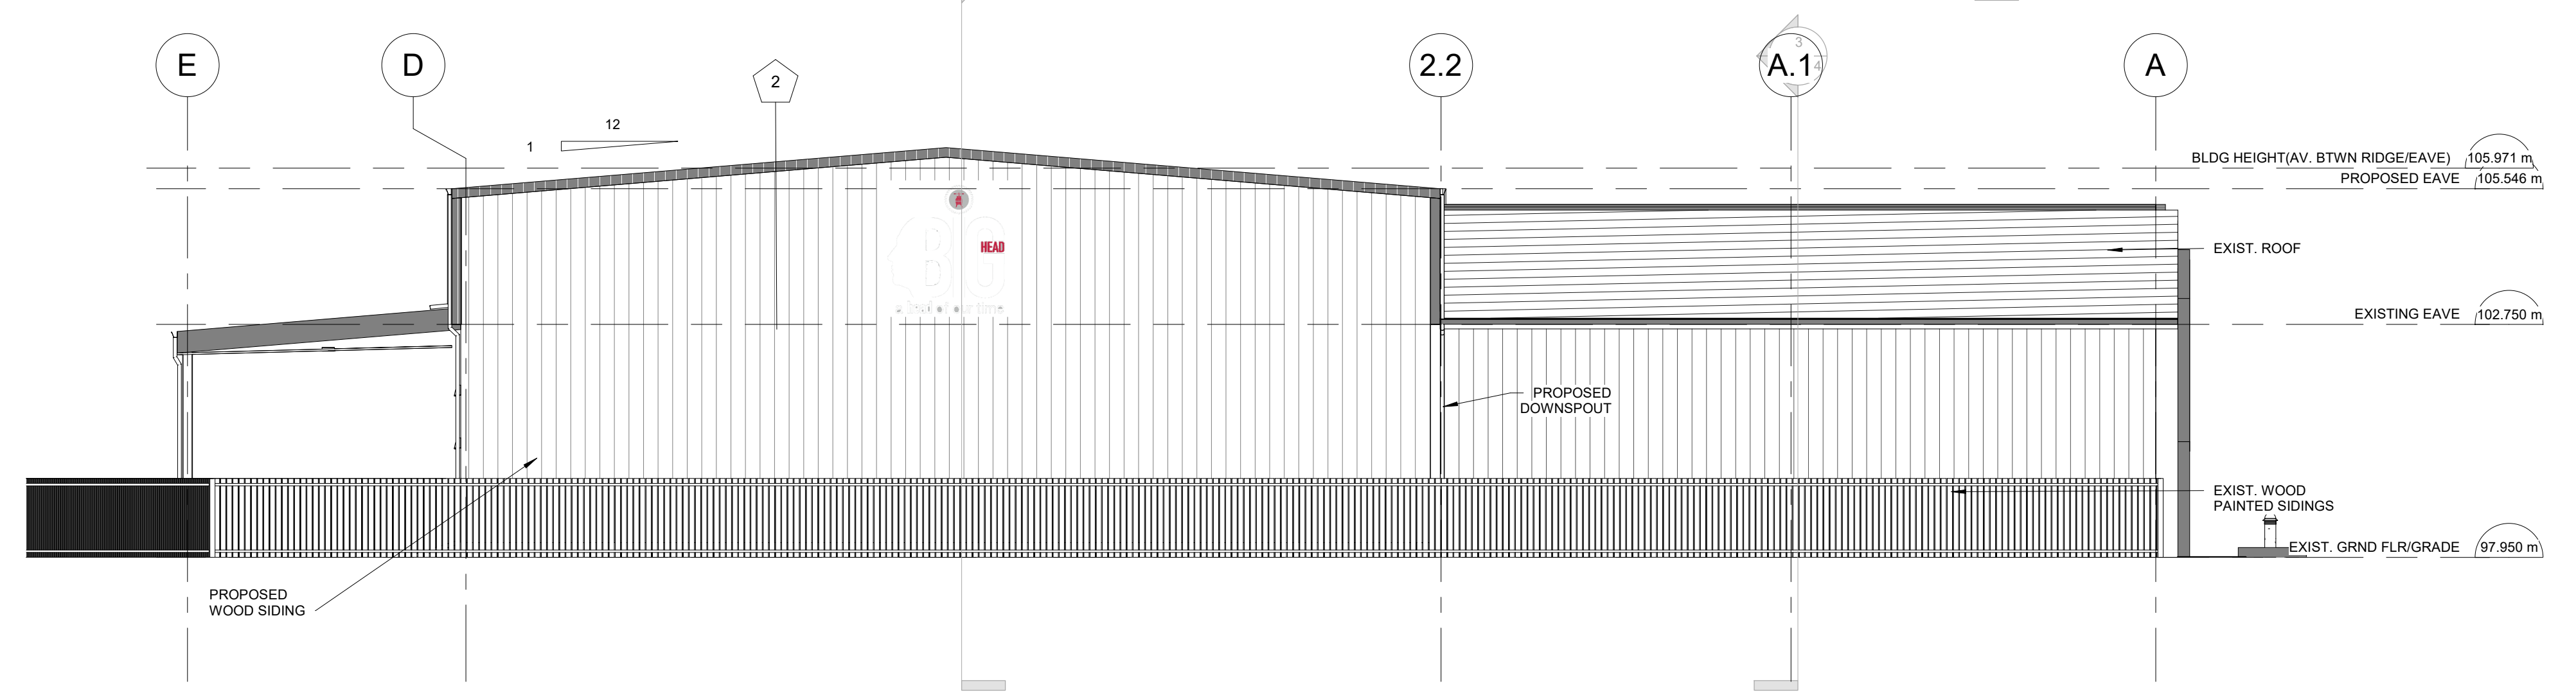

4 North (Phase 4)
1 : 100

- WALL FINISHES:**
- 1 METAL SIDING (BLACK)
 - 2 WOOD SIDING
 - 3 STONE VENEER
 - 4 GLASS ROOF
 - 5 ALUM. PANEL

OWNER'S NAME
OWNER'S SIGNATURE
LORD MAYOR
TOWN CLERK
Date

Revisions:

No.	Date:	Particular:	By:
1	MAR 17/21	SPA FOR P4	FL
2	MAR 19/21	GENERAL REV	FL
3	APR 16/21	GLASS ROOF REV	FL
4	NOV 8/21	WIN. SCHEDULES FOR PHASES	FL

Drawing Issue:

Date:	Particular:	By:

Drawings and specifications as instruments of service are the property of Romanov Romanov Architects Inc., the copyright in the same being reserved to them. No reproduction may be made without the permission of Romanov Romanov Architects Inc., and when made, must bear its name. All prints to be returned. This drawing must not be scaled. The contractor is to verify dimensions and data noted herein with conditions on the site and is held responsible for reporting any discrepancy to Romanov Romanov Architects Inc., for adjustment. This drawing is not to be used for building purpose until signed and sealed by the Consultant.



romanov romanov ARCHITECTS INCORPORATED
DESIGNERS, URBANISTS, FUTURISTS

375 PARKSIDE DRIVE, TORONTO, ONTARIO, CANADA
M8R 2Z6, tel: (416)766-8750, fax: (416)766-8760

Project: **Big Head Barn**
823 Line 6 Rd.
Niagara on the Lake, ON


Sheet Title:
PROPOSED ELEVATION (PHASE 4)

Design:	Drawn:	Approved:
JR	FL	JR

Comm. No: **19117** Sheet No: **A2.1P4**

OWNER'S NAME


OWNER'S SIGNATURE




LORD MAYOR

TOWN CLERK


Date

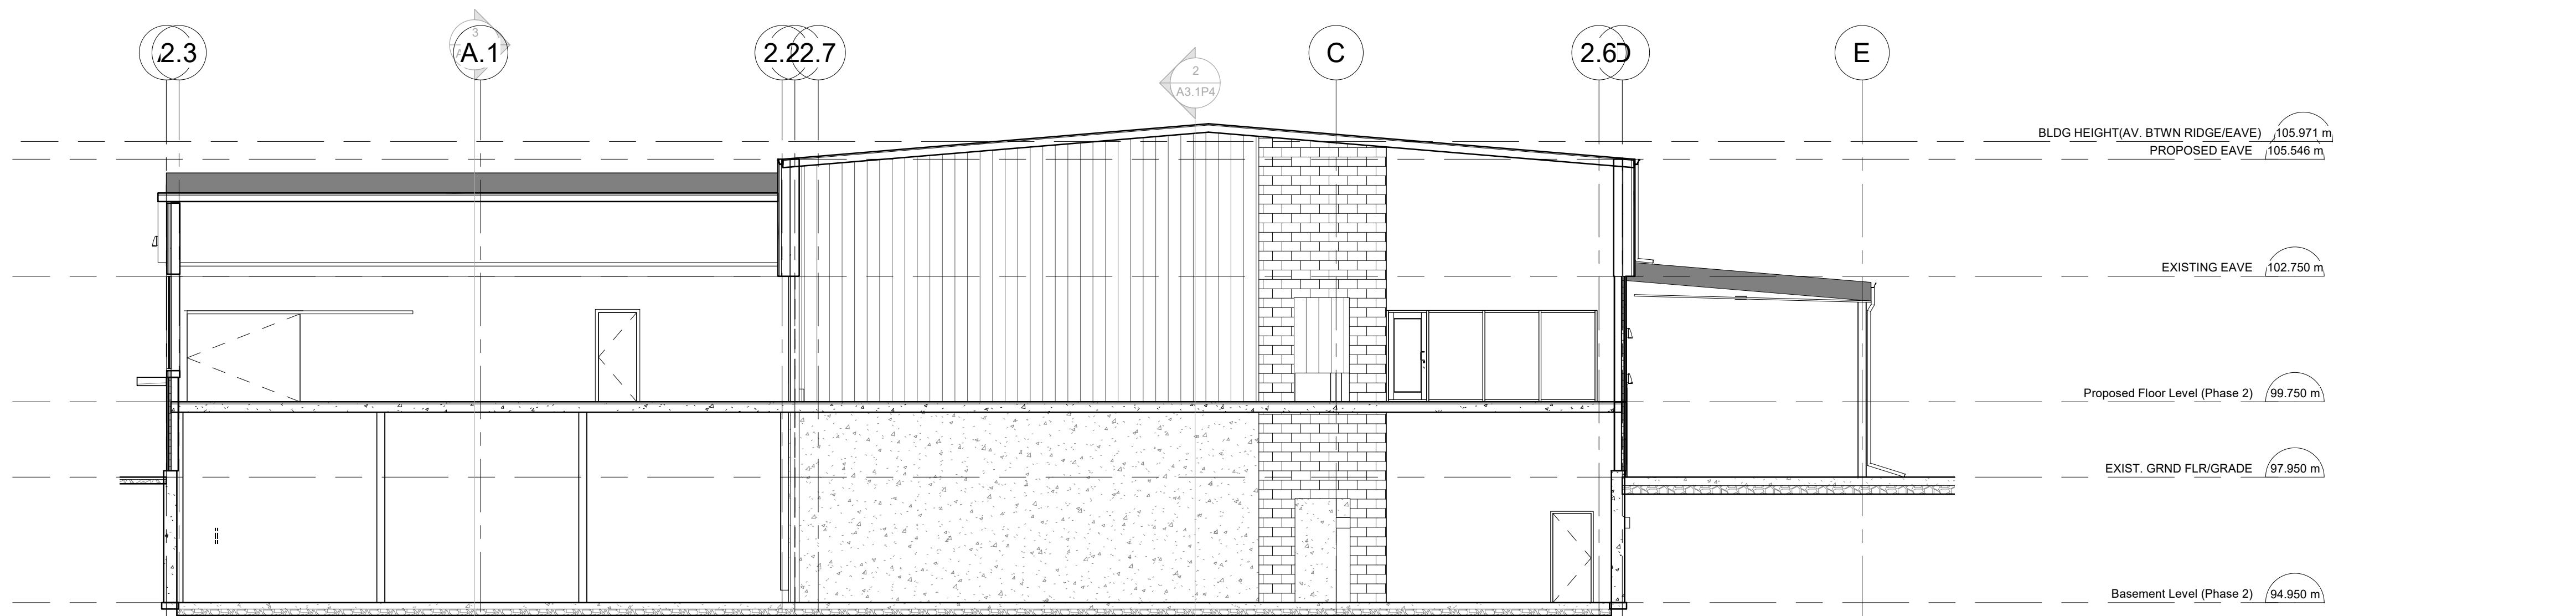

1 BUILDING SECTION 1 - E/W - P4
1 : 100

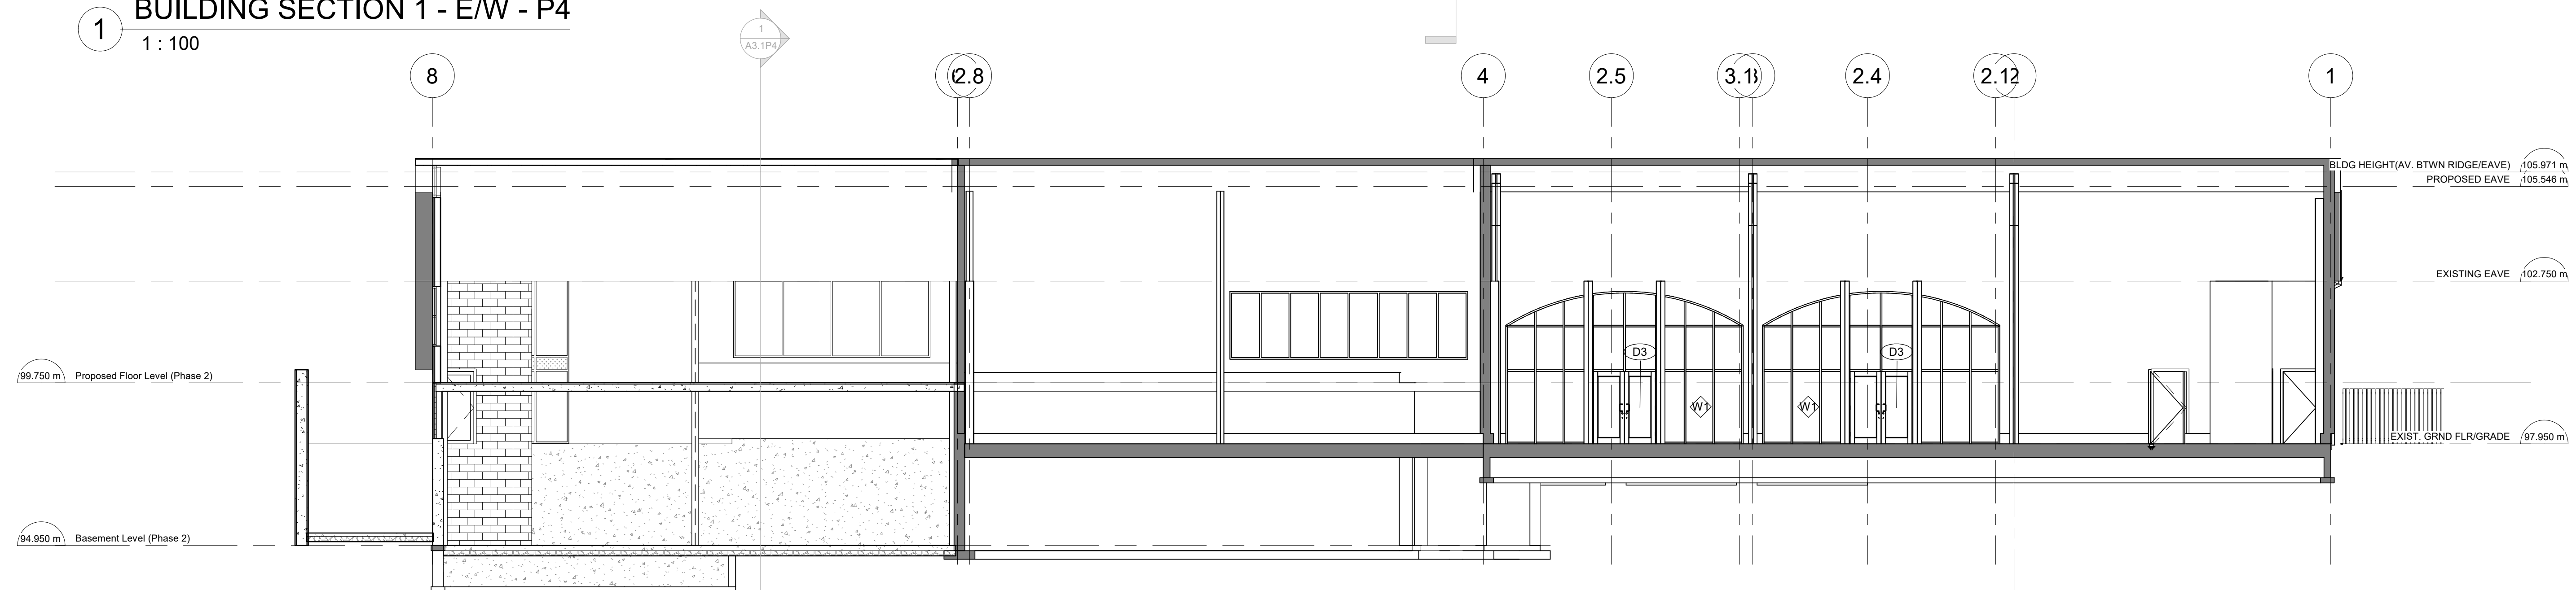

2 BUILDING SECTION 2 - N/S - P4
1 : 100

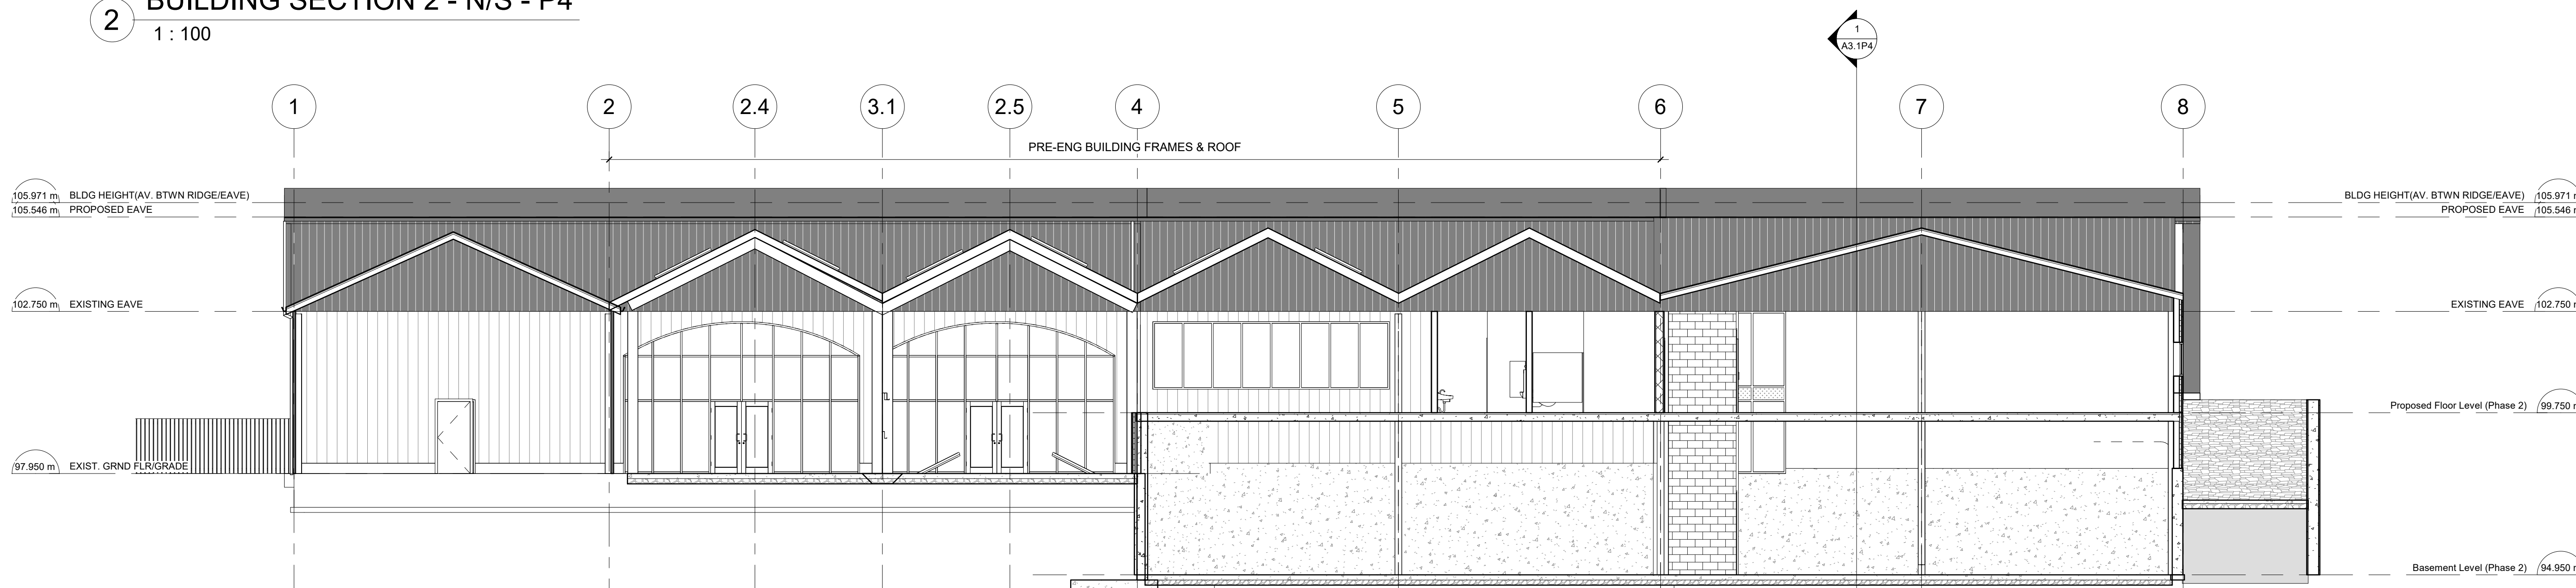

3 BUILDING SECTION 3 - N/S - P4
1 : 100

Revisions:

No.	Date	Particular	By:
1	MAR 23/21	FOR COOR.	FL
2	APR 16/21	GLASS ROOF REV.	FL

Drawing Issue:

Date:	Particular:	By:

Drawings and specifications as instruments of service are the property of Romanov Romanov Architects Inc., the copyright in the same being reserved to them. No reproduction may be made without the permission of Romanov Romanov Architects Inc., and when made, must bear its name. All prints to be returned. This drawing must not be scaled. The contractor is to verify dimensions and data noted herein with conditions on the site and is held responsible for reporting any discrepancy to Romanov Romanov Architects Inc., for adjustment. This drawing is not to be used for building purpose until signed and sealed by the Consultant.



romanov romanov ARCHITECTS INCORPORATED
DESIGNERS, URBANISTS, FUTURISTS


375 PARKSIDE DRIVE, TORONTO, ONTARIO, CANADA
M8R 2Z6. tel: (416)766-8750; fax: (416)766-8760

Project:
Big Head Barn
823 Line 6 Rd.
Niagara on the Lake, ON

Sheet Title:
BUILDING SECTION 1 & 2 - Phase 4

Design: JR	Drawn: FL	Approved: JR
----------------------	---------------------	------------------------

Comm. No: 19117	Sheet No: A3.1P4
---------------------------	----------------------------

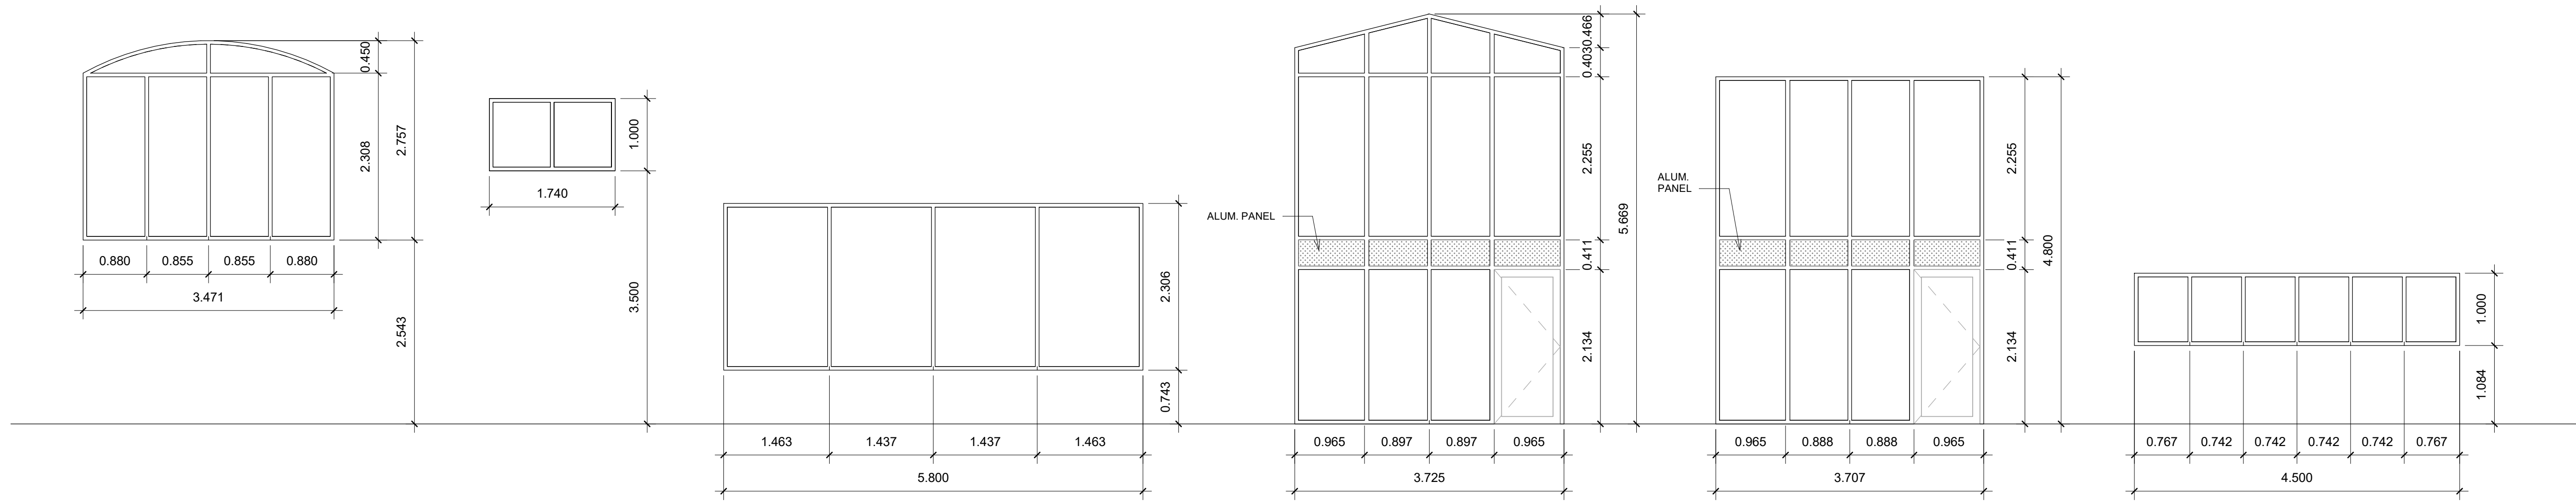

W11 X 4
FIXED WINDOW
THERMAL PANE GLASS
CW THERMAL ALUM. FRAME


W12 X 4
FIXED WINDOW
THERMAL PANE GLASS
CW THERMAL ALUM. FRAME

W13 X 1
FIXED WINDOW
THERMAL PANE GLASS
CW THERMAL ALUM. FRAME

W14 X 1
STOREFRONT SYSTEM
THERMAL PANE GLASS
CW THERMAL ALUM. FRAME

W15 X 1
STOREFRONT SYSTEM
THERMAL PANE GLASS
CW THERMAL ALUM. FRAME

W16 X 2
STOREFRONT SYSTEM
THERMAL PANE GLASS
CW THERMAL ALUM. FRAME

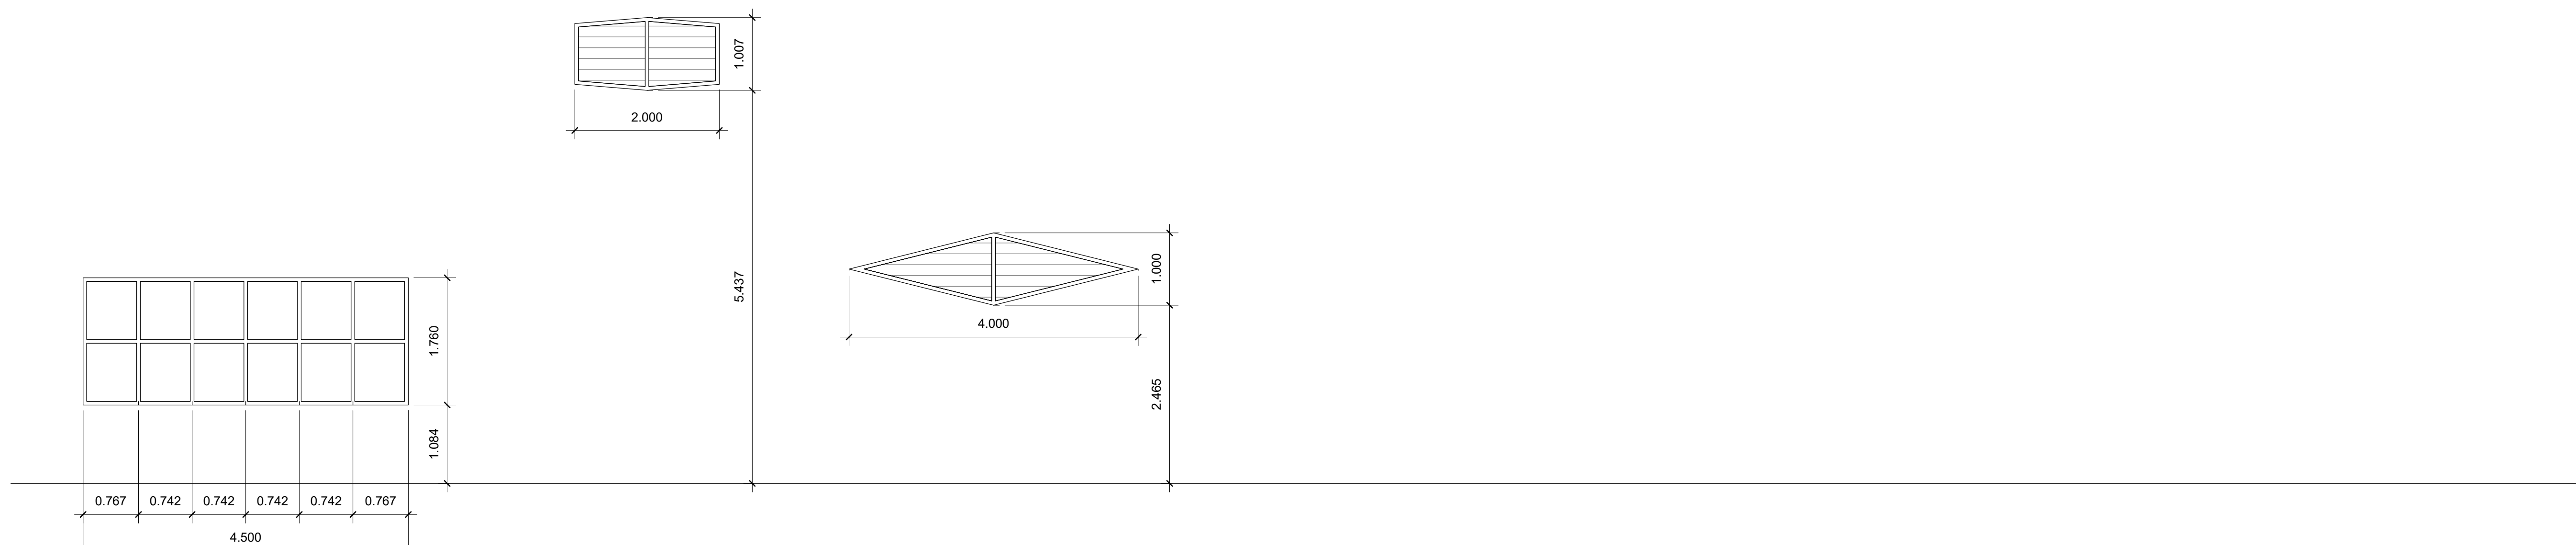

W17 X 2
FIXED WINDOW
THERMAL PANE GLASS
CW THERMAL ALUM. FRAME

W18 X 1
ALUM. LOUVER
CW THERMAL ALUM. FRAME

W19 X 1
ALUM. LOUVER
CW THERMAL ALUM. FRAME

Revisions:

No.	Date:	Particular:	By:
1	NOV 8/21	WIN. SCHEDULES FOR PHASES	FL

Drawing Issue:

Date:	Particular:	By:

Drawings and specifications as instruments of service are the property of Romanov Romanov Architects Inc., the copyright in the same being reserved to them. No reproduction may be made without the permission of Romanov Romanov Architects Inc., and when made, must bear its name. All prints to be returned. This drawing must not be scaled. The contractor is to verify dimensions and data noted herein with conditions on the site and is held responsible for reporting any discrepancy to Romanov Romanov Architects Inc. for adjustment. This drawing is not to be used for building purpose until signed and sealed by the Consultant.




Project:
Big Head Barn
823 Line 6 Rd.
Niagara on the Lake, ON

Sheet Title:
WINDOW SCHEDULE (PHASE 4)

Design: JR	Drawn: FL	Approved: JR
----------------------	---------------------	------------------------

Comm. No: 19117	Sheet No: A6.2P4
---------------------------	----------------------------

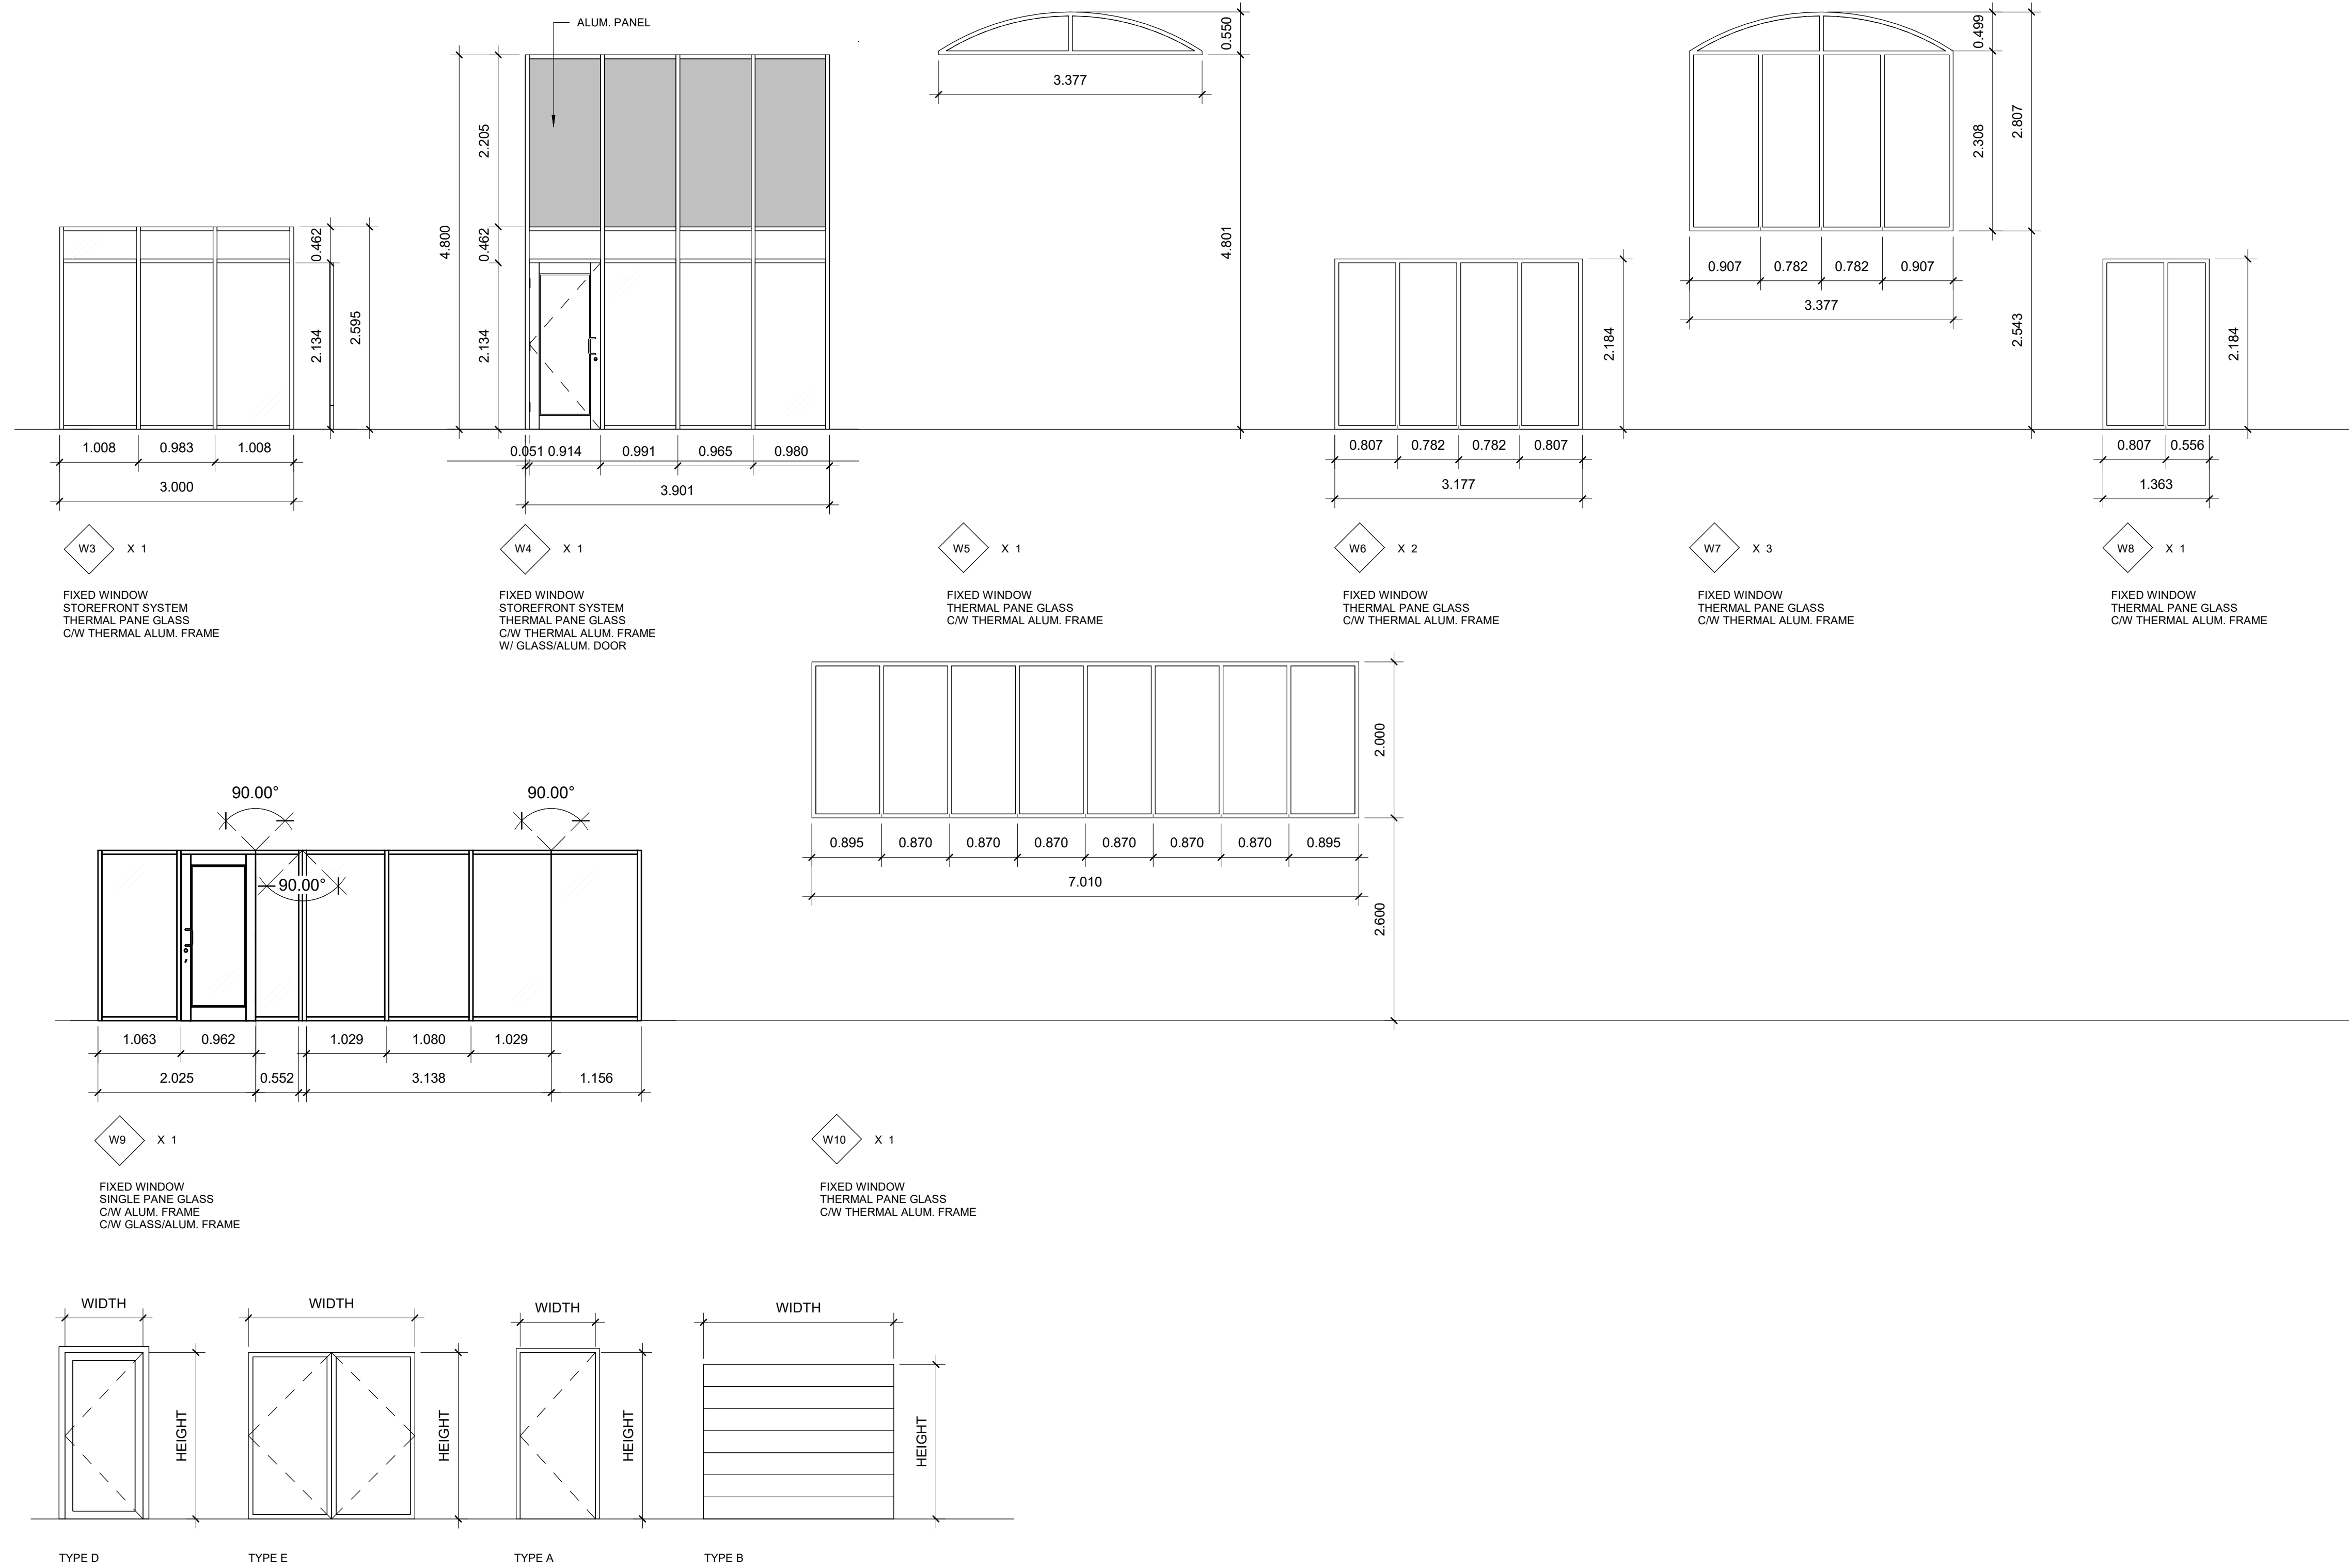

DOOR SCHEDULE - PHASE 2 & 3

DOOR NO.	DOOR					SIZE		FRAME		THRESHOLD	CLOSER	(HRS) FIRE RATING	U.L.C. LISTED HARDWARE	PANIC BAR	PUSH/PULL HANDLE	PUSH/PADDLE	LOCKSET	PASSAGE	HALF DUNNY	REMARKS
	TYPE	MATERIAL	FINISH	GLAZING	WIDTH	HEIGHT	TYPE	MATERIAL												
D8	D	ALUM.	AND.	X	0.965	2.134	ALUM.		X	X									INSULTATED	
D9	E	ALUM.	AND.	X	1.561	2.134	ALUM.		X	X					X	X			INSULTATED, H/C D/O	
D10	D	ALUM.	AND.	X	0.965	2.134	ALUM.			X				X	X				INSULTATED, H/C D/O	
D11	A	HM	PNT		0.965	2.134	STEEL			X							X		PRIVACY SET	
D12	A	HM	PNT		0.965	2.134	STEEL		X	X			X			X	X		INSULTATED	
D13	A	HM	PNT		3.048	3.048	STEEL						X			X			INSULTATED	

HM = HOLLOW METAL;
H/C D/O = HANDICAP STANDARD BUTTON OPERATED DOOR OPENING DEVICE;
AND. = CLEAR ANNOZZED;
PNT = PAINTED;
PC = POWDER COATING;
SCW = SOLID CORE WOOD;
SECURITY SYSTEM A = ACCESS CONTROL INCLUDES A CARD READER, DOOR CONTACT & A STRIKE;
INS ST = INSULATED HOLLOW METAL

Revisions:

No.	Date:	Particular:	By:
1	MAR 23/21	OPENING TAGS	FL
2	MAY 7/21	OPENING SCHEDULE	FL
3	NOV 8/21	WIN. SCHEDULES FOR PHASES	FL

Drawing Issue:

Date:	Particular:	By:

Drawings and specifications as instruments of service are the property of Romanov Romanov Architects Inc., the copyright in the same being reserved to them. No reproduction may be made without the permission of Romanov Romanov Architects Inc., and when made, must bear its name. All prints to be returned. This drawing must not be scaled. The contractor is to verify dimensions and data noted herein with conditions on the site and is held responsible for reporting any discrepancy to Romanov Romanov Architects Inc. for adjustment. This drawing is not to be used for building purpose until signed and sealed by the Consultant.



romanov romanov
ARCHITECTS INCORPORATED
 DESIGNERS, URBANISTS, FUTURISTS

375 PARKSIDE DRIVE, TORONTO, ONTARIO, CANADA
 M8R 2Z6, tel: (416)766-8750, fax: (416)766-8760

Project:
Big Head Barn
 823 Line 6 Rd.
 Niagara on the Lake, ON

Sheet Title:
OPENING SCHEDULE - PHASE 2 & 3

Design: JR	Drawn: FL	Approved: JR
Comm. No: 19117		Sheet No: A6.2P23