

3 Storey Apartment


727-733 King Street, Niagara-On-The-Lake



ARCHITECTS INC.

J:\2022\22-119 - 3 Storey Apartment NOTL\03-Drafting\02-Revit\22-119 Bice Builders - 3 Storey Apartment NOTL_detailed.rvt

Site Plan
scale: 1:150

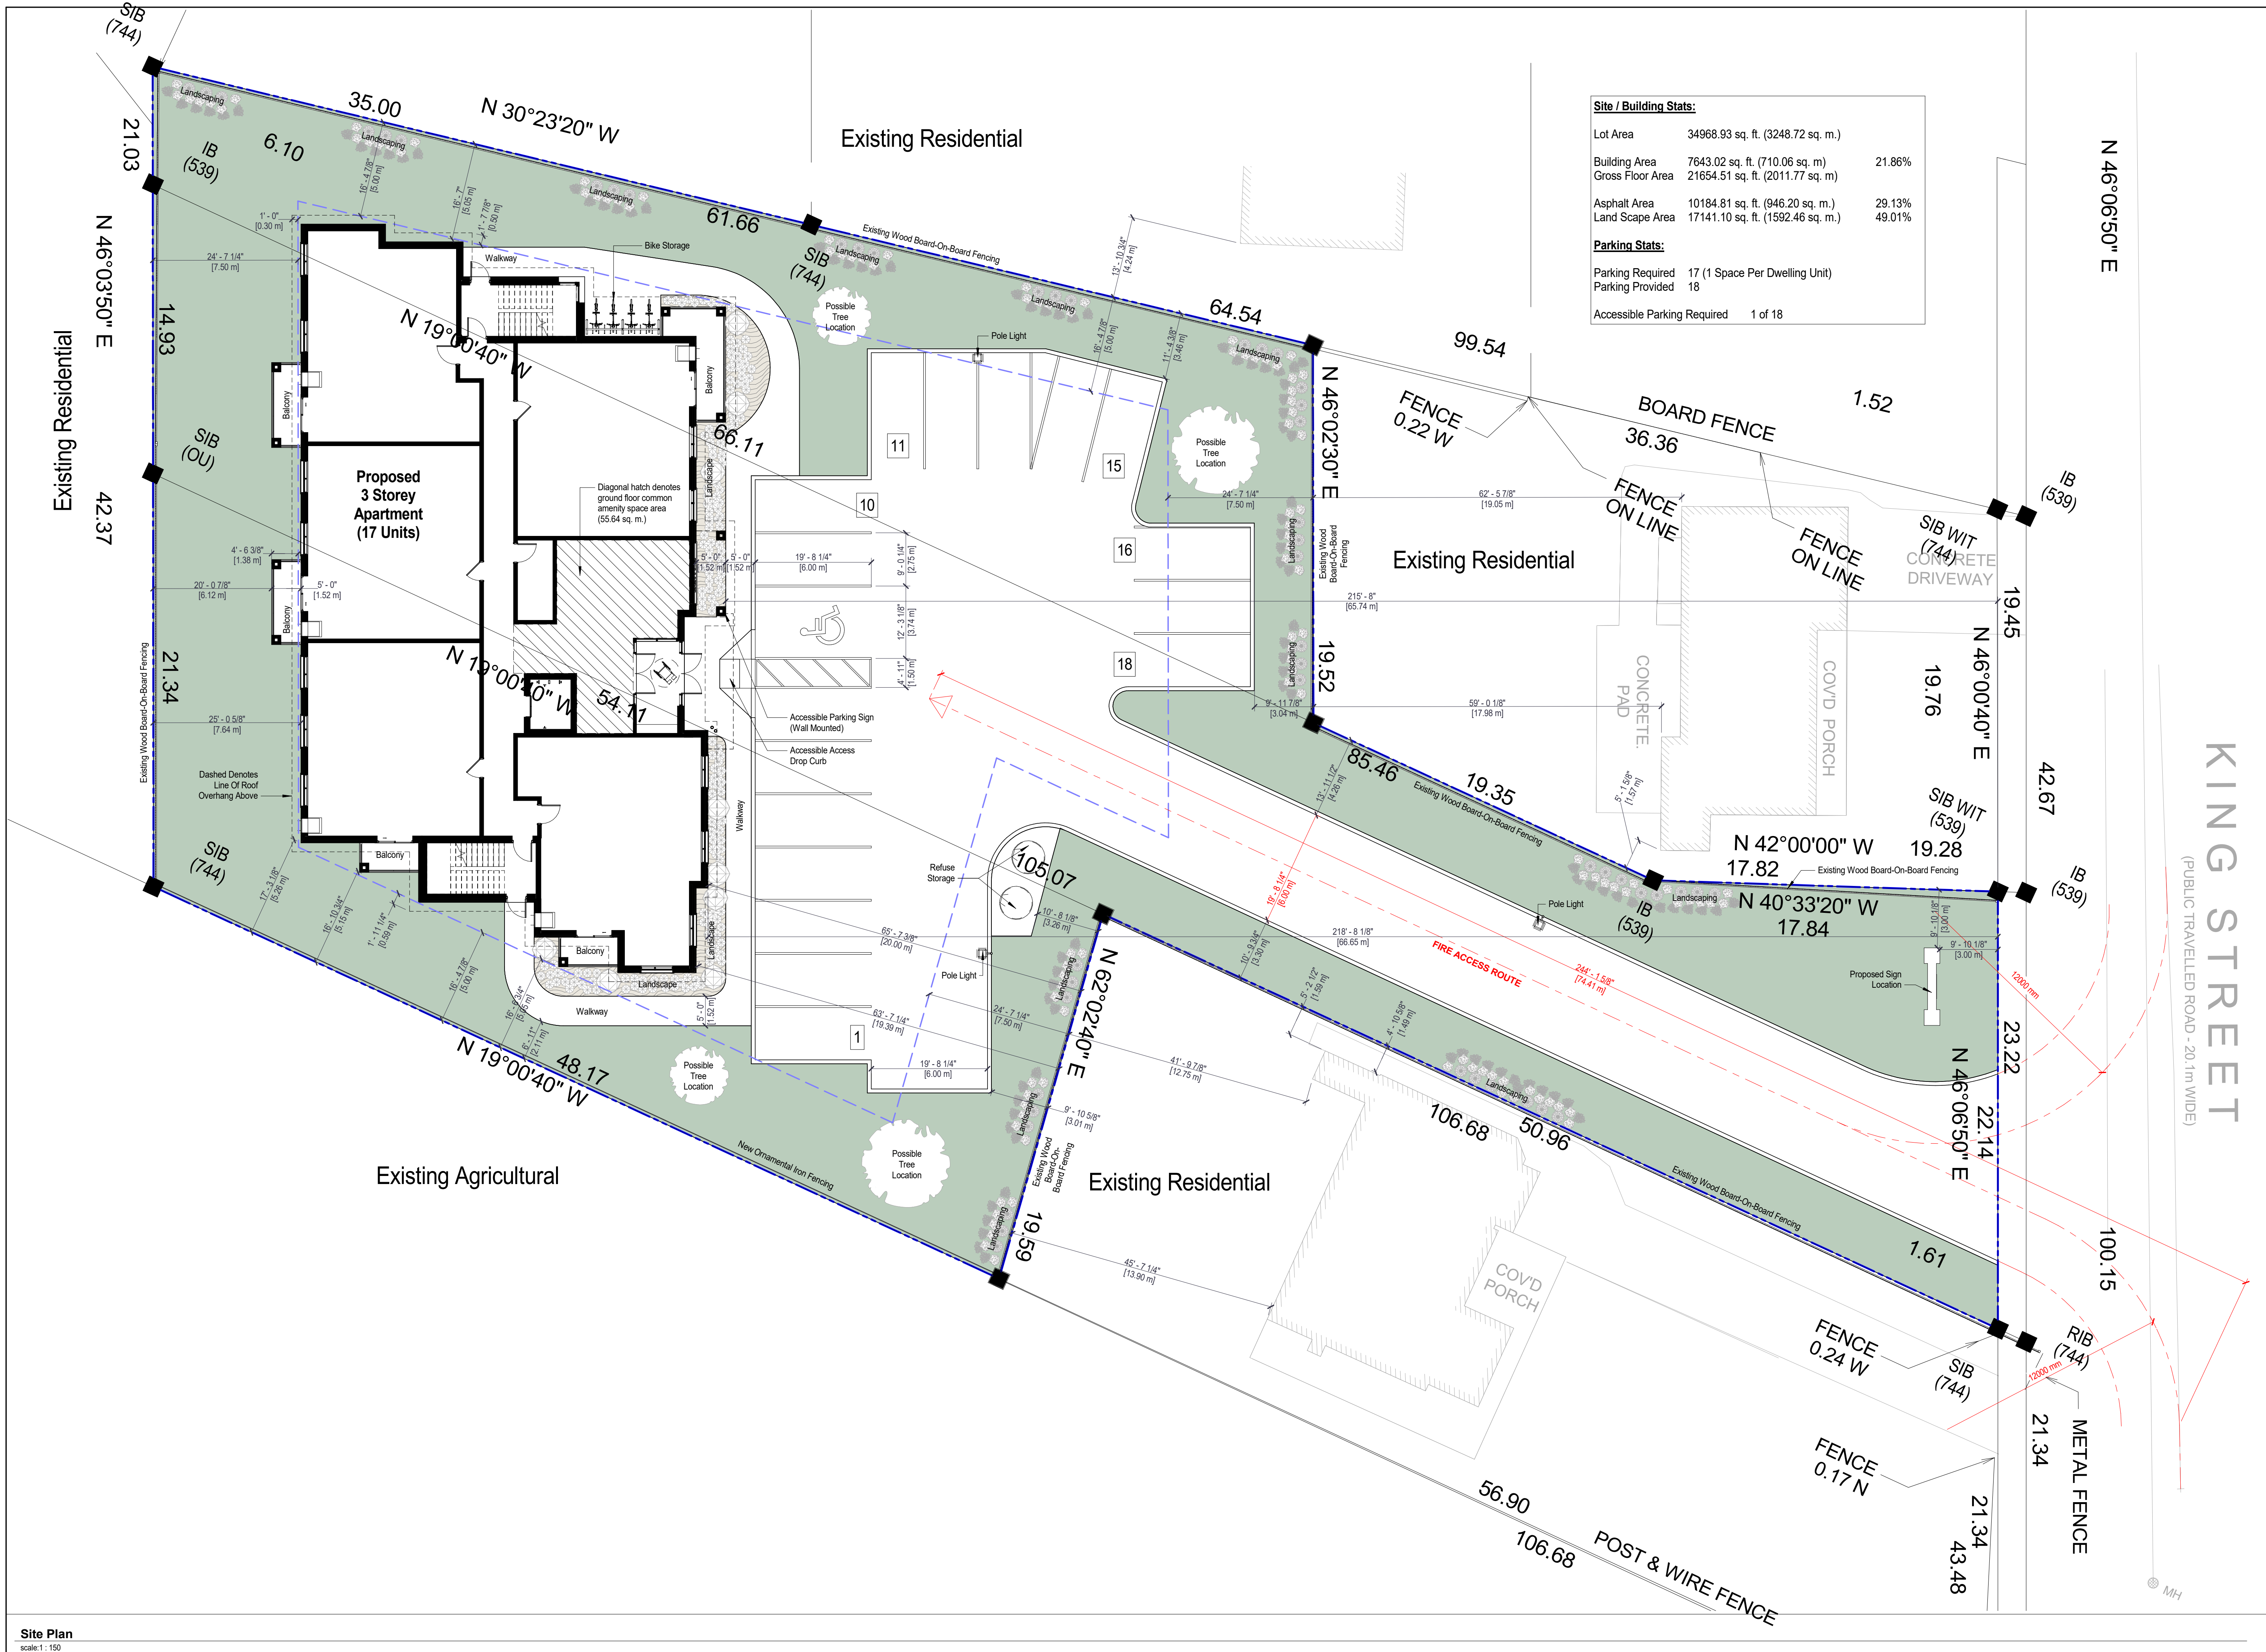

Site / Building Stats:		
Lot Area	34968.93 sq. ft. (3248.72 sq. m.)	
Building Area	7643.02 sq. ft. (710.06 sq. m)	21.86%
Gross Floor Area	21654.51 sq. ft. (2011.77 sq. m)	
Asphalt Area	10184.81 sq. ft. (946.20 sq. m.)	29.13%
Land Scape Area	17141.10 sq. ft. (1592.46 sq. m.)	49.01%
Parking Stats:		
Parking Required	17 (1 Space Per Dwelling Unit)	
Parking Provided	18	
Accessible Parking Required	1 of 18	

KING STREET
(PUBLIC TRAVELLED ROAD - 20.1m WIDE)

Issued For OPA and ZBA
5-12-2023

RAMONDO + ASSOCIATES ARCHITECTS INC.
4897 Queen Street Suite 2, Niagara Falls, Ontario, L2E 2L9
905.381.8888
www.ramondosarchitects.com
VIBE: mail@ramondosarchitects.com

3 Storey Apartment
Bice Builders

727-733 King Street, Niagara-On-The-Lake

DATE: 7/24/2023 1:24:02 PM
SCALE: 1:150
PROJECT NO: 22-119
CHECKED: ER

Drawn By: J.V.

Drawings are NOT VALID FOR CONSTRUCTION UNTIL SEALED AND SIGNED BY THE ARCHITECT.
DO NOT SCALE DRAWINGS. REPORT ALL DIMENSIONS TO THE ARCHITECT.
THIS DRAWING IS THE PROPERTY OF THE ARCHITECT AND IS TO REMAIN THE PROPERTY OF THE ARCHITECT AND IS NOT TO BE REPRODUCED OR COPIED IN ANY MANNER WITHOUT THE WRITTEN PERMISSION OF THE ARCHITECT.
USE BY THE PARTY WITH WHOM THE DESIGN PROFESSIONAL HAS ENTERED INTO A CONTRACT AND THERE ARE NO OTHER DESIGN PROFESSIONALS TO ANY PARTY WITH WHOM THE DESIGN PROFESSIONAL HAS ENTERED INTO A CONTRACT.

.A1

J:\2022\22-119 - Bice Builders - 3 Storey Apartment NOTL\03-Drafting\02-Revit\22-119 Bice Builders - 3 Storey Apartment NOTL_detached.rvt



1st Level
scale: 1:100



3D Front Perspective 1



3D Front Perspective 2



2nd & 3rd Level
scale: 1:100

Issued For OPA and ZBA	
A 5-12-2023	
3 Storey Apartment Bice Builders 727-733 King Street, Niagara-On-The-Lake	
Floor Plans	
DRAWN BY: JJV DATE: 7/24/2023 1:24:12 PM SCALE: 1:100 PROJECT NO: 22-119 CHECKED: ER	
DRAWINGS ARE NOT VALID FOR CONSTRUCTION UNTIL SEALED AND SIGNED BY THE ARCHITECT. DO NOT SCALE DRAWINGS. REPORT ALL DISCREPANCIES TO THE ARCHITECT IMMEDIATELY. THE ARCHITECT'S OFFICE SHALL BE RESPONSIBLE FOR THE ACCURACY OF THE DRAWINGS. 
4897 Queen Street Suite 2, Niagara Falls, Ontario, L2E 2L9 V.VEE 905.380.8888 WWW.RAIMONDOARCHITECTS.COM EMAIL: mail@raimondarchitects.com	
RAIMONDO + ASSOCIATES ARCHITECTS INC.	
.A2	


J:\2022\22-119 - Bice Builders - 3 Storey Apartment NOTL\03-Drafting\02-Revit\22-119 Bice Builders - 3 Storey Apartment NOTL_.detached.rvt



1 Suite Type A (1035 / 1061 sq. ft.)
A3 scale: 1:50



2 Suite Type C (833 sq. ft.)
A3 scale: 1:50

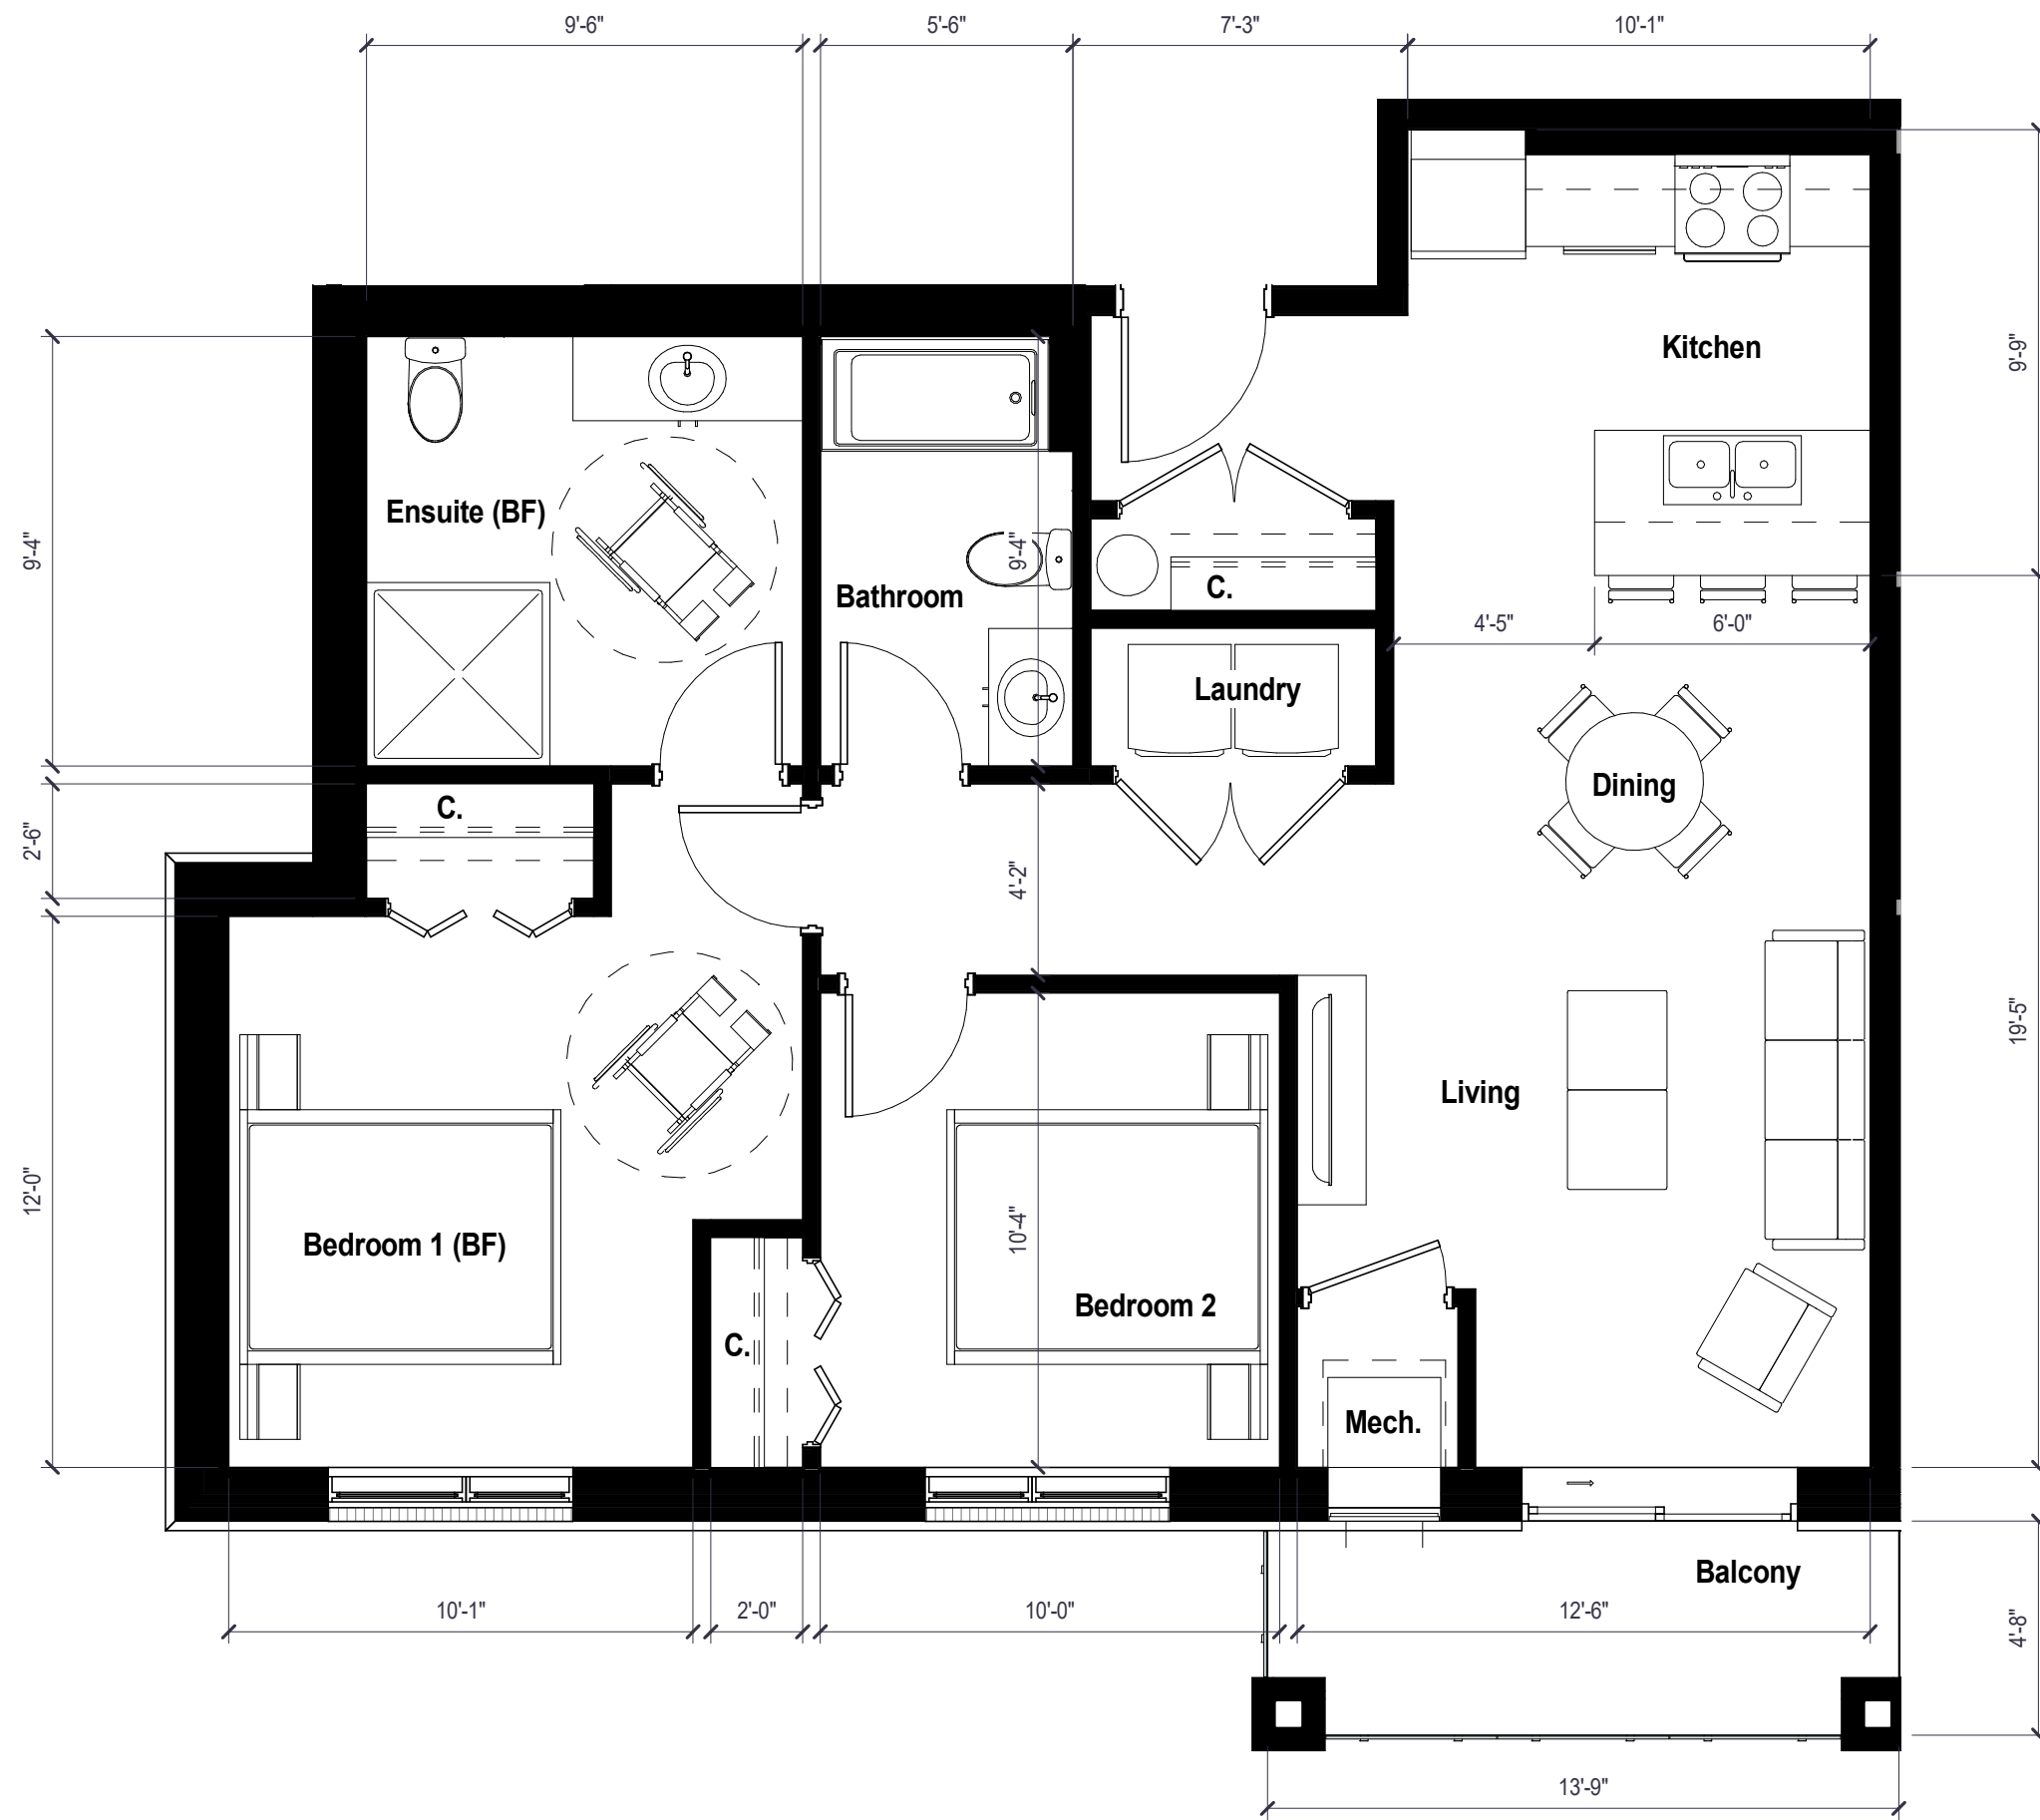

4 Suite Type B - BF (1017 sq. ft.)
A3 scale: 1:50



3 Suite Type D (1105 sq. ft.)
A3 scale: 1:50

RAIMONDO + ASSOCIATES ARCHITECTS INC.
4897 Queen Street Suite 2, Niagara Falls, Ontario, L2E 2L9
TEL: 905.354.8800 FAX: 905.354.8803
WEB: www.raimondarchitects.com
EMAIL: mail@raimondarchitects.com

3 Storey Apartment
Bice Builders
727-733 King Street, Niagara-On-The-Lake

Enlarged Floor Plans

DRAWN BY: JJV
DATE: 7/24/2023 12:24:13 PM
SCALE: 1:50
PROJECT NO: 22-119
CHECKED: ER

DRAWINGS ARE NOT VALID FOR CONSTRUCTION UNTIL SEALED AND SIGNED BY THE ARCHITECT.
DO NOT SCALE DRAWINGS. REPORT ALL DIMENSIONS TO THE ARCHITECT. DIMENSIONS ARE TO THE FACE UNLESS NOTED OTHERWISE. DIMENSIONS SHALL REMAIN THE PROPERTY OF THE ARCHITECT AND ARE NOT TO BE REPRODUCED OR USED IN ANY MANNER WITHOUT THE WRITTEN PERMISSION OF THE ARCHITECT. THE ARCHITECT'S USE OF THE PARTY WITH WHOM THE DESIGN PROFESSIONAL HAS ENTERED INTO A CONTRACT AND THERE ARE NO DESIGN PROFESSIONAL TO ANY PARTY WITH WHOM THE DESIGN PROFESSIONAL HAS NOT ENTERED INTO A CONTRACT.

.A3

J:\2022\22-119 - Bice Builders - 3 Storey Apartment NOTL\03-Drafting\02-Revit\22-119 Bice Builders - 3 Storey Apartment NOTL_detached.rvt




1 Elevation - South (Front)
A4 scale: 1: 100



2 Elevation - West (Side)
A4 scale: 1: 100




3 Elevation - North (Rear)
A4 scale: 1: 100

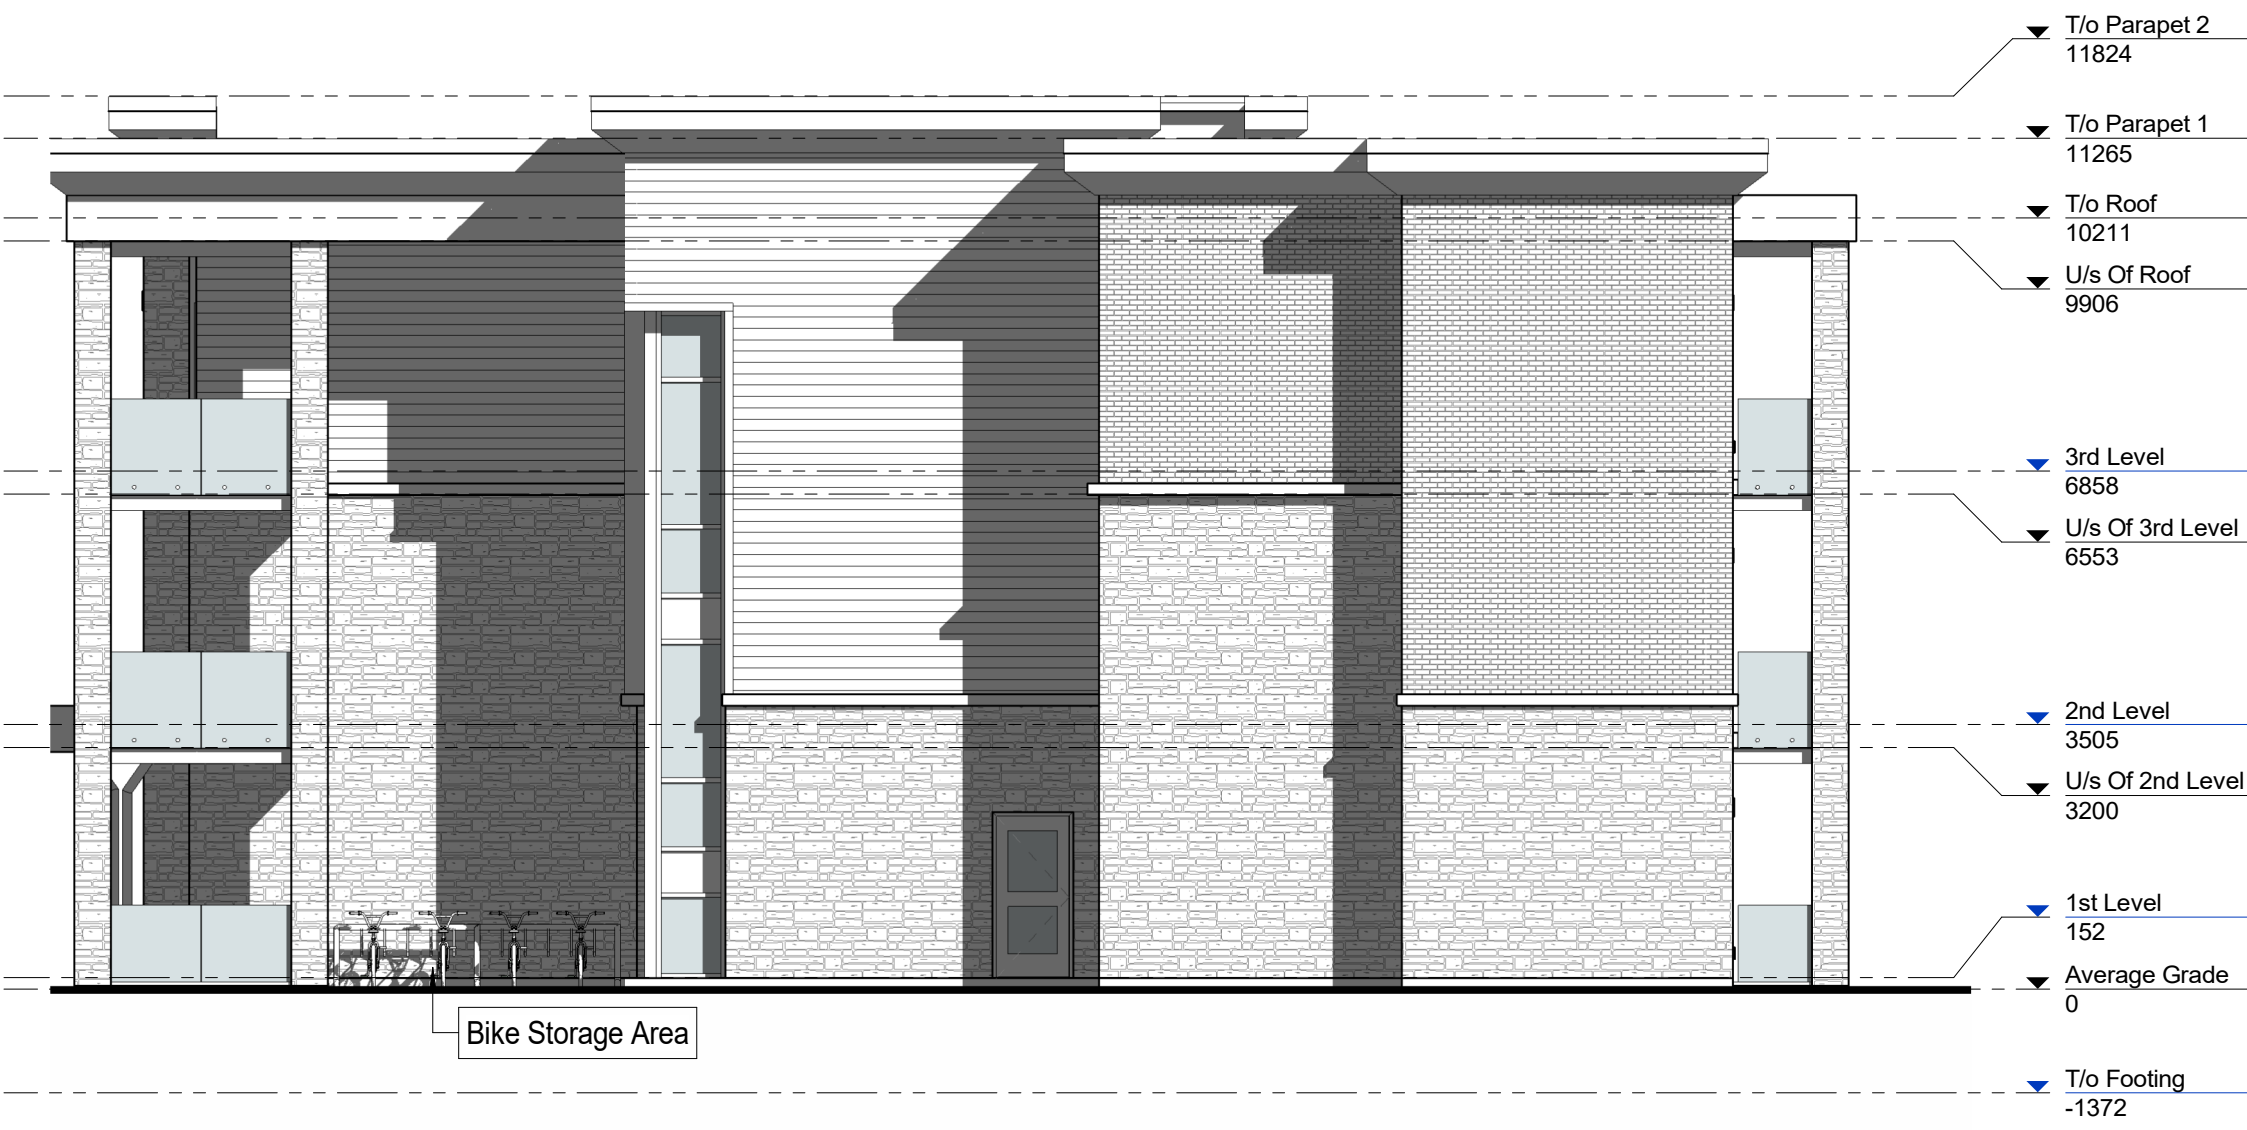

4 Elevation - East (Side)
A4 scale: 1: 100

Issued For OPA and ZBA

A 5-12-2023

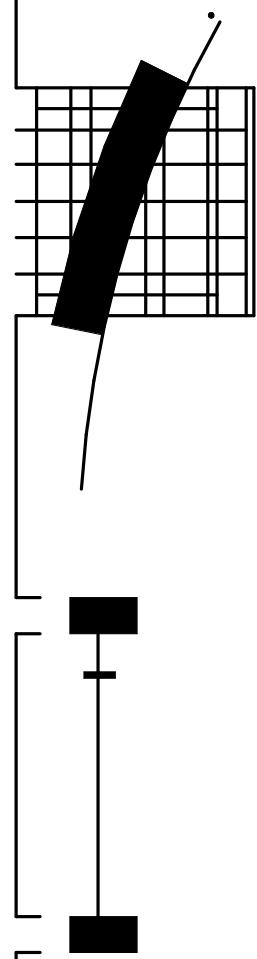

RAIMONDO + ASSOCIATES
ARCHITECTS INC.
4897 Queen Street Suite 2, Niagara Falls, Ontario, L2E 2L9
TEL: 905.381.1600 FAX: 905.381.1603
WEB: www.raimondarchitects.com
EMAIL: mail@raimondarchitects.com

3 Storey Apartment
Bice Builders
727-733 King Street, Niagara-On-The-Lake


Building Elevations

DRAWN BY: JVV
DATE: 7/24/2023 1:24:24 PM
SCALE: 1: 100
PROJECT NO: 22-119
CHECKED: ER


DRAWINGS ARE NOT VALID FOR CONSTRUCTION UNTIL SEALED AND SIGNED BY THE ARCHITECT.
DO NOT SCALE DRAWINGS. REPORT ALL DISCREPANCIES TO THE ARCHITECT IMMEDIATELY. DRAWINGS ARE TO REMAIN THE PROPERTY OF THE ARCHITECT AND ARE NOT TO BE REPRODUCED OR COPIED IN ANY MANNER WITHOUT THE WRITTEN PERMISSION OF THE ARCHITECT. ANY USE BY THE PARTY WITH WHOM THE DESIGN PROFESSIONAL HAS ENTERED INTO A CONTRACT AND THERE ARE NO DESIGN PROFESSIONAL TO ANY PARTY WITH WHOM THE DESIGN PROFESSIONAL HAS NOT ENTERED INTO A CONTRACT.

.A4


J:\2023\22-119 - Bice Builders - 3 Storey Apartment NOTL\03-Drafting\02-Revit\22-119 Bice Builders - 3 Storey Apartment NOTL_detached.rvt

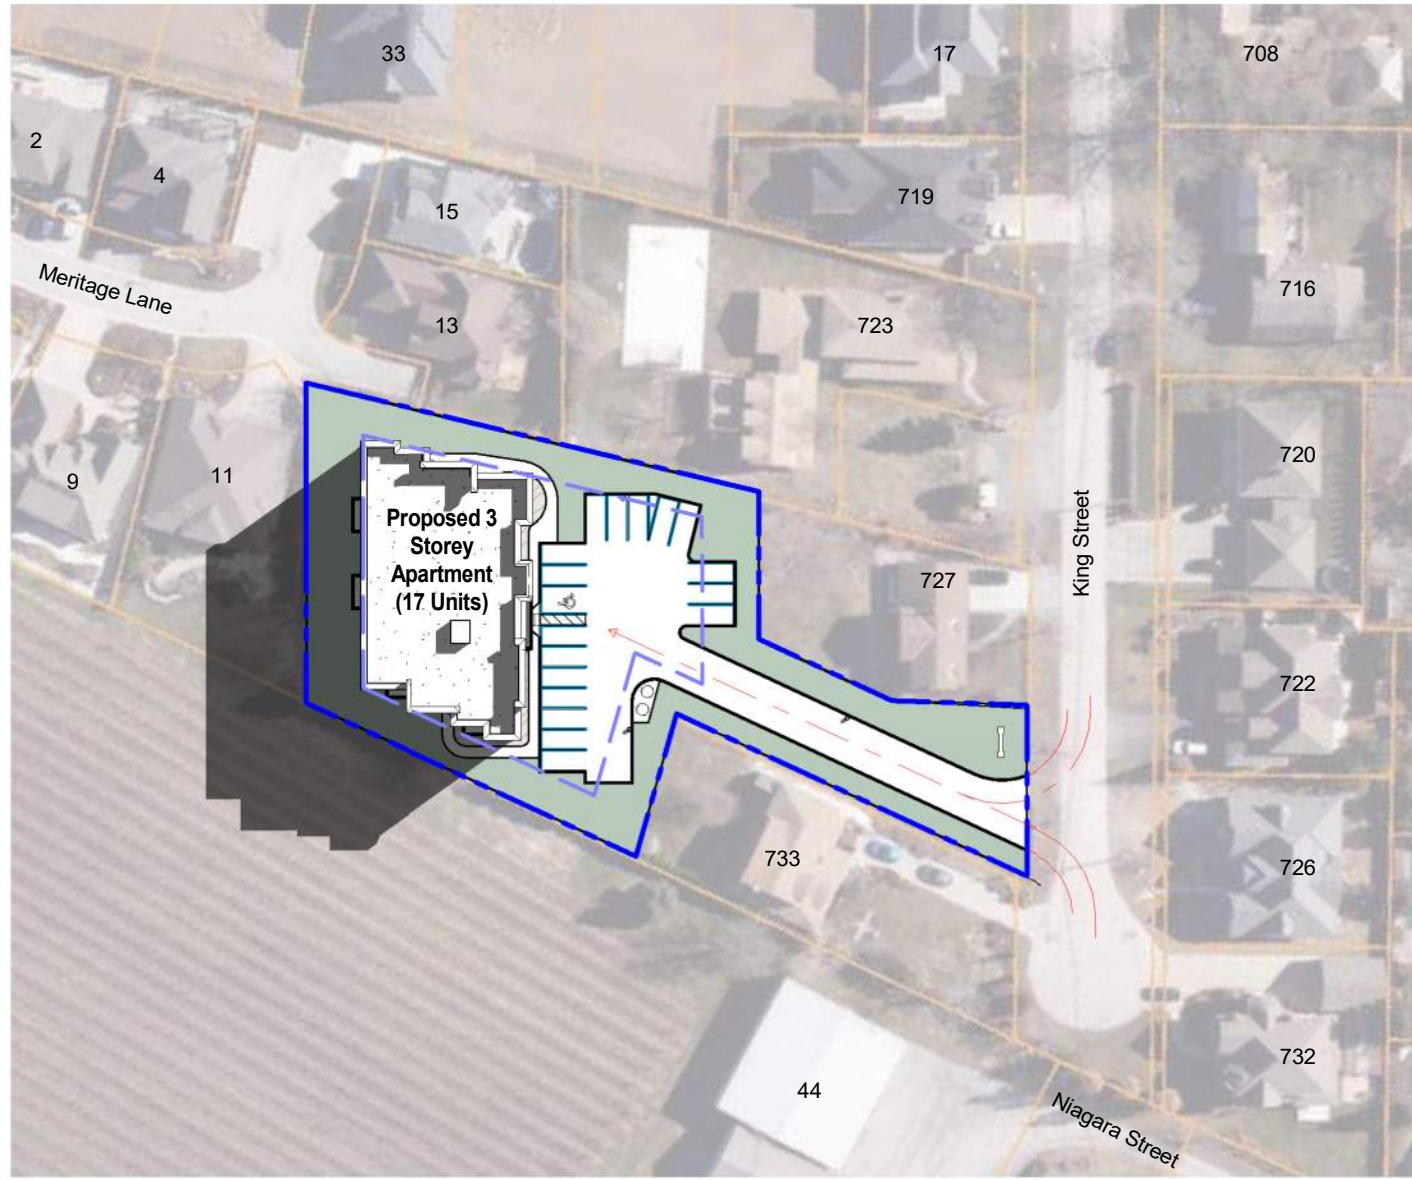


1 Site Shadow Study - March 20, 2023 (8am)
SS1 scale: 1 : 1000

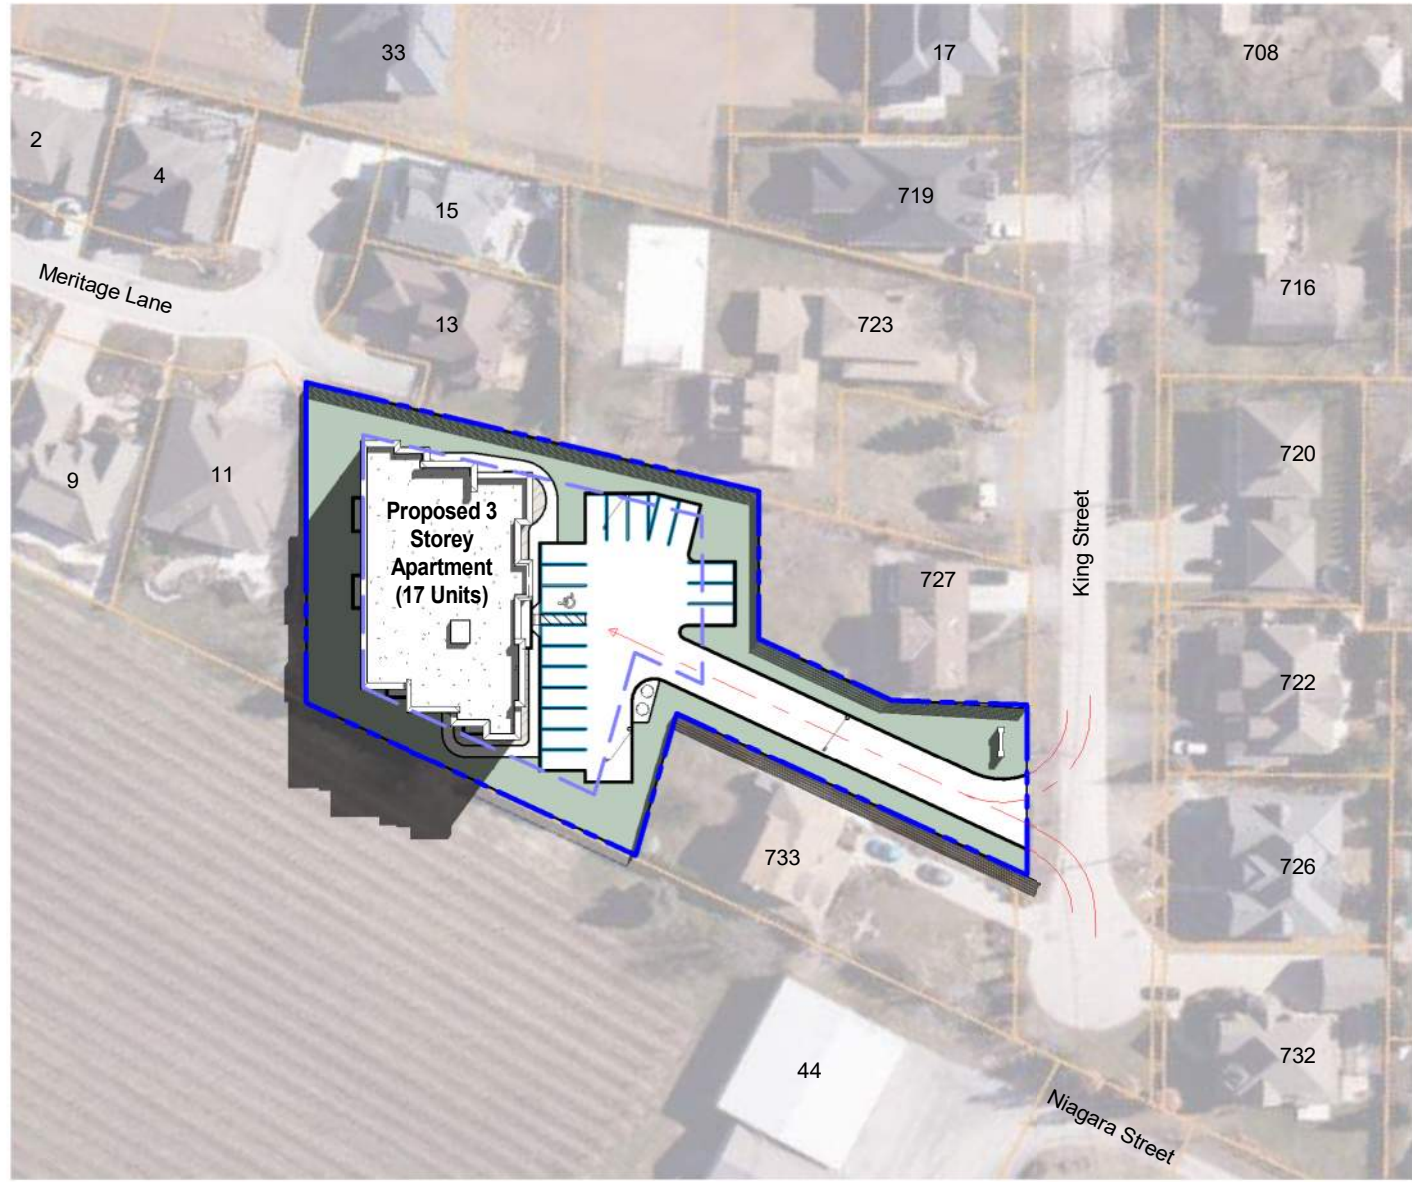


5 Site Shadow Study - June 21, 2023 (8am)
SS1 scale: 1 : 1000

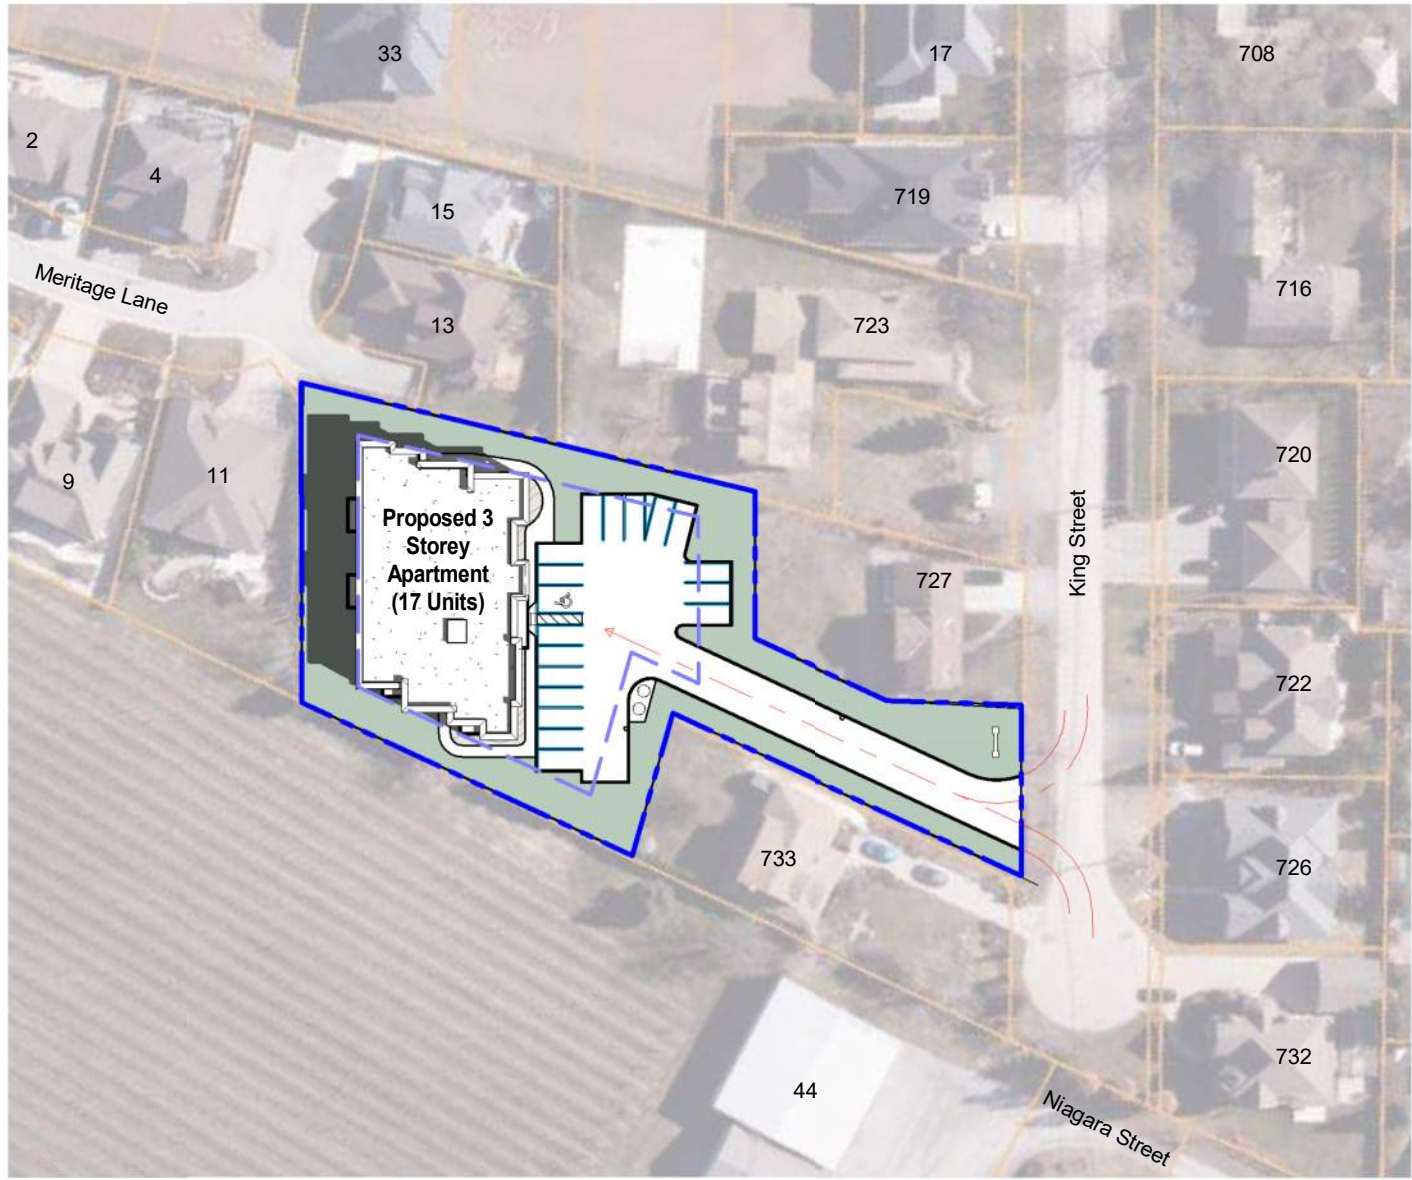


2 Site Shadow Study - March 20, 2023 (12pm)
SS1 scale: 1 : 1000

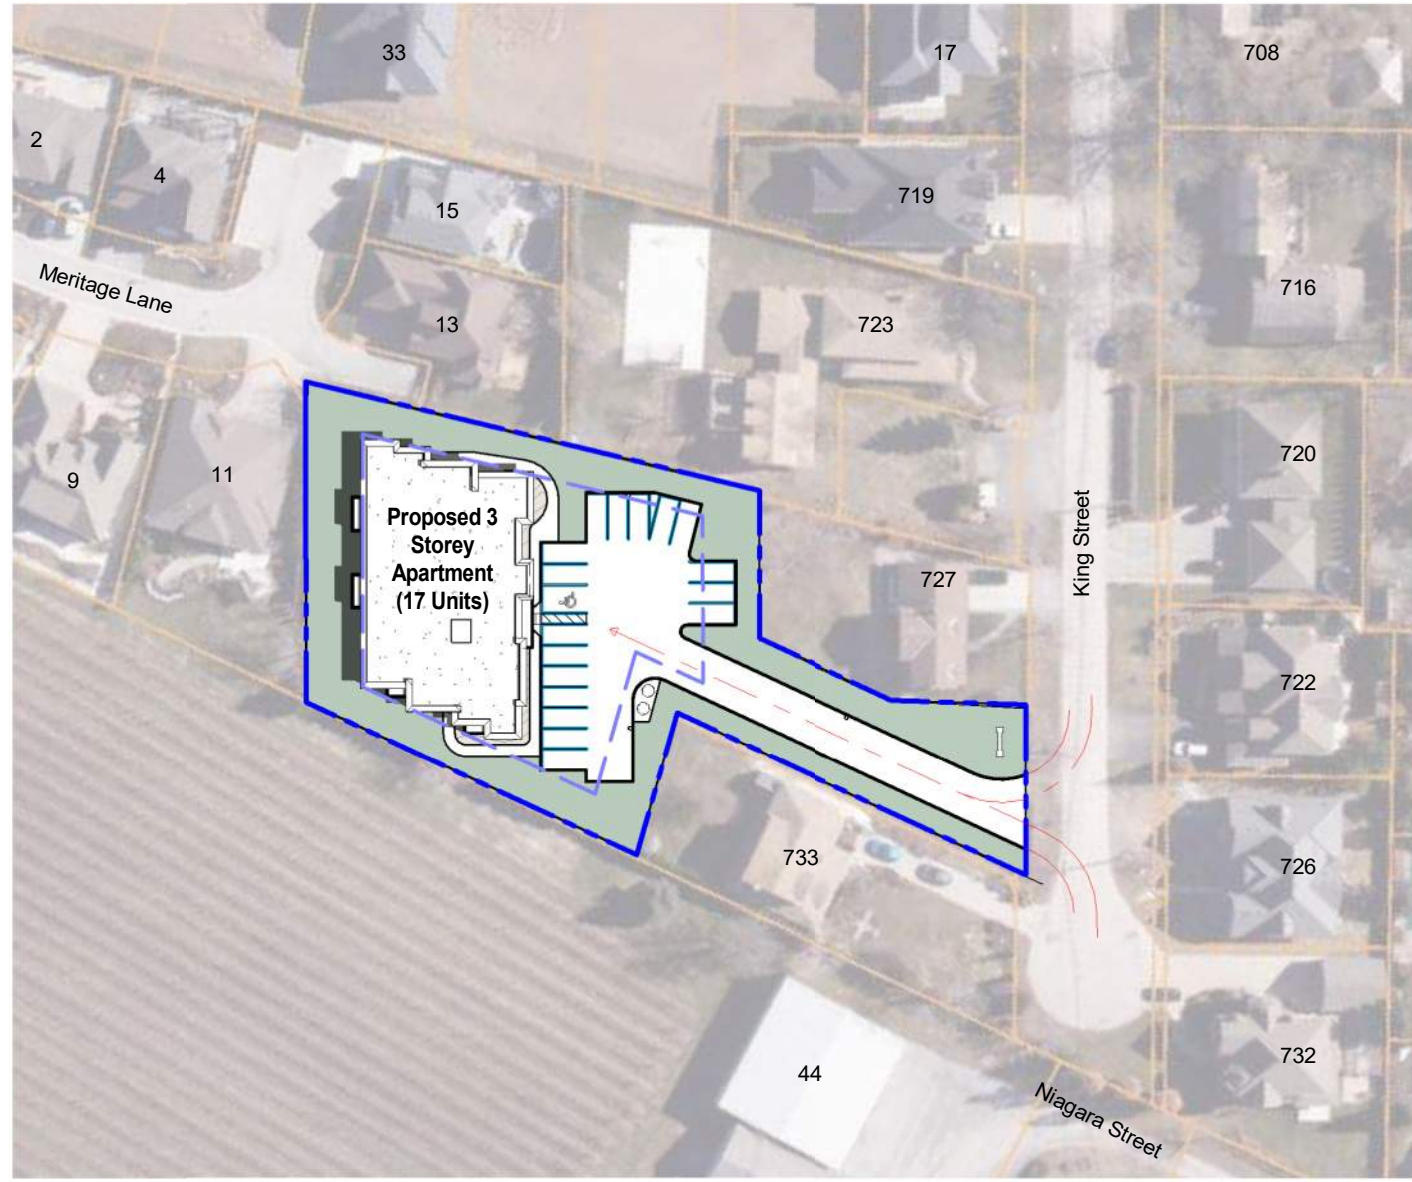


6 Site Shadow Study - June 21, 2023 (12pm)
SS1 scale: 1 : 1000

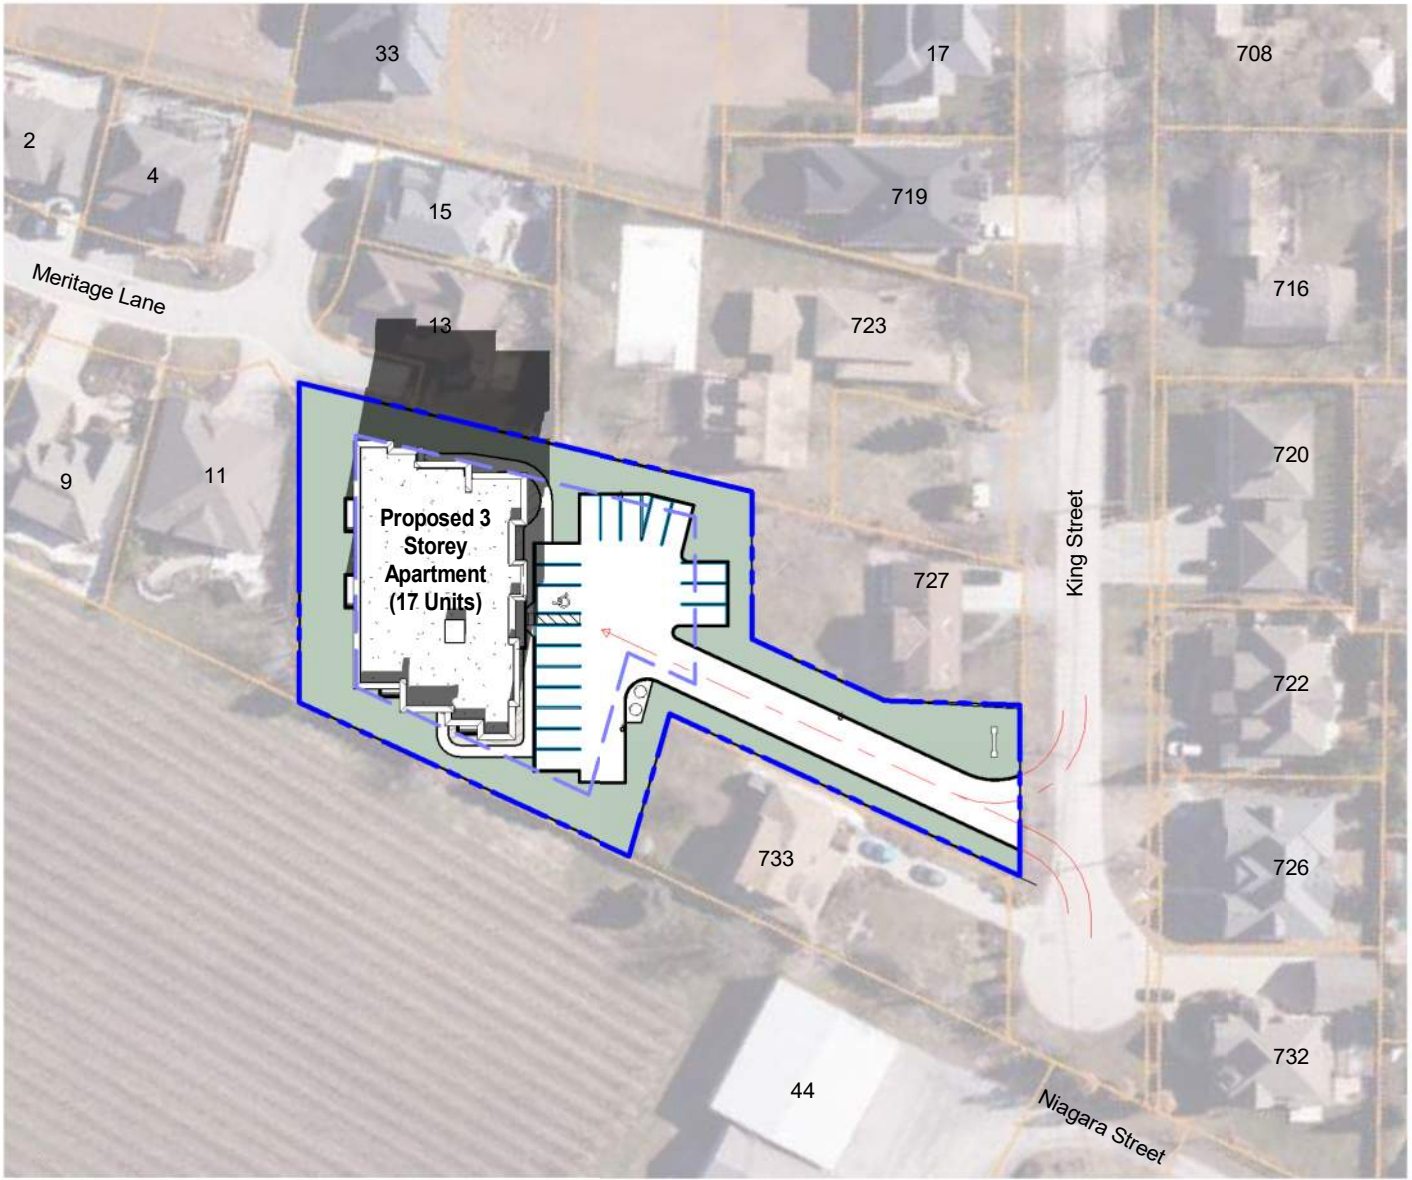


3 Site Shadow Study - March 20, 2023 (4pm)
SS1 scale: 1 : 1000

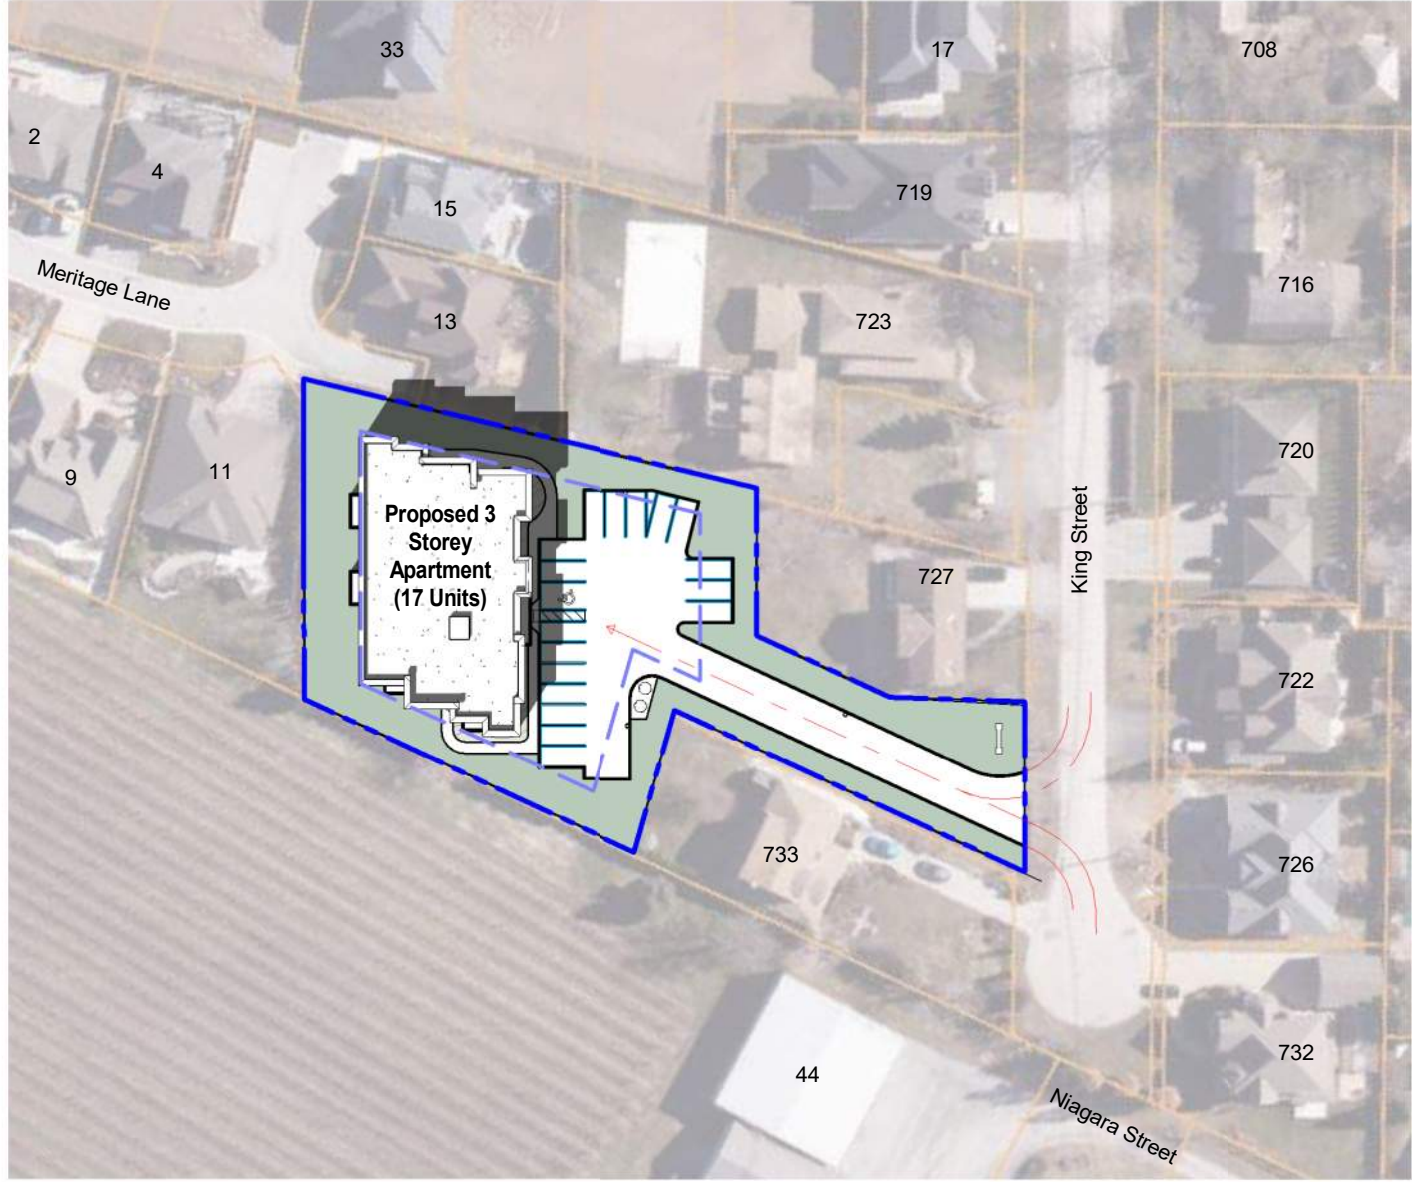

7 Site Shadow Study - June 21, 2023 (4pm)
SS1 scale: 1 : 1000

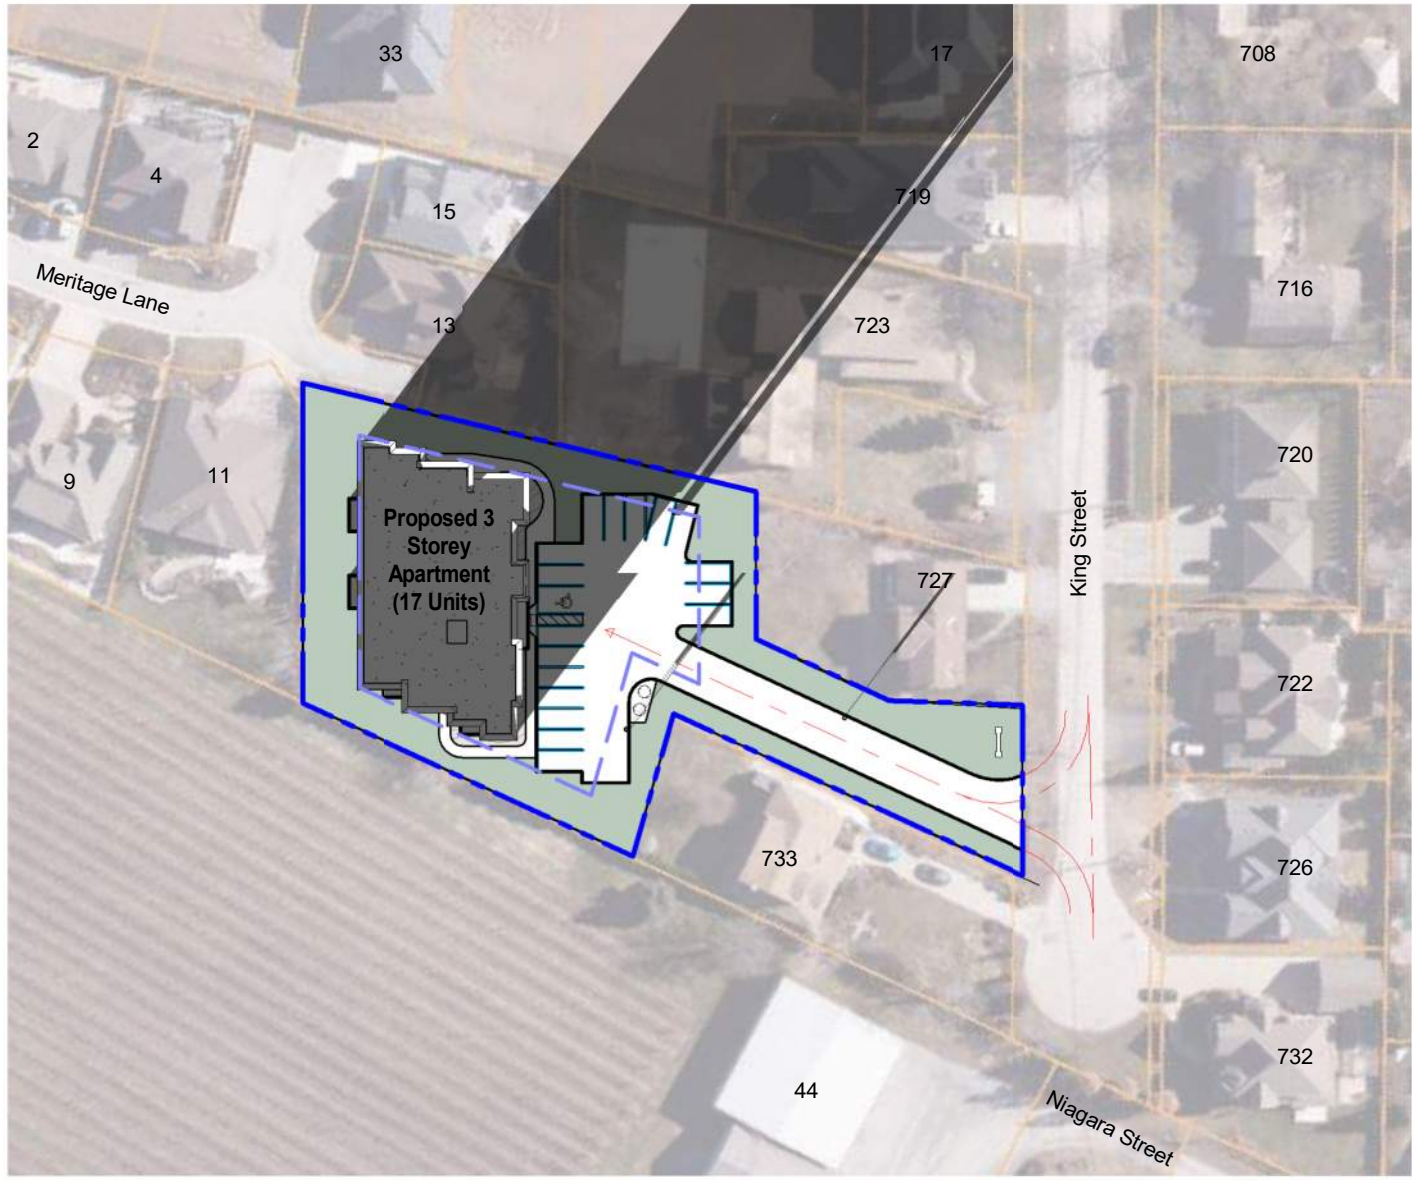

4 Site Shadow Study - March 20, 2023 (8pm)
SS1 scale: 1 : 1000

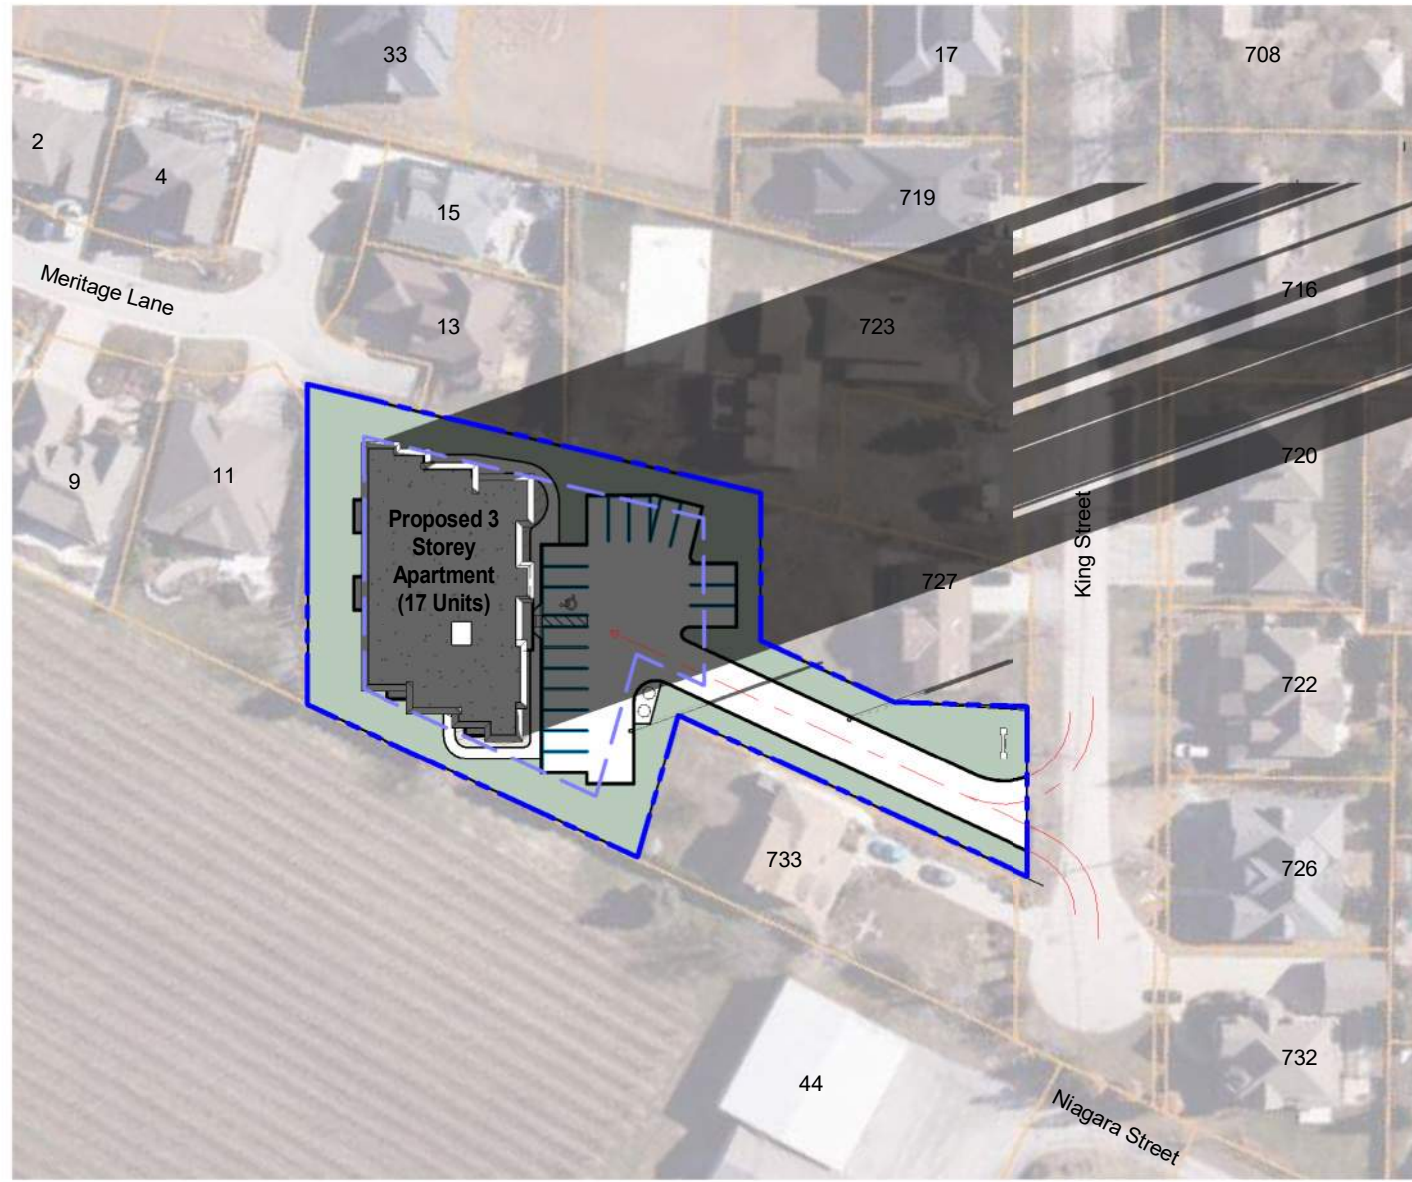



8 Site Shadow Study - June 21, 2023 (8pm)
SS1 scale: 1 : 1000

RAIMONDO + ASSOCIATES ARCHITECTS INC.
4897 Queen Street Suite 2, Niagara Falls, Ontario, L2E 2L9
905.381.8888
www.raimondarchitects.com
VIBE mail@raimondarchitects.com

Shadow Studies (March & June 2023)
3 Storey Apartment
Bice Builders
727-733 King Street, Niagara-On-The-Lake

DRAWN BY: JJV
DATE: 7/24/2023 1:25:16 PM
SCALE: 1 : 1000
PROJECT NO: 22-119
CHECKED: ER
DRAWINGS ARE NOT VALID FOR CONSTRUCTION UNTIL SEALED AND SIGNED BY THE ARCHITECT.
DO NOT SCALE DRAWINGS. REPORT ALL DIMENSIONS TO THE ARCHITECT. DIMENSIONS SHOWN ON THIS DRAWING ARE TO REMAIN THE PROPERTY OF THE ARCHITECT AND ARE NOT TO BE REPRODUCED OR USED FOR ANY OTHER PROJECT WITHOUT THE WRITTEN PERMISSION OF THE ARCHITECT.
THIS DRAWING IS THE PROPERTY OF THE ARCHITECT AND IS NOT TO BE REPRODUCED OR USED FOR ANY OTHER PROJECT WITHOUT THE WRITTEN PERMISSION OF THE ARCHITECT.
ENTERED INTO A CONTRACT AND THERE ARE NO DESIGN PROFESSIONAL TO ANY PARTY WITH WHOM THE DESIGN PROFESSIONAL HAS NOT ENTERED INTO A CONTRACT.

Issued For OPA and ZBA
A 5-12-2023

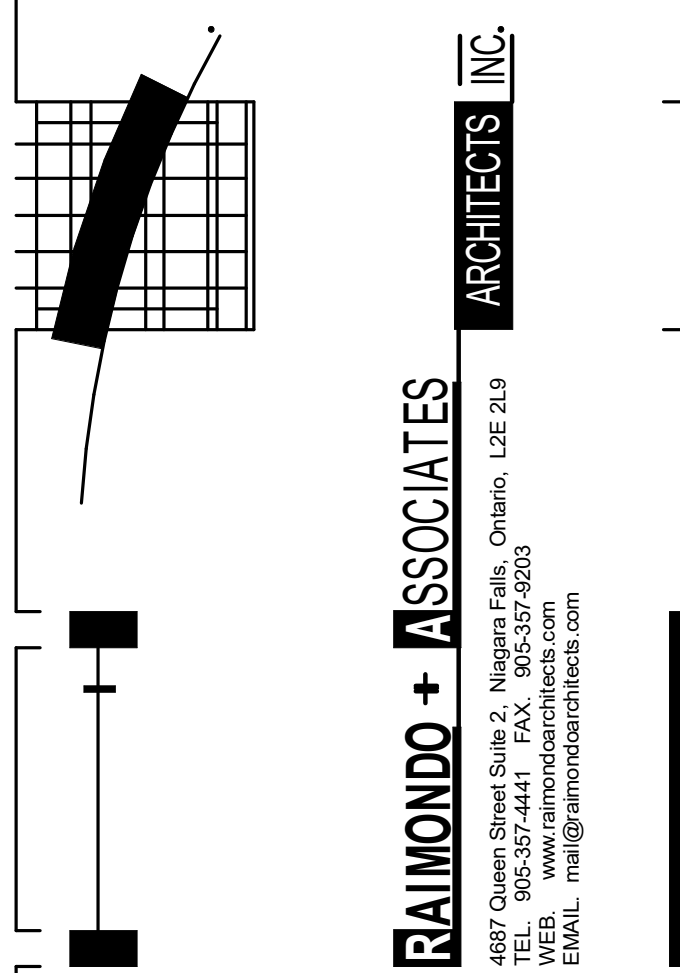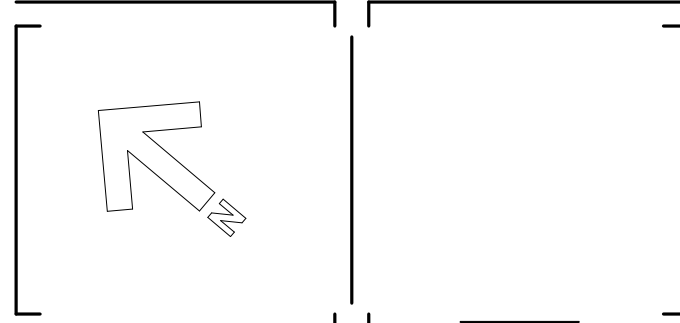

SS1

