

Bice Builders
3 Storey Apartment

727-733 King Street, Niagara-On-The-Lake




RAIMONDO + ASSOCIATES

4687 Queen Street, Studio 2
Niagara Falls, Ontario
L2E 2L9

Tel: 905-357-4441
Fax: 905-357-9203
Email: mail@raimondoarchitects.com

Project Name											
Item	Ontario Building Code Data Matrix Parts 3 & 9						Ontario Building Code Reference				
1.	Project Description		☒ New		☐ Part 11		☐ Part 3		☐ Part 9		
☐ Addition			11.1 to 11.4		1.1.2 [A] 9.10.1.3						
☐ Alteration											
	☐ Change of Use										
2.	Major Occupancy(s) Group C (Residential)						3.1.2.1.(1)		9.10.2		
3.	Building Area (m²)		Existing:	New:	712.62	Total:	712.62	1.4.1.2 [A]		1.4.1.2 [A]	
4.	Gross Area (m²)		Existing:	New:	1995.85	Total:	1995.85	1.4.1.2 [A]		1.4.1.2 [A]	
5.	Number of Storeys		Above Grade:		3		Below Grade:		0		
							1.4.1.2 [A] & 3.2.1.1		1.4.1.2 [A] & 9.10.4		
6.	Number of Streets / Fire Fighter Access: 1						3.2.2.10 & 3.2.5				
7.	Building Classification: 3.2.2.46. Group C, Up To 3 Storeys, Increased Area						3.2.2.20 -.83		9.10.2		
8.	Sprinkler System Proposed:		☐ Entire Building		3.2.2.20-.83				9.10.8.2		
☐ Basement Only			3.2.1.5								
☐ In Lieu of Roof Rating			3.2.2.17								
☒ Not Required			INDEX				INDEX				
9.	Standpipe Required:		☐ Yes ☒ No		3.2.9				N/A		
10.	Fire Alarm Required:		☐ Yes ☒ No		3.2.4				9.10.18		
11.	Water Service/Supply is Adequate:		☒ Yes ☐ No		3.2.5.7				N/A		
12.	High Building:		☐ Yes ☒ No		3.2.6				N/A		
13.	Permitted Construction:		☐ Combustible		☐ Non-Combustible		☒ Both		3.2.2.20-83		
	Actual Construction:		☐ Combustible		☐ Non-Combustible		☒ Both		9.10.6		
14.	Importance Category:		☐ Low		☐ Normal		☐ High		☐ Post-disaster		
							4.1.2.1.(3) 5.2.2.1.(2)		9.4.1.1, 4.1.2.1.(3) 5.2.5.1.(2)		
	Site Class (A,B,C,D,E from Geotechnical Report)						4.1.8.4		4.1.8.4		
	Earthquake Importance Factor (I _e)						T.4.1.8.5		T.4.1.8.5		
	Acceleration Based Coefficient (F _a)						T.4.1.8.4.B		T.4.1.8.4.B		
	5% Spectral Response Acceleration S _a (0.2)						4.1.8.4.(1) & SB-1, T.1.2		4.1.8.4.(1) & SB-1, T.1.2		
	I _e F _a S _a (0.2) = 0.41										
	Seismic Hazard Index						4.1.8.18.(1)		4.1.8.18.(1)		
	Design for Seismic Required for Categories 6 to 21, Table 4.1.1.18. (Equal or Above 0.35?) (Yes or No)						4.1.8.18.(2)		4.1.8.18.(2), 9.20.1.2, 9.31.6.2.(3)		
15.	Occupant Load Based on:		☐ m²/person		☒ Design of Building		3.1.17.1		9.9.1.3		
	Based On 2 Ppl per Slip Rm = 34 Slip Rms x 2 Ppl										
	TOTAL = 68 Occupants										
16.	Barrier-Free Design:						☒ Yes ☐ No (Not Required)		3.8		
17.	Hazardous Substances:						☐ Yes ☒ No		3.3.1.2 & 3.3.1.19		
18.	Required Fire Resistance Rating (FRR)	Horizontal Assemblies				Listed Design No. or Description (SG-2)		3.2.2.20 -.83 & 3.2.1.4		9.5.2 9.10.1.3 (4)	
FRR (Hours)											
Floors		1	Hours		FRR of Supporting Members		Listed Design No. or Description (SG-2)				
Roof		1	Hours								
Mezzanine		Hours									
Floors		1	Hours								
Roof		1	Hours								
Mezzanine	Hours										
19.	Spatial Separation – Construction of Exterior Walls						3.2.3		9.10.14		
Wall	Area of EBF (m²)	L.D. (m)	L/H or H/L	Permitted or Max. % of Openings	Proposed % of Openings	FRR (Hours)	Listed Design or Description	Comb Const	Non-comb. Constr.	Non-comb. Cladding	
N	-	-	-	-	-	0	--	-	--	--	
S	-	-	-	-	-	0	--	-	--	--	
E	-	-	-	-	-	0	--	-	--	--	
W	-	-	-	-	-	0	--	-	--	--	
20.	Other – Describe										

ARCHITECTS INC.

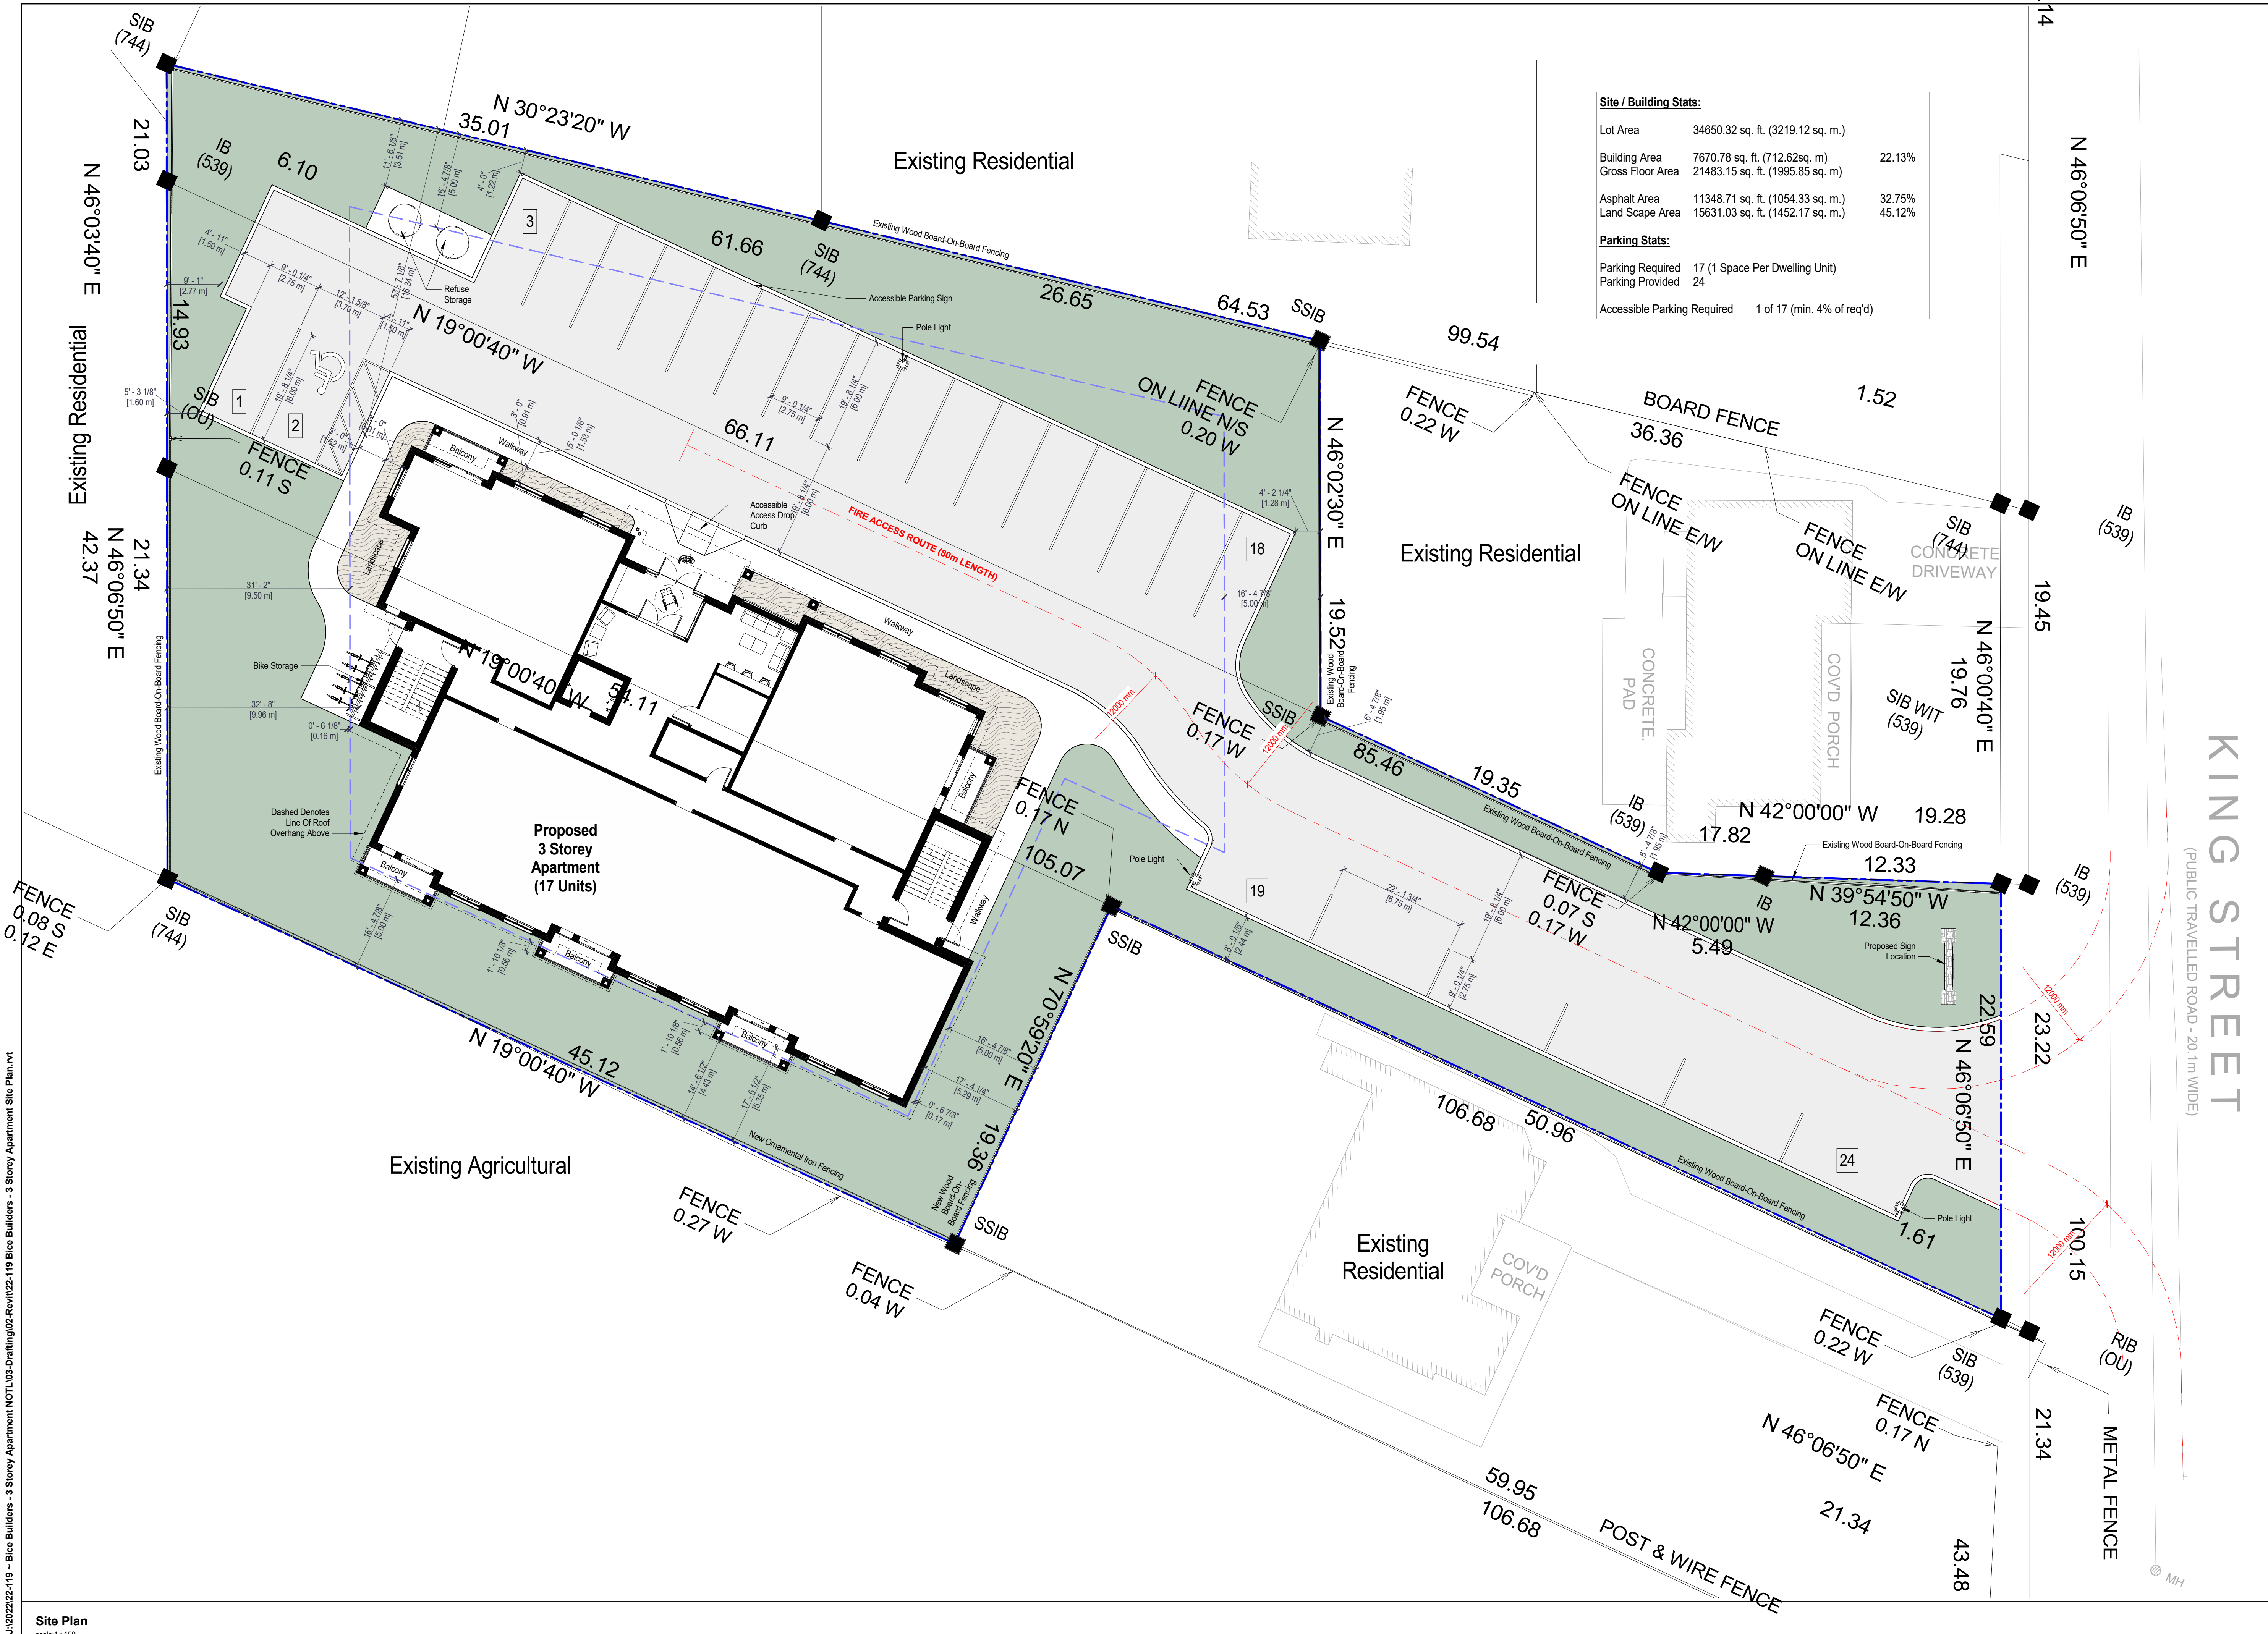

Site / Building Stats:			
Lot Area	34650.32 sq. ft. (3219.12 sq. m.)		
Building Area	7670.78 sq. ft. (712.62sq. m)	22.13%	
Gross Floor Area	21483.15 sq. ft. (1995.85 sq. m)		
Asphalt Area	11348.71 sq. ft. (1054.33 sq. m.)	32.75%	
Land Landscape Area	15631.03 sq. ft. (1452.17 sq. m.)	45.12%	
Parking Stats:			
Parking Required	17 (1 Space Per Dwelling Unit)		
Parking Provided	24		
Accessible Parking Required	1 of 17 (min. 4% of req'd)		

KING STREET
(PUBLIC TRAVELLED ROAD - 20.1m WIDE)

Issued For OPA and ZBA
5-12-2023
A


RAIMONDO + ASSOCIATES ARCHITECTS INC.
4897 Queen Street Suite 2, Niagara Falls, Ontario, L2E 2L9
905.331.8888
www.raimondarchitects.com
VIBE | mail@raimondarchitects.com

3 Storey Apartment
Bice Builders
727-733 King Street, Niagara-On-The-Lake

Overall Site Plan + Zoning Info

DO NOT SCALE DRAWINGS. REPORT ALL DIMENSIONS TO THE ARCHITECT. DIMENSIONS SHOWN ON THIS DRAWING ARE TO REMAIN THE PROPERTY OF THE ARCHITECT AND ARE NOT TO BE USED FOR ANY OTHER PURPOSES WITHOUT THE WRITTEN PERMISSION OF THE ARCHITECT. THIS DRAWING IS THE PROPERTY OF THE ARCHITECT AND IS NOT TO BE REPRODUCED OR USED IN ANY MANNER WITHOUT THE WRITTEN PERMISSION OF THE ARCHITECT. THE ARCHITECT ASSUMES NO LIABILITY FOR ANY DAMAGE OR INJURY TO ANY PARTY WITH WHOM THE DESIGN PROFESSIONAL HAS NOT ENTERED INTO A CONTRACT.

.A1

 

3D Front Perspective 1



2nd & 3rd Level (7171.35 sq. ft. / 666.24 sq. m)
scale: 1 : 100

J:\2023\22-119 - Bice Builders - 3 Storey Apartment NOTL\03-Drafting\02-Revit\22-119 Bice Builders - 3 Storey Alternate Design.rvt



1 Elevation - East (Front)
A3 scale: 1: 100



3 Elevation - West (Rear)
A3 scale: 1: 100



2 Elevation - North (Side)
A3 scale: 1: 100



4 Elevation - South (Side)
A3 scale: 1: 100

RAIMONDO + ASSOCIATES ARCHITECTS INC.
4897 Queen Street Suite 2, Niagara Falls, Ontario, L2E 2L9
TEL: 905.381.8888 FAX: 905.381.8889
WEB: www.aimondarchitects.com
EMAIL: mail@aimondarchitects.com

3 Storey Apartment
Bice Builders
727-733 King Street, Niagara-On-The-Lake


Building Elevations

DRAWN BY: JUV
DATE: 12/18/2023 2:06:20 PM
SCALE: 1: 100
PROJECT NO: 22-119
CHECKED: ER

DRAWINGS ARE NOT VALID FOR CONSTRUCTION UNTIL SEALED AND SIGNED BY THE ARCHITECT.
DO NOT SCALE DRAWINGS. REPORT ALL DIMENSIONS TO THE ARCHITECT. DIMENSIONS SHOWN ON THIS DRAWING ARE TO REMAIN THE PROPERTY OF THE ARCHITECT AND ARE NOT TO BE REPRODUCED OR USED FOR ANY OTHER PROJECT WITHOUT THE WRITTEN PERMISSION OF THE ARCHITECT. THE ARCHITECT'S PROFESSIONAL LIABILITY INSURANCE COVERAGE DOES NOT COVER THE USE OF THIS DRAWING FOR ANY OTHER PROJECT WITHOUT THE WRITTEN PERMISSION OF THE ARCHITECT. THE ARCHITECT'S PROFESSIONAL LIABILITY INSURANCE COVERAGE DOES NOT COVER THE USE OF THIS DRAWING FOR ANY OTHER PROJECT WITHOUT THE WRITTEN PERMISSION OF THE ARCHITECT.

.A3


J:\2022\22-119 - Bice Builders - 3 Storey Apartment NOTL\03-Drafting\02-Revit\02-119 Bice Builders - 3 Storey Apartment Site Plan.rvt

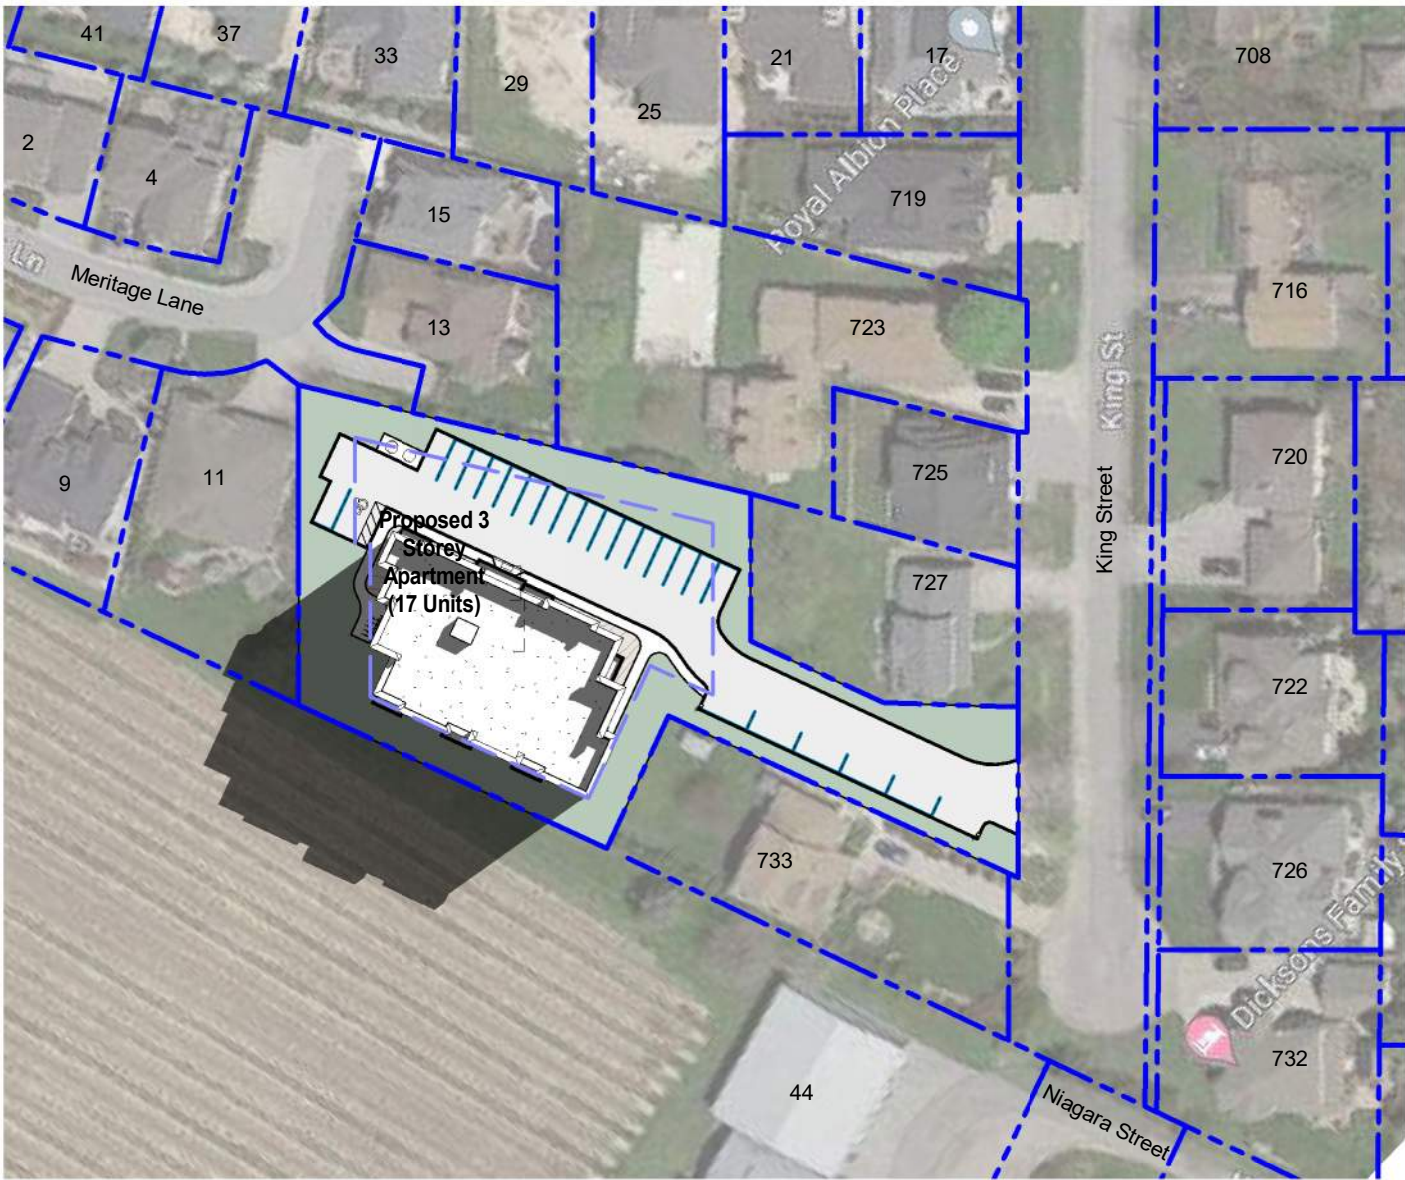


01 Site Shadow Study - March 20, 2023 (8am)
SS1 scale: 1:1000




05 Site Shadow Study - March 20, 2023 (4pm)
SS1 scale: 1:1000

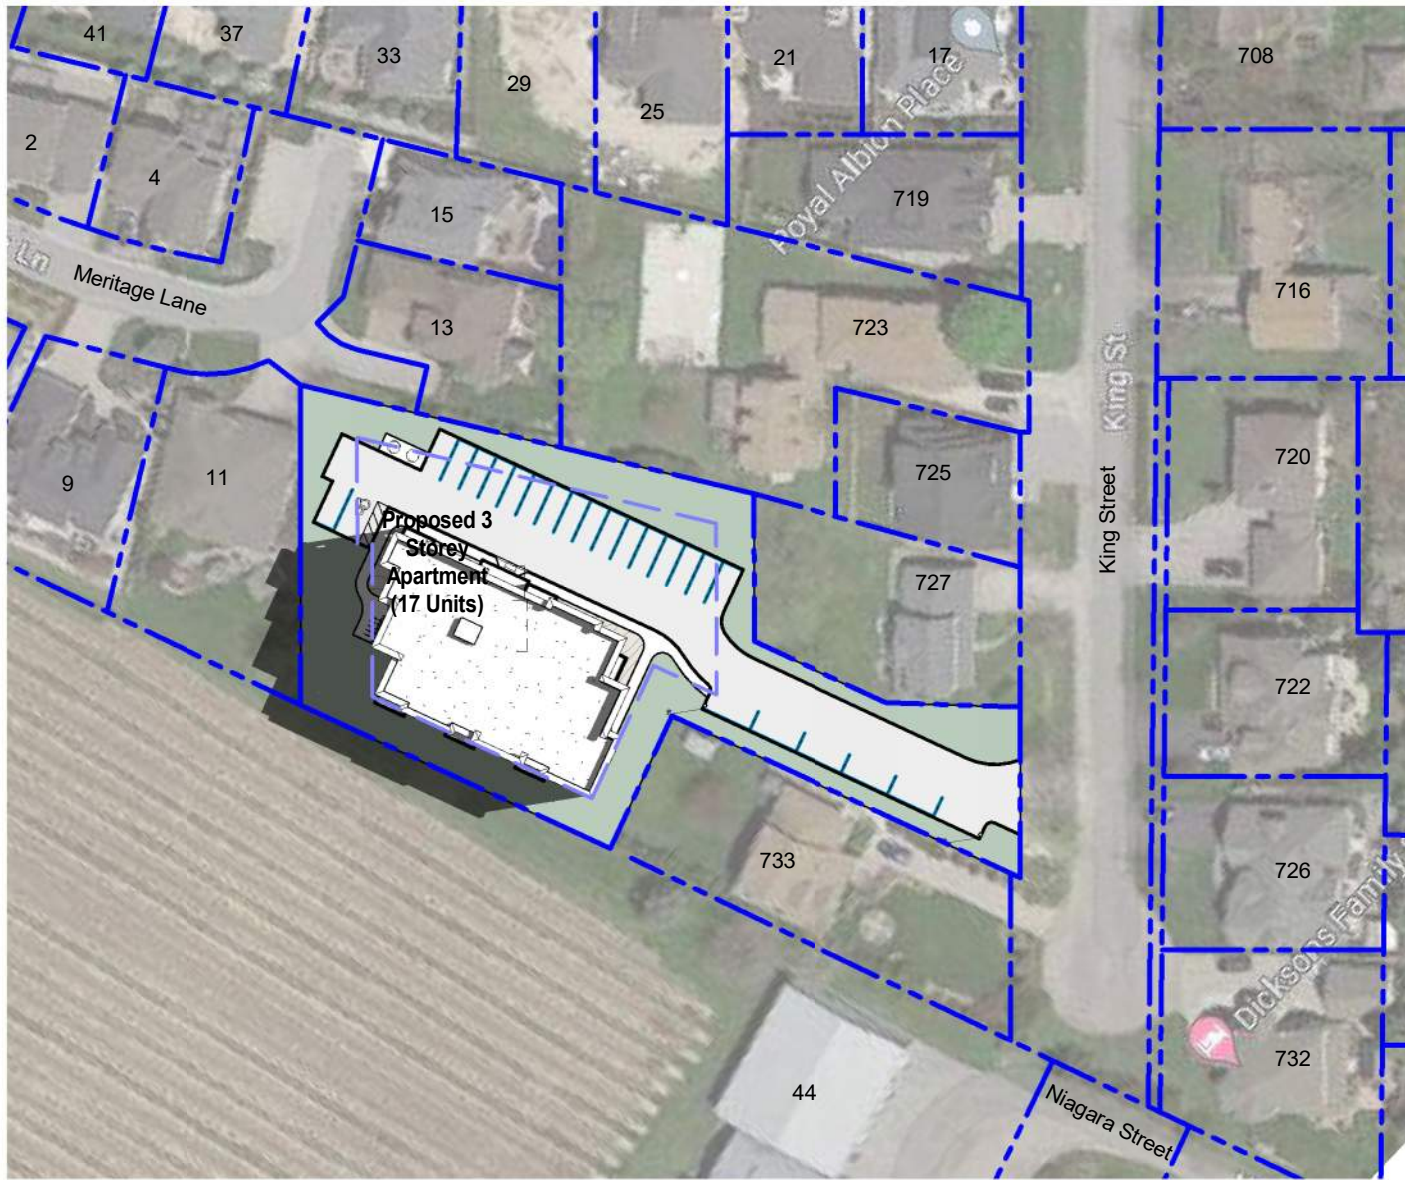


02 Site Shadow Study - March 20, 2023 (10am)
SS1 scale: 1:1000

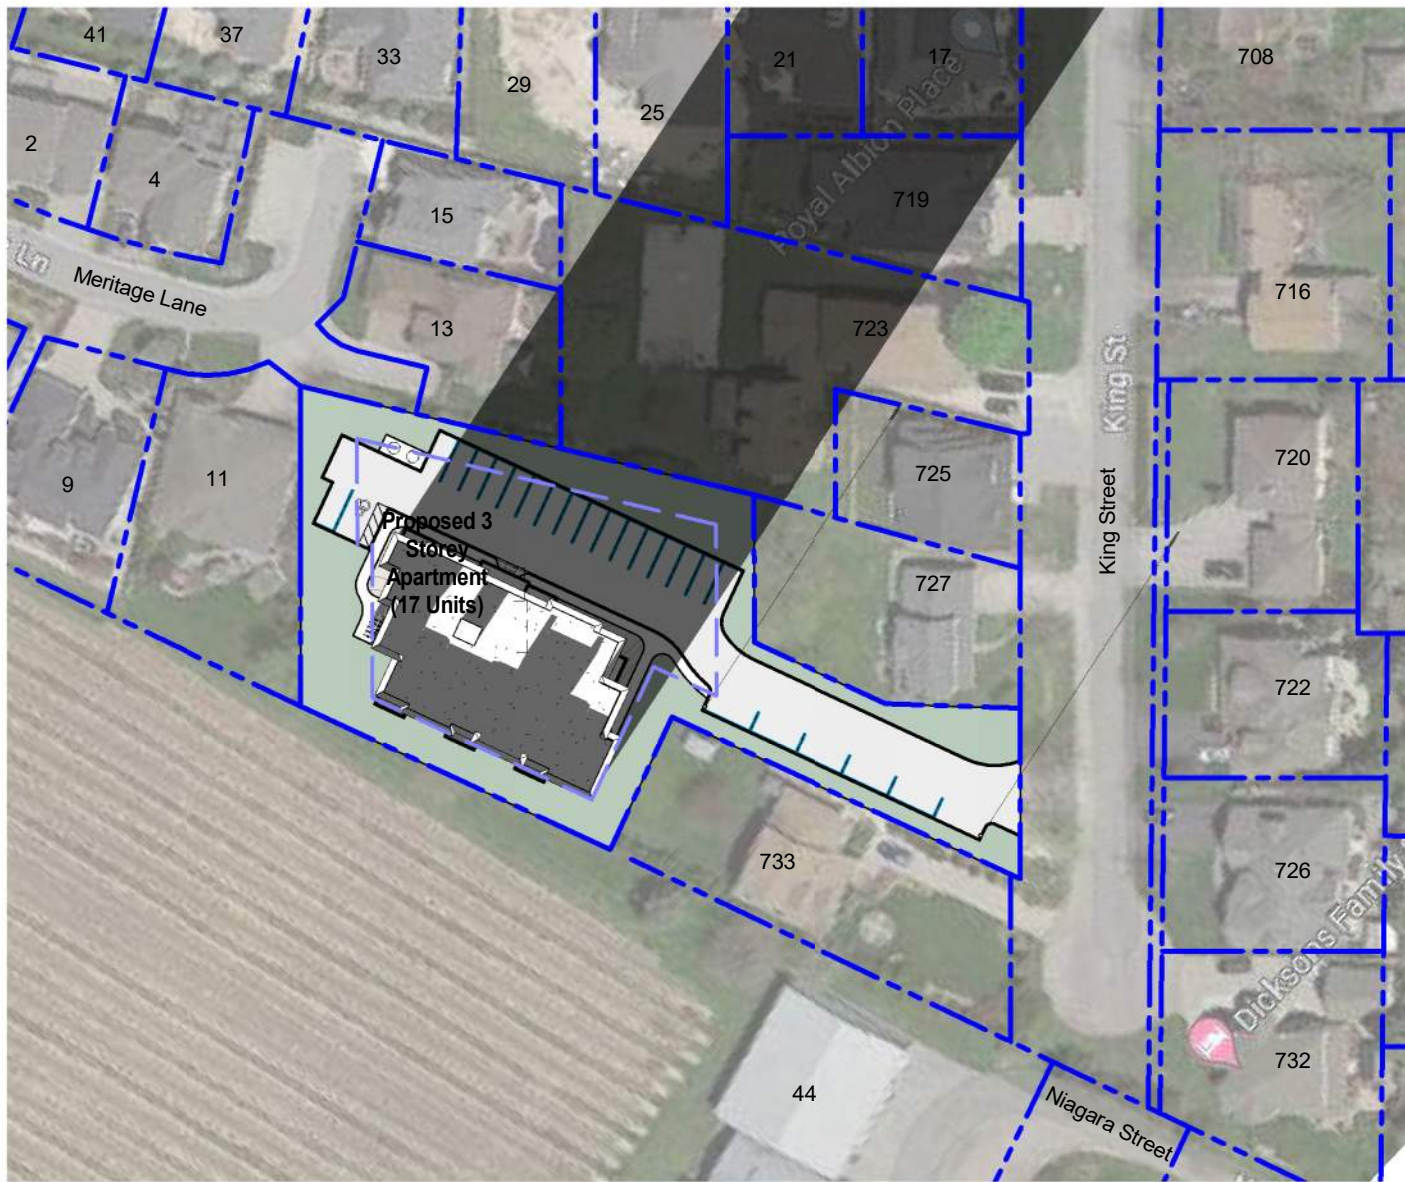

06 Site Shadow Study - March 20, 2023 (6pm)
SS1 scale: 1:1000

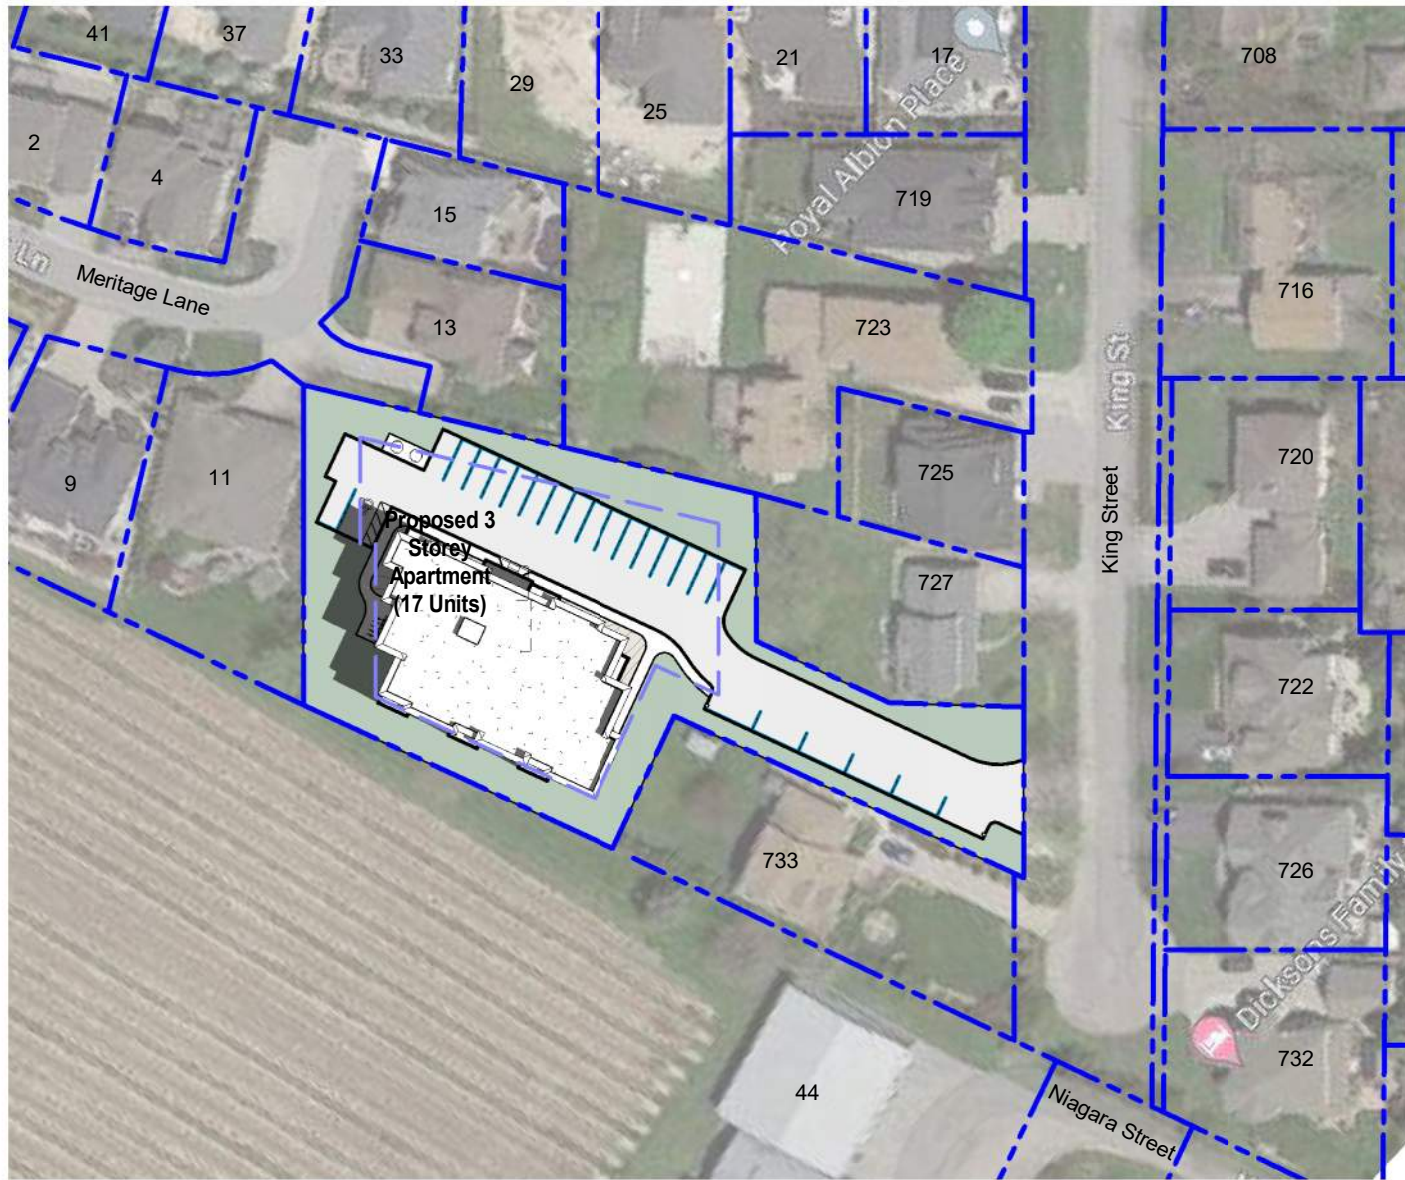


03 Site Shadow Study - March 20, 2023 (12pm)
SS1 scale: 1:1000

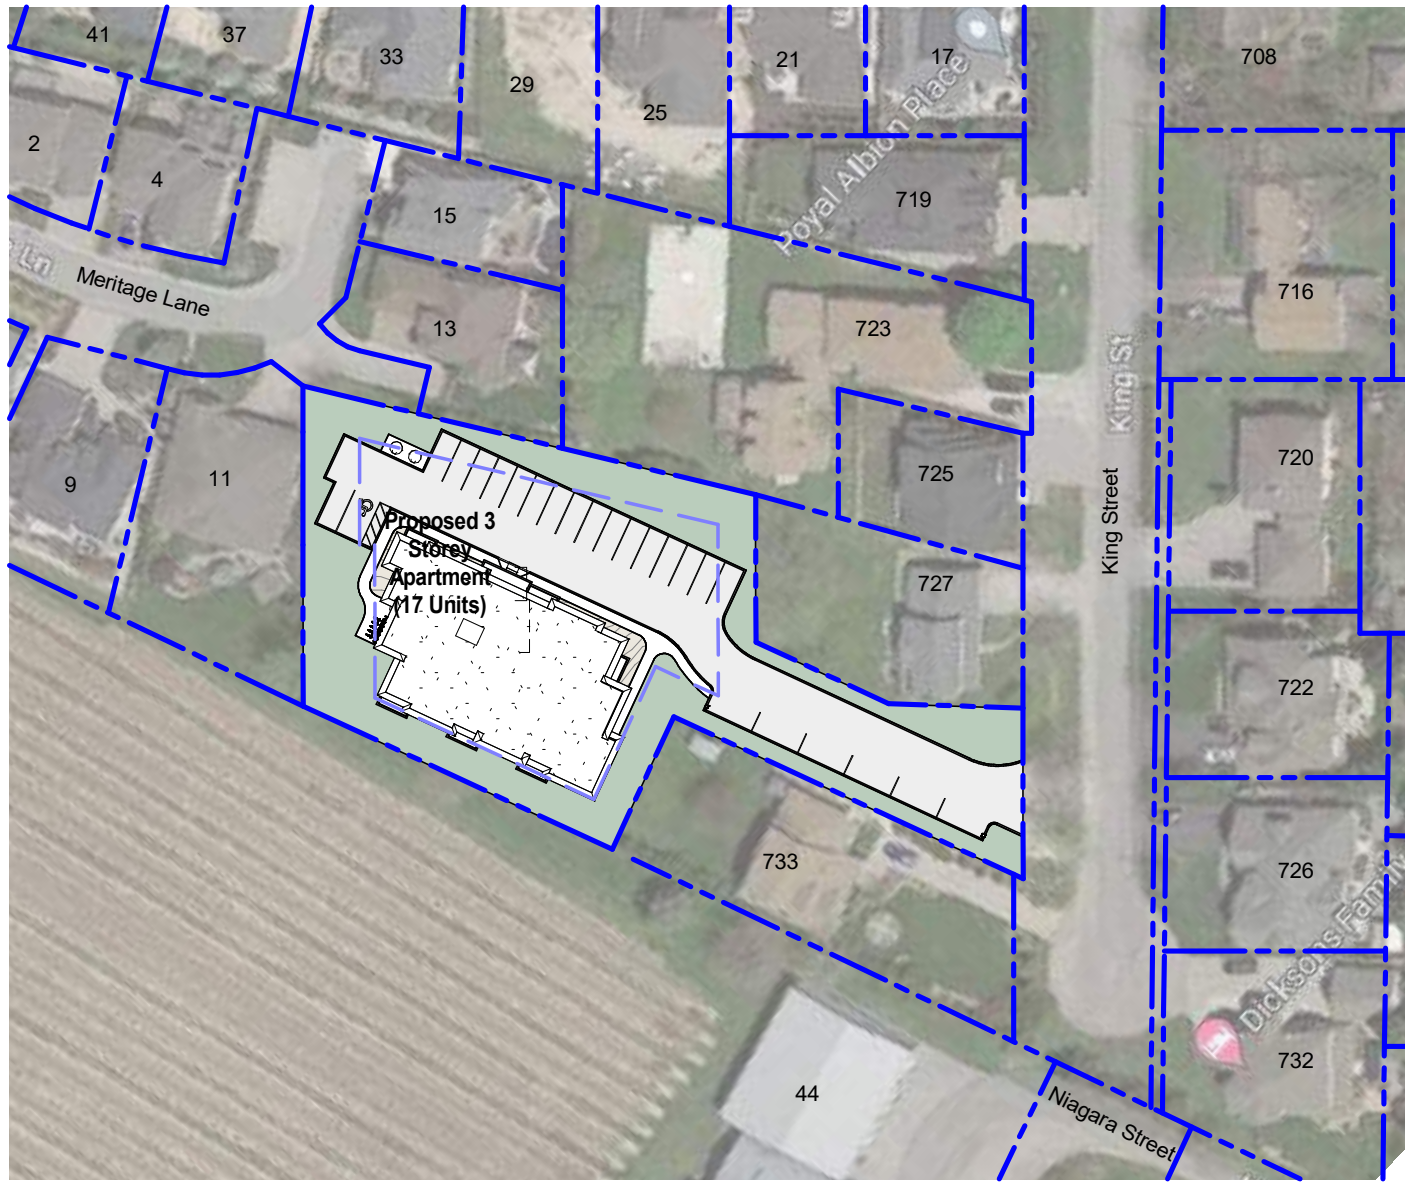

07 Site Shadow Study - March 20, 2023 (8pm)
SS1 scale: 1:1000

No Shadows
Sun Has Set

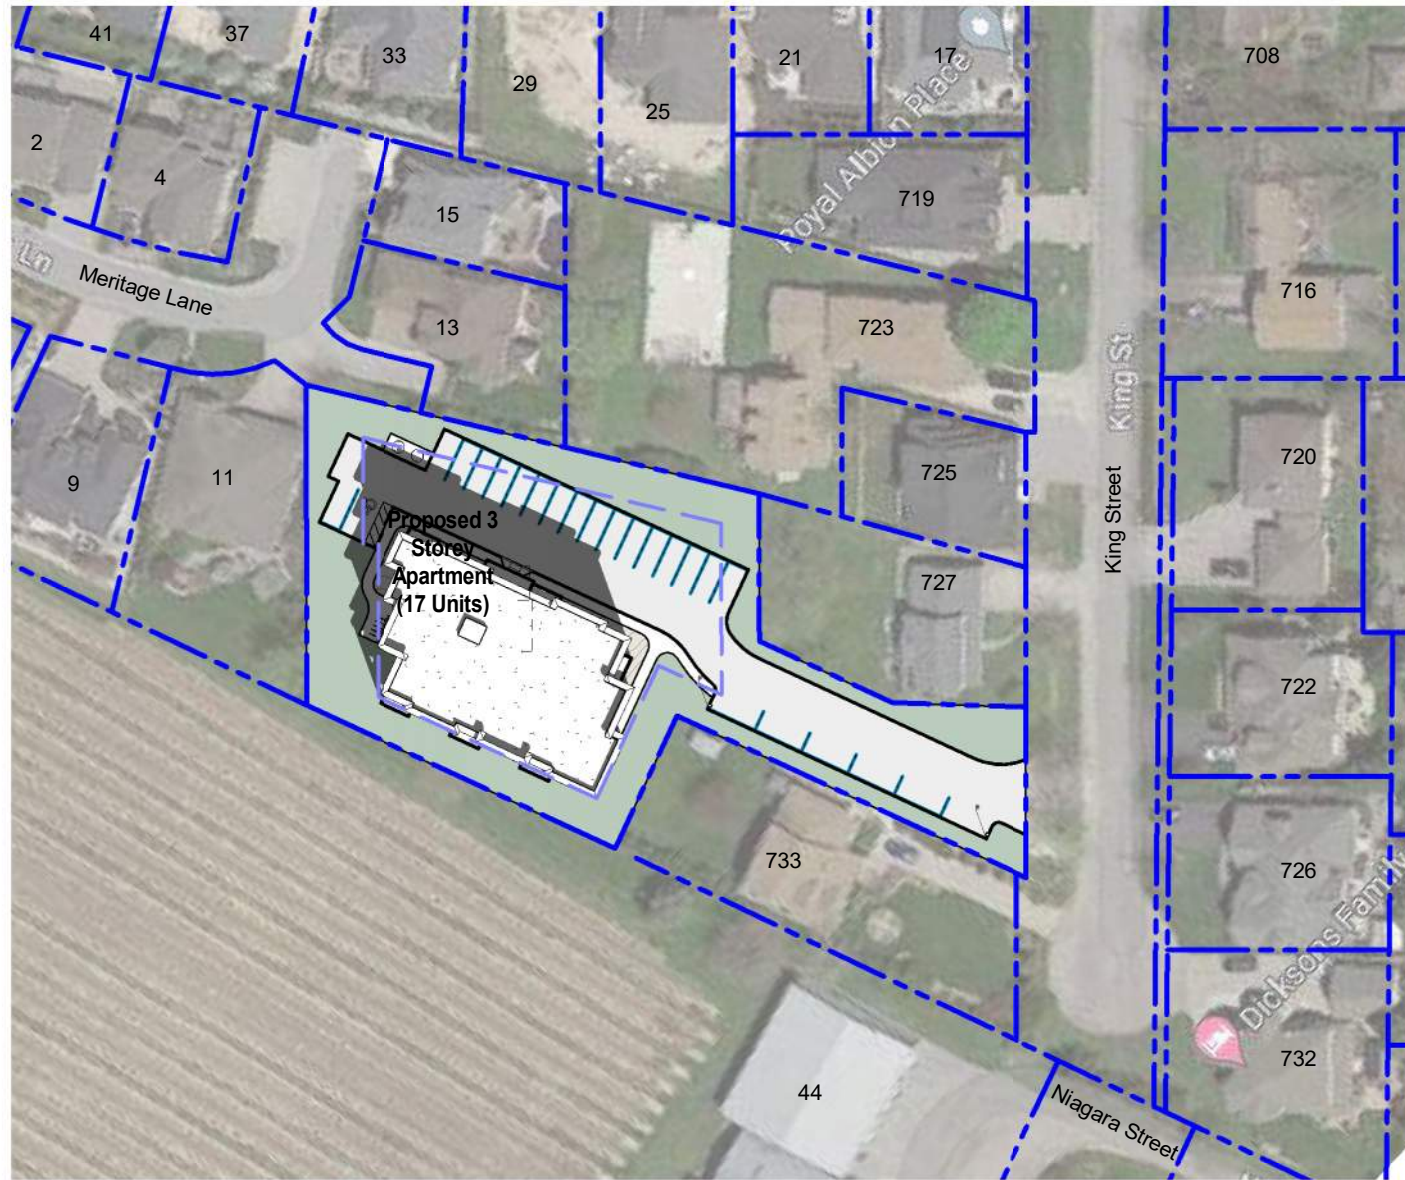

04 Site Shadow Study - March 20, 2023 (2pm)
SS1 scale: 1:1000

RAIMONDO + ASSOCIATES ARCHITECTS INC.

4897 Queen Street Suite 2, Niagara Falls, Ontario, L2E 2L9
905.381.8888
www.raimondarchitects.com
VIBE | mail@raimondarchitects.com

3 Storey Apartment
Bice Builders

727-733 King Street, Niagara-On-The-Lake

Shadow Studies (March 2023)

DRAWN BY: JJV

DATE: 12/19/2023 11:07:39 AM

SCALE: 1:1000

PROJECT NO: 22-119

CHECKED: ER

DRAWINGS ARE NOT VALID FOR CONSTRUCTION UNTIL SEALED AND SIGNED BY THE ARCHITECT.

DO NOT SCALE DRAWINGS. REPORT ALL DIMENSIONS TO THE ARCHITECT.

THIS DRAWING IS THE PROPERTY OF THE ARCHITECT AND IS TO REMAIN THE PROPERTY OF THE ARCHITECT AND IS NOT TO BE REPRODUCED OR USED IN ANY MANNER WITHOUT THE WRITTEN PERMISSION OF THE ARCHITECT.

USE BY THE PARTY WITH WHOM THE DESIGN PROFESSIONAL HAS ENTERED INTO A CONTRACT AND THERE ARE NO OTHER DESIGN PROFESSIONALS TO ANY PARTY WITH WHOM THE DESIGN PROFESSIONAL HAS ENTERED INTO A CONTRACT.

Issued For OPA and ZBA

A 5-12-2023


North Arrow

Scale Bar


SS1

Scale Bar

J:\2022\22-119 - Bice Builders - 3 Storey Apartment NOTL\03-Drafting\02-Revit\02-119 Bice Builders - 3 Storey Apartment Site Plan.rvt

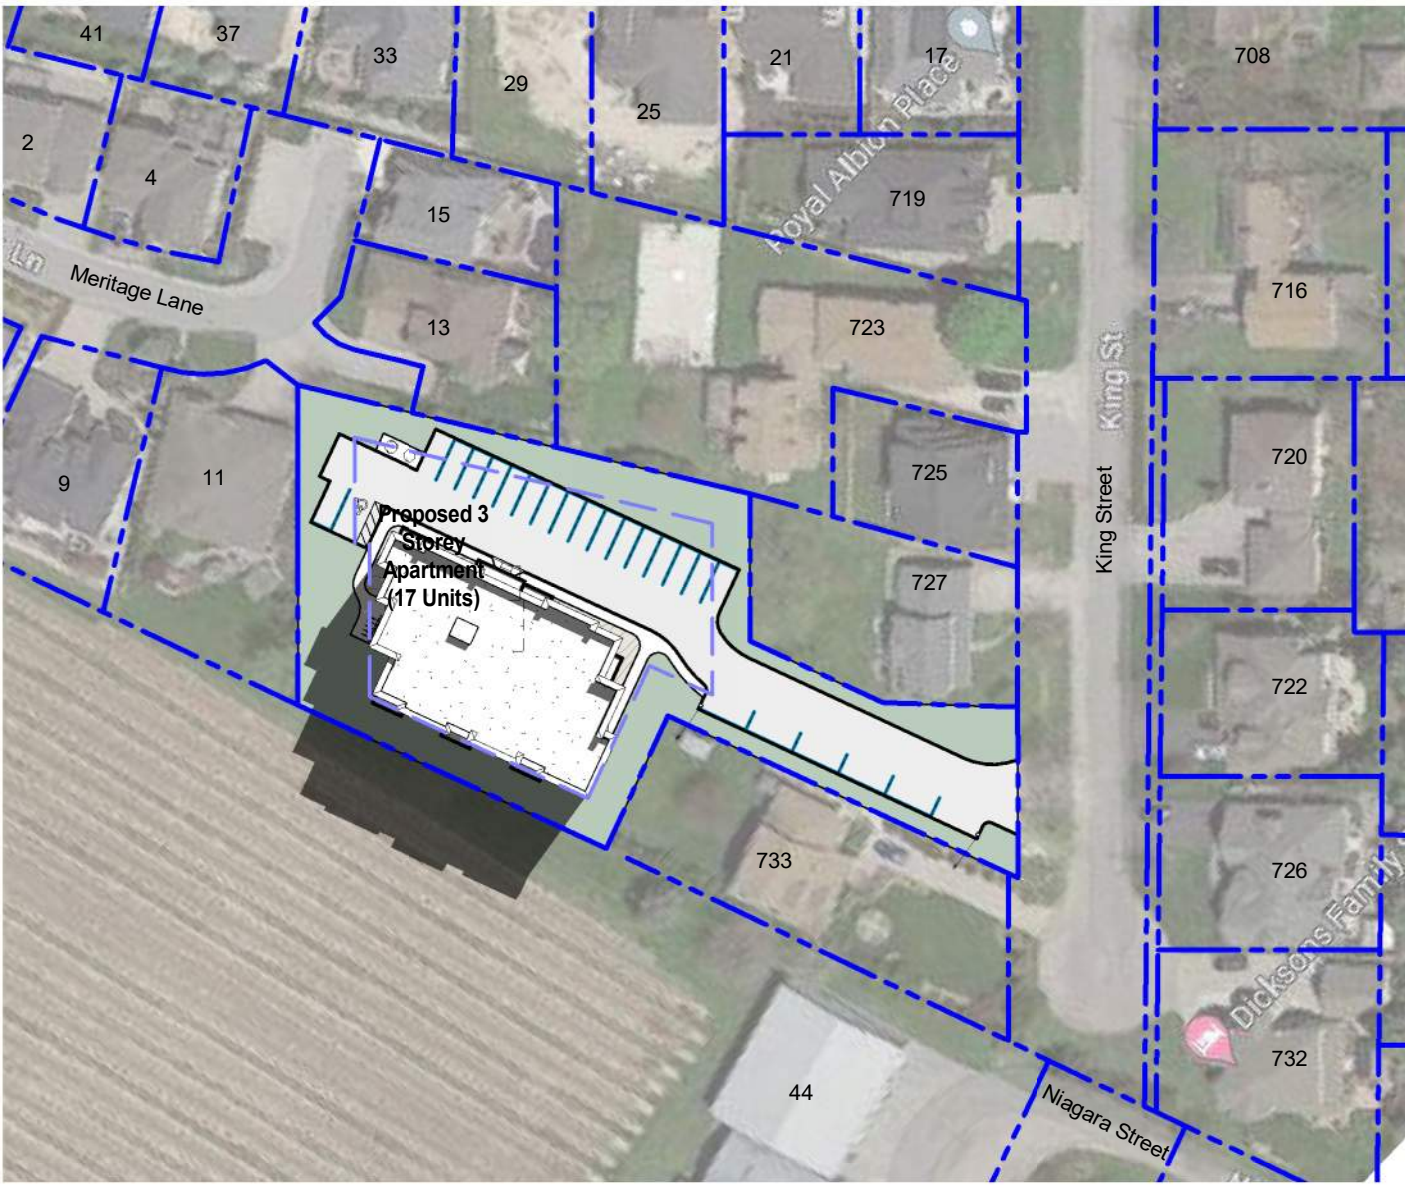

01 Site Shadow Study - June 21, 2023 (8am)
SS2 scale: 1 : 1000

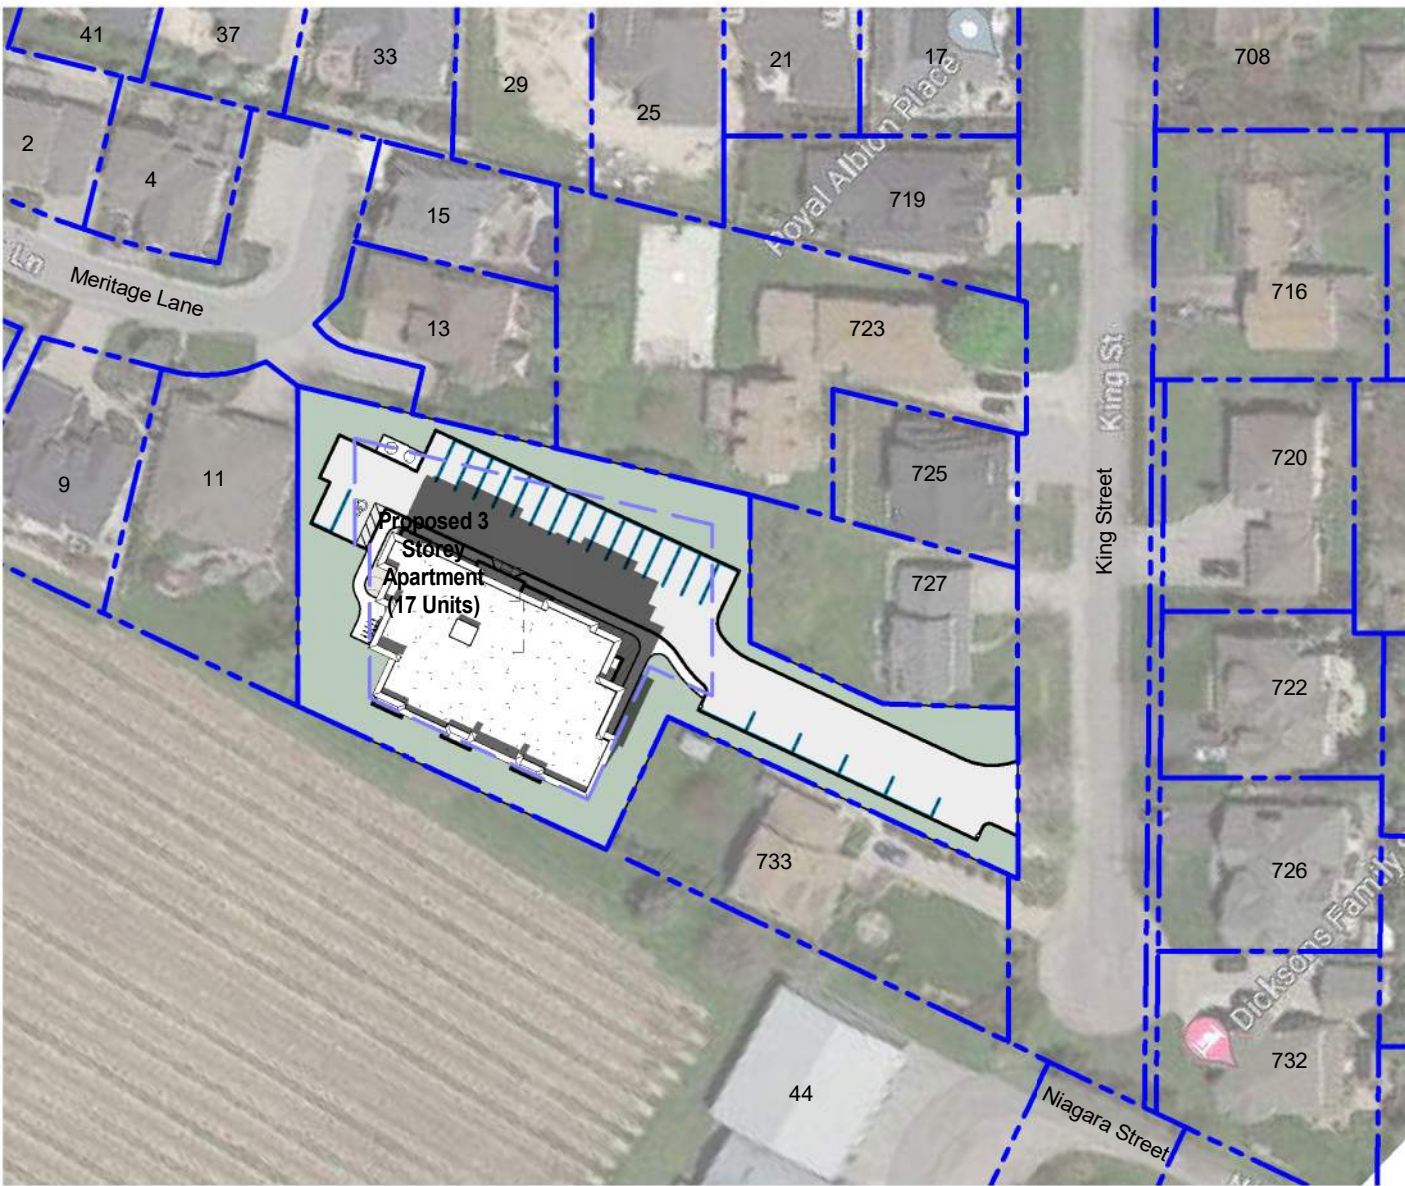


05 Site Shadow Study - June 21, 2023 (4pm)
SS2 scale: 1 : 1000




02 Site Shadow Study - June 21, 2023 (10am)
SS2 scale: 1 : 1000




06 Site Shadow Study - June 21, 2023 (6pm)
SS2 scale: 1 : 1000

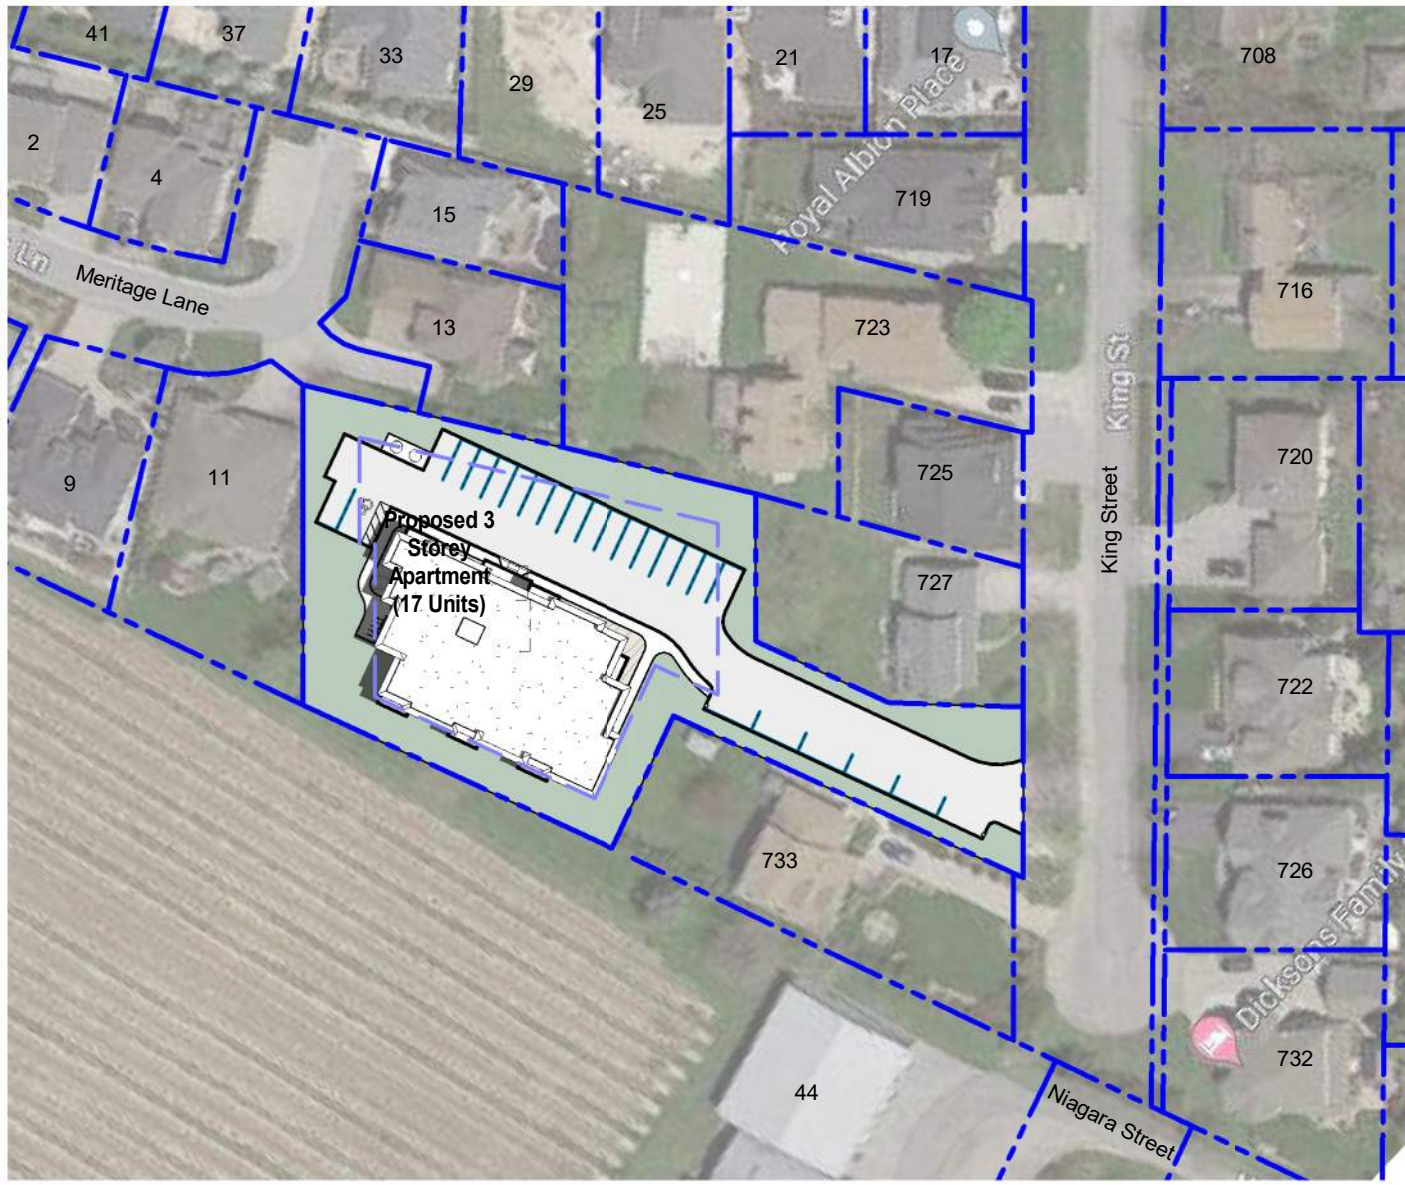

03 Site Shadow Study - June 21, 2023 (12pm)
SS2 scale: 1 : 1000

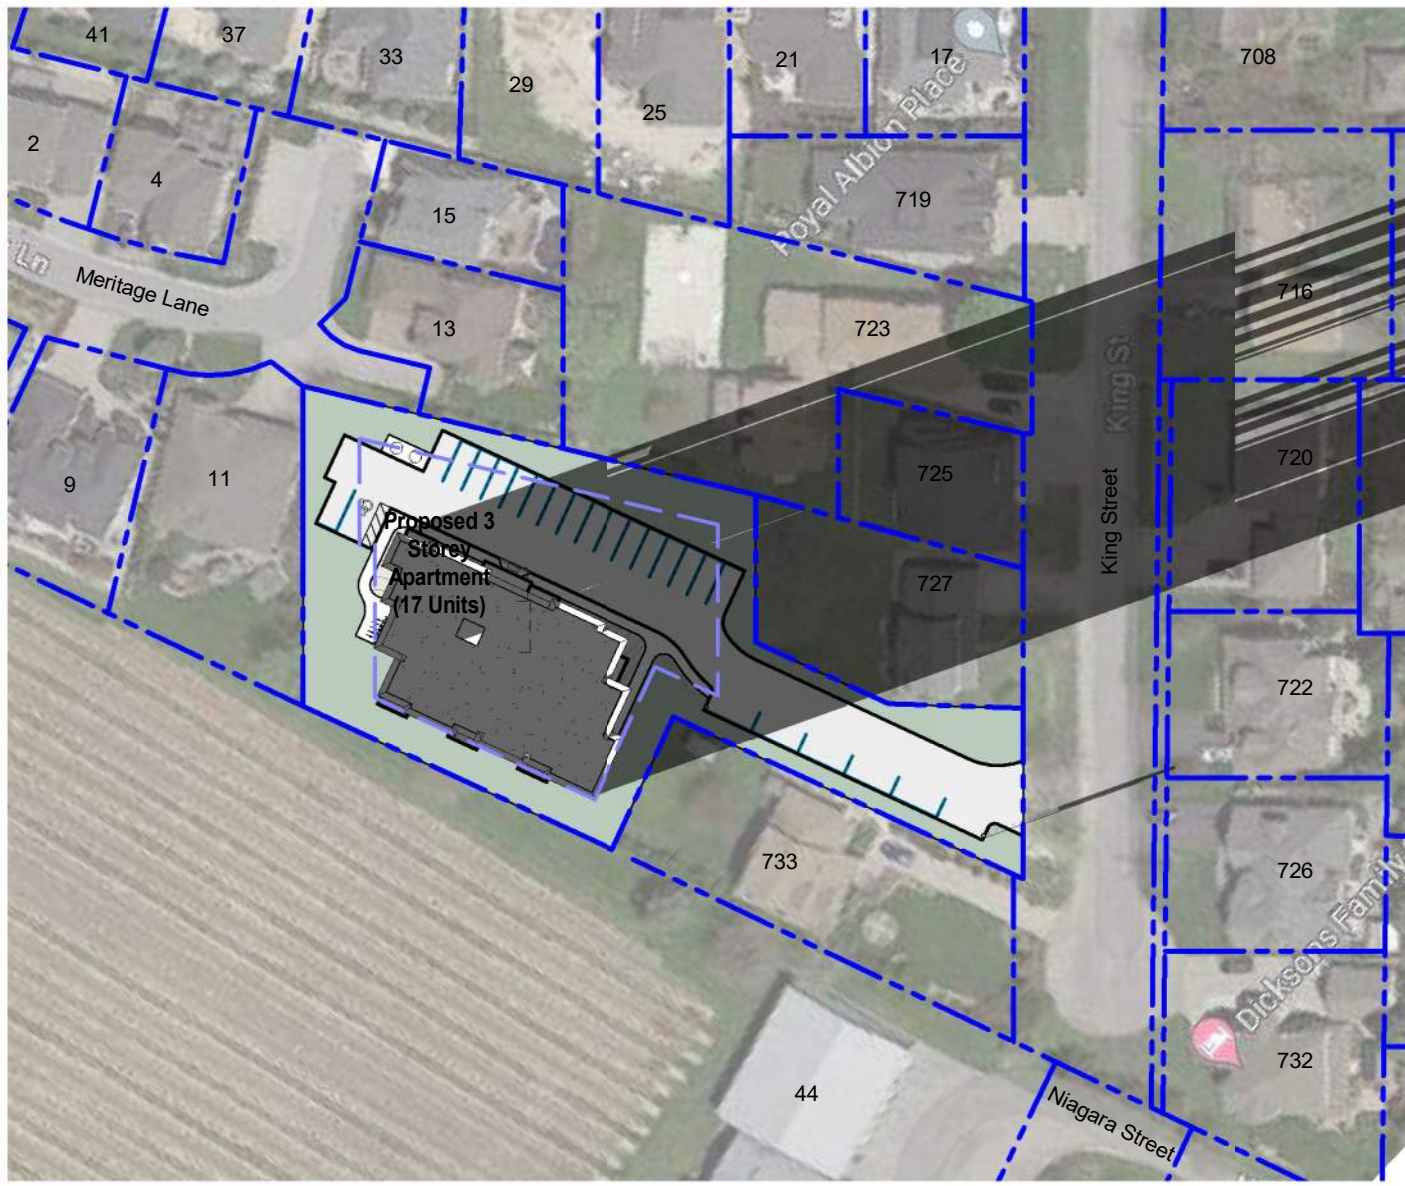

07 Site Shadow Study - June 21, 2023 (8pm)
SS2 scale: 1 : 1000

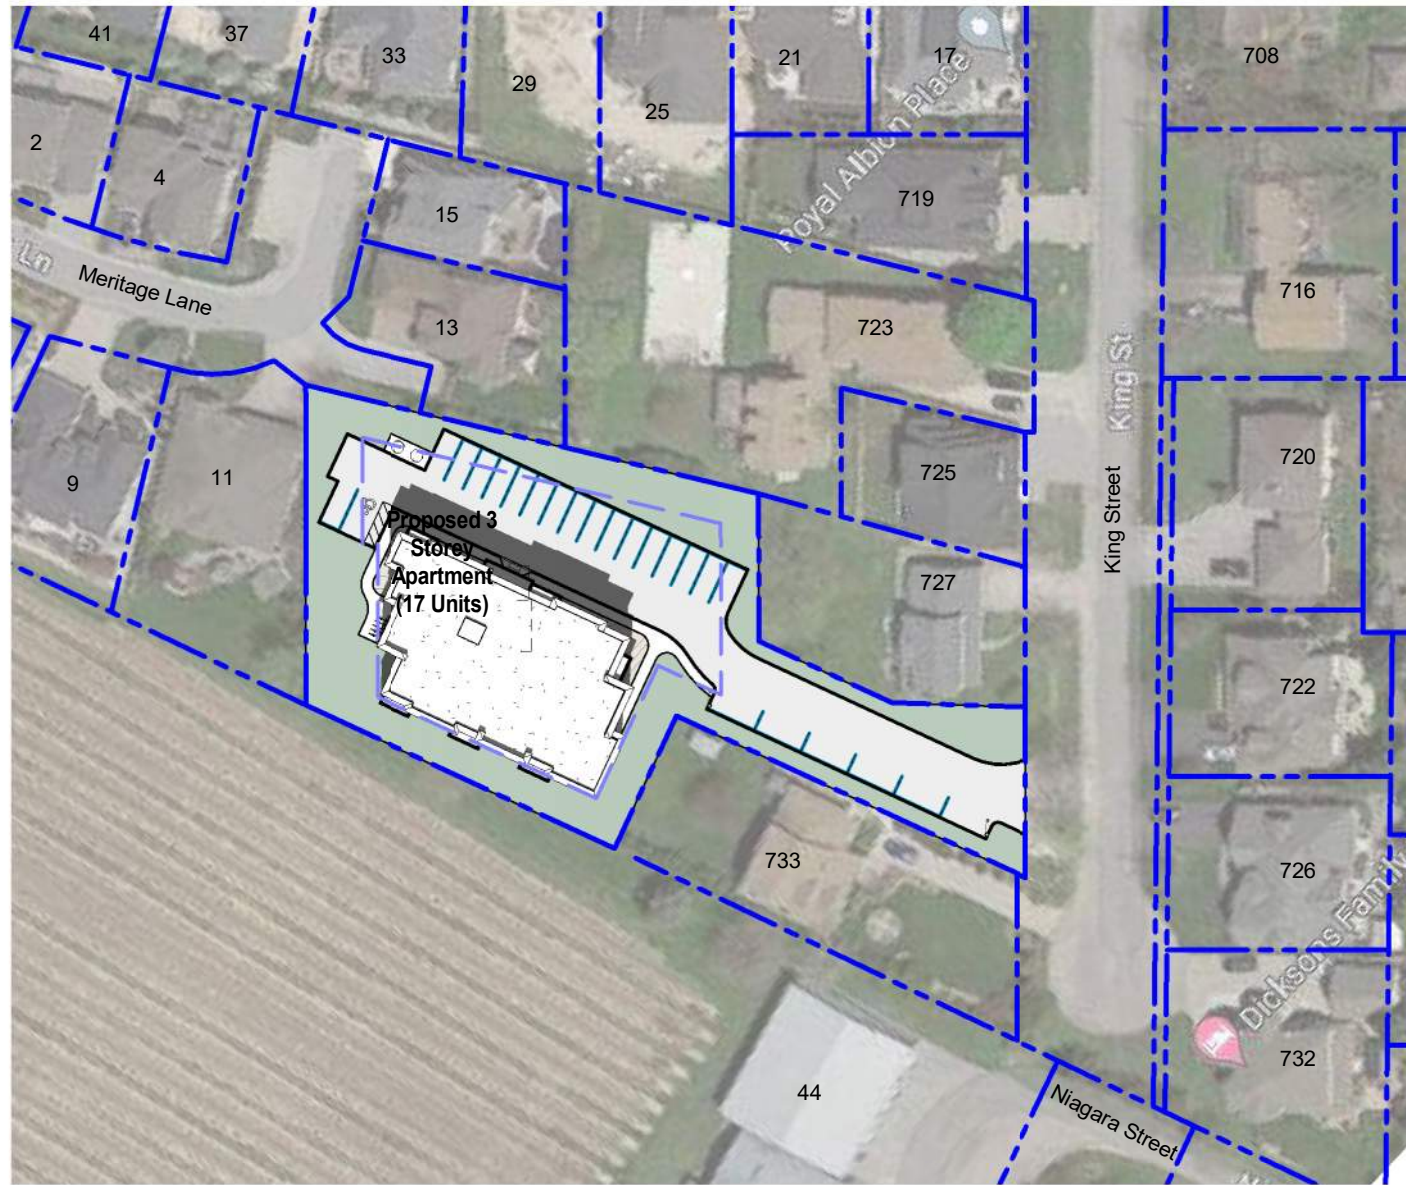

04 Site Shadow Study - June 21, 2023 (2pm)
SS2 scale: 1 : 1000

RAIMONDO + ASSOCIATES ARCHITECTS INC.
4897 Queen Street Suite 2, Niagara Falls, Ontario, L2E 2L9
905.381.8888
www.raimondarchitects.com
VIBEEL mail@raimondarchitects.com


3 Storey Apartment
Bice Builders
727-733 King Street, Niagara-On-The-Lake
Shadow Studies (June 2023)

DRAWN BY: J JV
DATE: 12/19/2023 11:07:51 AM
SCALE: 1 : 1000
PROJECT NO: 22-119
CHECKED: ER

DRAWINGS ARE NOT VALID FOR CONSTRUCTION UNTIL SEALED AND SIGNED BY THE ARCHITECT.
DO NOT SCALE DRAWINGS. REPORT ALL DIMENSIONS TO THE ARCHITECT.
THIS DRAWING IS THE PROPERTY OF THE ARCHITECT AND IS TO REMAIN THE PROPERTY OF THE ARCHITECT AND IS NOT TO BE REPRODUCED OR USED IN ANY MANNER WITHOUT THE WRITTEN PERMISSION OF THE ARCHITECT.
THIS DRAWING IS THE PROPERTY OF THE ARCHITECT AND IS TO REMAIN THE PROPERTY OF THE ARCHITECT AND IS NOT TO BE REPRODUCED OR USED IN ANY MANNER WITHOUT THE WRITTEN PERMISSION OF THE ARCHITECT.
ENTERED INTO A CONTRACT AND THERE ARE NO OTHER PROFESSIONAL TO ANY PARTY WITH WHOM THE DESIGN PROFESSIONAL HAS NOT ENTERED INTO A CONTRACT.

SS2

J:\2023\22-119 - Bice Builders - 3 Storey Apartment NOTL\03-Drafting\02-Revit\02-119 Bice Builders - 3 Storey Apartment Site Plan.rvt

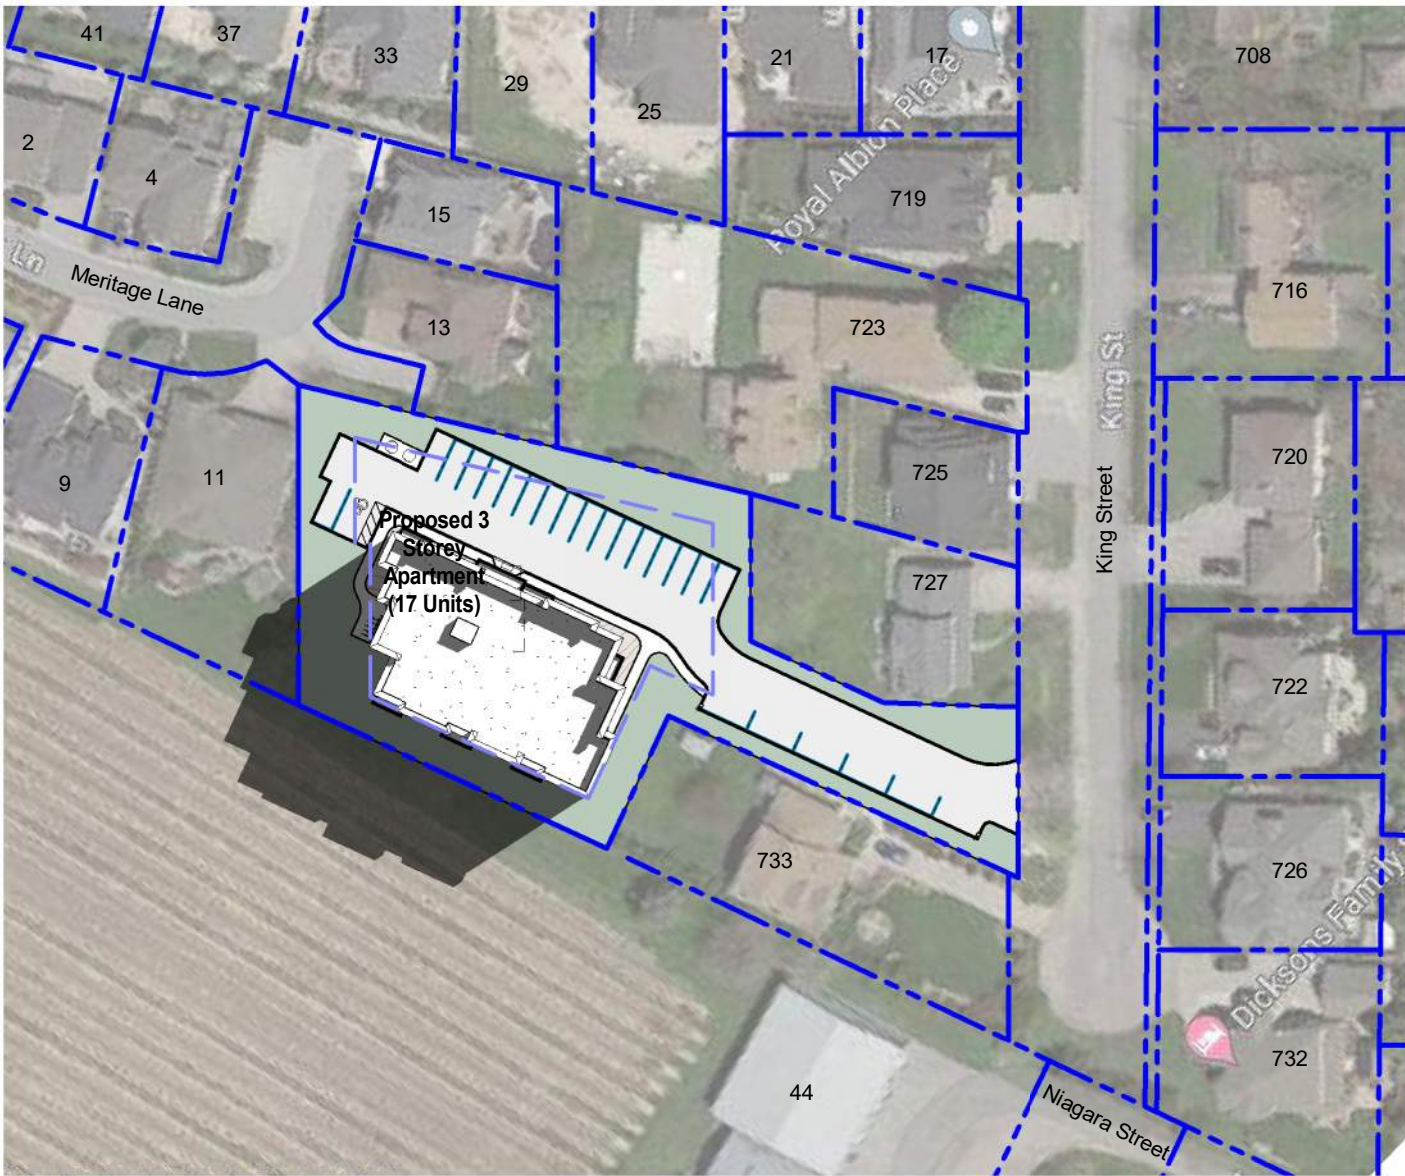

01 Site Shadow Study - September 23, 2023 (8am)
SS3 scale: 1 : 1000




02 Site Shadow Study - September 23, 2023 (10am)
SS3 scale: 1 : 1000



03 Site Shadow Study - September 23, 2023 (12pm)
SS3 scale: 1 : 1000




04 Site Shadow Study - September 23, 2023 (2pm)
SS3 scale: 1 : 1000

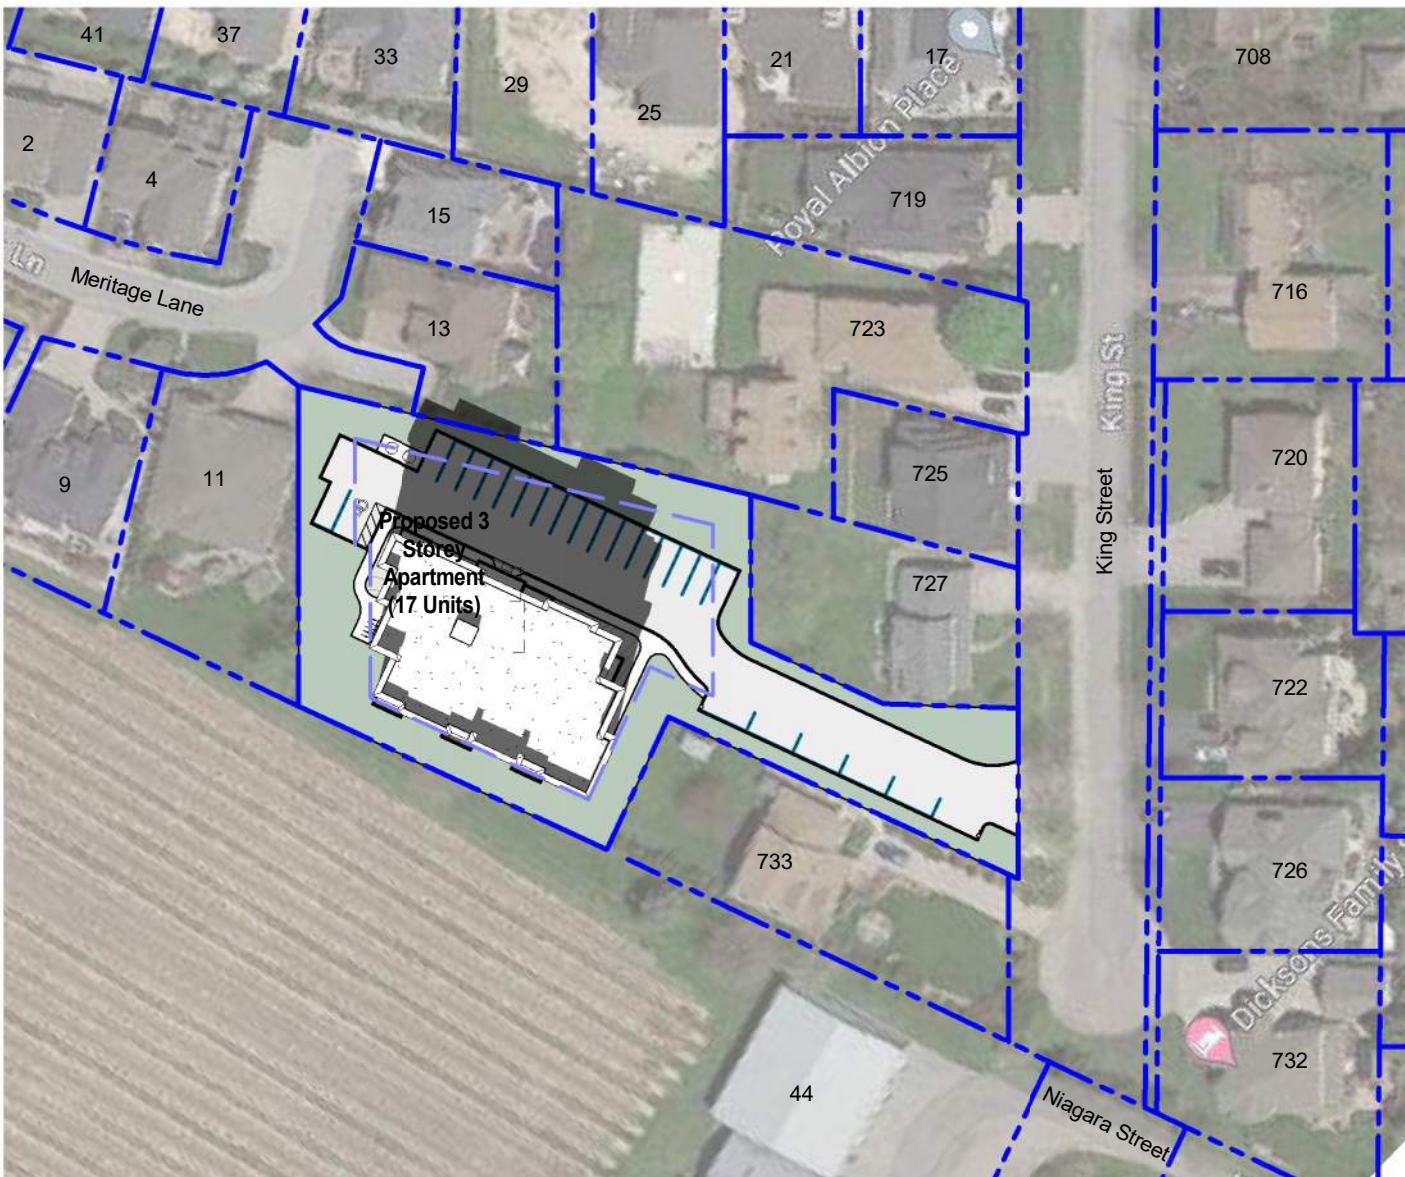

05 Site Shadow Study - September 23, 2023 (4pm)
SS3 scale: 1 : 1000



06 Site Shadow Study - September 23, 2023 (6pm)
SS3 scale: 1 : 1000

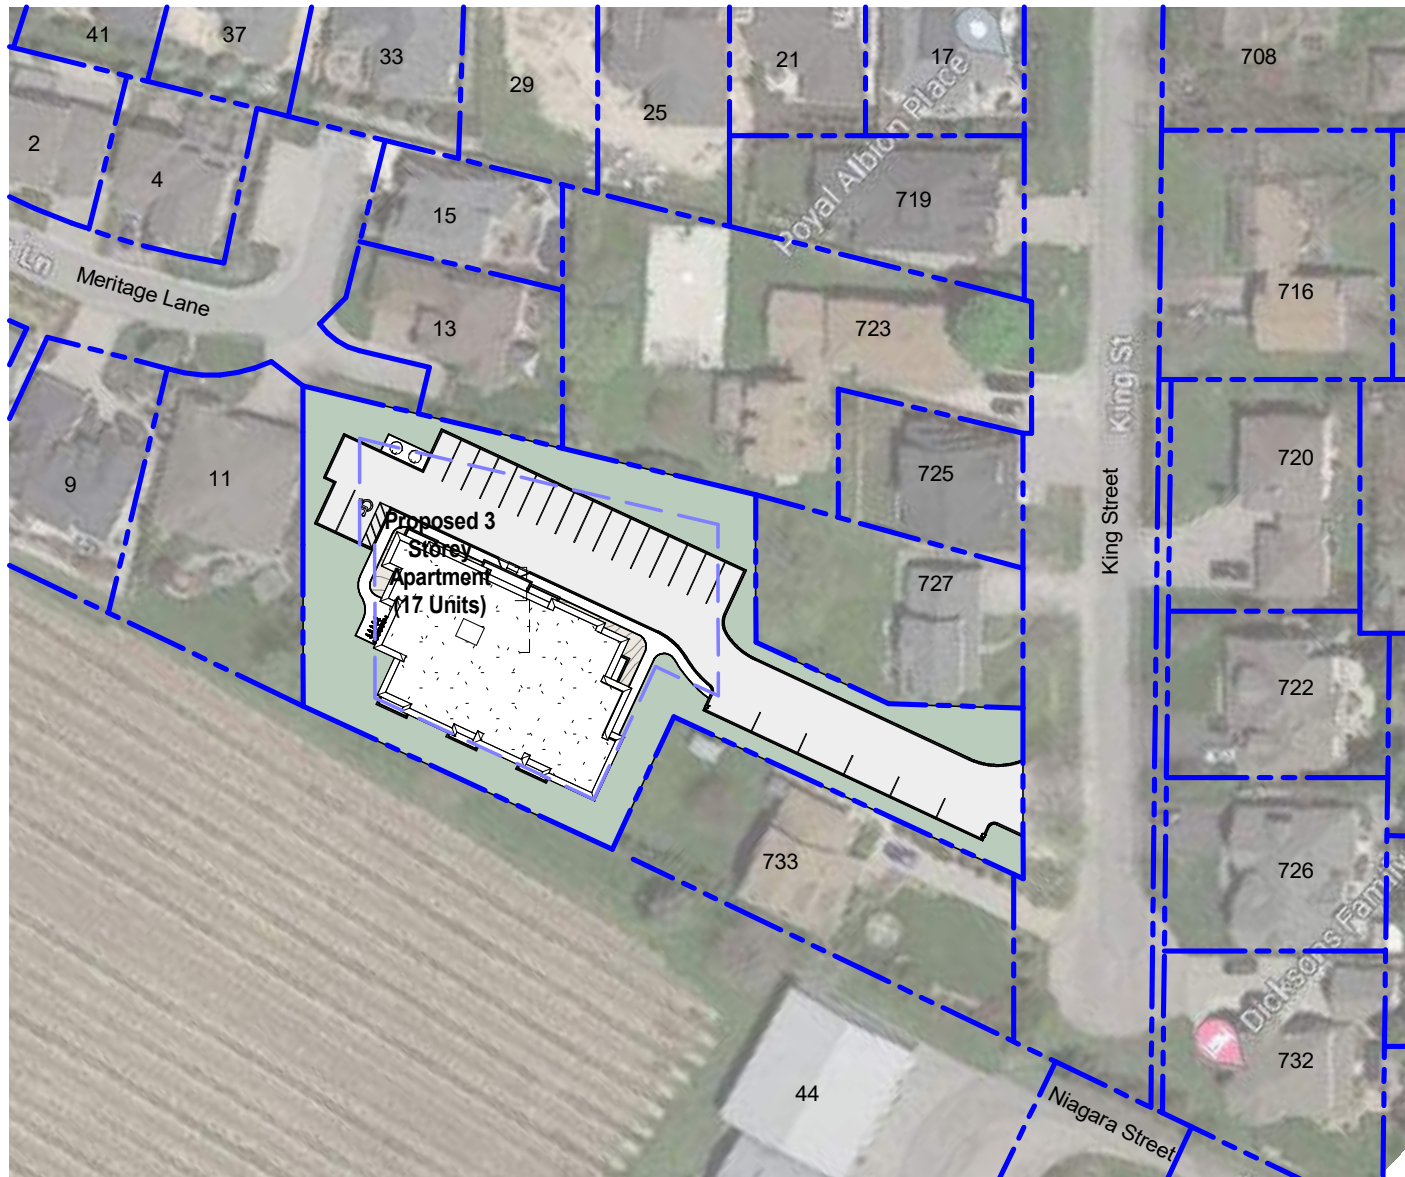

No Shadows
Sun Has Set

07 Site Shadow Study - September 23, 2023 (8pm)
SS3 scale: 1 : 1000

Issued For OPA and ZBA

5-12-2023

North Arrow

Scale Bar

RAMONDO + ASSOCIATES ARCHITECTS INC.

4897 Queen Street Suite 2, Niagara Falls, Ontario, L2E 2L9
Tel: 905.381.1600
www.ramondarchitects.com
VIBE: mail@ramondarchitects.com

3 Storey Apartment
Bice Builders

727-733 King Street, Niagara-On-The-Lake

Shadow Study (September 2023)

DRAWN BY: JJV

DATE: 12/19/2023 11:08:04 AM

SCALE: 1 : 1000

PROJECT NO: 22-119

CHECKED: ER

DRAWINGS ARE NOT VALID FOR CONSTRUCTION UNTIL SEALED AND SIGNED BY THE ARCHITECT.
DO NOT SCALE DRAWINGS. REPORT ALL DIMENSIONS TO THE ARCHITECT.
THIS DRAWING IS THE PROPERTY OF THE ARCHITECT AND IS TO REMAIN THE PROPERTY OF THE ARCHITECT AND ARE PROTECTED UNDER COPYRIGHT.
THIS DRAWING IS THE PROPERTY OF THE ARCHITECT AND IS TO REMAIN THE PROPERTY OF THE ARCHITECT AND ARE PROTECTED UNDER COPYRIGHT.
USE BY THE PARTY WITH WHOM THE DESIGN PROFESSIONAL HAS ENTERED INTO A CONTRACT AND THERE ARE NO OTHER PROFESSIONAL TO ANY PARTY WITH WHOM THE DESIGN PROFESSIONAL HAS NOT ENTERED INTO A CONTRACT.

SS3


J:\2022\22-119 - Bice Builders - 3 Storey Apartment NOTL\03-Drafting\02-Revit\02-119 Bice Builders - 3 Storey Apartment Site Plan.rvt




01 Site Shadow Study - Decemeber 22, 2023 (8am)
SS4 scale: 1: 1000



05 Site Shadow Study - December 22, 2023 (4pm)
SS4 scale: 1: 1000

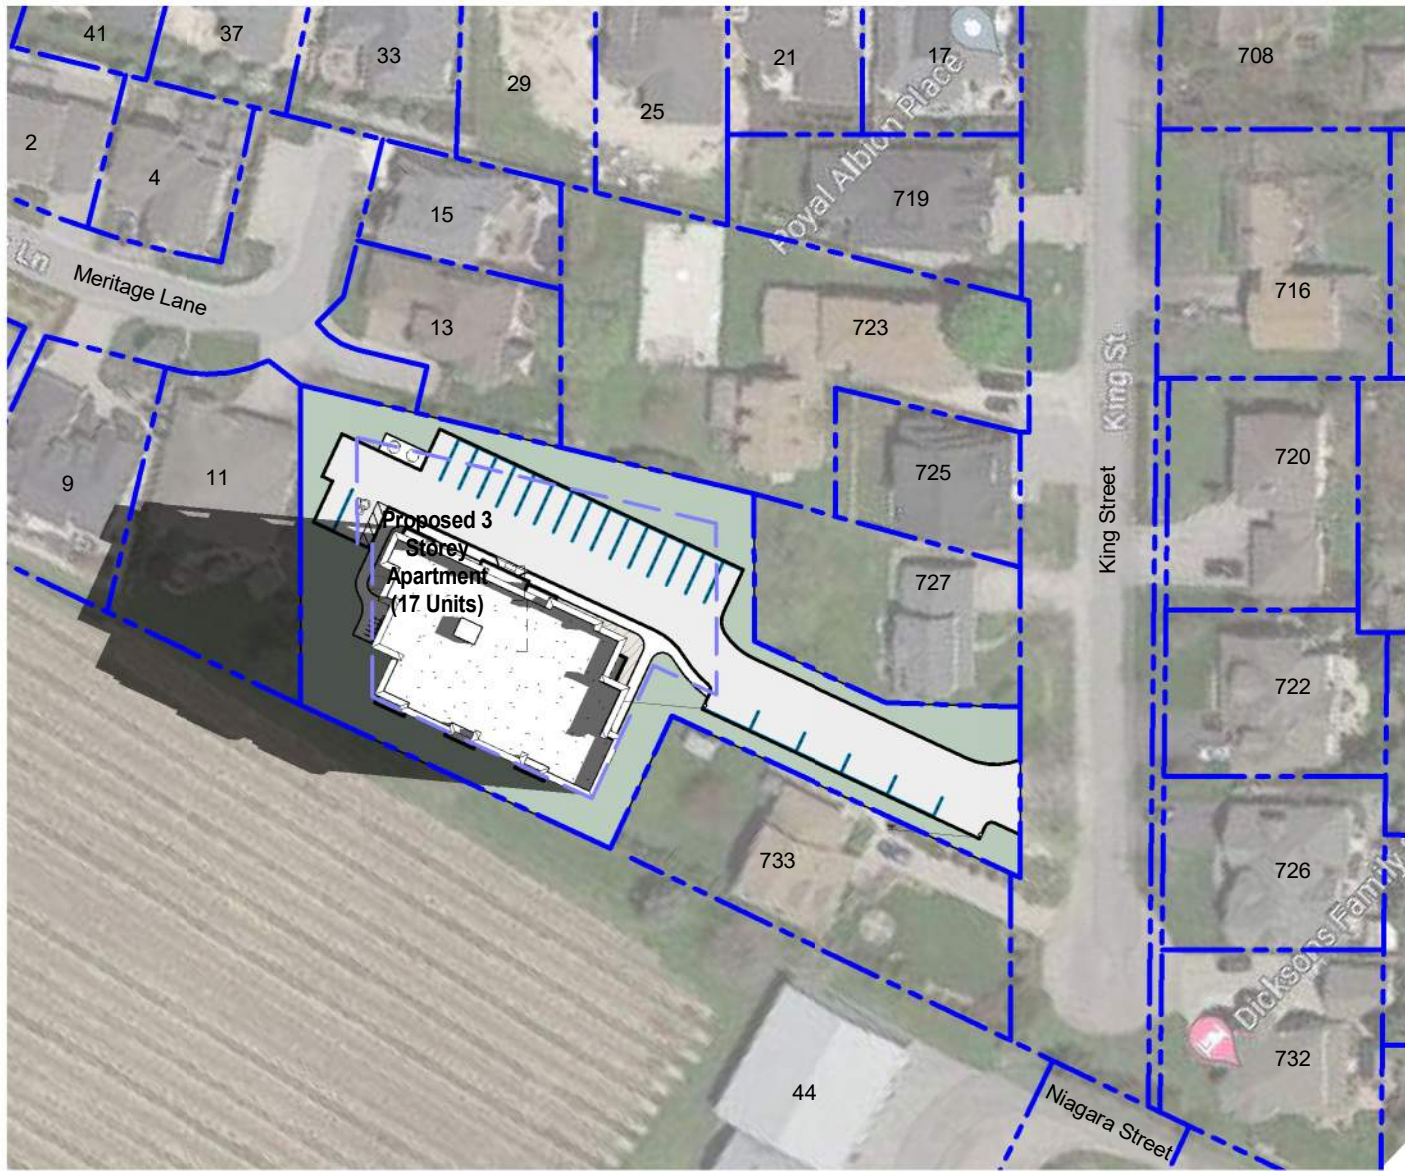

02 Site Shadow Study - Decemeber 22, 2023 (10am)
SS4 scale: 1: 1000

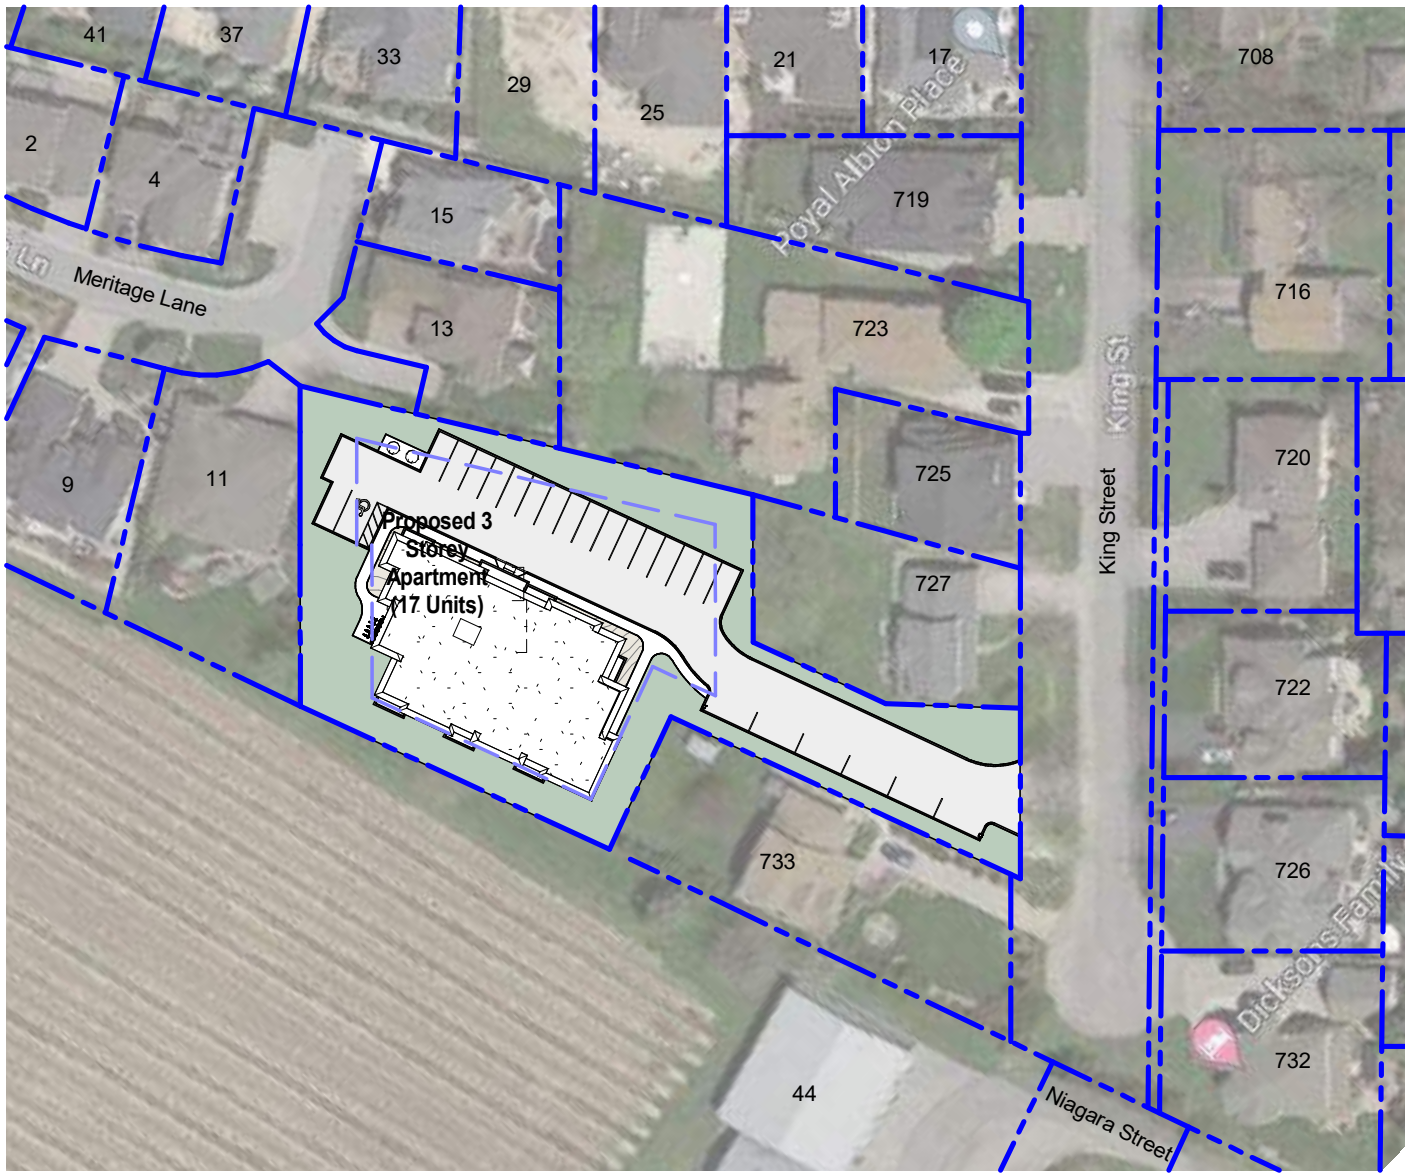


No Shadows
Sun Has Set

06 Site Shadow Study - December 22, 2023 (6pm)
SS4 scale: 1: 1000



03 Site Shadow Study - December 22, 2023 (12pm)
SS4 scale: 1: 1000

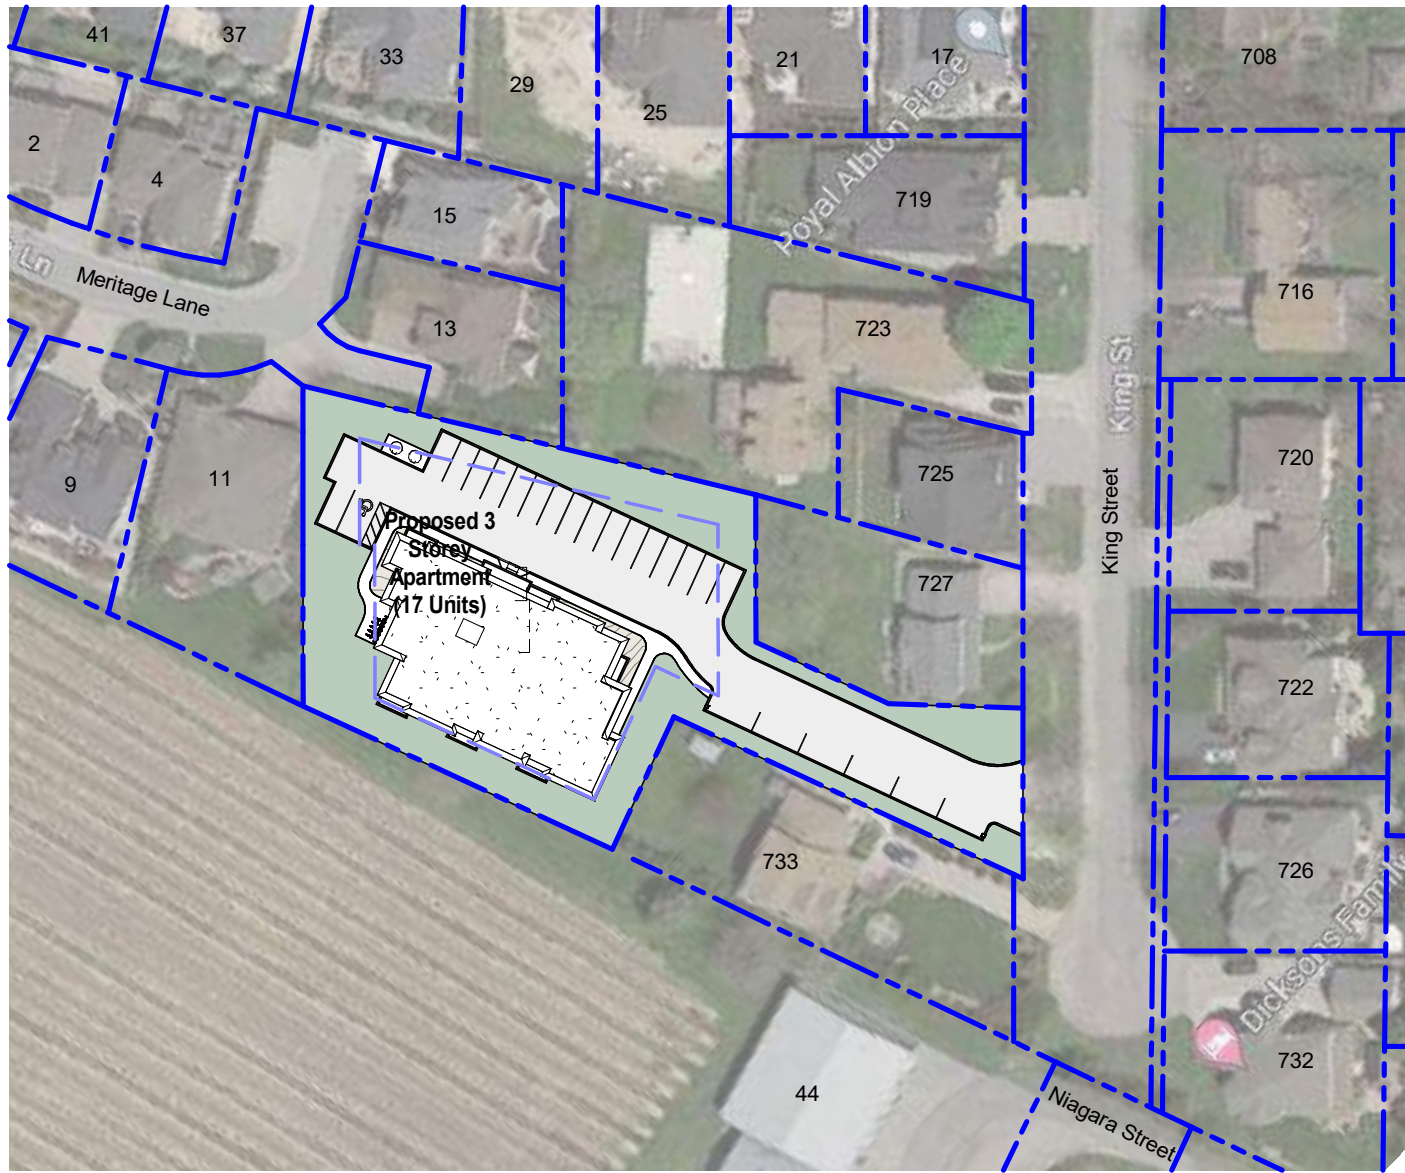

No Shadows
Sun Has Set

07 Site Shadow Study - December 22, 2023 (8pm)
SS4 scale: 1: 1000



04 Site Shadow Study - December 22, 2023 (2pm)
SS4 scale: 1: 1000

4897 Queen Street Suite 2, Niagara Falls, Ontario, L2E 2L9
4897 Queen Street Suite 2, Niagara Falls, Ontario, L2E 2L9
VIBE www.ramondarchitects.com
EMAIL mail@ramondarchitects.com

ARCHITECTS INC.

3 Storey Apartment
Bice Builders

727-733 King Street, Niagara-On-The-Lake

Shadow Study (December 2023)

DRAWN BY: JVV
DATE: 12/19/2023 11:08:17 AM
SCALE: 1: 1000
PROJECT NO: 22-119
CHECKED: ER

DRAWINGS ARE NOT VALID FOR CONSTRUCTION UNTIL SEALED AND SIGNED BY THE ARCHITECT.
DO NOT SCALE DRAWINGS. REPORT ALL DIMENSIONS TO THE ARCHITECT.
REMAIN THE PROPERTY OF THE ARCHITECT AND ARE NOT TO BE REPRODUCED OR USED IN ANY MANNER WITHOUT THE WRITTEN PERMISSION OF THE ARCHITECT.
USE BY THE PARTY WITH WHOM THE DESIGN PROFESSIONAL HAS ENTERED INTO A CONTRACT AND THERE ARE NO OTHER DESIGN PROFESSIONALS TO ANY PARTY WITH WHOM THE DESIGN PROFESSIONAL HAS ENTERED INTO A CONTRACT.

SS4

Issued For OPA and ZBA

5-12-2023