
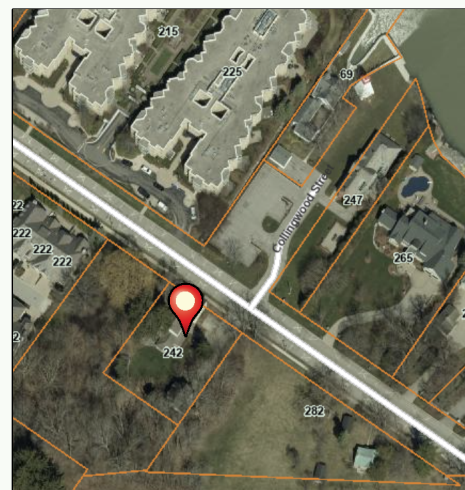


PROJECT ID
24023
NAME
Shannon Wiebe

CLIENT ADDRESS
**242 Ricardo St
Niagara on the Lake**

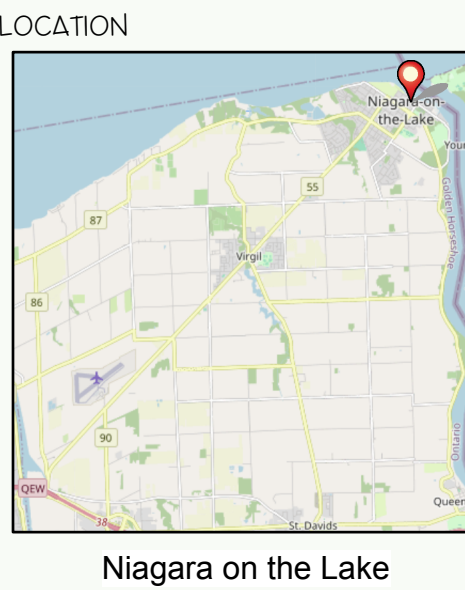

REVISION NOTES

B	2024-09-26	IDENTIFY ALL BUILDINGS ON SITE
A	2024-09-26	ADDED SIGNING BLOCK
REV.	DATE	DESCRIPTION

ISSUE NOTES

A	2024-09-26	ISSUED FOR TOWN APPROVAL
NO.	DATE	ISSUE NOTE

Drawn By
PdL

Reviewed By

SHEET TITLE
**Site Plan with
Proposed
Landscaping and
Driveway**

SHEET NUMBER
SP1

DATE **2024-09-26**

Driveway & Landscaping Notes:

- 1.New Exposed Aggregate Driveway
[2500 SQ FT]
- 2.Lift and Re-Lay Existing Brussels
Cobble Bricks
as Apron in front of existing Garage,
3 parking spots wide, Border pattern &
spaces defined with Brick
[400 SQ FT]
- 3.Relocate Garden Bed area
Plants to be re-located to fit new
straight format
[200 SQ FT]
- 4.Parking Spaces
as required by Town of Niagara on the
Lake
- 5.Existing Brick
Lift and Re-Lay
[130 SQ FT]
- 6.Existing Brick Lift and relay
45 SQ FT

OWNER'S NAME


OWNER'S SIGNATURE

**Town of
Niagara-on-the-Lake**


LORD MAYOR

TOWN CLERK

DATE

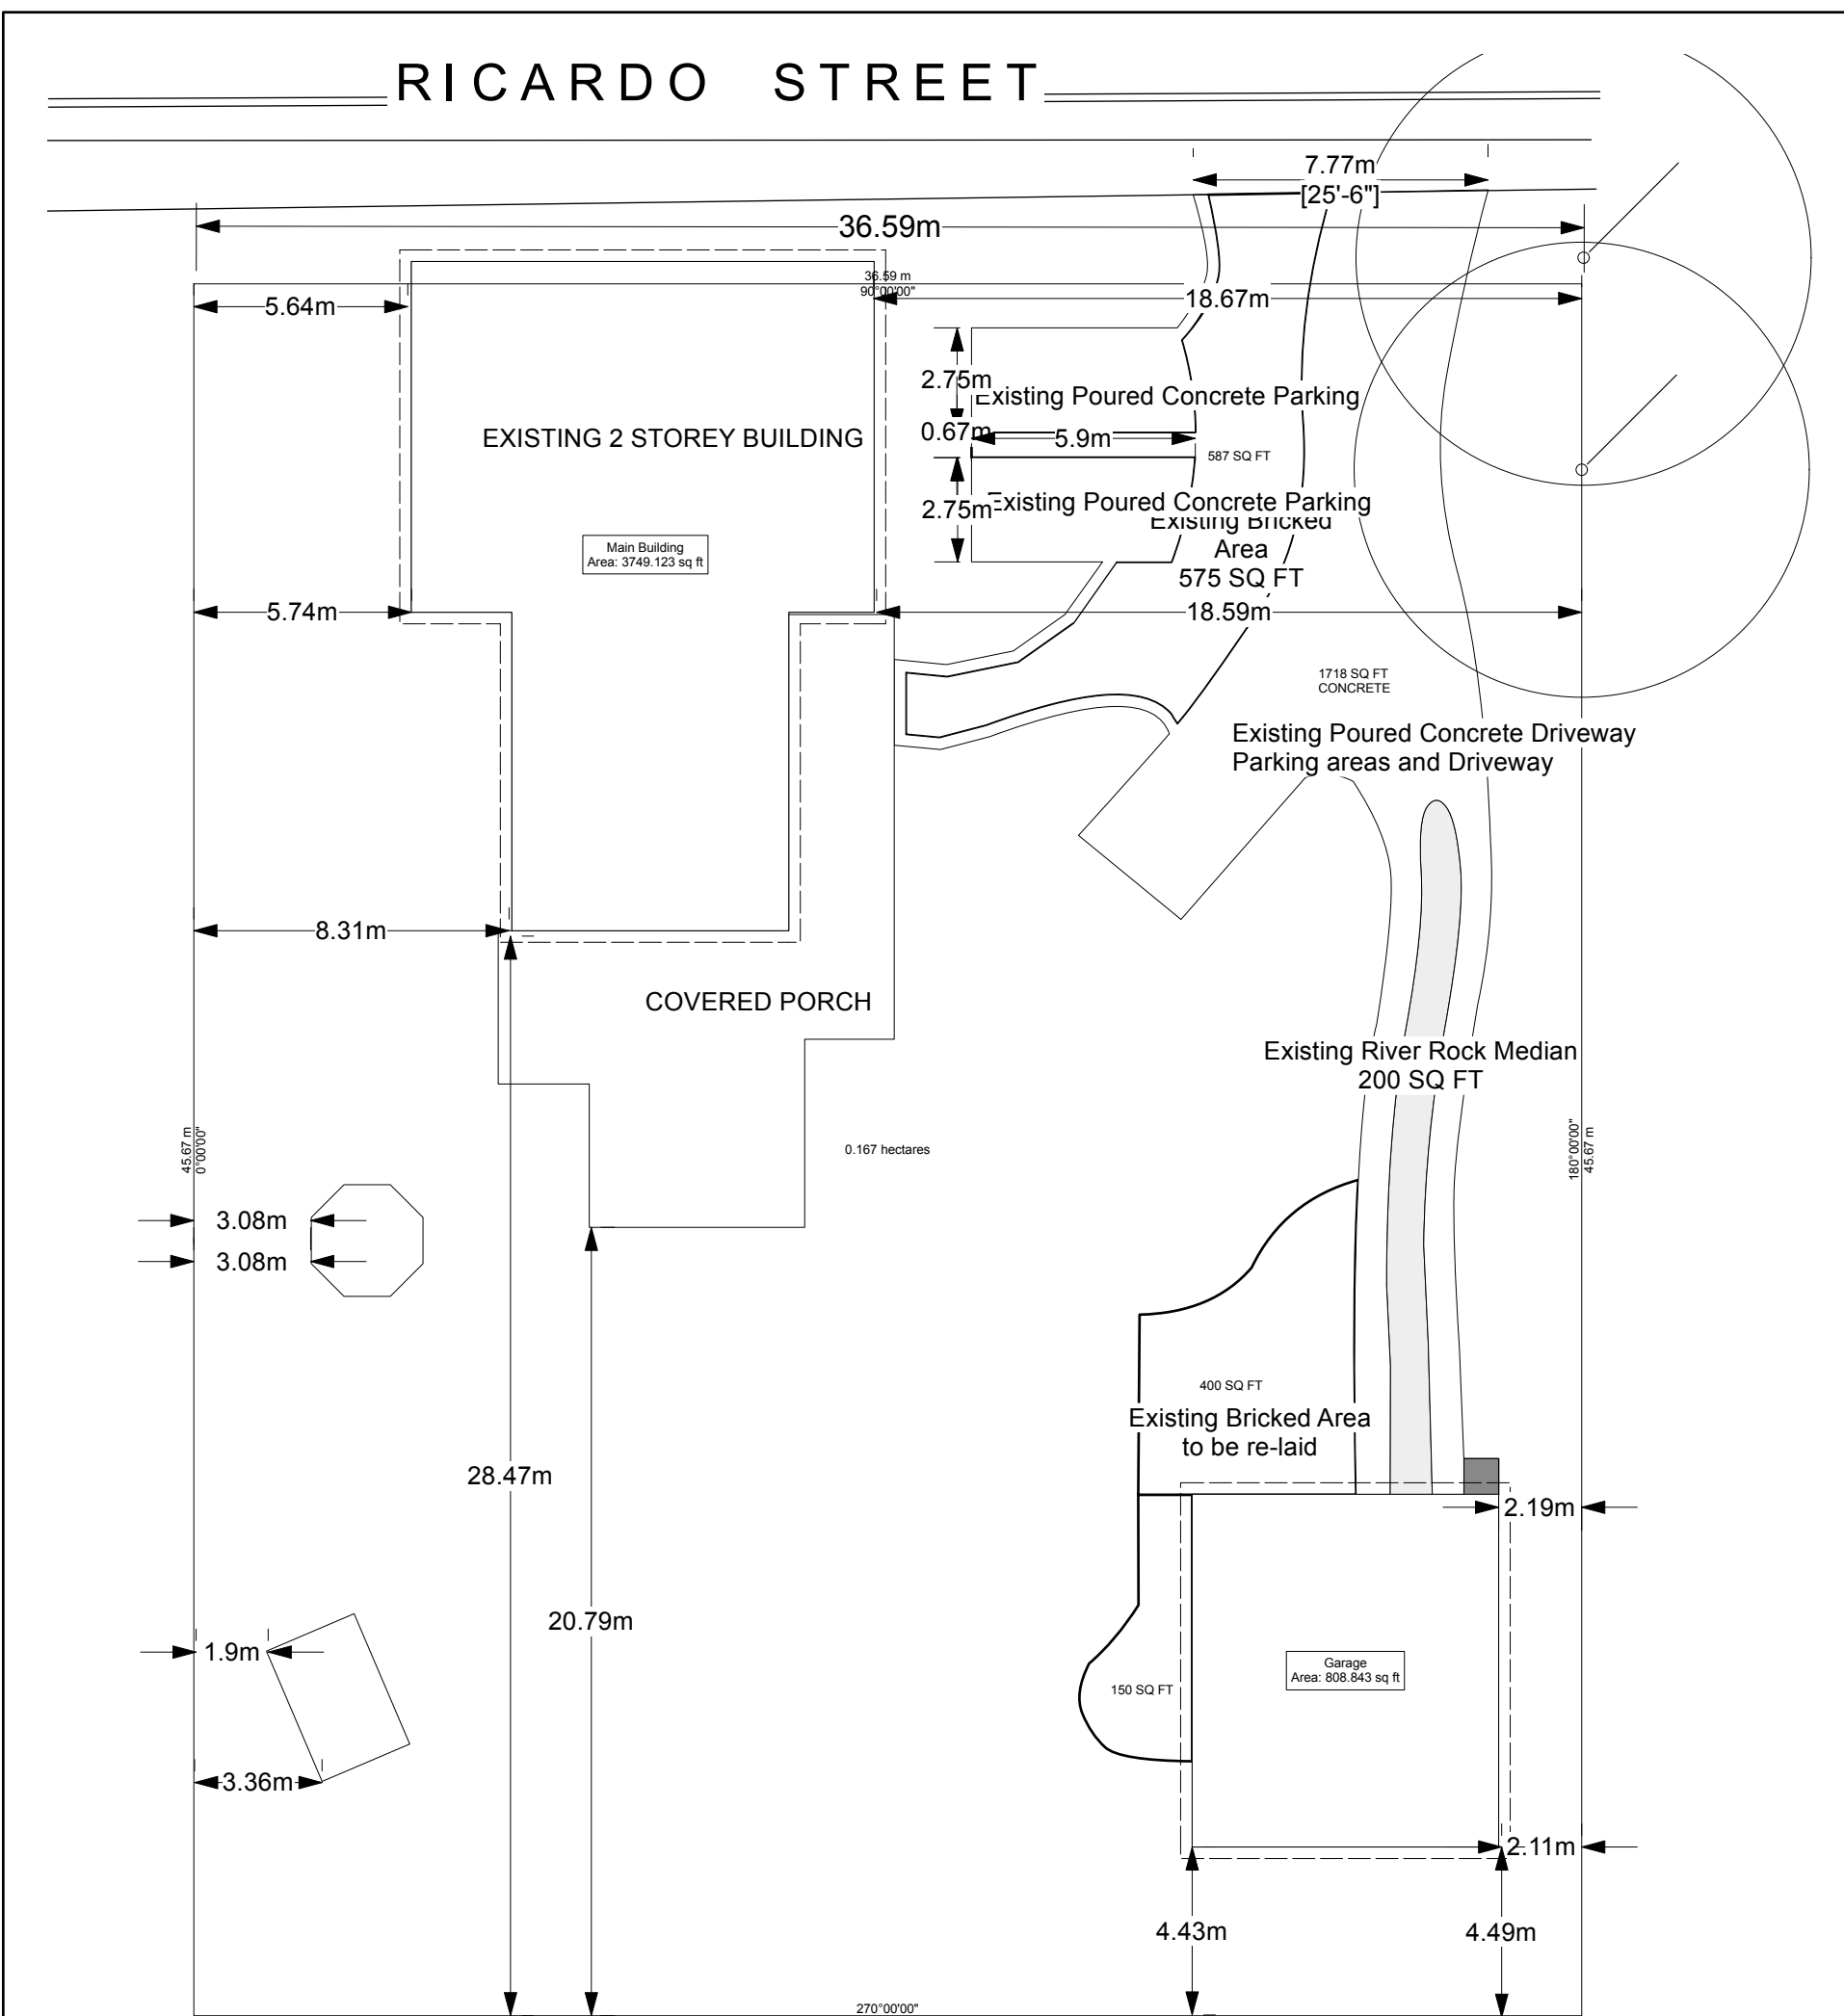

1 Existing Site Plan
Scale: 1:192

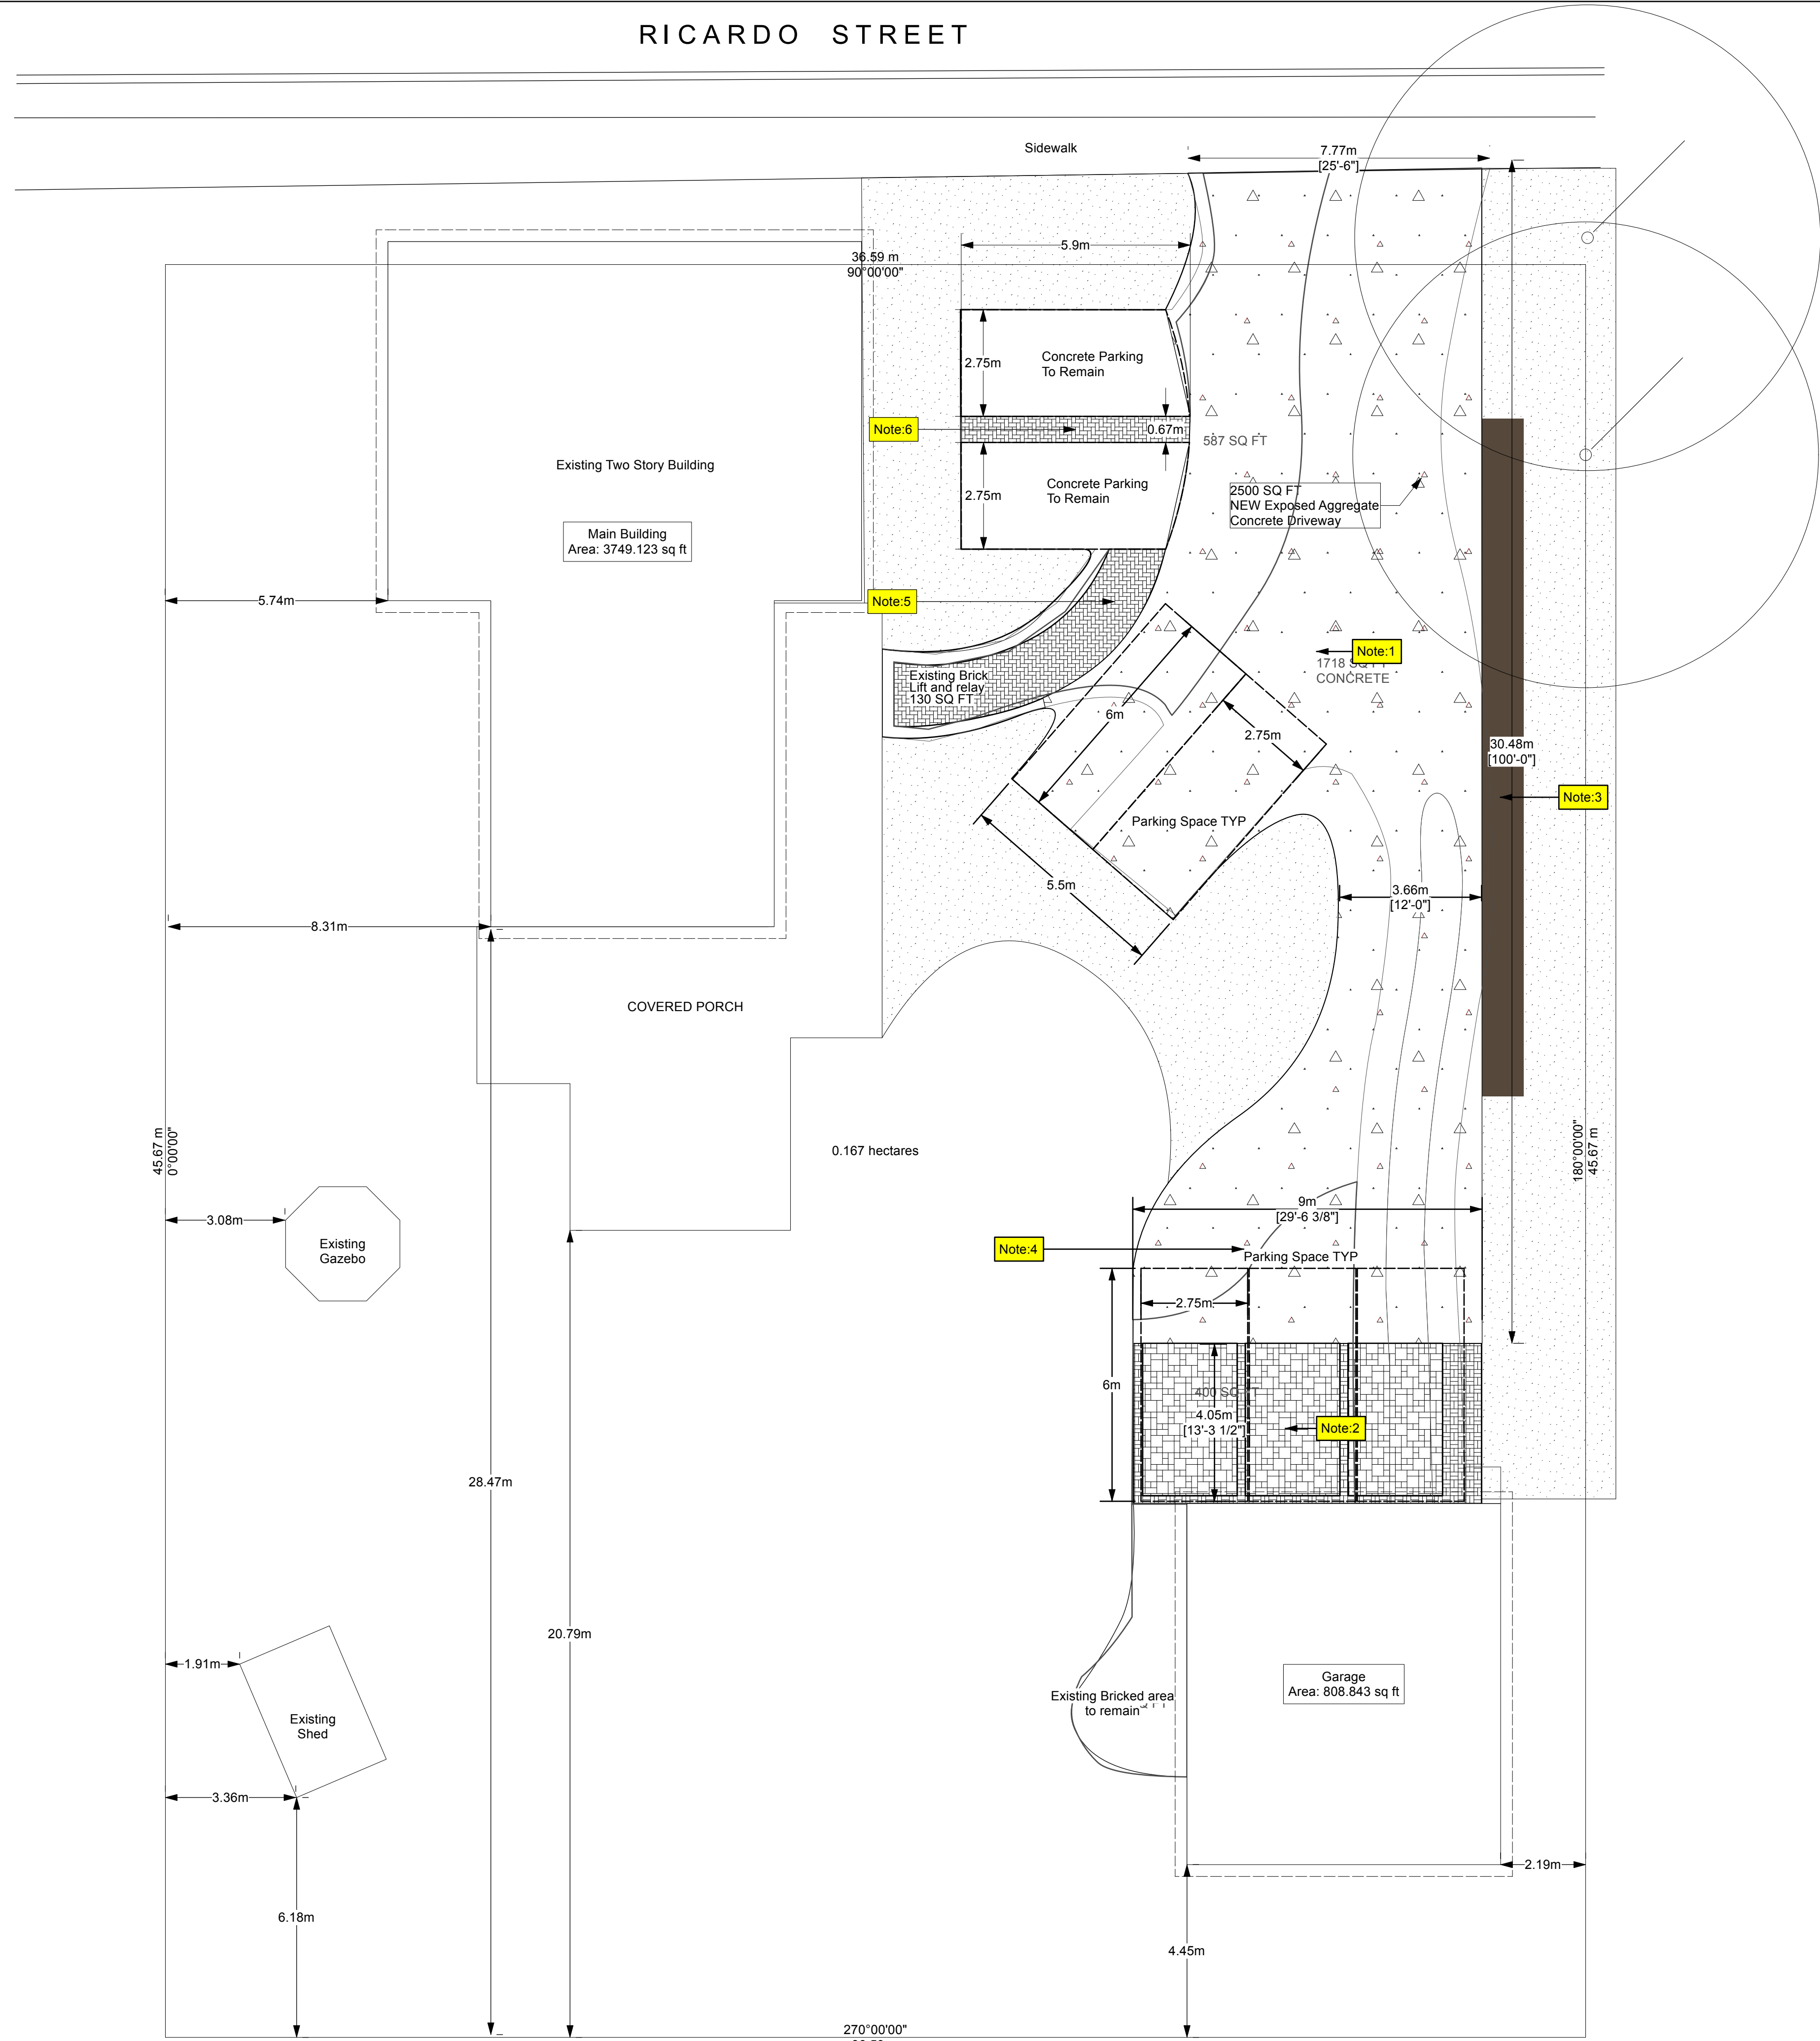

2 Proposed Site Plan including Propsed Driveway : Plan View
Scale: 1:96

