



8.306 M
PROPOSED BUILDING HEIGHT

DOERWALD-WILLIAMS RESIDENCE
FRONT ELEVATION
SCALE: 3/16" = 1'-0"

NOVEMBER 27, 2025


Edwards
designs
Inc.



DOERWALD-WILLIAMS RESIDENCE
SIDE ELEVATION
SCALE: 3/32" = 1'-0"

NOVEMBER 27, 2025


Edwards
designs
Inc.

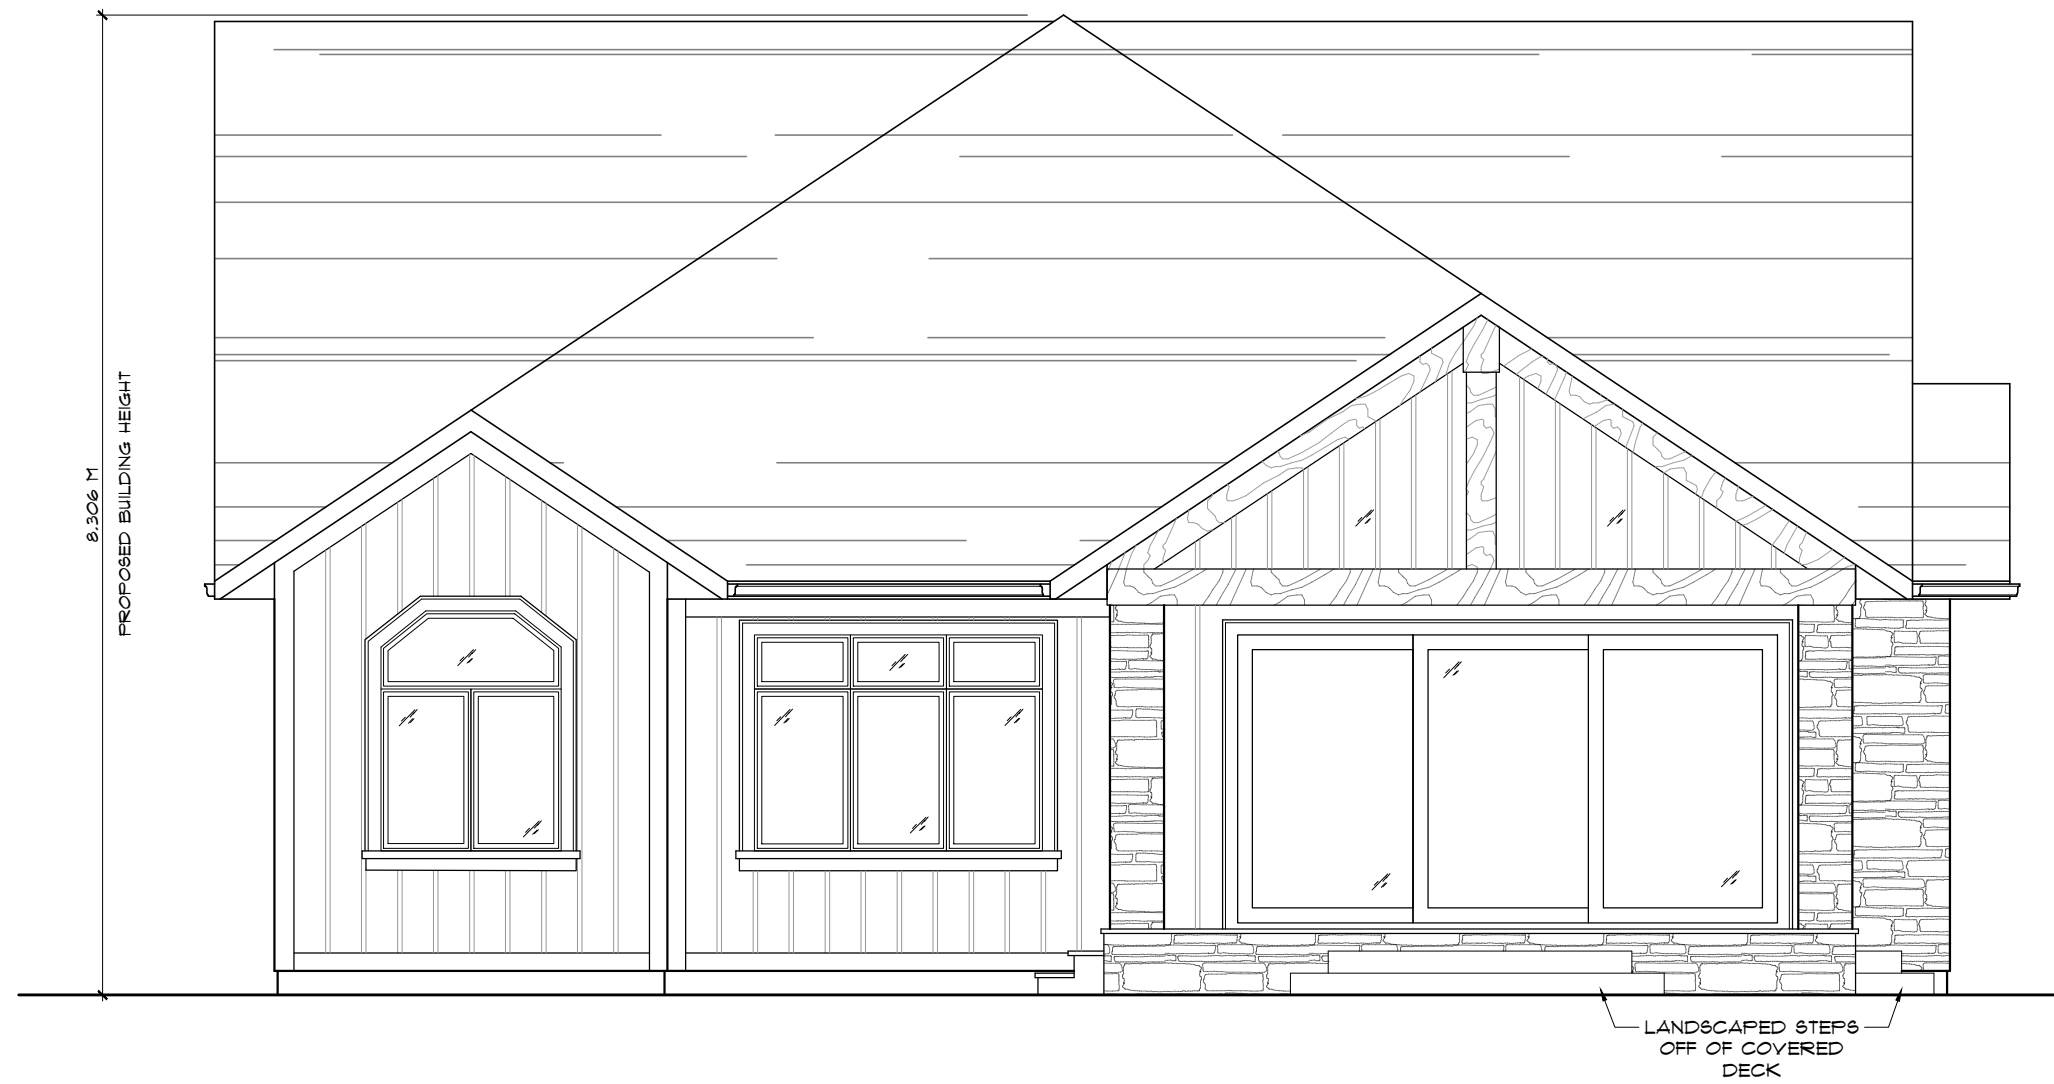

DOERWALD-WILLIAMS RESIDENCE
REAR ELEVATION
SCALE: 3/16" = 1'-0"

NOVEMBER 27, 2025

Edwards
designs
Inc.

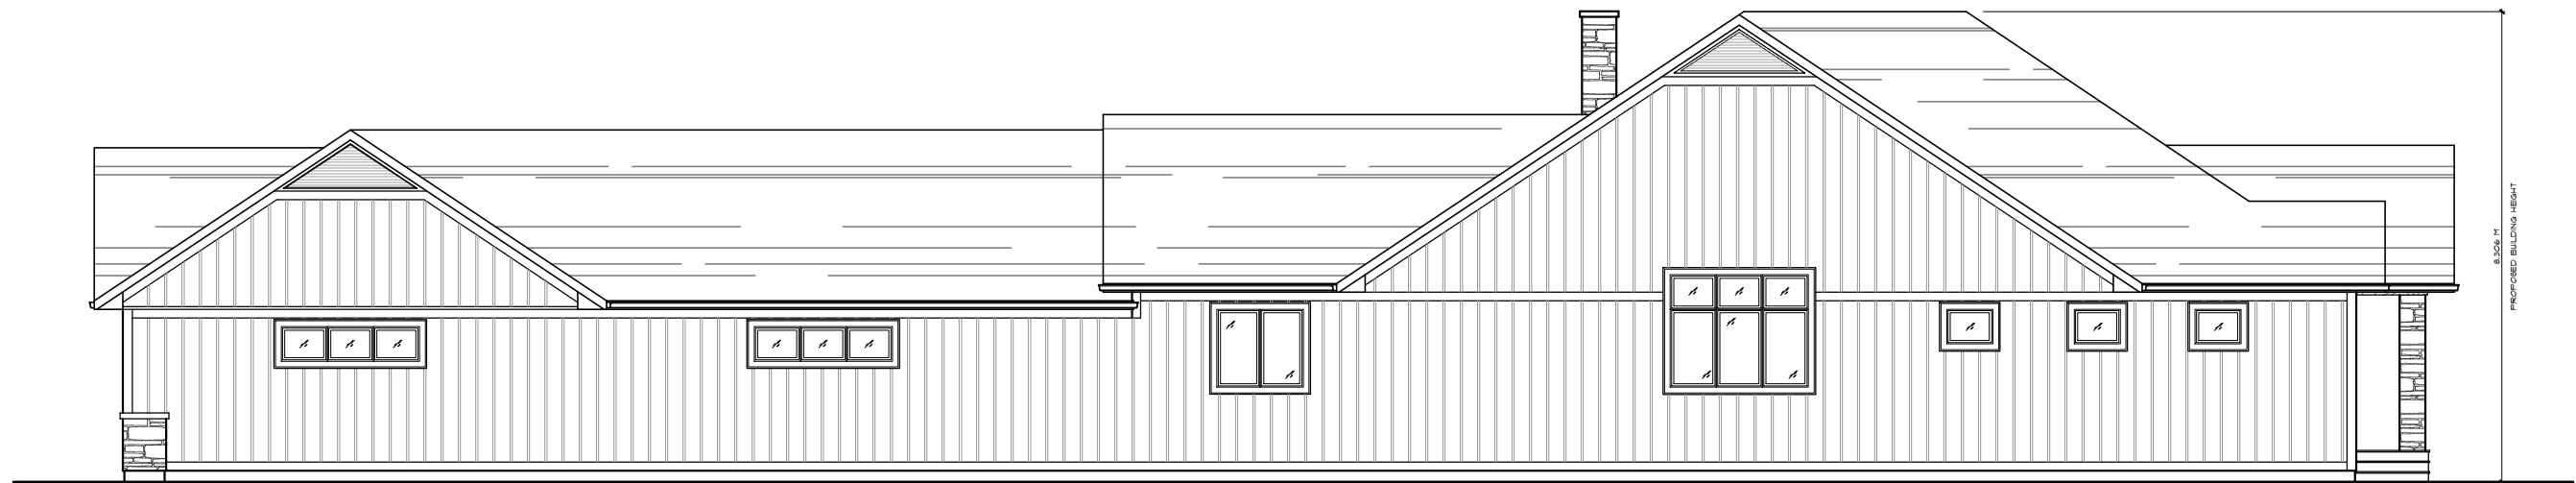

DOERWALD-WILLIAMS RESIDENCE
SIDE ELEVATION
SCALE: 3/32" = 1'-0"

NOVEMBER 27, 2025

Edwards
designs
Inc.