

FRONT (MARY ST) ELEVATION


1 : 50



FRONT PERSPECTIVE

OWNER'S NAME _____

OWNER'S SIGNATURE _____







Town of
Niagara-on-the-Lake

LORD MAYOR _____

TOWN CLERK _____

DATE _____

MATERIAL LEGEND

 	EXISTING STUCCO
	PROPOSED BOARD AND BATTEN SIDING
	EXISTING AND PROPOSED CEDAR SHINGLES
	GLAZING

No.	DATE	DESCRIPTION	BY:
1	09.02.2025	MINOR VARIANCE	JC
2	09.17.2025	REVISED CONCEPT	JC
3	10.21.2025	REVISED CONCEPT	JC
4	10.24.2025	REVISED CONCEPT	JC
5	11.24.2025	SPA SUBMISSION #1	JC

COMMISSION:

"NOTL Dental"
BUILDING
ADDITION /RENOVATION

369 MARY STREET
 NIAGARA-ON-THE-LAKE, ON, L0S 1J0


A · C · K
 architects
 STUDIO INC.

Architectural Office:
 290 Glendale Ave. St. Catharines, ON, L2T 2L3
 905 984 5545

SHEET TITLE:


FRONT AND REAR ELEVATION

DRAWN BY:	JKC	DRAWING No.:	A.3
CHECKED BY:	MDA		
DATE ISSUED:	11.24.2025		
PROJECT No.:	2025-156		

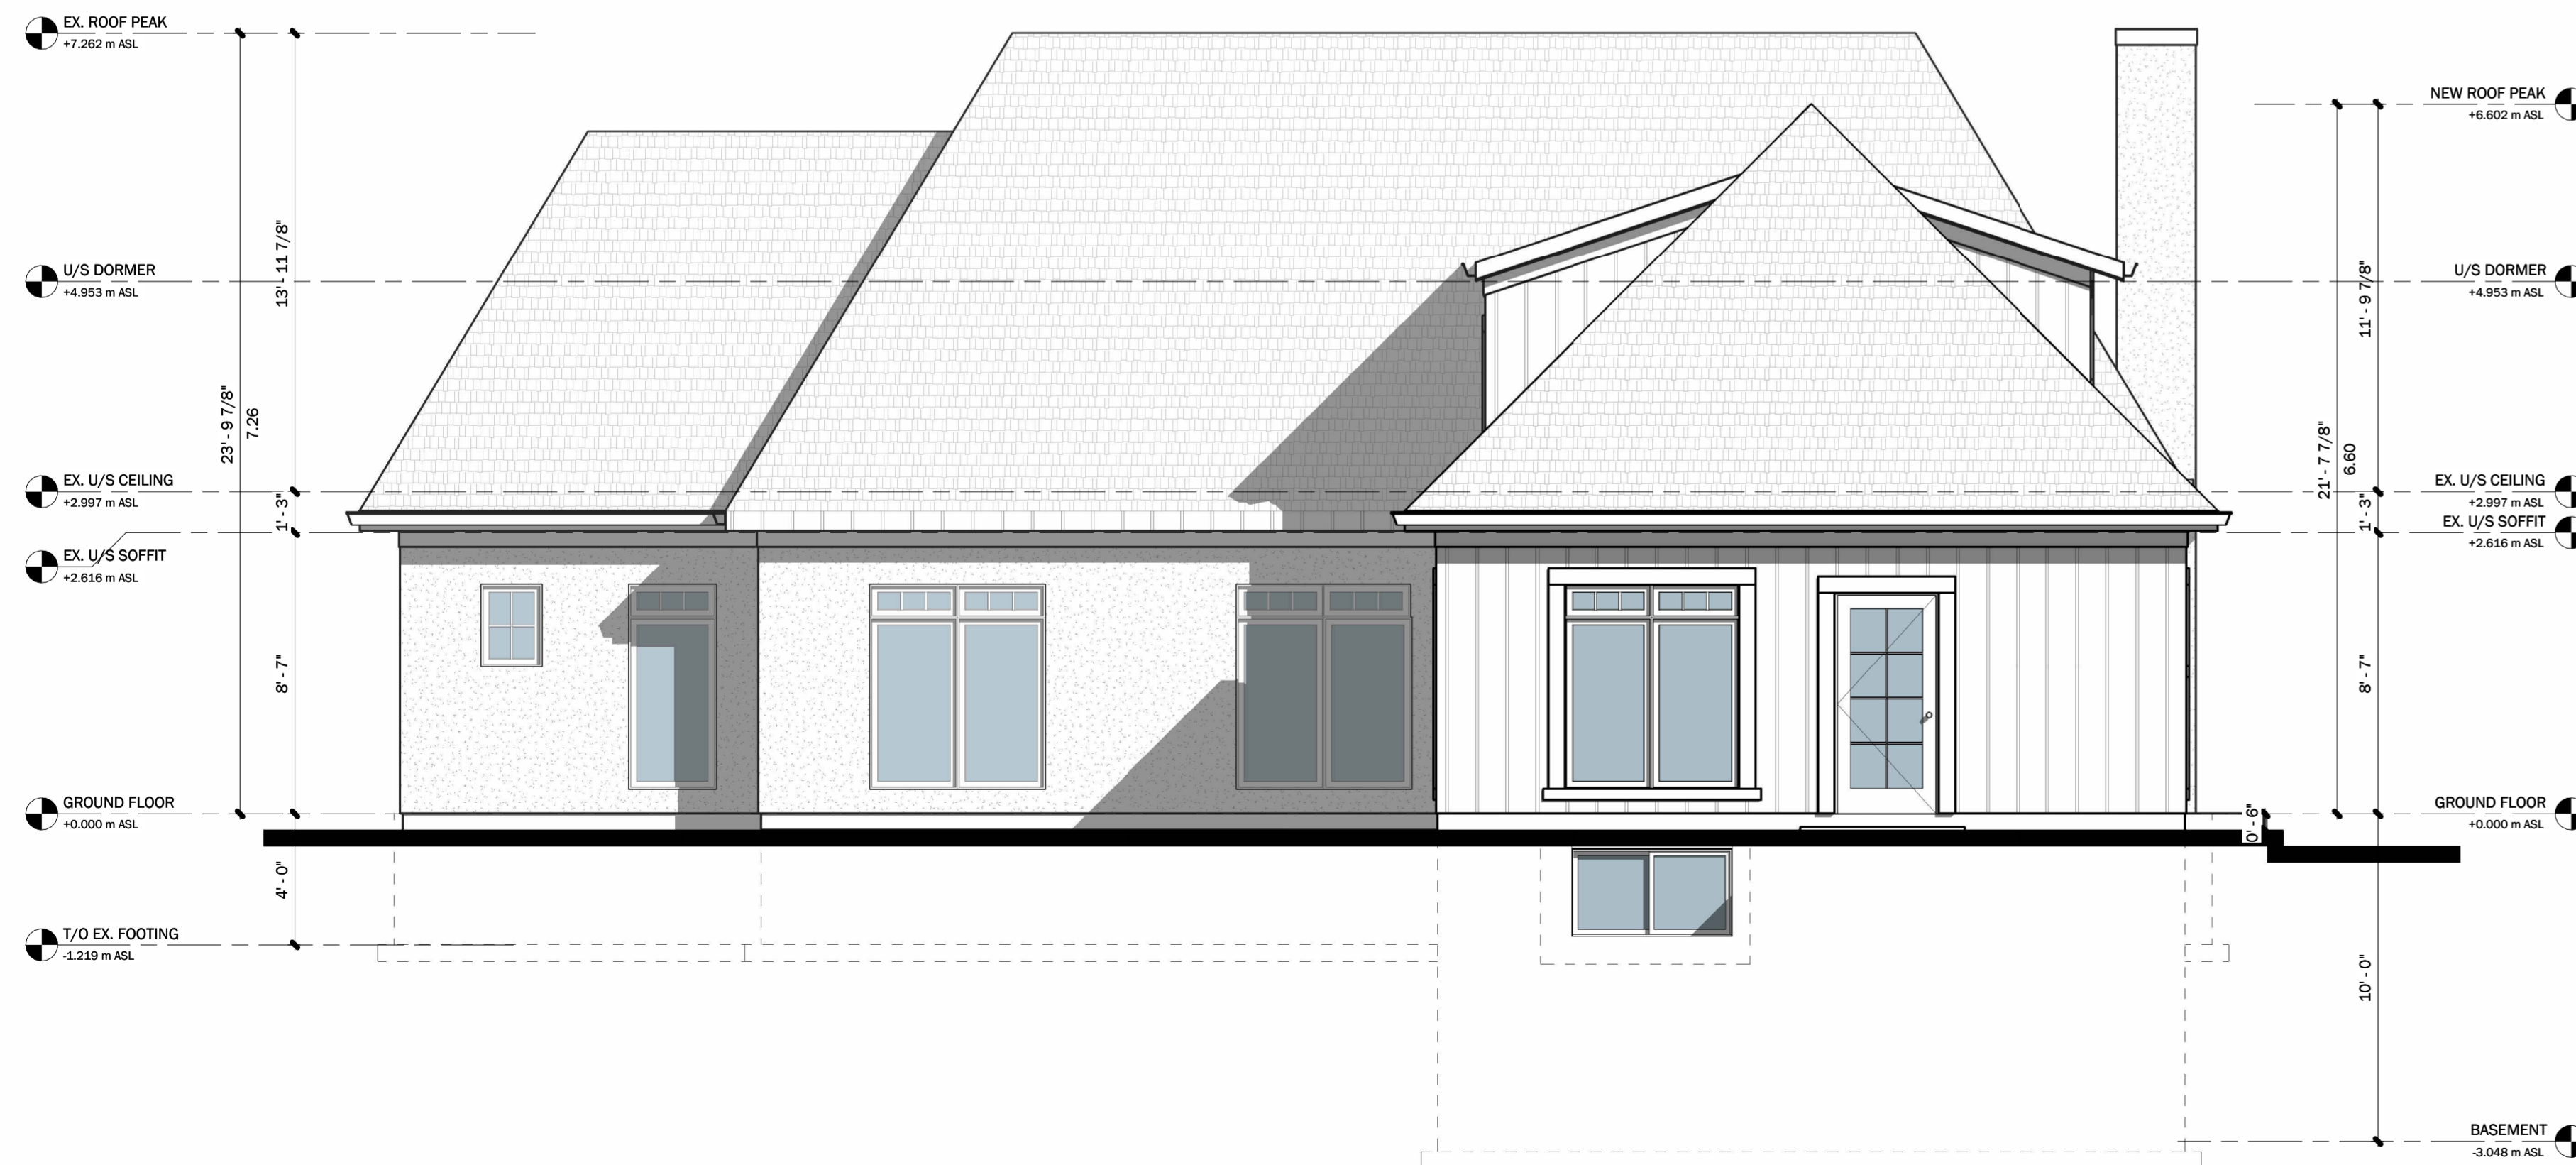


REAR (NORTH) ELEVATION

1 : 50

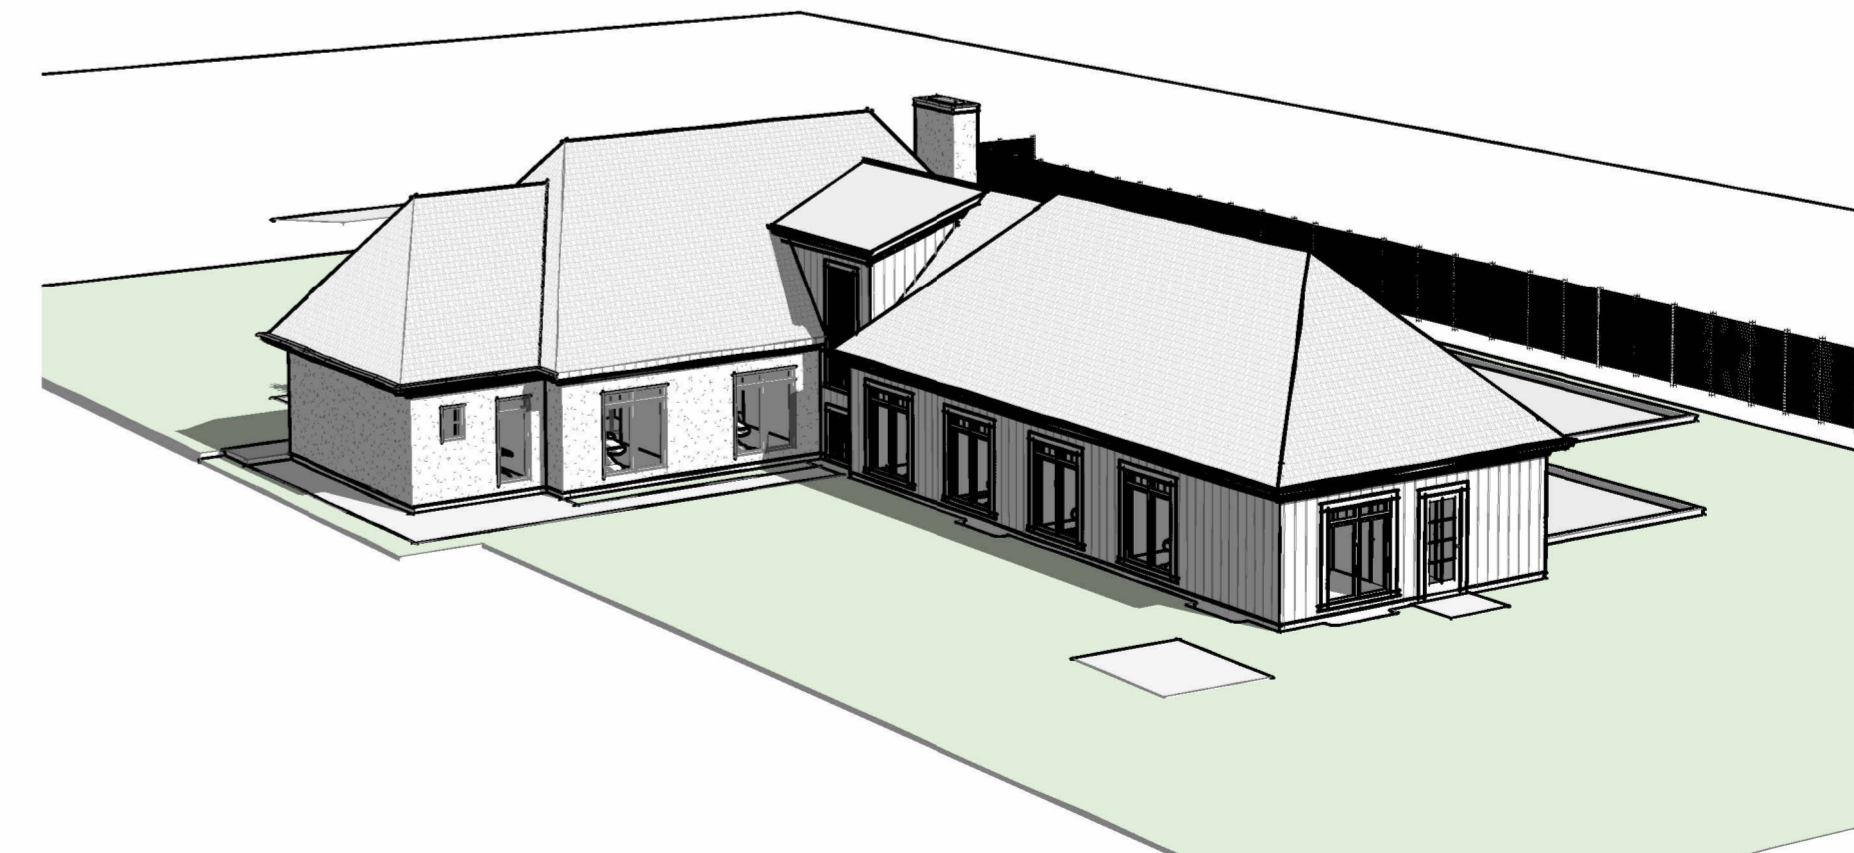

REAR PERSPECTIVE

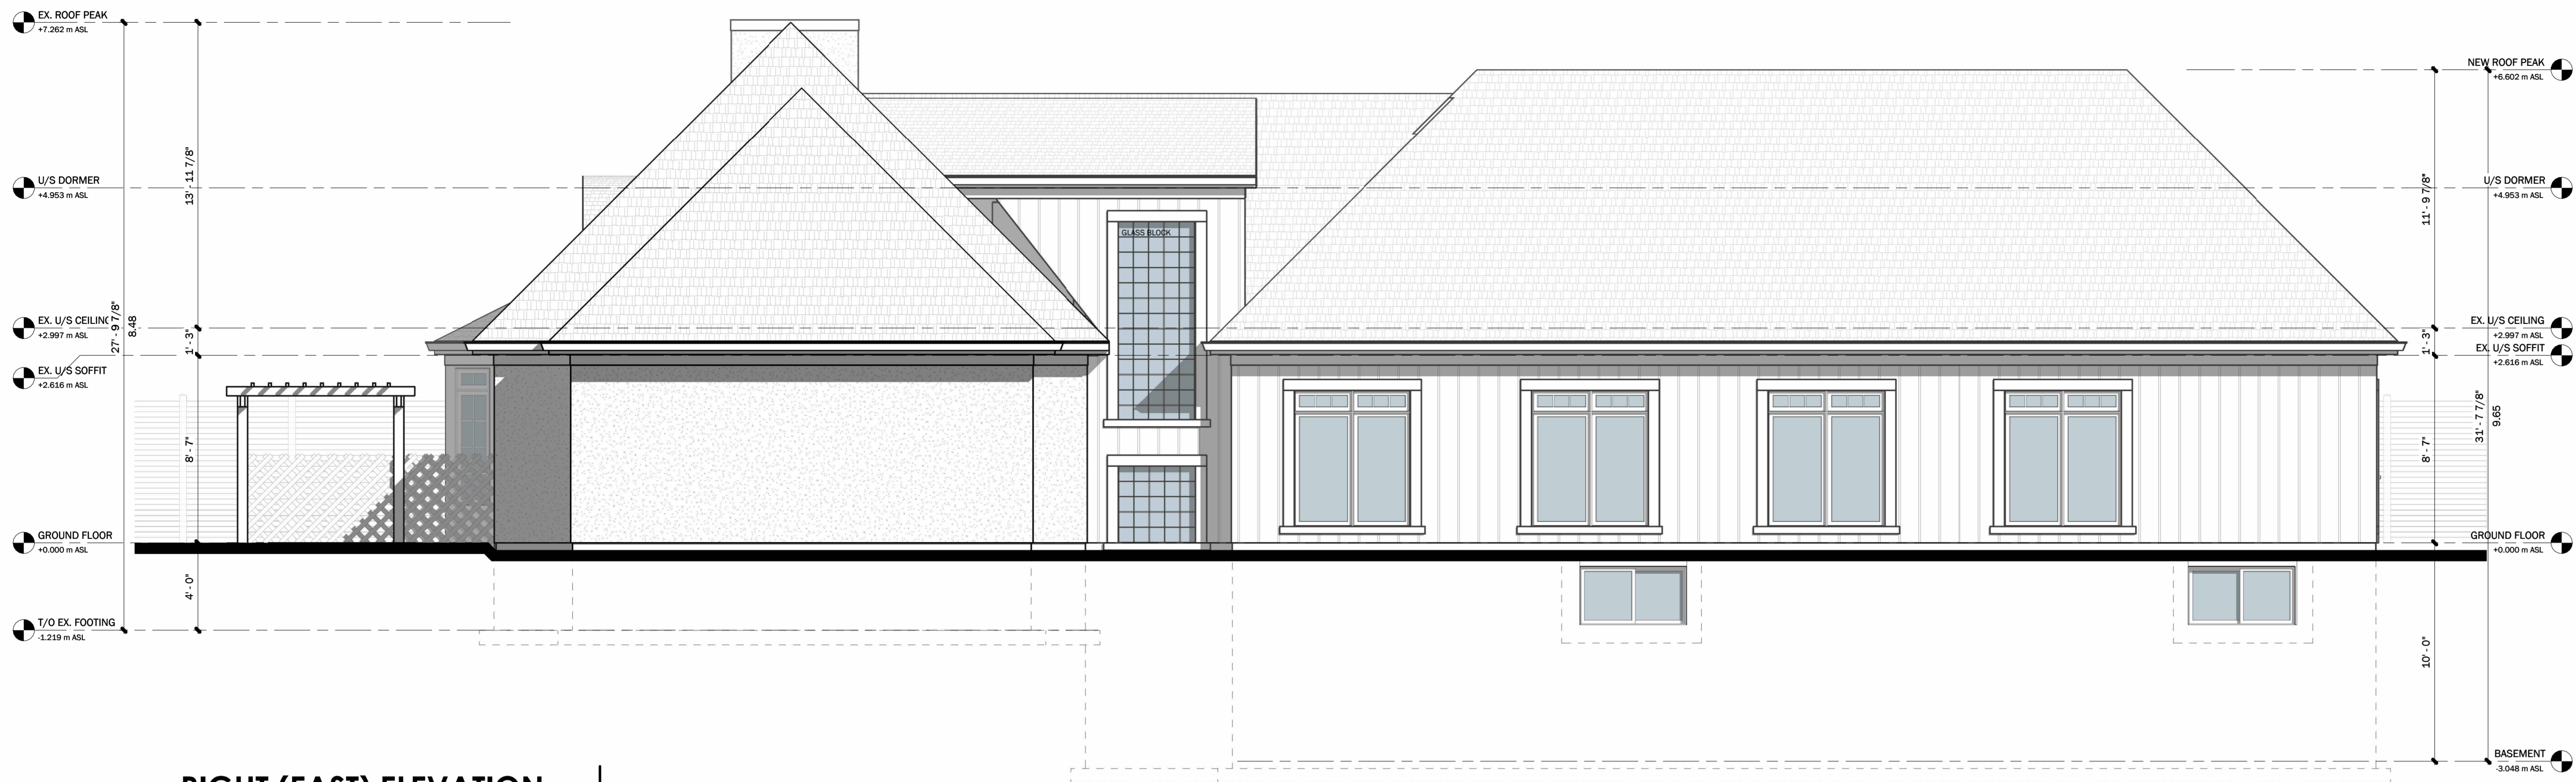

RIGHT (EAST) ELEVATION

1 : 50



LEFT (SOUTH) ELEVATION

1 : 50

OWNER'S NAME

OWNER'S SIGNATURE


 




LORD MAYOR

TOWN CLERK

DATE

MATERIAL LEGEND

-  EXISTING STUCCO
-  PROPOSED BOARD AND BATTEN SIDING
-  EXISTING AND PROPOSED CEDAR SHINGLES
-  GLAZING

No.	DATE:	DESCRIPTION:	BY:
1	09.02.2025	MINOR VARIANCE	JC
2	09.17.2025	REVISED CONCEPT	JC
3	10.21.2025	REVISED CONCEPT	JC
4	10.24.2025	REVISED CONCEPT	JC
5	11.24.2025	SPA SUBMISSION #1	JC

COMMISSION:
"NOTL Dental"
BUILDING
ADDITION /RENOVATION
 369 MARY STREET
 NIAGARA-ON-THE LAKE, ON, L0S 1J0

A · C · K
 architects
 STUDIO INC.

Architectural Office:
 290 Glendale Ave. St. Catharines, ON, L2T 2L3
 905 984 5545

SHEET TITLE:
RIGHT AND LEFT
ELEVATION

DRAWN BY:	JKC	DRAWING No.:	A.4
CHECKED BY:	MDA		
DATE ISSUED:	11.24.2025		
PROJECT No.:	2025-156		