

MATERIAL LIST


- ① - BRICK OR PRECAST PANELS
- ② - PRECAST WINDOW SILL
- ③ - PRECAST SURROUND
- ④ - PRECAST COPING
- ⑤ - ARCHITECTURAL CORNICE
- ⑥ - DOUBLE GLAZED VISION GLASS IN PREFINISHED ALUM. FRAMING
- ⑦ - BACK-PAINTED SPANDREL GLASS PANEL IN PREFIN. ALUM. FRAMING
- ⑧ - PREFINISHED ALUMINIUM LOUVRE (TO MATCH WINDOW FRAME)
- ⑨ - PREFINISHED ALUMINIUM SLAB COVER (TO MATCH WINDOW FRAME)
- ⑩ - RAILING, PREFINISHED ALUMINIUM FRAMING, WITH CLEAR GLASS BALCONY PANEL
- ⑪ - PREFINISHED ALUMINIUM CANOPY
- ⑫ - CANVAS RETAIL CANOPY
- ⑬ - PRECAST HEADER
- ⑭ - BRICK SOLDIER COURSE HEADER

THIS DRAWING, AS AN INSTRUMENT OF SERVICE IS PROVIDED BY AND IS THE PROPERTY OF THE ICKE BROCHU ARCHITECTS INC. THE CONTRACTOR SHALL VERIFY AND ACCEPT RESPONSIBILITY FOR ALL DIMENSIONS AND CONDITIONS ON SITE AND SHALL NOTIFY ICKE BROCHU ARCHITECTS INC. OF ANY VARIATIONS FROM THE SUPPLIED INFORMATION. ICKE BROCHU ARCHITECTS INC. IS NOT RESPONSIBLE FOR THE ACCURACY OF THE CONSULTANT INFORMATION. REFER TO APPROPRIATE SURVEY, STRUCTURAL, MECHANICAL, ELECTRICAL, LANDSCAPE, ETC. CONSULTANT DRAWINGS BEFORE PROCEEDING WITH THE WORK. CONSTRUCTION MUST CONFORM TO ALL APPLICABLE CODES AND REQUIREMENTS OF AUTHORITIES HAVING JURISDICTION. THE ARCHITECTURAL SYMBOLS ARE FOR GRAPHIC REPRESENTATION ONLY. THE DRAWING IS NOT TO BE SCALED.

THIS DRAWING IS NOT TO BE USED FOR CONSTRUCTION PURPOSES UNTIL COUNTER SIGNED BY THE ARCHITECT.

ICKE BROCHU
DIP. ARCH., OAA MRAIC


DATE

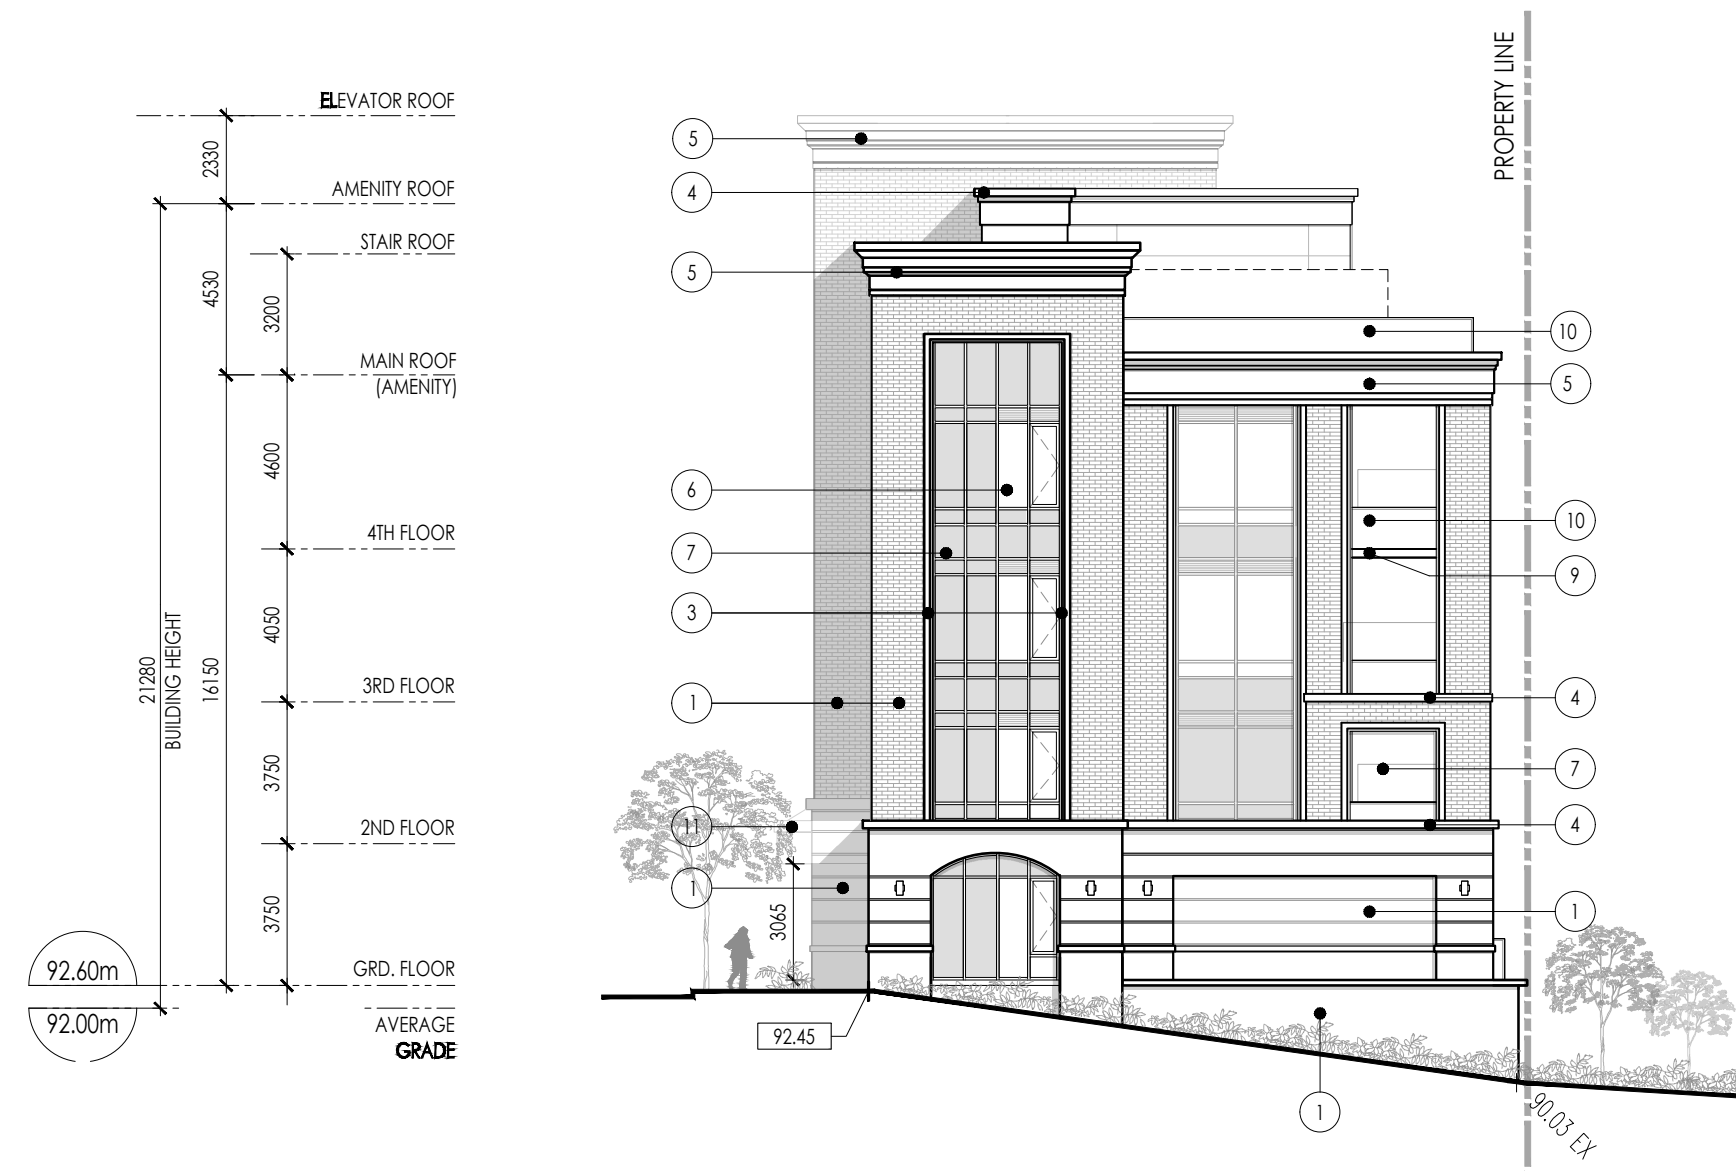


4 NORTH ELEVATION
A401 SCALE: 1:200 REFERENCE DWG.



2 WEST ELEVATION
A401 SCALE: 1:200 REFERENCE DWG.

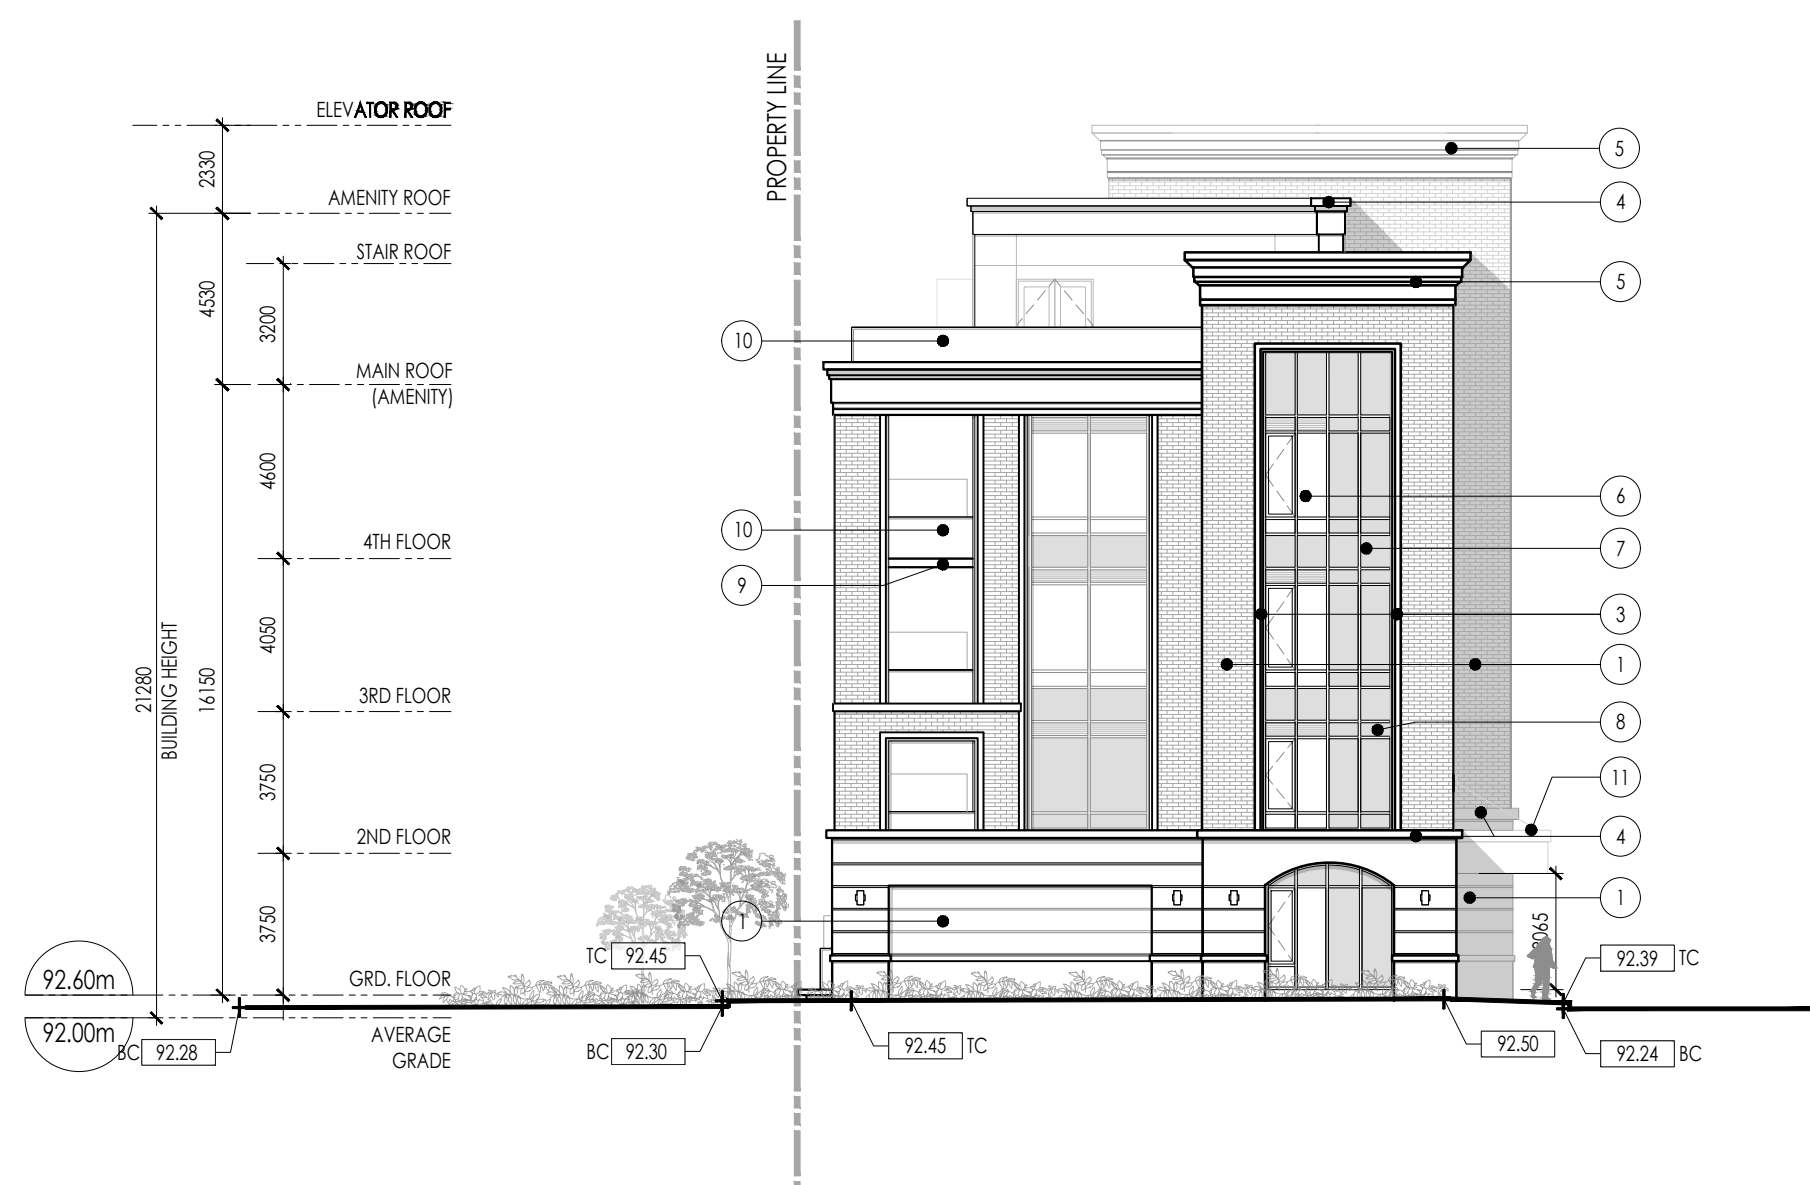

3 SOUTH ELEVATION
A401 SCALE: 1:200 REFERENCE DWG.

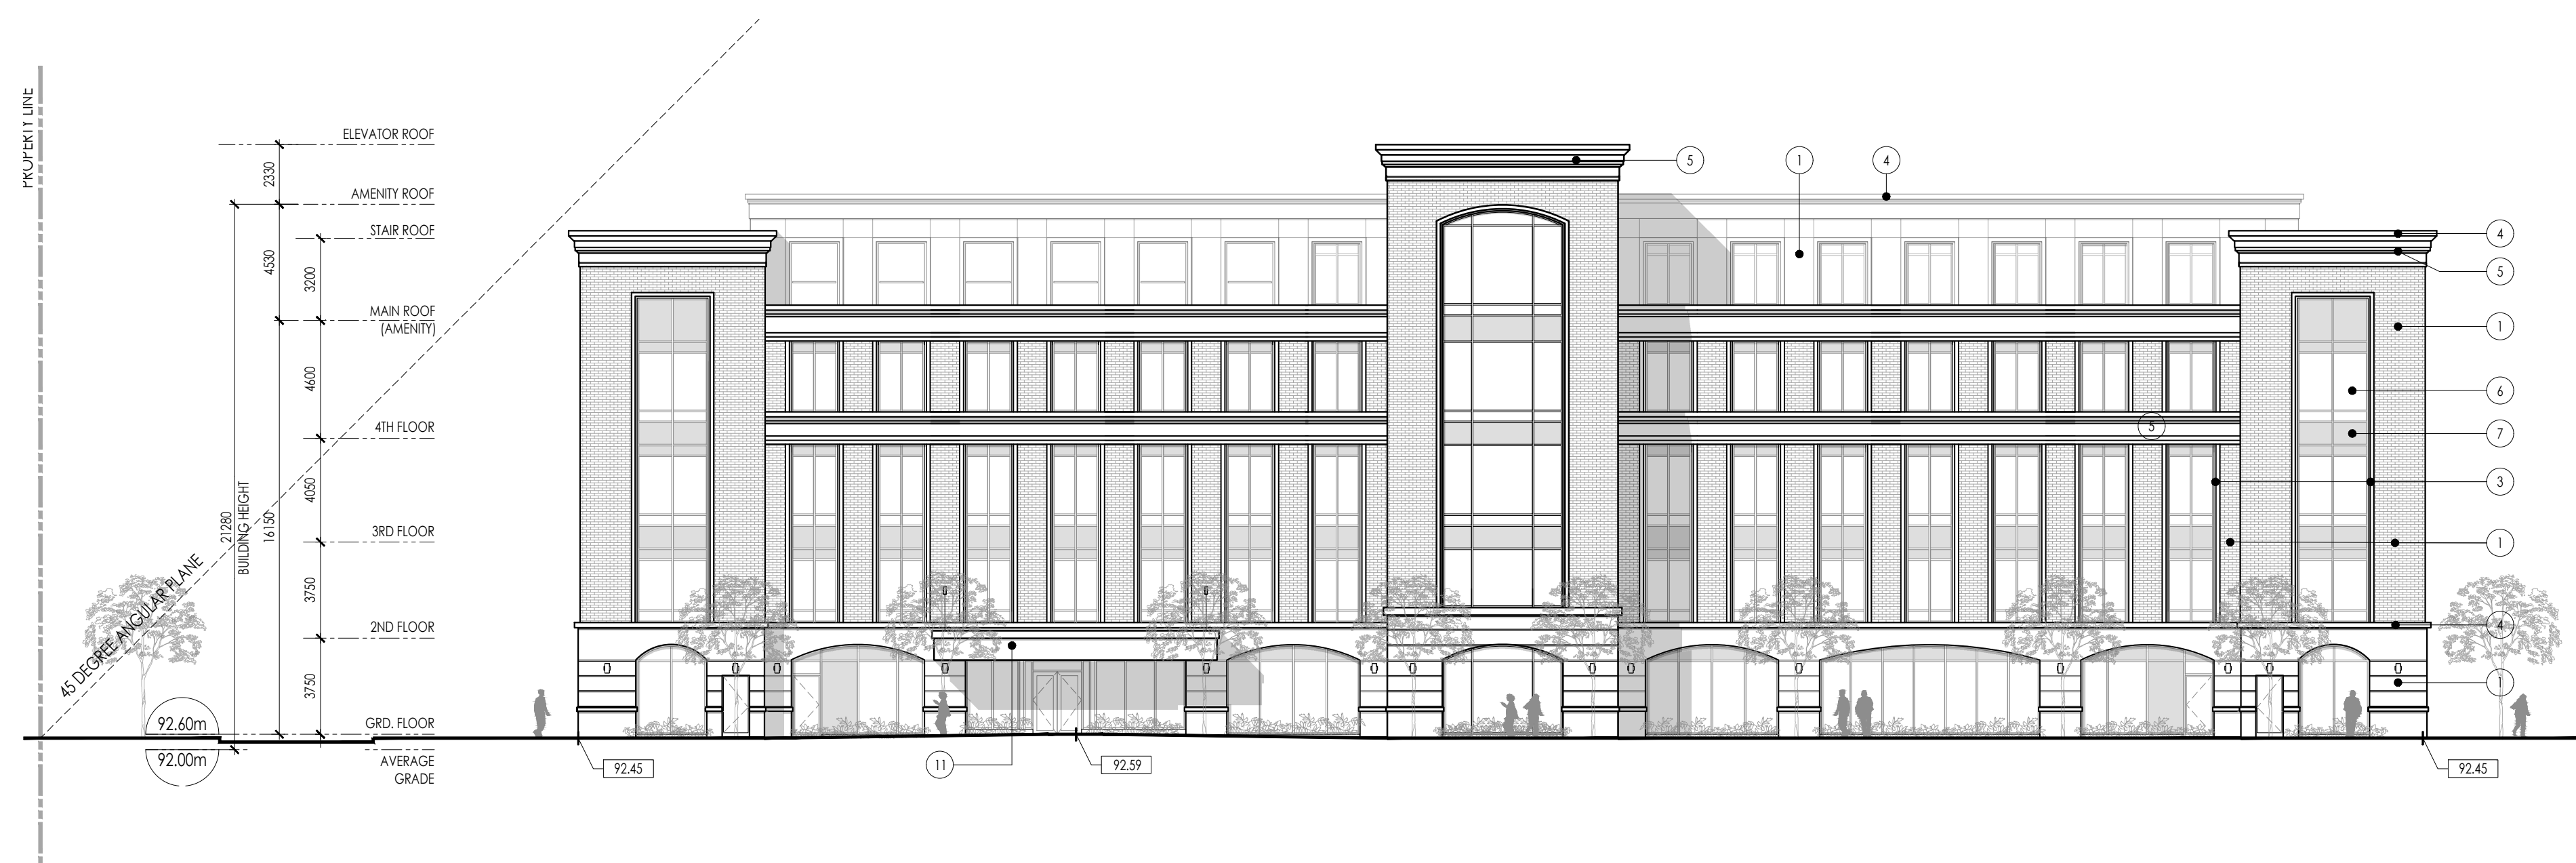

1 EAST ELEVATION
A401 SCALE: 1:200 REFERENCE DWG.

NO.	DATE	ISSUE	BY
3	MAY 8, 2026	ISSUED FOR SPA	AB
2	DEC 12, 2025	RE-ISSUED FOR REZONING AND OPA	AB
1	APRIL 10, 2025	ISSUED FOR REZONING	AB

Issued



1544 & 1546 FOUR MILE CREEK NIGARA-ON-THE-LAKE, ONTARIO

Drawing Title
**BUILDING ELEVATIONS
RESIDENTIAL**

Date	MARCH, 2025	Drawn By	PL/YL
Scale	1:200	Reviewed By	AB
Project No.	23.11	Drawing No.	A401
Plot Date	May 08, 2026		

MATERIAL LIST




- ① - BRICK OR PRECAST PANELS
- ② - PRECAST WINDOW SILL
- ③ - PRECAST SURROUND
- ④ - PRECAST COPING
- ⑤ - ARCHITECTURAL CORNICE
- ⑥ - DOUBLE GLAZED VISION GLASS IN PREFINISHED ALUM. FRAMING
- ⑦ - BACK-PAINTED SPANDREL GLASS PANEL IN PREFIN. ALUM. FRAMING
- ⑧ - PREFINISHED ALUMINUM LOUVRE (TO MATCH WINDOW FRAME)
- ⑨ - PREFINISHED ALUMINUM SLAB COVER (TO MATCH WINDOW FRAME)
- ⑩ - RAILING; PREFINISHED ALUMINUM FRAMING, WITH CLEAR GLASS BALCONY PANEL
- ⑪ - PREFINISHED ALUMINUM CANOPY
- ⑫ - CANVAS RETAIL CANOPY
- ⑬ - PRECAST HEADER
- ⑭ - BRICK SOLDIER COURSE HEADER

THIS DRAWING, AS AN INSTRUMENT OF SERVICE IS PROVIDED BY AND IS THE PROPERTY OF THE ICKE BROCHU ARCHITECTS INC.
 THE CONTRACTOR SHALL VERIFY AND ACCEPT RESPONSIBILITY FOR ALL DIMENSIONS AND CONDITIONS ON SITE AND SHALL NOTIFY ICKE BROCHU ARCHITECTS INC. OF ANY VARIATIONS FROM THE SUPPLIED INFORMATION.
 ICKE BROCHU ARCHITECTS INC. IS NOT RESPONSIBLE FOR THE ACCURACY OF THE CONSULTANT INFORMATION.
 REFER TO APPROPRIATE SURVEY, STRUCTURAL, MECHANICAL, ELECTRICAL, LANDSCAPE, ETC. CONSULTANT DRAWINGS BEFORE PROCEEDING WITH THE WORK.
 CONSTRUCTION MUST CONFORM TO ALL APPLICABLE CODES AND REQUIREMENTS OF AUTHORITIES HAVING JURISDICTION.
 THE ARCHITECTURAL SYMBOLS ARE FOR GRAPHIC REPRESENTATION ONLY.
 THIS DRAWING IS NOT TO BE SCALED.

THE DRAWING IS NOT TO BE USED FOR CONSTRUCTION PURPOSES UNTIL COUNTER SIGNED BY THE ARCHITECT.

ICKE BROCHU
 DPL_ARCH, OAA MRAIC

DATE

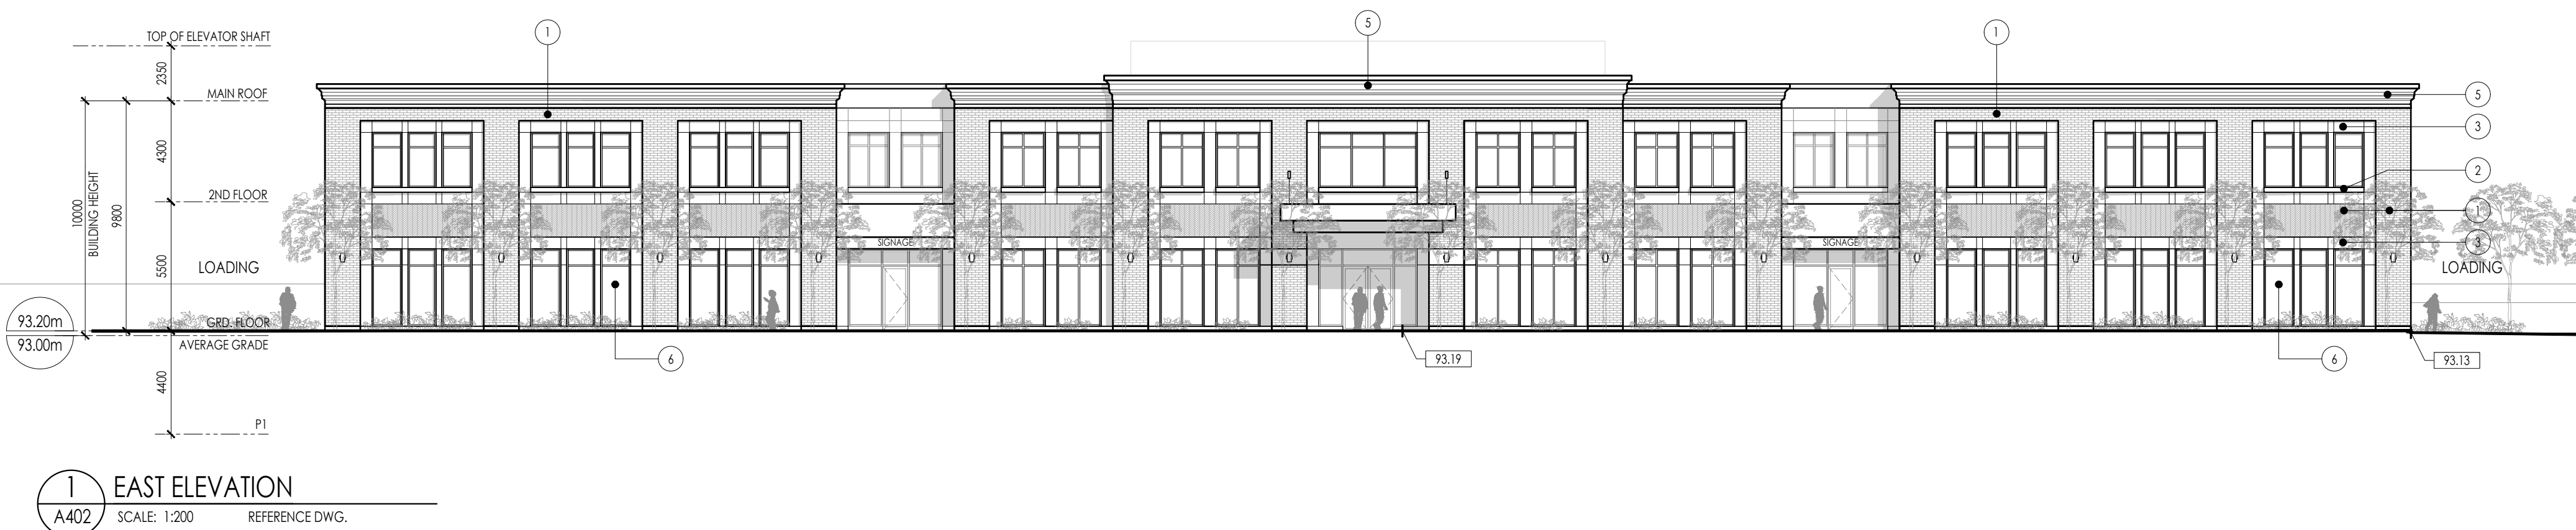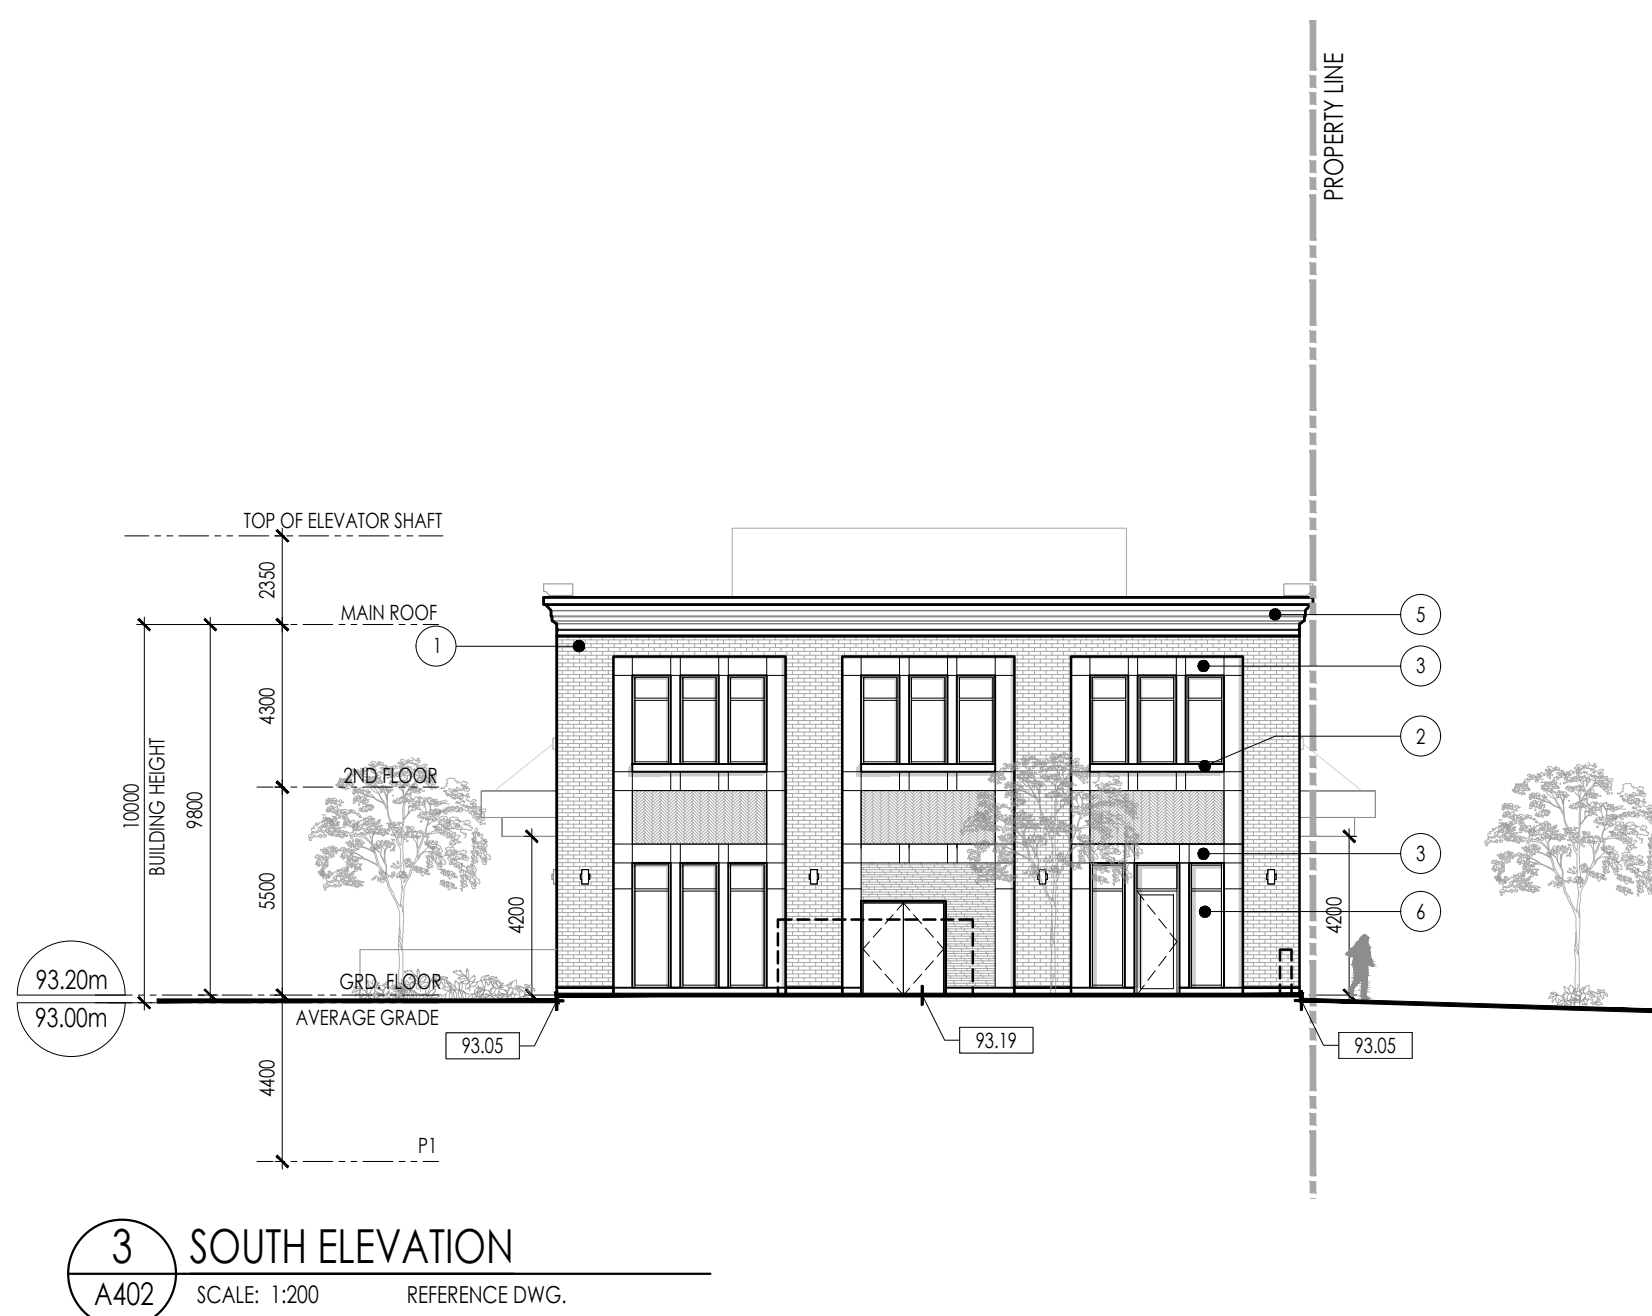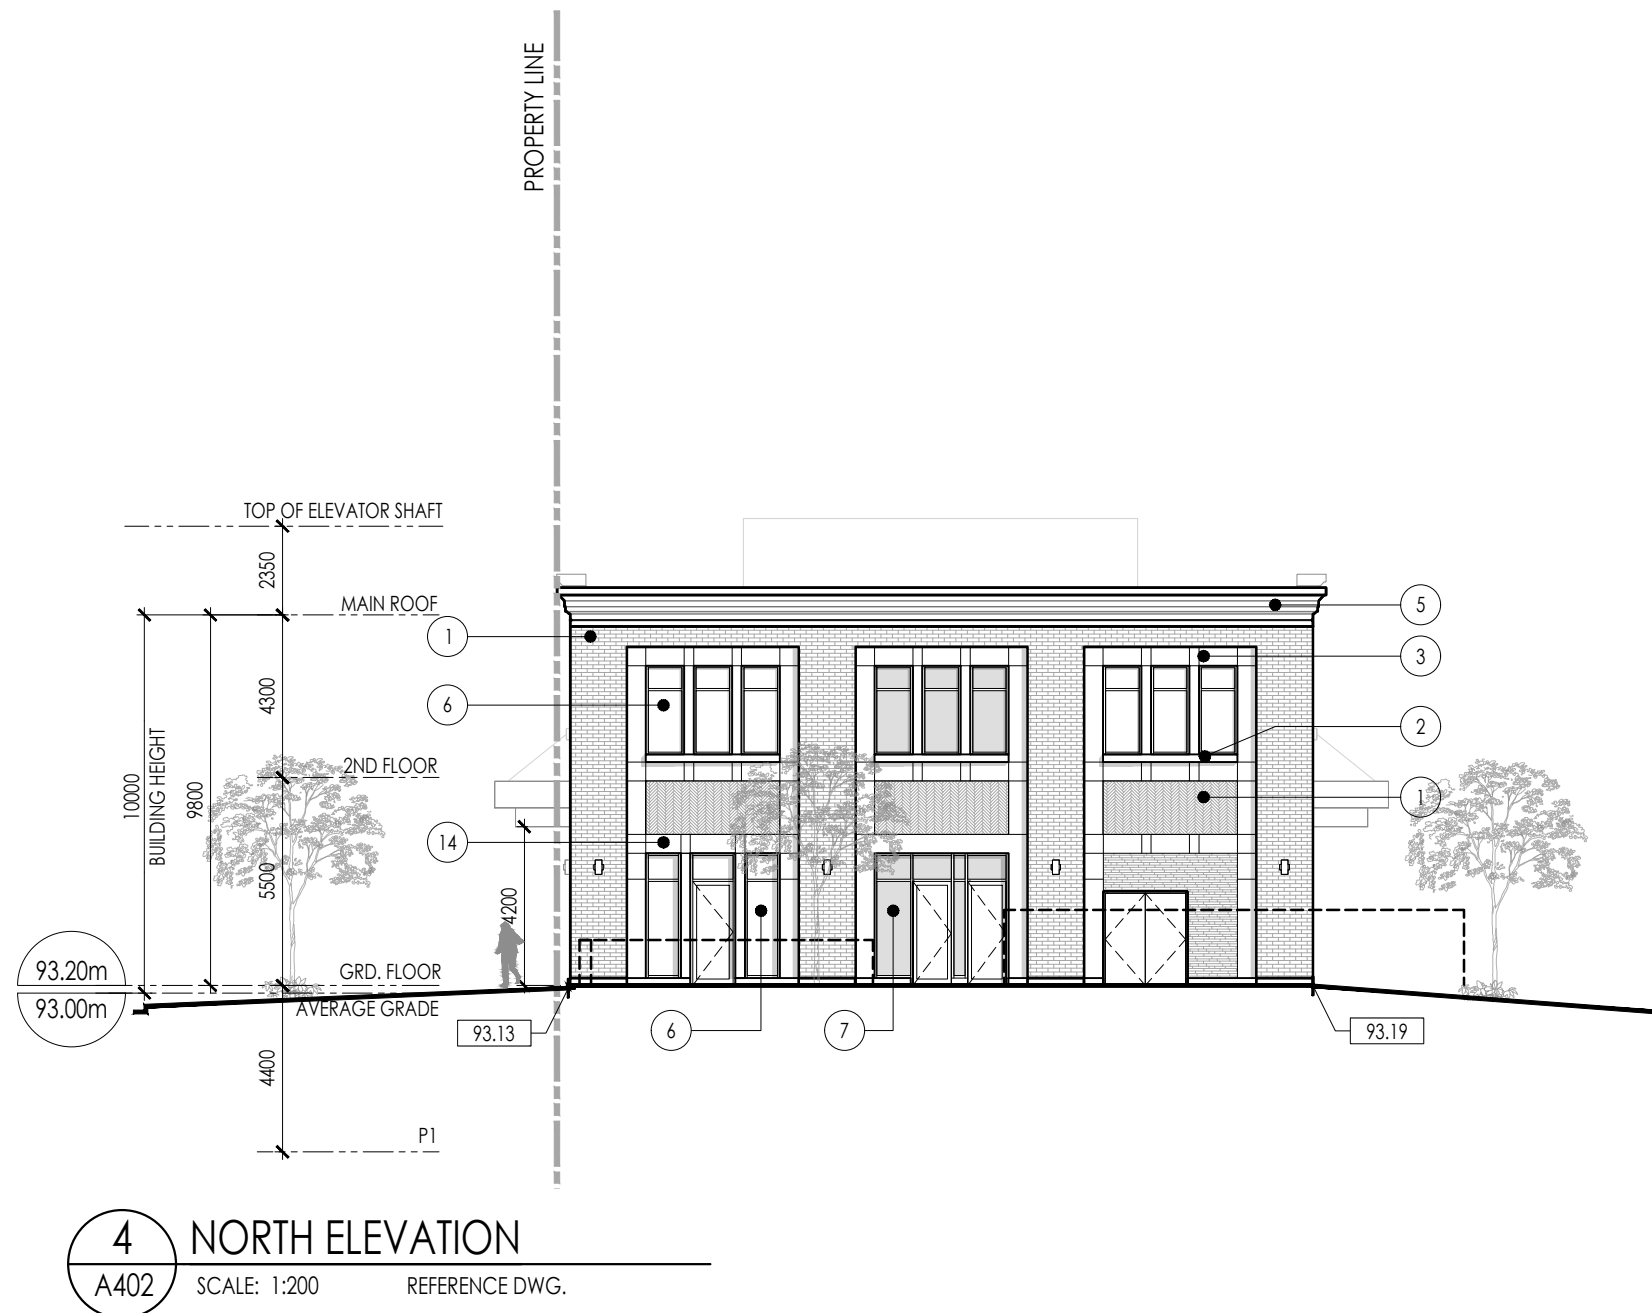

NO.	DATE	ISSUE	BY
3	MAY 8, 2026	ISSUED FOR SPA	AB
2	DEC 12, 2025	RE-ISSUED FOR REZONING AND OPA	AB
1	APRIL 10, 2025	ISSUED FOR REZONING	AB

ICKE BROCHU
 ARCHITECTS INC.
 517 Wellington St W., Suite 201, Toronto, Ontario, M5V 1G1
 1 647 288 1800 | ibarchitects.net

ONTARIO ASSOCIATION
 OF
 ARCHITECTS
 EMILIAN BROCHU
 LICENCE
 6471

THE RESERVE
 ON THE LAKE

1544 & 1546 FOUR MILE CREEK NIGARA-ON-THE-LAKE, ONTARIO

Drawing Title
**BUILDING ELEVATIONS
 COMMERCIAL**

Date	MARCH, 2025	Drawn By	PL/YL
Scale	1:200	Reviewed By	AB
Project No.	23.11	Drawing No.	A402
Plot Date	May 08, 2026		