


Please note this is a sample and should only be used as a guide

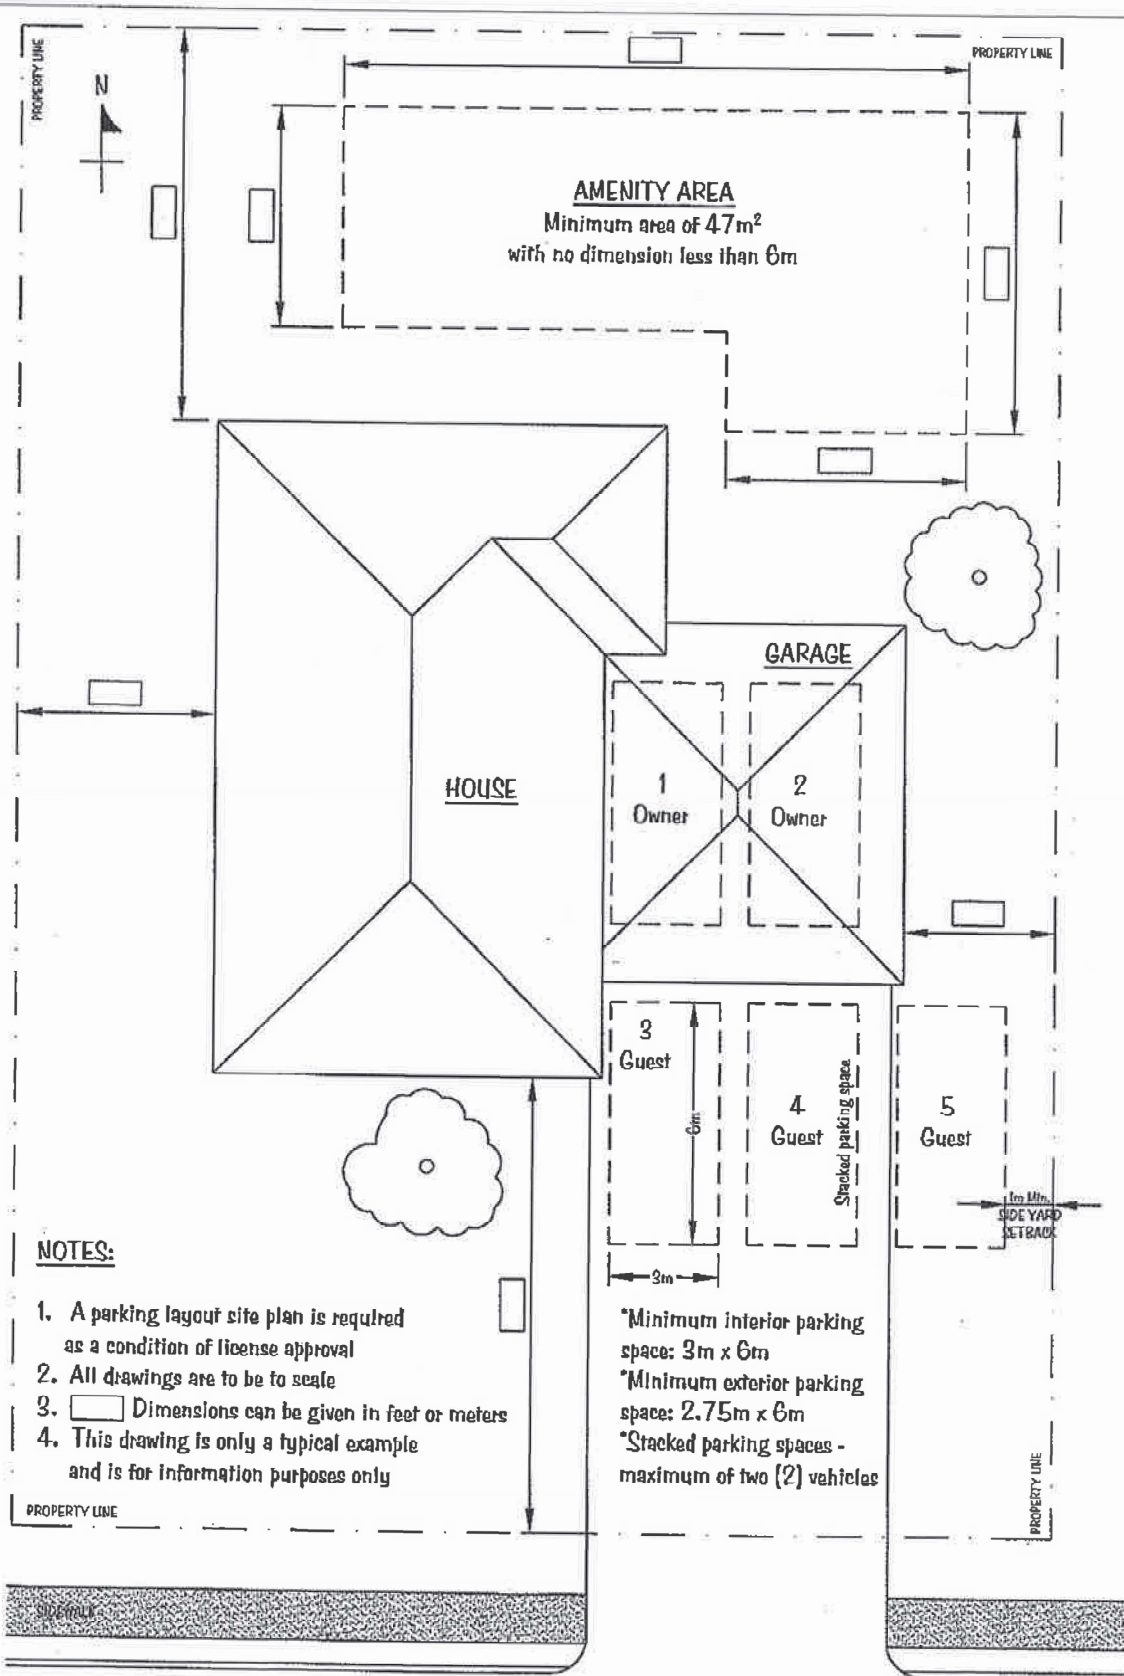

NOTES:

1. A parking layout site plan is required as a condition of license approval
2. All drawings are to be to scale
3. Dimensions can be given in feet or meters
4. This drawing is only a typical example and is for information purposes only

- *Minimum interior parking space: 3m x 6m
- *Minimum exterior parking space: 2.75m x 6m
- *Stacked parking spaces - maximum of two (2) vehicles

STREET: _____
 SCALE: 1/16" = 1'-0"

**TYPICAL SITE PLAN FOR A 3 BEDROOM
 BED AND BREAKFAST**