



1 FRONT ELEVATION
A6 SCALE: 1/4"=1'-0"

						<small>The undersigned has reviewed & taken responsibility for this design, and has the Qualifications and meets the requirements set out in the Ontario Building Code to be a designer.</small> <small>QUALIFICATION INFORMATION</small> <small>Required unless design is exempt under 2.17.5.1 of the building code</small> TOMY VALENTIN 20917 BCRN 10.02.22 <small>Date</small> <small>REGISTRATION INFORMATION</small> <small>Required unless design is exempt under 2.17.4.1 of the building code</small> TOMY VALENTIN DESIGN 28858 <small>Firm Name BCRN</small>	PROJECT NAME PROPOSED RESIDENTIAL DEVELOPMENT 7 VINCENT AVENUE TOWN OF NIAGARA ON THE LAKE MUNICIPALITY OF NIAGARA	PROJECT TITLE DRAWING NAME FRONT ELEVATION	MODEL & CAD NAME: PowerCADD Engineered Software	PROJECT NO. AD2022
					AFD Designs 47 UPHILL AVENUE TORONTO ONTARIO M9N 2W7				LATEST PLOT:	
					SCALE: 1:50 M				SHEET NO. A6	
					DATE MAR 2022				DESIGN & DRAWN BY: ARNEL	
					CHECKED BY: AFD	6 OF SHEETS				




1 REAR ELEVATION
A7 SCALE: 1/4"=1'-0"

						<small>The undersigned has reviewed & taken responsibility for this design, and has the Qualifications and meets the requirements set out in the Ontario Building Code to be a designer.</small> <small>QUALIFICATION INFORMATION</small> <small>Required unless design is exempt under 2.17.5.1 of the building code</small> TOMY VALENTIN 20917 BCR 10.02.22 <small>Date</small> <small>REGISTRATION INFORMATION</small> <small>Required unless design is exempt under 2.17.4.1 of the building code</small> TOMY VALENTIN DESIGN 28858 Firm Name BCR	PROJECT NAME PROPOSED RESIDENTIAL DEVELOPMENT 7 VINCENT AVENUE TOWN OF NIAGARA ON THE LAKE MUNICIPALITY OF NIAGARA	PROJECT TITLE REAR ELEVATION	<small>MODEL & CAD NAME:</small> PowerCADD <small>Engineered Software</small>	<small>PROJECT NO.</small> AD2022
									<small>SCALE:</small> 1:50 M	<small>LATEST PLOT:</small>
									<small>DATE</small> MAR 2022	A7
									<small>DESIGN & DRAWN BY:</small> ARNEL	
<small>NO.</small>	<small>ISSUE/REVISIONS</small>	<small>DATE</small>	<small>BY</small>					<small>SHEET NO.</small> A7	<small>CHECKED BY:</small> AFD	<small>7 OF SHEETS</small>



1 LEFT SIDE ELEVATION
A8 SCALE: 1/4"=1'-0"

						<small>The undersigned has reviewed & taken responsibility for this design, and has the Qualifications and meets the requirements set out in the Ontario Building Code to be a designer.</small> <small>QUALIFICATION INFORMATION</small> <small>Required unless design is exempt under 2.17.5.1 of the building code</small> TOMY VALENTIN 20917 BCIN 09-04-22 <small>Date</small> <small>REGISTRATION INFORMATION</small> <small>Required unless design is exempt under 2.17.4.1 of the building code</small> TOMY VALENTIN DESIGN 28858 Firm Name BCIN	PROJECT NAME PROPOSED RESIDENTIAL DEVELOPMENT 7 VINCENT AVENUE TOWN OF NIAGARA ON THE LAKE MUNICIPALITY OF NIAGARA	PROJECT TITLE DRAWING NAME LEFT SIDE ELEVATION	MODEL & CAD NAME: PowerCADD Engineered Software	PROJECT NO. AD2022
					AFD Designs 47 UPHILL AVENUE TORONTO ONTARIO M9N 2W7				LATEST PLOT:	
					SCALE: 1:50 M				SHEET NO. A8	
					DATE MAR 2022				DESIGN & DRAWN BY: ARNEL	
					CHECKED BY: AFD	8 OF SHEETS				

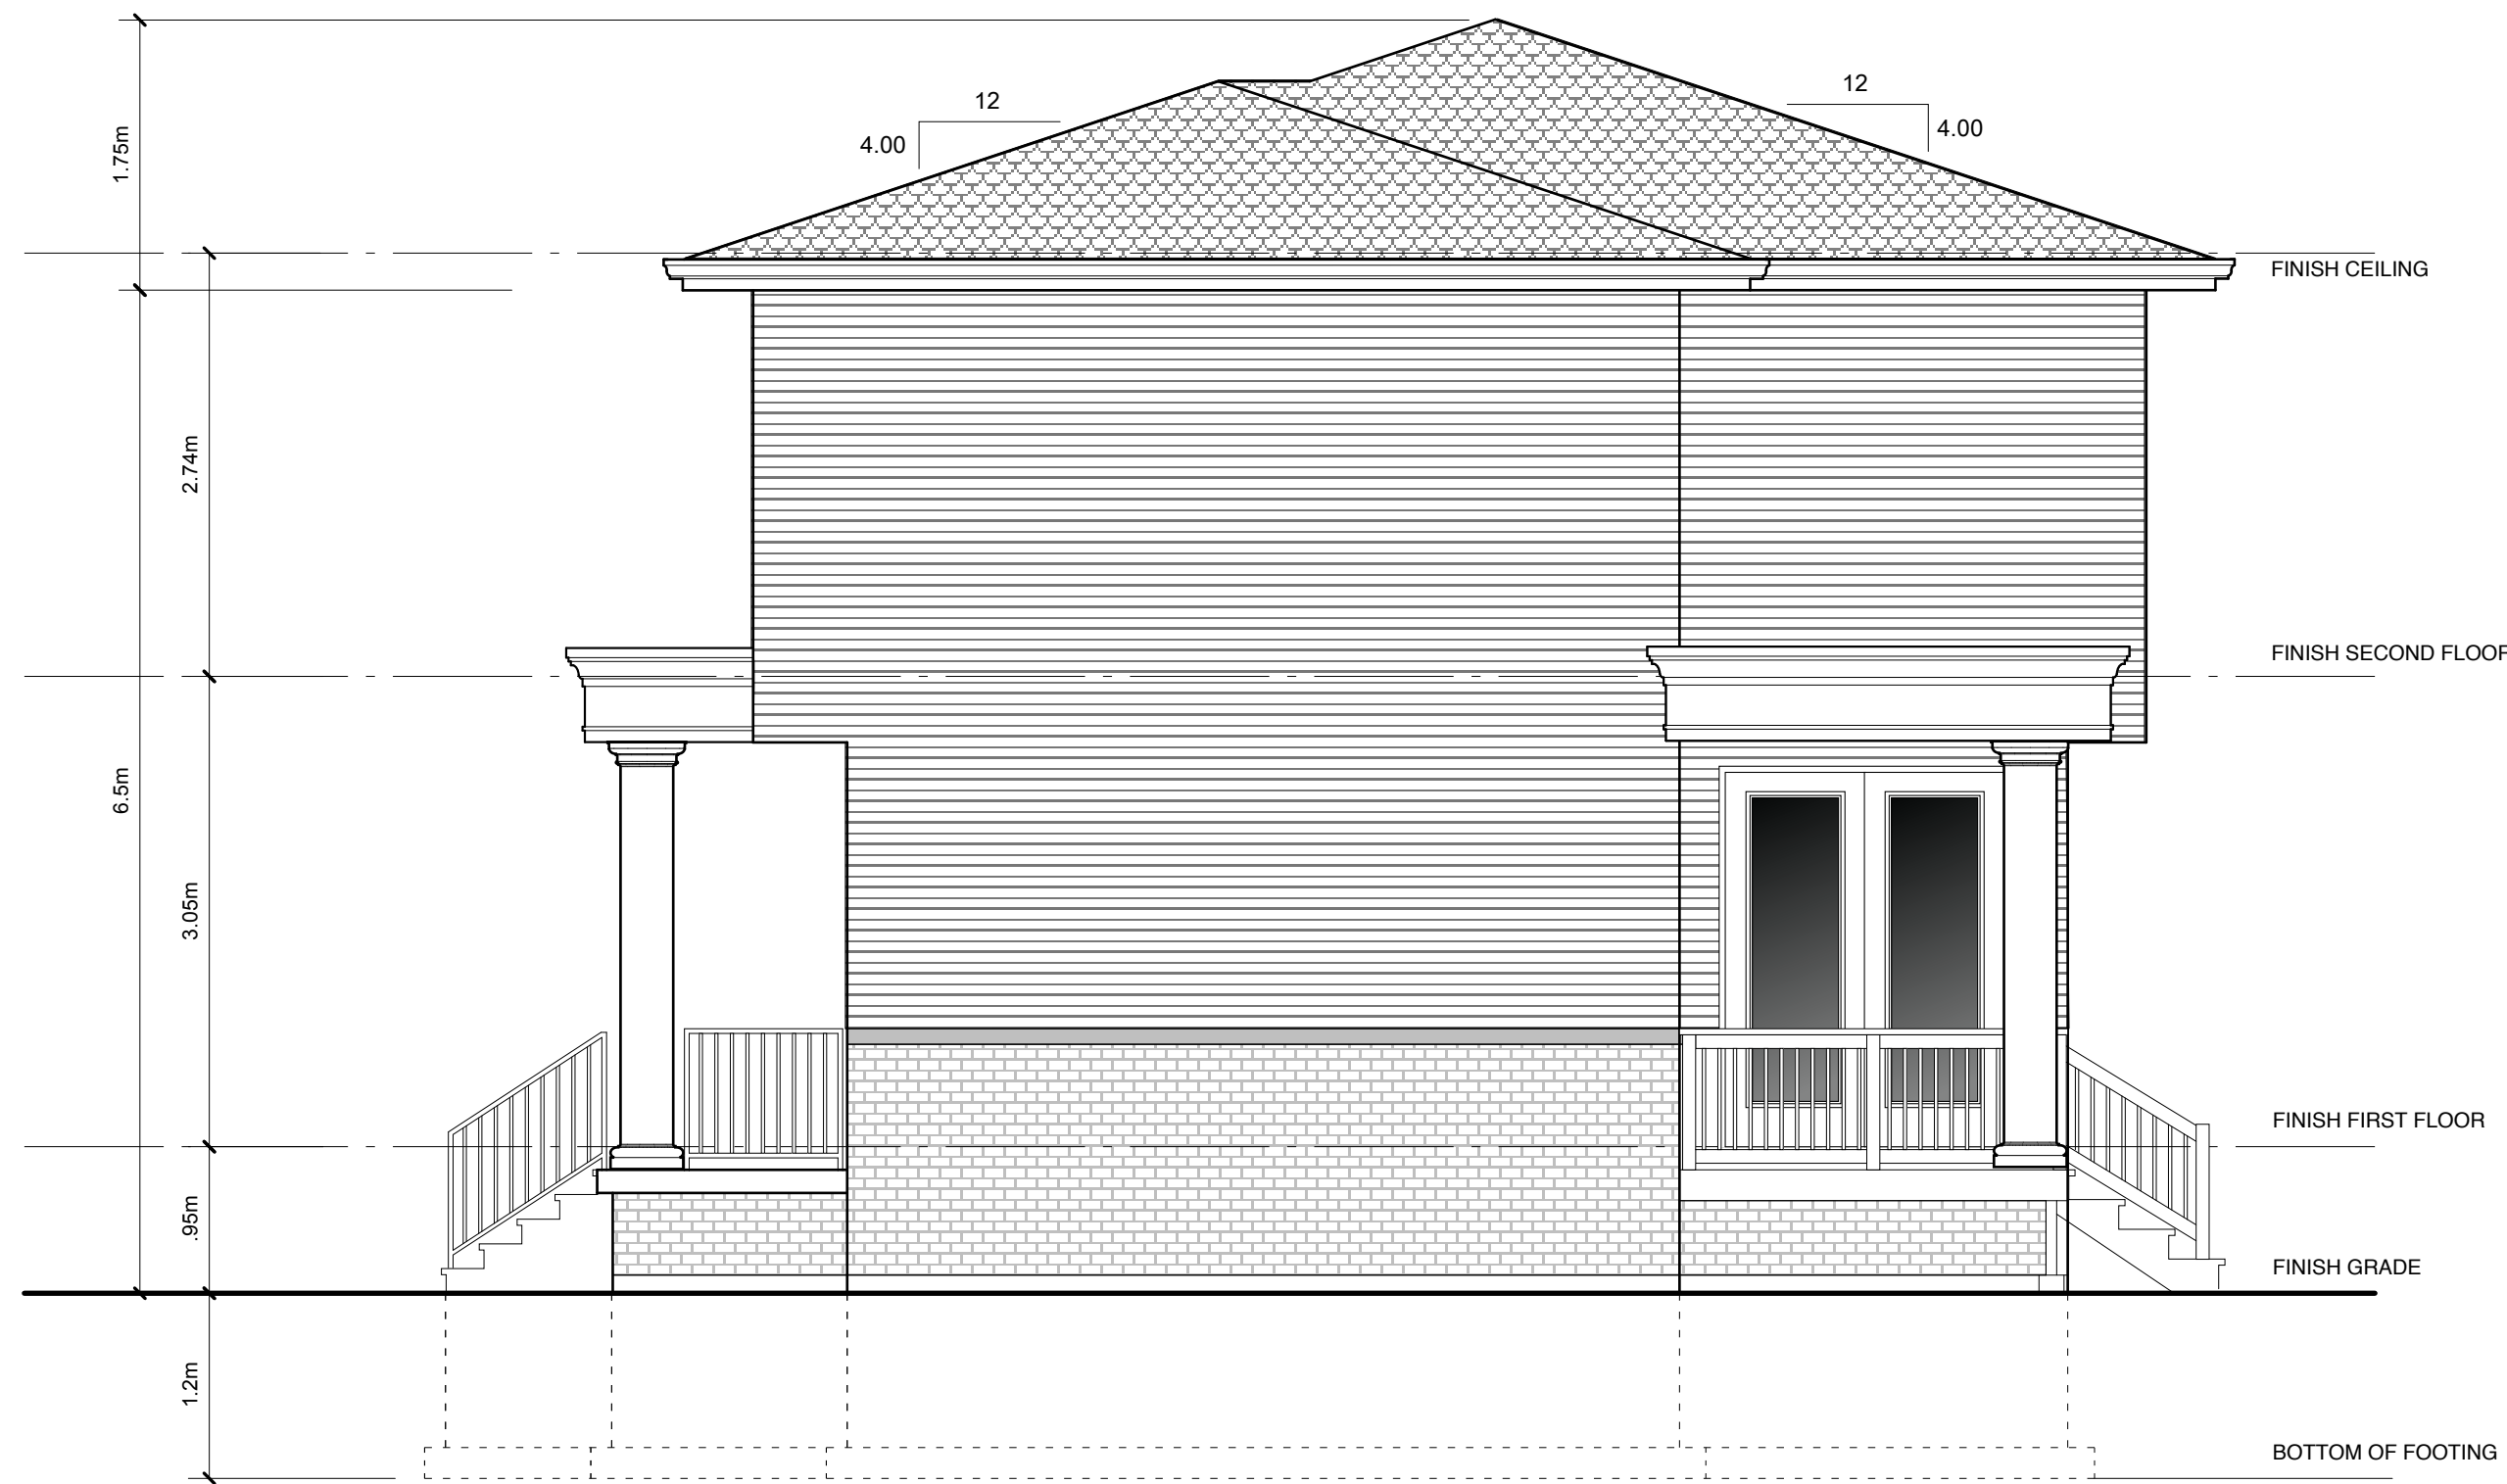

1 **RIGHT SIDE ELEVATION**
A9 SCALE: 1/4"=1'-0"

						<small>The undersigned has reviewed & taken responsibility for this design, and has the Qualifications and meets the requirements set out in the Ontario Building Code to be a designer.</small> <small>QUALIFICATION INFORMATION</small> <small>Required unless design is exempt under 2.17.5.1 of the building code</small> TOMY VALENTIN 20917 <small>BCIN</small> Date 09-04-22 <small>REGISTRATION INFORMATION</small> <small>Required unless design is exempt under 2.17.4.1 of the building code</small> TOMY VALENTIN DESIGN 28858 <small>Firm Name BCIN</small>	PROJECT NAME PROPOSED RESIDENTIAL DEVELOPMENT 7 VINCENT AVENUE TOWN OF NIAGARA ON THE LAKE MUNICIPALITY OF NIAGARA	PROJECT TITLE DRAWING NAME RIGHT SIDE ELEVATION	MODEL & CAD NAME: PowerCADD Engineered Software	PROJECT NO. AD2022
					AFD Designs 47 UPHILL AVENUE TORONTO ONTARIO M9N 2W7				LATEST PLOT:	
					SCALE: 1:50 M				SHEET NO. A9	
					DATE MAR 2022				DESIGN & DRAWN BY: ARNEL	
					CHECKED BY: AFD	9 OF SHEETS				