


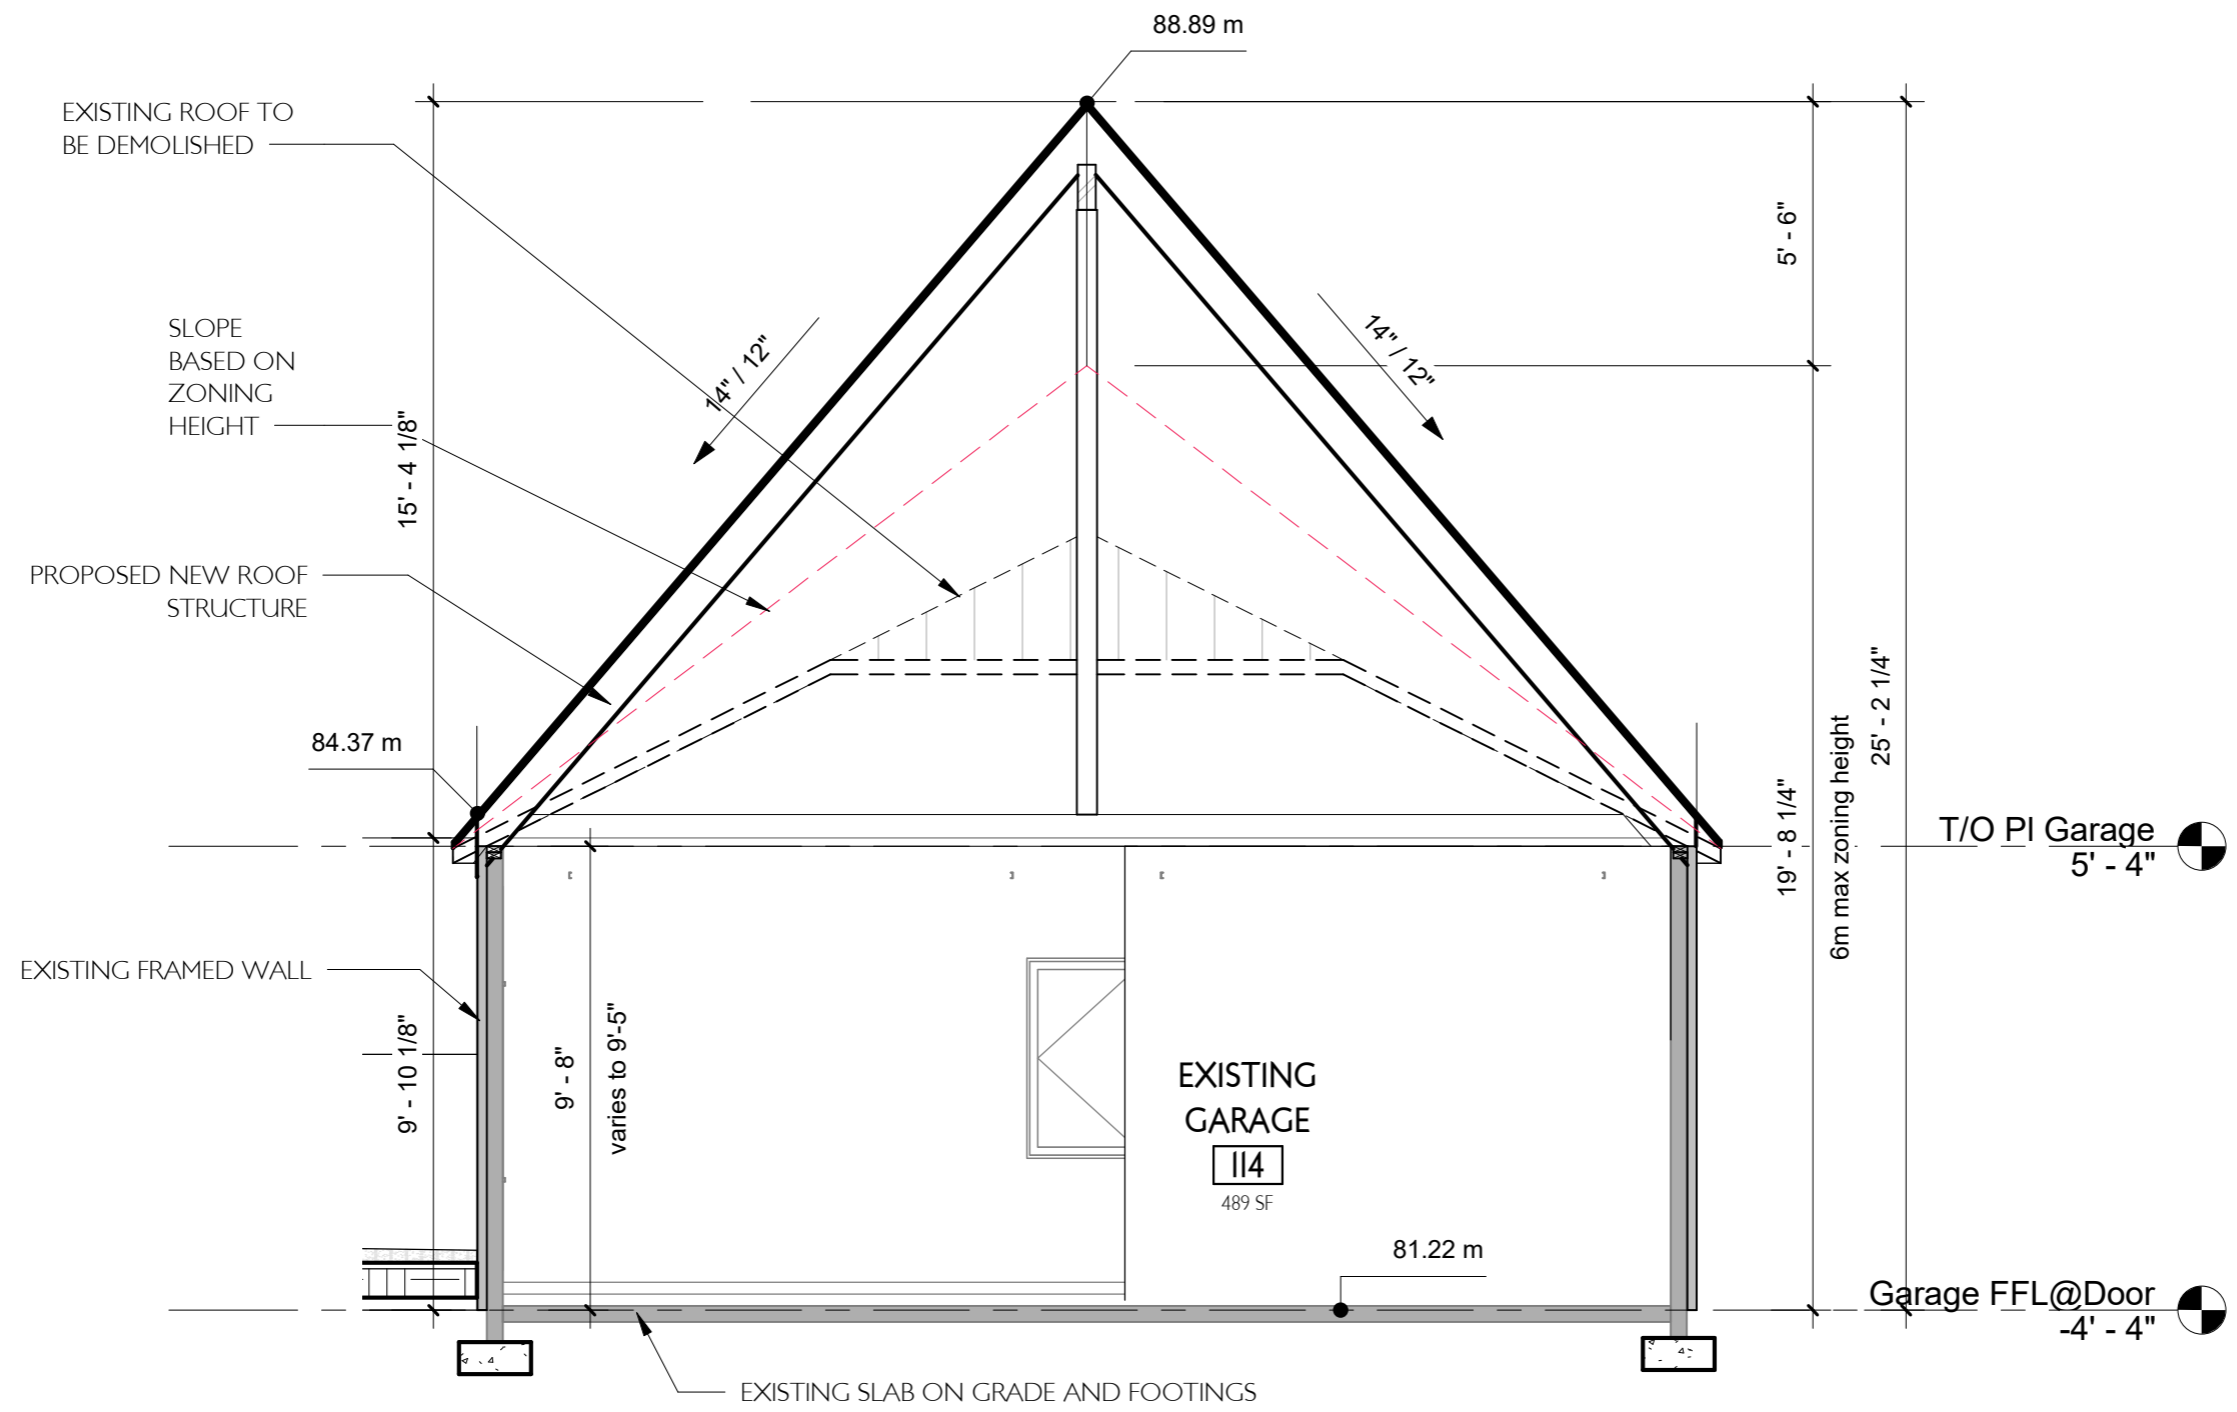
1 Garage Section
1/4" = 1'-0"

ISSUED FOR BUILDING PERMIT

<p>PALARCH INC. 3 Centennial Park Road, Toronto ON Unit 72 Tel. 647-344-0535 palazov@gmail.com</p>	<p>PROJECT: 486 QUEEN STREET NIAGARA-ON-THE-LAKE</p>	<p>DATE: APR.30 2024</p>
	<p>DRAWING TITLE: CROSS SECTION - GARAGE</p>	<p>THE UNDERSIGNED HAS REVIEWED AND TAKES RESPONSIBILITY FOR THE DESIGN AND HAS THE QUALIFICATIONS AND MEETS THE REQUIREMENTS SET OUT IN THE ONTARIO BUILDING CODE</p> <p>  </p>
		<p>SHEET: AG2.1</p>


AG2.1

ALL DRAWINGS AND SPECIFICATIONS ARE THE PROPERTY OF THE ARCHITECT AND SHALL NOT BE USED OR REPRODUCED WITHOUT PRIOR WRITTEN CONSENT. THE CONTRACTOR SHALL VERIFY ALL DIMENSIONS, SPECIFICATIONS AND SITE CONDITIONS AND REPORT ANY DISCREPANCIES TO PALAZOV ARCHITECTURE. CONSTRUCTION TO COMPLY WITH THE LATEST REQUIREMENTS OF THE ONTARIO BUILDING CODE. DO NOT SCALE THE DRAWINGS.



1 Garage Section
1/4" = 1'-0"

DATE: APR.30 2024
SCALE: 1/4" = 1'-0"
SHEET: AG2.1
REV:

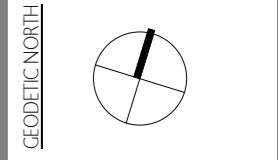



THE UNDERSIGNED HAS REVIEWED AND TAKES RESPONSIBILITY FOR THE DESIGN AND HAS THE QUALIFICATIONS AND MEETS THE REQUIREMENTS SET OUT IN THE ONTARIO BUILDING CODE

PROJECT: 486 QUEEN STREET NIAGARA-ON-THE-LAKE
DRAWING TITLE: CROSS SECTION - GARAGE


PALARCH INC.
3 Centennial Park Road, Toronto ON
Unit 72
Tel. 647-344-0535 palazov@gmail.com

AG2.1

ALL DRAWINGS AND SPECIFICATIONS ARE THE PROPERTY OF THE ARCHITECT AND SHALL NOT BE USED OR REPRODUCED WITHOUT PRIOR WRITTEN CONSENT. THE CONTRACTOR SHALL VERIFY ALL DIMENSIONS, SPECIFICATIONS AND SITE CONDITIONS AND REPORT ANY DISCREPANCIES TO PALAZOV ARCHITECTURE. CONSTRUCTION TO COMPLY WITH THE LATEST REQUIREMENTS OF THE ONTARIO BUILDING CODE. DO NOT SCALE THE DRAWINGS.

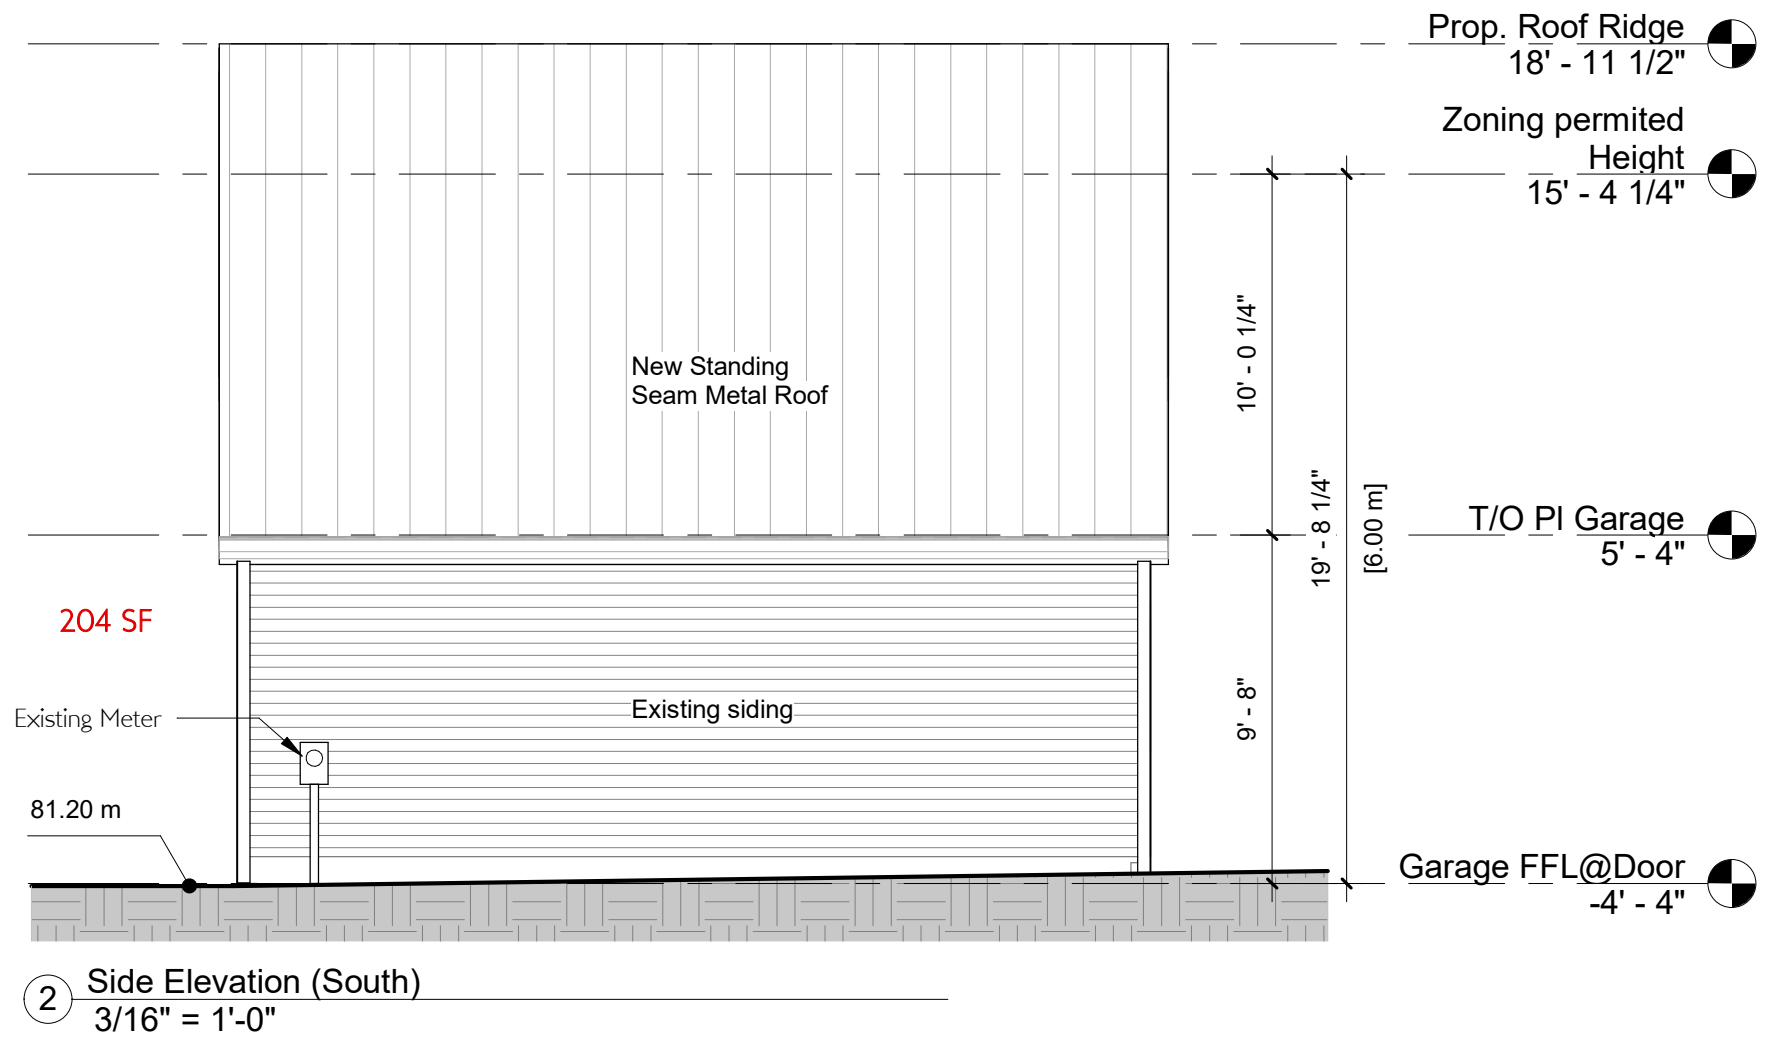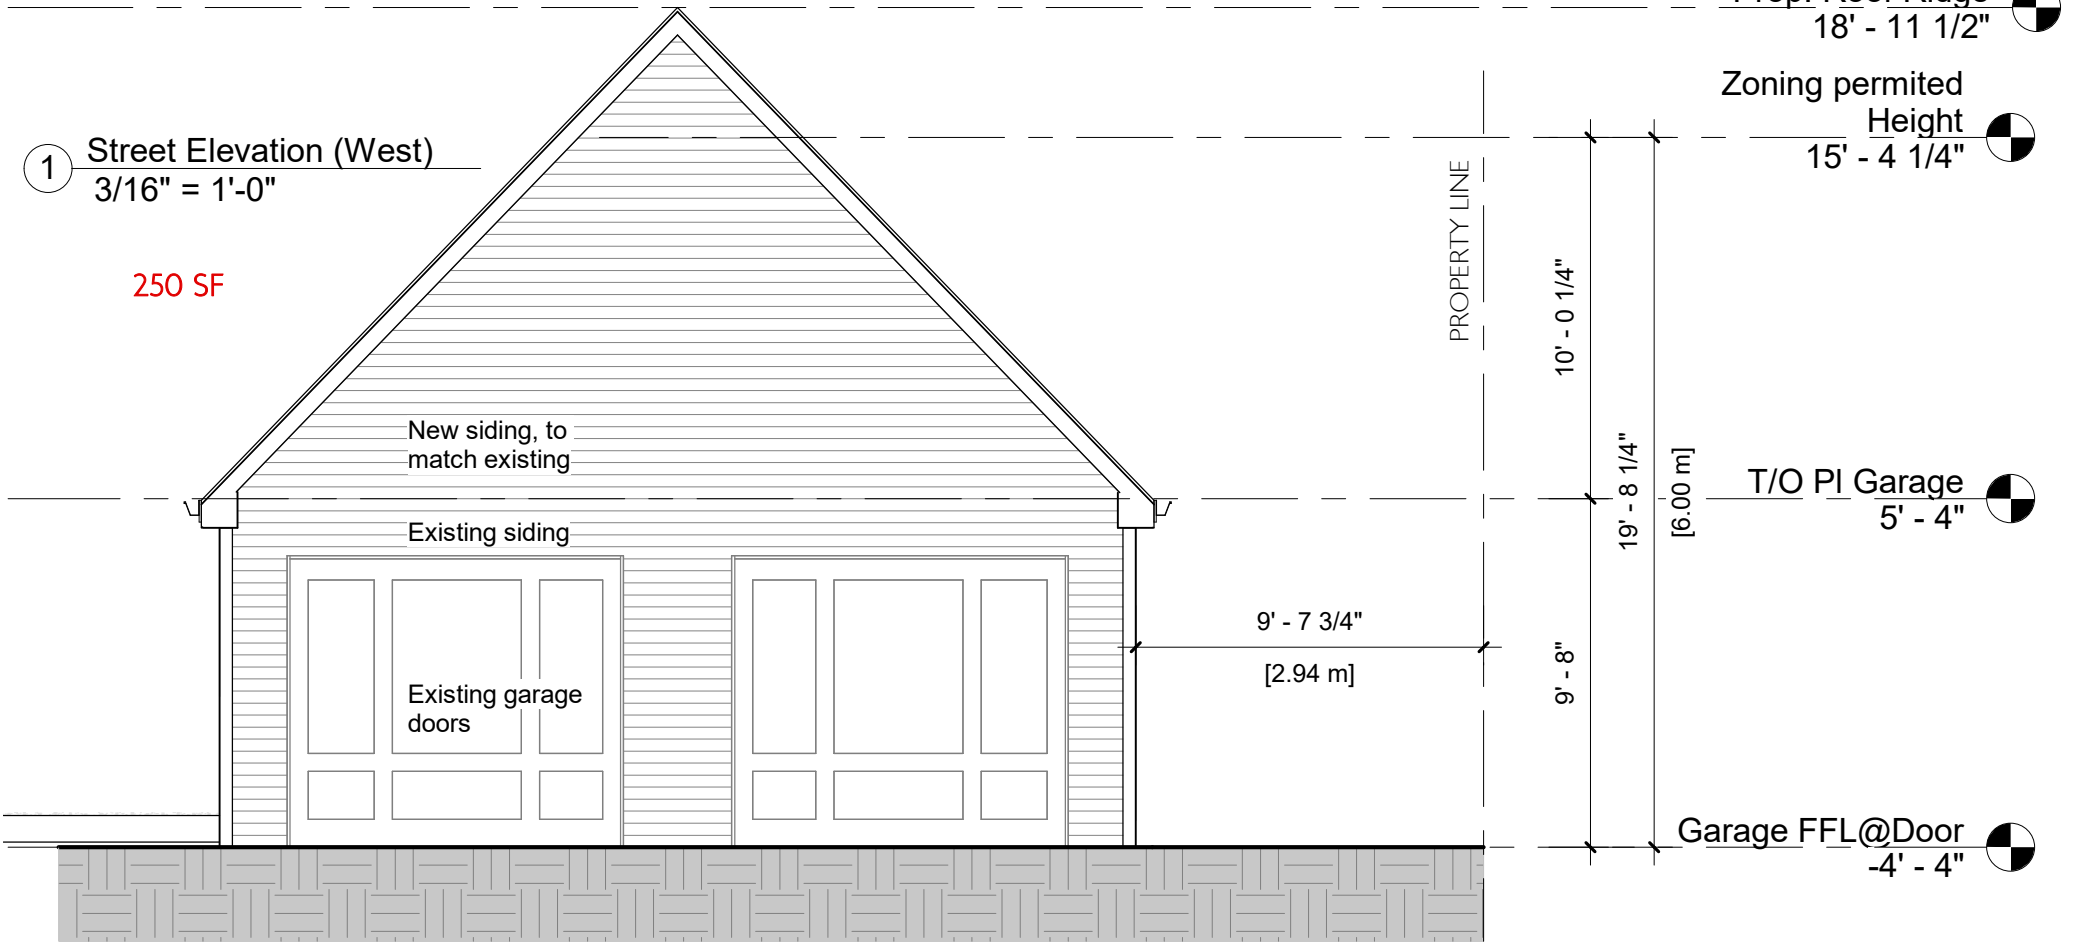


ISSUED FOR CoA


<p>THE UNDERSIGNED HAS REVIEWED AND TAKES RESPONSIBILITY FOR THE DESIGN AND HAS THE QUALIFICATIONS AND MEETS THE REQUIREMENTS SET OUT IN THE ONTARIO BUILDING CODE</p> 	
<p>DATE: JUNE 18, 2024</p>	<p>SCALE: 3/16" = 1'-0"</p>
<p>PROJECT: 486 QUEEN STREET NIAGARA-ON-THE-LAKE</p>	<p>DRAWING TITLE: GARAGE ELEVATIONS</p>
<p>PALARCH INC.</p>	<p>3 Centennial Park Road, Toronto ON Unit 72 Tel. 647-344-0535 palazov@gmail.com</p>
<p>AG2.3</p>	

ALL DRAWINGS AND SPECIFICATIONS ARE THE PROPERTY OF THE ARCHITECT AND SHALL NOT BE USED OR REPRODUCED WITHOUT PRIOR WRITTEN CONSENT. THE CONTRACTOR SHALL VERIFY ALL DIMENSIONS, SPECIFICATIONS AND SITE CONDITIONS AND REPORT ANY DISCREPANCIES TO PALAZOV ARCHITECTURE. CONSTRUCTION TO COMPLY WITH THE LATEST REQUIREMENTS OF THE ONTARIO BUILDING CODE. DO NOT SCALE THE DRAWINGS.

1 Rear Elevation (East)
3/16" = 1'-0"

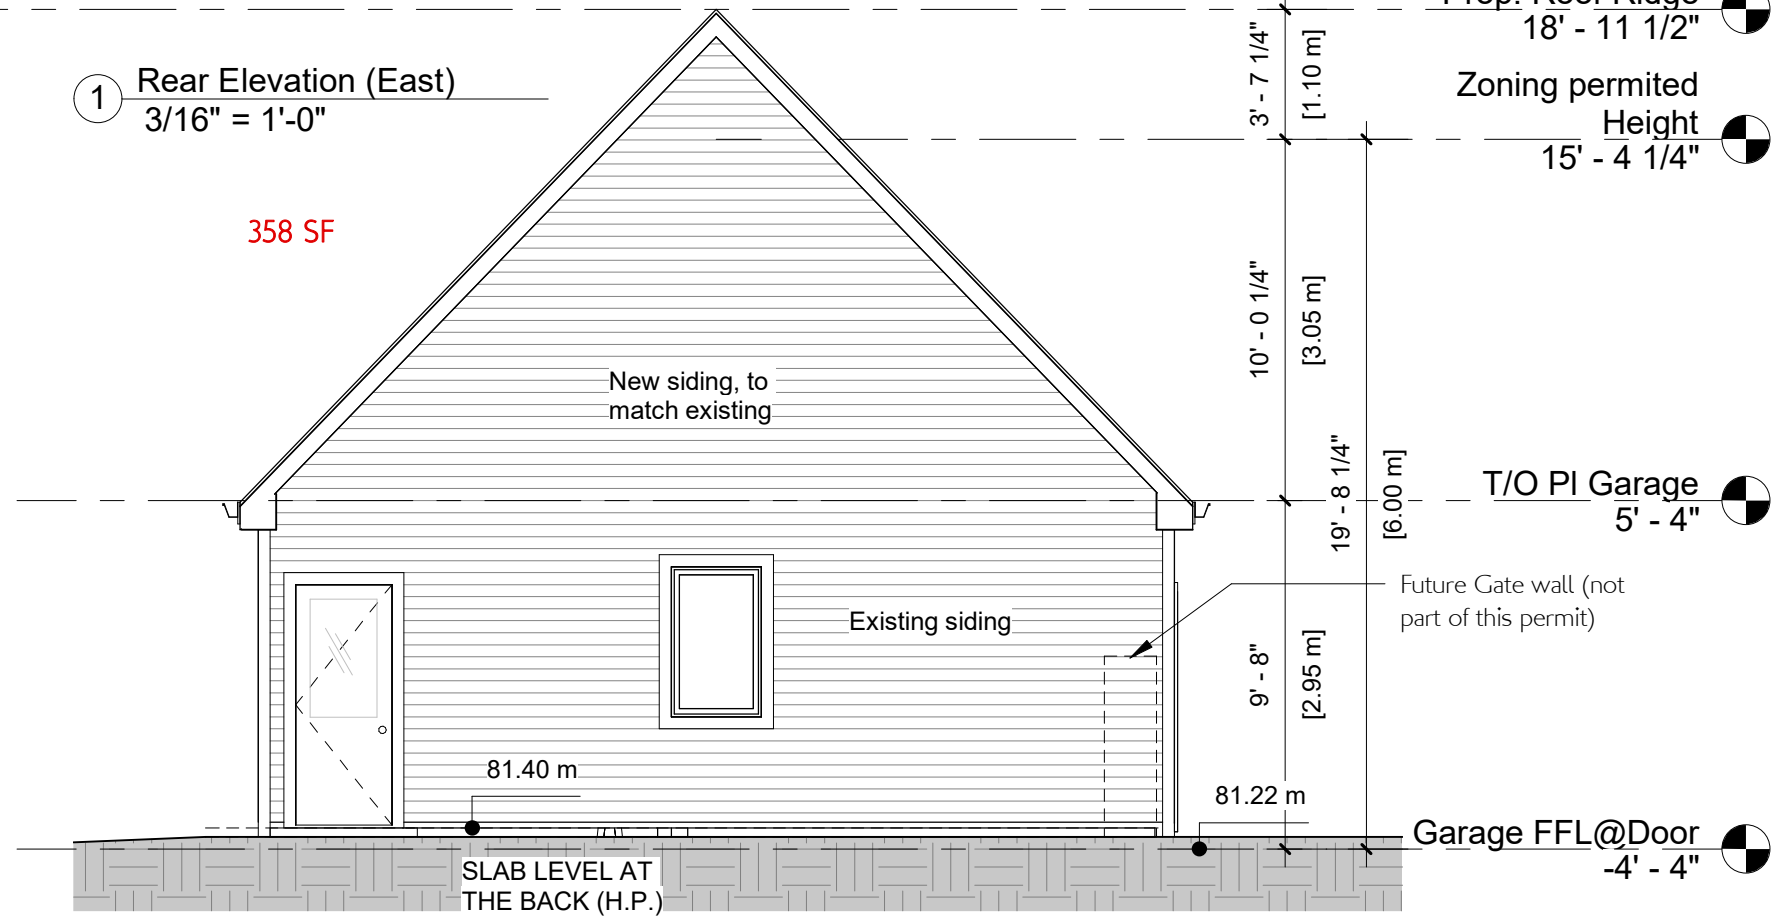

2 Side Elevation (North)
3/16" = 1'-0"

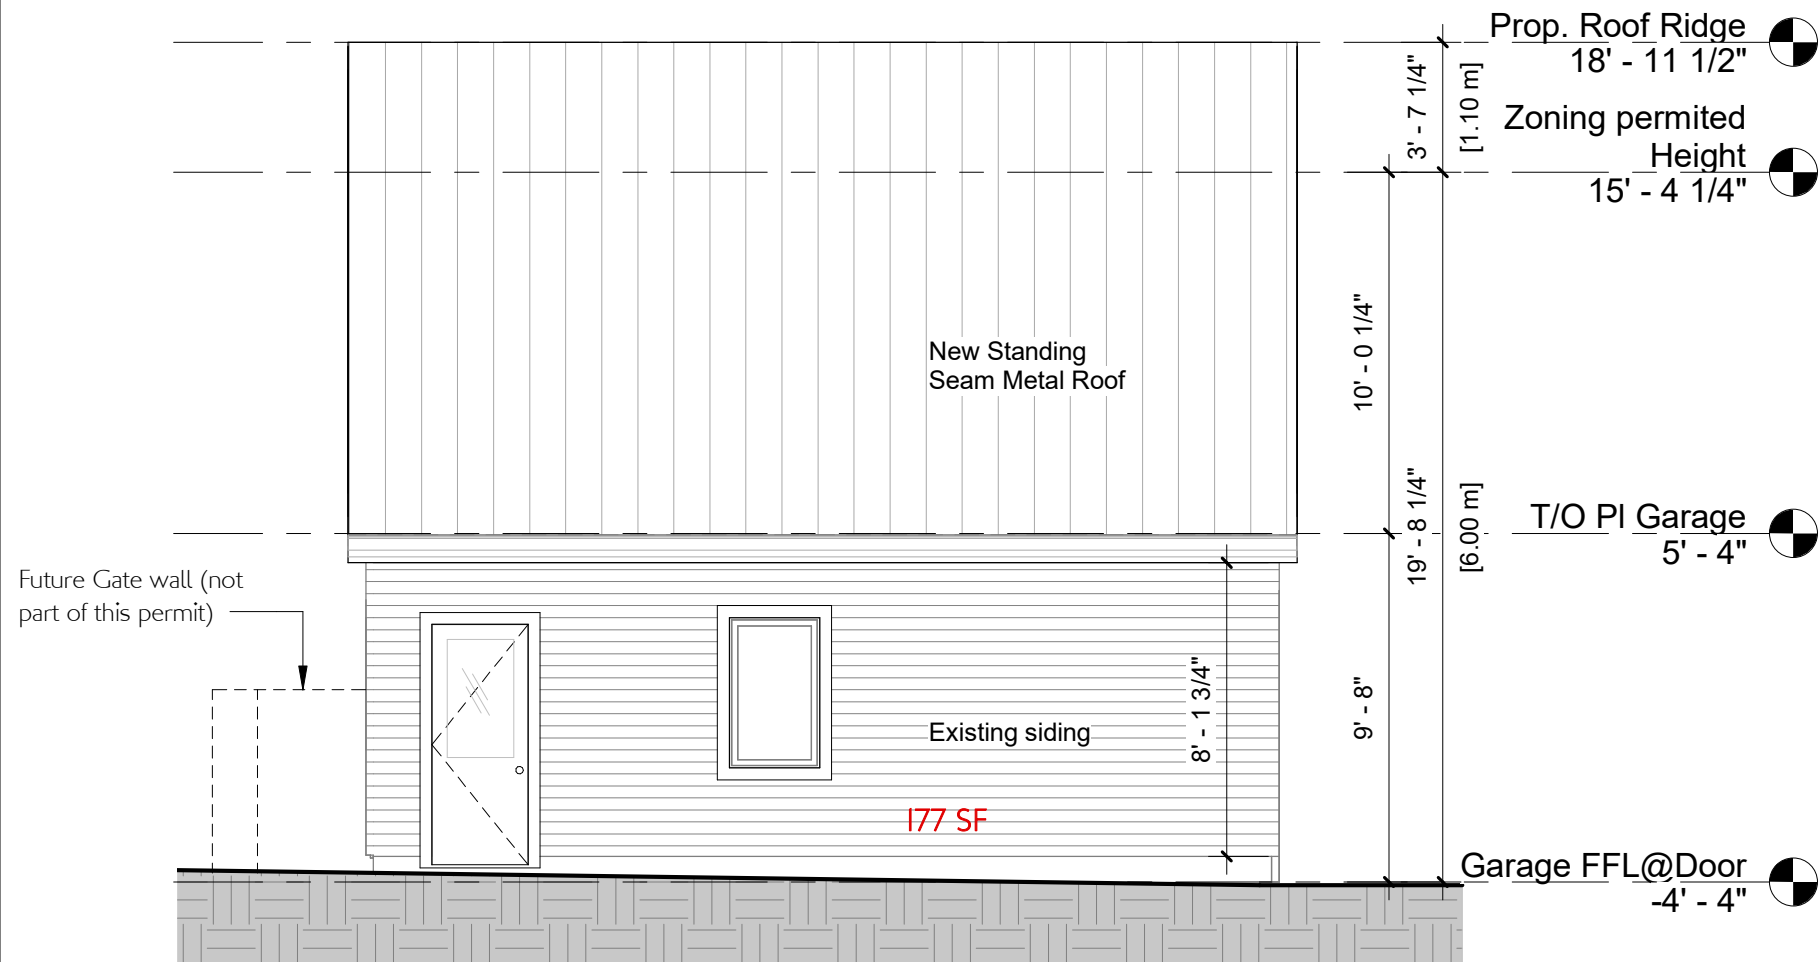


ISSUED FOR CoA

DATE: JUNE 18, 2024

SCALE: 3/16" = 1'-0"

SHEET: AG2.2

REV:

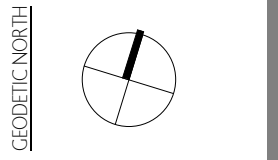

THE UNDERSIGNED HAS REVIEWED AND TAKES RESPONSIBILITY FOR THE DESIGN AND HAS THE QUALIFICATIONS AND MEETS THE REQUIREMENTS SET OUT IN THE ONTARIO BUILDING CODE

ASSOCIATION OF ARCHITECTS OF ONTARIO

SEYMALIM PALAZOV LICENCE 7000

PROJECT: 486 QUEEN STREET NIAGARA-ON-THE-LAKE

DRAWING TITLE: GARAGE ELEVATIONS

PALARCH INC.

3 Centennial Park Road, Toronto ON Unit 72

Tel. 647-344-0535 palazov@gmail.com

AG2.2