



① FRONT ELEVATION
Scale: 1/4" = 1'-0"

EXPOSED BUILDING FACE (OBC TABLE 9.10.15.4.)			
Limiting Distance:	15.44m		
Area Exposed Face:	129.3 sq.m.		
Allowable Area:	100%	129.3 sq.m.	
Proposed Area:	11.2 sq.m.	8.66%	



② REAR ELEVATION
Scale: 1/4" = 1'-0"

EXPOSED BUILDING FACE (OBC TABLE 9.10.15.4.)			
Limiting Distance:	19.73m		
Area Exposed Face:	136.6 sq.m.		
Allowable Area:	100%	136.6 sq.m.	
Proposed Area:	20.1 sq.m.	14.71%	

#	Description	Date
1	ISSUED FOR COORDINATION	22MAY2024

Contractor

Engineer

Do not scale drawings. Report any discrepancies to Jordan Station Design Co. Inc. before proceeding. Drawings must be signed by the Licensed Architectural Technologist prior to the use for any building permit applications and / or government approval. Drawings must be signed by the Technologist before drawings are used for any construction. All construction to be in accordance with the current Ontario Building Code & all applicable ON regulations. All drawings & related documents remain the property of Jordan Station Design Co. Inc., All drawings are protected under copyright and under contract.



The undersigned has reviewed and takes responsibility for this design, and has the qualifications and meets the requirements set out in the Ontario Building Code to be a designer.
QUALIFICATION INFORMATION
Required unless design is exempt under 3.2.5.1. of the Ontario Building Code

NAME SIGNATURE BCIN
REGISTRATION INFORMATION
Required unless design is exempt under 3.2.4.1. of the Ontario Building Code


NAME SIGNATURE BCIN

Residential Addition & Renovation
874 Line 1 Road, Niagara-on-the-Lake, ON, L0S 1J0


FRONT & REAR ELEVATION	
Project number	23086 S
Date	TBD
Drawn by	NW
Designed by	LC
A2-1	
Scale	1/4" = 1'-0"

WINDOW SCHEDULE				
Type Mark	Count	Width	Height	Window Type
W1	1	7'-4"	5'-11"	GP
W2	2	5'-0"	5'-0"	GP
W3	1	5'-5"	6'-9"	GP
W4	3	5'-0"	4'-0"	GP
W5	1	2'-3"	5'-3"	FX
W6	2	2'-1"	5'-11"	GP
W7	1	4'-8"	5'-11"	GP
W8	1	5'-5"	5'-11"	GP
W9	2	5'-5"	5'-1"	GP

DOOR SCHEDULE			
Type Mark	Count	Width	Height
D1	1	2'-10"	7'-9"
D2	5	2'-10"	8'-3"
D3	1	9'-0"	7'-0"

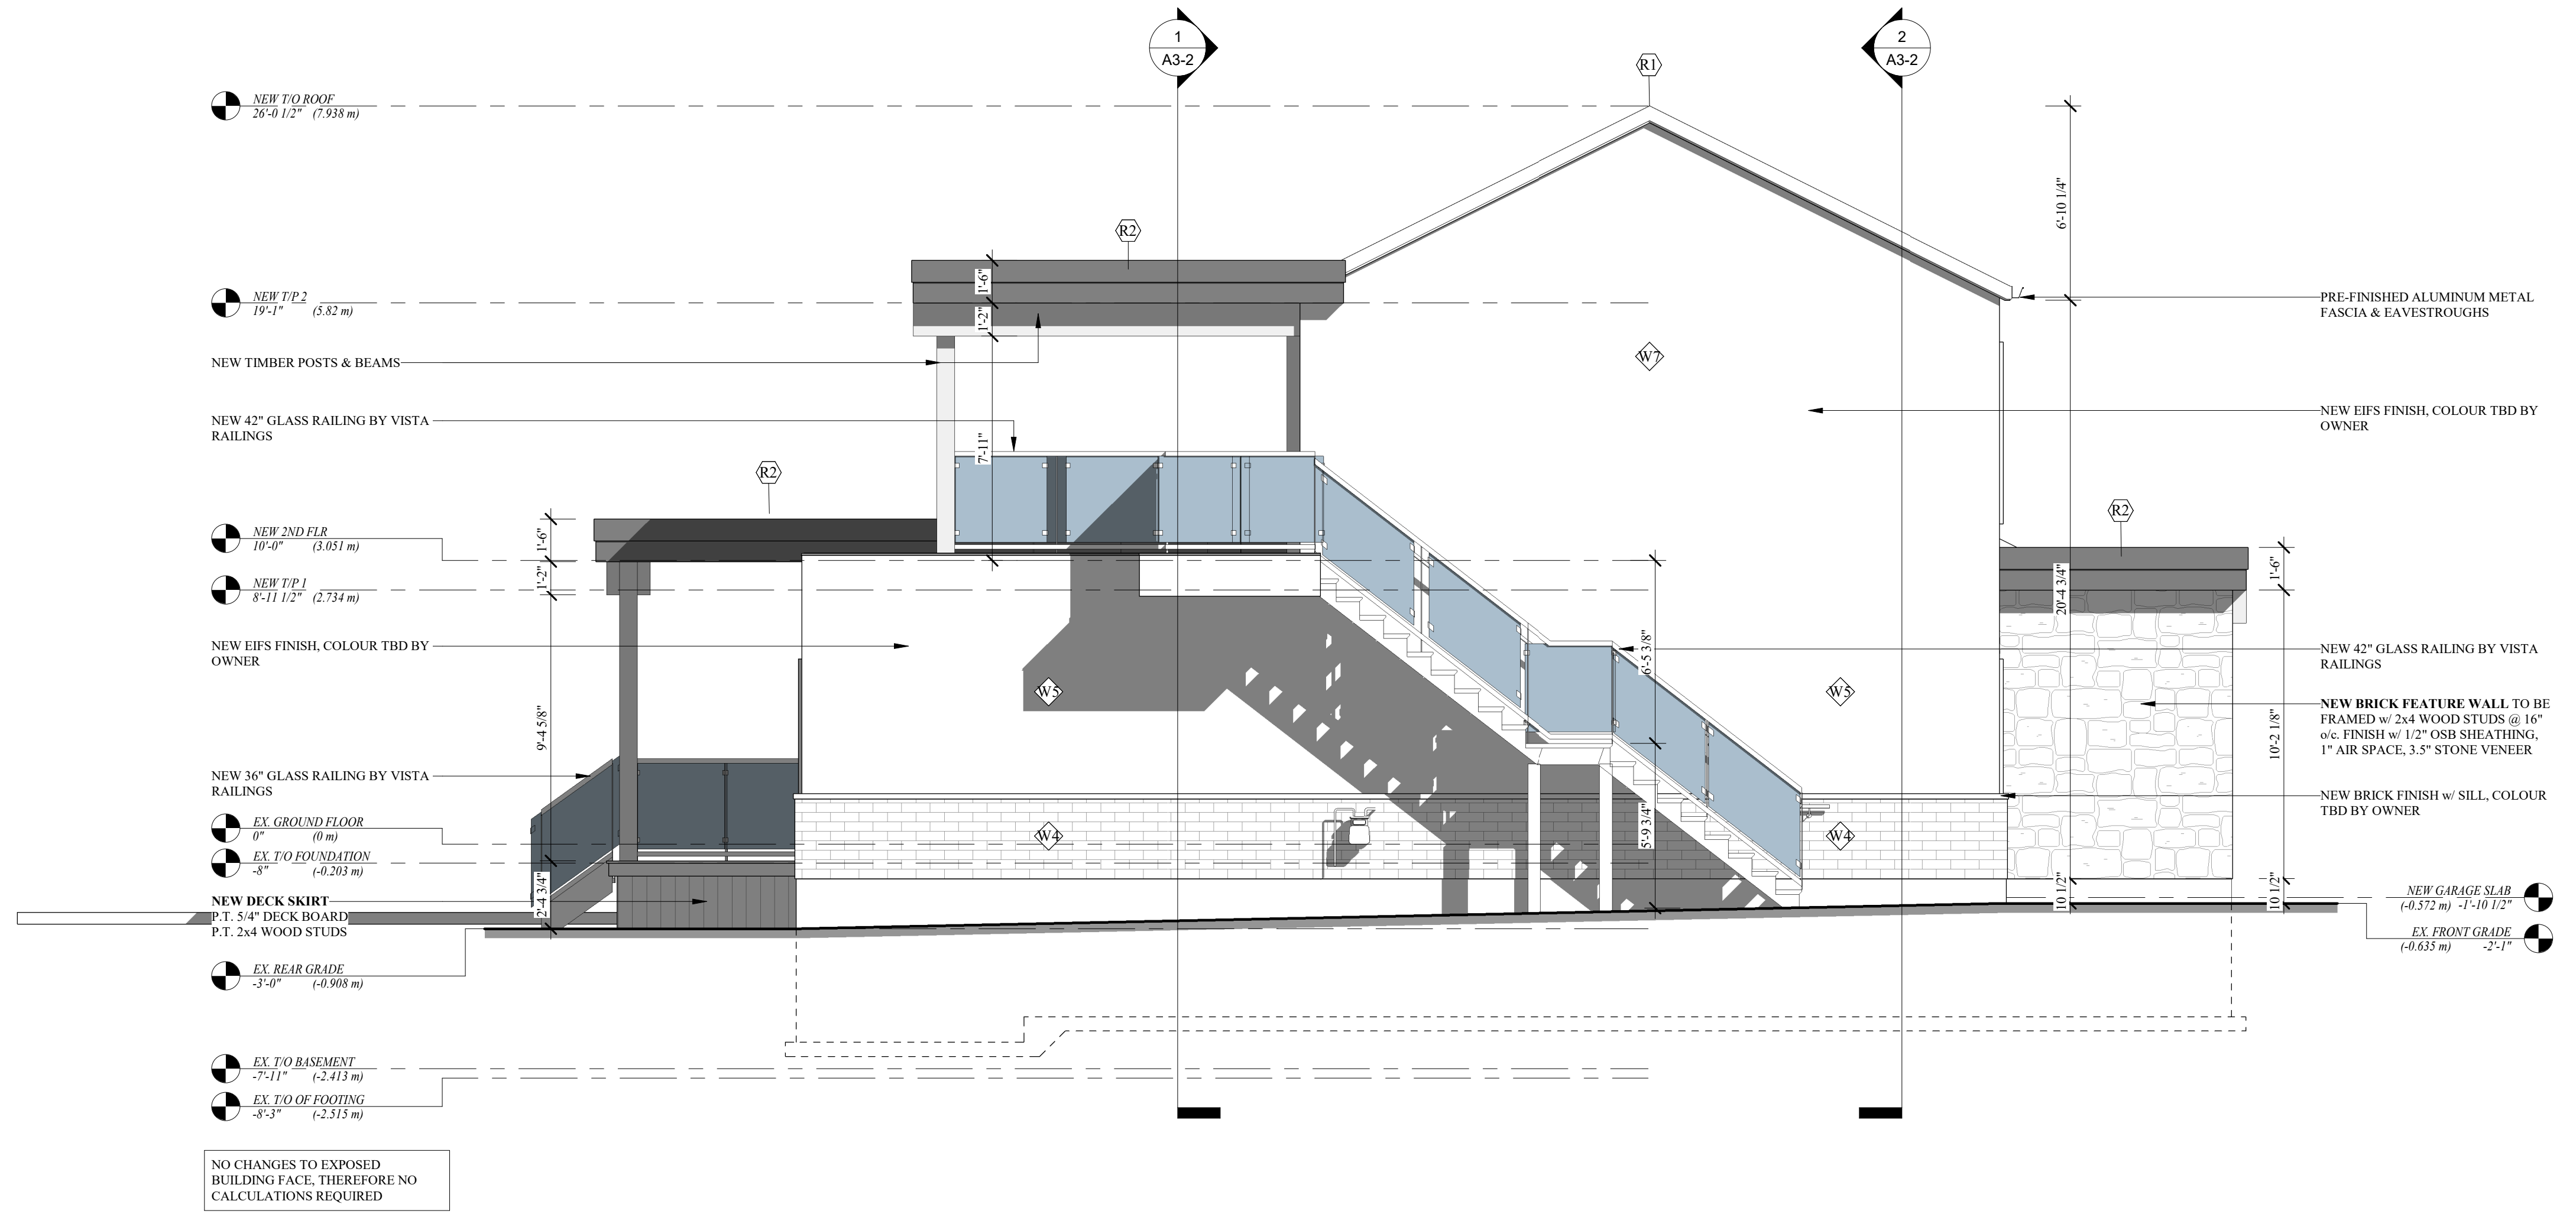

1 LEFT ELEVATION
Scale: 1/4" = 1'-0"

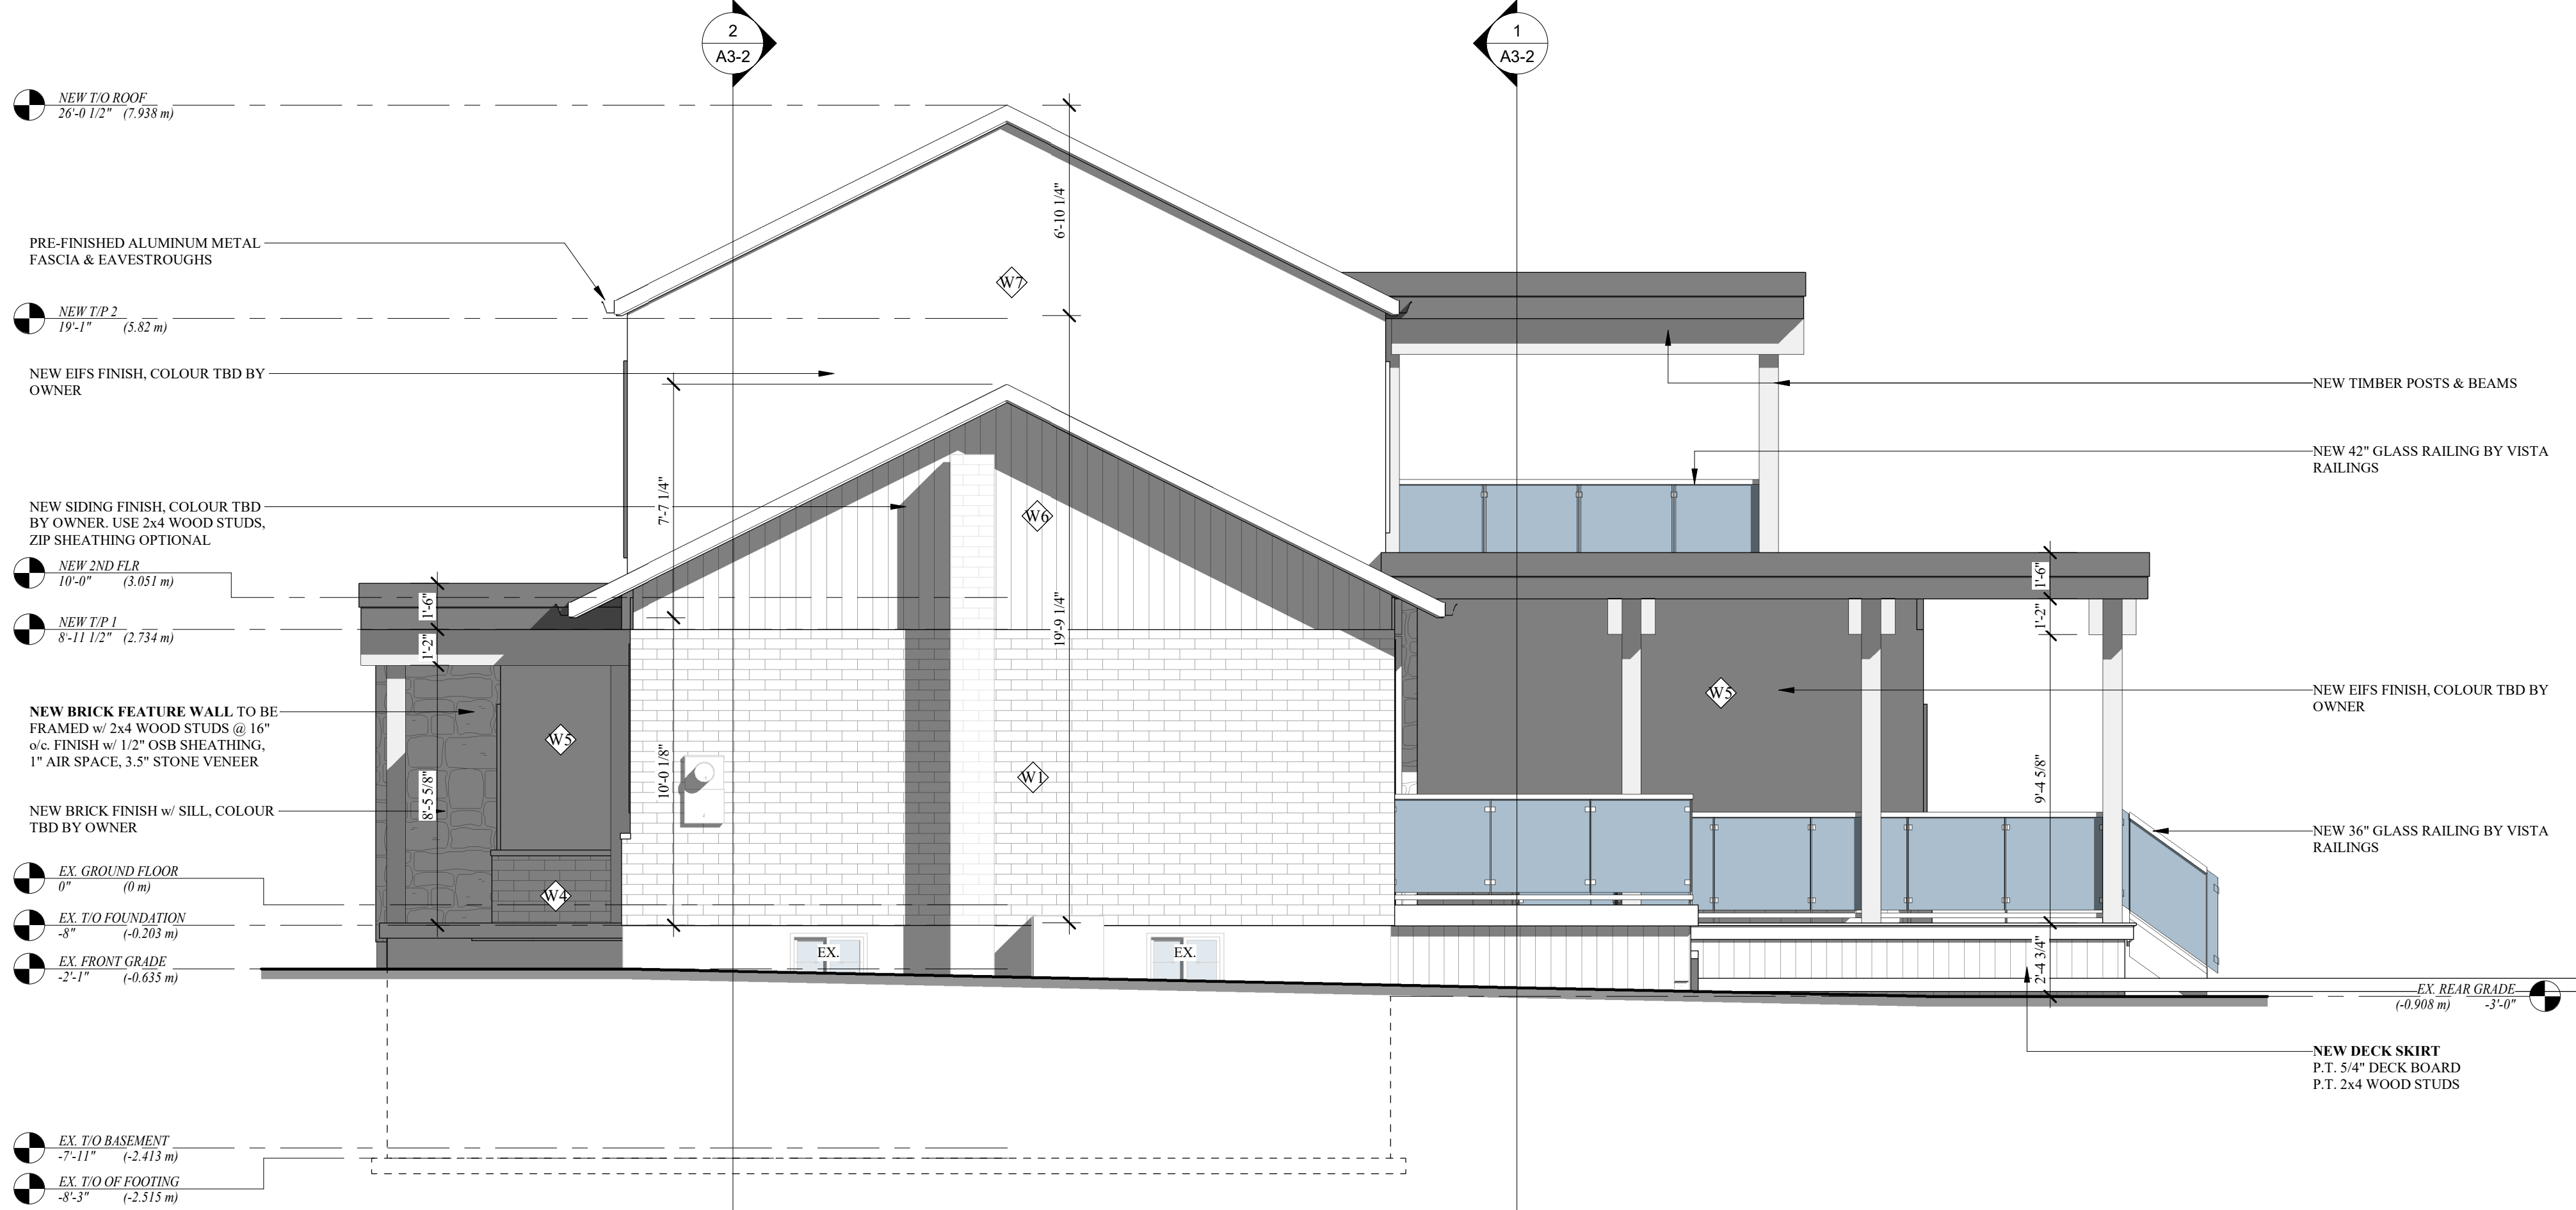

2 RIGHT ELEVATION
Scale: 1/4" = 1'-0"

#	Description	Date
1	ISSUED FOR COORDINATION	22MAY2024

Contractor

Engineer

Do not scale drawings. Report any discrepancies to Jordan Station Design Co. Inc. before proceeding. Drawings must be signed by the Licensed Architectural Technologist prior to the use for any building permit applications and / or government approval. Drawings must be signed by the Technologist before drawings are used for any construction. All construction to be in accordance with the current Ontario Building Code & all applicable ON regulations. All drawings & related documents remain the property of Jordan Station Design Co. Inc., All drawings are protected under copyright and under contract.



The undersigned has reviewed and takes responsibility for this design, and has the qualifications and meets the requirements set out in the Ontario Building Code to be a designer.

QUALIFICATION INFORMATION
Required unless design is exempt under 3.2.5.1. of the Ontario Building Code

NAME	SIGNATURE	BCIN
NAME	SIGNATURE	BCIN

Residential Addition & Renovation
874 Line 1 Road, Niagara-on-the-Lake, ON, L0S 1J0

LEFT AND RIGHT ELEVATION

Project number	23086 S
Date	TBD
Drawn by	NW
Designed by	LC
A2-2	
Scale	1/4" = 1'-0"