


**DO NOT SCALE DRAWINGS**

NOTE:  
1) CONTRACTOR TO CHECK ALL DIMENSIONS, SPECIFICATIONS, ETC ON SITE AND SHALL BE RESPONSIBLE FOR REPORTING ANY DISCREPANCY TO THE ENGINEER AND/OR DESIGNER.  
2) THESE PLANS ARE TO REMAIN AND THE PROPERTY OF THE DESIGNER AND MUST BE RETURNED UPON REQUEST. THESE PLANS MUST NOT BE USED IN ANY OTHER LOCATION WITHOUT THE WRITTEN APPROVAL OF THE DESIGNER.  
3) ALL WORKS TO BE IN ACCORDANCE WITH THE ONTARIO BUILDING CODE.


Drawing Submissions:

Date:	Type:
2024.11.30	FOR REVIEW
2024.00.00	XX

.....\Lapponi Design Group\block2.dwg

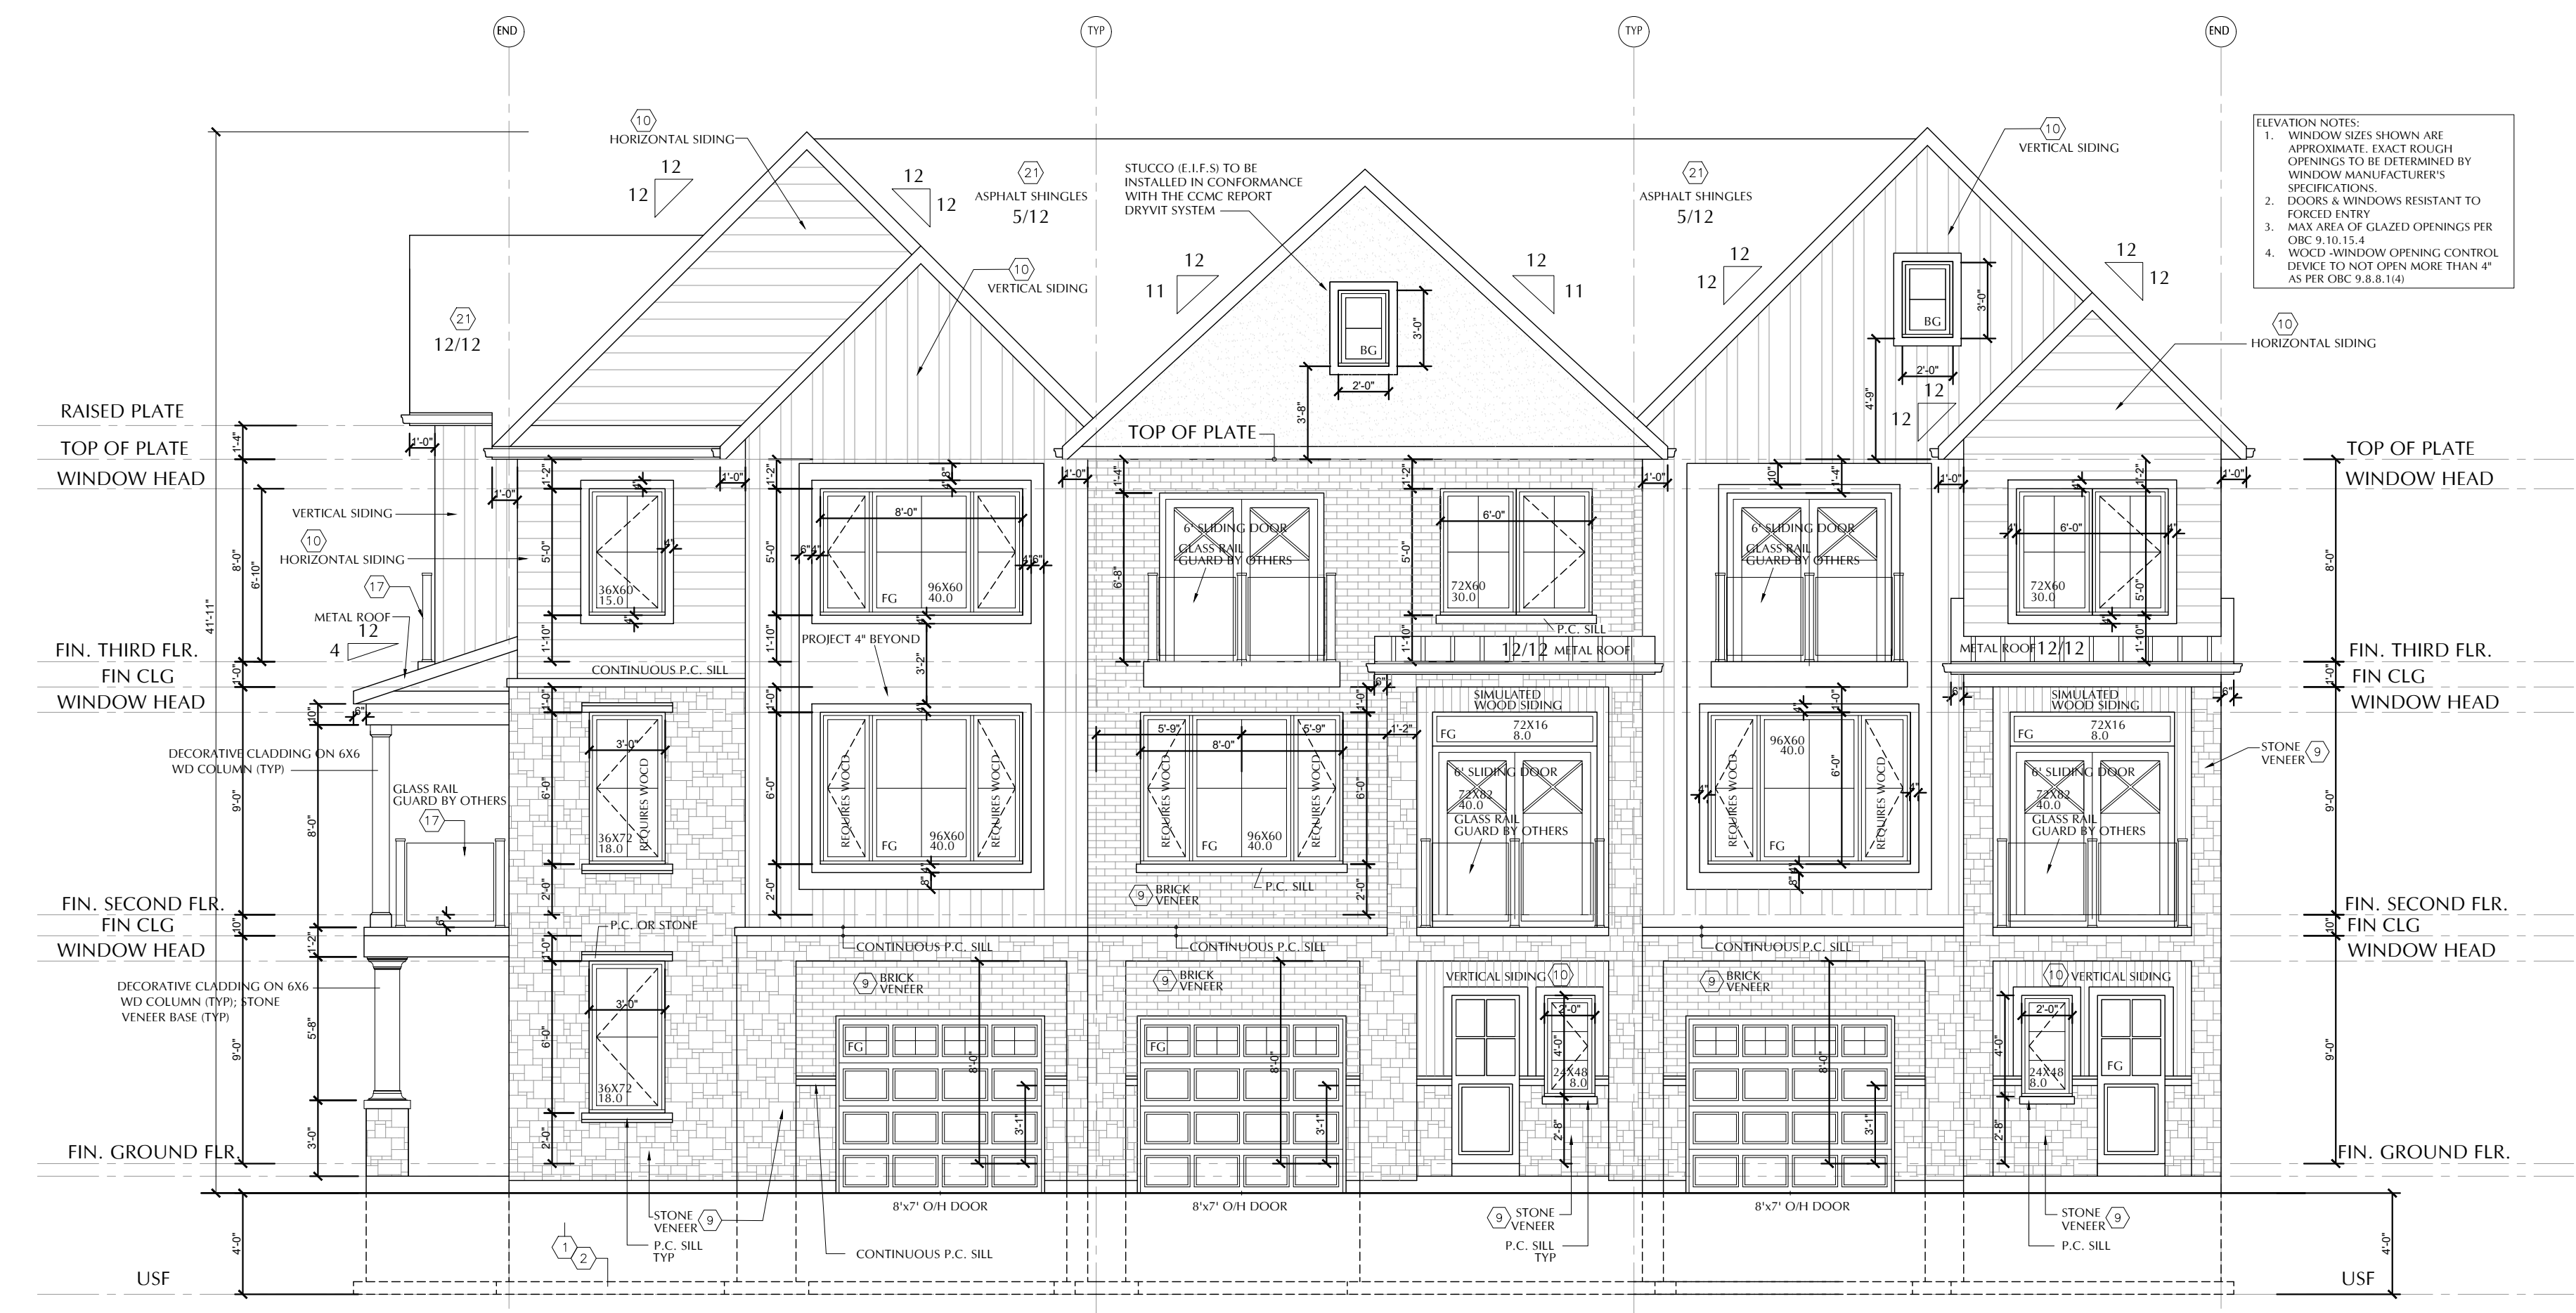

17 MODEL NAME CORNER  
18 MODEL NAME INTERIOR D  
19 MODEL NAME END  
**BLOCK 4 FRONT ELEVATION EAST 3/16"=1'-0"**

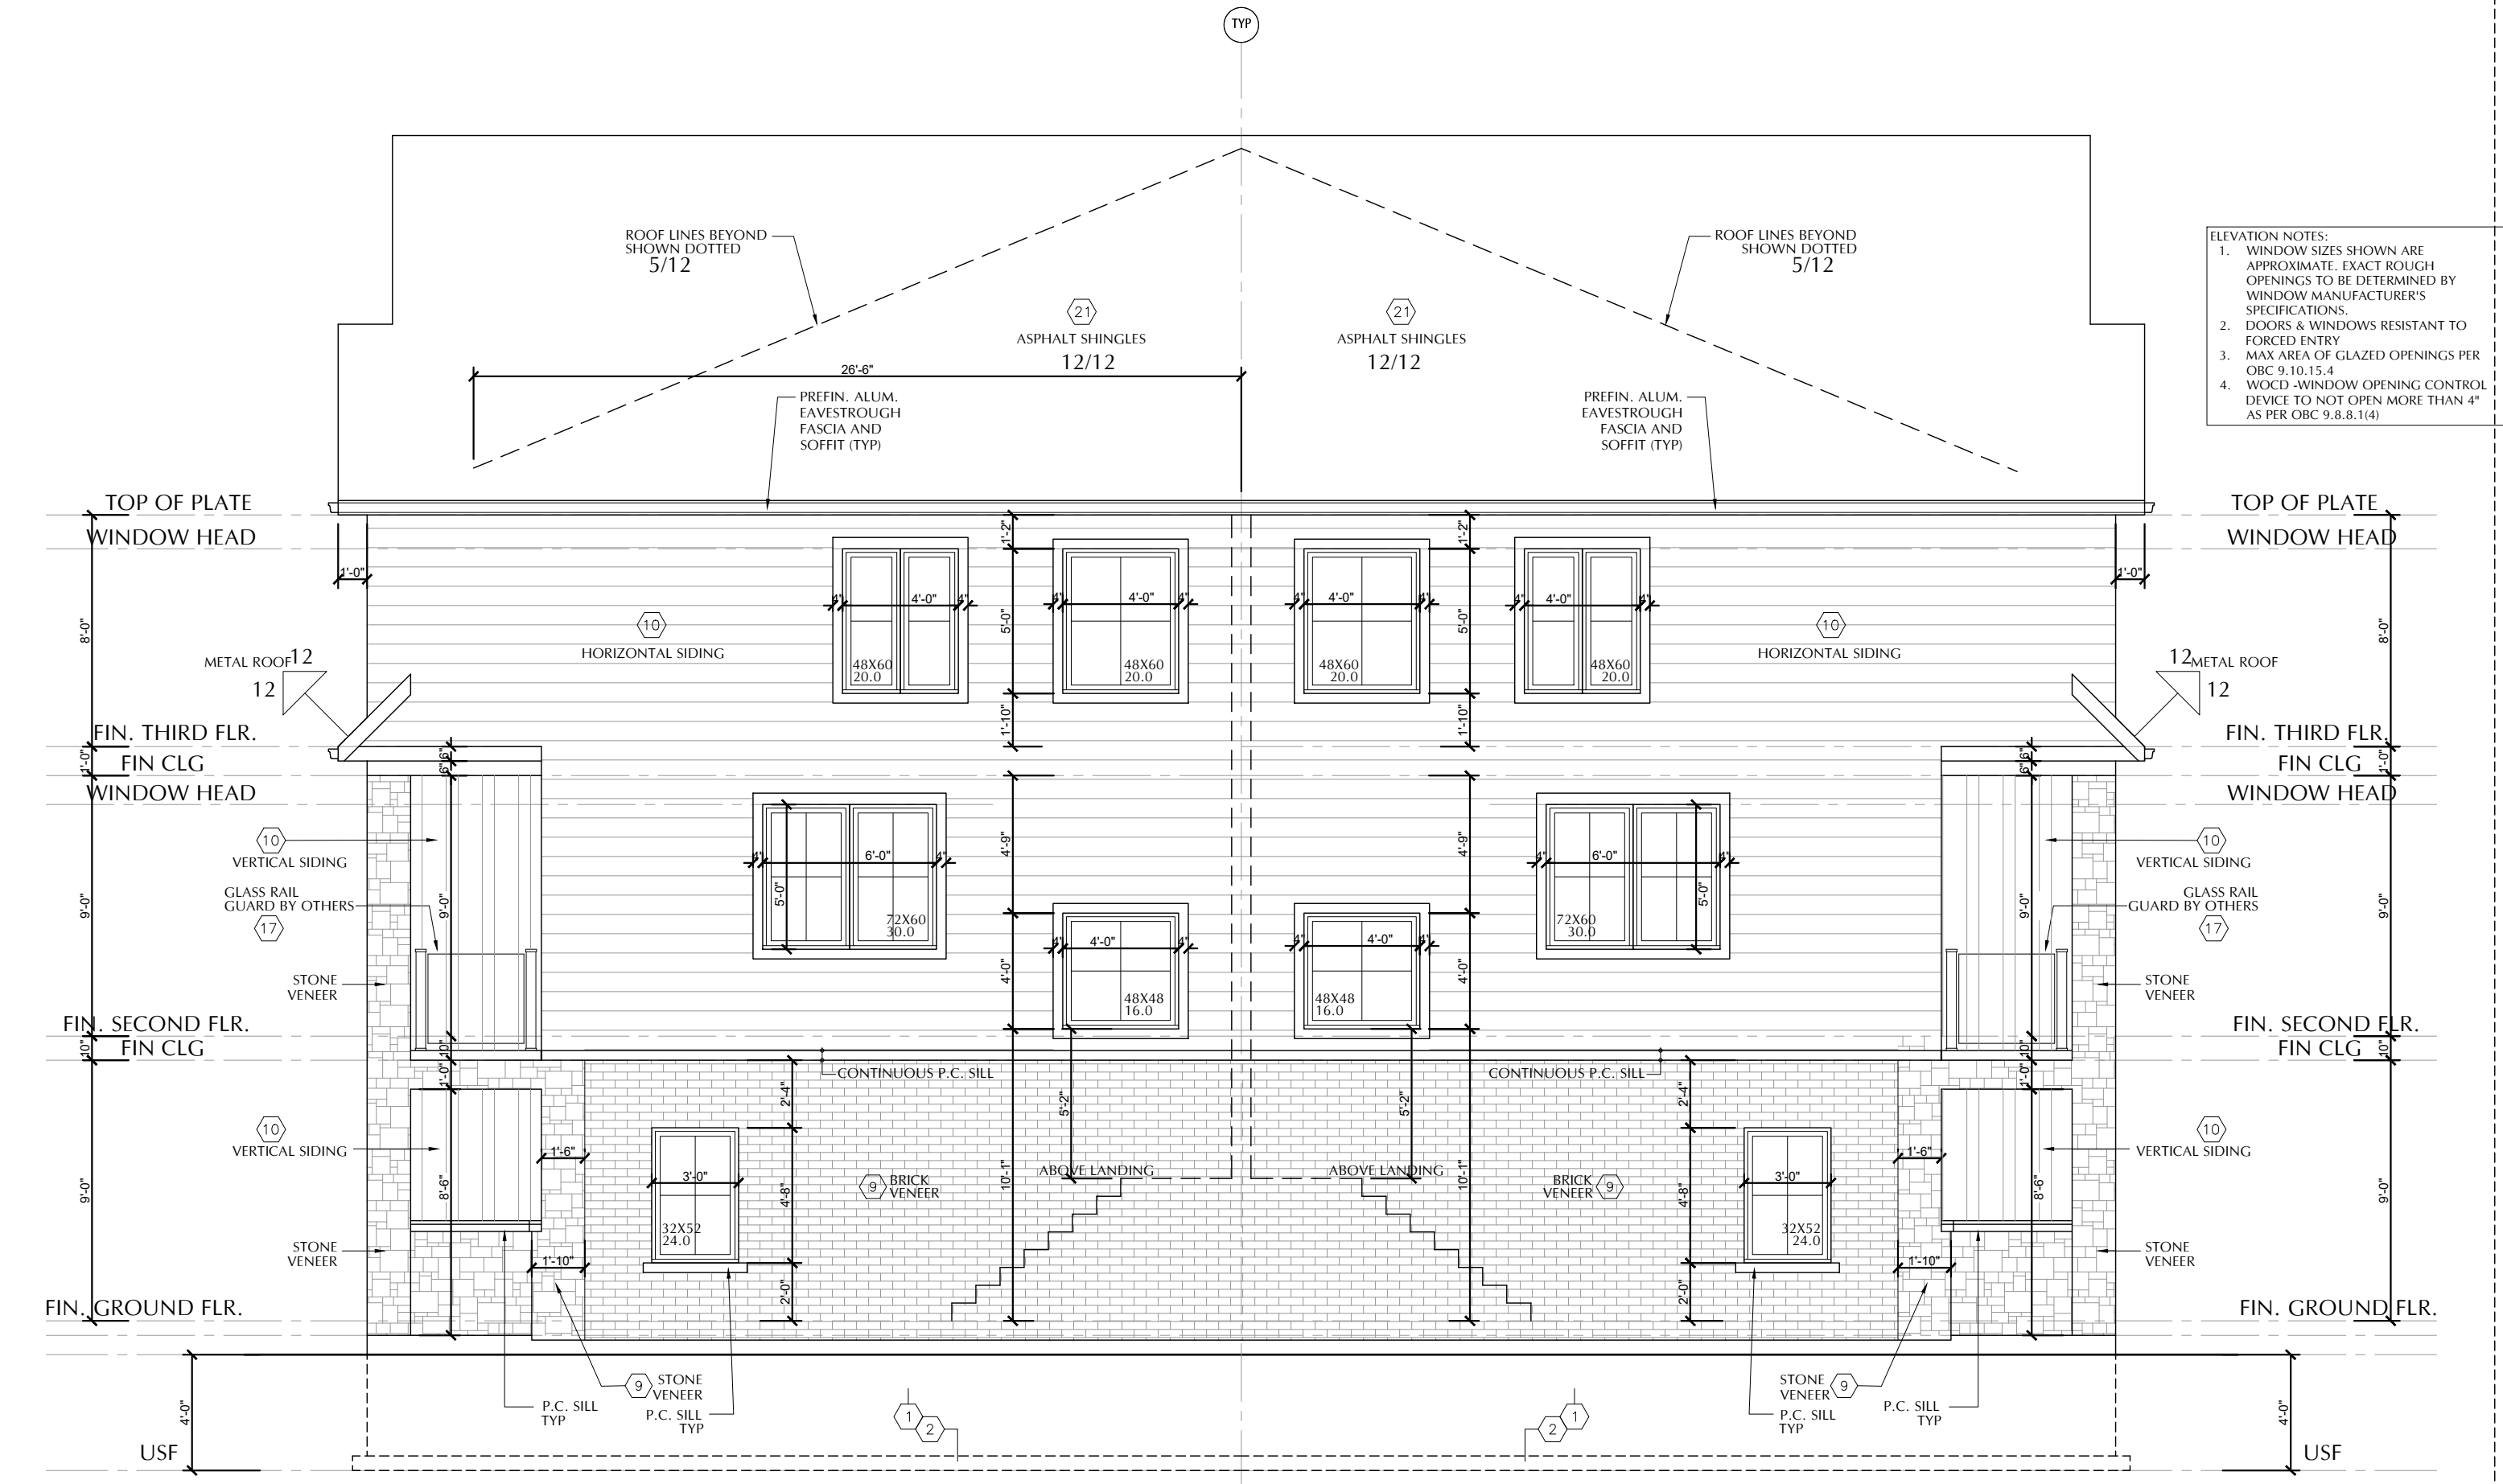


END MODEL NAME 19  
40 MODEL NAME END  
**BLOCK 4 END ELEVATION NORTH 3/16"=1'-0"**

units 17-19  
units 40-42  
**BLOCK 4**

**MODERO**  
**NOTL, ON**

REVIEWED BY: JC  
DRAWN BY: JC  
PLOT DATE: 2025-5-27

**ELEVATIONS**

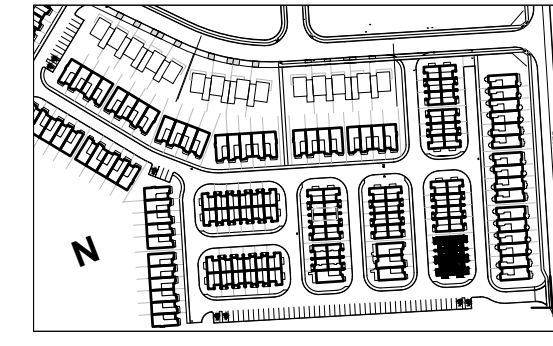

**DO NOT SCALE DRAWINGS**

NOTE:  
1) CONTRACTOR TO CHECK ALL DIMENSIONS, SPECIFICATIONS, ETC ON SITE AND SHALL BE RESPONSIBLE FOR REPORTING ANY DISCREPANCY TO THE ENGINEER AND/OR DESIGNER.  
2) THESE PLANS ARE TO REMAIN AND THE PROPERTY OF THE DESIGNER AND MUST BE RETURNED UPON REQUEST. THESE PLANS MUST NOT BE USED IN ANY OTHER LOCATION WITHOUT THE WRITTEN APPROVAL OF THE DESIGNER.  
3) ALL WORKS TO BE IN ACCORDANCE WITH THE ONTARIO BUILDING CODE.

Drawing Submissions:


Date:	Type:
2024.11.30	FOR REVIEW
2024.00.00	XX



40 MODEL NAME END  
41 MODEL NAME INTERIOR D  
42 MODEL NAME CORNER  
3/16"=1'-0" BLOCK 4 FRONT ELEVATION WEST



42 MODEL NAME CORNER  
17 MODEL NAME CORNER  
BLOCK 4 CORNER ELEVATION 2 SOUTH 3/16"=1'-0"

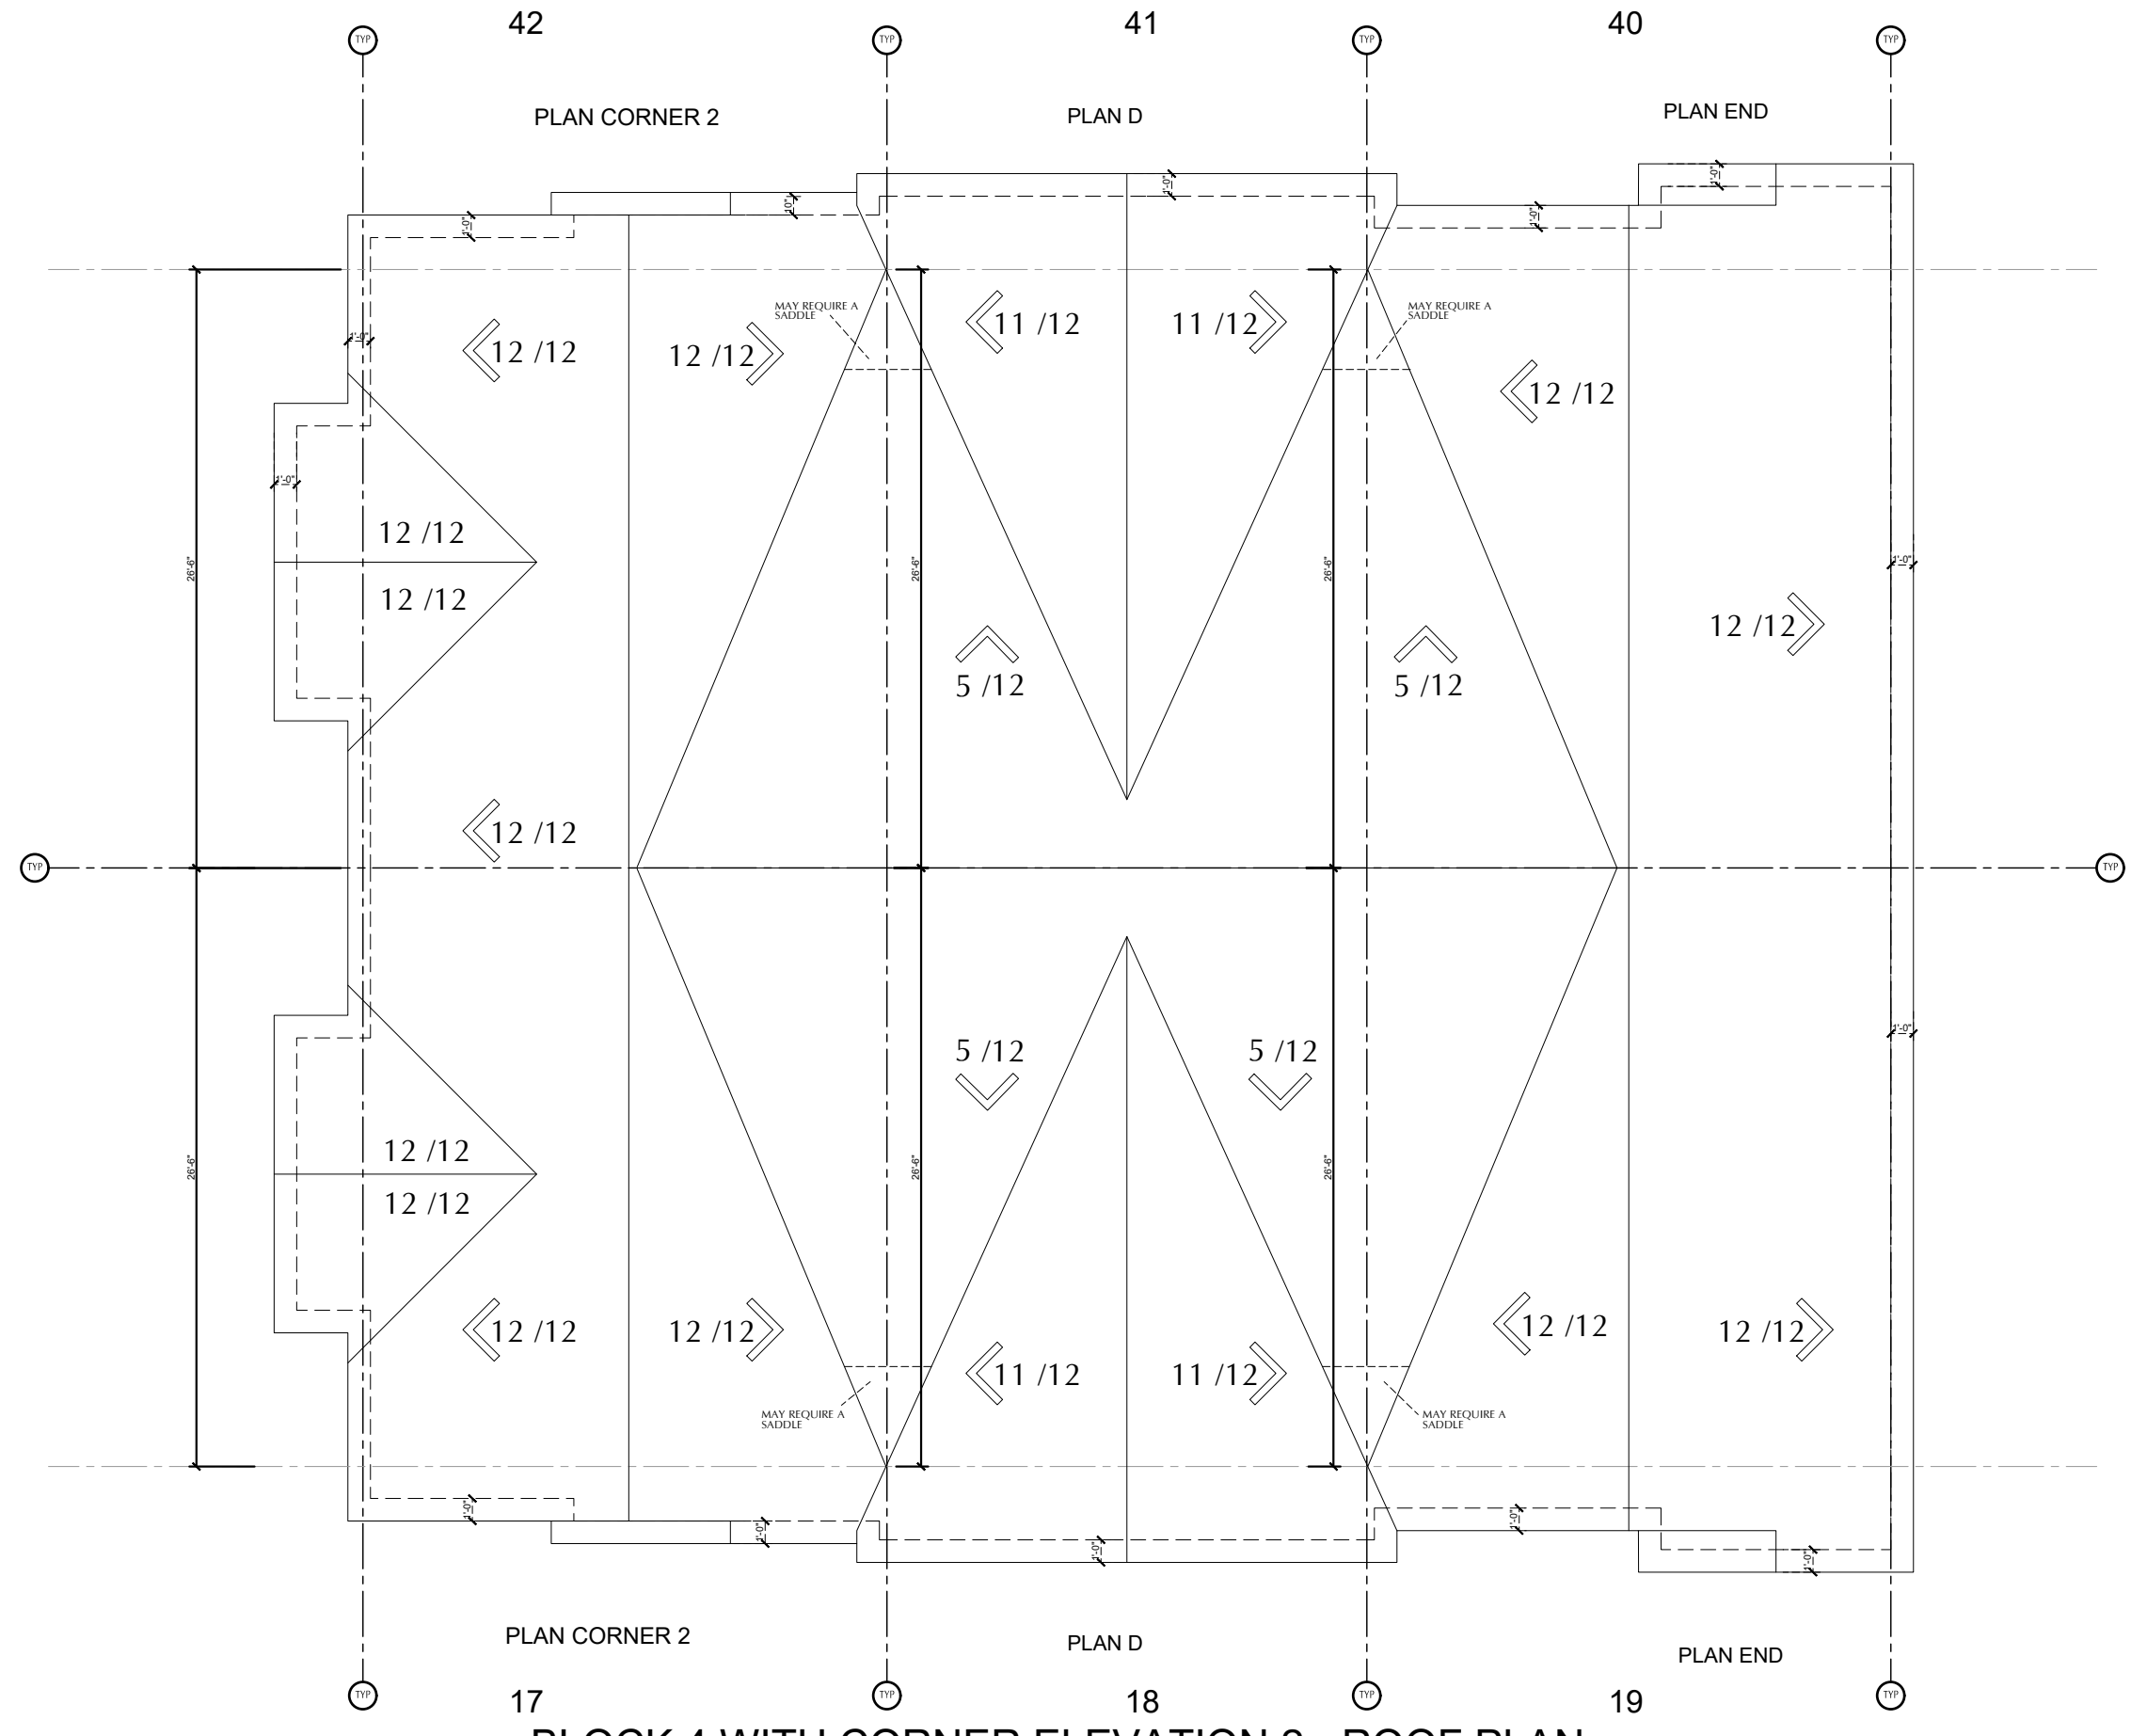

BLOCK 4 WITH CORNER ELEVATION 2 - ROOF PLAN

units 17-19  
units 40-42  
BLOCK 4

MODERO  
NOTL, ON

REVIEWED BY: JC  
DRAWN BY: JC  
PLOT DATE: 2025-5-27  
**ELEVATIONS**  
**ROOF PLAN**