

**DO NOT SCALE DRAWINGS**

NOTE:  
1) CONTRACTOR TO CHECK ALL DIMENSIONS, SPECIFICATIONS, ETC ON SITE AND SHALL BE RESPONSIBLE FOR REPORTING ANY DISCREPANCY TO THE ENGINEER AND/OR DESIGNER.  
2) THESE PLANS ARE TO REMAIN AND THE PROPERTY OF THE DESIGNER AND MUST BE RETURNED UPON REQUEST. THESE PLANS MUST NOT BE USED IN ANY OTHER LOCATION WITHOUT THE WRITTEN APPROVAL OF THE DESIGNER.  
3) ALL WORKS TO BE IN ACCORDANCE WITH THE ONTARIO BUILDING CODE.

**Drawing Submissions:**  
Date: Type:  
2024.11.30 FOR REVIEW  
2024.00.00 XX


The undersigned has reviewed and takes responsibility for this design, and has the qualifications and meets the requirements set out in the Ontario Building Code to be a designer.

**Qualification information**  
Required unless design is exempt under Div. C.3.2.5.1 of the Bldg Code

John Capponi 33522  
Name: Signature: BCIN


**Registration information**  
Required unless design is exempt under Div. C.3.2.5.1 of the Bldg Code

Capponi Lacroix Design Group Ltd. 28804  
Name: BCIN

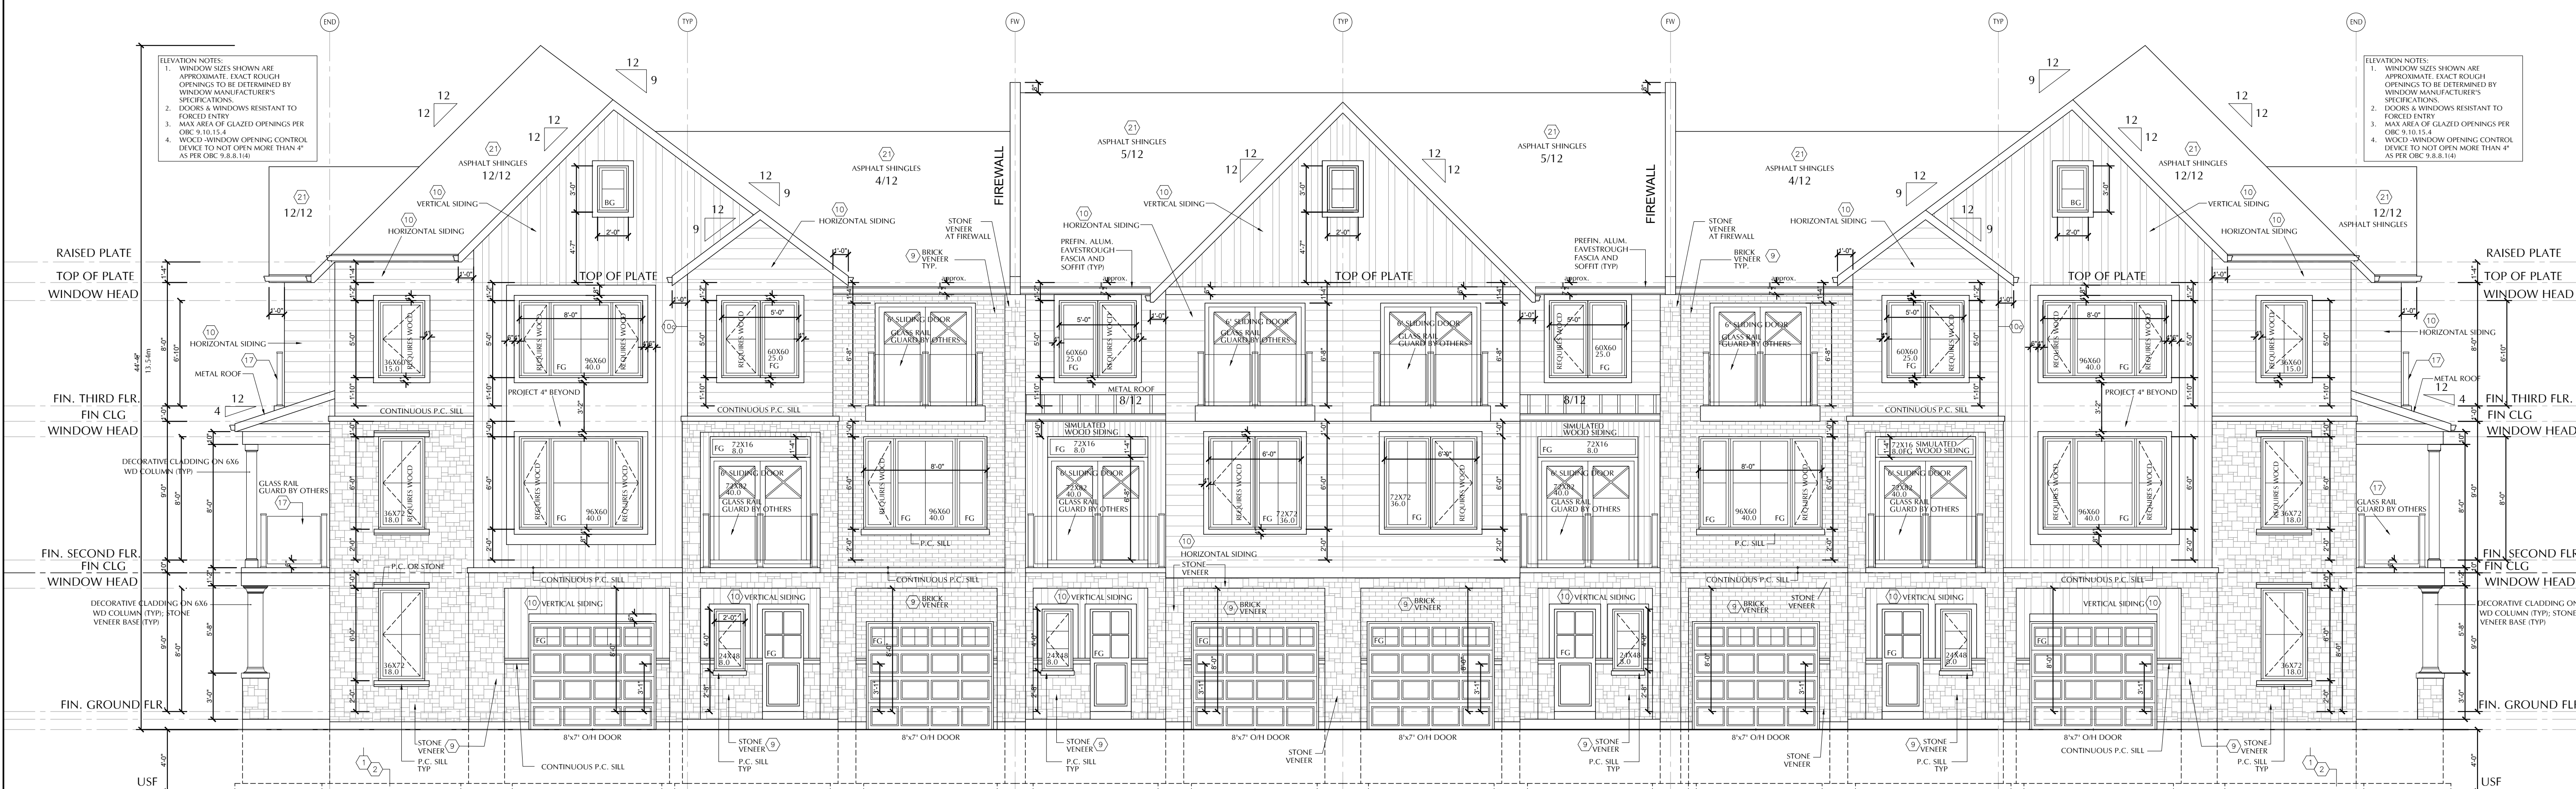

90 MODEL NAME CORNER  
89 MODEL NAME INTERIOR A  
88 MODEL NAME INTERIOR B  
87 MODEL NAME INTERIOR B  
86 MODEL NAME INTERIOR A  
85 MODEL NAME CORNER

**BLOCK 13 - FRONT NORTH ELEVATION 1 3/16"=1'-0"**

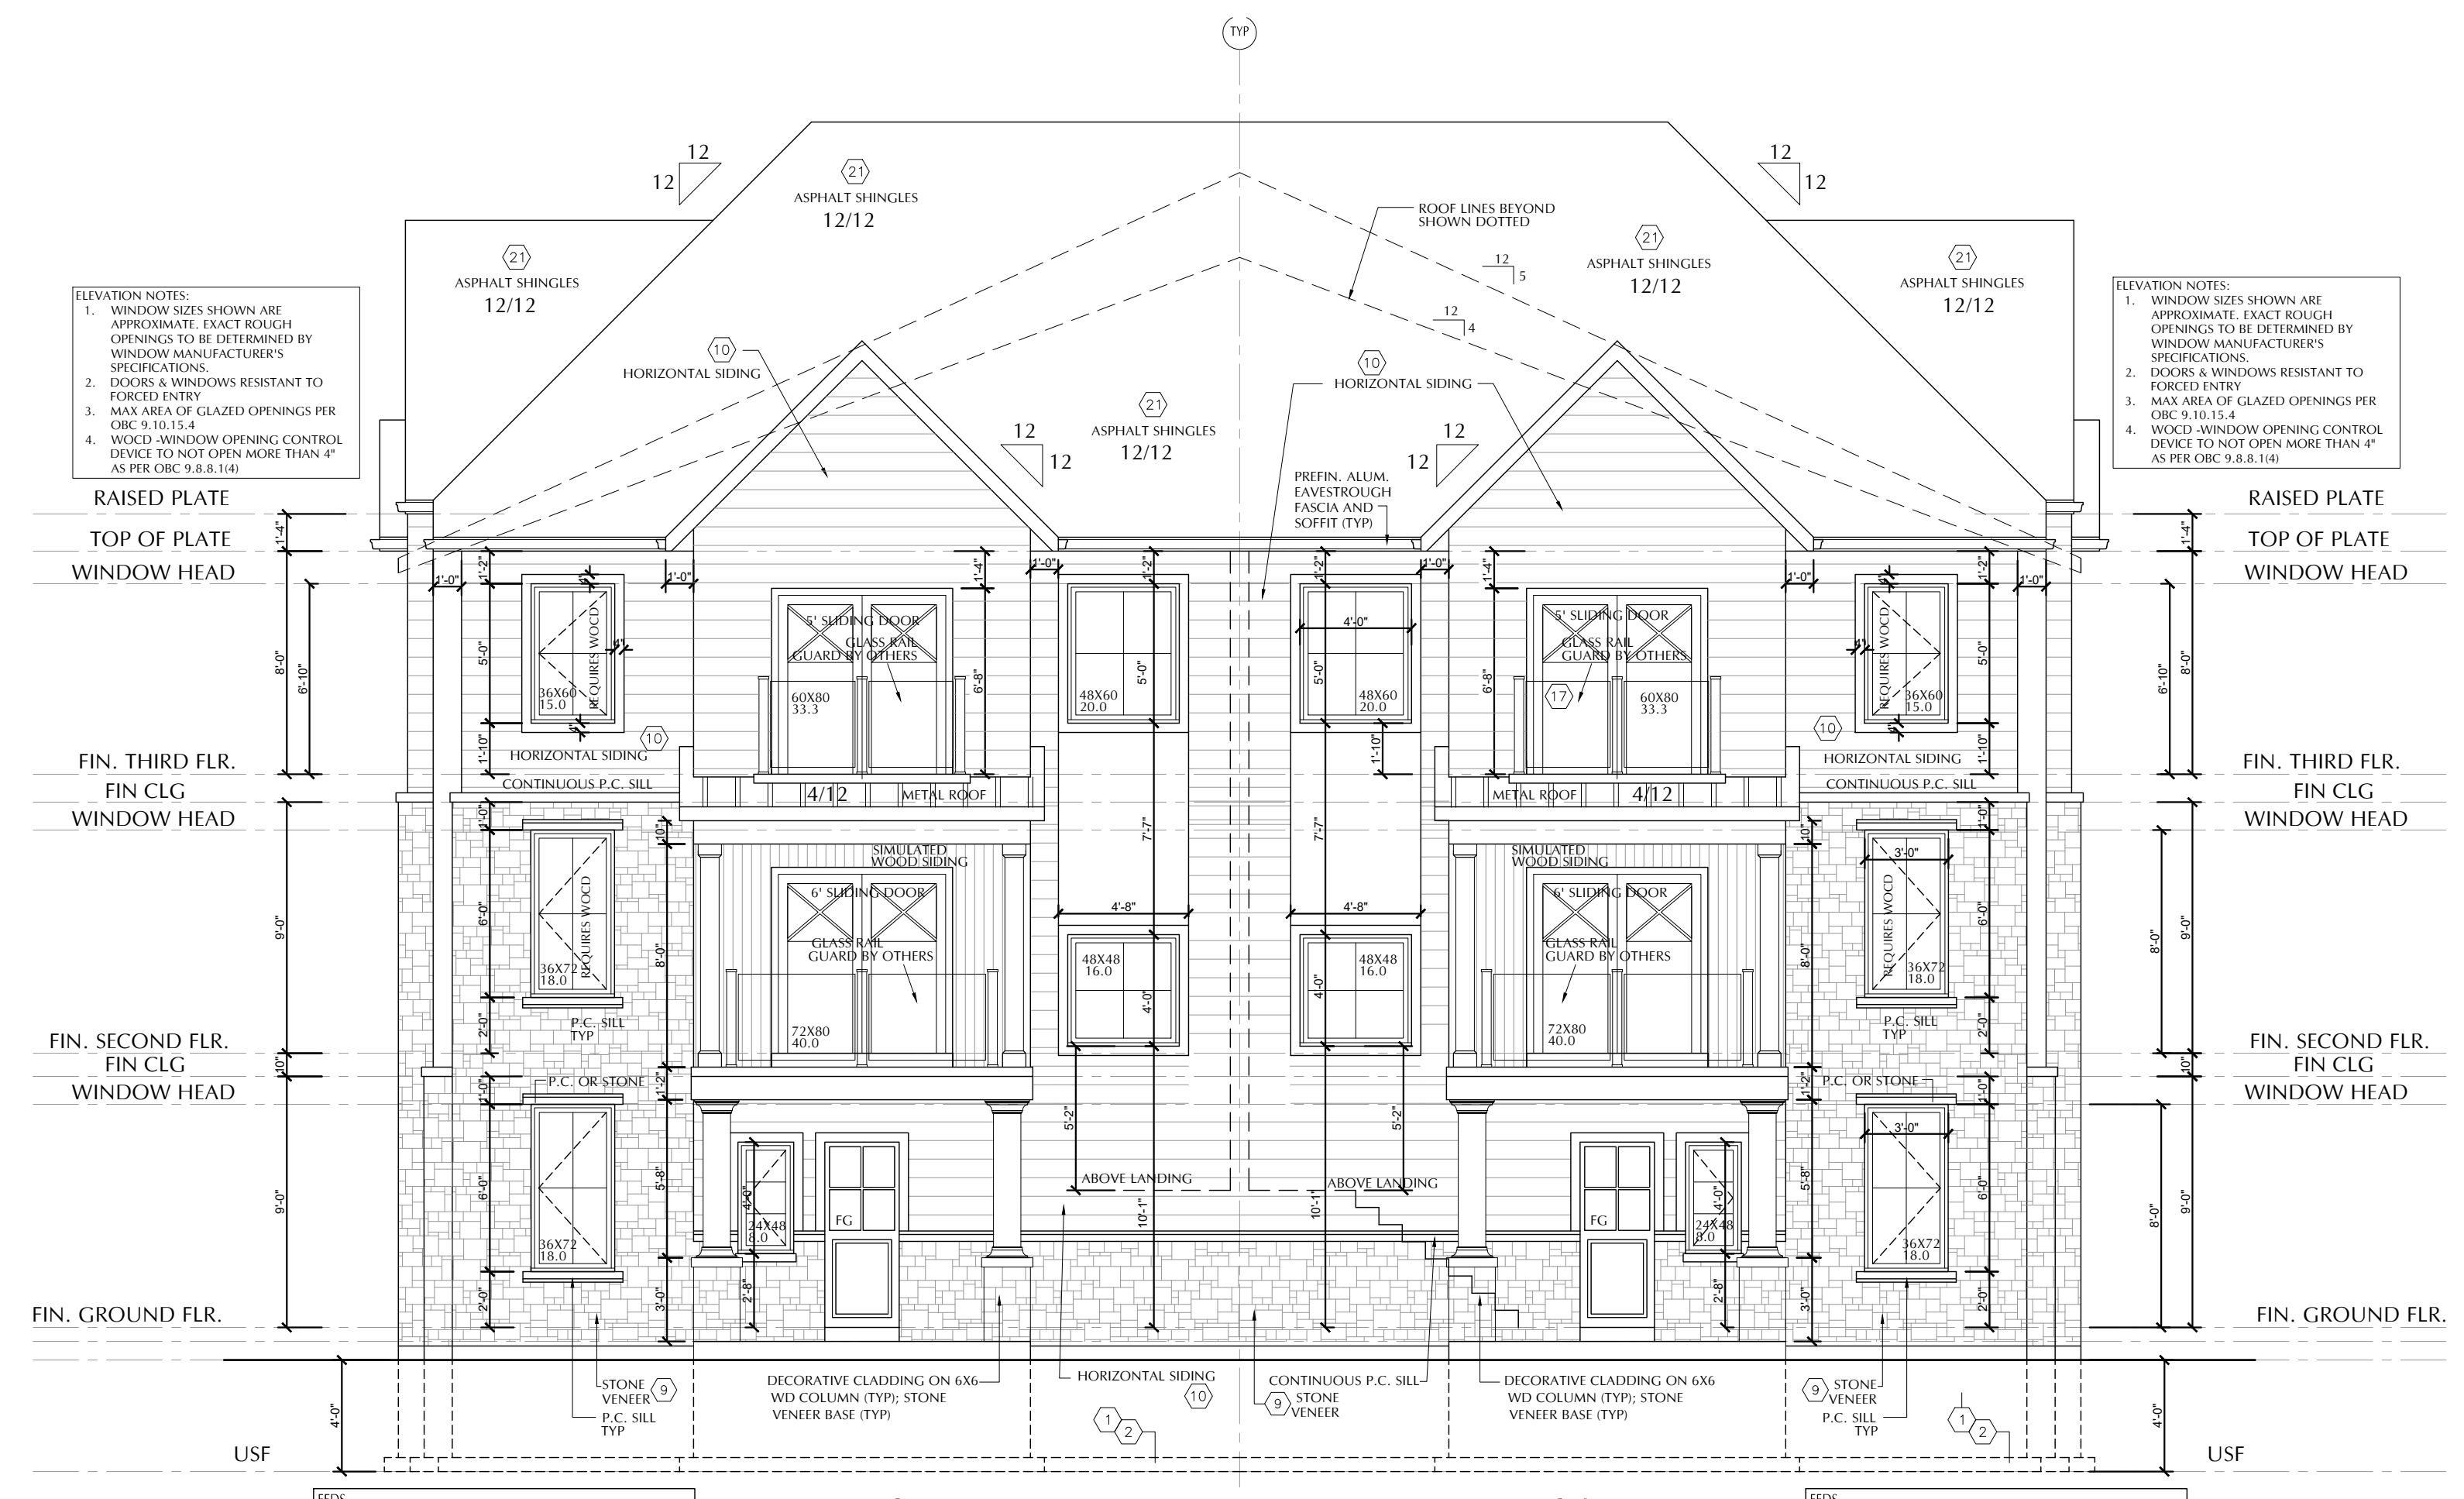

FEEDS CROSS WALL AREA: 845 SF (78.5 SM) PROPOSED RSO: 168 SF (15.6 SM)

FEEDS CROSS WALL AREA: 845 SF (78.5 SM) PROPOSED RSO: 168 SF (15.6 SM)


85 MODEL NAME CORNER  
84 MODEL NAME CORNER  
**BLOCK 13 - CORNER ELEVATION WEST 3/16"=1'-0"**

units 79 thru 90  
BLOCK 13

MODERO  
NOTL, ON

REVIEWED BY: JC  
DRAWN BY: JC  
PLOT DATE: 2025-2-6

**ELEVATIONS**

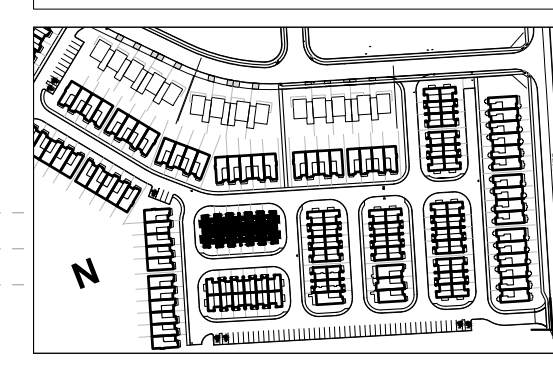

**DO NOT SCALE DRAWINGS**

NOTE:  
1) CONTRACTOR TO CHECK ALL DIMENSIONS, SPECIFICATIONS, ETC ON SITE AND SHALL BE RESPONSIBLE FOR REPORTING ANY DISCREPANCY TO THE ENGINEER AND/OR DESIGNER.  
2) THESE PLANS ARE TO REMAIN AND THE PROPERTY OF THE DESIGNER AND MUST BE RETURNED UPON REQUEST. THESE PLANS MUST NOT BE USED IN ANY OTHER LOCATION WITHOUT THE WRITTEN APPROVAL OF THE DESIGNER.  
3) ALL WORKS TO BE IN ACCORDANCE WITH THE ONTARIO BUILDING CODE.

**Drawing Submissions:**  
Date: 2024.11.30  
Type: FOR REVIEW  
2024.00.00 XX


The undersigned has reviewed and takes responsibility for this design, and has the qualifications and meets the requirements set out in the Ontario Building Code to be a designer.

**Qualification information**  
Required unless design is exempt under Div.C.3.2.5.1 of the Bldg Code

John Capponi 33522  
Name: Signature: BCIN

**Registration information**  
Required unless design is exempt under Div.C.3.2.5.1 of the Bldg Code

Capponi Lacroix Design Group Ltd. 28804  
Name: BCIN

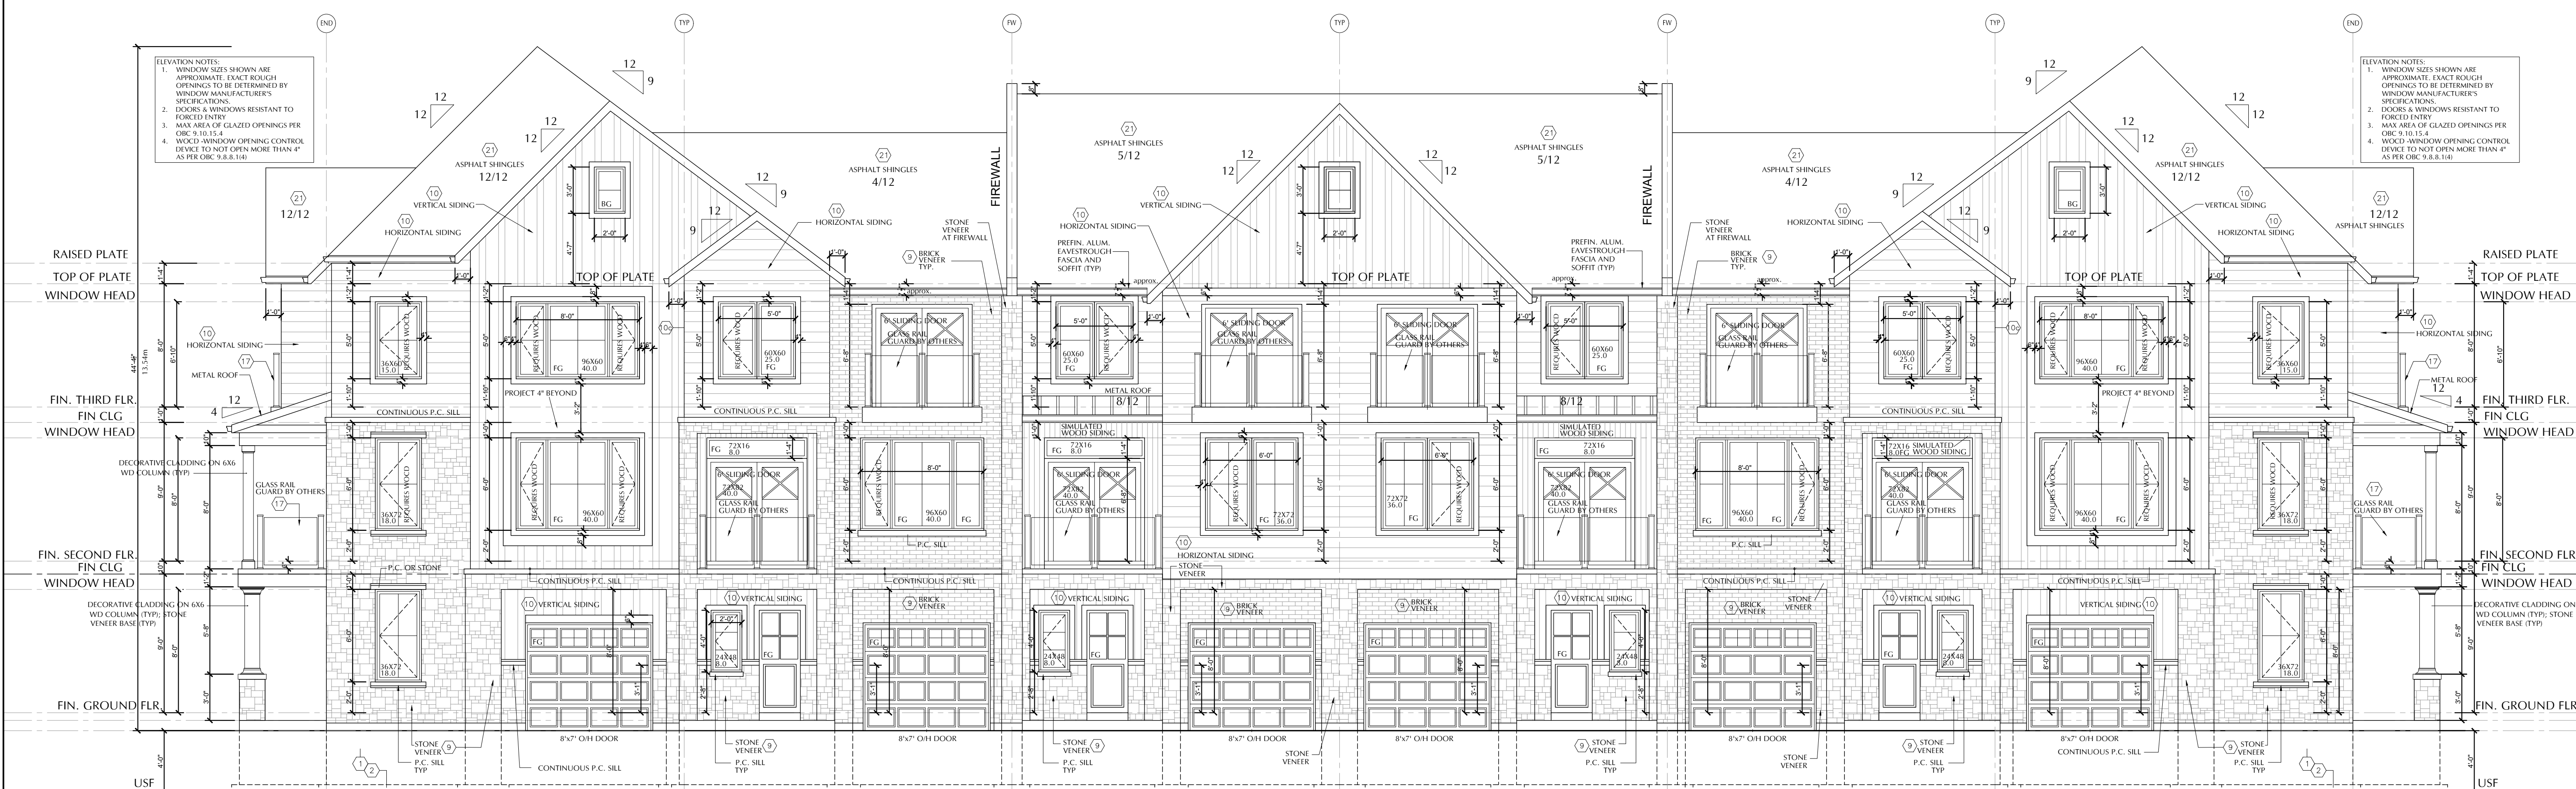

84  
MODEL NAME  
CORNER

83  
MODEL NAME  
INTERIOR A


82  
MODEL NAME  
INTERIOR B

81  
MODEL NAME  
INTERIOR B

80  
MODEL NAME  
INTERIOR A

79  
MODEL NAME  
CORNER

**BLOCK 13 - FRONT SOUTH ELEVATION 1 3/16"=1'-0"**

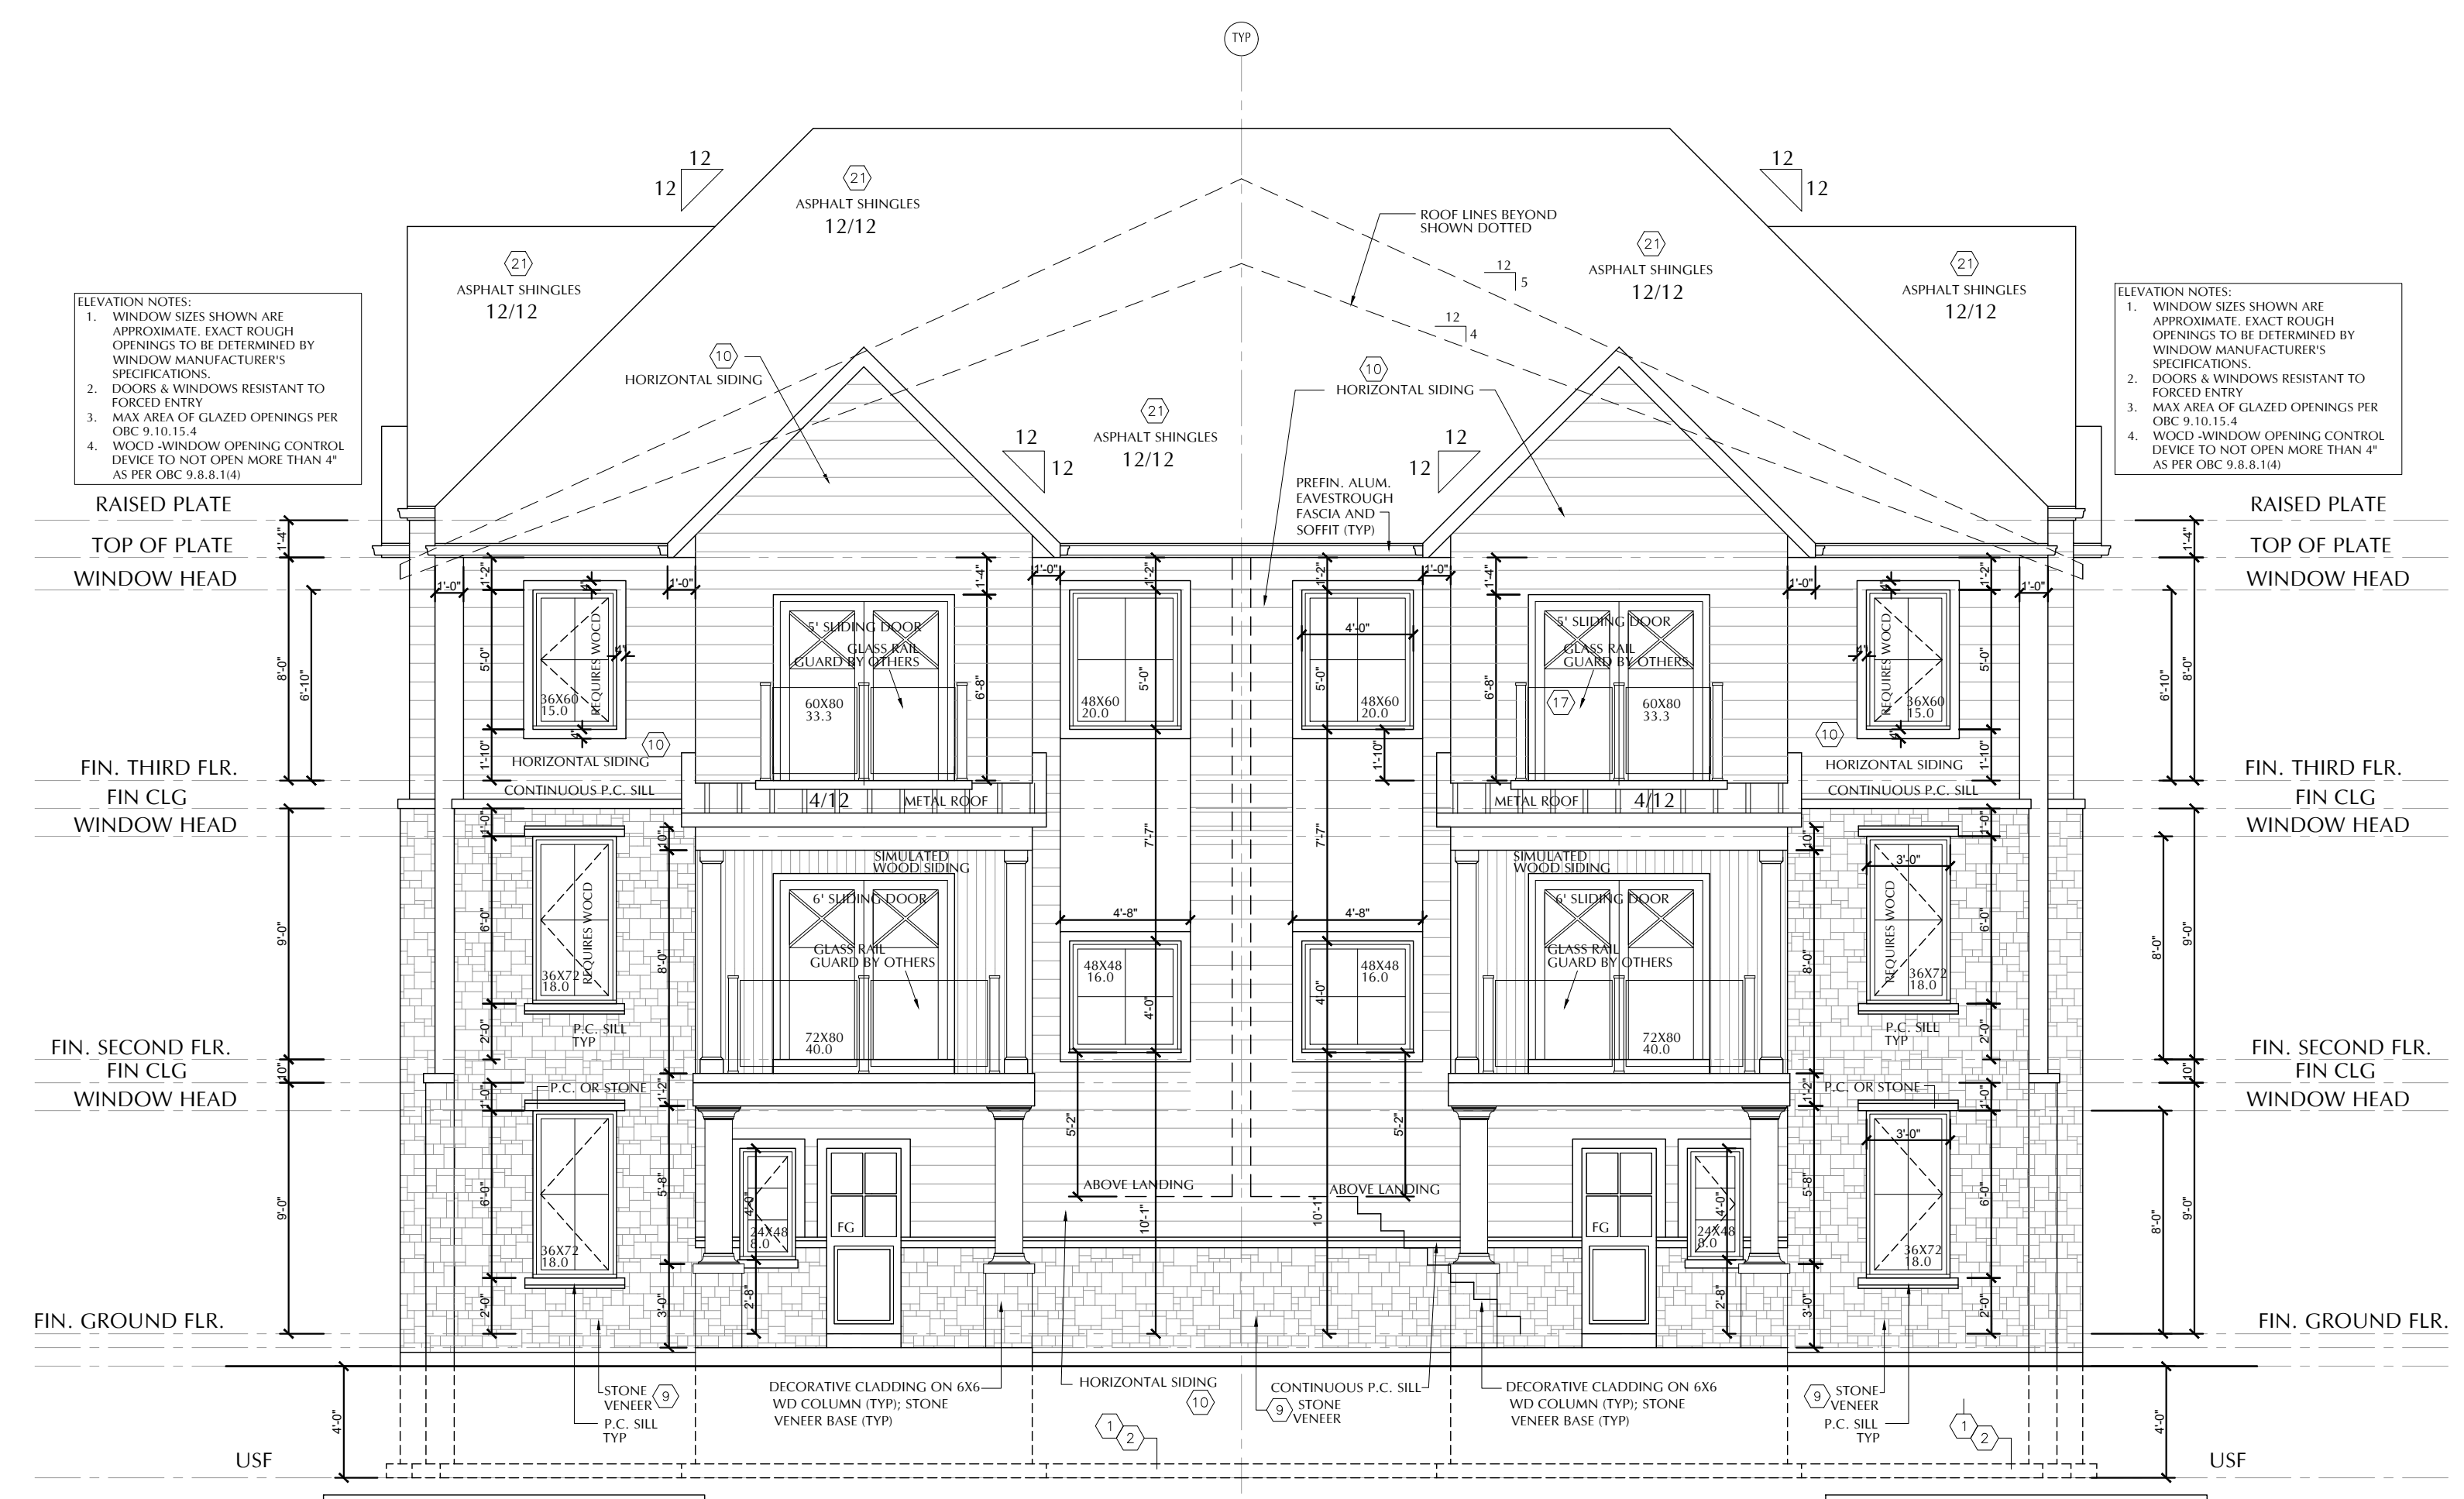

FEES  
GROSS WALL AREA: 845 SF (78.5 SM)  
PROPOSED ROOF: 146 SF (13.6 SM)

79  
MODEL NAME  
CORNER

90  
MODEL NAME  
CORNER

FEES  
GROSS WALL AREA: 845 SF (78.5 SM)  
PROPOSED ROOF: 146 SF (13.6 SM)

**BLOCK 13 - CORNER ELEVATION EAST 3/16"=1'-0"**

units 79 thru 90  
BLOCK 13

MODERO  
NOTL, ON

REVIEWED BY: JC  
DRAWN BY: JC  
PLOT DATE: 2025-2-6

**ELEVATIONS**