






A West Elevation - Front
scale 1:50 METRIC

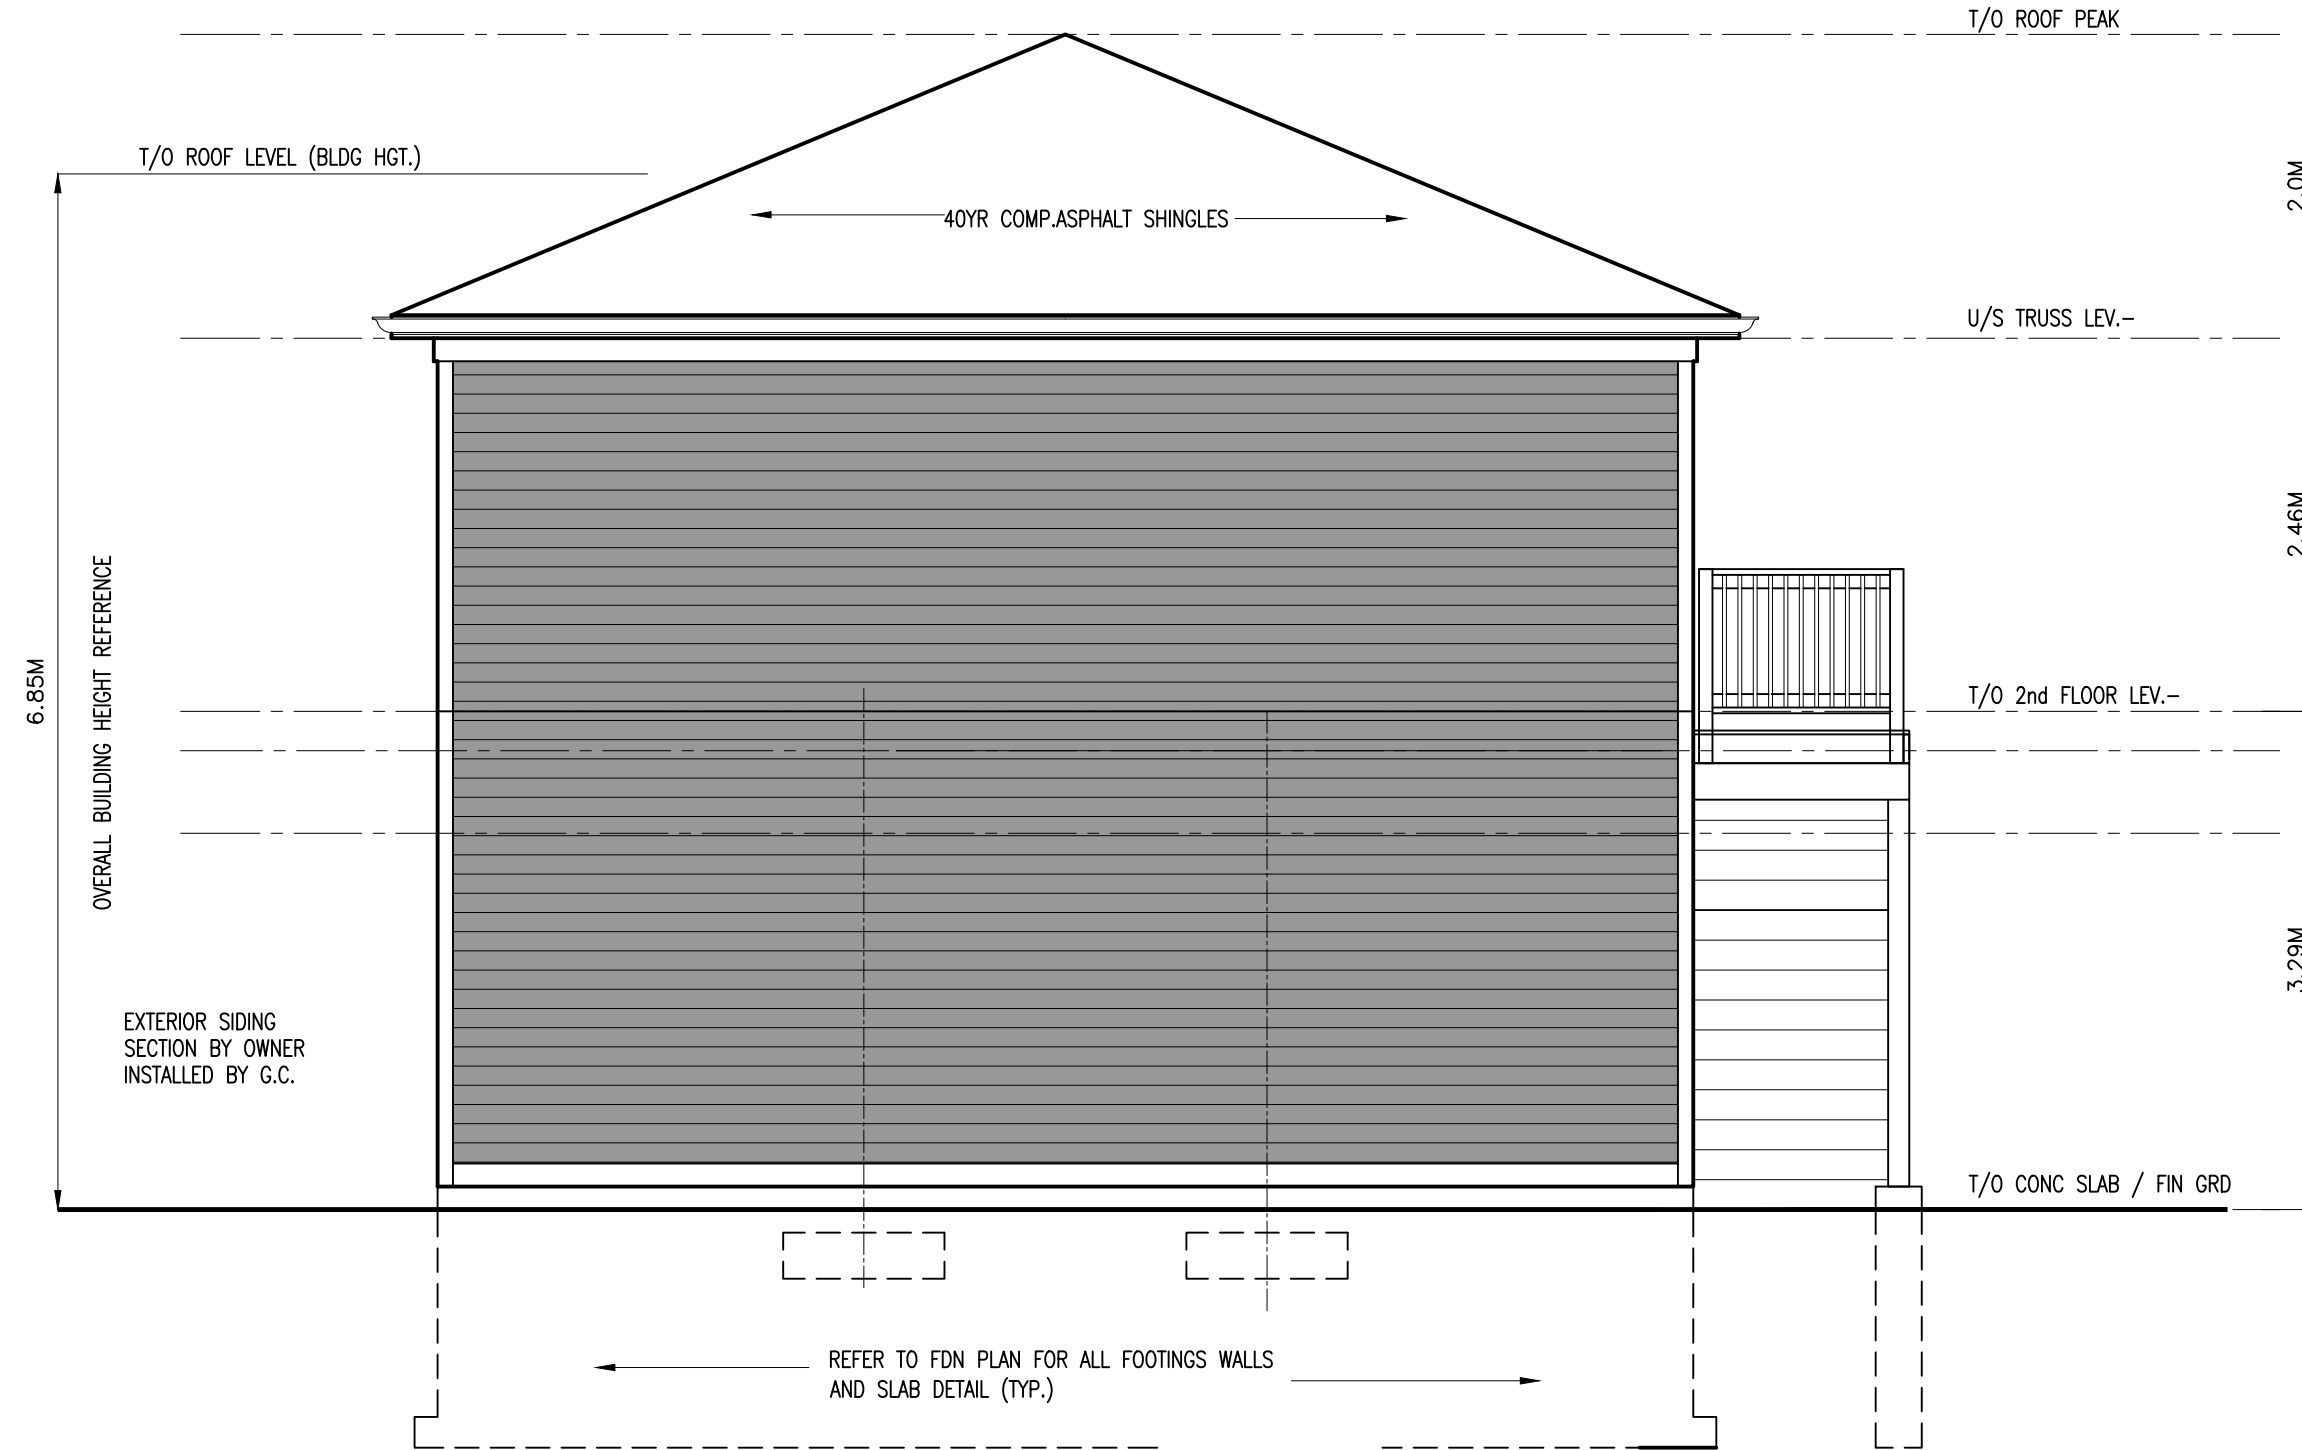

C North Elevation - right side
scale 1:50 METRIC

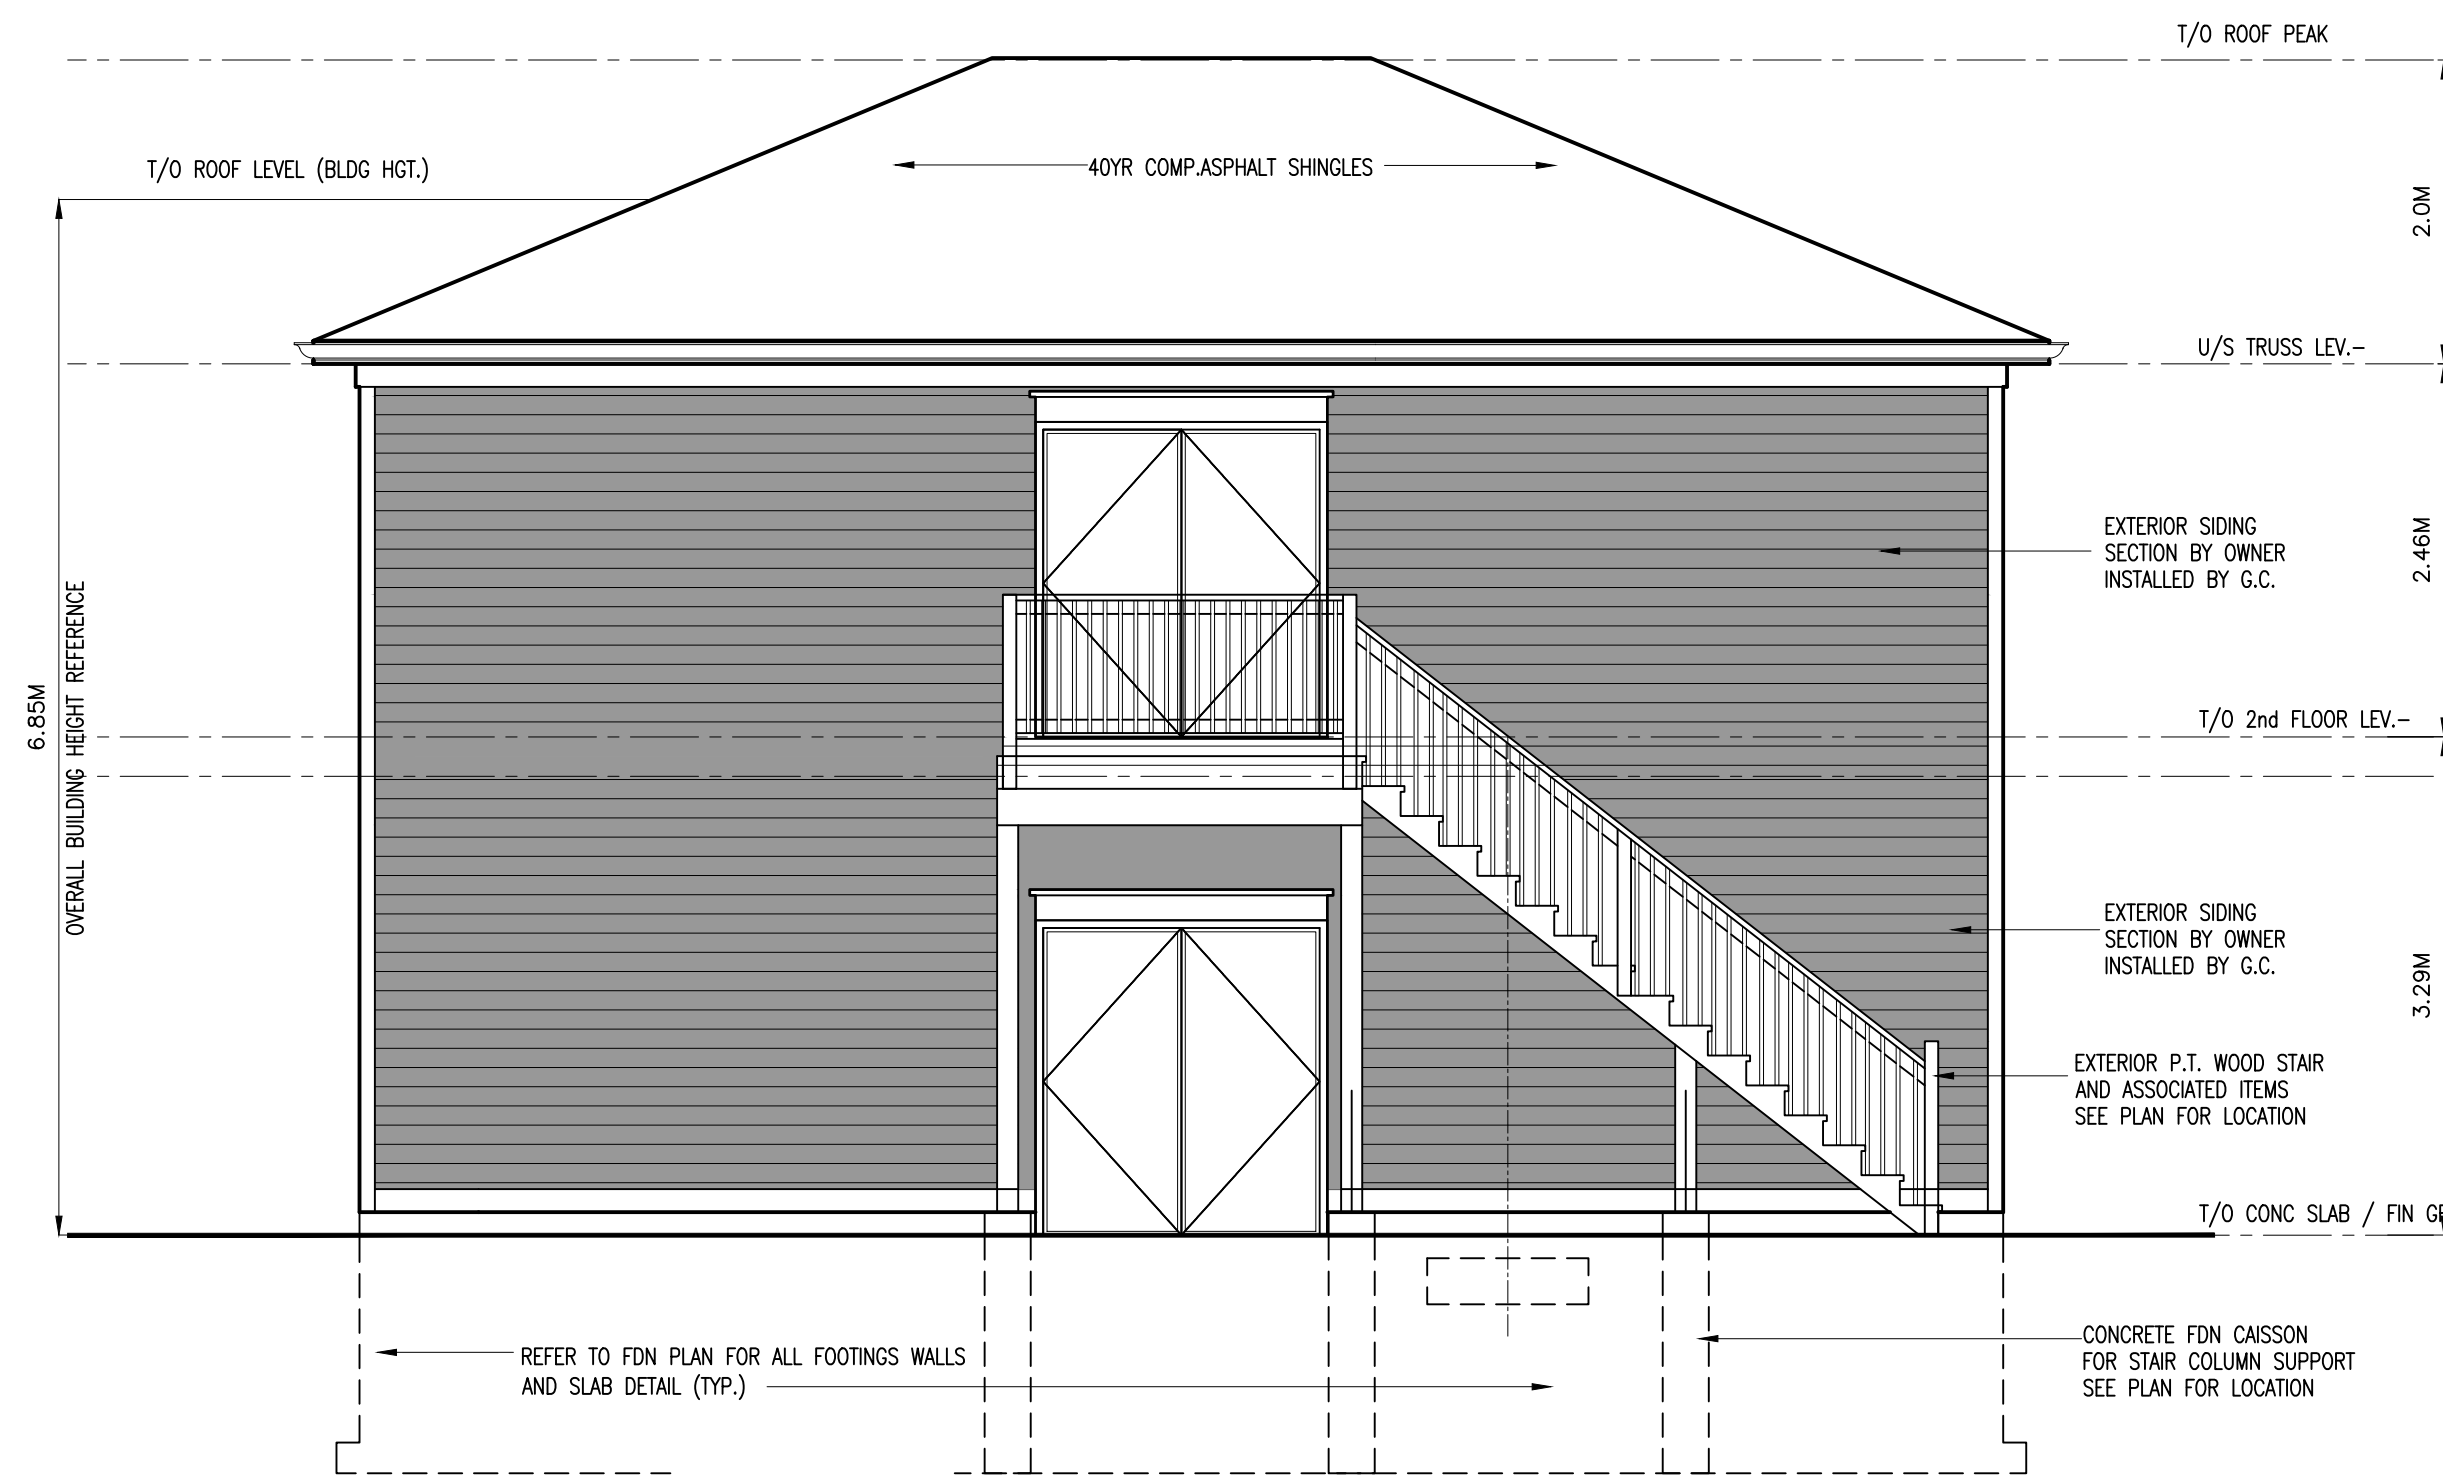

B East Elevation - rear
scale 1:50 METRIC

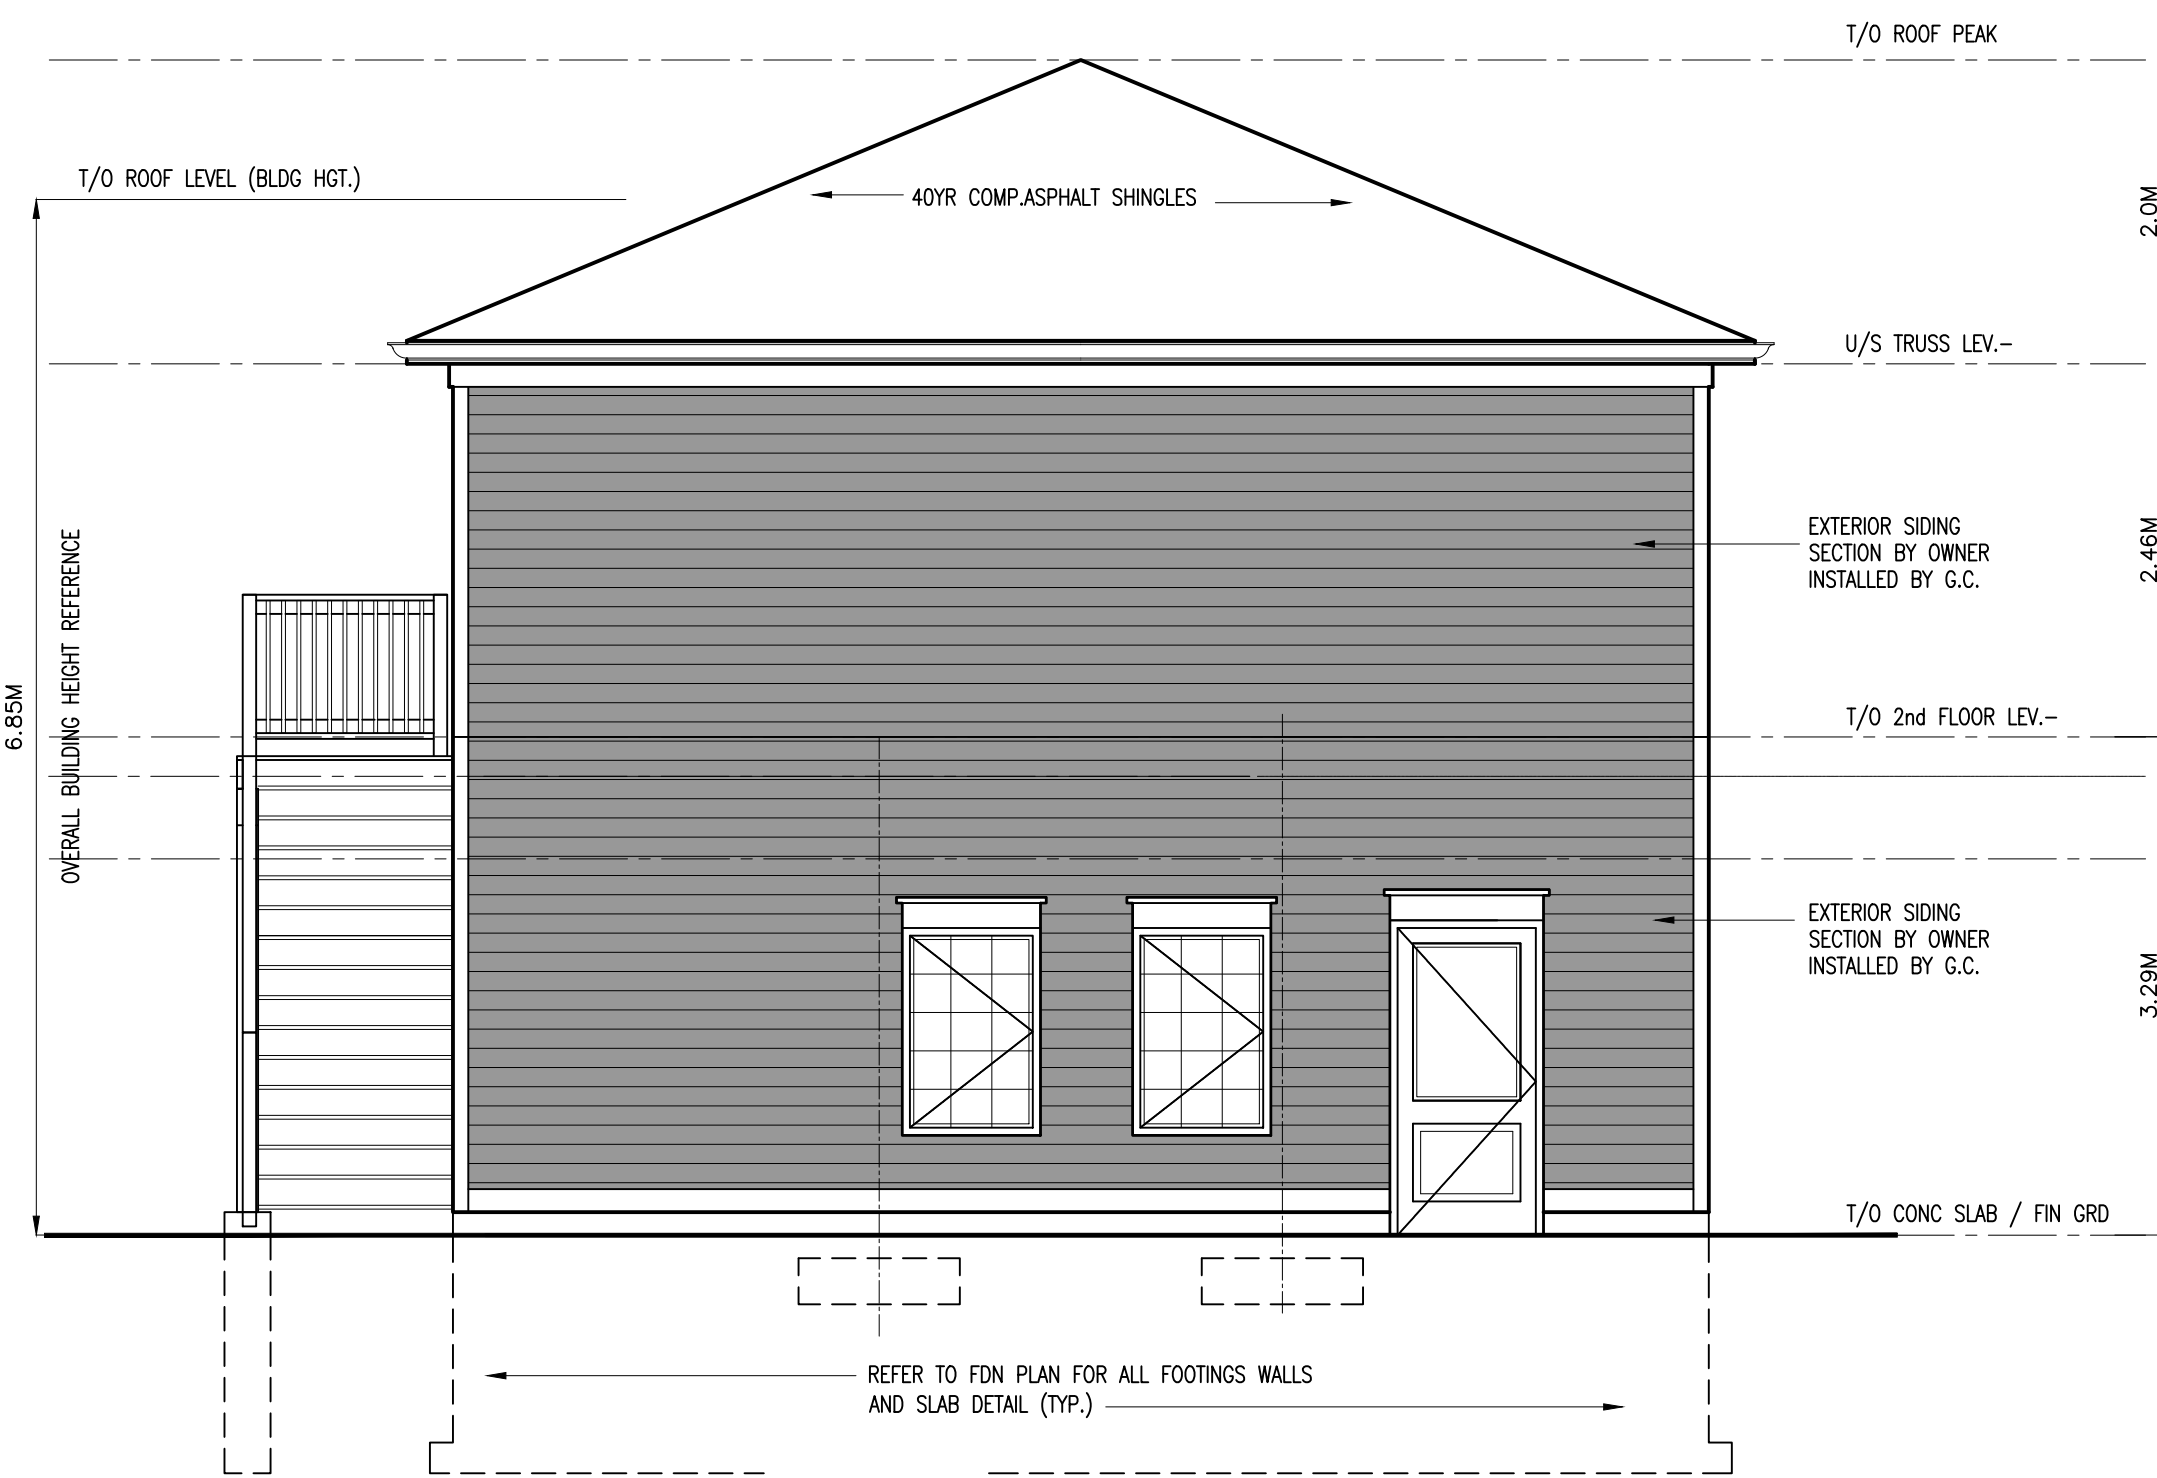

D South Elevation - left side
scale 1:50 METRIC

drawing
**proposed new garage
2025**
building elevations +
details

disclaimer
We warrant drawings, with all dimensions and information prior to construction report and errors and/or omissions to the maker of these plans immediately. All construction must meet or exceed all applicable current building codes including all revisions. Contractor shall be responsible for providing with each set fully checked or verified on site to ensure intent of the drawings are fully adhered to in regards to the basic design intent.

copyright
All designs are the sole property of "Andrew Allen Hellwig Design Consultants Inc." reproduction, copying of this document shall not be considered in any way unless permission is granted by "Andrew Allen Hellwig" (Designer)

date of issues and revisions
A - ISSUED TO PLANNING CONSULTANT AS PER REQUEST
MARCH 28 2025

drawn drawing no.
reviewed **A3.01**
plot **A** 2025-92