


33 Paxton Lane
St. David's

Amenity Area 1
 $14\text{ m} \times 20\text{ m} = 280\text{ m}^2$


Amenity Area 2
 $7\text{ m} \times 36\text{ m} = 252\text{ m}^2$

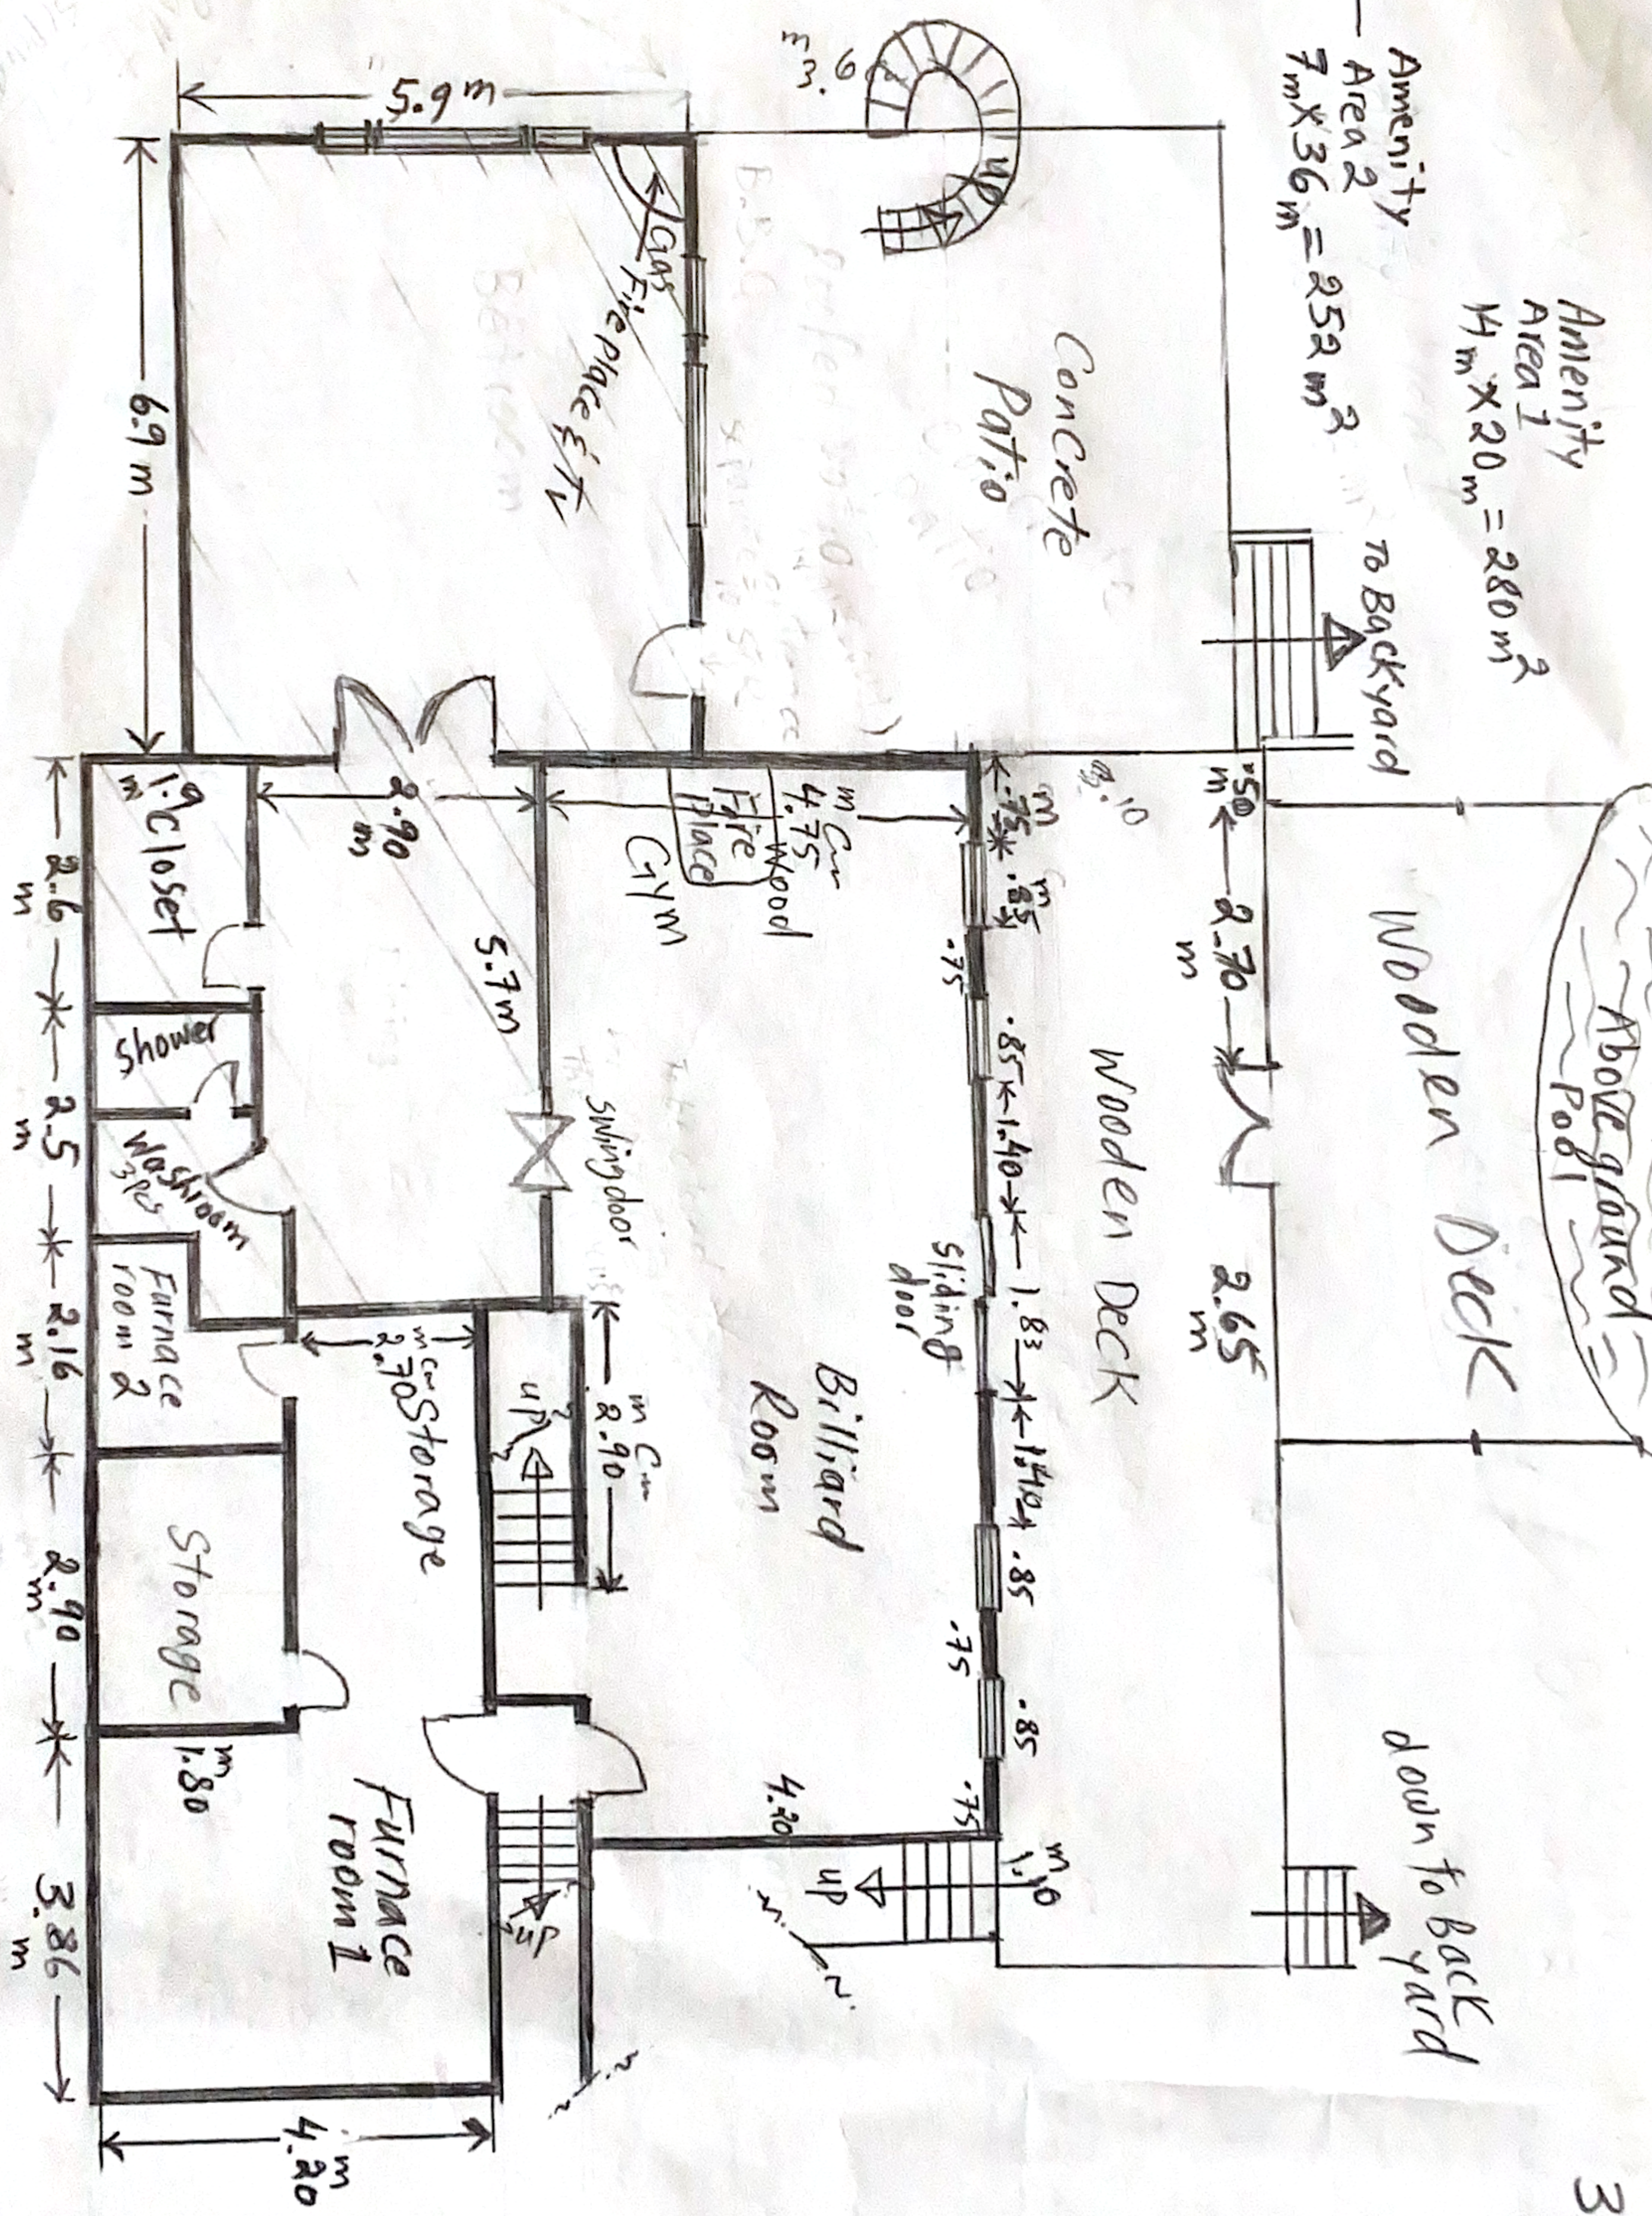

Basement Floor Plan

Scale: 1:100

33 Paxton Lane
St. Davids

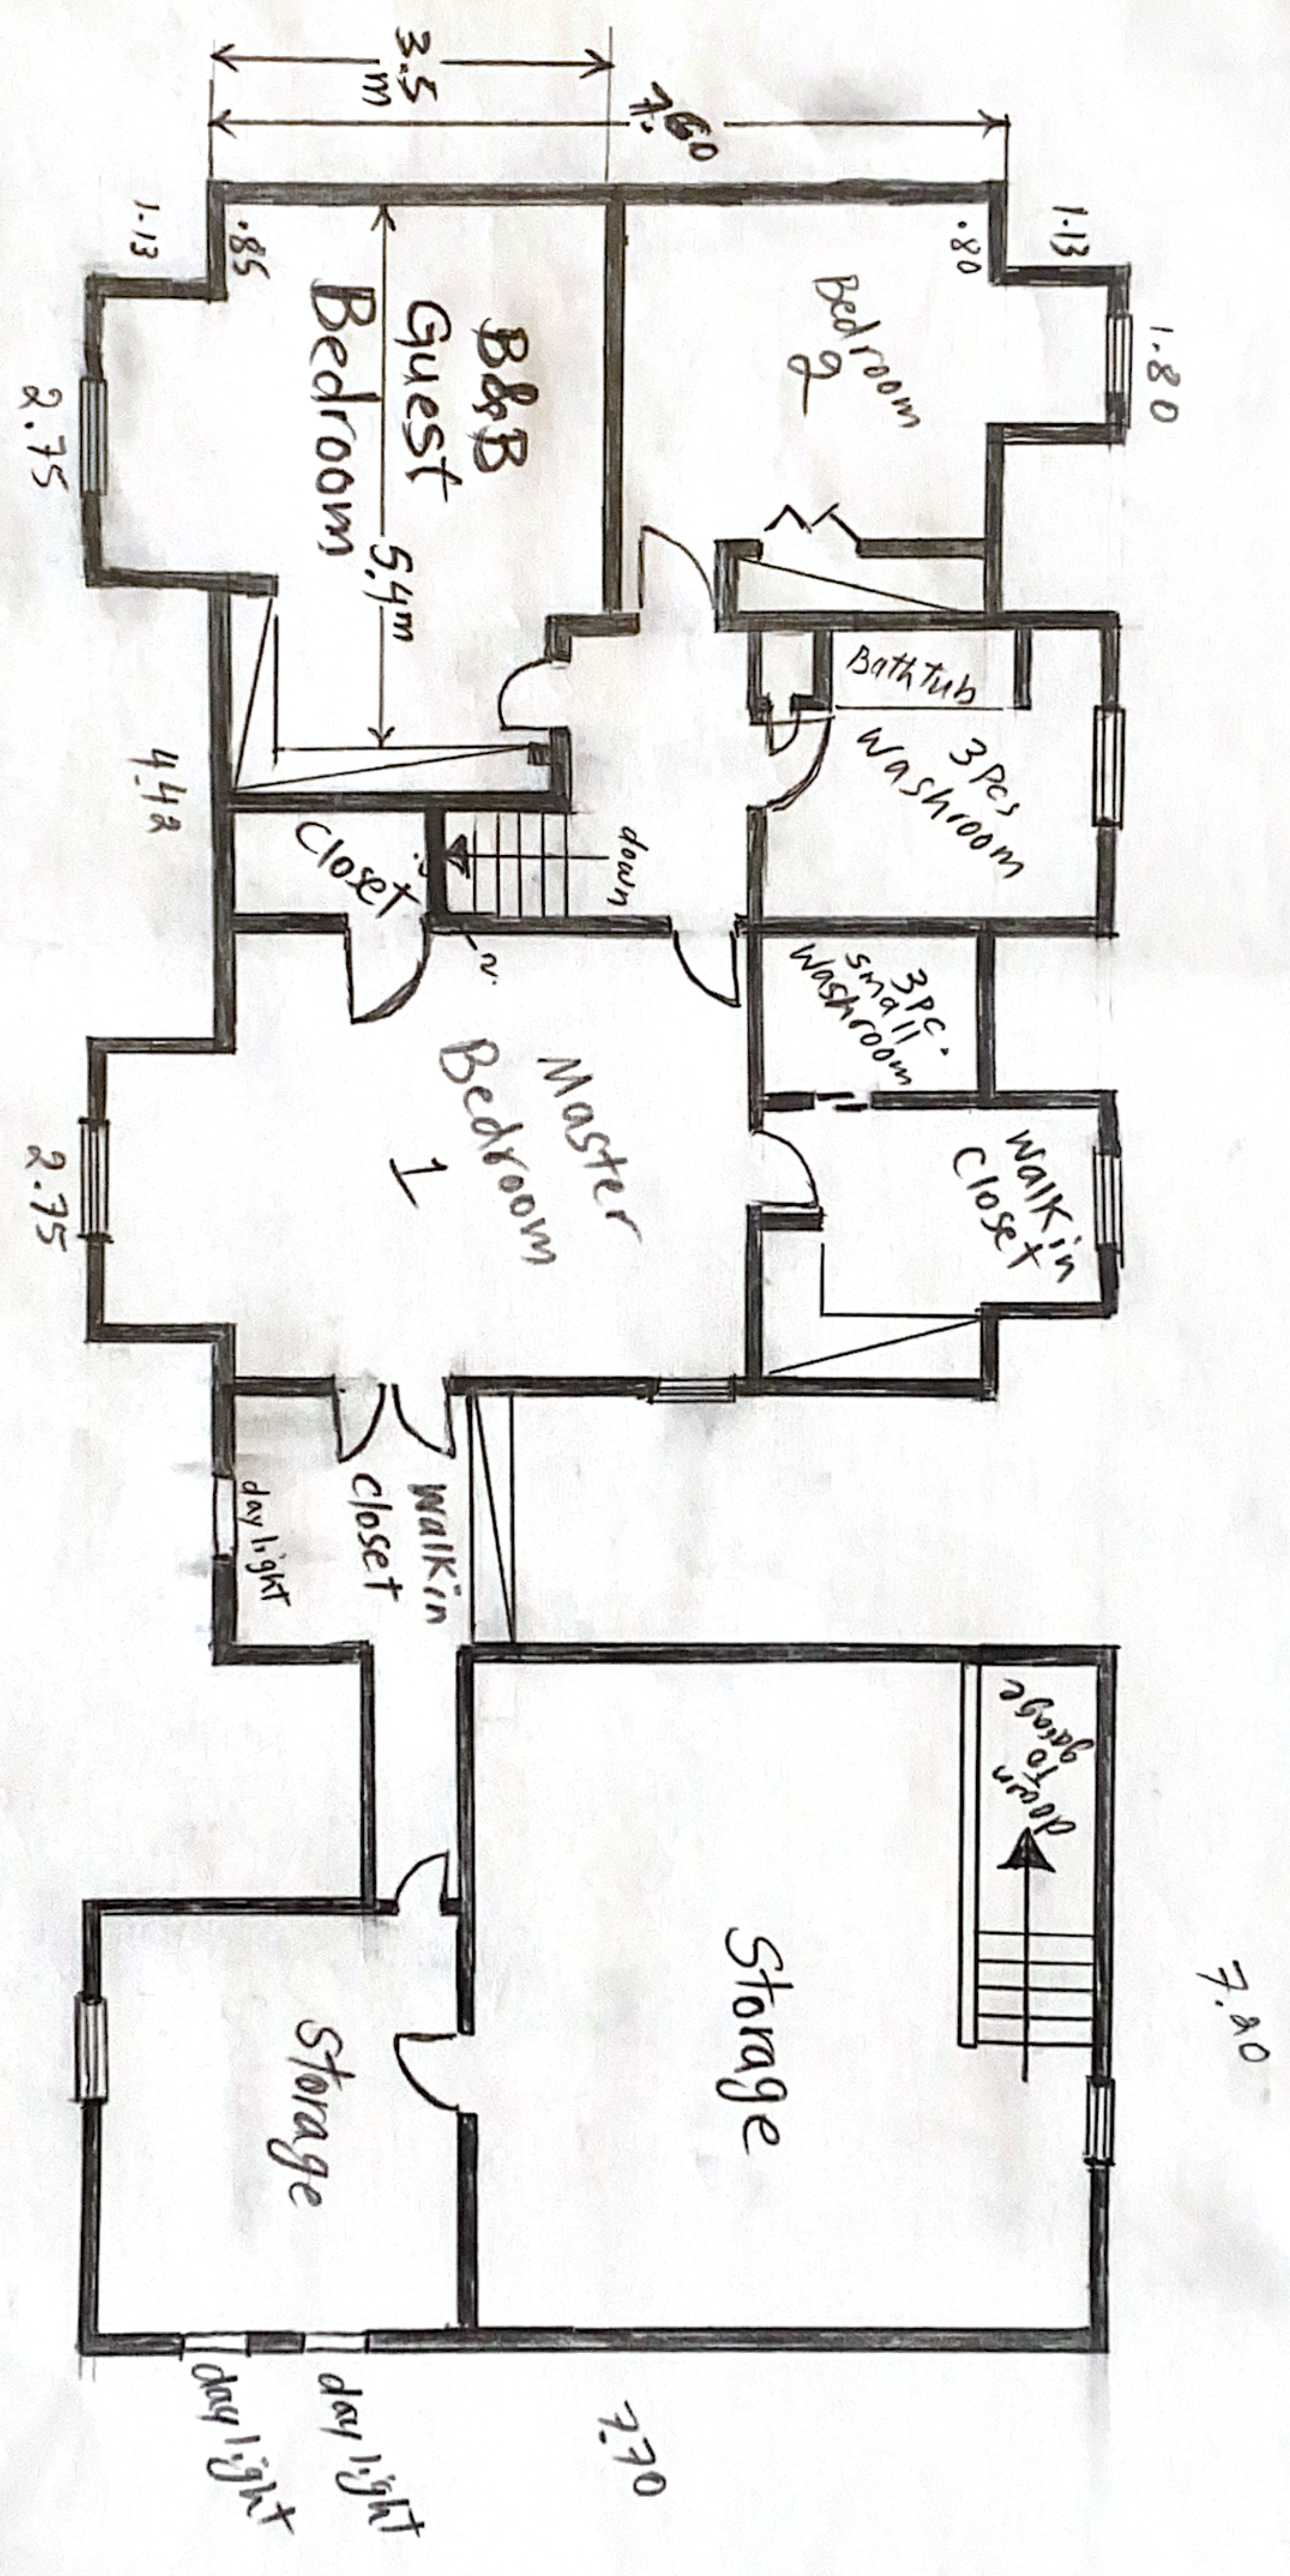

Second Floor Plan

Scale 1/100