




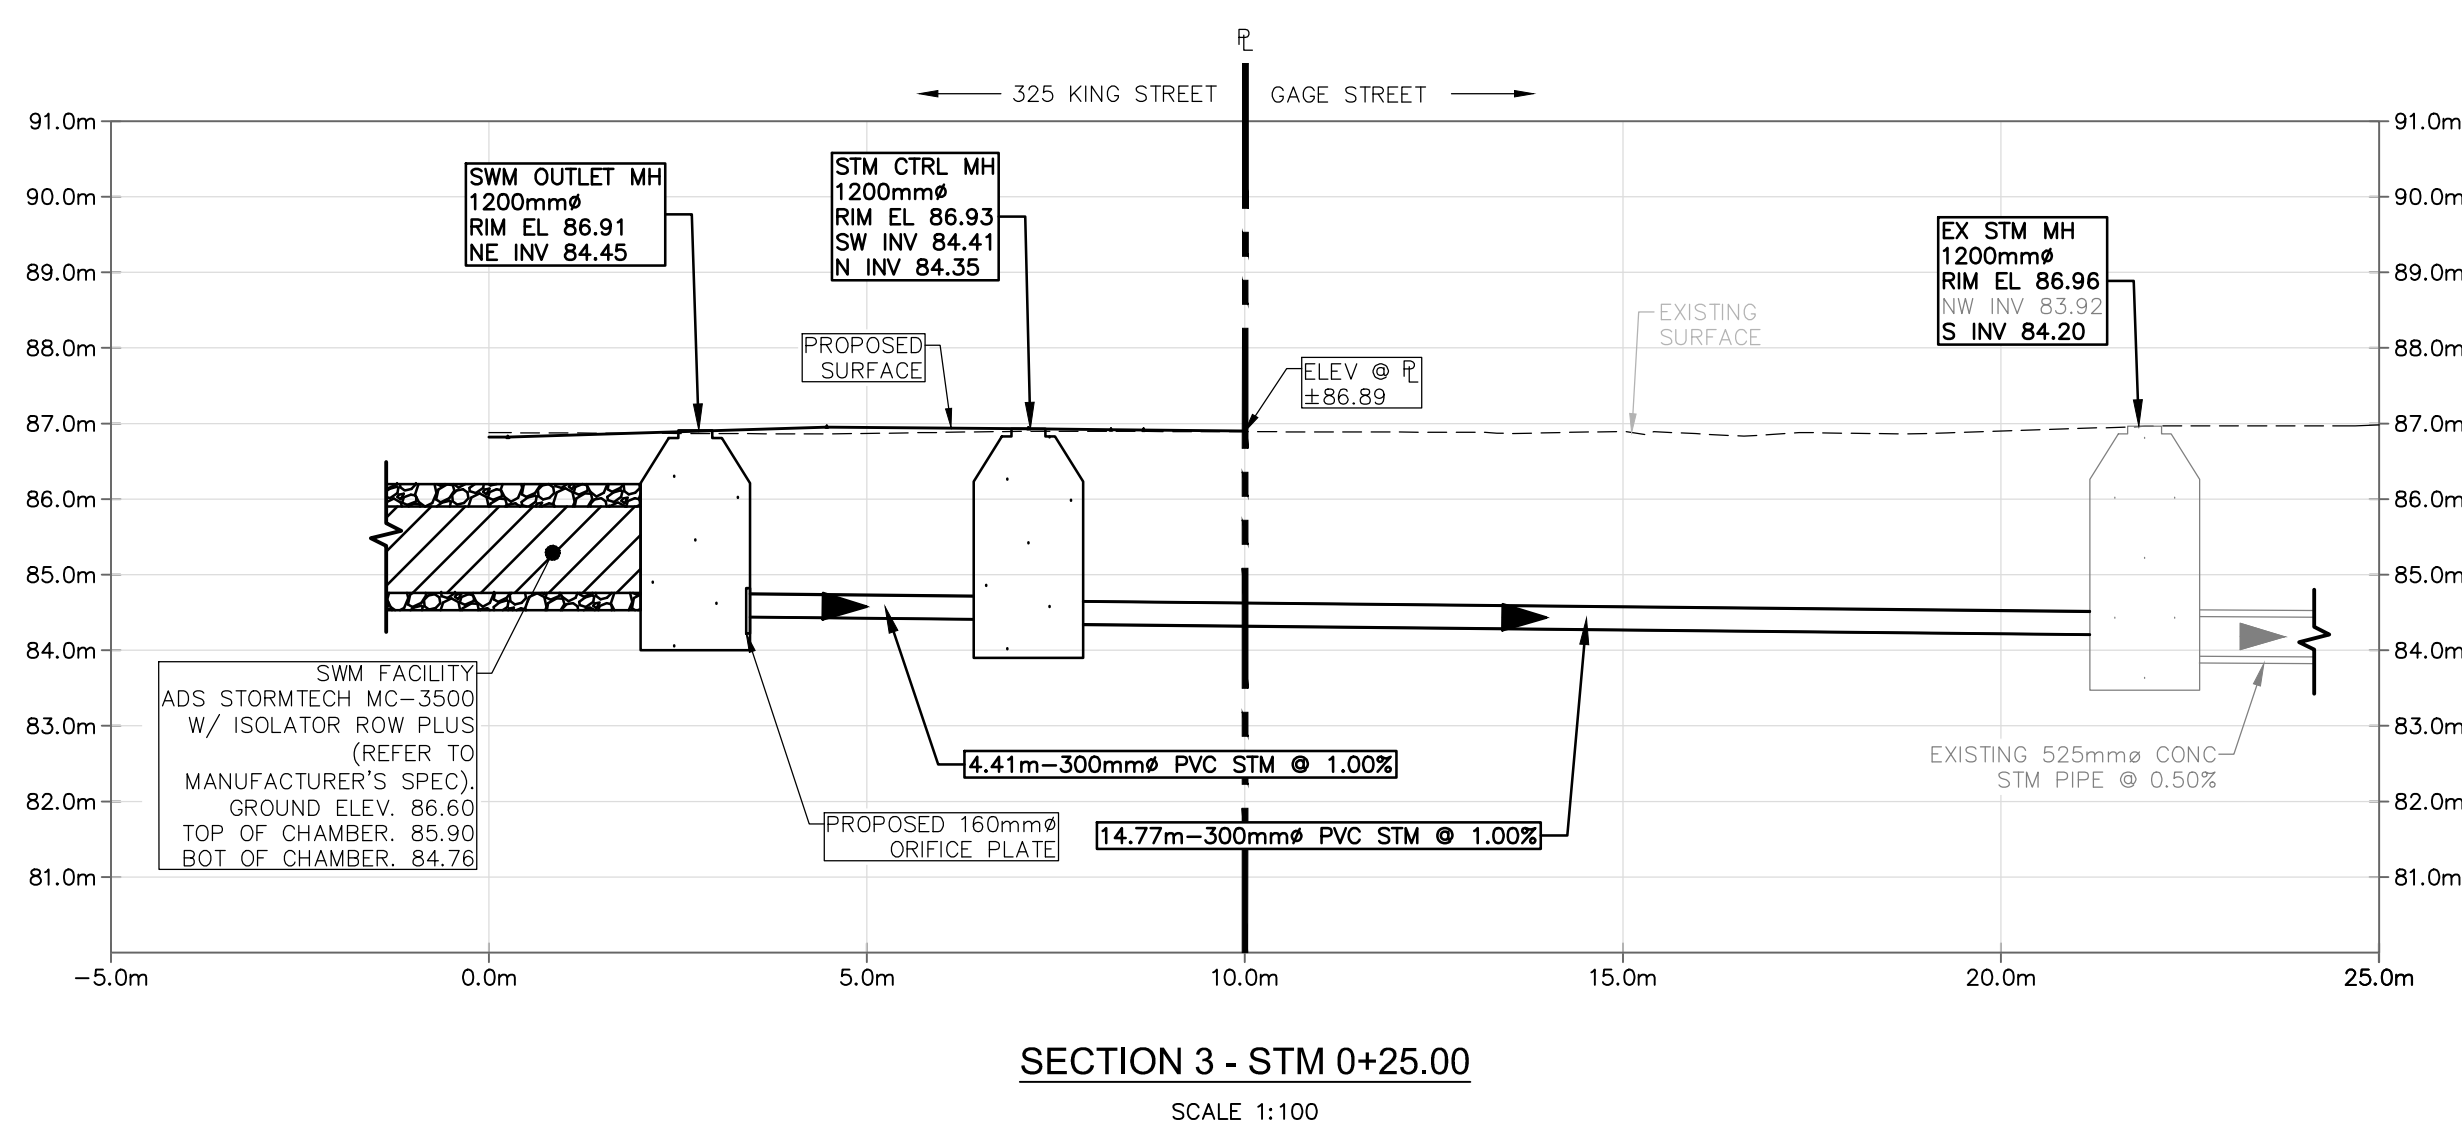

KEY PLAN		
No.	Revision	Comments
1	2023-02-02	ISSUED FOR 1 ST ZBA SUBMISSION
2	2024-08-16	ISSUED FOR 1 ST SPA SUBMISSION

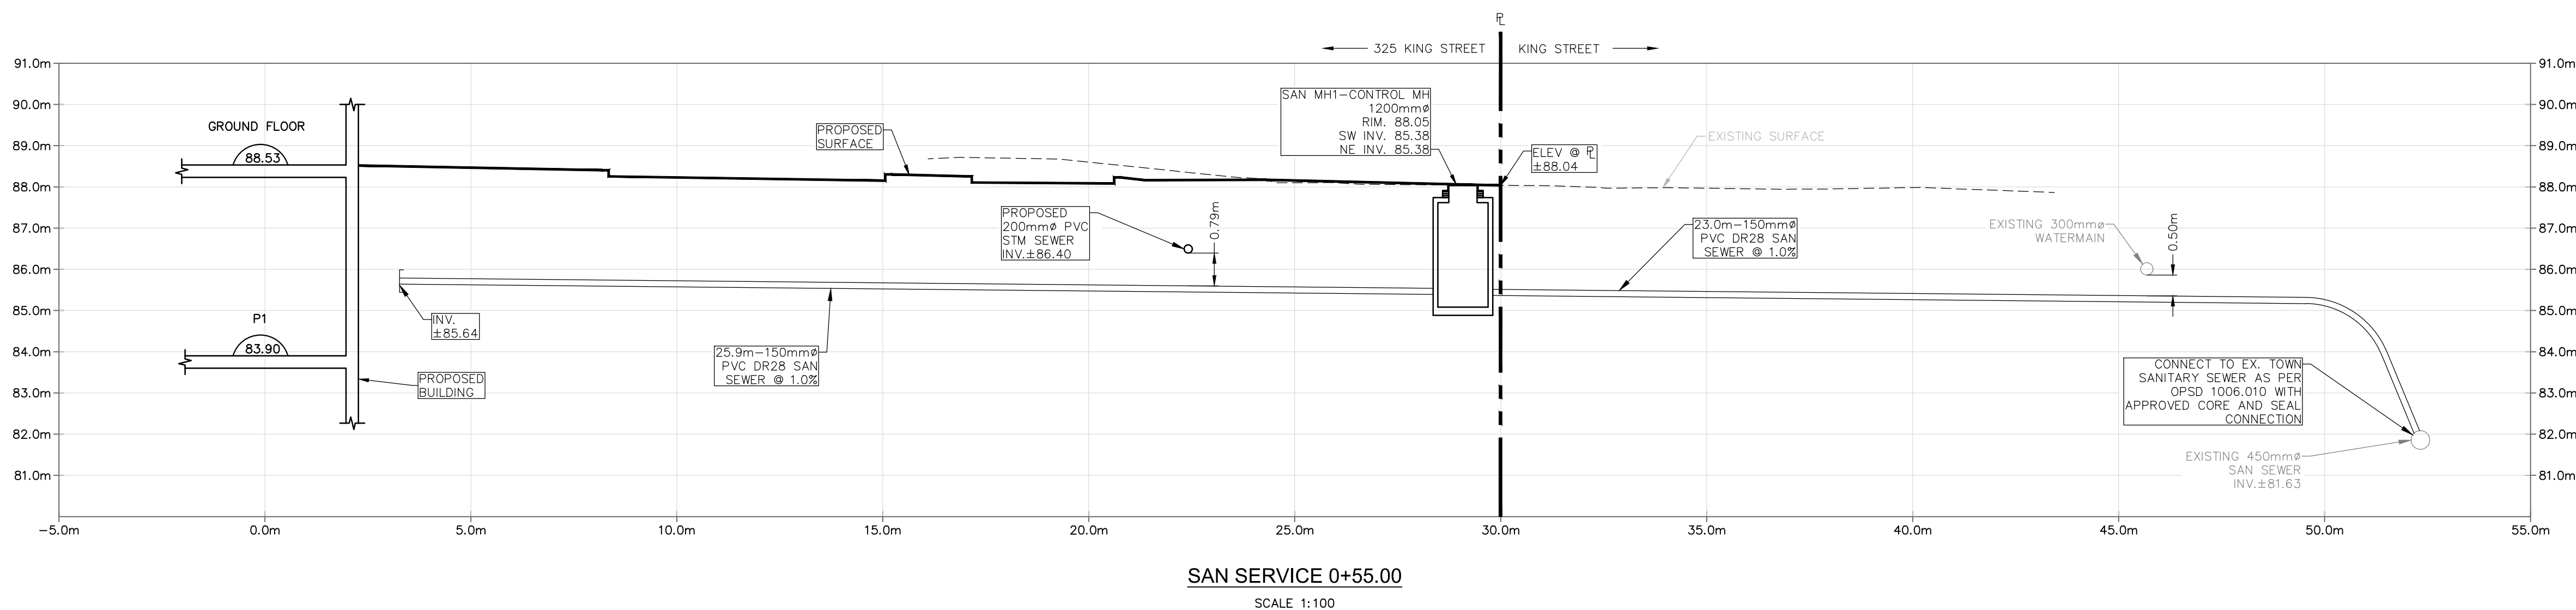

Drawing Prepared By

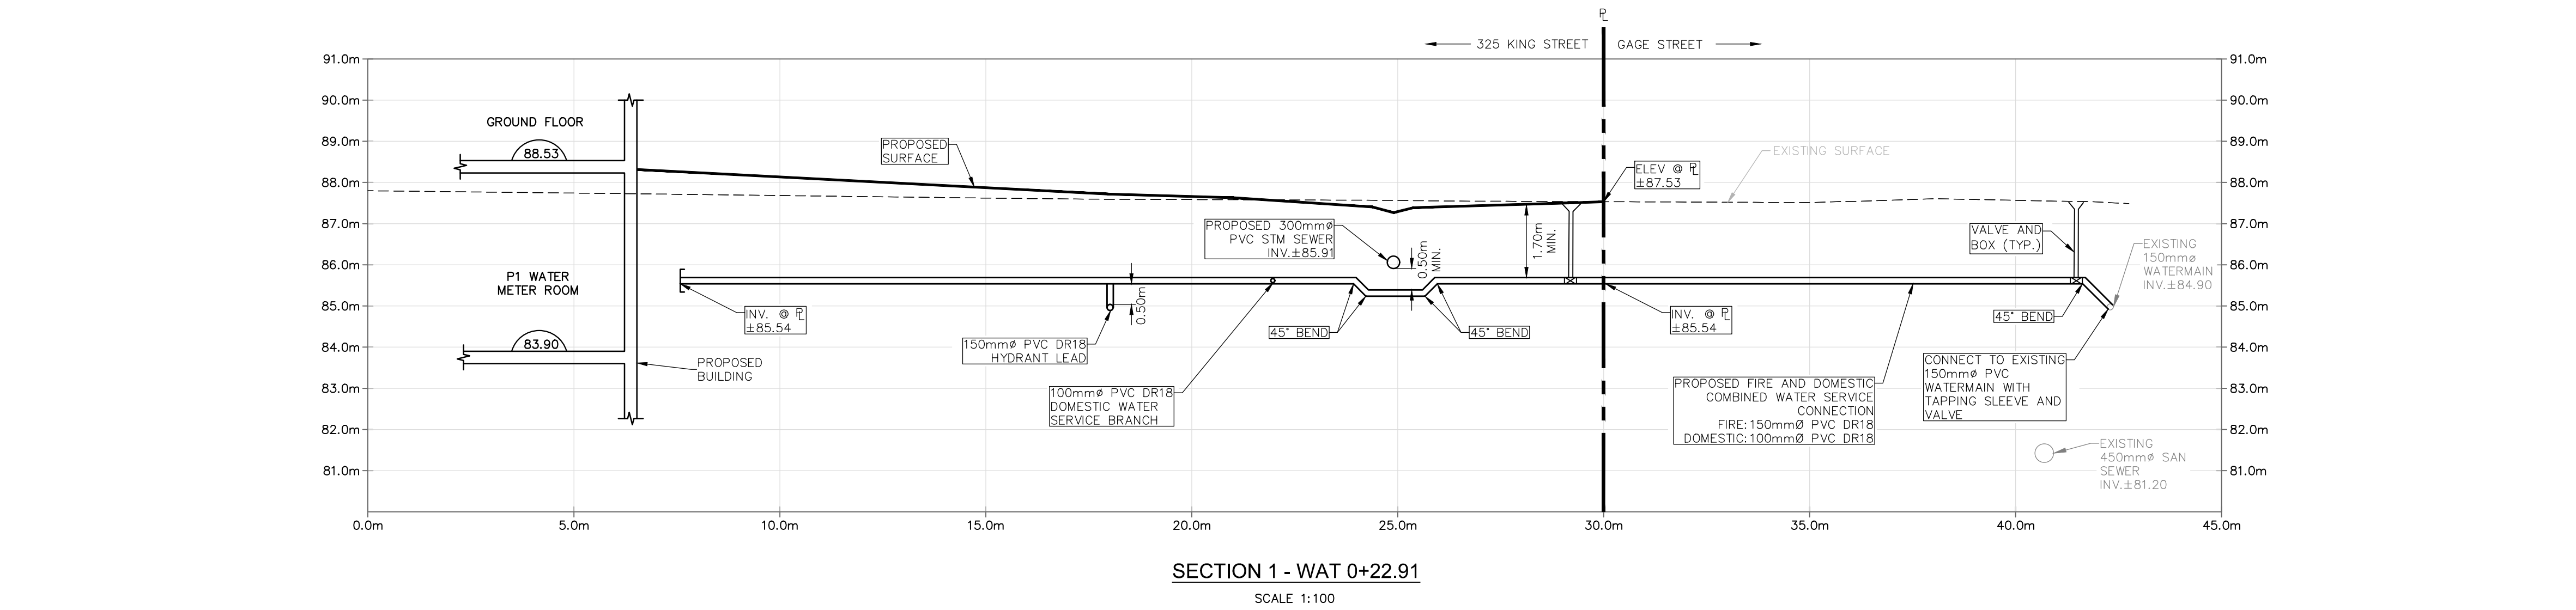

Client: TWO SISTERS RESORTS CORP.

Project Name:

PARLIAMENT OAK INN
325 KING ST.

Drawing Title:

SERVICING CROSS SECTIONS

Drawn	SO	Design	SO	Date	JULY 2023
Checked	SDF	Approved	AST	Scale	AS SHOWN
CADD File	226757-S-551.dwg	Dwg. No.	226757	Project No.	226757

SEC1