

All drawings and the information contained therein are the sole property of the Architect and are not to be altered, reproduced, or reconstituted in any way without the express permission of the Architect.

Any discrepancies or inconsistencies contained within the drawings are to be reported to the Architect prior to the commencement of any construction of related work. The contractor is responsible to field verify all dimensions.

Drawings are to be used for construction only when noted as for construction in the Revisions box on each sheet and only if signed and sealed by the Architect. Drawings are not to be scaled.

SEAL:



**VINELAND GROWERS
ADDITION - VIRGIL**


795 E & West Line,
Niagara-on-the-Lake, ON L0S 1J0

PROJECT NAME:


REVISION:			
#	REVISION	DATE	BY
1	Zoning By-law Amendment	12/11/24	J.B.

DRAWING TITLE:
Building Elevations


DRAWN: M.D.	DRAWING: A3-1
CHECKED: J.B.	PROJECT: 2421
DATE: Dec-24	REVISION: 1

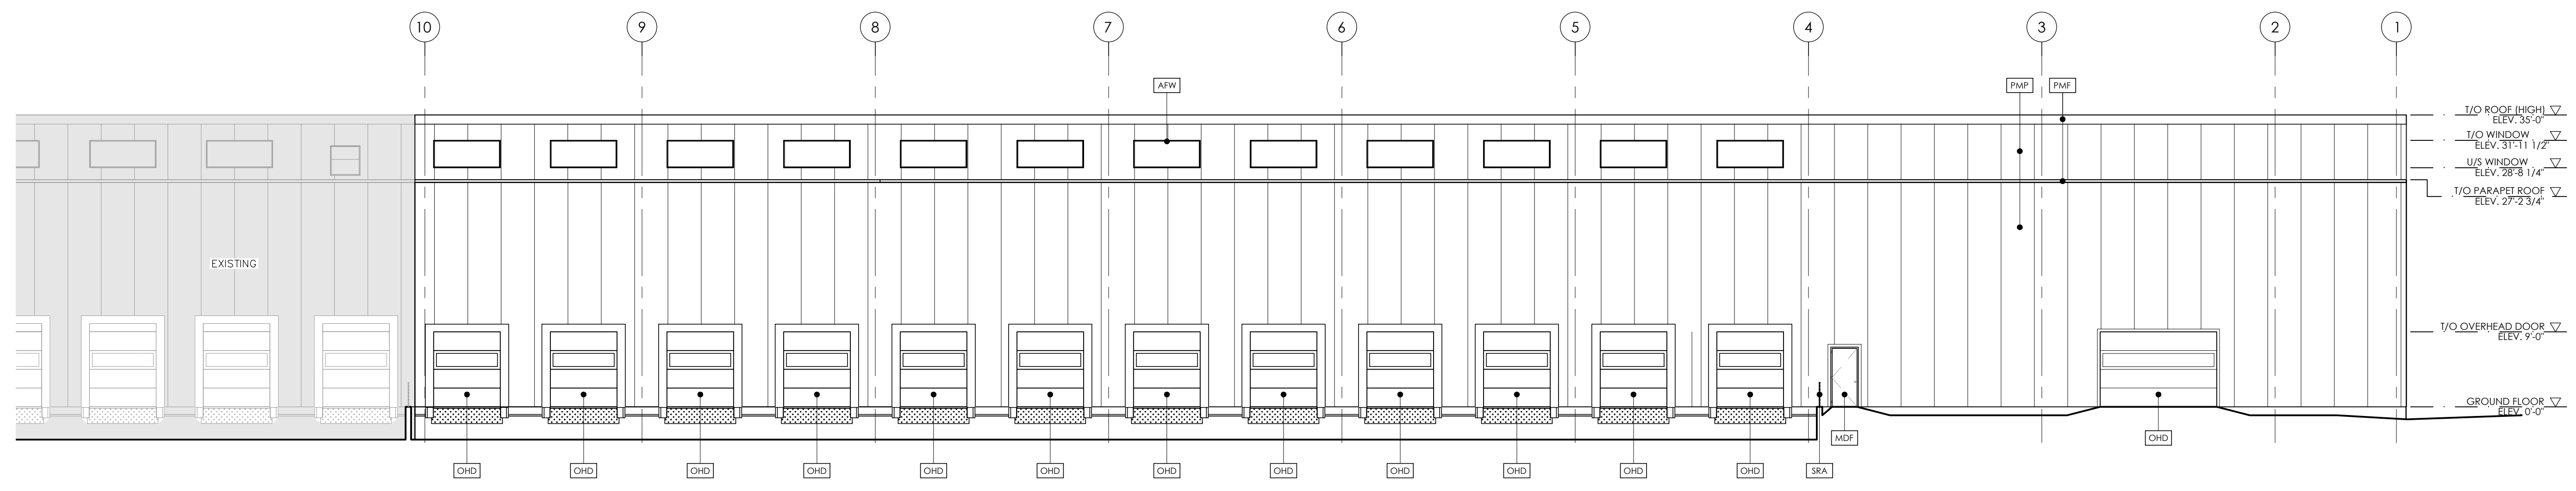

1 NORTH BUILDING ELEVATION
SCALE: 3/32" = 1'-0"

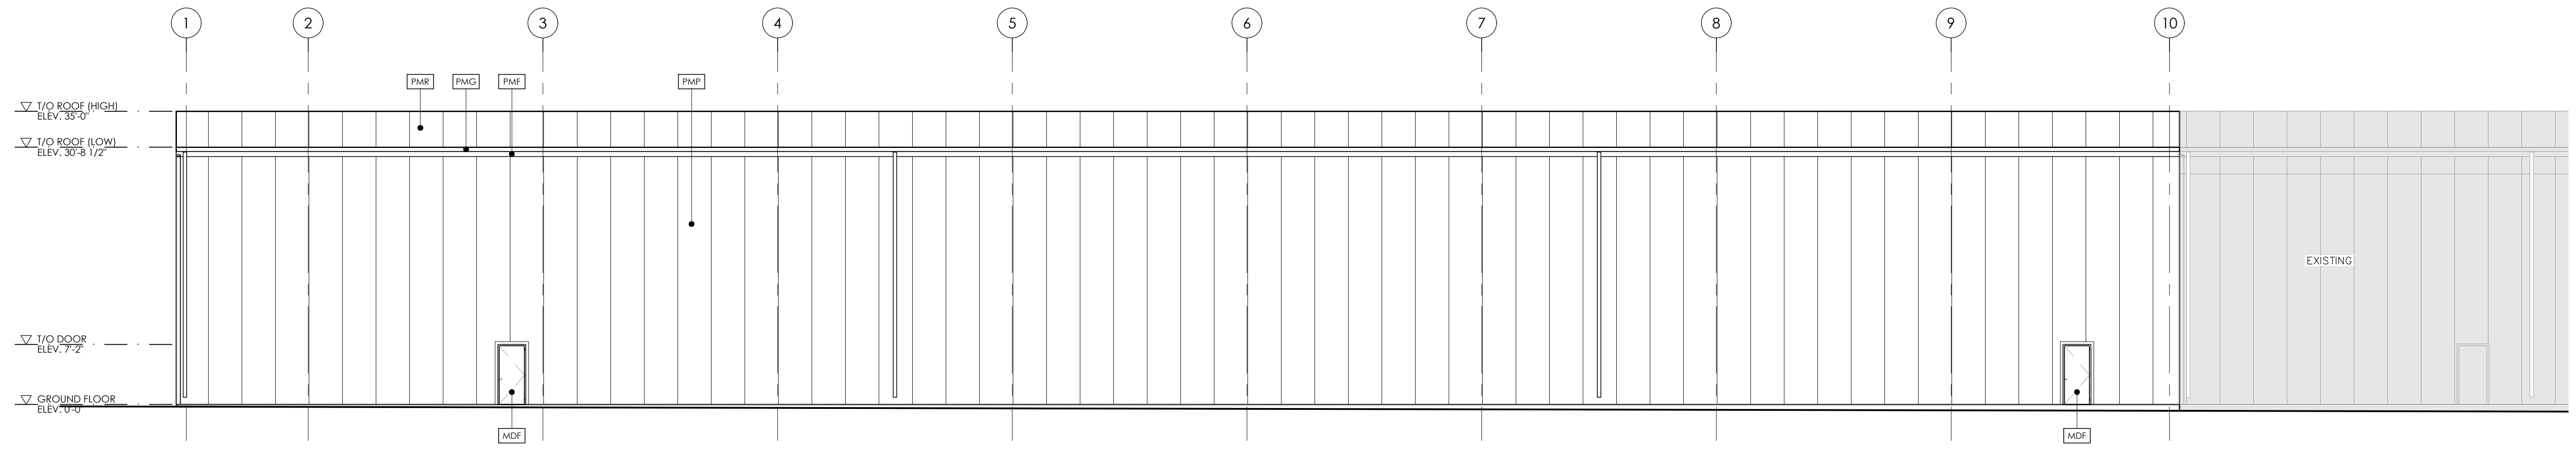

2 SOUTH BUILDING ELEVATION
SCALE: 3/32" = 1'-0"

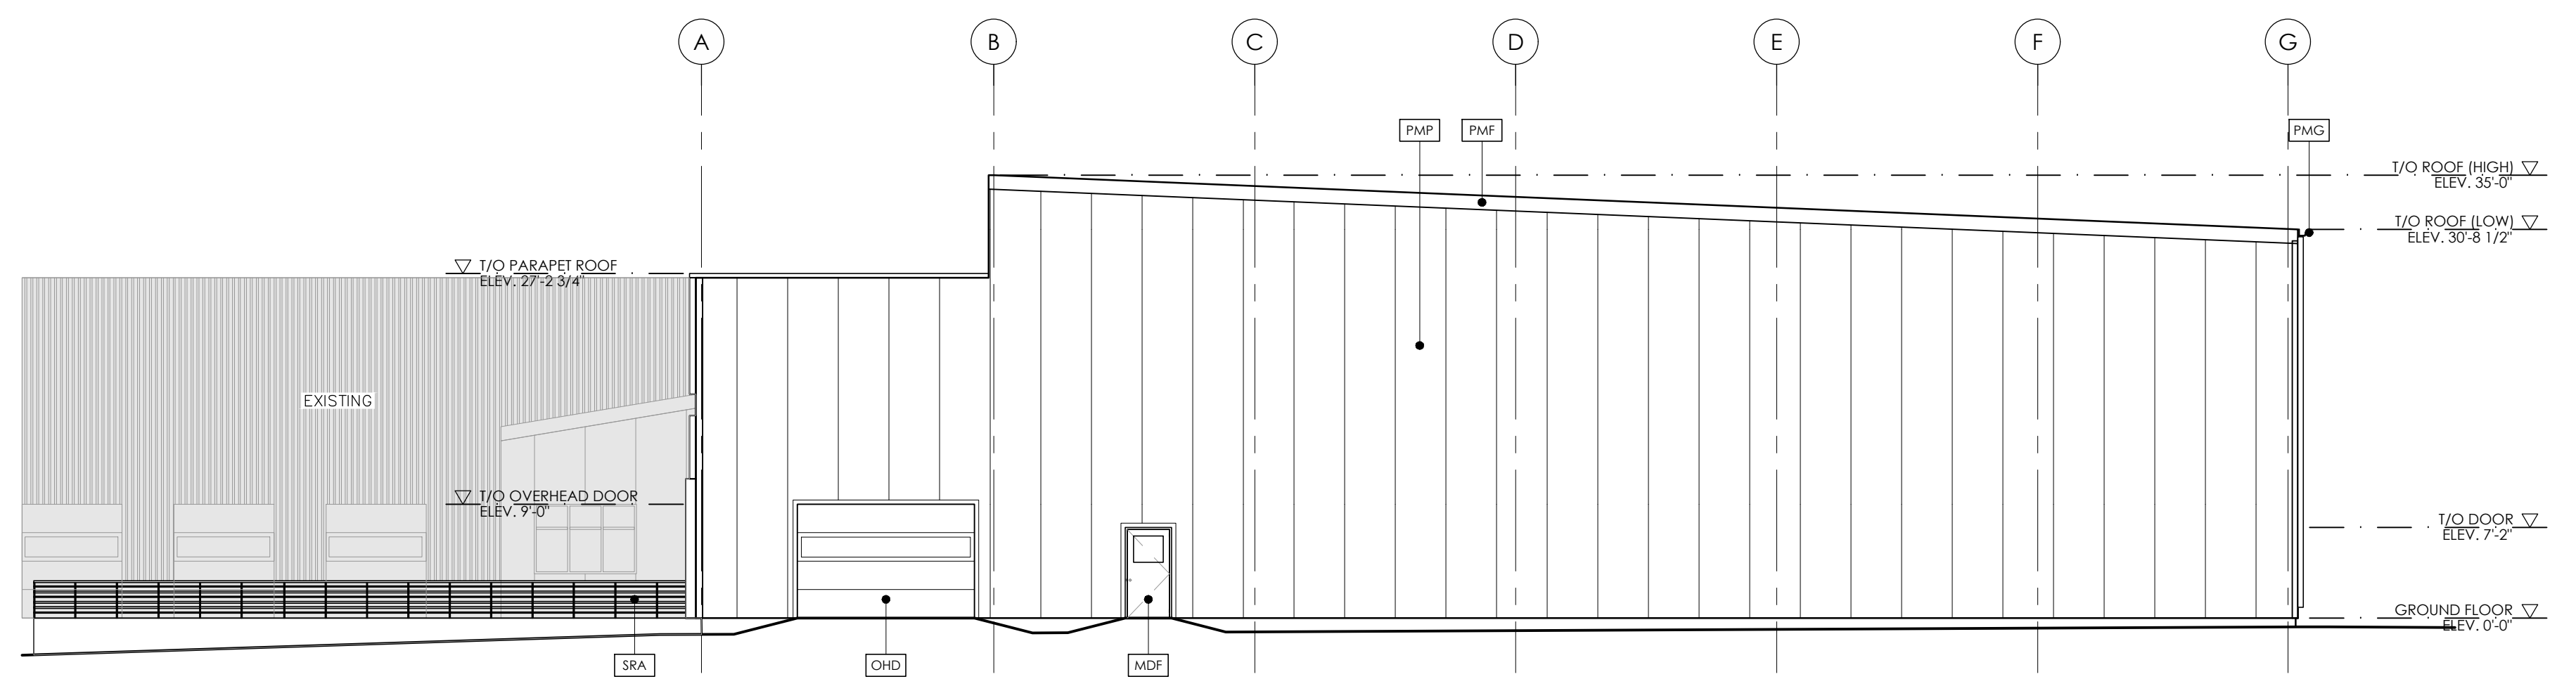

3 WEST BUILDING ELEVATION
SCALE: 3/32" = 1'-0"

EXTERIOR MATERIALS LEGEND

AFW	ALUMINUM FRAMED WINDOWS (INSULATED) AS PER WINDOW SCHEDULE AND SPECIFICATIONS
MDF	HOLLOW METAL DOOR AND PRESSED STEEL FRAME (INSULATED) AS PER DOOR AND FRAME SCHEDULE
OHD	INSULATED OVERHEAD DOOR
PMF	PREFINISHED METAL FLASHING
PMG	PREFINISHED METAL GUTTER
PMP	PREFINISHED METAL PANELS - INSULATED
PMR	PREFINISHED METAL ROOF - STANDING SEAM - INSULATED PANELS
SRA	STEEL RAILING ASSEMBLY