


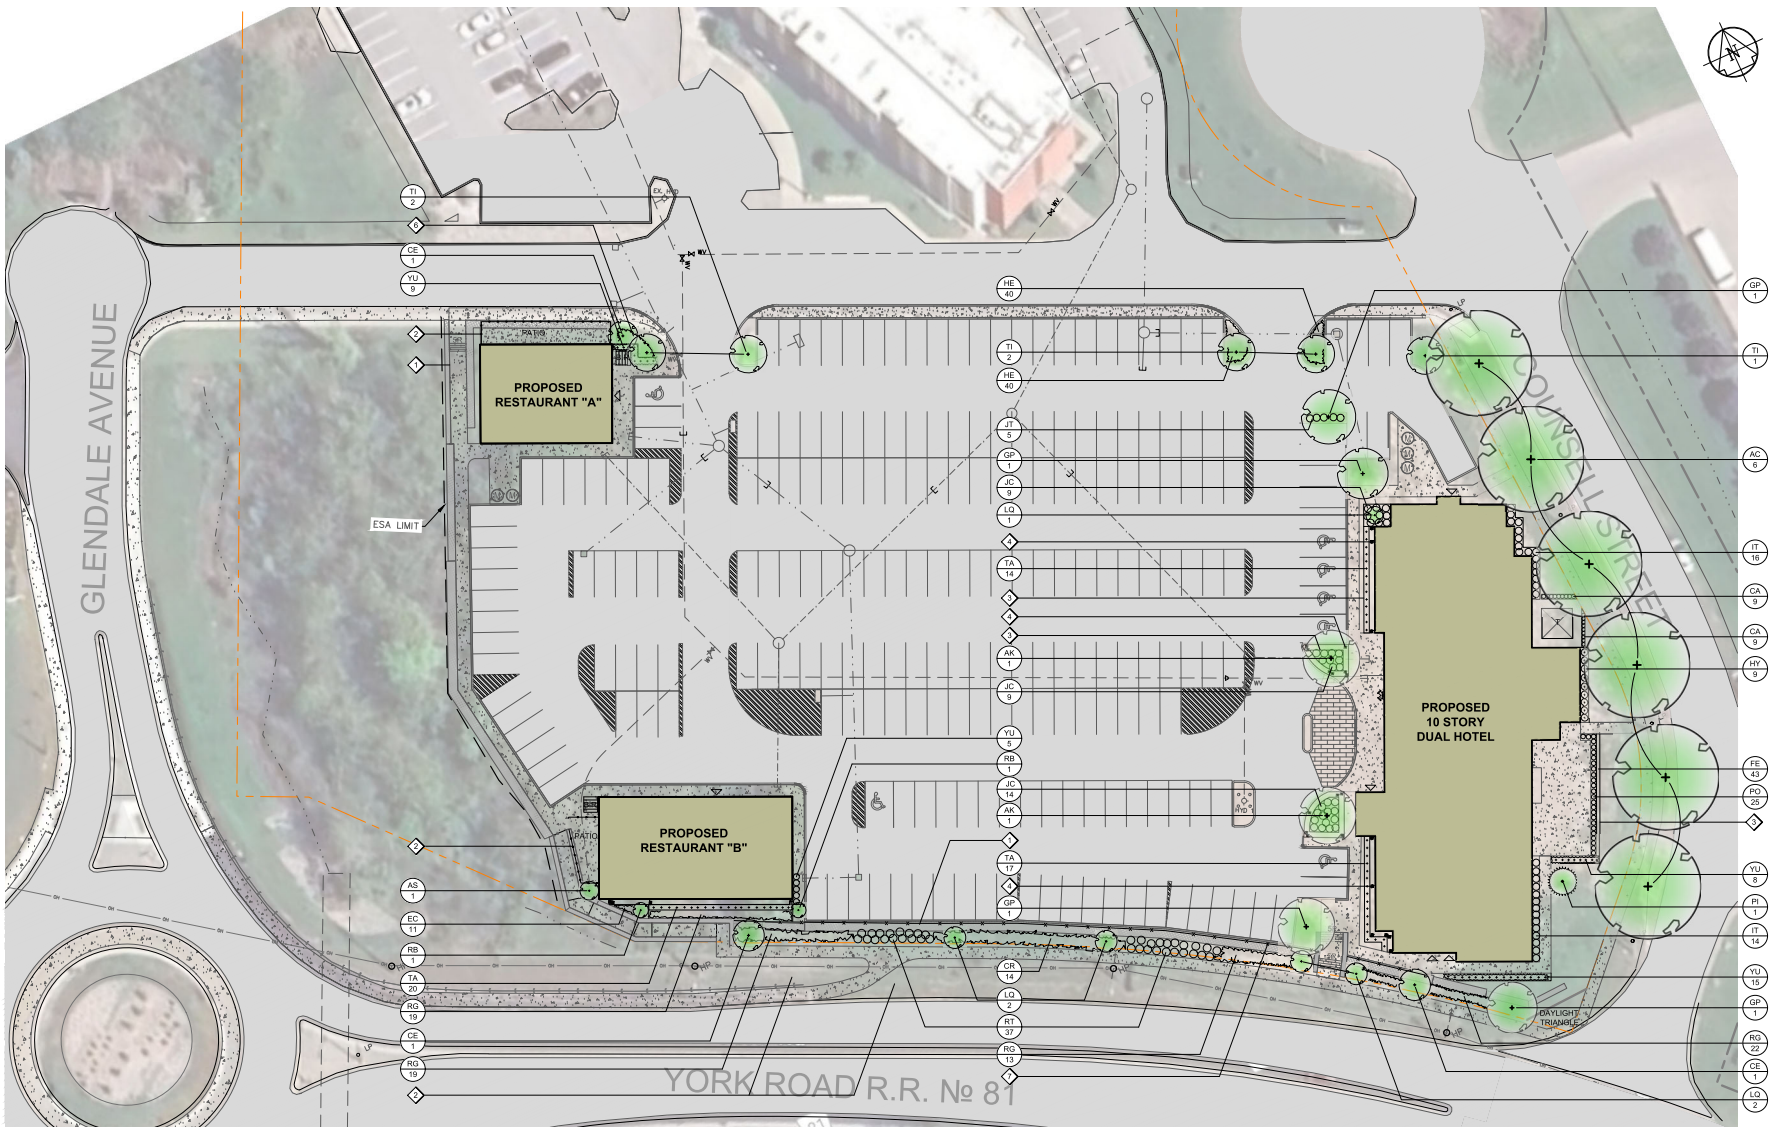

Legend

- Proposed Trees
- Existing Trees
- Bike Racks
- Fence
- Transformer

Plant Material List

Key	Botanical Name	Common Name	Size	#
AC	Acer x. Freemanii	Autumn Blaze® Red Maple	60 mm, W.B.	6
AK	Acer nitidum	Kareck® Red Maple	60 mm, W.B.	2
AS	Acer saccharum	Columnar Sugar Maple	60 mm, W.B.	1
CA	Calamagrostis s. Karl Foerster	Karl Foerster® Reed Grass	1 gal pot	18
CE	Celtis o. 'Prairie Sentinel'	Prairie Sentinel® Hackberry	60 mm, W.B.	3
CR	Cornus racemosa	Graystem Dogwood	clump 150 cm, W.B.	14
EC	Echinacea purpurea	Purple Coneflower	1 lb	11
FE	Festuca o. 'Elijah Blue'	Elijah Blue® Fescue	1 gal	43
GP	Ginkgo b. 'Princeton Sentry'	Princeton Sentry® Ginkgo	60 mm, W.B.	5
HE	Hemerocallis 'Stella D'Oro'	Stella D'Oro® Daylily	2 gal	80
HY	Hydrangea s. 'Evelyns Amethyst'	Evelyns Amethyst® Hydrangea	3 gal	9
IT	Ilex verticillata 'Berry Poppins'	Berry Poppins® Winterberry	2 gal	30
JC	Juniperus c. 'Blue Pacific'	Blue Pacific® Juniper	40 cm, 3 gal	32
JT	Juniperus s. 'Tamariscifolia'	Tamariscifolia® Juniper	40 cm, 3 gal	5
LQ	Liquidambar s. 'Slender Silhouette'	Slender Silhouette® Sweetgum	60 mm, W.B.	5

Key	Botanical Name	Common Name	Size	#
PI	Pinus f. 'Vanderwolf's Pyramid'	Vanderwolf's Pyramid® Pine	175 cm, W.B.	1
PO	Potentilla l. 'Goldfinger'	Goldfinger® Cranesbill	40 cm, 3 gal	25
RG	Rhus t. 'Ballinger'	Tiger Eye® Cudweed Sumac	2 gal	2
RT	Rhus aromatica 'Gro Low'	Gro Low® Fragrant Sumac	40 cm, 2 gal	37
TA	Taxus s. media 'Hilli'	Hilli's Japanese Yew	60 mm, 7 gal	51
TI	Tilia cordata 'Cordifolia'	Cordifolia® Littleleaf Linden	60 mm, W.B.	5
YU	Yucca filamentosa	Adam's Needle	3 gal pot	37

- Landscape Notes**
- Retaining Wall (See CIVIL Drawings)
 - 42" High Frosted Glass Panels
 - Permaloc® Aluminum Edge Restraint (3/16th inch x 5.5" Black Anodized Aluminum finish)
 - Maintenance Strip c/w 1 1/2" - 2" Granite Beach Stone and Filter Cloth
 - Turfgrass
 - Assorted Perennials, Ornamental Grasses and Shrubs
 - Black Anodized Aluminum Fence



OWNER'S NAME

OWNER'S SIGNATURE

TOWN OF NIAGARA-ON-THE-LAKE

LORD MAYOR

TOWN CLERK

Date

1. DPA / ZBA	20 FEB 2025	RM
2. REVIEW	20 JAN 2025	RM
3. APPROVED BY		RM



Quartek

Architects • Planners • Engineers • Project Managers

1. 100 BAYVIEW AVE. SUITE 100, SCARBOROUGH, ONTARIO M1S 5B7

2. 100 BAYVIEW AVE. SUITE 100, SCARBOROUGH, ONTARIO M1S 5B7

524 YORK ROAD PHASE 2

524 YORK ROAD, NIAGARA-ON-THE-LAKE

STREETSCAPING AND LANDSCAPE PLAN PHASE 2

1:300

20 Feb 2025

13254

13254-P2-LP1