

CONSTRUCTION TO
CONFORM TO SB-12
COMPLIANCE PACKAGE 'A1'
TABLE 3.1.1.2.A(IP) - ZONE 1

ALL CONSTRUCTION SHALL
CONFORM TO
PART 9 OF THE 2024
ONTARIO BUILDING CODE

The undersigned has reviewed and takes responsibility for this design, and has the qualifications and meets the requirements set out in the Ontario Building Code to be a designer.	
QUALIFICATION INFORMATION	
Required unless design is exempt under 2.17.5.1 of the building code	
DAN KEITH	22057
NAME	SIGNATURE
REGISTRATION INFORMATION	
Required unless design is exempt under 2.17.4.1 of the building code	
K & C RESIDENTIAL DESIGN INC.	28294
FIRM NAME	BCIN

PROPOSED ADDITION FOR:

DAN TISSEN

1500 CONCESSION 6 ROAD


NIAGARA ON THE LAKE

FEB. 18/25

SHEET NO. 2 OF 6

ELEVATIONS

K & C RESIDENTIAL
DESIGN INC.
(905) 938-2173

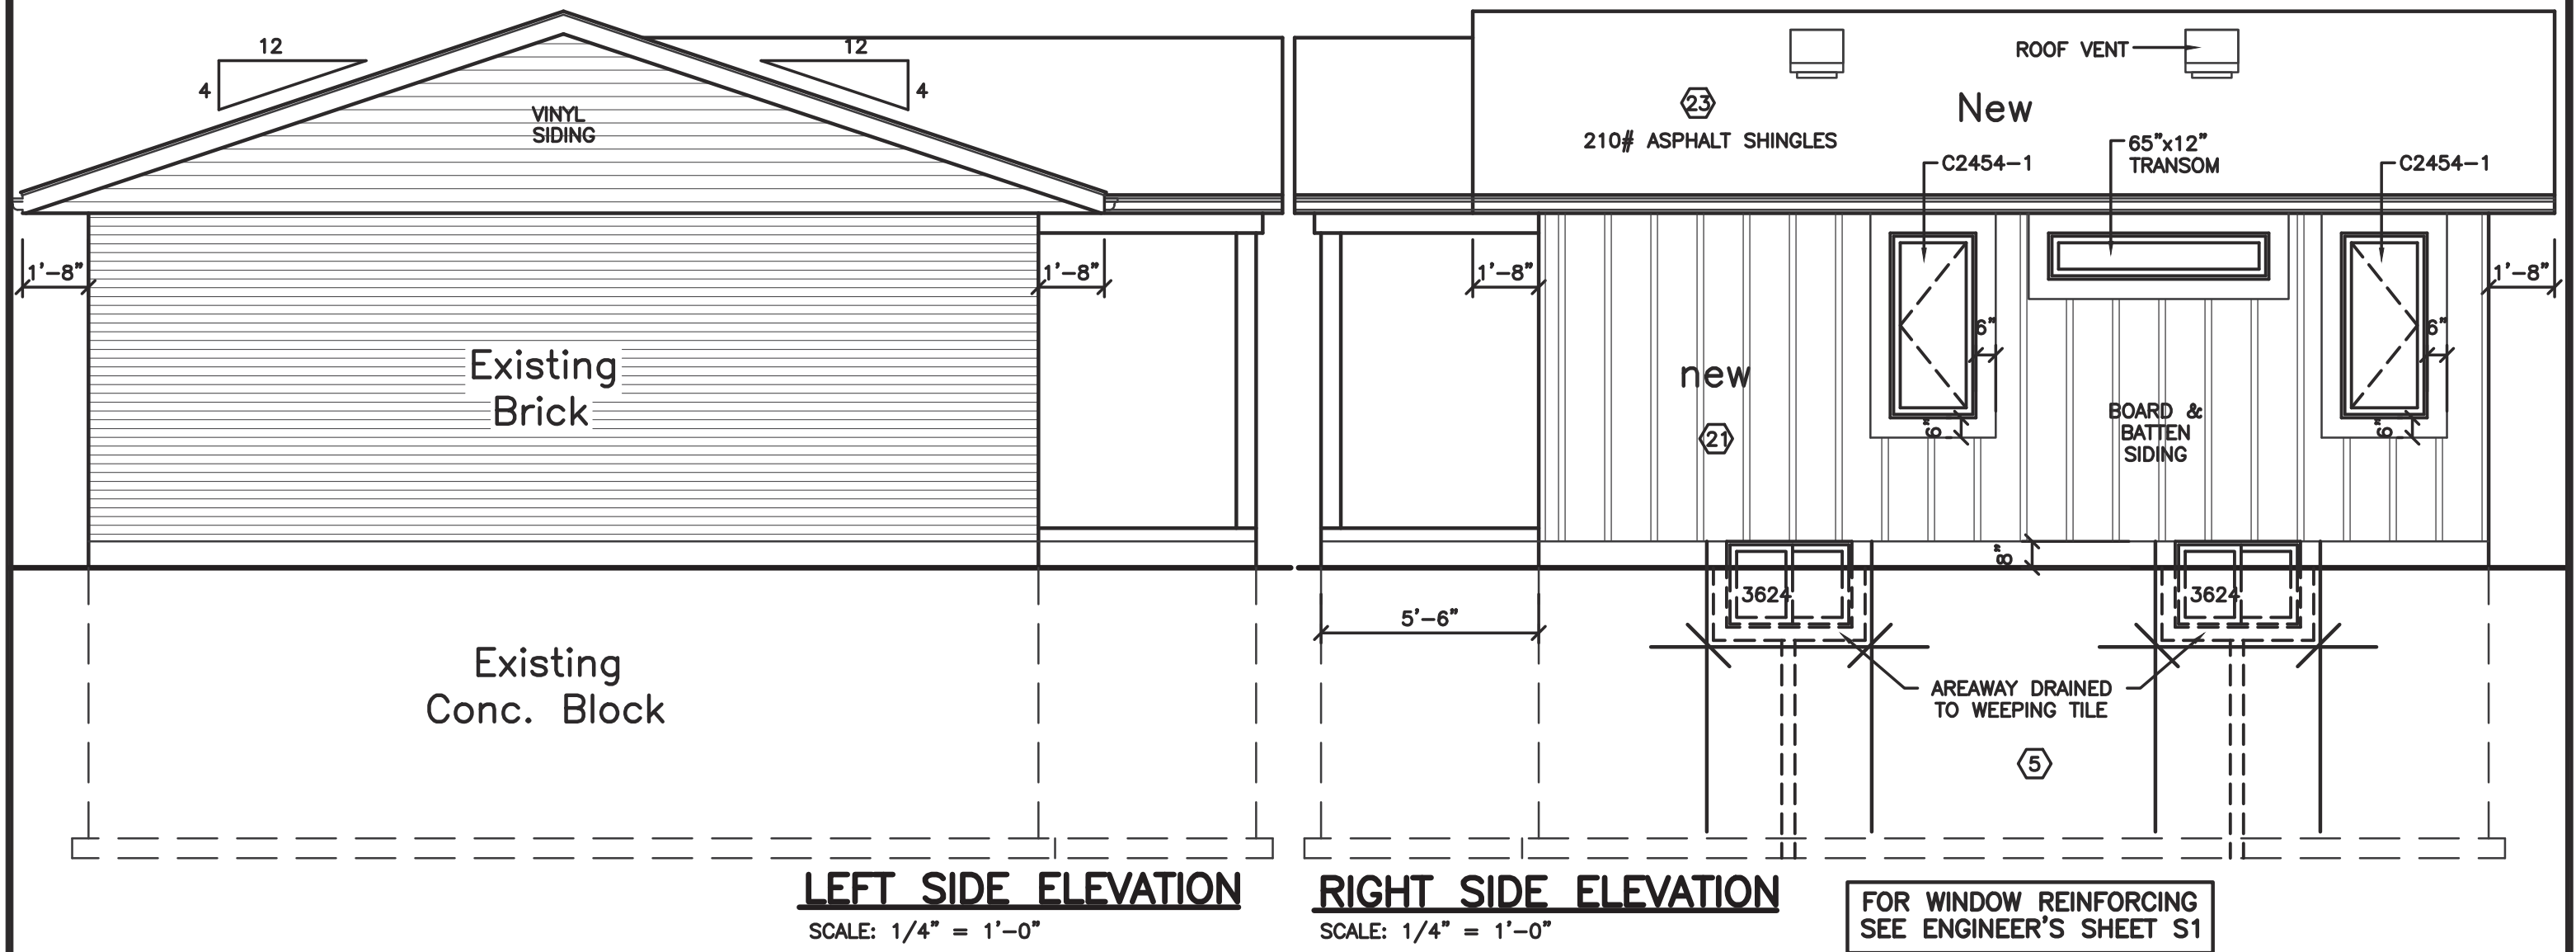

CONSTRUCTION TO
CONFORM TO SB-12
COMPLIANCE PACKAGE 'A1'
TABLE 3.1.1.2.A(IP) - ZONE 1

ALL CONSTRUCTION SHALL CONFORM TO
PART 9 OF THE 2024 ONTARIO BUILDING CODE
INCLUDING THE LATEST AMENDMENTS

The undersigned has reviewed and takes responsibility for this design, and has the qualifications and meets the requirements set out in the Ontario Building Code to be a designer.

QUALIFICATION INFORMATION
Required unless design is exempt under 2.17.5.1 of the building code

DAN KEITH 22057
NAME SIGNATURE BCIN

REGISTRATION INFORMATION
Required unless design is exempt under 2.17.4.1 of the building code

K & C RESIDENTIAL DESIGN INC. 28294
FIRM NAME BCIN

PROPOSED ADDITION FOR:

DAN TISSEN

1500 CONCESSION 6 ROAD

NIAGARA ON THE LAKE

FEB. 18/25

SHEET NO. 3 OF 6

ELEVATIONS

**K & C RESIDENTIAL
DESIGN INC.**
(905) 938-2173