




4 REAR ELEVATION
3/16" = 1'-0"

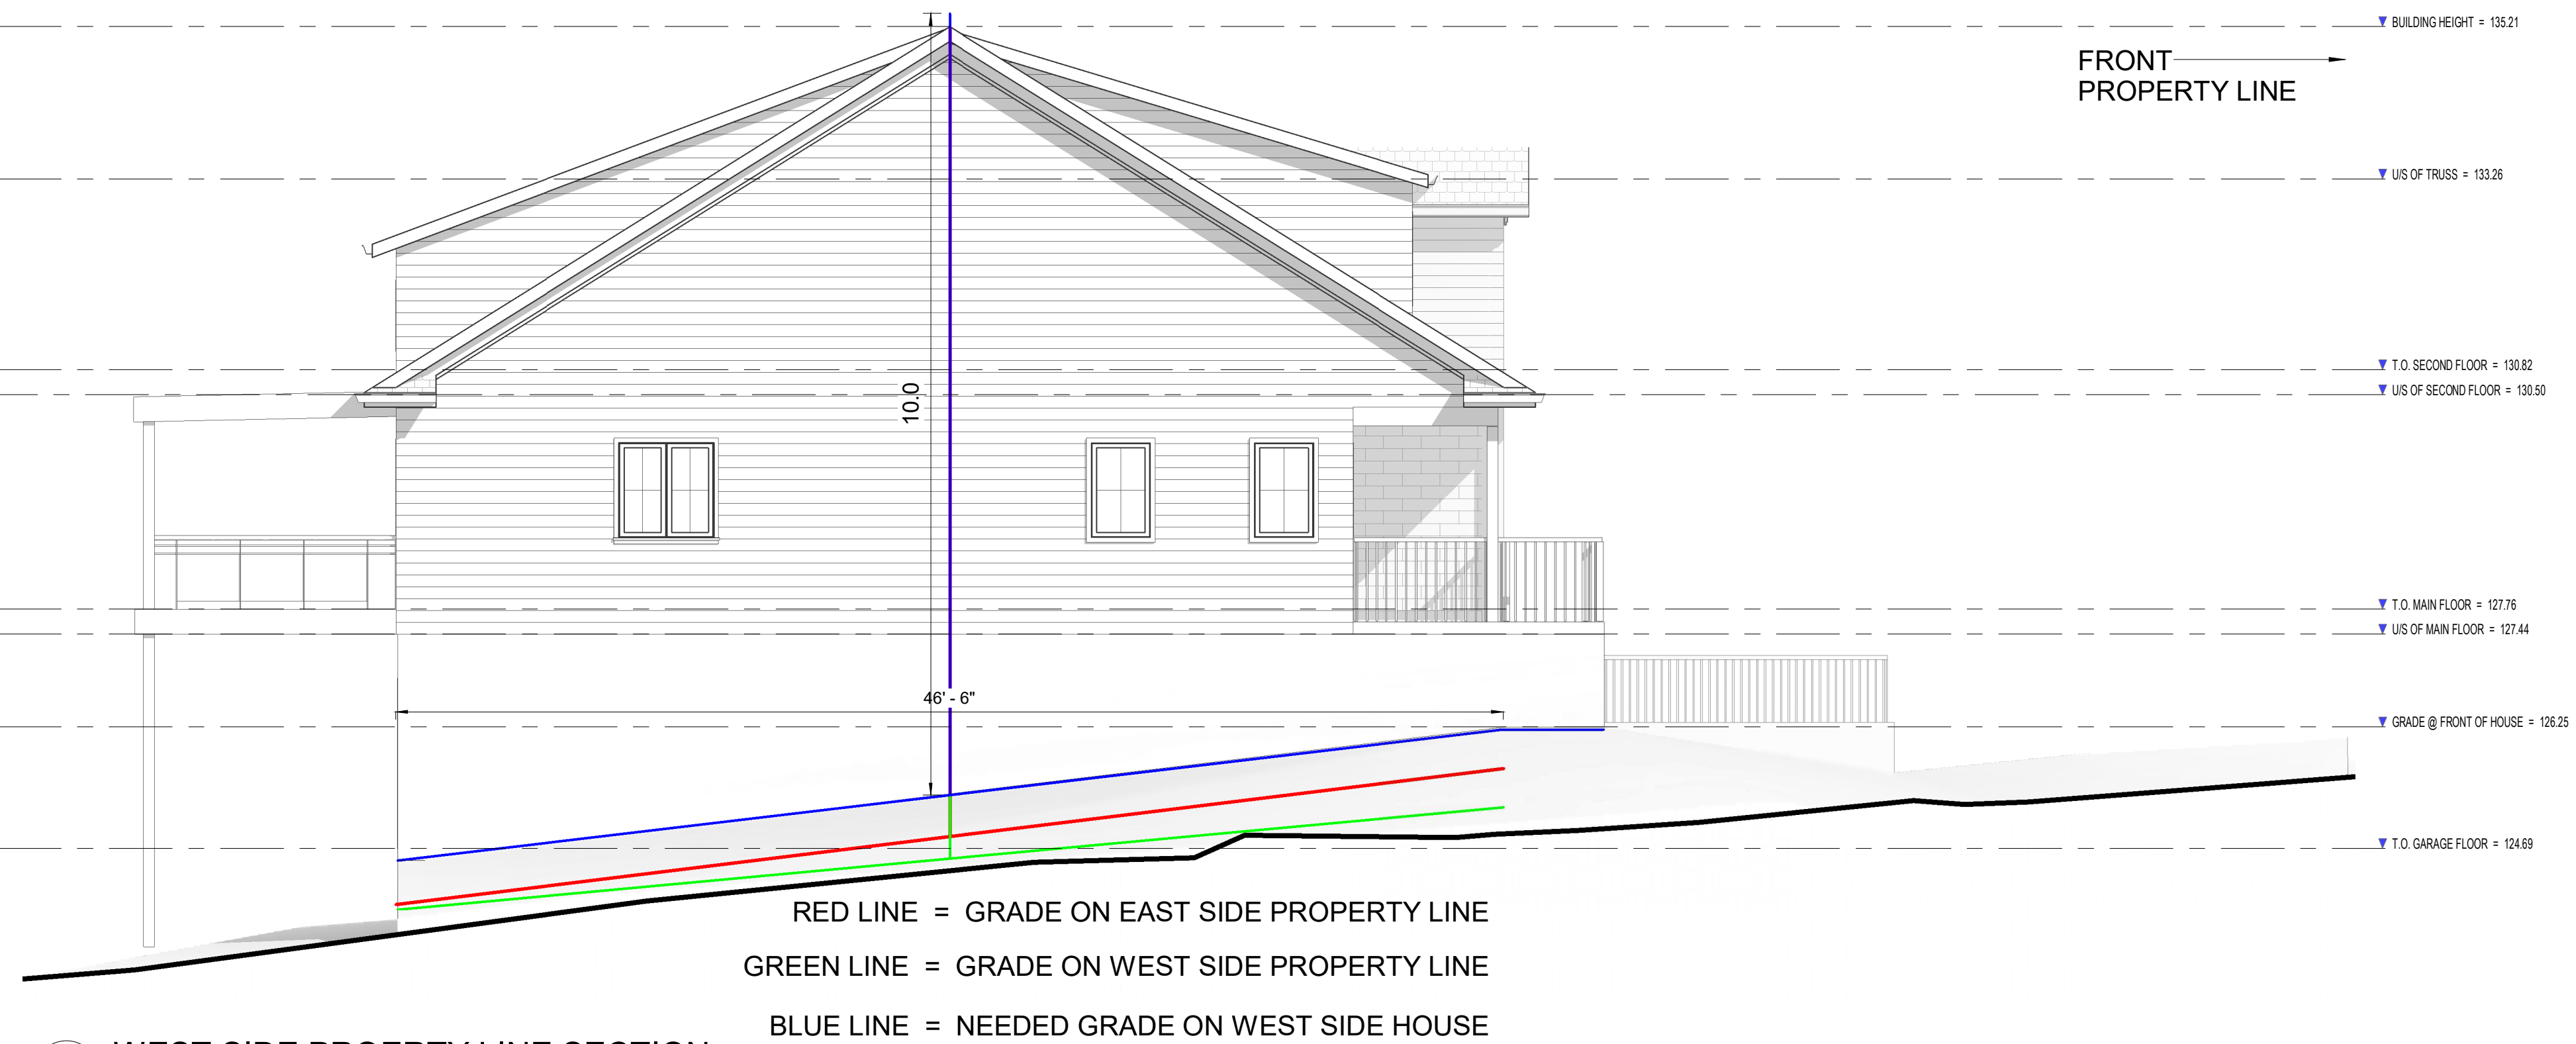

3 WEST SIDE PROERTY LINE SECTION
3/16" = 1'-0"

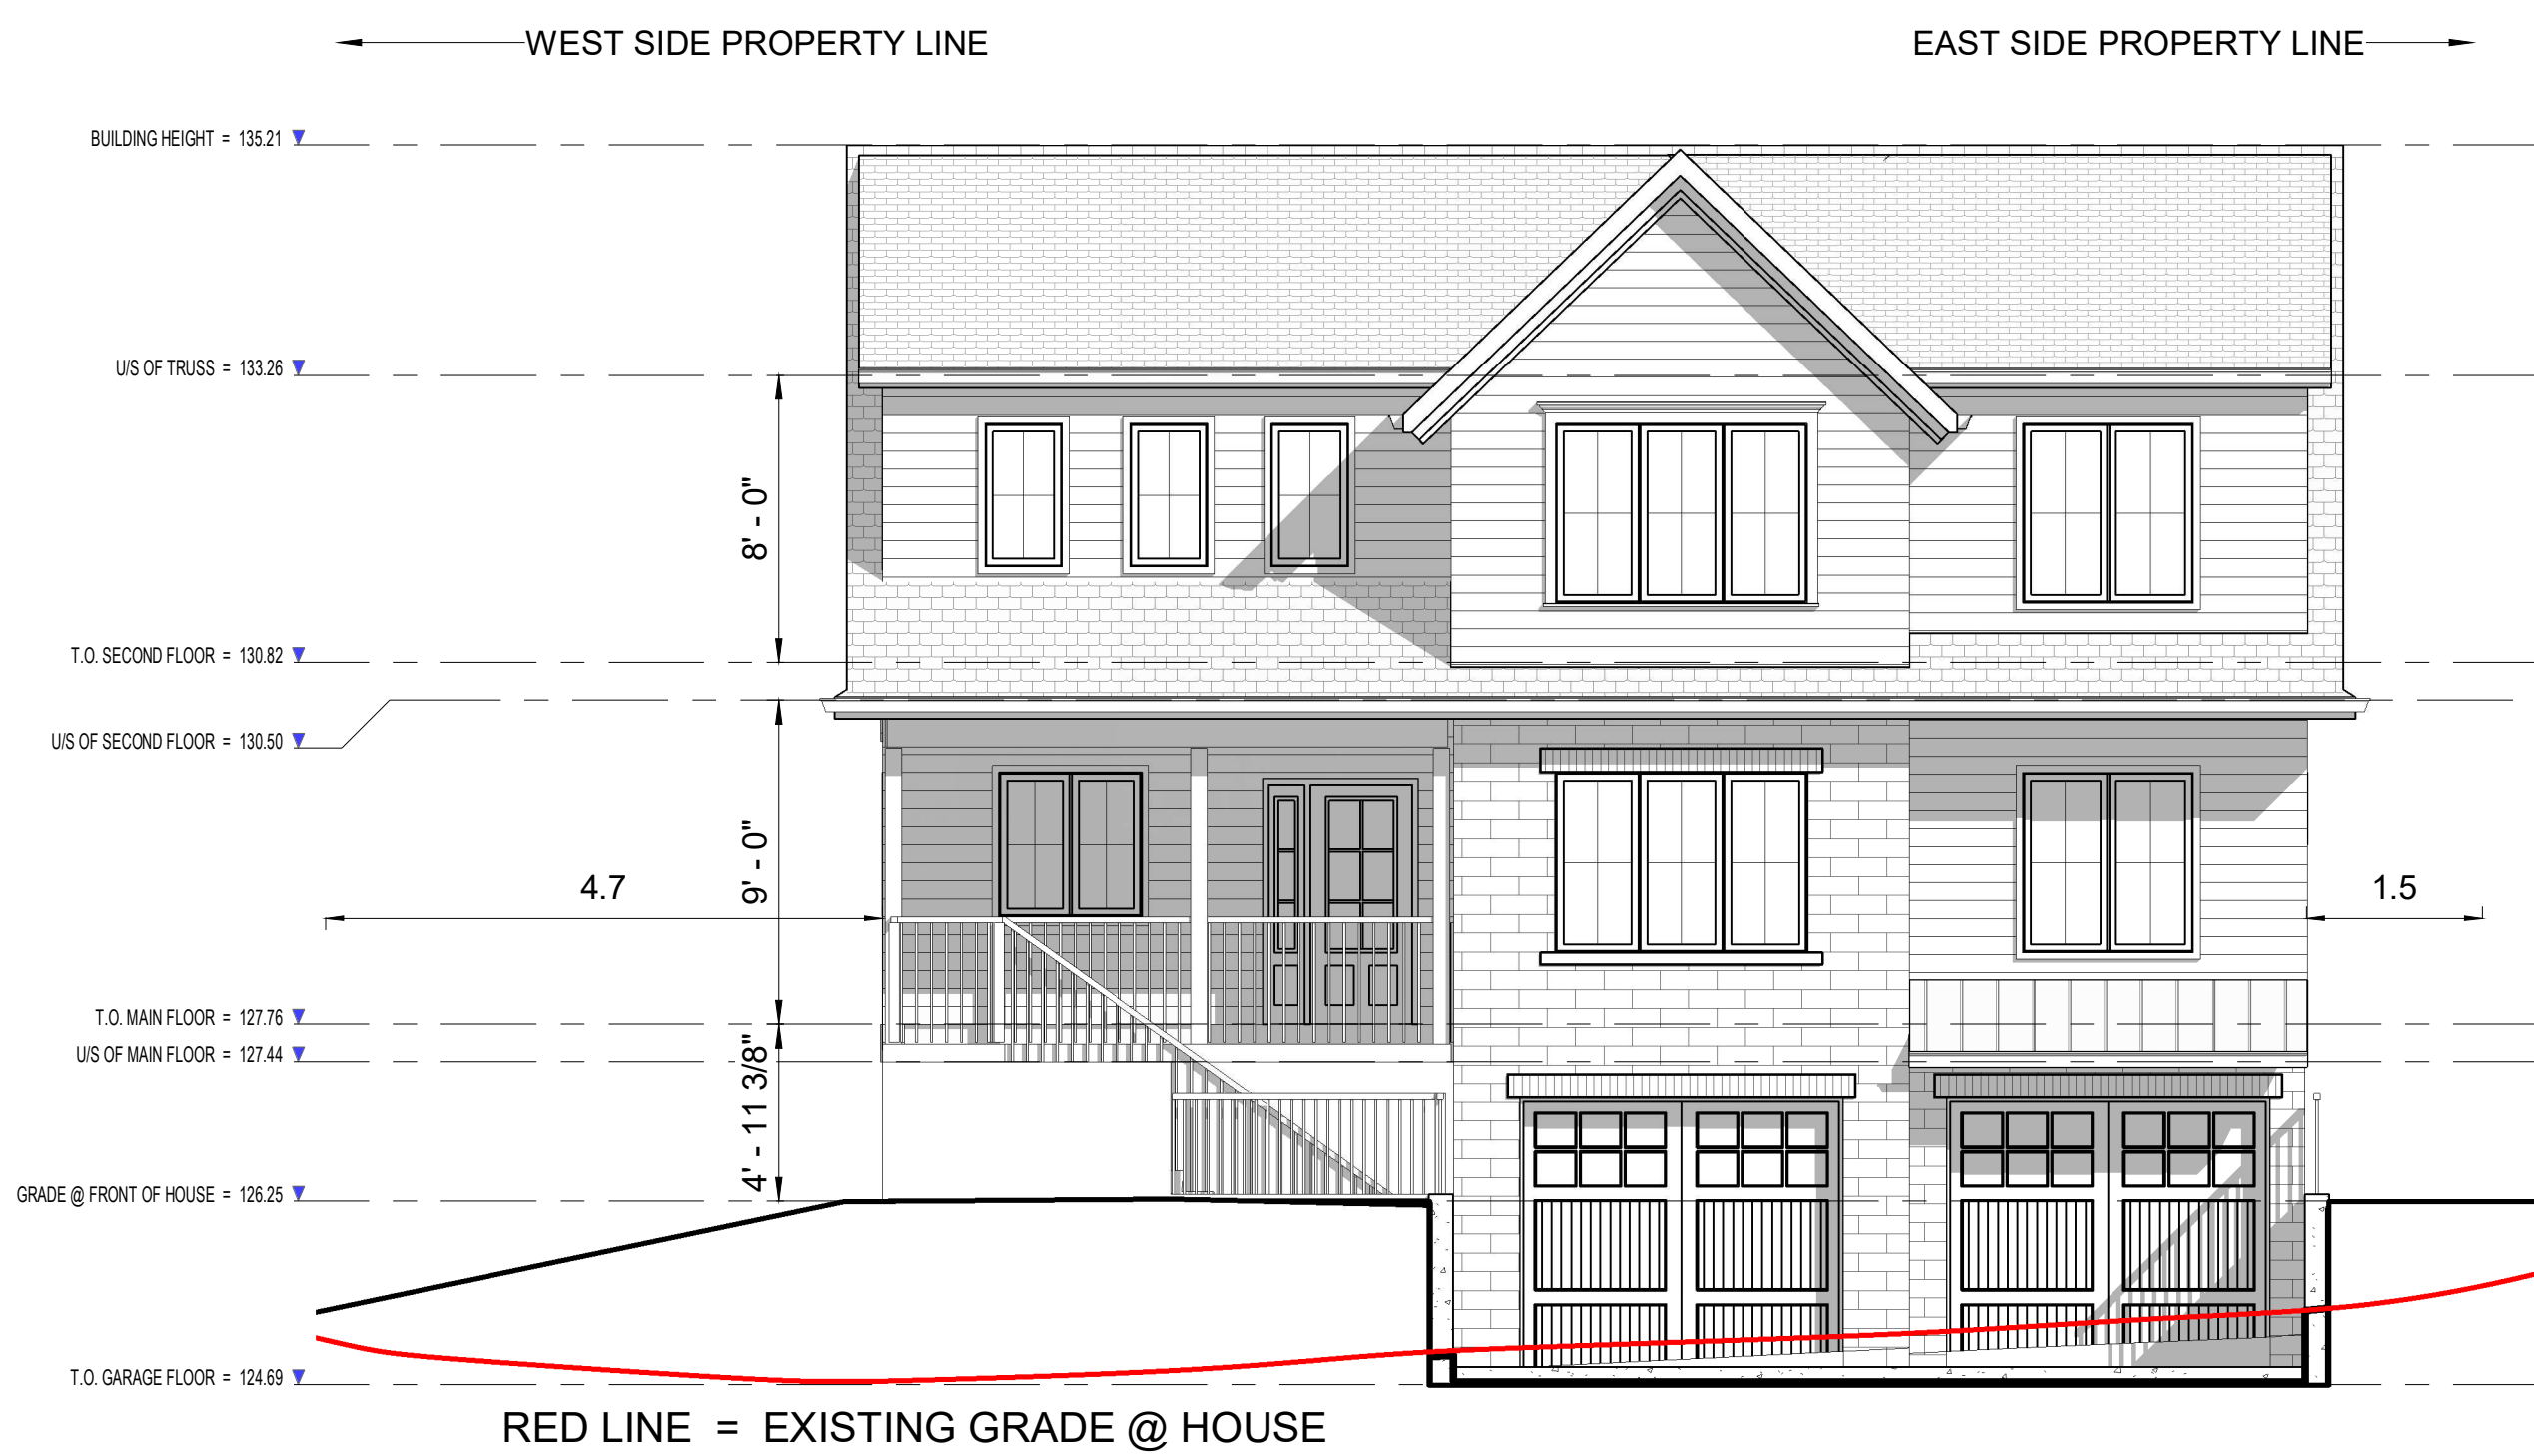

1 FRONT ELEVATION
3/16" = 1'-0"

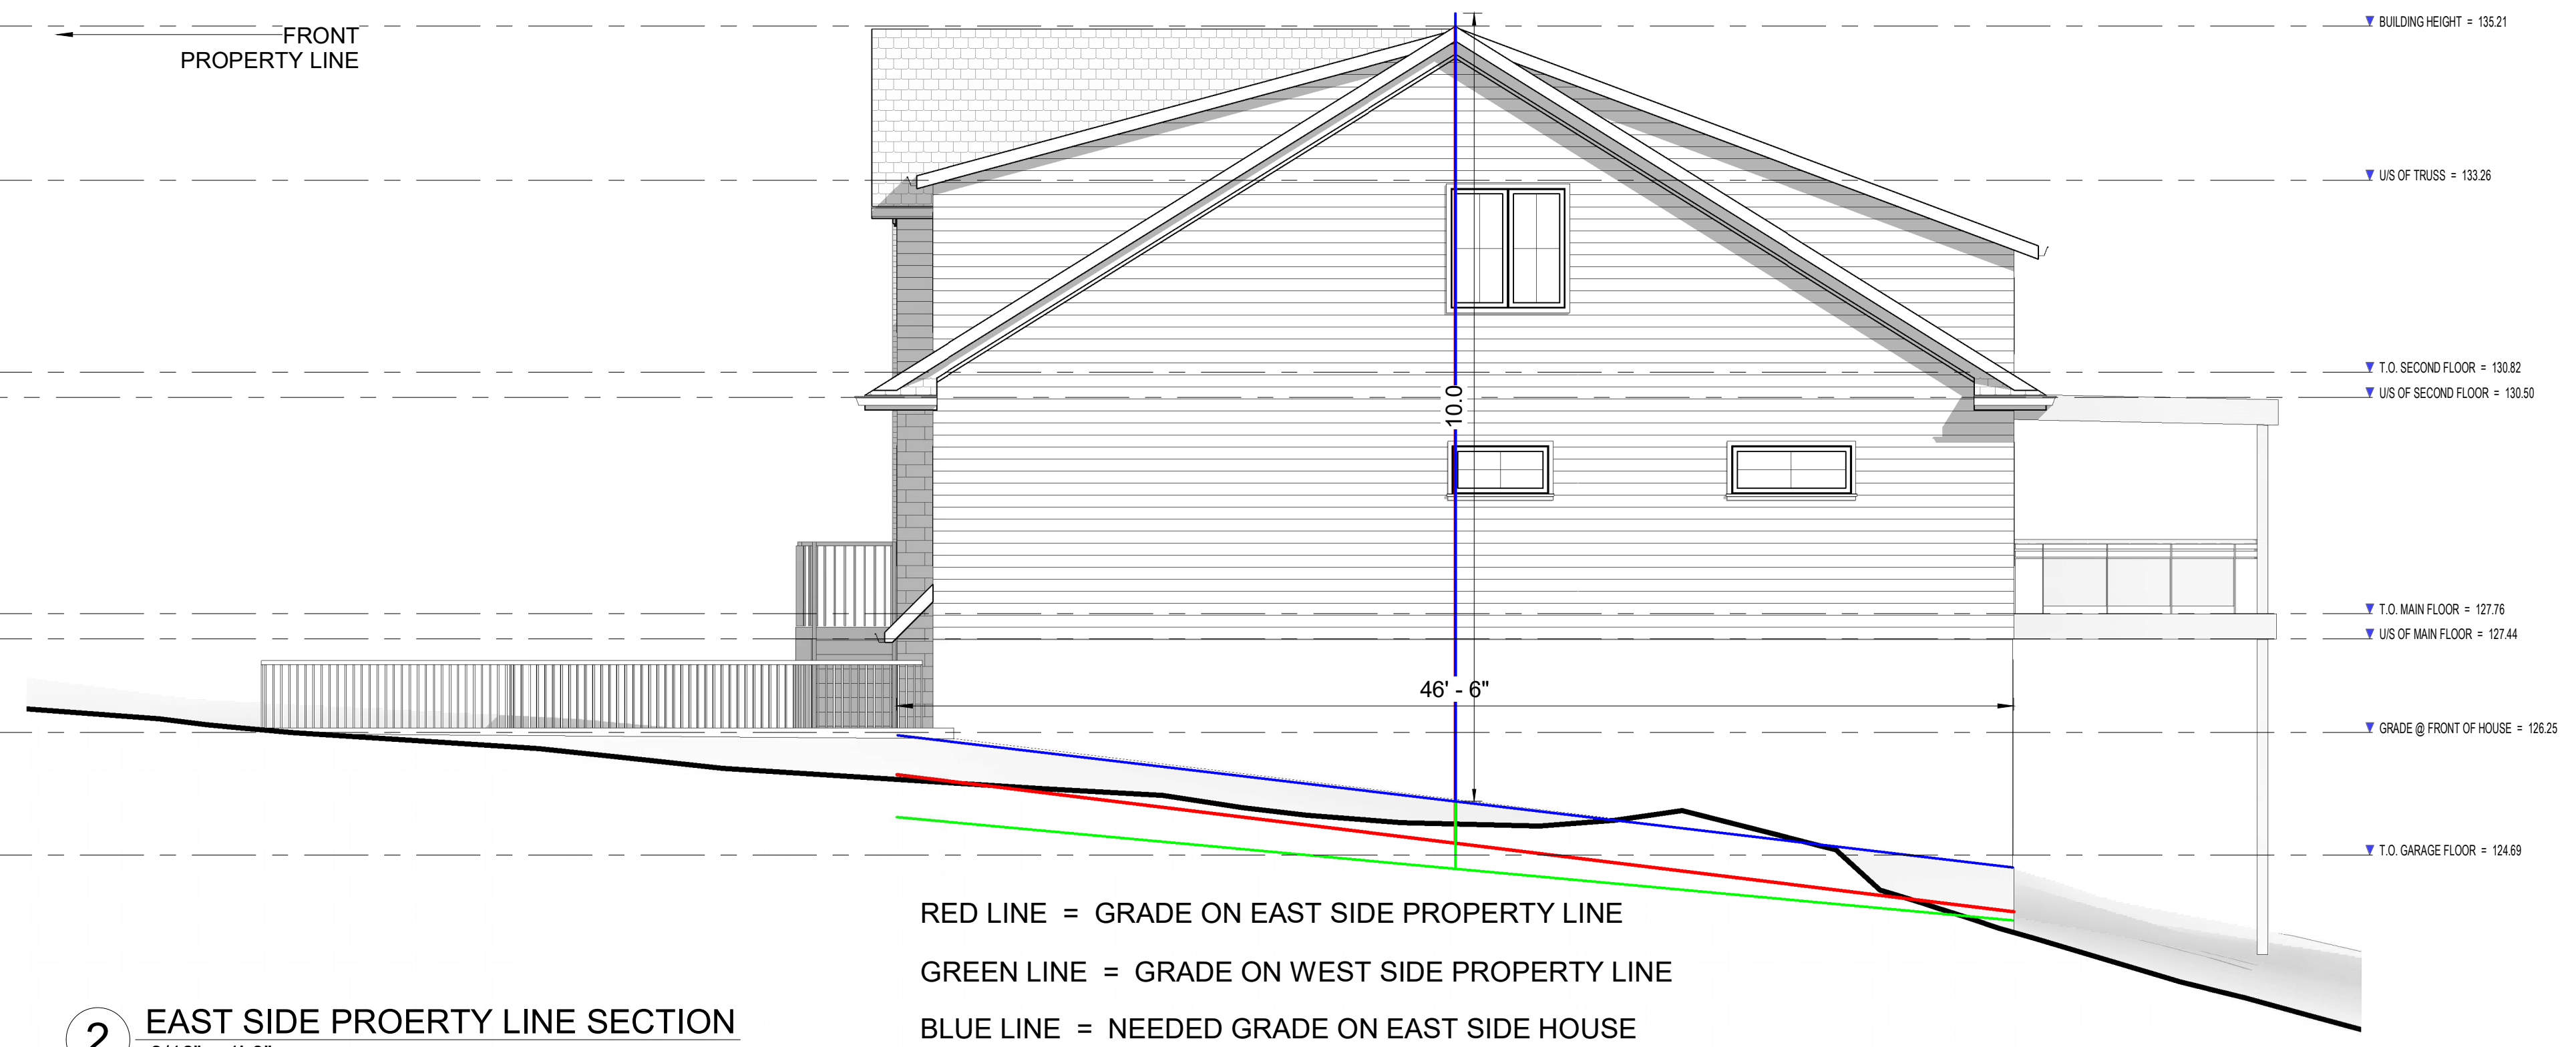

2 EAST SIDE PROERTY LINE SECTION
3/16" = 1'-0"



JASON PIZZICAROLA DESIGN - ARCHITECTS INC
209 RIDGE ROAD N
RIDGEWAY, ONTARIO, L0S 1N0
T. 905-894-8300
F. 905-894-8400
e-mail jpizzicarola@jpdesign.ca

CERTIFICATE OF PRACTICE : # 4053

No.	Description	Date