






No.	Revision	Comments
1	2023-02-02	ISSUED FOR 1 ST ZBA SUBMISSION
2	2024-08-16	ISSUED FOR 1 ST SPA SUBMISSION
3	2025-07-23	RE-ISSUED FOR SPA SUBMISSION
4	2025-09-18	RE-ISSUED FOR SPA SUBMISSION
5	2025-11-03	REVISED AS PER TOWN COMMENTS

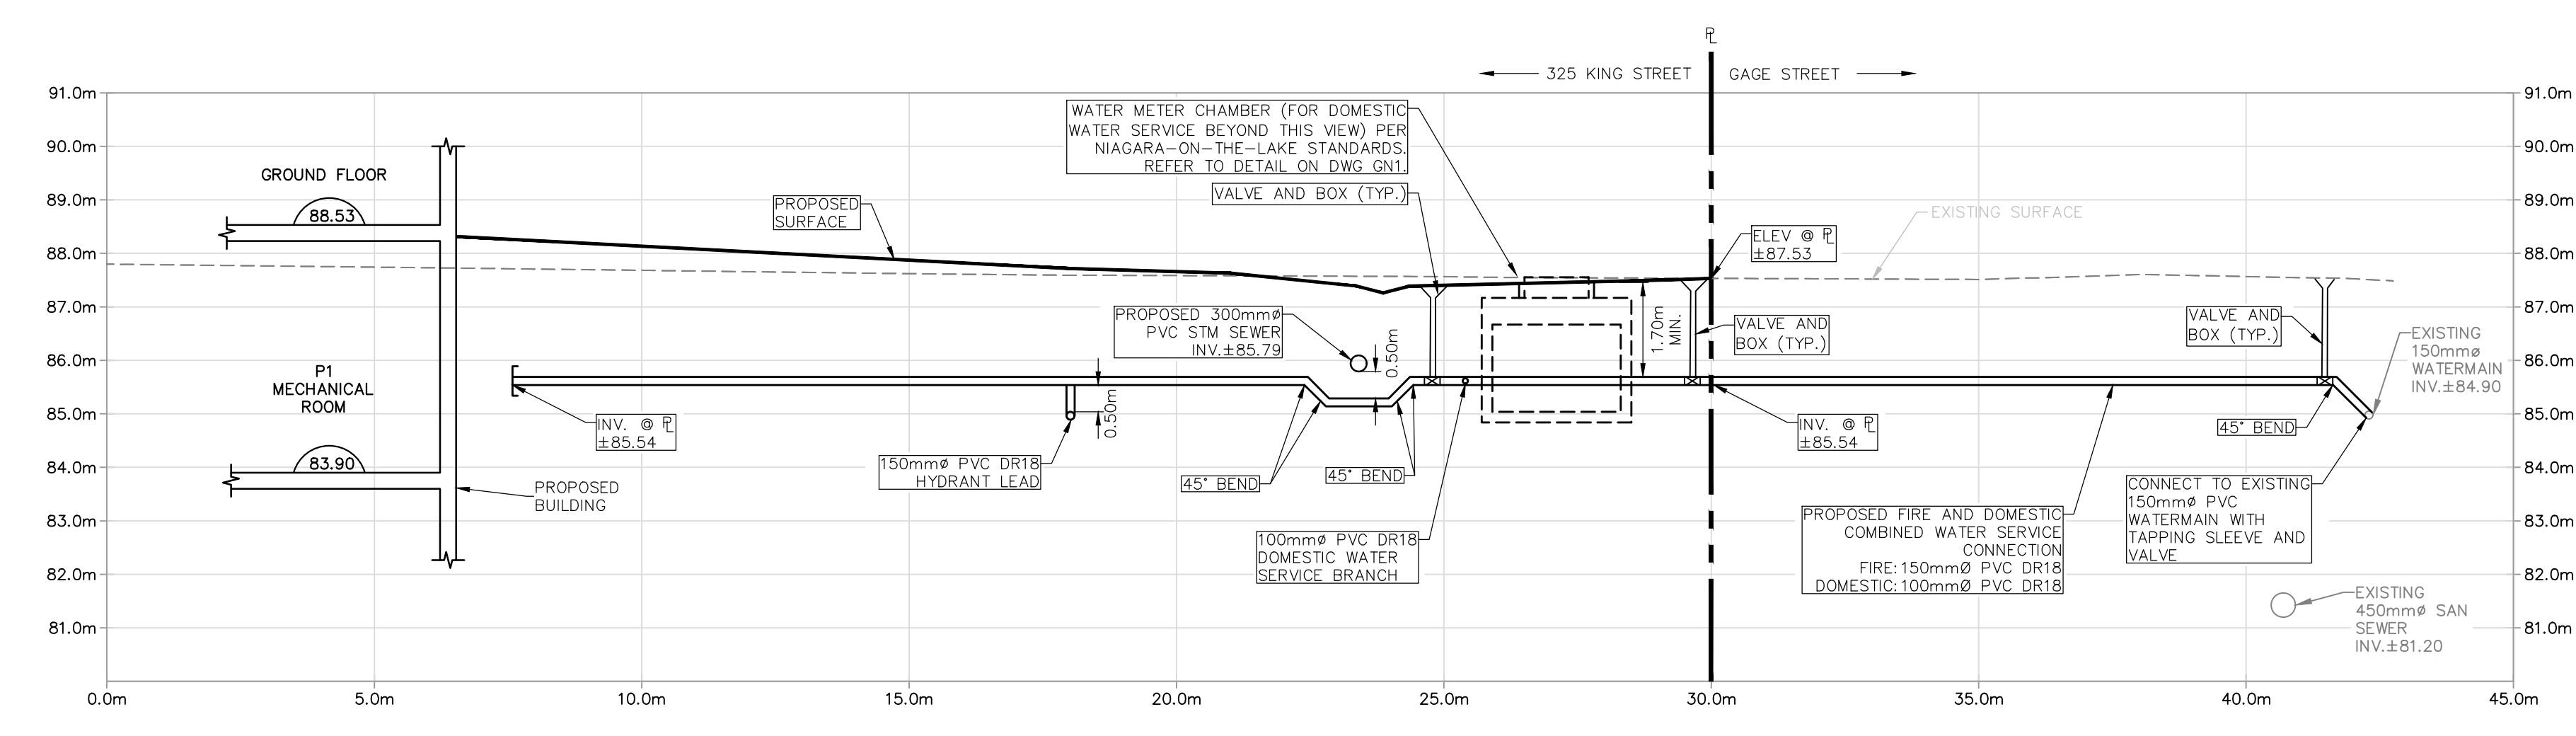


SECTION 1 - WAT 0+22.91
SCALE 1:100

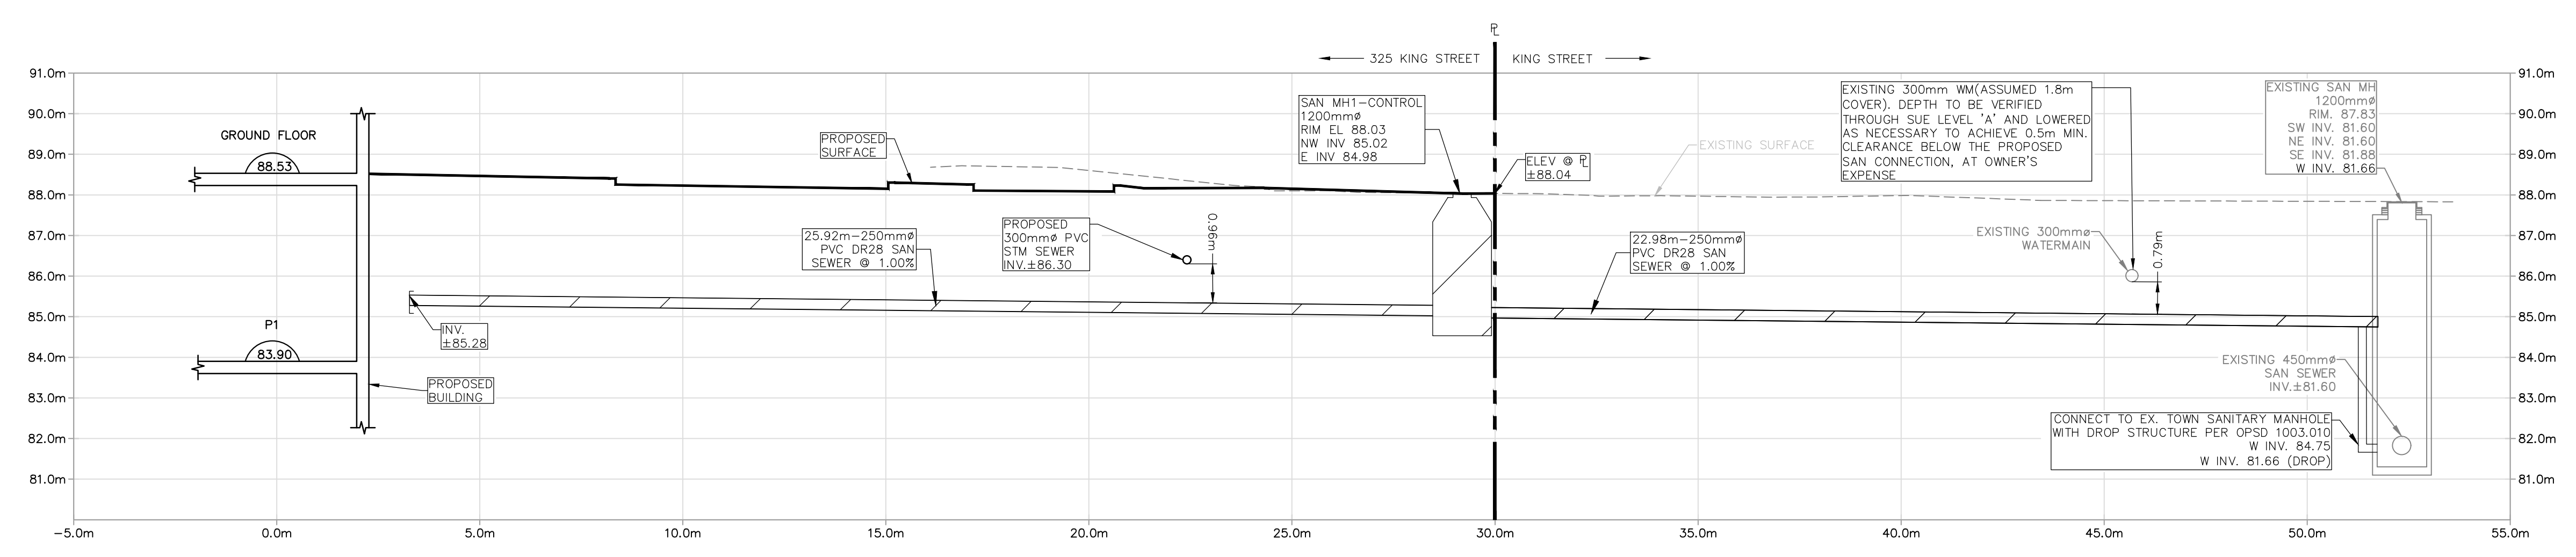

SAN SERVICE 0+55.00
SCALE 1:100

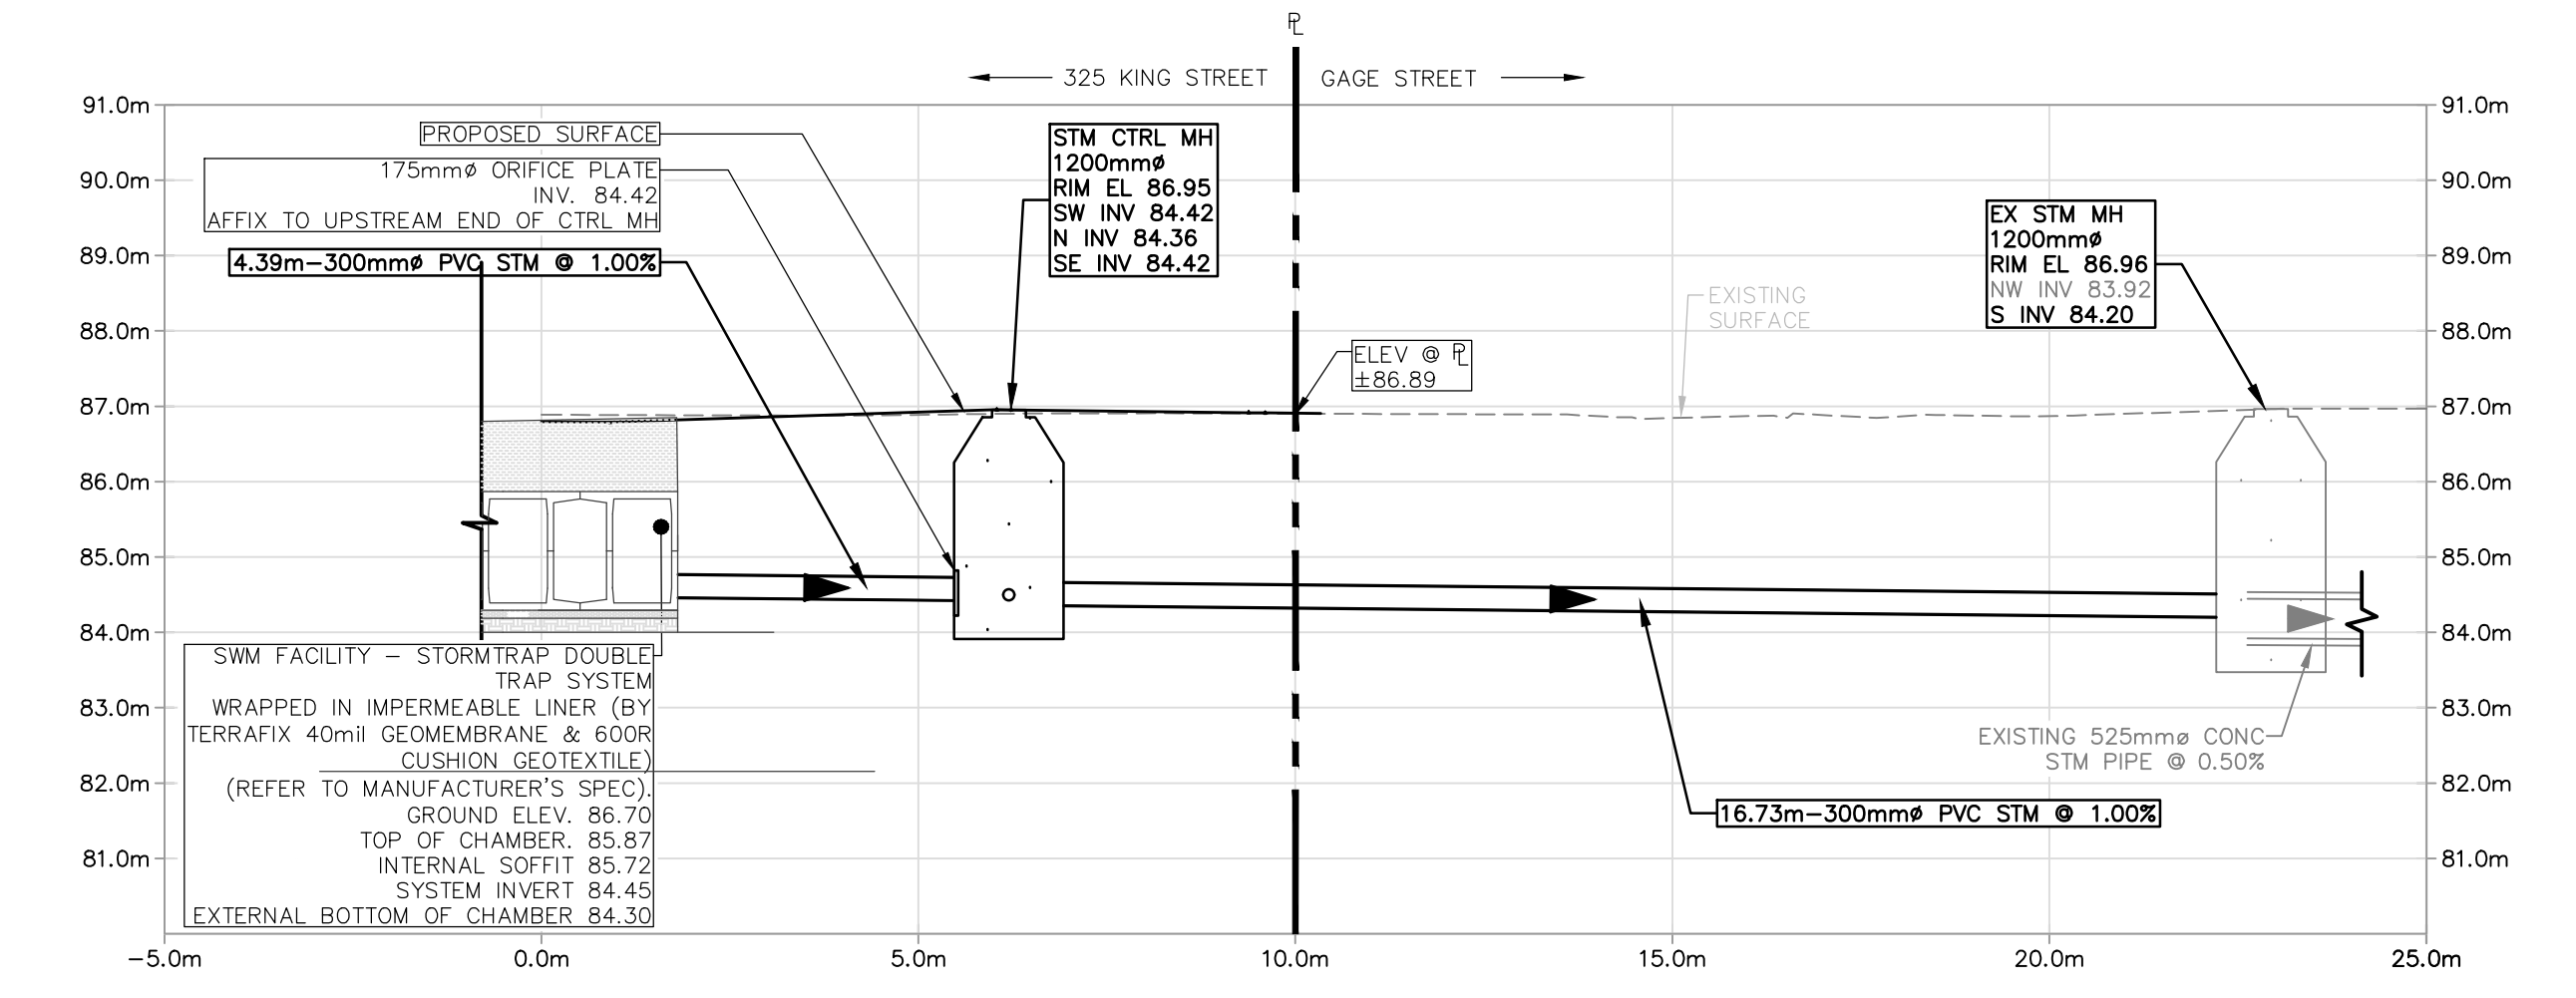

SECTION 3 - STM 0+25.00
SCALE 1:100

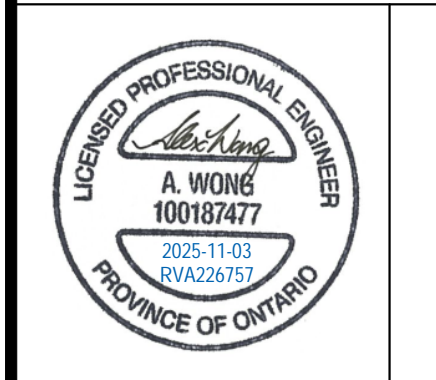

Drawing Prepared By



Client: TWO SISTERS RESORTS CORP.

Project Name: PARLIAMENT OAK INN
325 KING ST.

Drawing Title: SERVICING CROSS SECTIONS

Drawn	Design	SO	Date
SO	SO	SO	JULY 2023
Checked	Approved	AST	Scale
SDF	AST	AST	AS SHOWN
CADD File	226757-5-SS1.dwg	Dwg No.	
Project No.	226757	Dwg No.	SEC1