

240 Gate Street



consultant

notes



South (Rear View) Elevation - facing rear yard

SCALE 1:75 Metric




West (Right side View) Elevation

SCALE 1:75 Metric



North (Front View) Elevation - facing Gate Street

SCALE 1:75 Metric

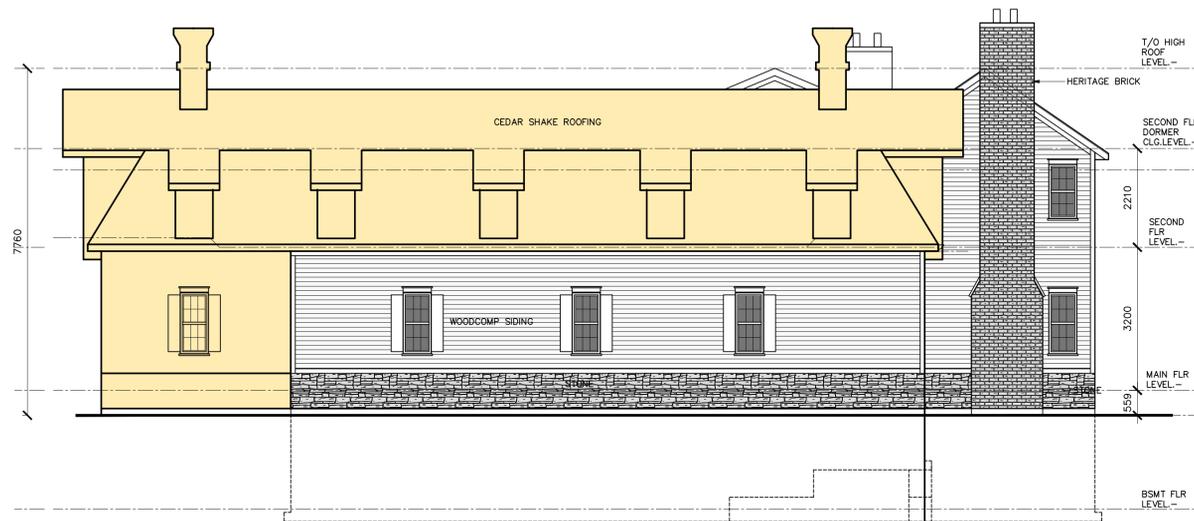

East (Left View) Elevation

SCALE 1:75 Metric

drawing
Building Elevations
Addition massing

disclaimer
copyright

date of issues and revisions
A - ISSUED FOR MINOR VARIANCE APPLICATION
DECEMBER 18 2025 - AAH
B - INFORMATION ADDED, ADDRESSING EMAIL OF Connor
MacIsaac (planning) 23 Dec 2025

drawn drawing no.
reviewed A1.1
plot B 2025-72