



PROJECT
LEDWEZ COURT
 475/481 QUEENSTON RD
 NIAGARA ON THE LAKE, L0S 1J0

CLIENT
KENNETH LTD.
 481 QUEENSTON RD
 NIAGARA ON THE LAKE, L0S 1J0

CONSULTANT
Main Street Engineering
 190A Ontario Street,
 St Catharines, ON L2R 5K9
 905.684.8585
 mainstreetengineering.ca



NOTICE:
 THE EXISTENCE, LOCATION AND ELEVATION OF UTILITIES AND/OR CONCEALED STRUCTURES AT THE PROJECT SITE ARE NOT GUARANTEED BY MAIN STREET ENGINEERING.
 THE CONTRACTOR IS RESPONSIBLE FOR DETERMINING THE EXISTENCE, LOCATION AND ELEVATION OF ALL SUCH UTILITIES AND/OR STRUCTURES AND IS RESPONSIBLE FOR NOTIFYING THE APPROPRIATE COMPANY, DEPARTMENT OR PERSON(S) OF ITS INTENTION TO CARRY OUT ITS OPERATIONS.

LEGEND

EX. SANITARY SEWER	---
EX. WATERMAIN	----
PROP. STORM SEWER	----
PROP. SANITARY SEWER	----
PROP. WATERMAIN	----
PROP. SWALE	----
EX. MANHOLE	○
PROP. MANHOLE	⊙
PROP. CATCH BASIN MANHOLE	⊙
PROP. CATCH BASIN	□
PROP. FIRE HYDRANT	FH
FLOW DIRECTION	▶
(HP) : HIGH POINT	


ISSUE/REVISION

NO.	DATE	DESCRIPTION
1	2025-12-04	ISSUED FOR DRAFT PLAN APPROVAL

PROJECT NUMBER
25008

SHEET TITLE
PRELIMINARY SERVICING PLAN

SHEET NUMBER
25008-PSP-1

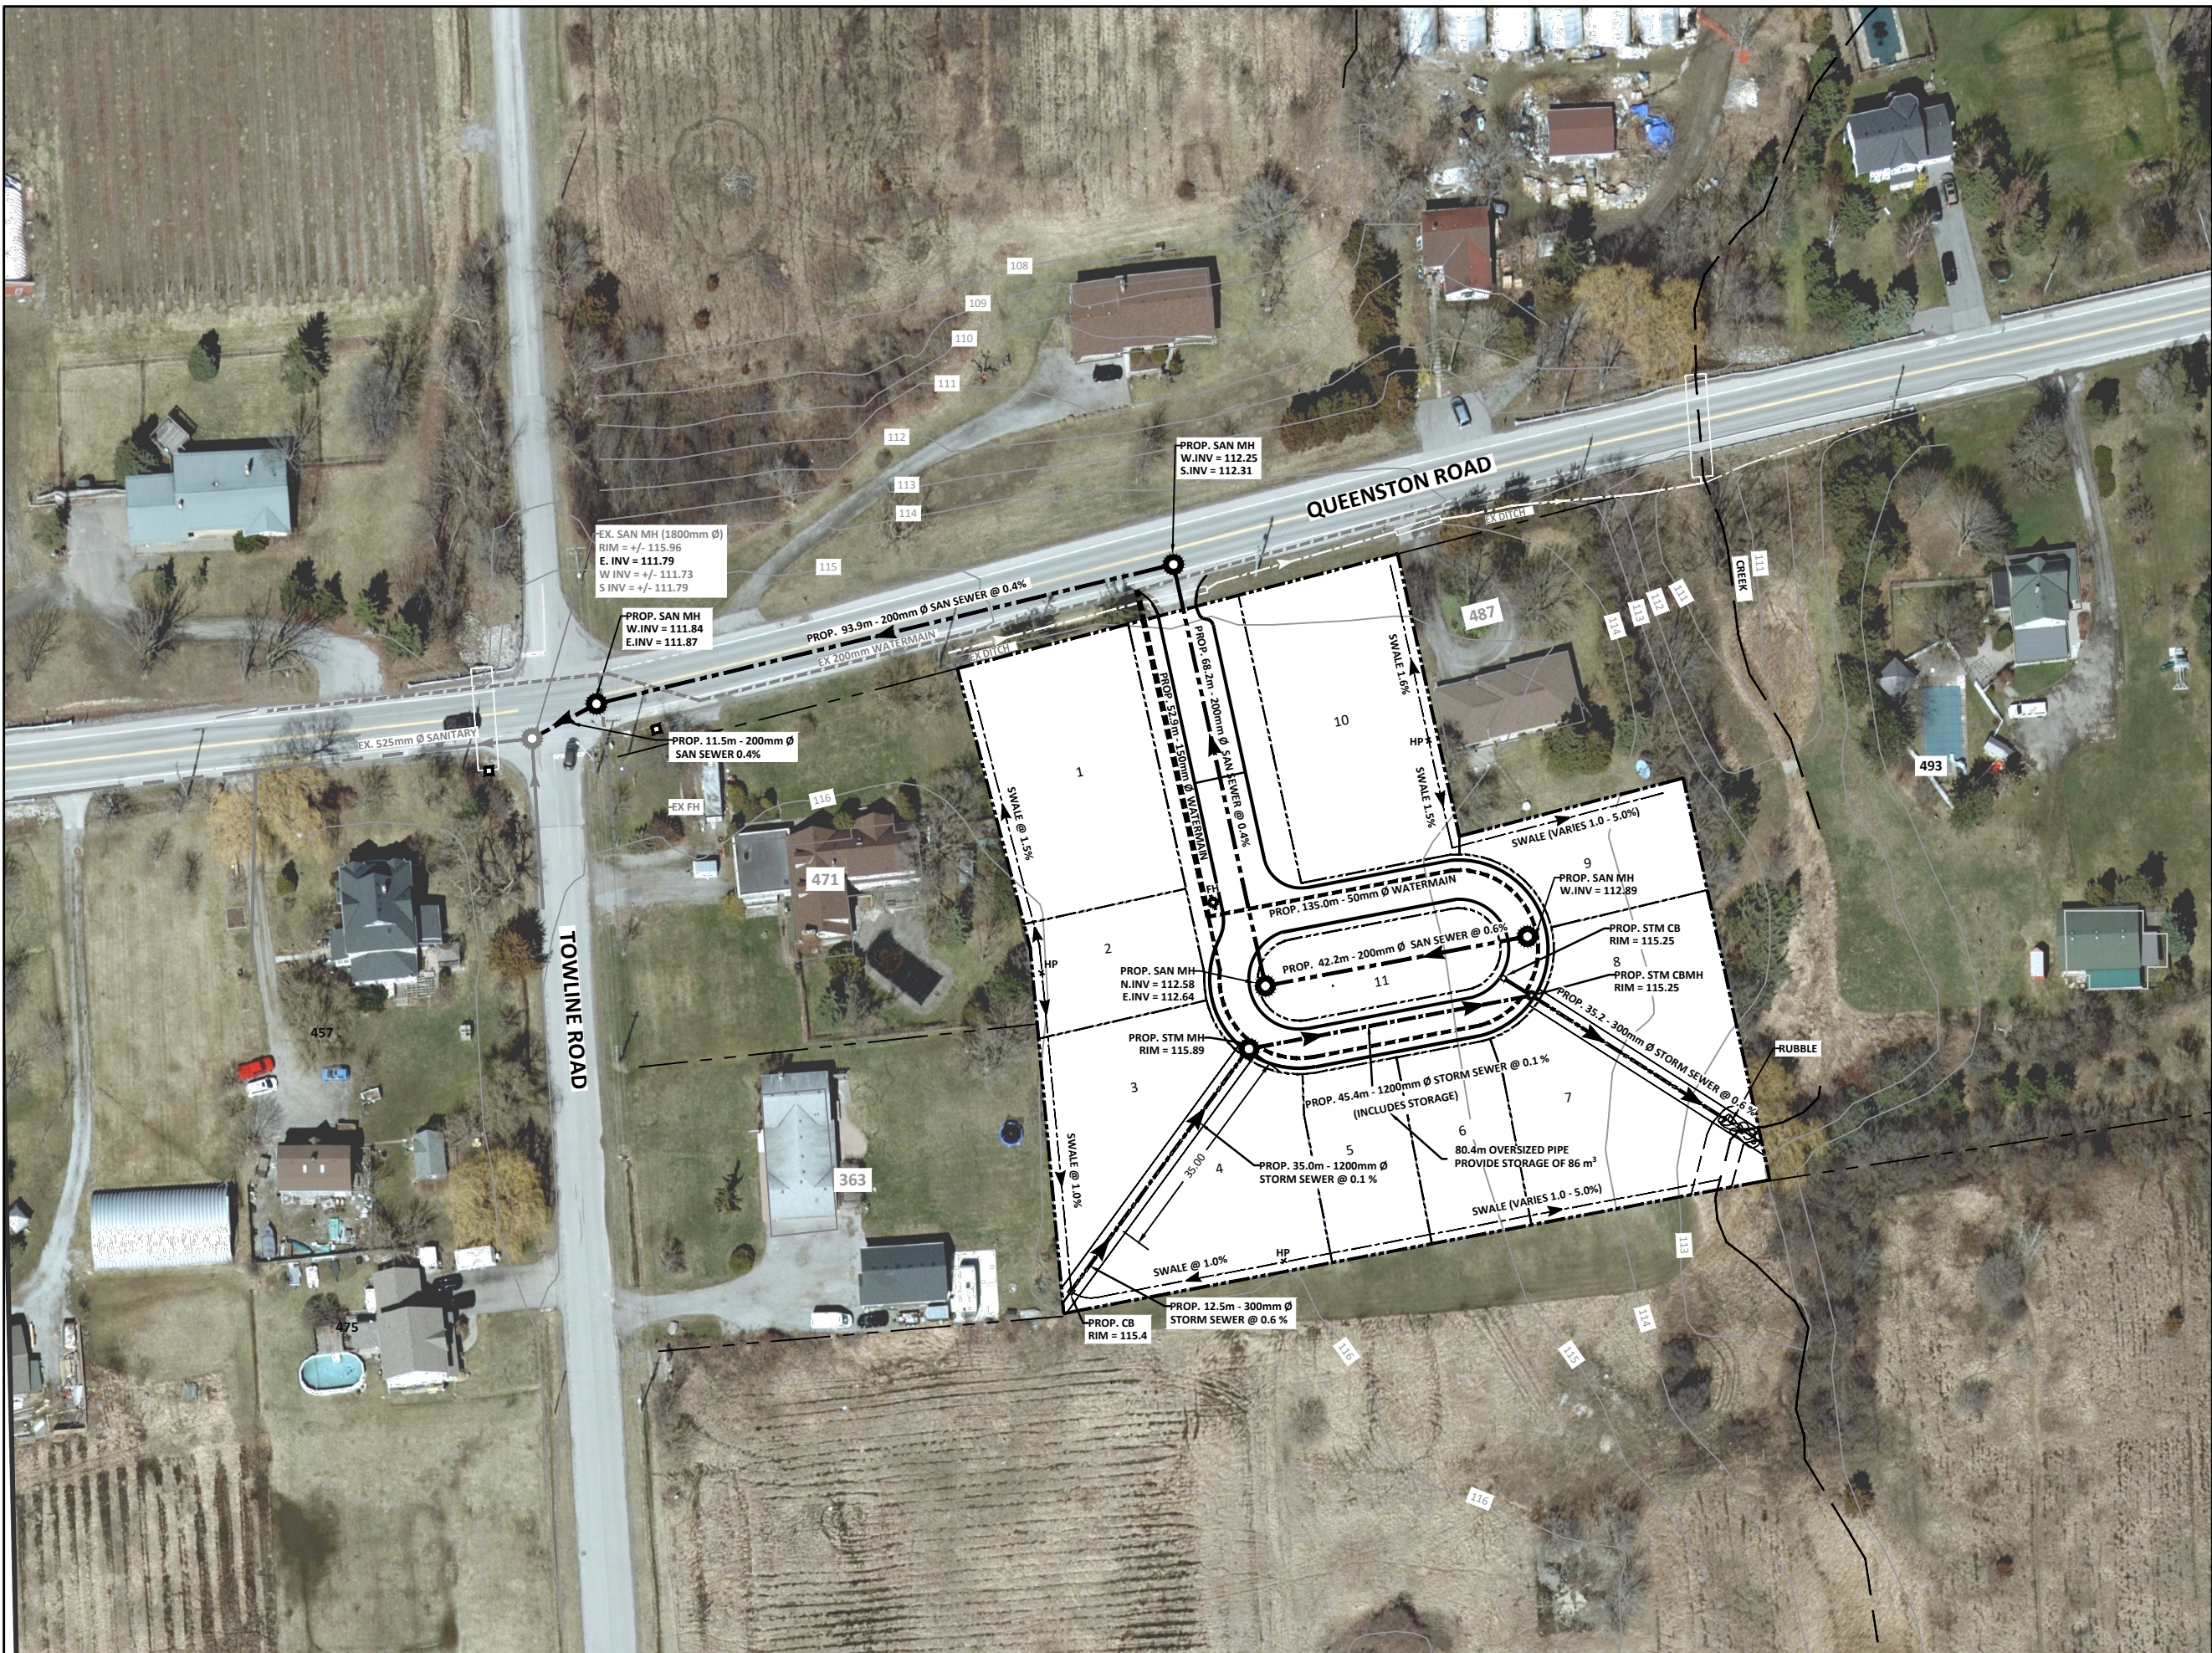

Approved: AY
 Checked: AY
 Designer: FC
 Project Planner Initials: GB
 plotted by: Owner on Dec 04, 2025 - 2:27pm
 C:\Users\Owner\Main Street Engineering Ltd\MSE Team Site - Documents\Projects\25008 - (Kenneth Ltd) - Ledwez Circle\700-CAD\010 MODELS\0371 2025 07 31 PSP.dwg drawing tab: PSP