



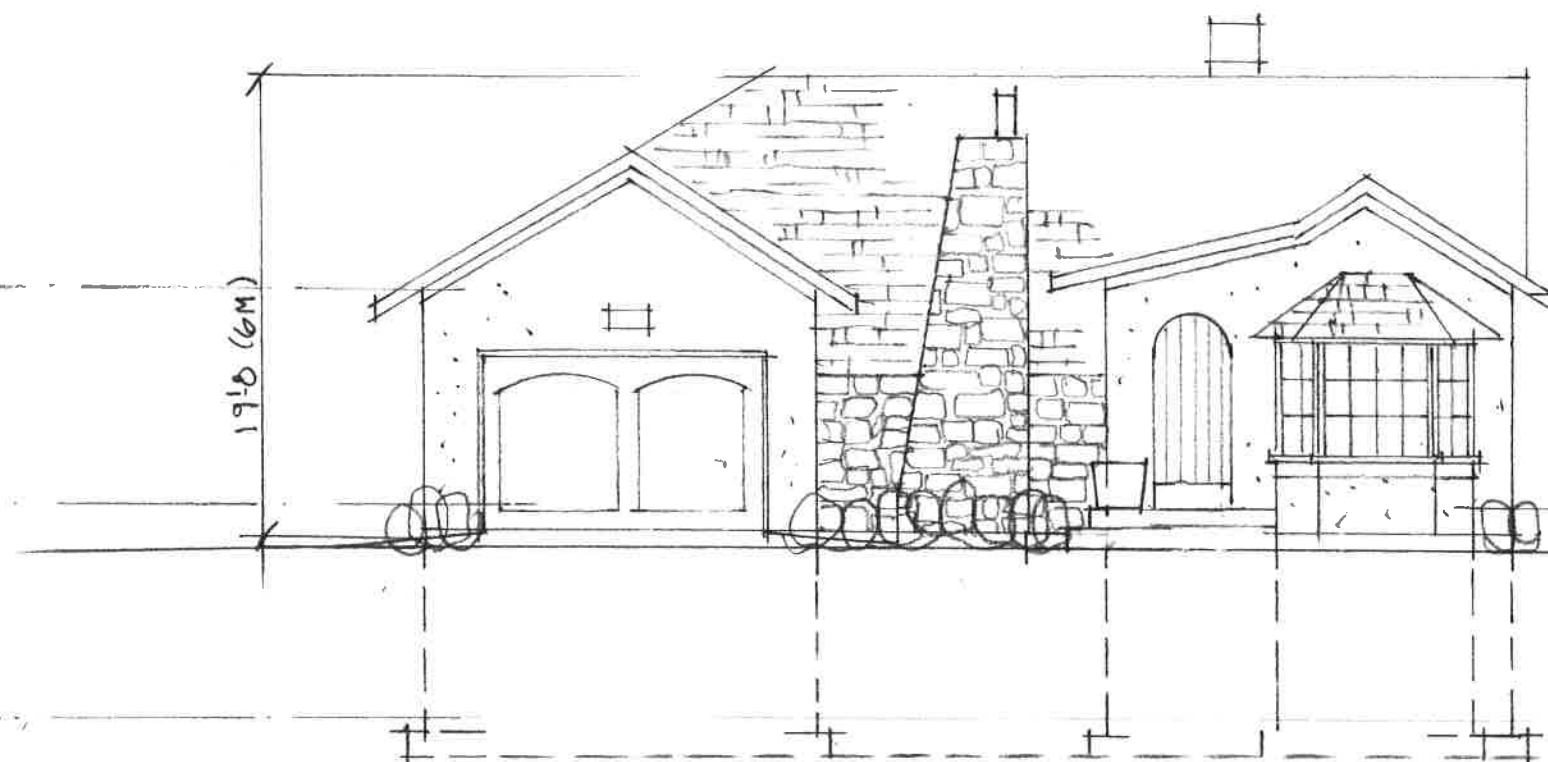

South Elevation 1"=8'

2M 02 23 26

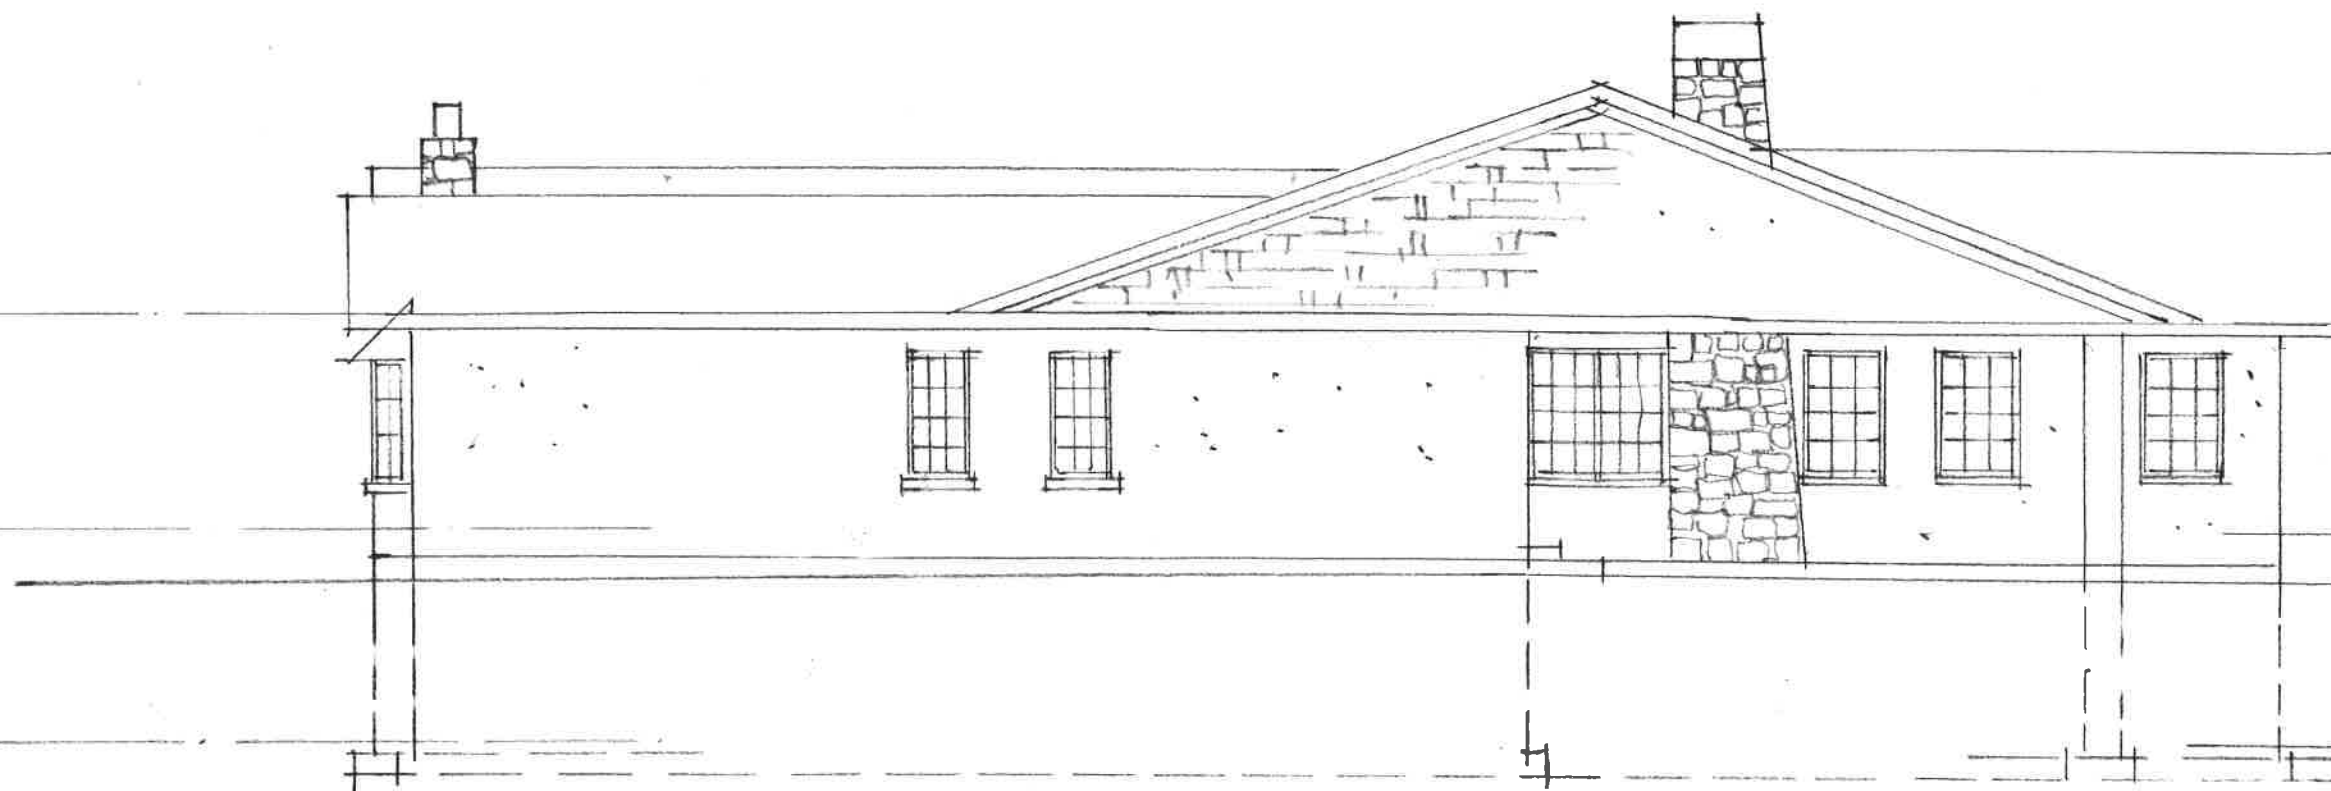

East Elevation 1"=8'

2M 02 23 26