
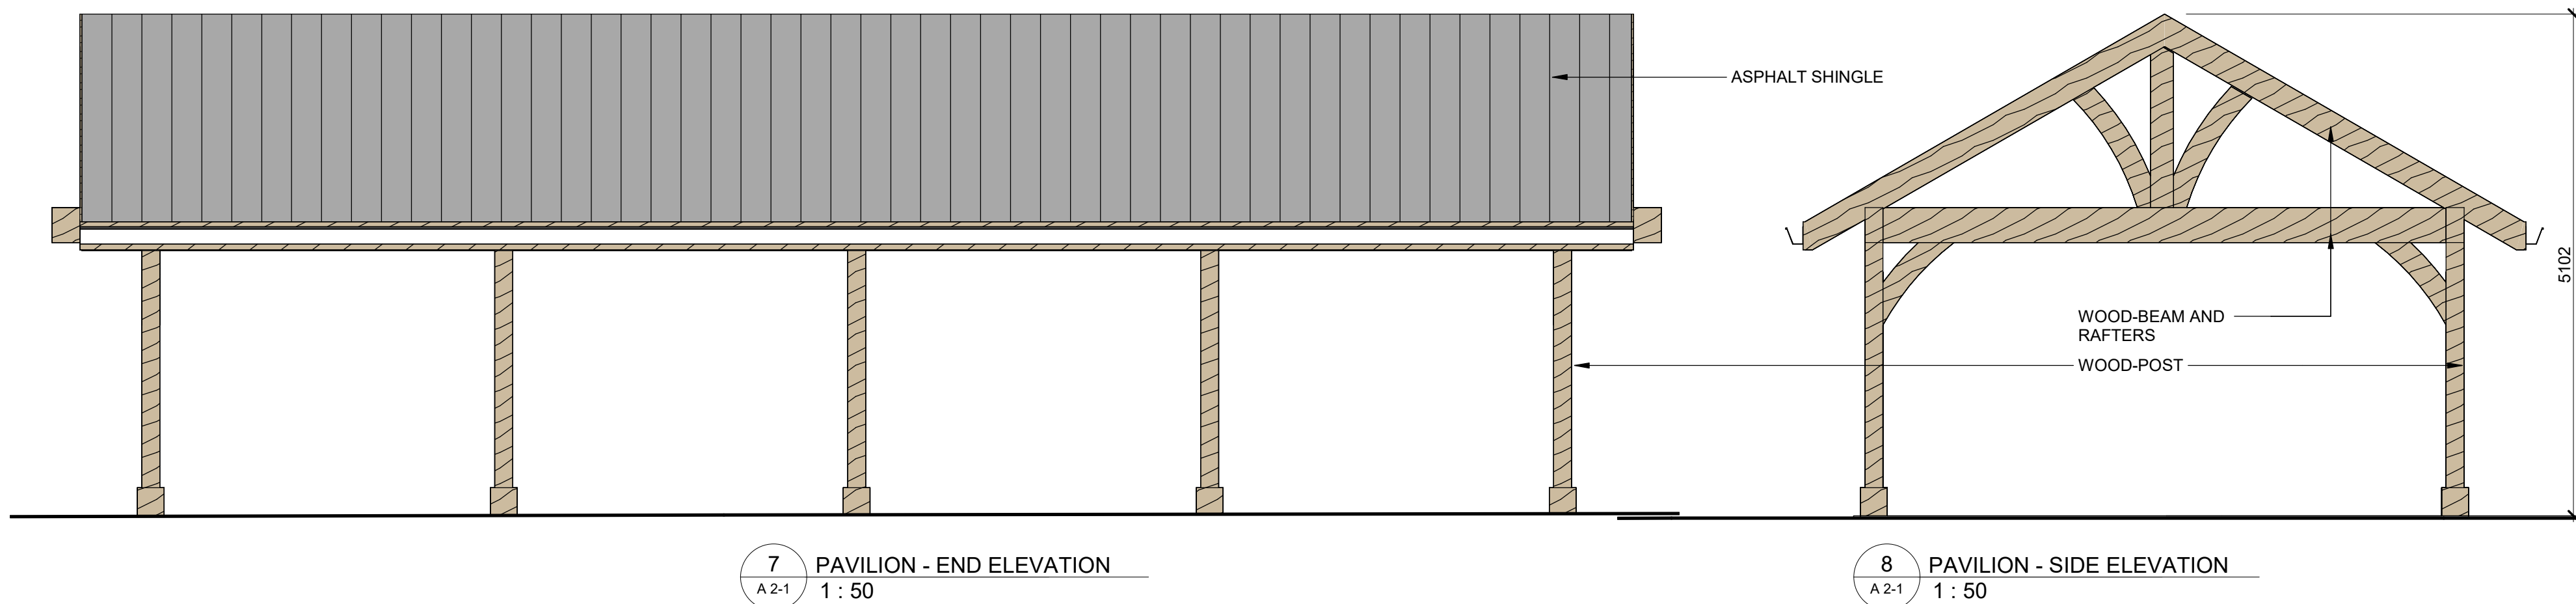
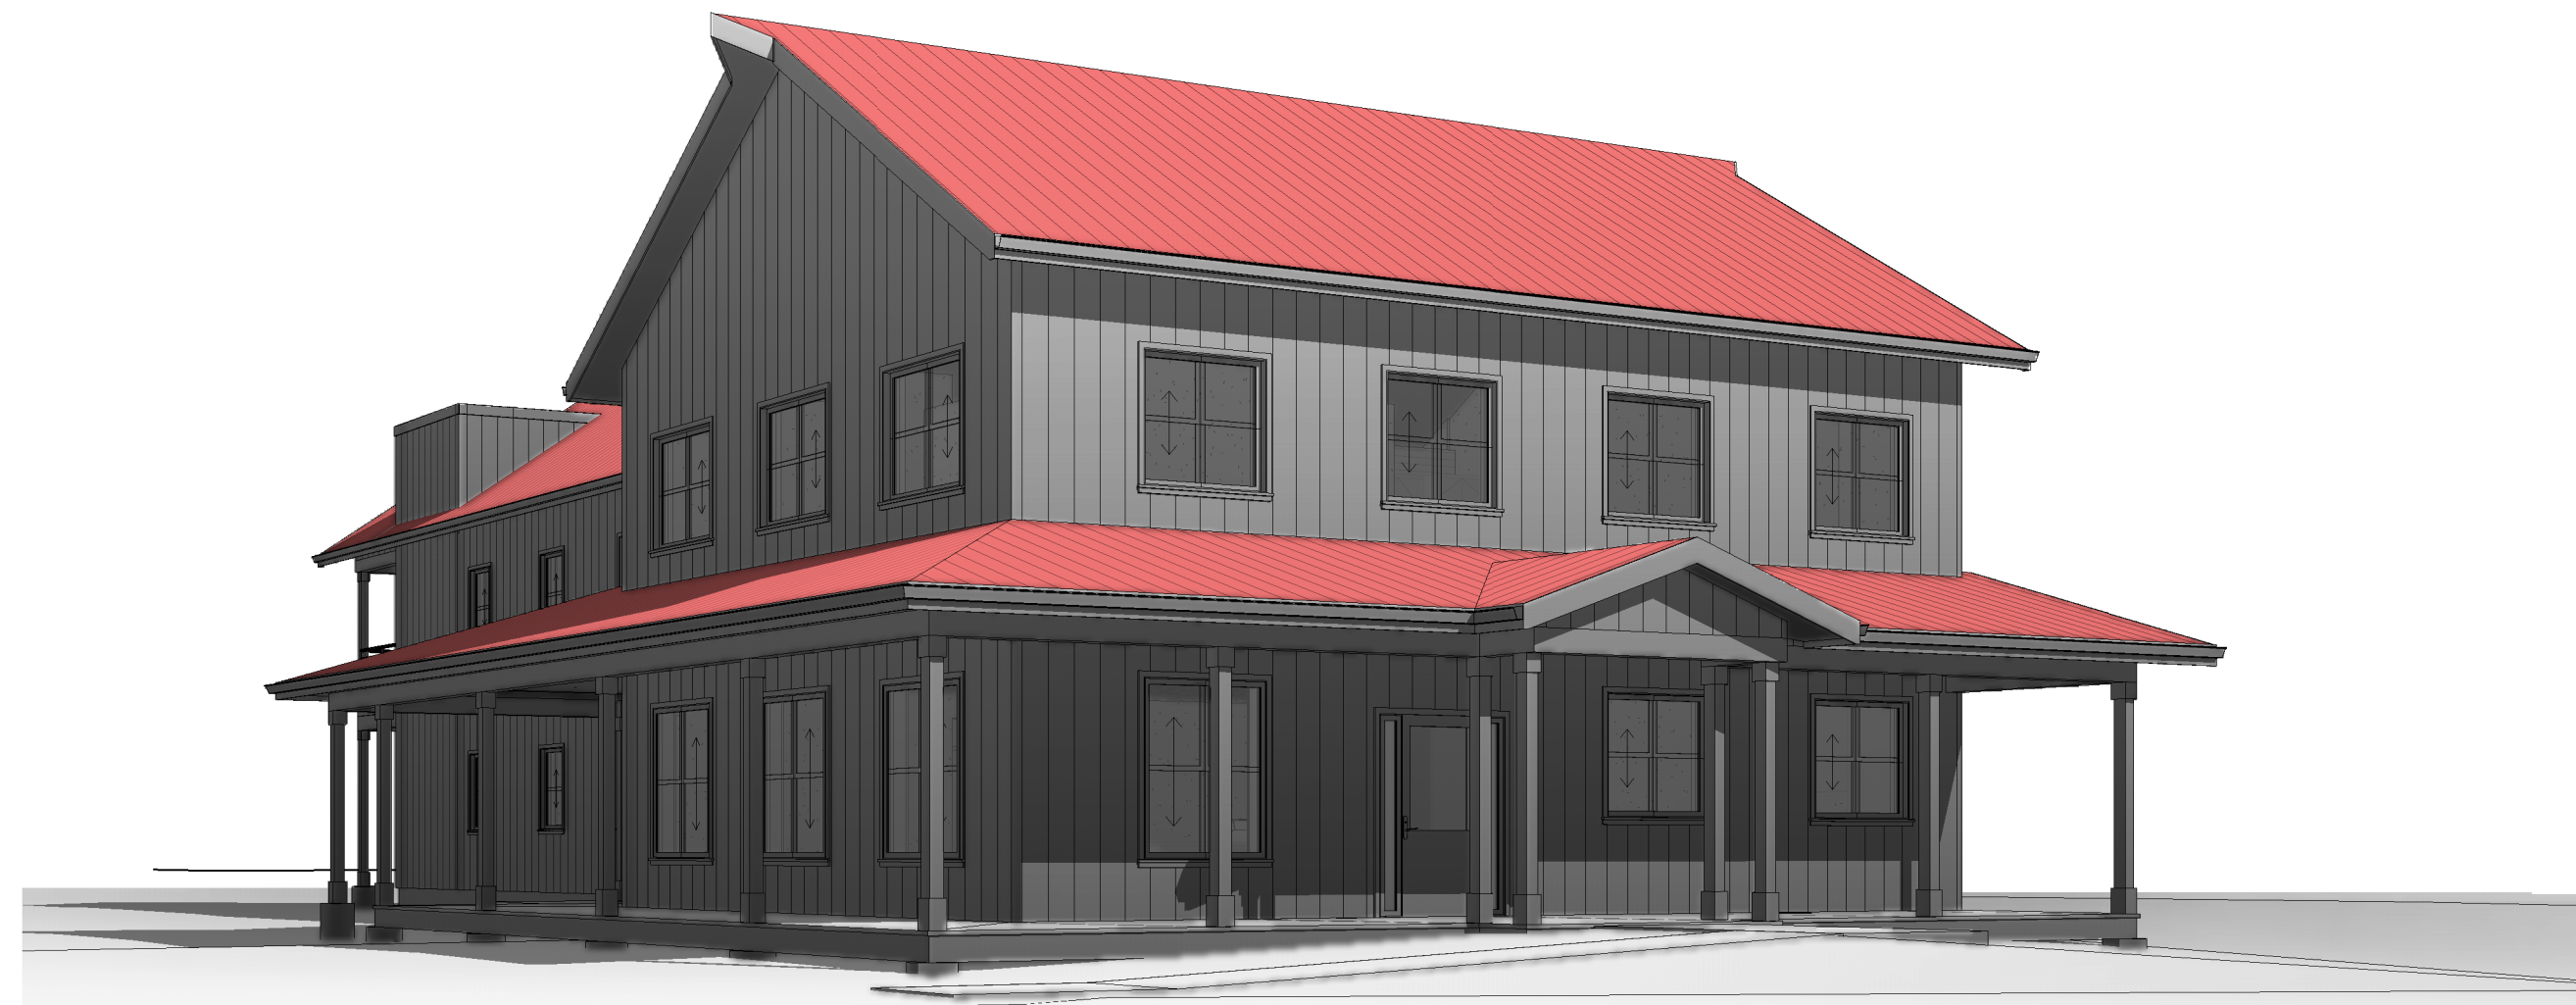
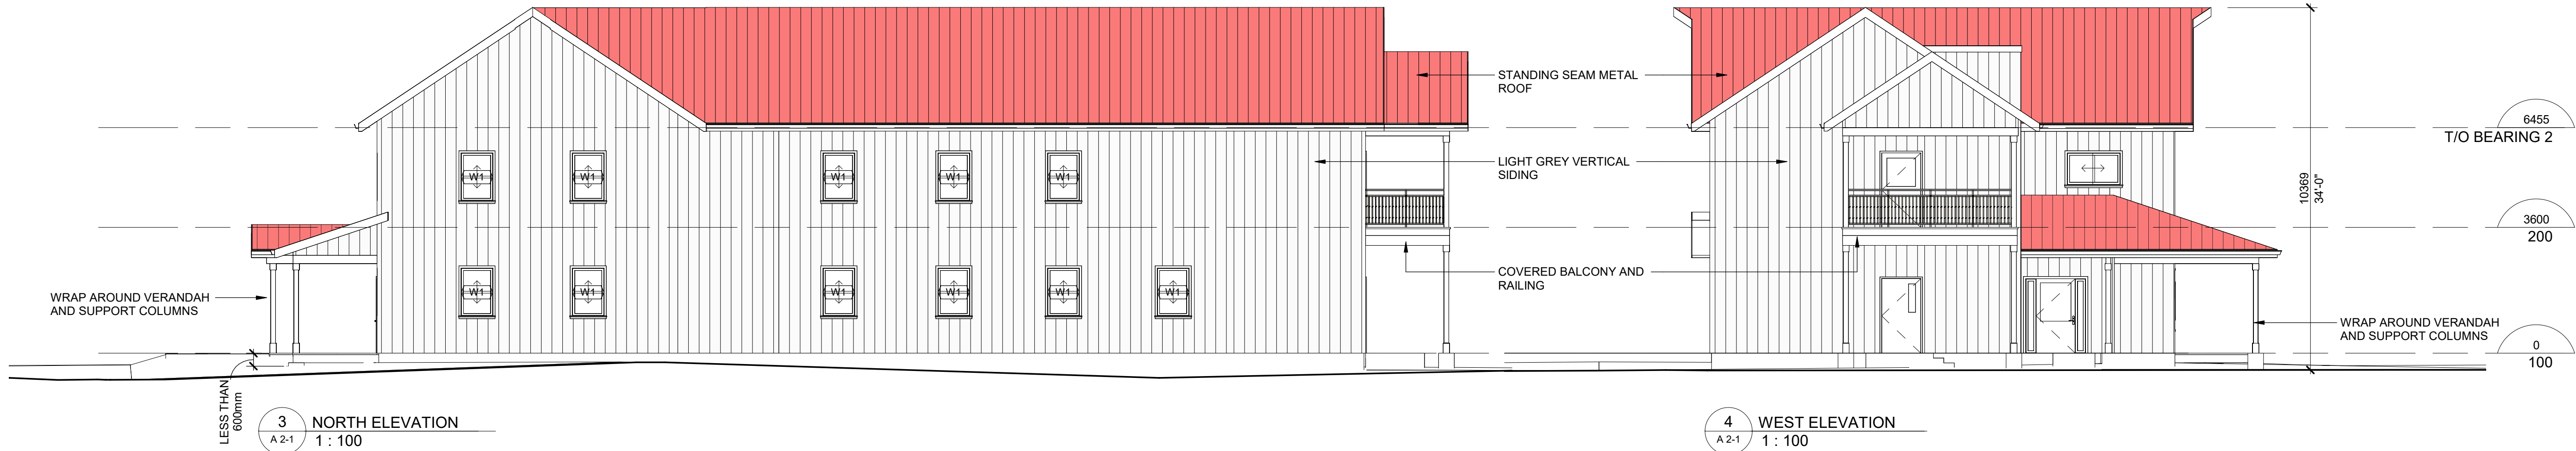


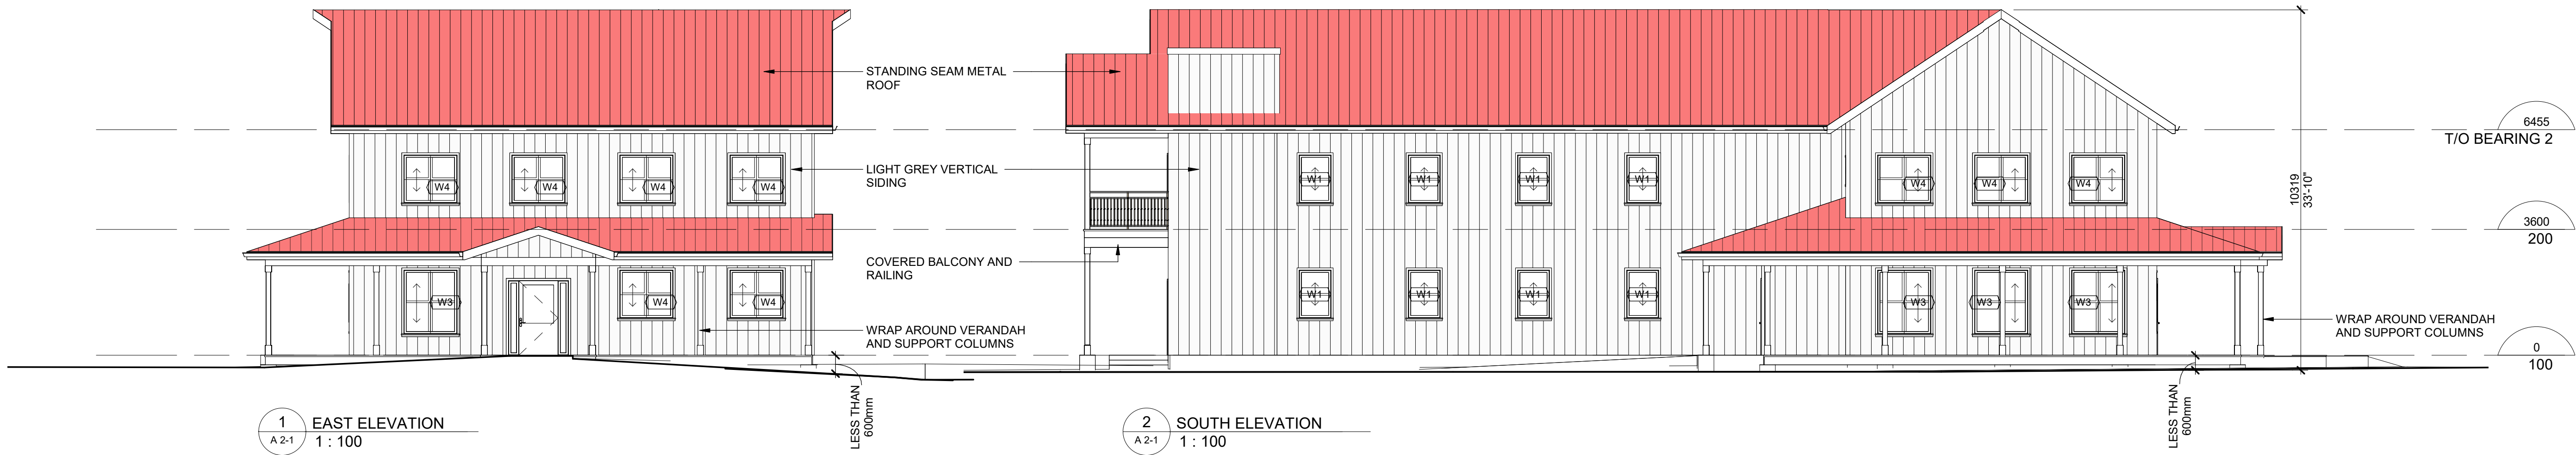

F	SPA REVISION	02JUN2025	NY
E	SPA SUBMISSION	20MAR2025	NY
D	ZBA SUBMISSION	24OCT2024	NY
C	ZBA DRAFT	19SEP2024	NY
B	ZBA DRAFT	30AUG2024	NY
A	CLIENT REVIEW	25JUN2024	NY
Issue	Issued for	Date	Int.

Seal

Do not scale drawings. Report any discrepancies to Quartek Group Inc. before proceeding.

Drawings must be sealed by the Architect and / or Engineer prior to the use for any building permit applications and / or government approval. Seals must be signed by the Architect and / or Engineer before drawings are used for any construction.

All construction to be in accordance with the current Ontario Building Code and all applicable Ontario regulations.

All drawings and related documents remain the property of Quartek Group Inc. all drawings are protected under copyright and under contract.

Quartek

Architects • Planners
Engineers • Project Managers
T: 905 984 8676
89 - 91 St. Paul Street, Suite 100,
St. Catharines, ON, L2R 3M3
www.quartekgroup.com

Project Title

RED ROOF RETREAT

1594 CONCESSION 6 ROAD

Drawing Title

ELEVATIONS

Drawn
Author

Designed by
Designer

Scale
As indicated

Date Created
06/18/24

Job Number
24059

Issue
F

Drawing Number

A 2-1