



EAST GABLE ELEVATION

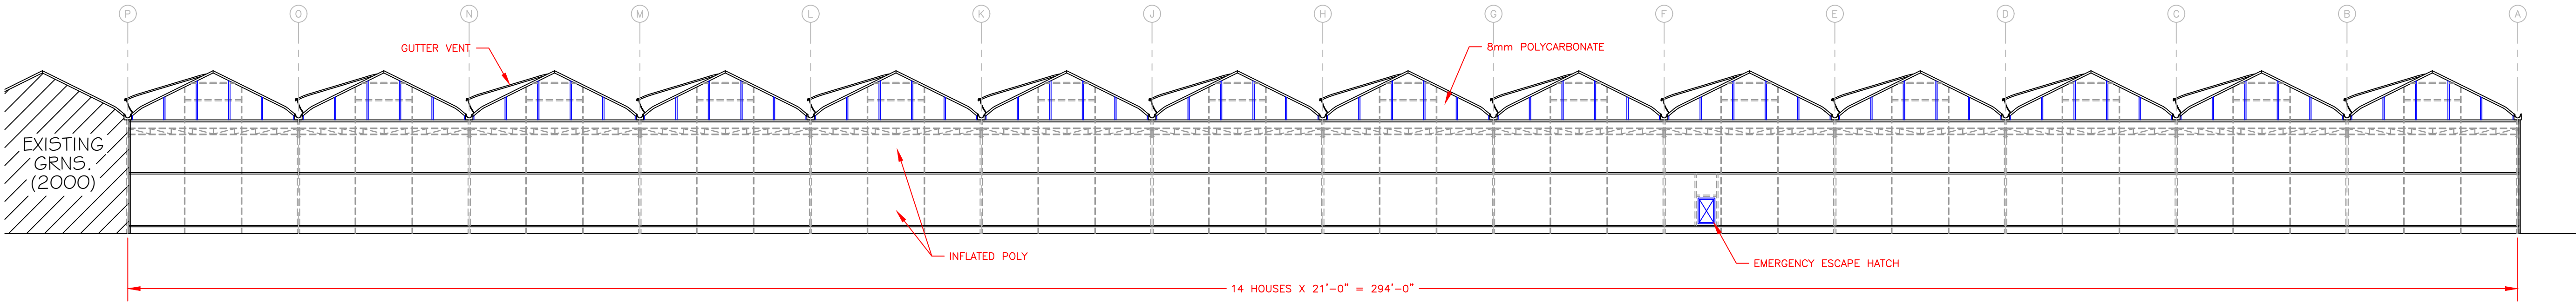

WEST GABLE ELEVATION

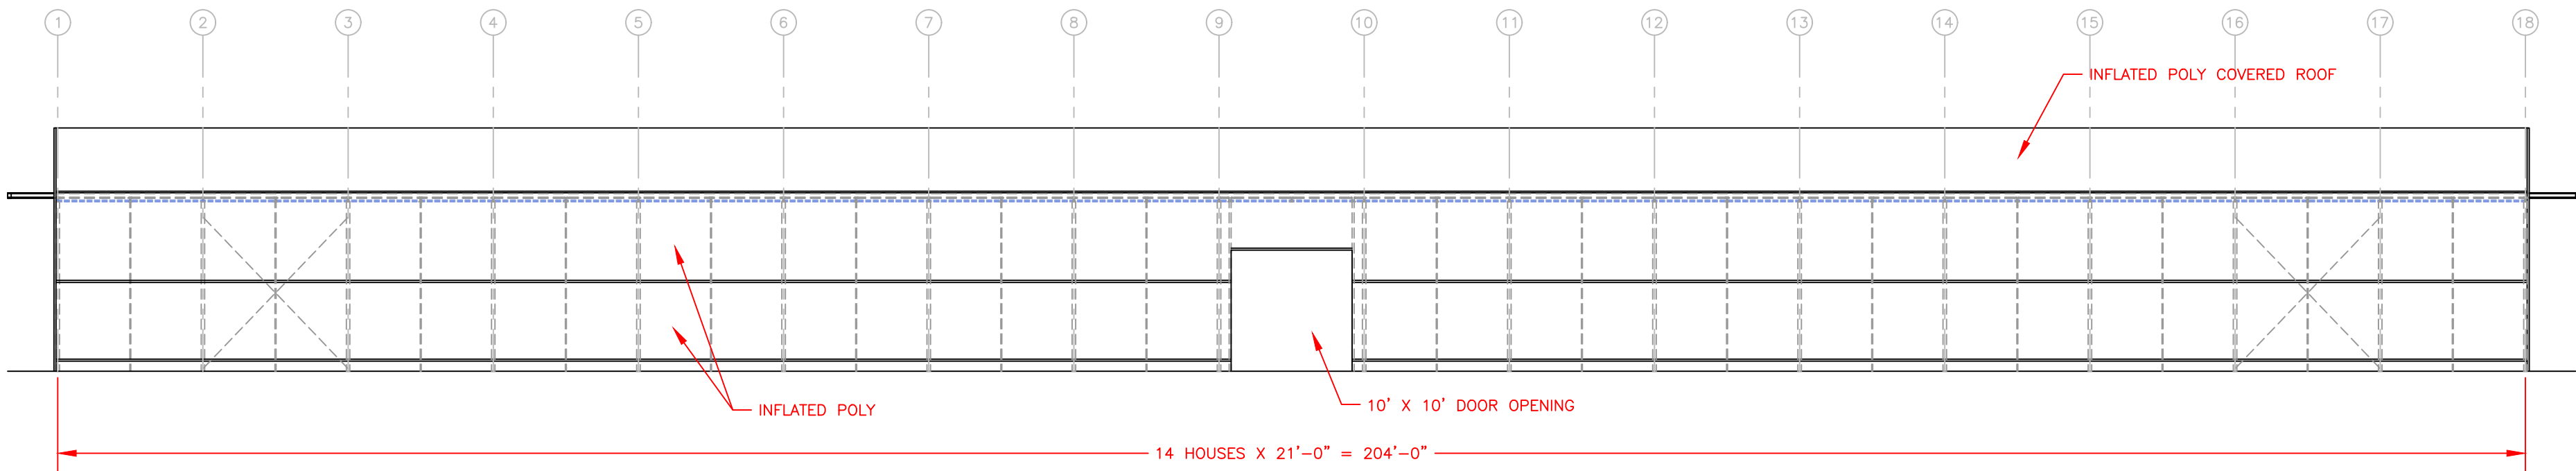

SOUTH SIDEWALL ELEVATION

PROPRIETARY: THIS INFORMATION IS THE EXCLUSIVE PROPERTY OF WESTBROOK GREENHOUSE SYSTEMS LTD. AND IS CONFIDENTIALLY LENT ONLY FOR REFERENCE. NOT TO BE COPIED OR REPRODUCED AND TO BE RETURNED UPON REQUEST.			
	PROJECT: 1422206 Ontario Inc. 797 LAKESHORE RD, NIAGARA ON THE LAKE, ON, L0S 1J0		
	Elevations .		4A
	FILE C072346-04A-ST	REV#1 REV#2	
	SCALE NTS	DRAWN BY: LW	DATE: 10/15/24