



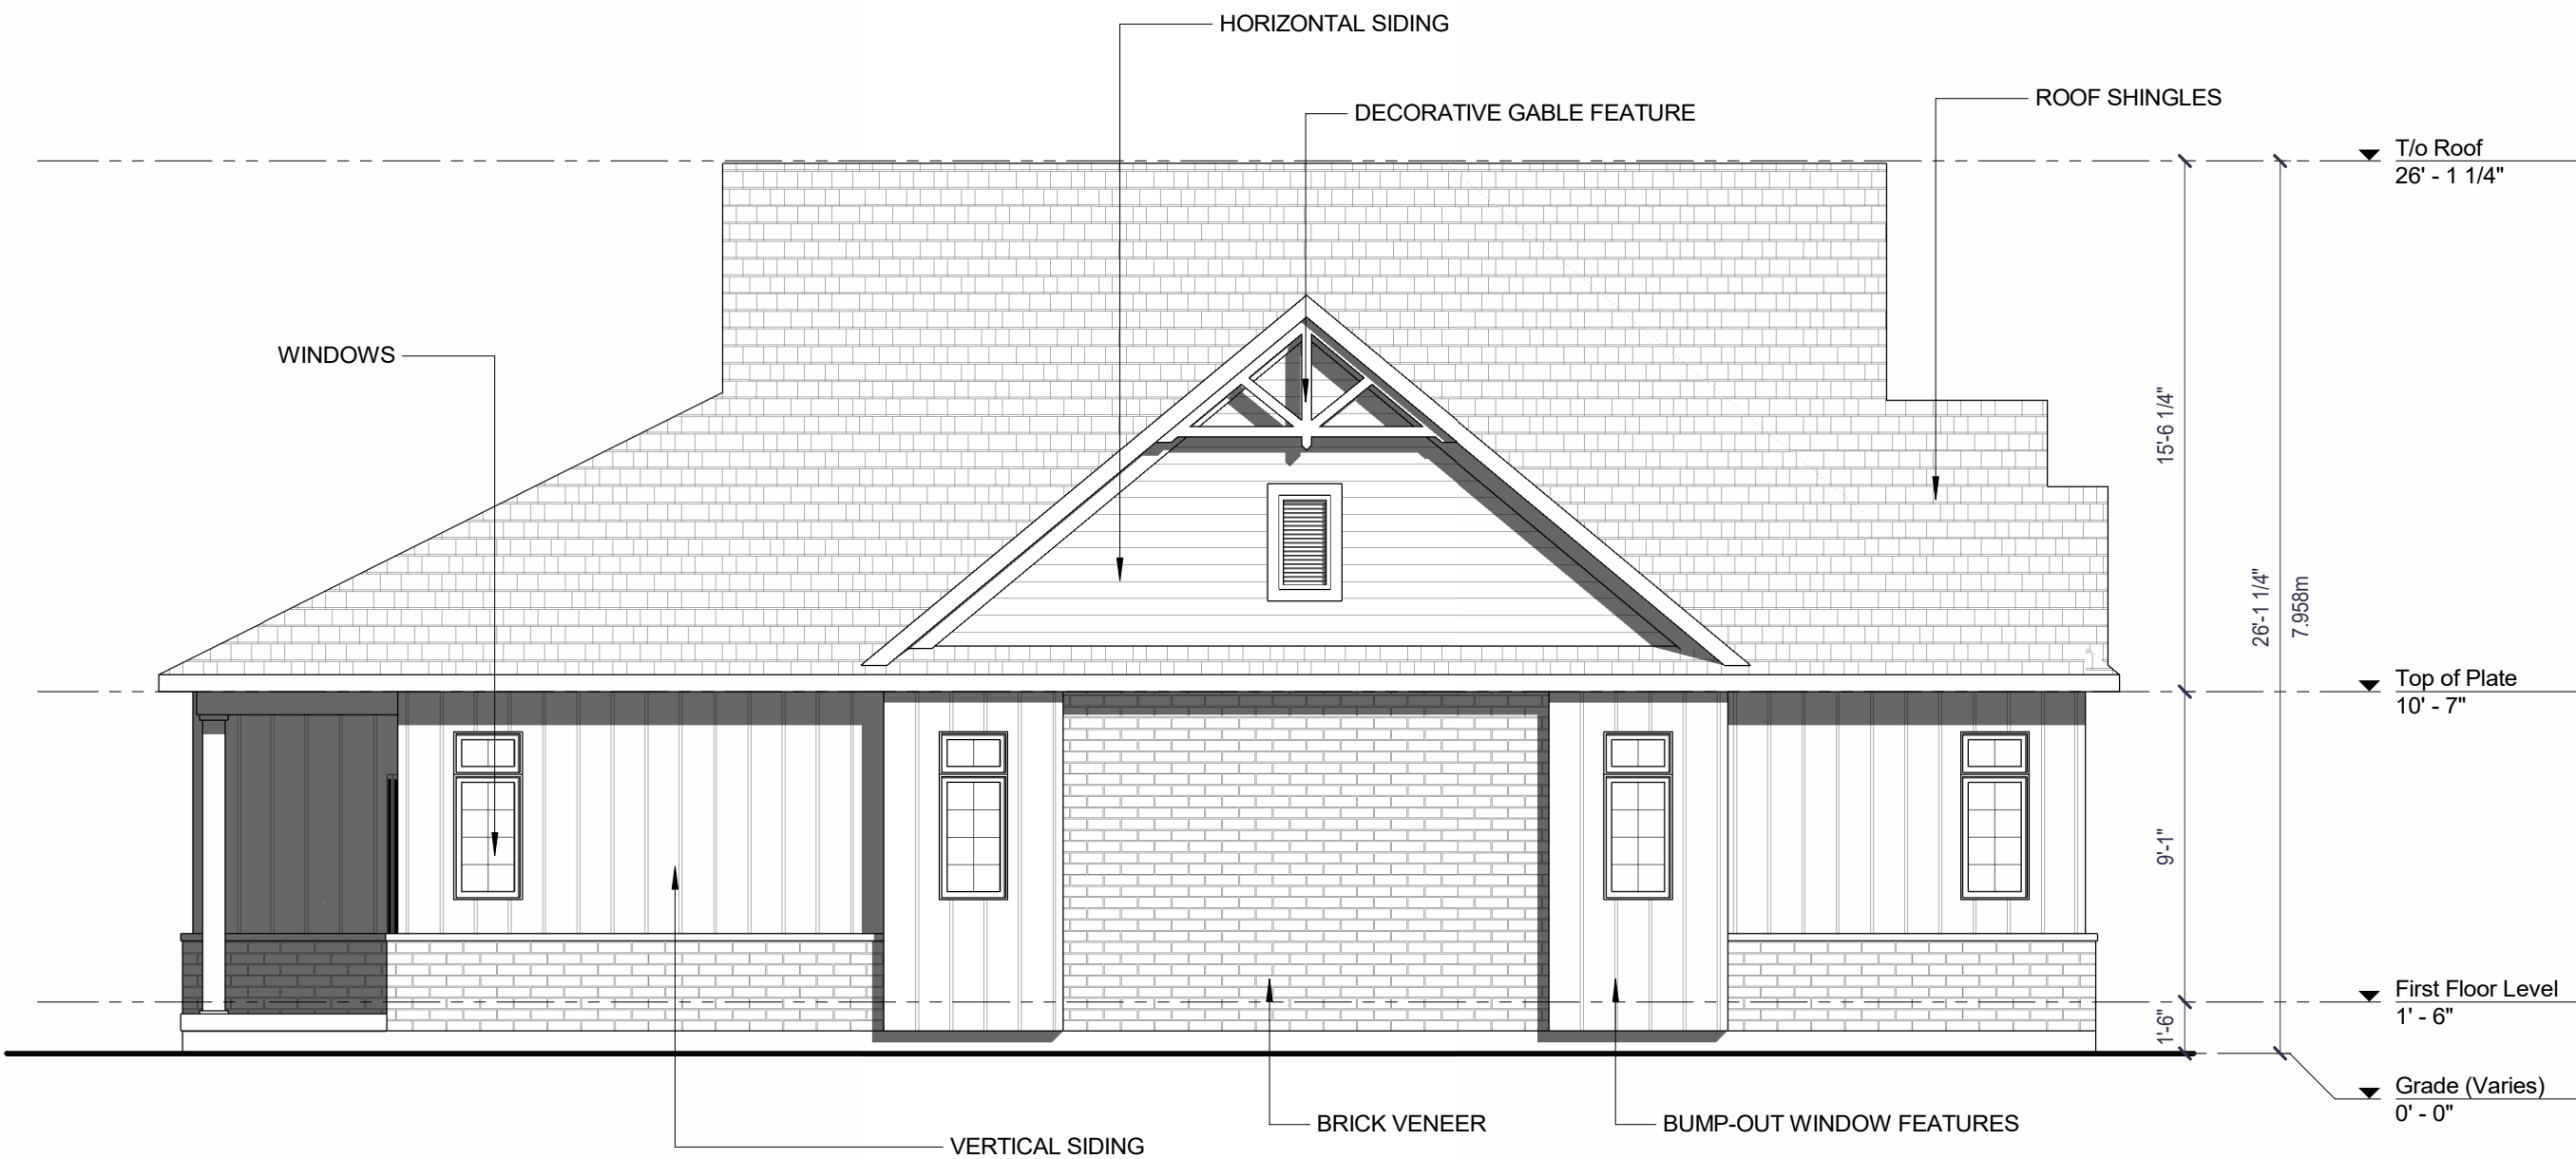

1 Elevation - Front
A4-200 3/16" = 1'-0"



2 Elevation - Left - Elden Street
A4-200 3/16" = 1'-0"

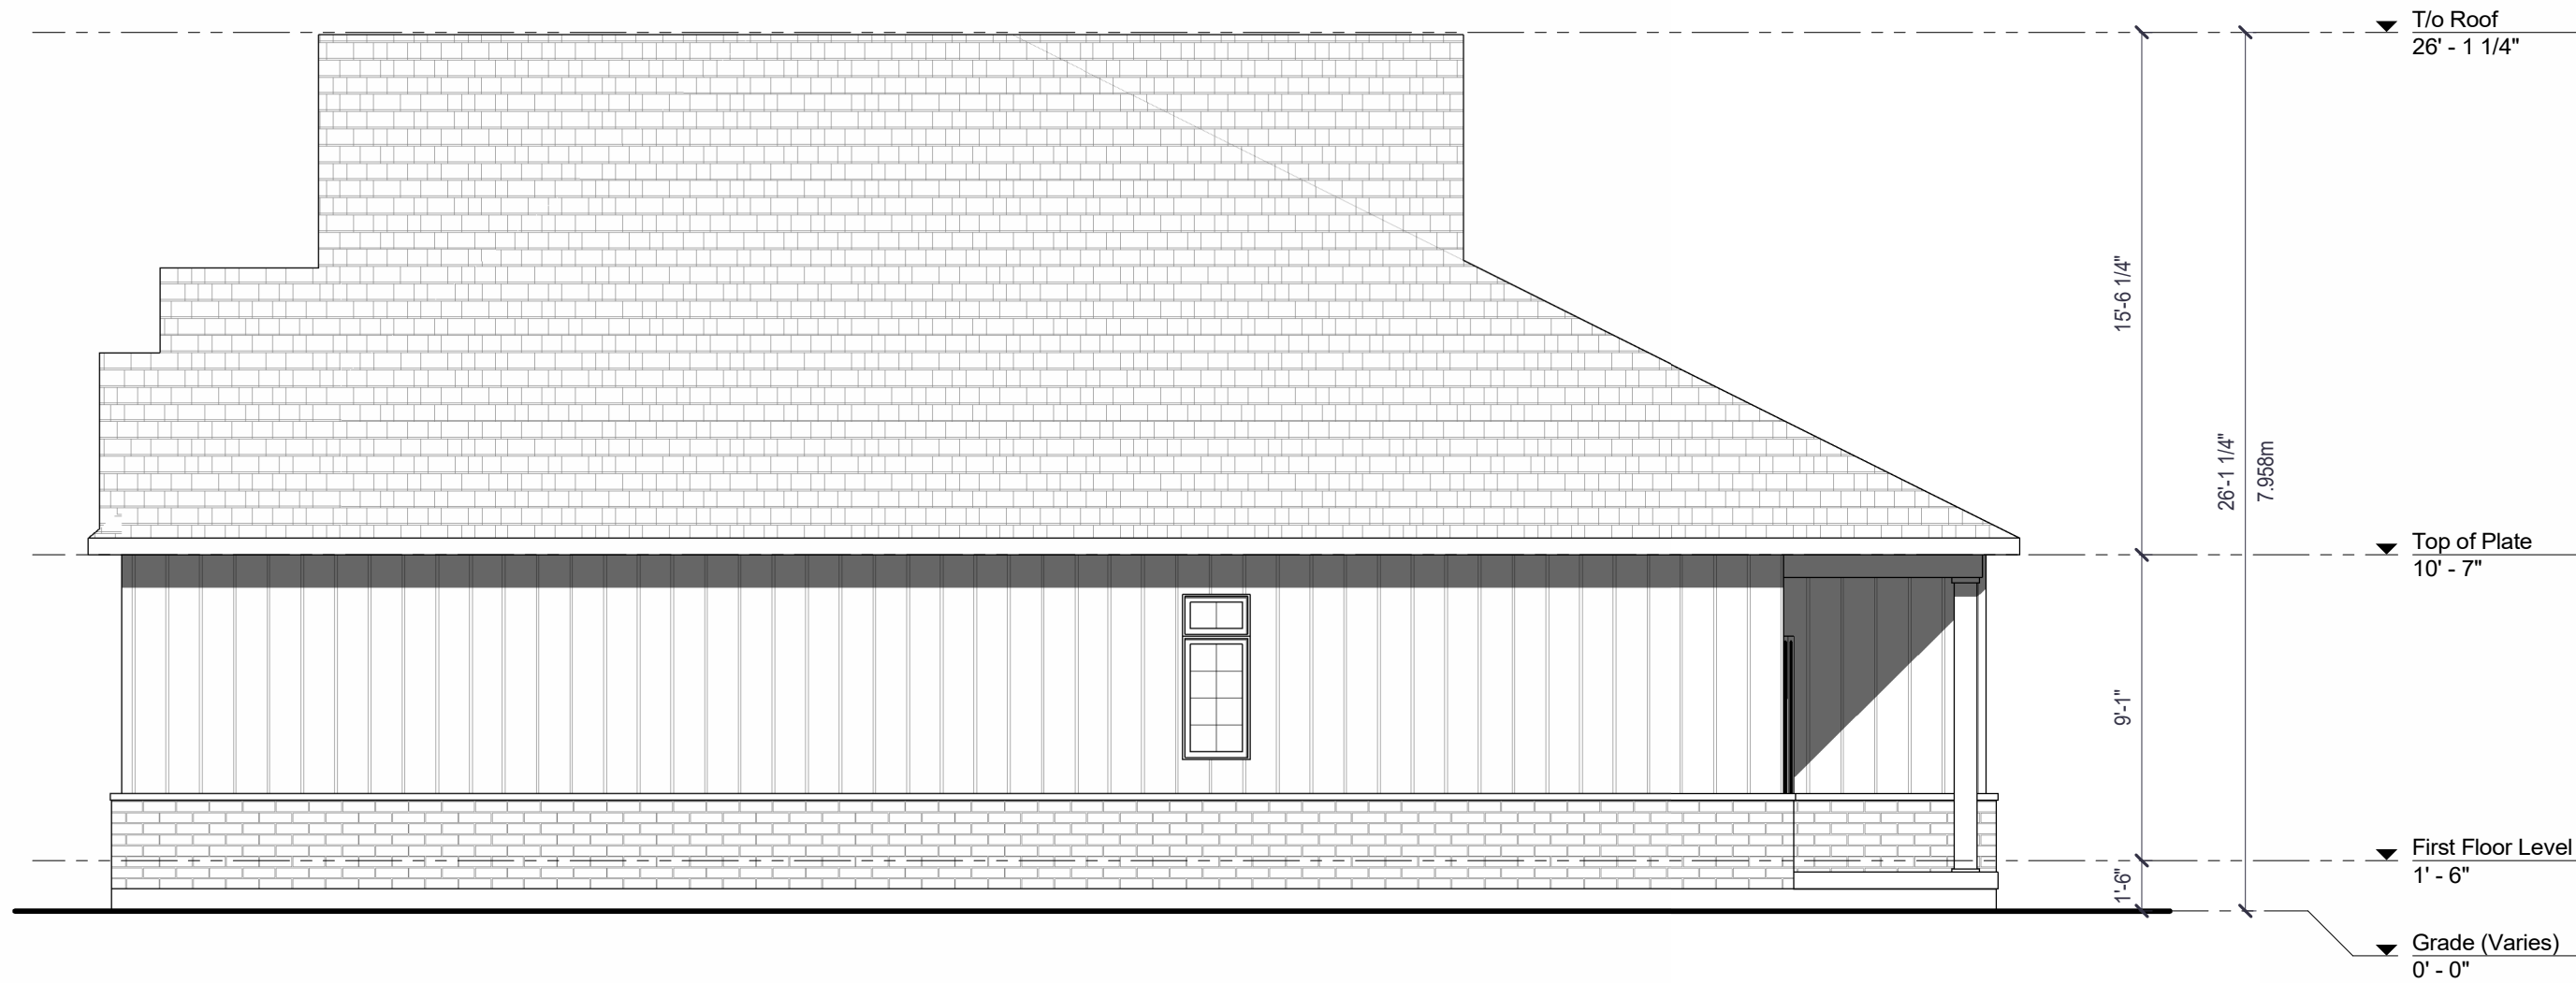

3 Elevation - Right
A4-200 3/16" = 1'-0"



4 Elevation - Rear
A4-200 3/16" = 1'-0"

A 2-28-2025 Issued For SPA

RAIMONDO
+ ASSOCIATES
ARCHITECTS INC.



4667 Queen Street Suite 2,
Niagara Falls, ON, L2E 2L9
T | 905-357-4441
F | 905-357-5203
W | www.raimondorarchitects.com
E | mail@raimondorarchitects.com

CLIENT NAME

PROJECT NAME

Virgil Development

PROJECT ADDRESS

SHEET NAME

Building Elevations
(Townhouse)

DRAWN BY: JJV

DATE: 5/1/2025 3:43:34 PM

SCALE: 3/16" = 1'-0"

PROJECT NO.: 24-038

CHECKED: ER

DRAWINGS ARE NOT VALID FOR CONSTRUCTION UNTIL SEALED AND
SIGNED BY THE ARCHITECT.
DO NOT SCALE DRAWINGS. REPORT ALL DISCREPANCIES TO THE
ARCHITECT BEFORE PROCEEDING. ALL DRAWINGS AND DESIGNS
REMAIN THE PROPERTY OF THE ARCHITECT, AND ARE PROTECTED
UNDER COPYRIGHT.

THESE DESIGN DOCUMENTS ARE PREPARED SOLELY FOR THE USE
BY THE PARTY WITH WHOM THE DESIGN PROFESSIONAL HAS
ENTERED INTO A CONTRACT AND THERE ARE NO REPRESENTATIONS
OF ANY KIND MADE BY THE DESIGN PROFESSIONAL TO ANY PARTY
WITH WHOM THE DESIGN PROFESSIONAL HAS NOT ENTERED INTO A
CONTRACT.

SHEET #

A4-200

REV. #