




TWO SISTERS
Vineyards

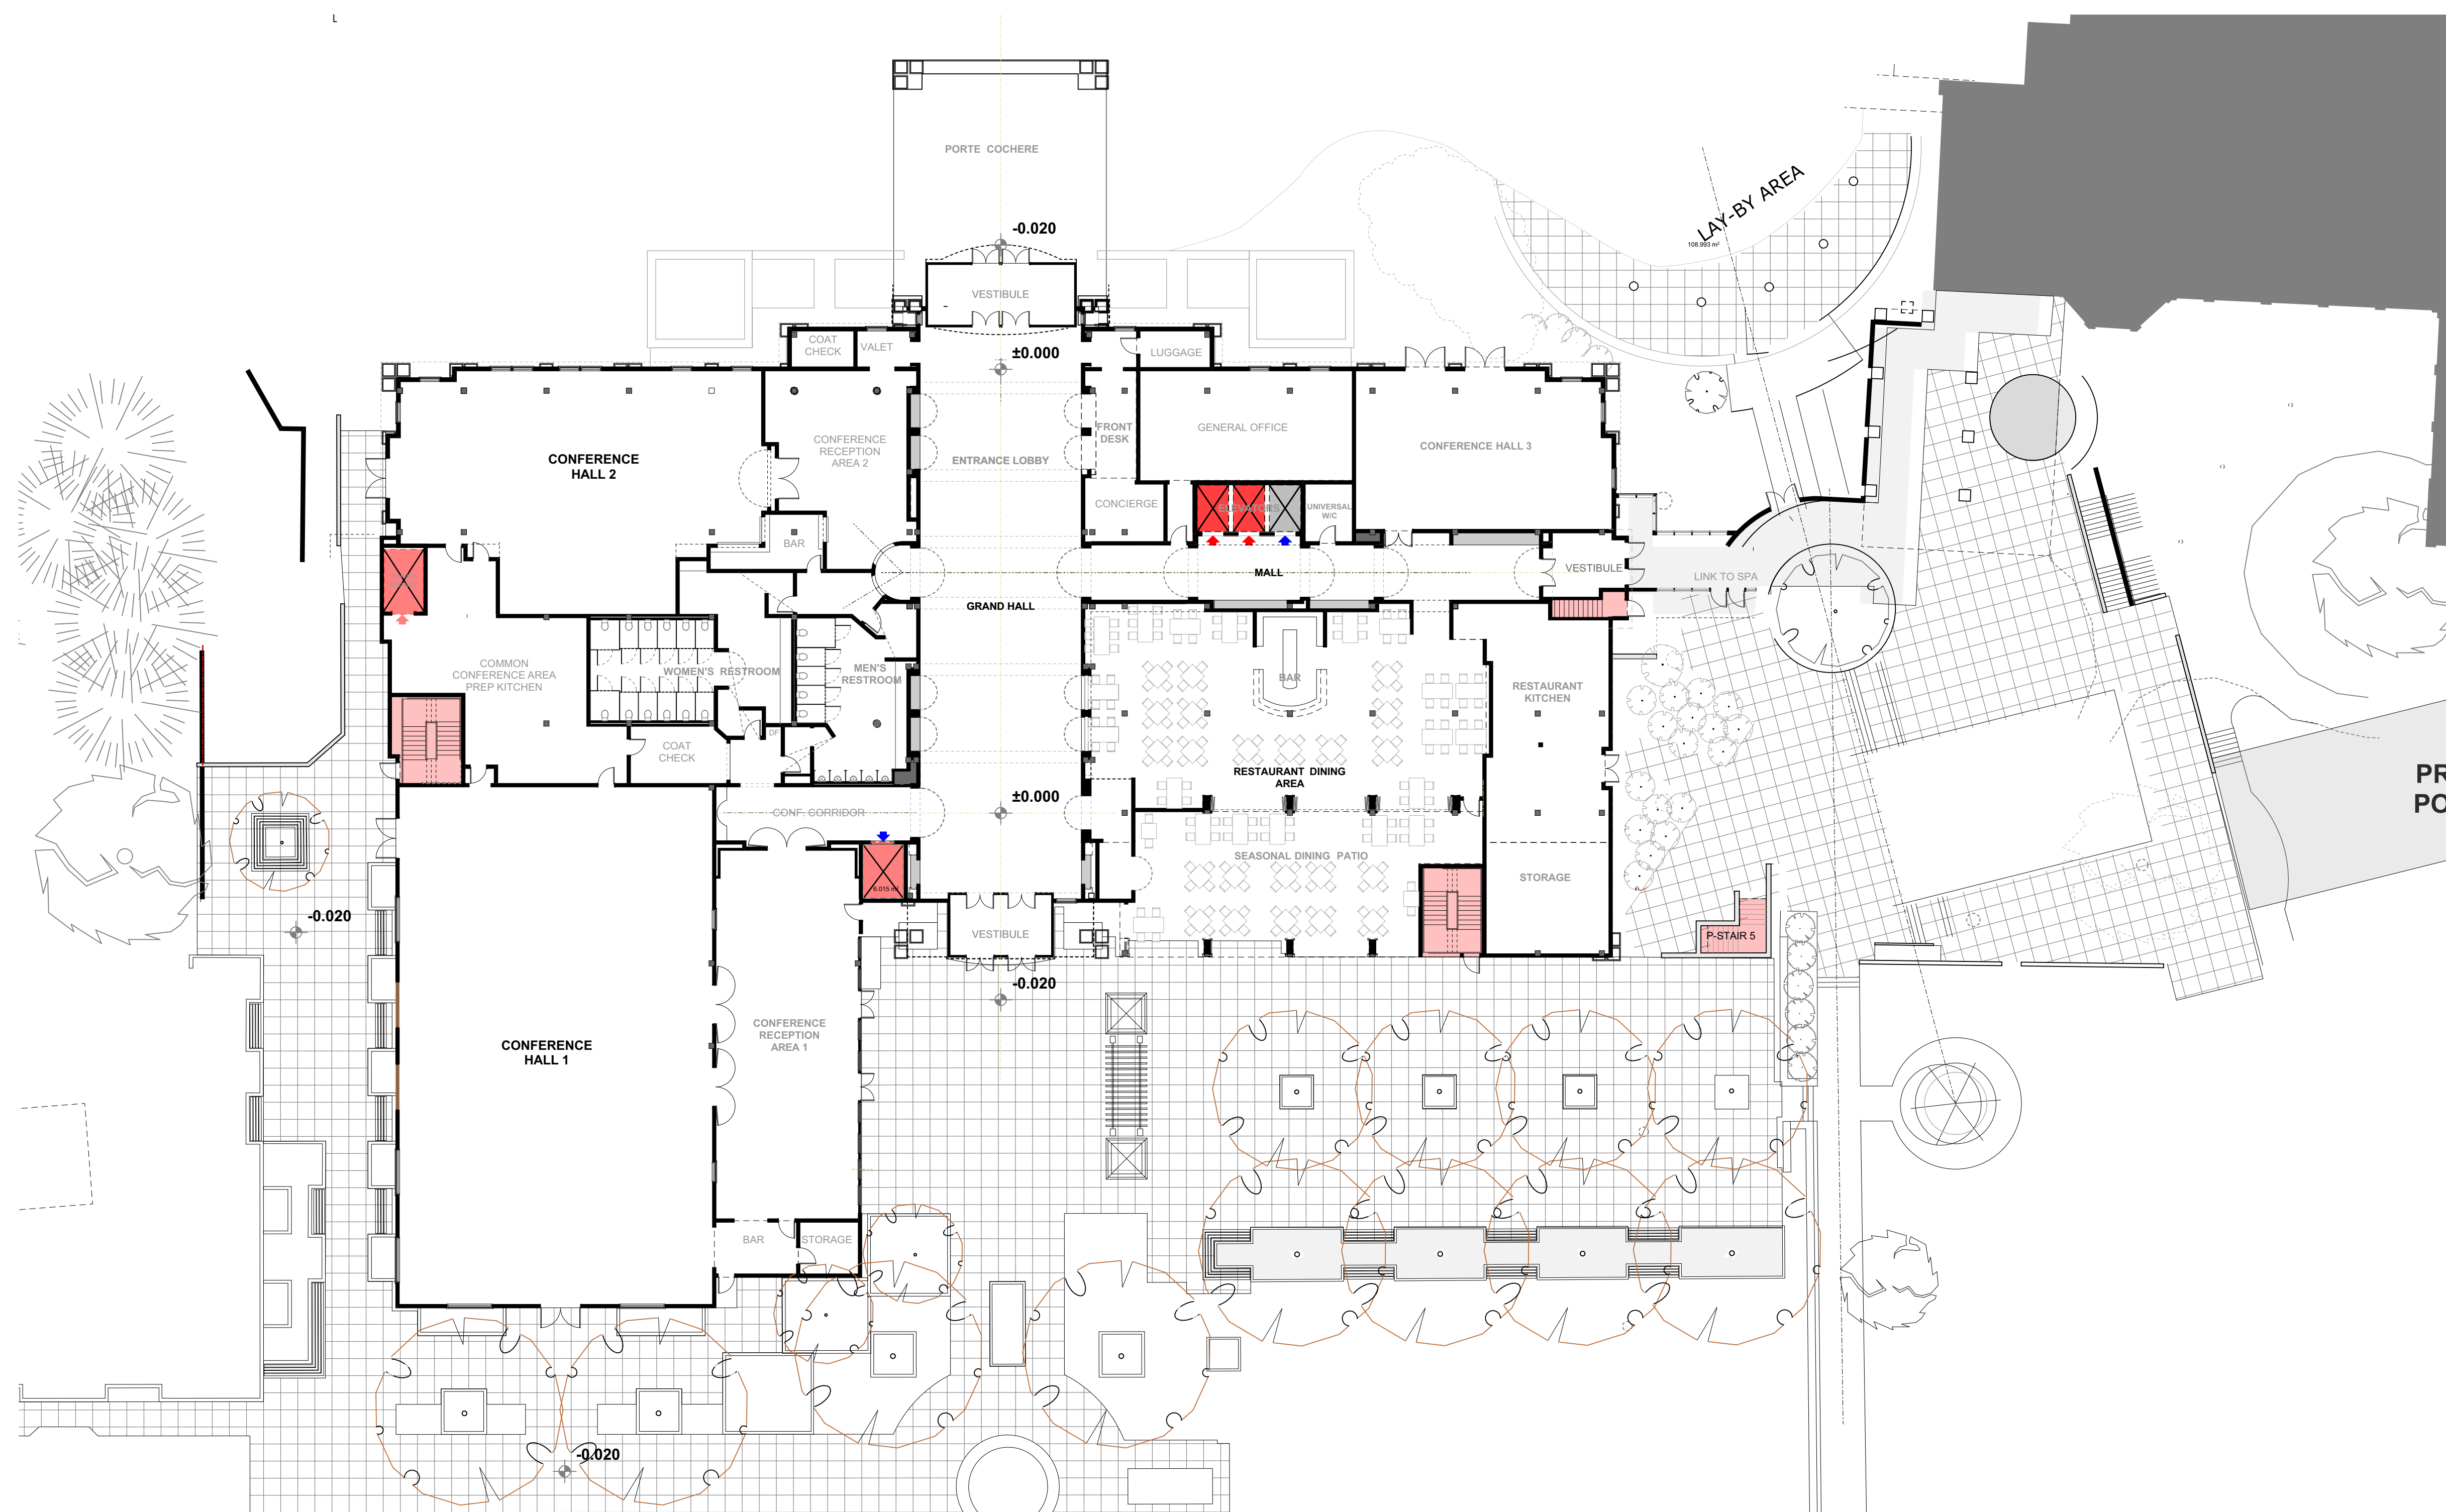

GROUND FLOOR PLAN
1:200



TWO SISTERS
Vineyards



SECOND FLOOR PLAN

1:200




THIRD FLOOR PLAN

1:200



TYPICAL UPPER FLOOR PLATE: FLOORS 4 & 5

1:200

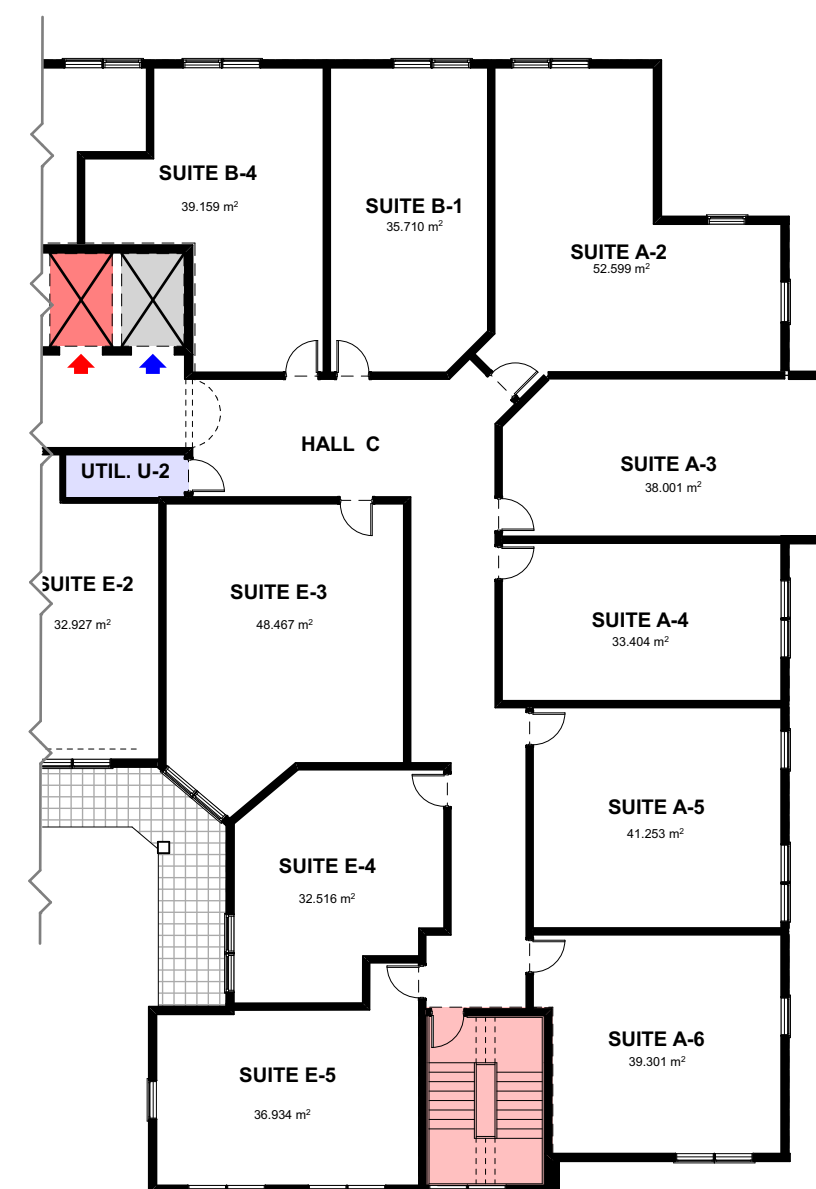

SIXTH FLOOR AND PARTIAL ROOF PLAN

1:200



LEVEL P-1

RE-SUBMISSION FOR ZONING AMENDMT. 6 JUN 18 RM

REVISED per New Loading/Access Changes

| Issue | Issued for | Date | Int. |
|-------|------------|------|------|
| | | | |

Do not scale drawings. Report any discrepancies to Quartek Group Inc. before proceeding.
 Drawings must be sealed by the Architect and / or Engineer prior to the use for any building permit applications and / or government approval. Seals must be signed by the Architect and / or Engineer before drawings are used for any construction.
 All construction to be in accordance with the current Ontario Building Code and all applicable Ontario regulations.
 All drawings and related documents remain the property of Quartek Group Inc. all drawings are protected under copyright and under contract.

Quartek
 Architects • Planners
 Engineers • Project Managers
 T. 905.984.8676
 89 - 91 St. Paul Street, Suite 100,
 St. Catharines, ON, L2R 3M3
 www.quartekgroup.com



TWO SISTERS Vineyards

Project Title
Randwood Resort

SOLMAR Developments

Drawing Title
**PARKING LEVEL 1
 SUB-LEVEL HOTEL BASEMENT**

Drawn by _____ Designed by _____

Scale _____ Date Created _____
1:200

Job Number _____ Issue _____

Drawing Number **A1-5**



LEVEL P-2

| | | | |
|-----------------------------------|--------------|------|------|
| RE-SUBMISSION FOR ZONING AMENDMT. | 6 JUN 18 RM | | |
| SUBMISSION FOR ZONING AMENDMT. | 13 OCT 17 RM | | |
| CLIENT COMMENT | 5 OCT 17 | | |
| CLIENT COMMENT | 31 MAY 17 | | |
| Issue | Issued for | Date | Int. |
| Seal | | | |

Do not scale drawings. Report any discrepancies to Quartek Group Inc. before proceeding.
 Drawings must be sealed by the Architect and / or Engineer prior to the use for any building permit applications and / or government approval. Seals must be signed by the Architect and / or Engineer before drawings are used for any construction.
 All construction to be in accordance with the current Ontario Building Code and all applicable Ontario regulations.
 All drawings and related documents remain the property of Quartek Group Inc. - all drawings are protected under copyright and under contract.

Quartek
 Architects • Planners
 Engineers • Project Managers
 T: 905.984.8676
 89 - 91 St. Paul Street, Suite 100,
 St. Catharines, ON, L2R 3M3
 www.quartekgroup.com



TWO SISTERS Vineyards

| | |
|------------------------------|--------------|
| Project Title | |
| Randwood Resort HOTEL | |
| Drawing Title | |
| PARKING LEVEL2 | |
| Drawn by | Designed by |
| Scale | Date Created |
| 1:200 | |
| Job Number | Issue |
| Drawing Number | A1-6 |