



RANDWOOD ESTATE
TREE INVENTORY SKETCH
TOWN OF NIAGARA-ON-THE-LAKE

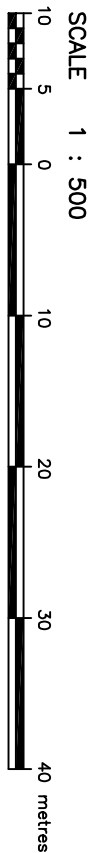

KIRKUP MASCOE URE SURVEYING LTD.
ONTARIO LAND SURVEYORS
KIRKUP MASCOE URE SURVEYING LTD. IS PROHIBITED
FROM THE DISSEMINATION OF THIS REPORT IN WHOLE OR IN PART
WITHOUT THE PERMISSION OF KIRKUP MASCOE URE SURVEYING LTD. IS PROHIBITED

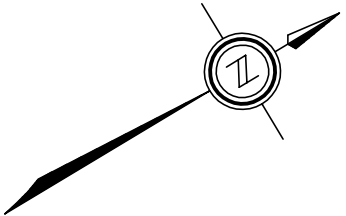

NOTE


BOUNDARY LIMITS SHOWN HEREON ARE COMPILED USING
INFORMATION FROM PLAN 30R-1792.
TREES DRAWN TO REPRESENTATIVE SCALE.
FOR TREE INVENTORY REFER TO WRITTEN REPORT.
PROPOSED STRUCTURES SHOWN HEREON ARE ONLY
APPROXIMATE AND WERE ADDED USING LANDSCAPE
PLAN DWG # 16332-LP1 PREPARED BY QUARTEK.
TREES WITHOUT NUMBERS WERE NOT IDENTIFIED IN THE
TREE REPORT.

DATE _____ BILL BUCHMANN, H.B.S.F.
BUCHMANN EXPERT TREE CARE

	APR/30/18	INITIAL RELEASE
REVISION	DATE	REMARKS

KIRKUP MASCOE URE
SURVEYING LTD.
49 EASTCHRISTHER AVENUE, ST. CATHARINES, ONTARIO L2R 2Y6
TELEPHONE (905) 685-9511, FAX (905) 685-1972
E-MAIL: info@kirkupmascoeure.com
www.kirkupmascoeure.com

JOB No. : 2003-0075-7 DWG FILE : 03-0075-7-18sketch

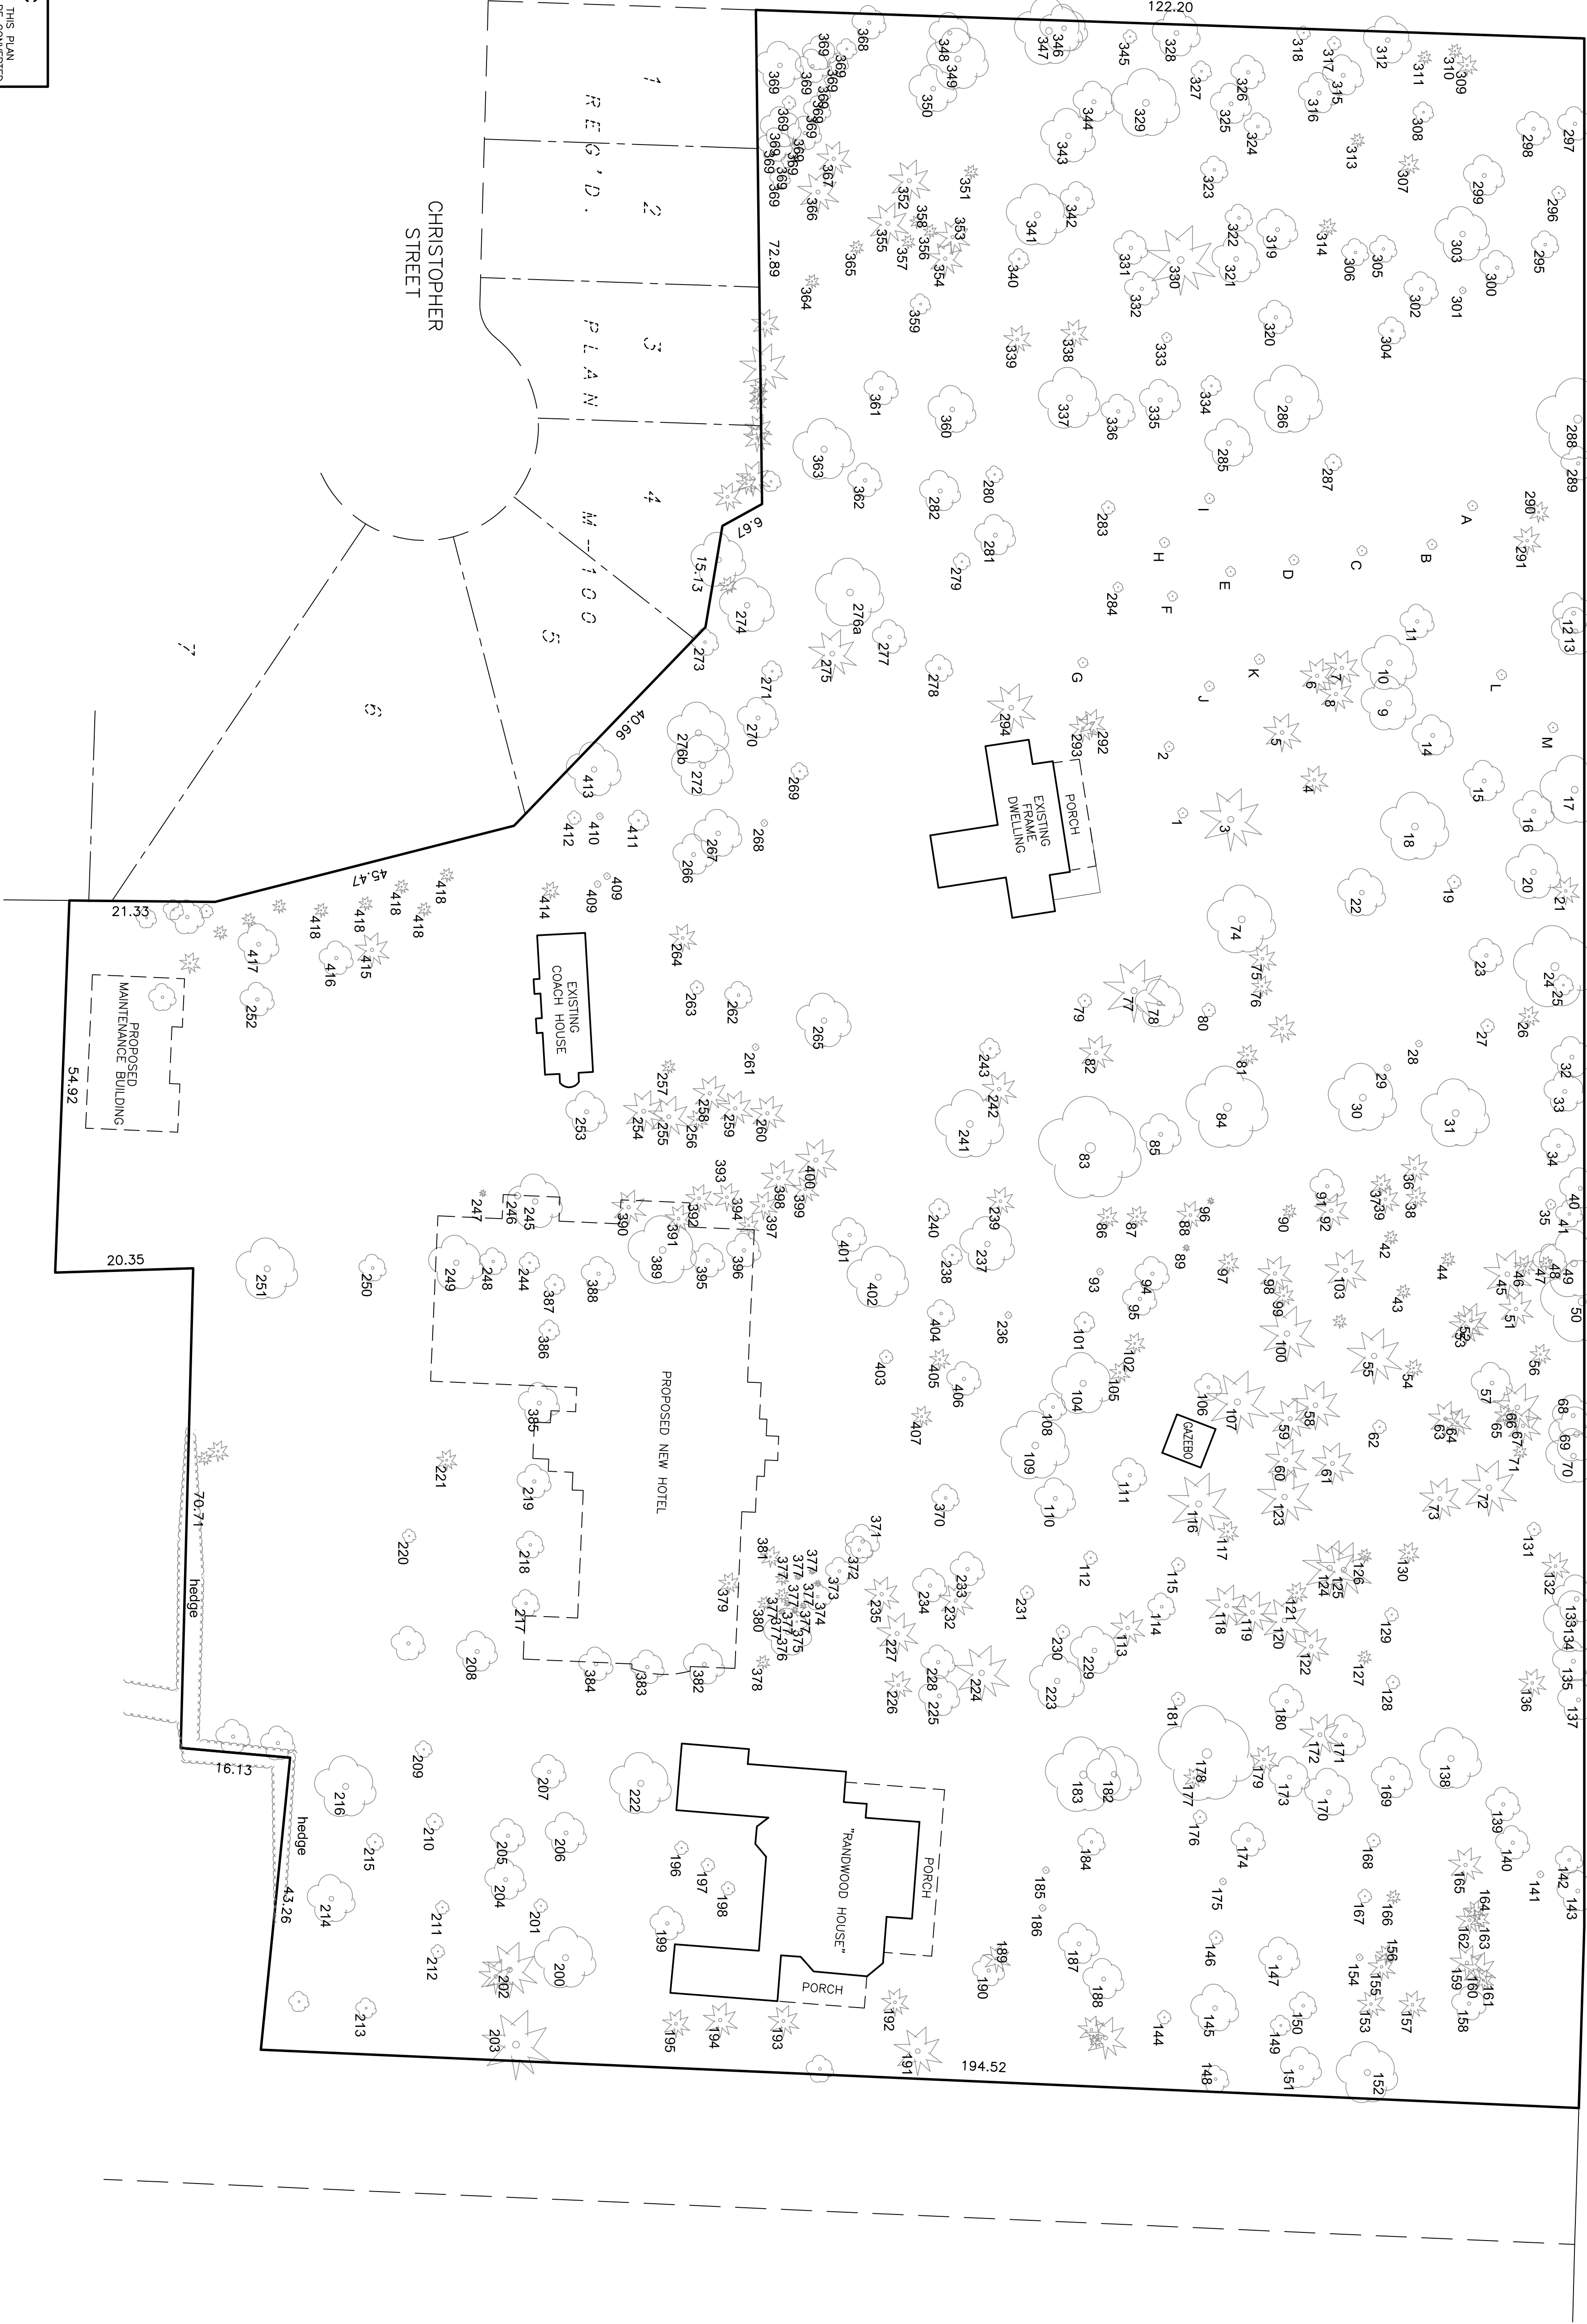

METRIC
DISTANCES SHOWN ON THIS PLAN
ARE IN METRES AND CAN BE CONVERTED
TO FEET BY DIVIDING BY 0.3048.